



D:\Projects\Rock_Island\64023.L174.280.Bridge_Replacement\Over_Coal_Creek\Chad_Spreeman\Phase_II\Submittals\100%_Submittal\CC-DGM\CADD\Civil\CADD_Sheets\0286307-sht-erosup.dgn
 Fri Mar 15 14:23:30 2013

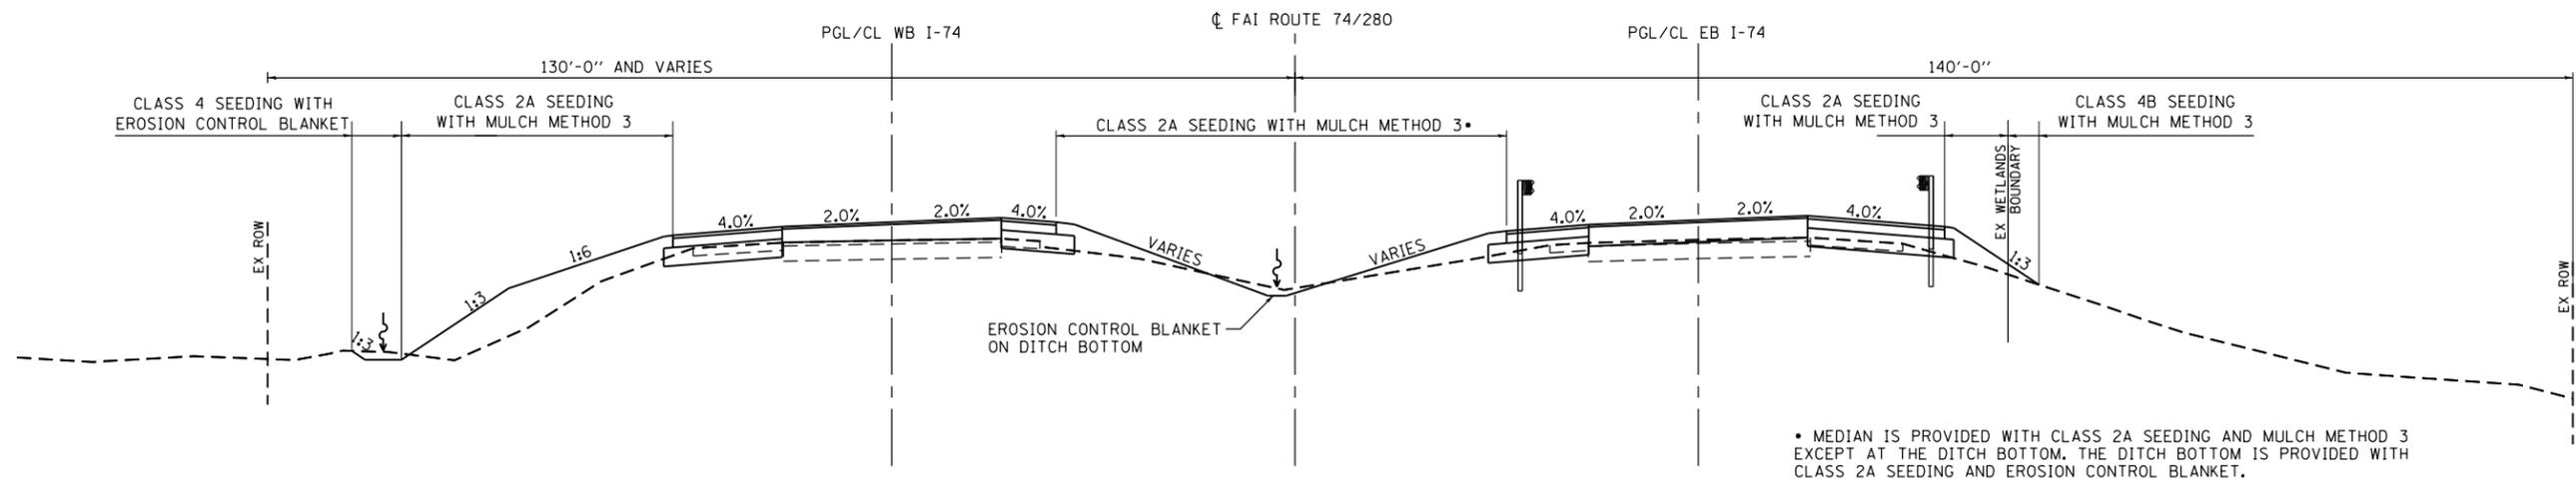

PROPOSED TYPICAL CROSS SECTION
 STA. 275+25.00 TO 279+22.13 (WB)
 STA. 275+25.00 TO 279+23.72 (EB)

* MEDIAN IS PROVIDED WITH CLASS 2A SEEDING AND MULCH METHOD 3 EXCEPT AT THE DITCH BOTTOM, THE DITCH BOTTOM IS PROVIDED WITH CLASS 2A SEEDING AND EROSION CONTROL BLANKET.

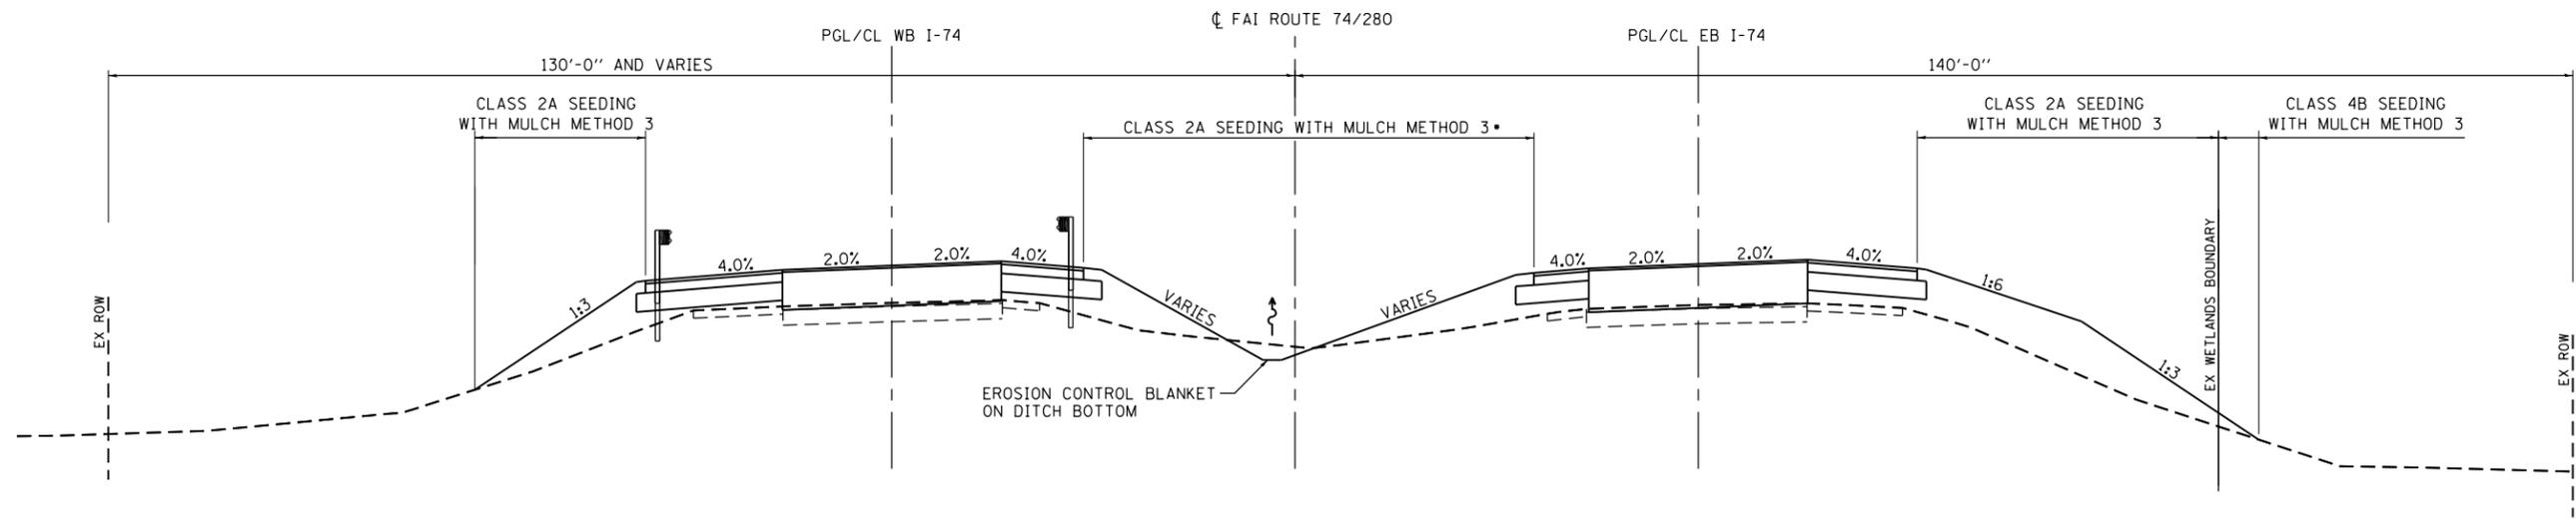

PROPOSED TYPICAL CROSS SECTION
 STA. 281+00.74 TO 285+75 (WB)
 STA. 280+99.16 TO 285+75 (EB)

* MEDIAN IS PROVIDED WITH CLASS 2A SEEDING AND MULCH METHOD 3 EXCEPT AT THE DITCH BOTTOM, THE DITCH BOTTOM IS PROVIDED WITH CLASS 2A SEEDING AND EROSION CONTROL BLANKET.

* 74/280 & 80
 ** (81-2, 81-3, 37-1, 37-2-1) RS-1 & 81-3BR
 *** ROCK ISLAND/HENRY COUNTY



DESIGNED - GRE	REVISED -
CHECKED - GRE	REVISED -
DRAWN - ST	REVISED -
PLOT DATE = Fri Mar 15 14:17:35 2013	CHECKED - 3/12/2013
	REVISED -

STATE OF ILLINOIS
DEPARTMENT OF TRANSPORTATION

FAI ROUTE 74 / 280 OVER COAL CREEK
EROSION CONTROL PLAN - TYPICAL SECTIONS

SCALE: N.T.S. SHEET NO. OF SHEETS

F.A.I. RTE.	SECTION	COUNTY	TOTAL SHEETS	SHEET NO.
*	*	***	290	159
CONTRACT NO. 64D23				
ILLINOIS FED. AID PROJECT				