
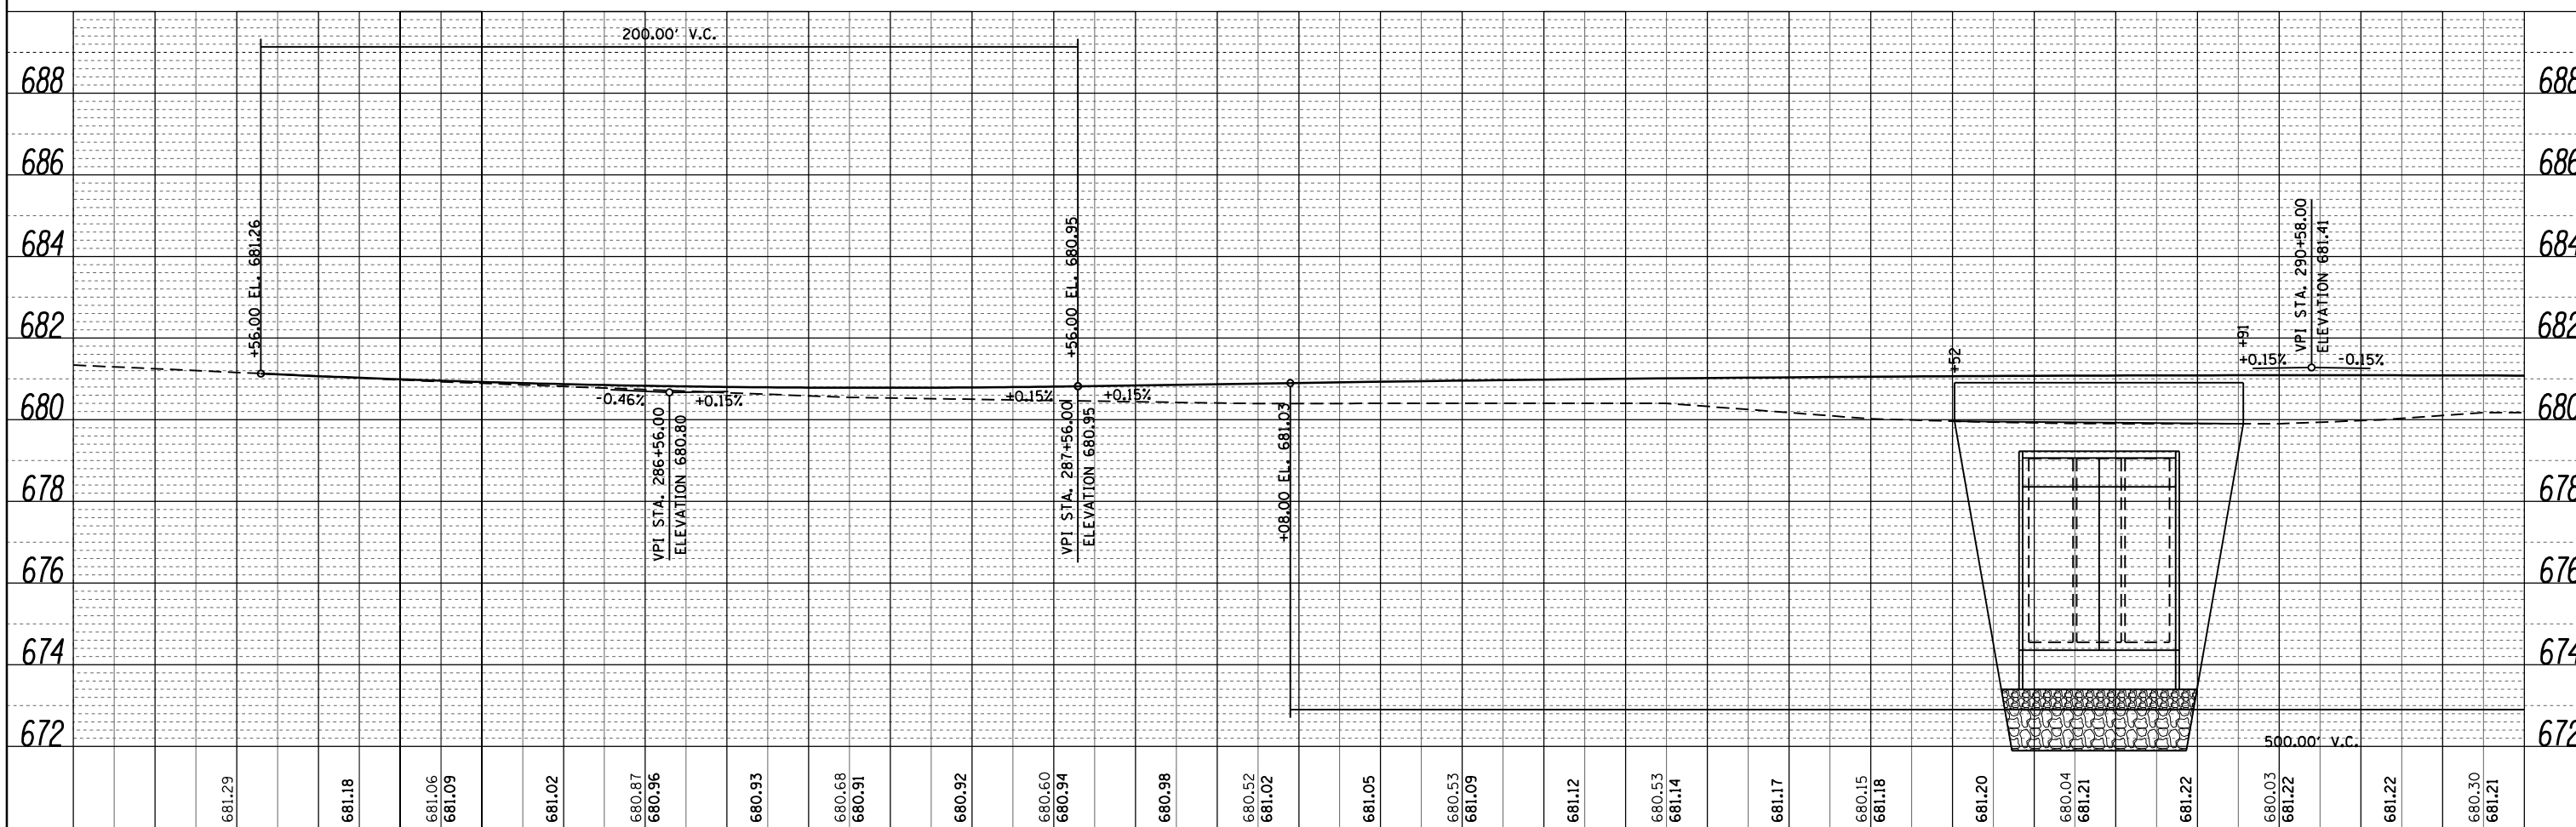


PLAN	SURVEYED	BY	DATE
	PLOTTED		
	NOTE BOOK		
	NO.		
	NO.		
	NO.		
	NO.		
	NO.		

PROFILE	SURVEYED	BY	DATE
	PLOTTED		
	GRADES CHECKED		
	NO.		
	NO.		
	NO.		
	NO.		
	NO.		

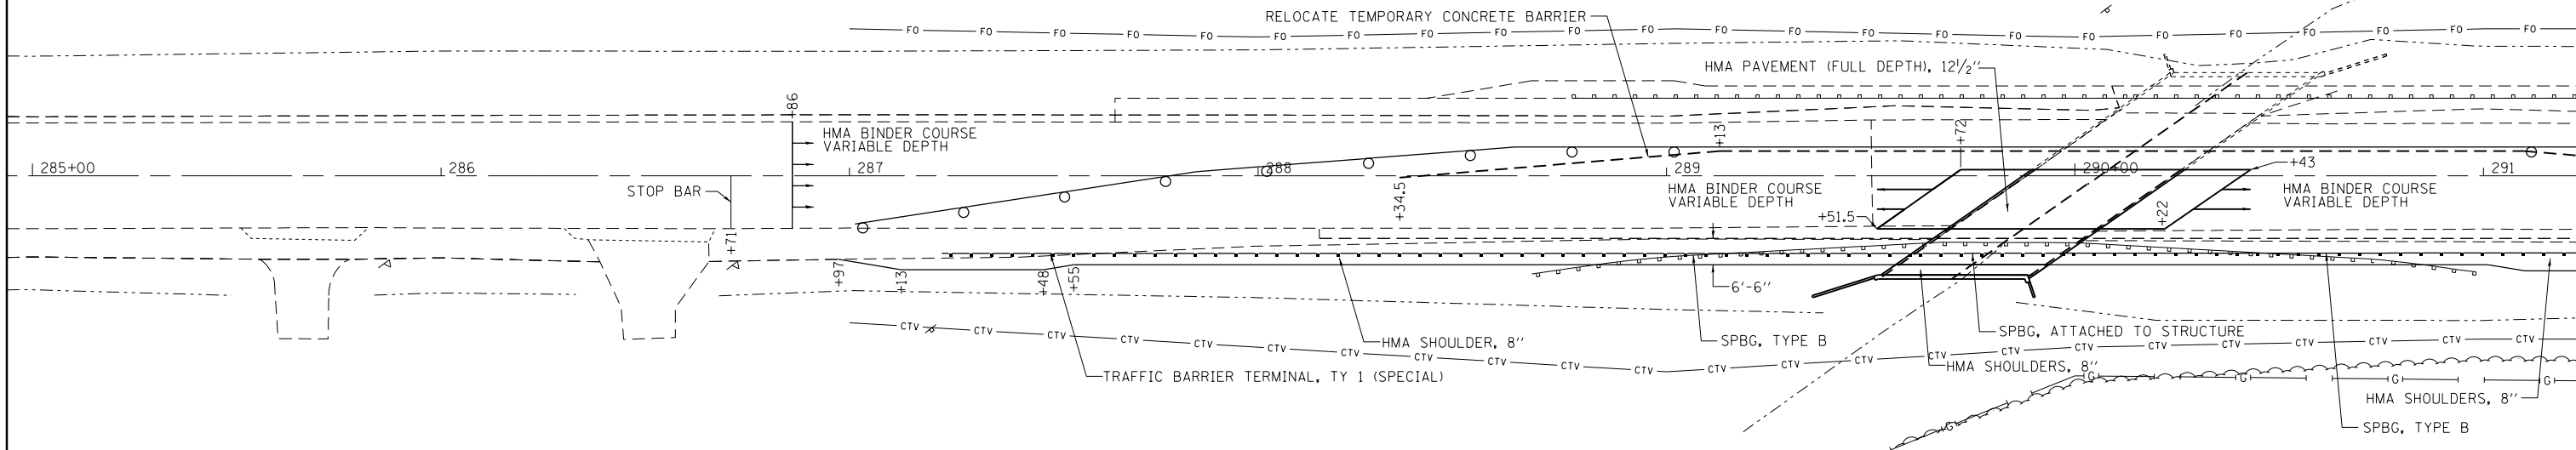

FILE NAME =	USER NAME = teasleyk	DESIGNED -	REVISED -	STATE OF ILLINOIS DEPARTMENT OF TRANSPORTATION	STAGE 2 PLAN AND PROFILE	F.A. RTE.	SECTION	COUNTY	TOTAL SHEETS	SHEET NO.
c:\pwork\pwork\teasleyk\d0121473\0774156-SHT-pp2.dgn		DRAWN -	REVISED -			•• 125,126,126R/RS-2&126BRIB	Macon, Platt	44	25	
PLOT SCALE = 40.0000' / in.		CHECKED -	REVISED -			•• FAS 1536 & FAU 7464			CONTRACT NO. 74156	
PLOT DATE = 10/30/2012		DATE -	REVISED -			ILLINOIS FED. AID PROJECT				

SCALE: 1" = 20' SHEET 1 OF 2 SHEETS STA. TO STA.