
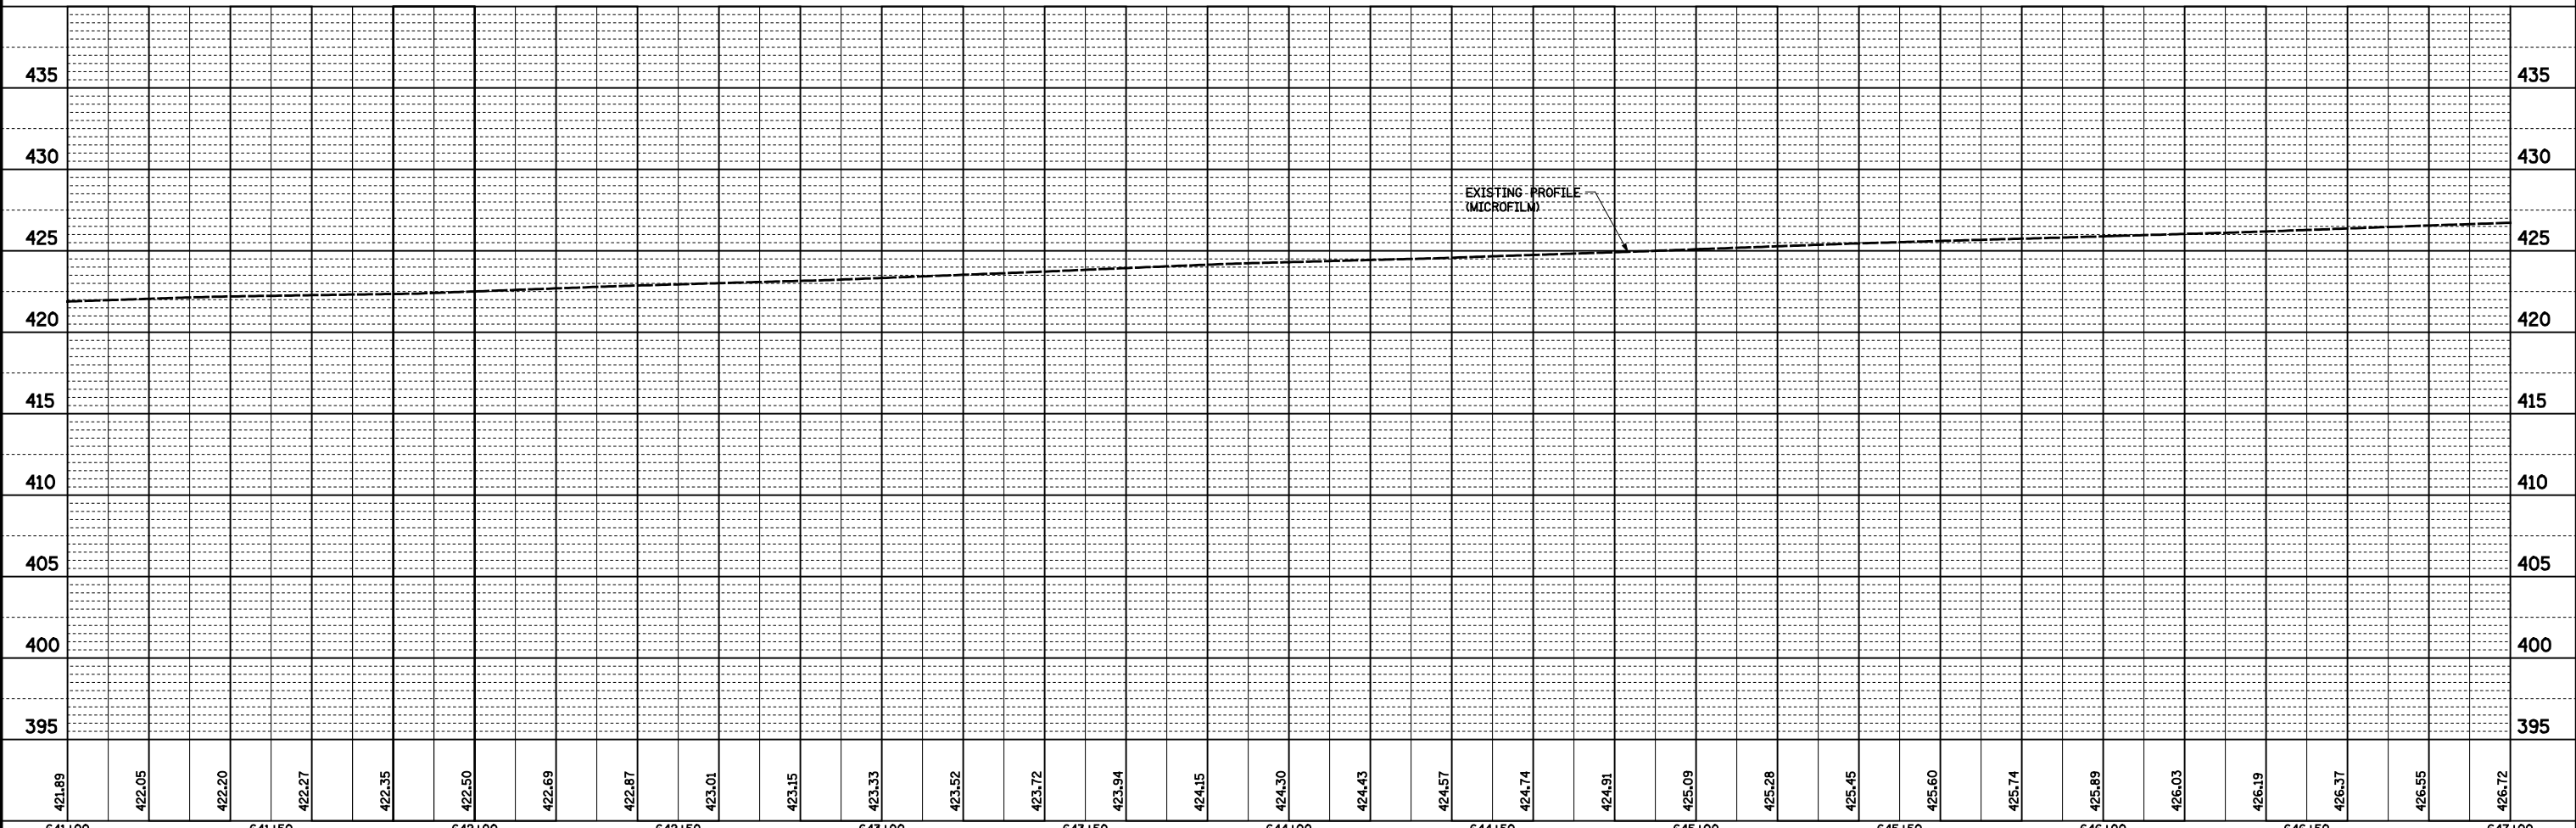


PLAN	SURVEYED EXISTING	BY	DATE
	PLOTTED		
	CHECKED		
	ALIGNED		
	CAD FILE NAME		
	NO.		

PROFILE	SURVEYED EXISTING	BY	DATE
	PLOTTED		
	GRADES CHECKED		
	STRUCTURE		
	NOTATIS CHFD		
	NO.		

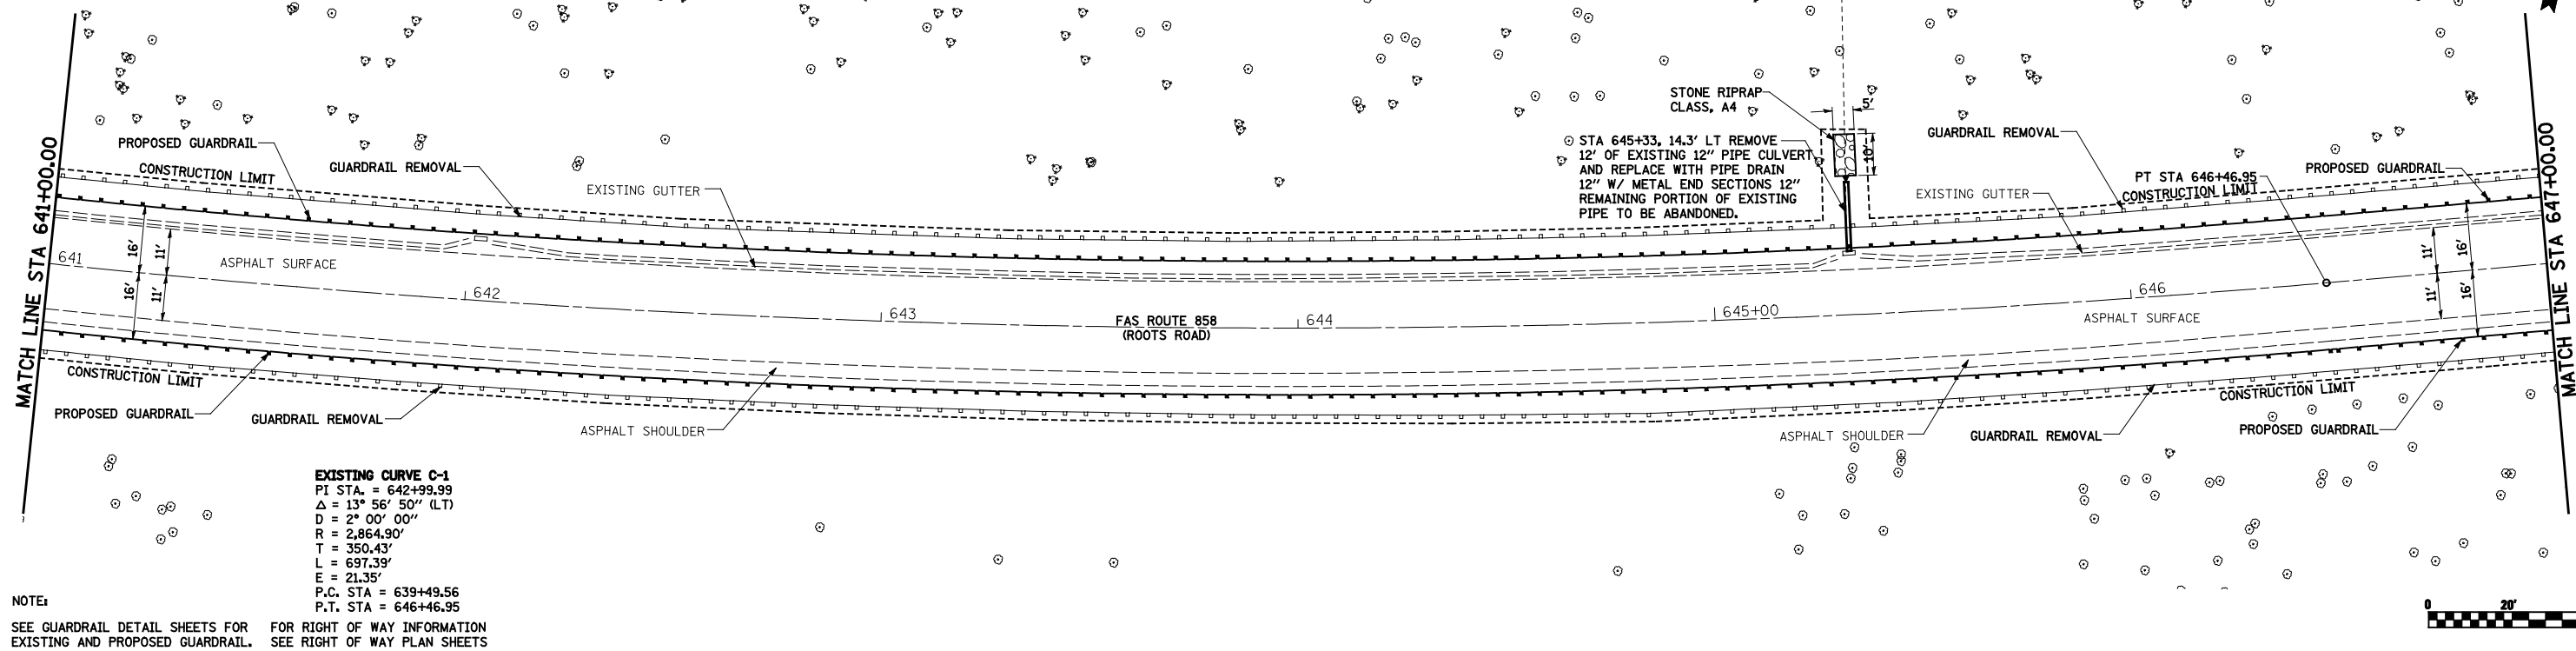

FILE NAME =	USER NAME = Paul	DESIGNED - JWS	REVISED -
S:\Projects\409-0028-DHY Roots Rd Final\plans\dgn\CADD	Sheet\0876409-ah1-plan-profile.dgn	DRAWN - PDB	REVISED -
	PLOT SCALE = 40.0000' / IN.	CHECKED - BRM	REVISED -
	PLOT DATE = 12/20/2011	DATE - 3-23-11	REVISED -

**STATE OF ILLINOIS
DEPARTMENT OF TRANSPORTATION**

PLAN AND PROFILE

SCALE: 1"=20' SHEET NO. 5 OF 6 SHEETS STA. 641+00.00 TO STA. 647+00.00

F.A.S. RTE.	SECTION	COUNTY	TOTAL SHEETS	SHEET NO.
858	12VB-II	RANDOLPH	72	13
CONTRACT NO. 76409				
FED. ROAD DIST. NO. ILLINOIS FED. AID PROJECT				