



|      |                   |    |      |
|------|-------------------|----|------|
| PLAN | SURVEYED EXISTING | BY | DATE |
|      | PLOTTED           |    |      |
|      | NOTE BOOK         |    |      |
|      | NO.               |    |      |
|      | CHECKED           |    |      |
|      | ALIGNMENT         |    |      |
|      | FILE NAME         |    |      |

|         |                    |    |      |
|---------|--------------------|----|------|
| PROFILE | SURVEYED EXISTING  | BY | DATE |
|         | GRADES CHECKED     |    |      |
|         | NOTE BOOK          |    |      |
|         | NO.                |    |      |
|         | STRUCTURE          |    |      |
|         | NOT AT THIS OFFICE |    |      |

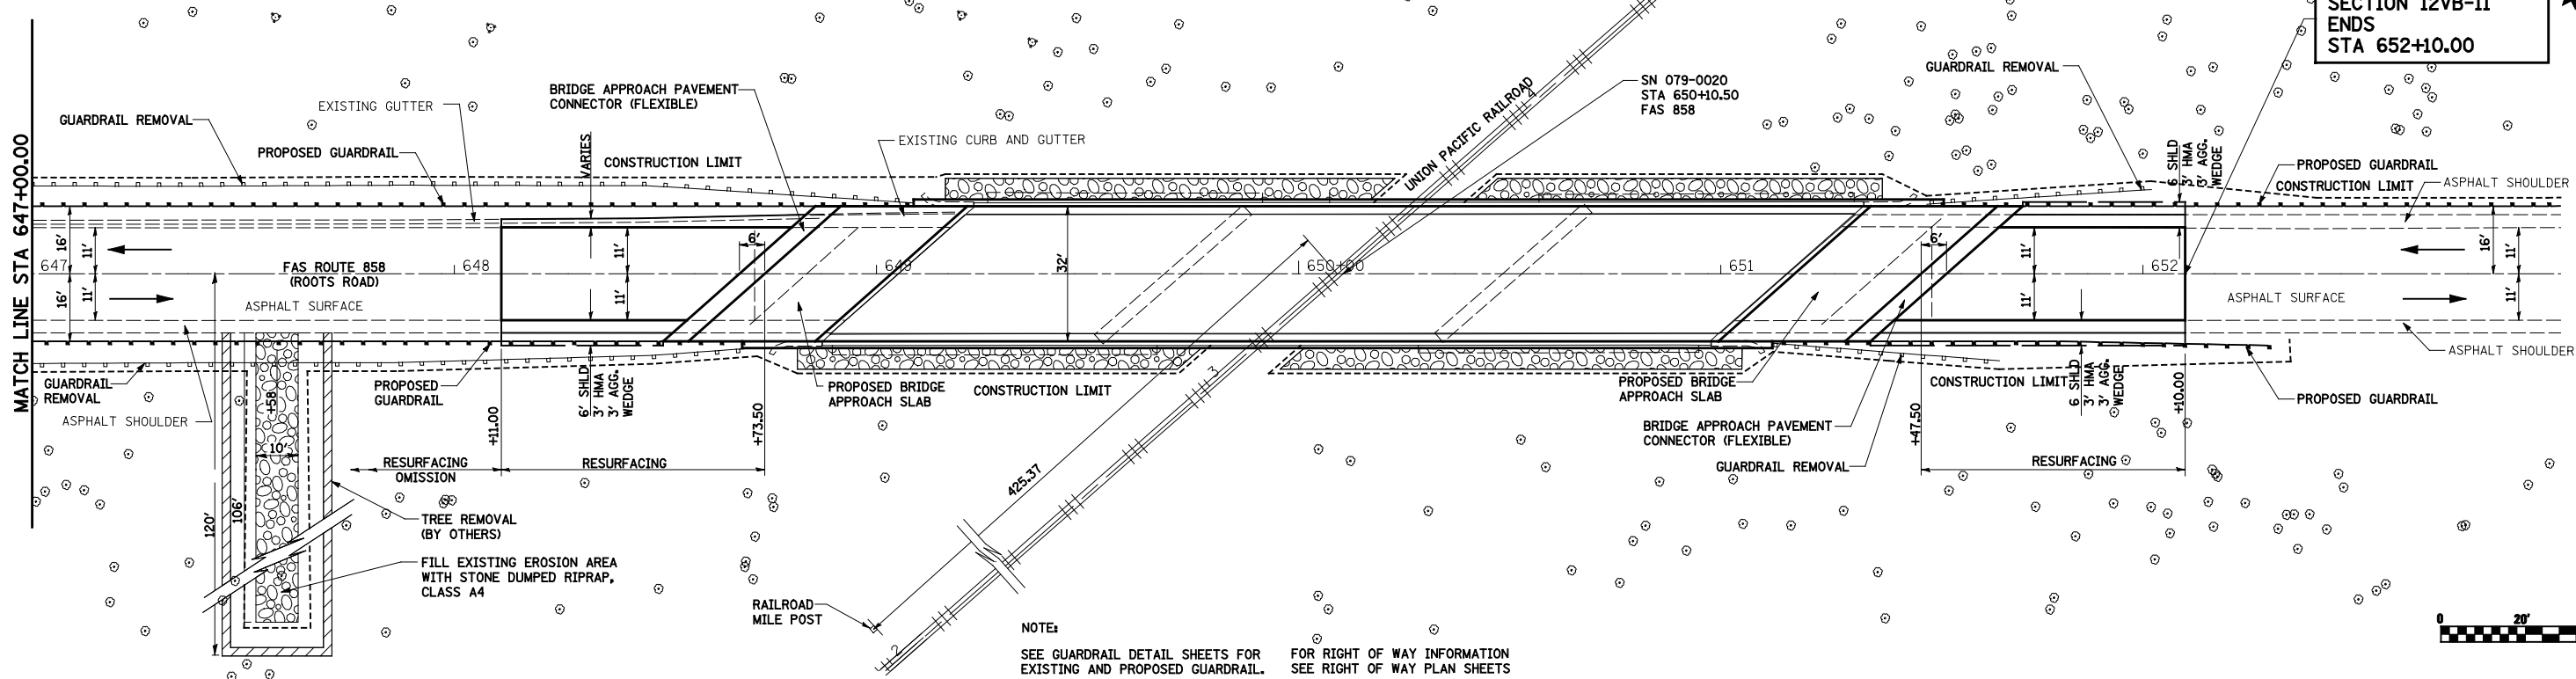

SECTION 12VB-11  
ENDS  
STA 652+10.00

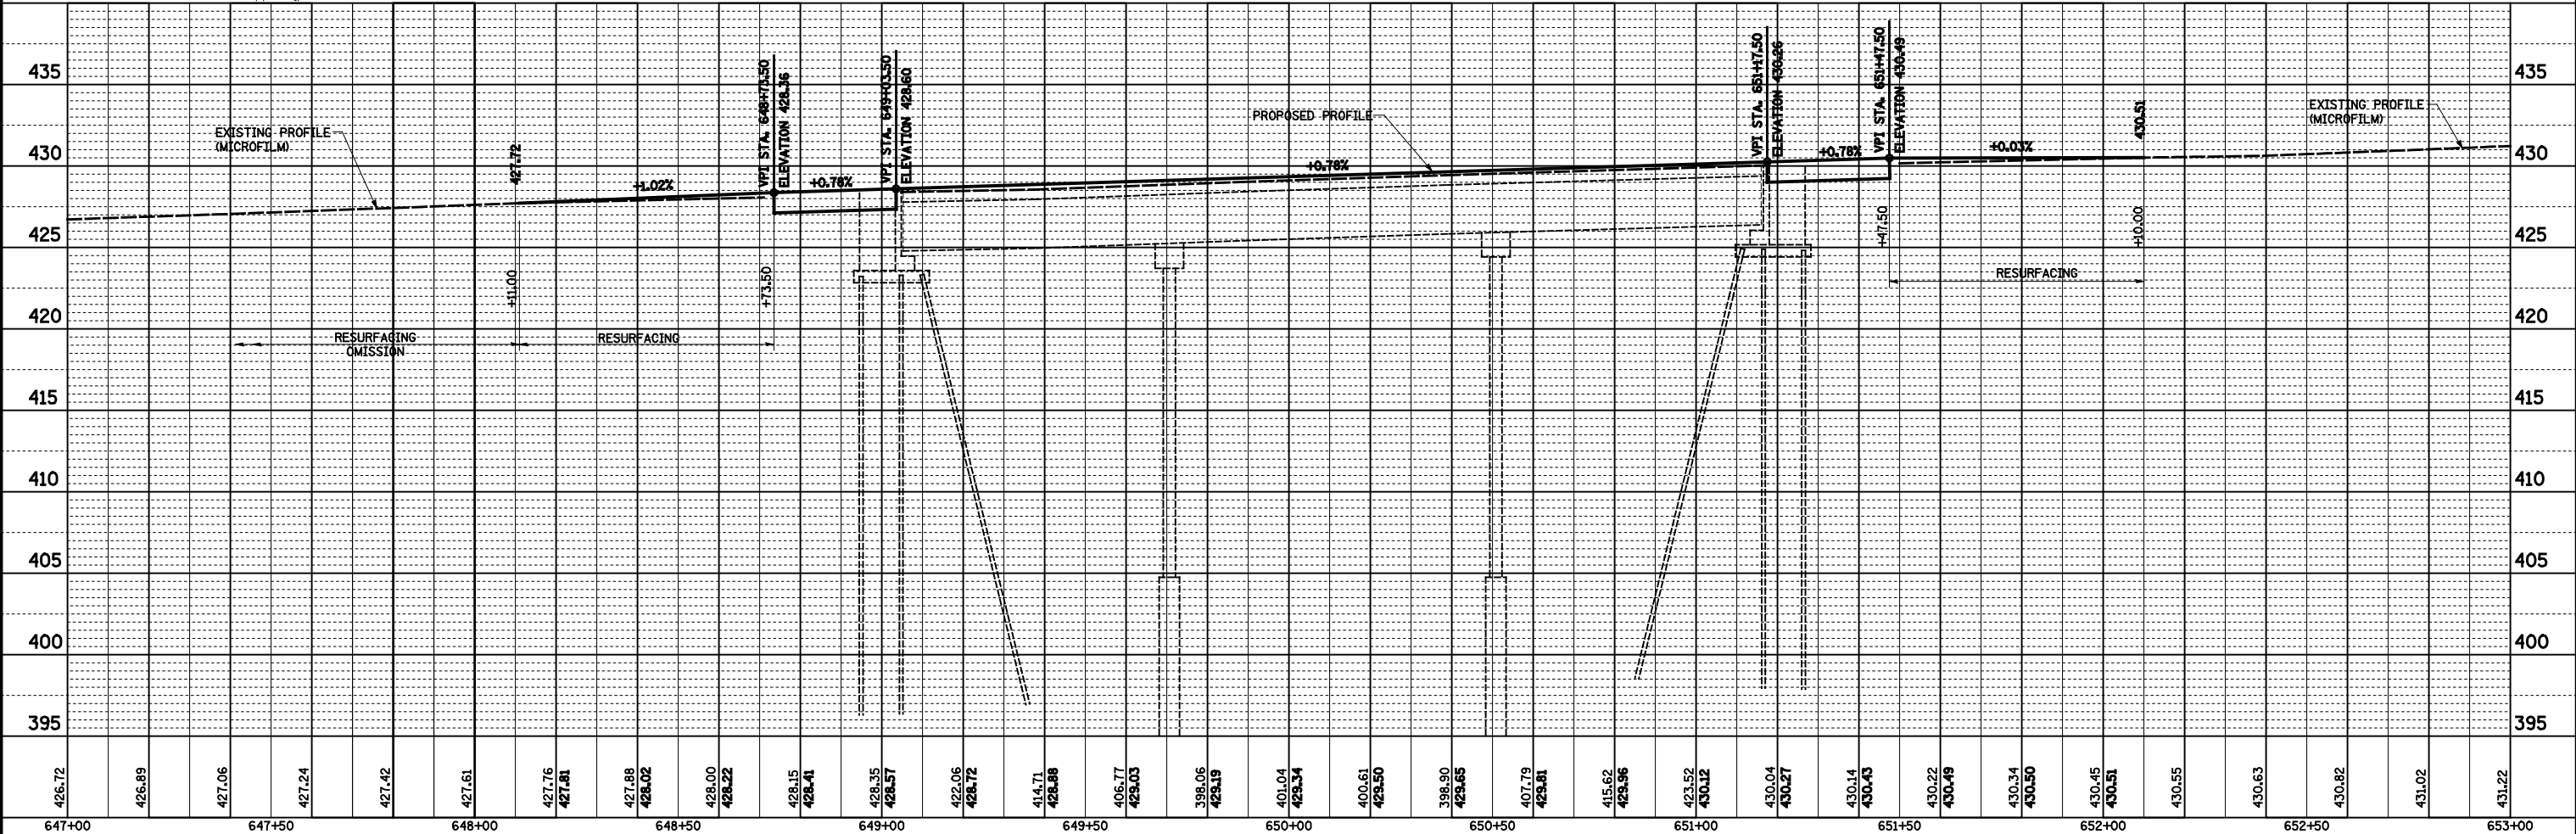

|  |                                    |                |           |
|--|------------------------------------|----------------|-----------|
| FILE NAME =  | USER NAME = Paul                   | DESIGNED - JWS | REVISED - |
| S:\Projects\409-0028-DHY Roots Rd Final\plans\dgn\CADD | Sheet\0876409-sh1-plan-profile.dgn | DRAWN - PDB    | REVISED - |
|  | PLOT SCALE = 40.0000' / IN.        | CHECKED - BRM  | REVISED - |
|  | PLOT DATE = 12/20/2011             | DATE - 3-23-11 | REVISED - |

**STATE OF ILLINOIS  
DEPARTMENT OF TRANSPORTATION**

**PLAN AND PROFILE**  
SCALE: 1"=20'  
SHEET NO. 6 OF 6 SHEETS  
STA. 647+00.00 TO STA. 653+00.00

|   |                 |                 |                    |              |
|---|-----------------|-----------------|--------------------|--------------|
| F.A.S. RTE. 858                               | SECTION 12VB-11 | COUNTY RANDOLPH | TOTAL SHEETS 72    | SHEET NO. 14 |
| FED. ROAD DIST. NO. ILLINOIS FED. AID PROJECT |                 |                 | CONTRACT NO. 76409 |              |