

F.A.U. RTE.	SECTION		COUNTY	TOTAL SHEETS	SHEET NO.
6998	99-00209-01-PV		VERMILION	296	139
STA. I	N/A	TC	STA. N/A		
FED. R	DAD DIST. NO.	ILLINOI	IS FED. AID PROJECT-		
			CONTR	ACT NO.:	91358

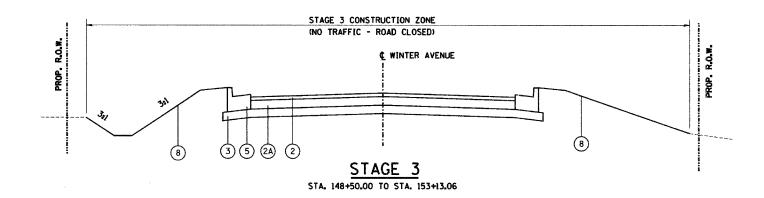

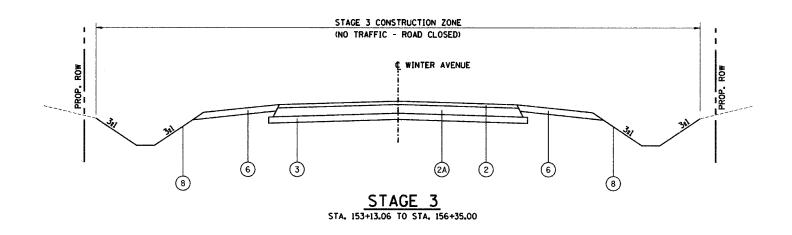



LEGEND, TRAFFIC MAINTENANCE

- 1 POLYMERIZED HOT-MIX ASPHALT SURFACE COURSE, MIX "D", NTO, 2"
- 2 POLYMERIZED HOT-MIX ASPHALT BINDER COURSE, IL-19.0, N70, 21/4"
- (2A) HOT-MIX ASPHALT BINDER COURSE, IL-19.0, N70, 574"
- 3 AGGREGATE BASE COURSE, TYPE A, 5.5"
- 4 AGGREGATE BASE COURSE, TYPE A, 6.5"
- 5 COMBINATION CONCRETE CURB & GUTTER, TYPE B-6.24
- 6 AGGREGATE SHOULDER, TYPE A, 6"
- PORTLAND CEMENT CONCRETE SIDEWALK, 5"
 (FOR BICYCLE PATH)
- (8) SEEDING, CLASS 1A
- 9 TEMPORARY EROSION CONTROL SEEDING
- 10 TEMPORARY PAVEMENT MARKING LINE 4" WHITE OR YELLOW
- (11) TEMPORARY LIGHTED BARRICADE, DRUM, OR VERTICAL PANEL
- 12) TEMPORARY PAVEMENT MARKING LINE 4" DOUBLE YELLOW AT 6" C-C
- (13) EXISTING PAVEMENT MARKING
- (14) TEMPORARY BITUMINOUS PAVEMENT, 6"
- (15) TEMPORARY AGGREGATE SHOULDER, 6"

SHEET 8 OF 16

REVISIONS		CITY OF DANVILLE, ILLINOIS WINTER AVENUE RECONSTRUCTION		
NAME	DATE			
		MAINTENANCE OF TRAFFIC TYPICAL SECTIONS		
		SCALE: NTS	DATE: 12/21/06	
		DRAWN BY: MLS	CHECKED BY: MBF	