


**GENERAL NOTES**



1. SEEDING FOR SEED CLASSES 1, 2A, & 3 WILL BE PERFORMED WITHIN IDOT SPECIFIED PLANTING TIMES (AUGUST 1 TO NOVEMBER 1). IF SEEDING IS PERFORMED OUTSIDE OF THE SPECIFIED PLANTING TIMES THE CONTRACTOR MUST GUARANTEE A MINIMUM 75% UNIFORM GROWTH OVER THE ENTIRE SEEDED AREA(S) AFTER ONE GROWING SEASON. THE GUARANTEE SHALL BE SUBMITTED TO THE ENGINEER IN WRITING PRIOR TO PERFORMING THE WORK. AFTER ONE GROWING SEASON, AREAS NOT SUSTAINING THE 75% UNIFORM GROWTH SHALL BE INTERSEEDED OR RESEEDED AS DETERMINED BY THE ENGINEER, AT NO ADDITIONAL COST TO THE DEPARTMENT.

**LEGEND**

-  SODDING, SALT TOLERANT (25200110)
-  SEEDING, CLASS 2A (25000210)
-  MULCH, METHOD 1 (25100105)
-  EROSION CONTROL BLANKET (25100630)
-  TOPSOIL EXCAVATION AND PLACE (1 FT) (21101505)
-  SEEDING, CLASS 4 (25000310)
-  MULCH, METHOD 1 (25100105)
-  EROSION CONTROL BLANKET (25100630)
-  TOPSOIL EXCAVATION AND PLACE (1 FT) (21101505)
-  TOPSOIL FURNISH AND PLACE, 12" (21101645)
-  COMPOST FURNISH AND PLACE, 2" (21101805)
-  MULCH, METHOD 4 (25100135)
-  TREE TRUNK PROTECTION (20101100)

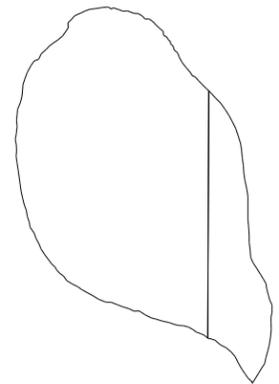

EX ROW

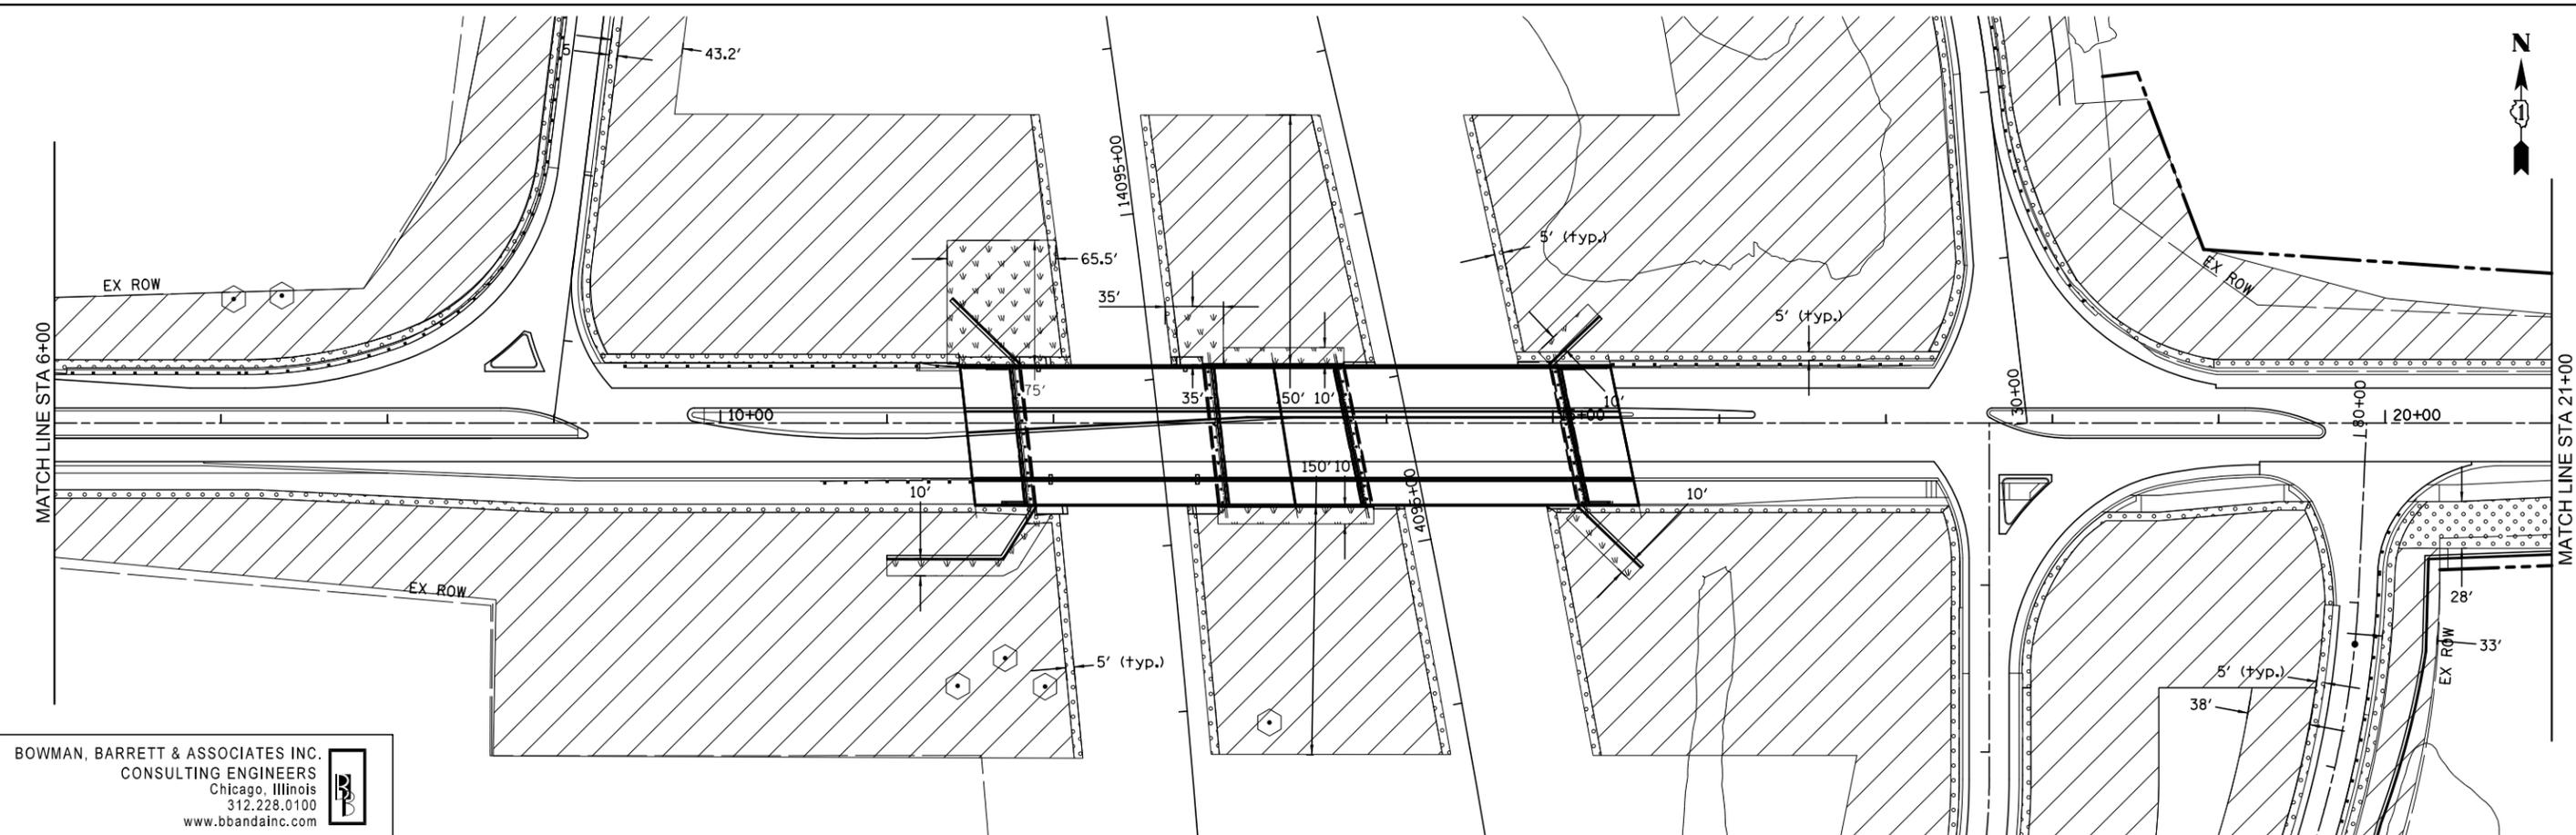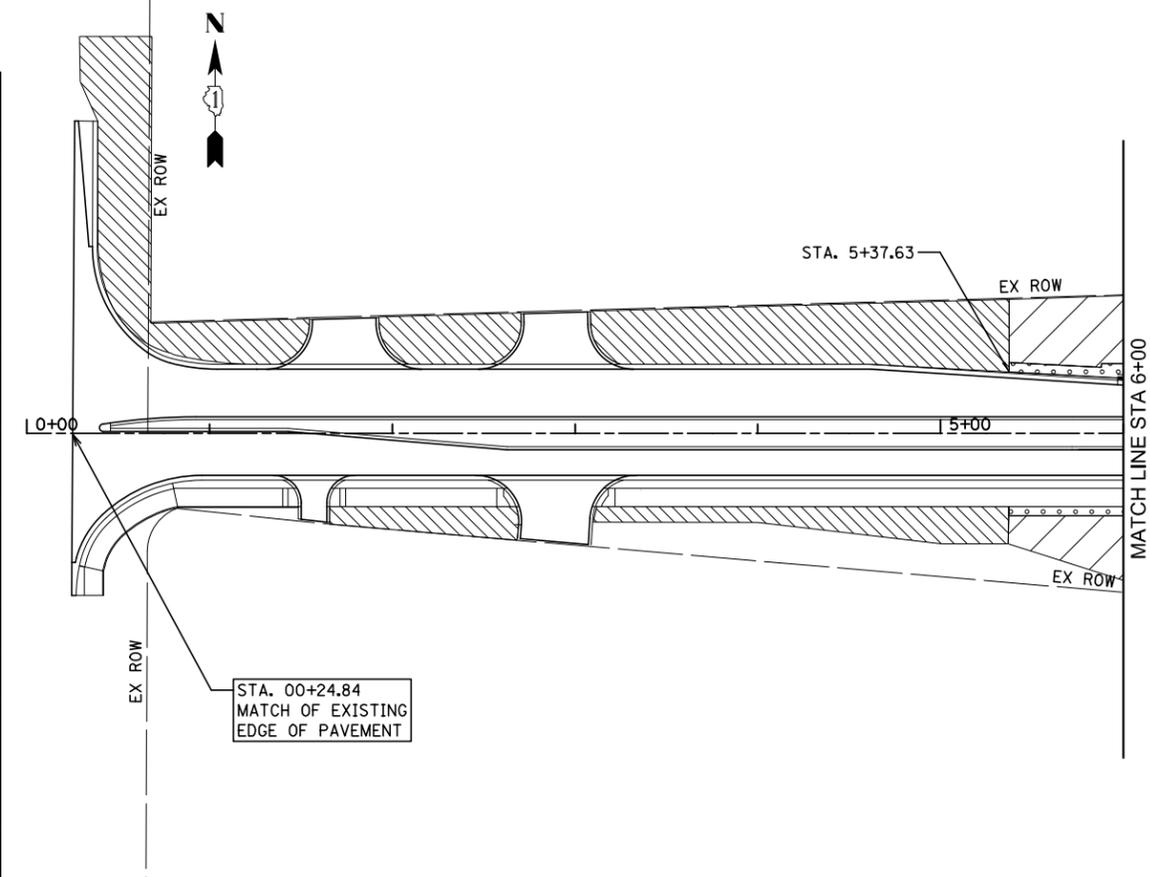

**BOWMAN, BARRETT & ASSOCIATES INC.**  
 CONSULTING ENGINEERS  
 Chicago, Illinois  
 312.228.0100  
 www.bbandainc.com

FILE NAME = #FILES#	USER NAME = default	DESIGNED - PTG	REVISED -
		DRAWN - PTG	REVISED -
		CHECKED - RGR	REVISED -
		DATE - 03/09/2012	REVISED -

**STATE OF ILLINOIS  
 DEPARTMENT OF TRANSPORTATION**

**LANDSCAPING PLAN FOR RUSSELL ROAD**

SCALE: 1"=50' SHEET NO. 1 OF 4 SHEETS STA. 0+00.00 TO STA. 21+00.00

F.A. RTE.	SECTION	COUNTY	TOTAL SHEETS	SHEET NO.
94	49-1(HB & HB-1R)	LAKE	225	83
CONTRACT NO. 60L76				

ILLINOIS FED. AID PROJECT

S:\1101\95\CADD\60L76\_Russell\_Rdwy\60L76\_Sheets\0160L76-ah-1-landscape.dgn