
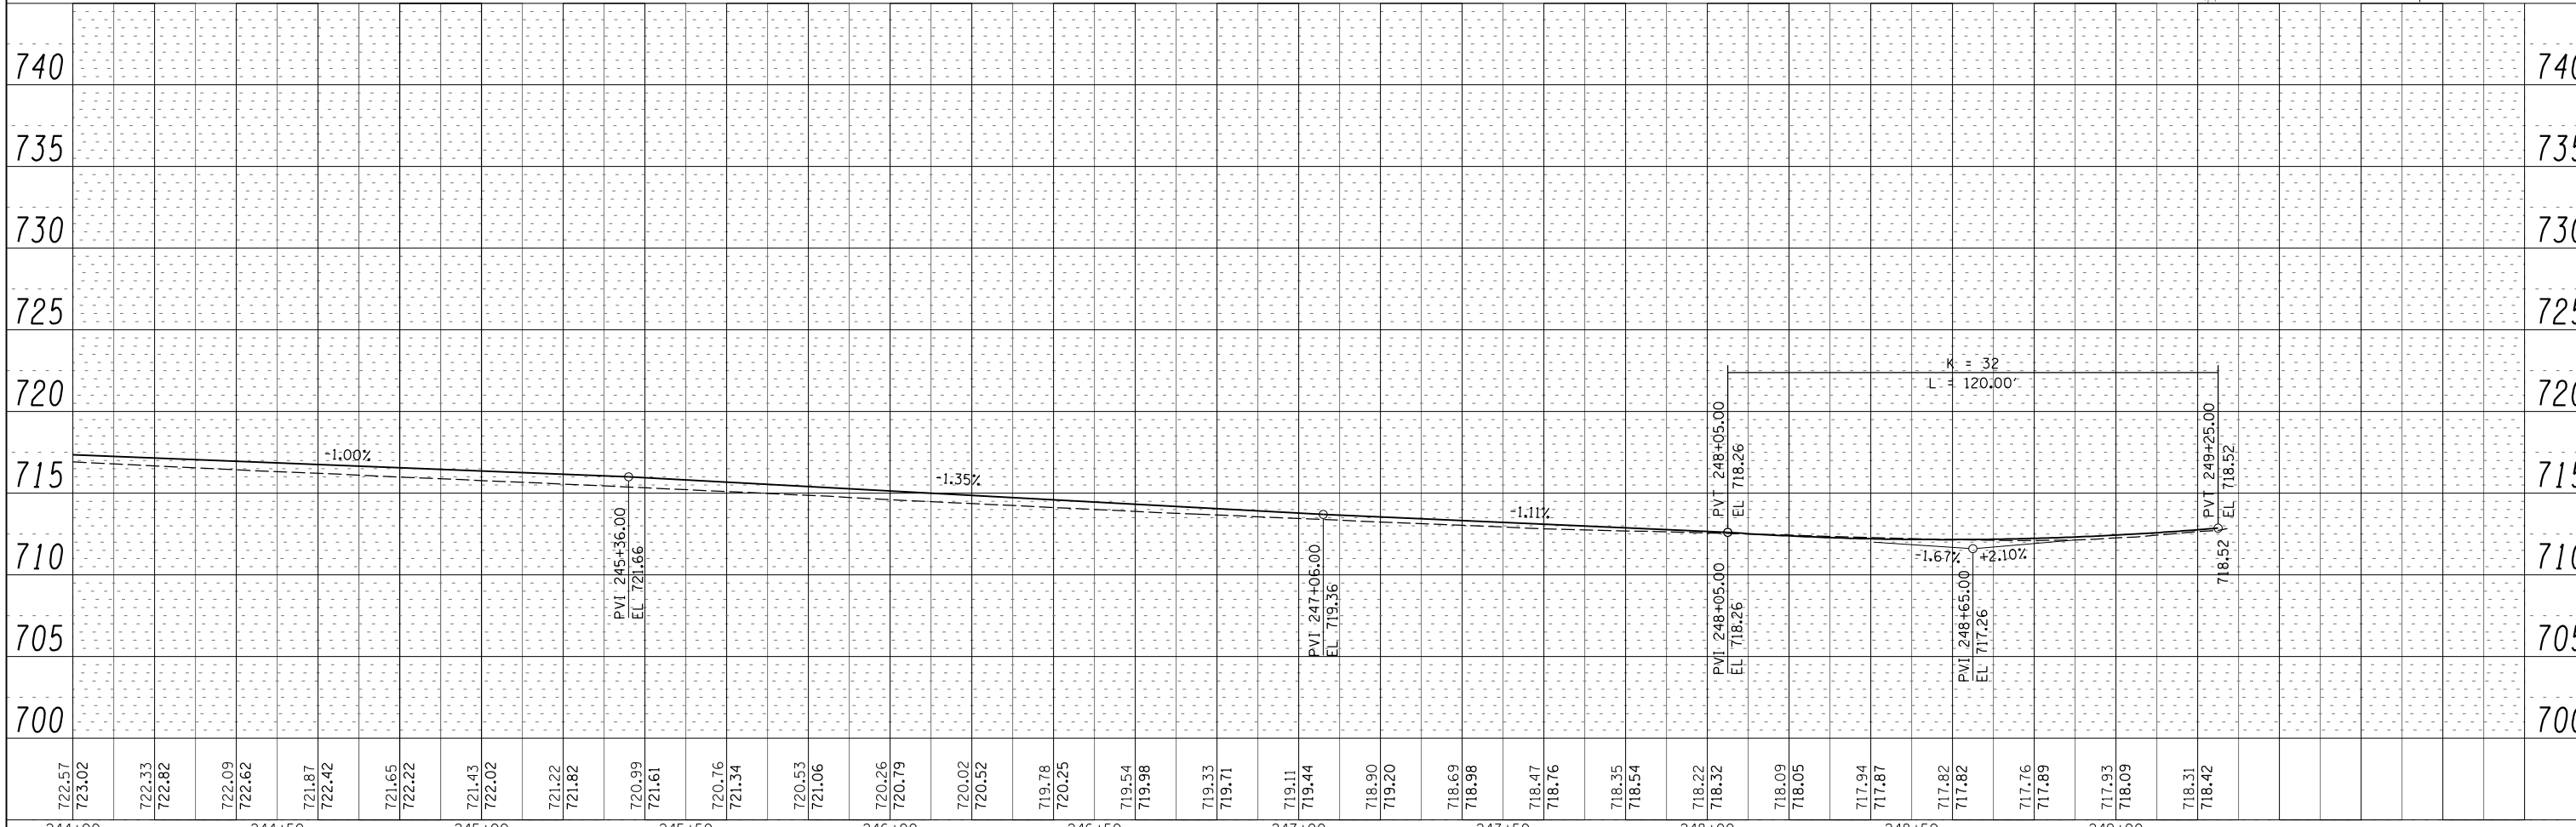


PLAN	SURVEYED	BY	DATE
	PLOTTED		
	CHECKED		
	AT		
	FILE NAME		
	NO.		

PROFILE	SURVEYED	BY	DATE
	PLOTTED		
	CHECKED		
	AT		
	FILE NAME		
	NO.		

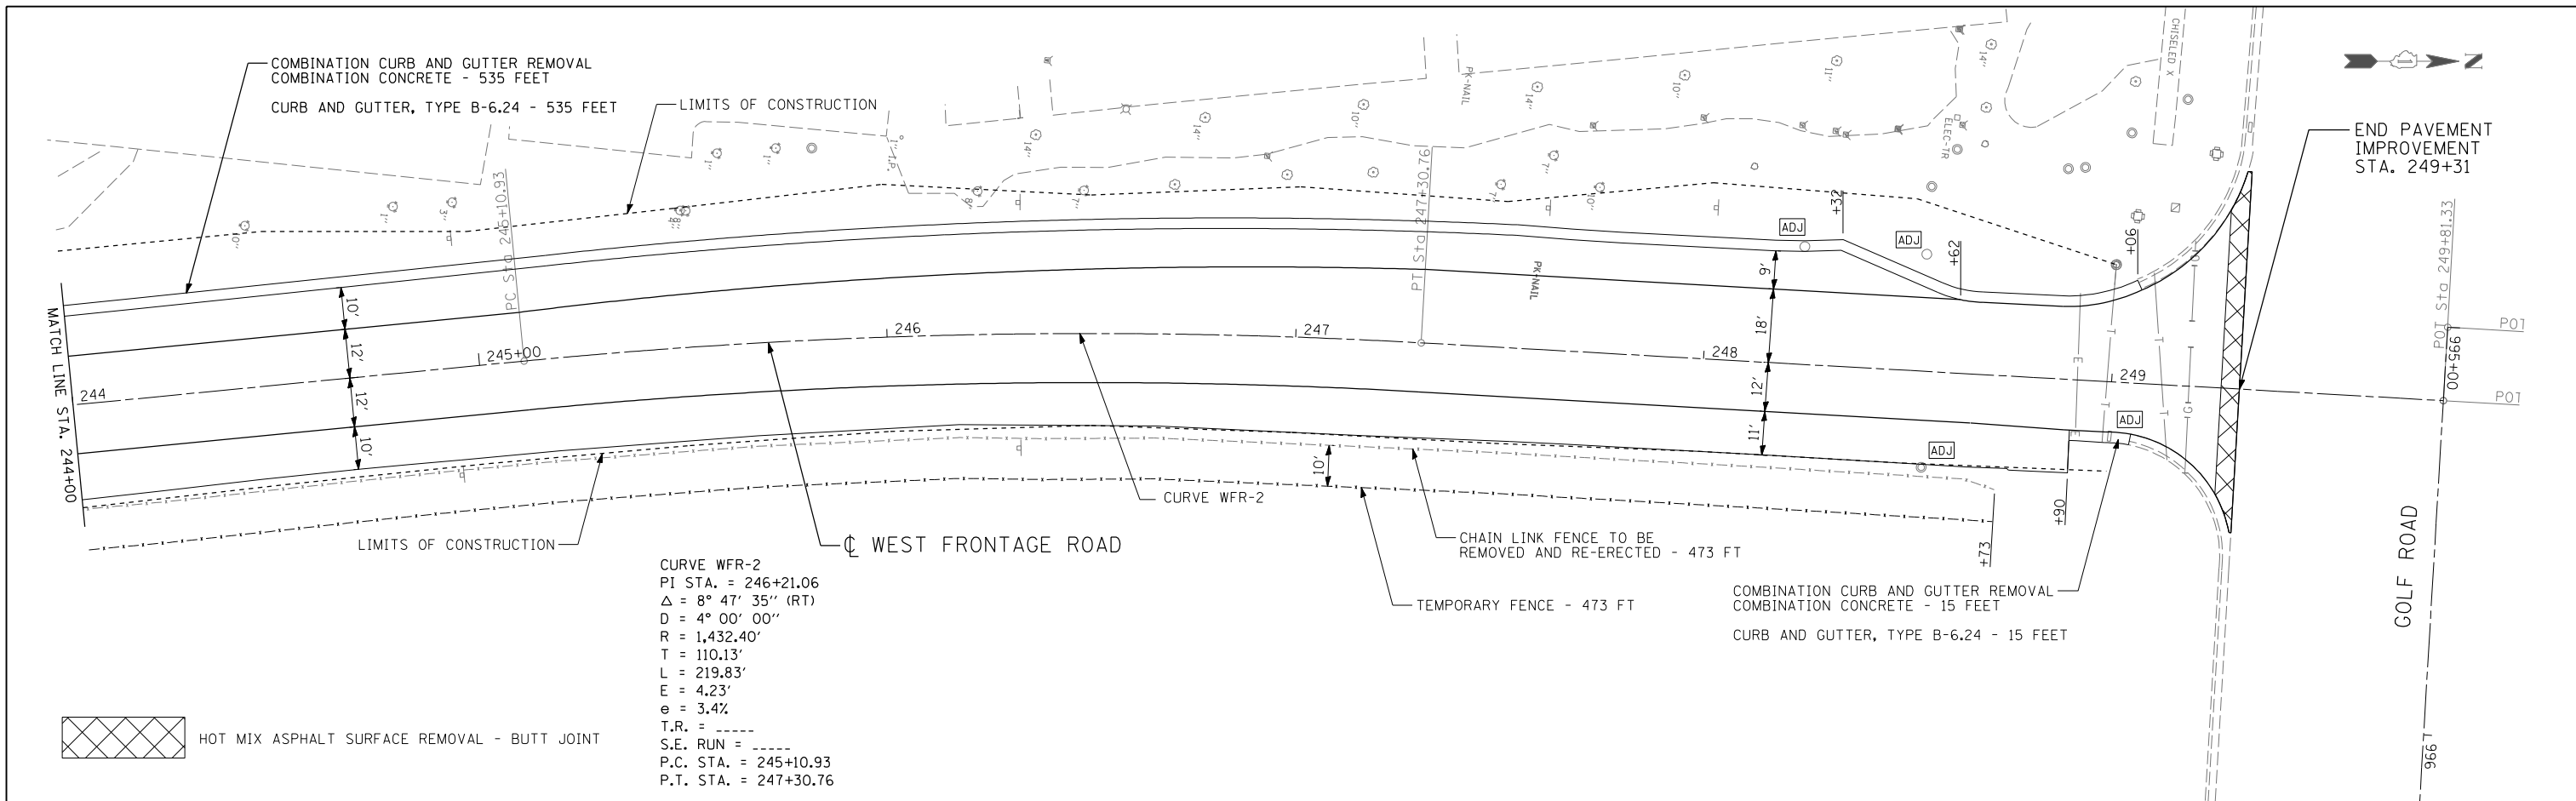

FILE NAME =	USER NAME = .USER.	DESIGNED - MW	REVISED -	STATE OF ILLINOIS DEPARTMENT OF TRANSPORTATION	I-290 E & W FRONTAGE ROADS PLAN AND PROFILE	F.A.U. RTE.	SECTION	COUNTY	TOTAL SHEETS	SHEET NO.
FILEL	PLOT SCALE = 40.0000' / IN.	DRAWN - EF	REVISED -			• 0305-302K-1-5	COOK	23	8	
	PLOT DATE = 1/31/2012	CHECKED - RS	REVISED -			• 2959/2960	CONTRACT NO. 60P20			
		DATE - 01/31/2012	REVISED -			ILLINOIS FED. AID PROJECT				