


NOTES:

1. SEEDING CLASS 2A SHALL BE APPLIED WITHIN 12' FROM THE EDGE OF SHOULDER.
2. FOR OTHER AREAS, SEEDING CLASS 4, SHALL BE APPLIED. MULCH METHOD 2 SHALL BE USED FOR SLOPES 3:1 AND SHALLOWER. SLOPES GREATER THAN 3:1 SHALL USE EROSION CONTROL BLANKET.
3. WITH APPROVAL OF THE ENGINEER, SEEDING SHALL BE APPLIED WHERE TRENCHING OPERATIONS DISTURB THE EXISTING SOIL.
4. ALL WETLANDS SHALL BE PROTECTED BY CONSTRUCTION FENCING AND "WETLAND, NO INTRUSION SIGNS". THESE SIGNS SHALL BE PROVIDED BY IDOT AND INSTALLED BY THE CONTRACTOR. THESE SIGNS SHALL BE REMOVED AND RETURNED TO IDOT AT THE END OF CONSTRUCTION. THE COST OF THESE SIGNS SHALL BE CONSIDERED INCLUDED IN THE CONTRACT.

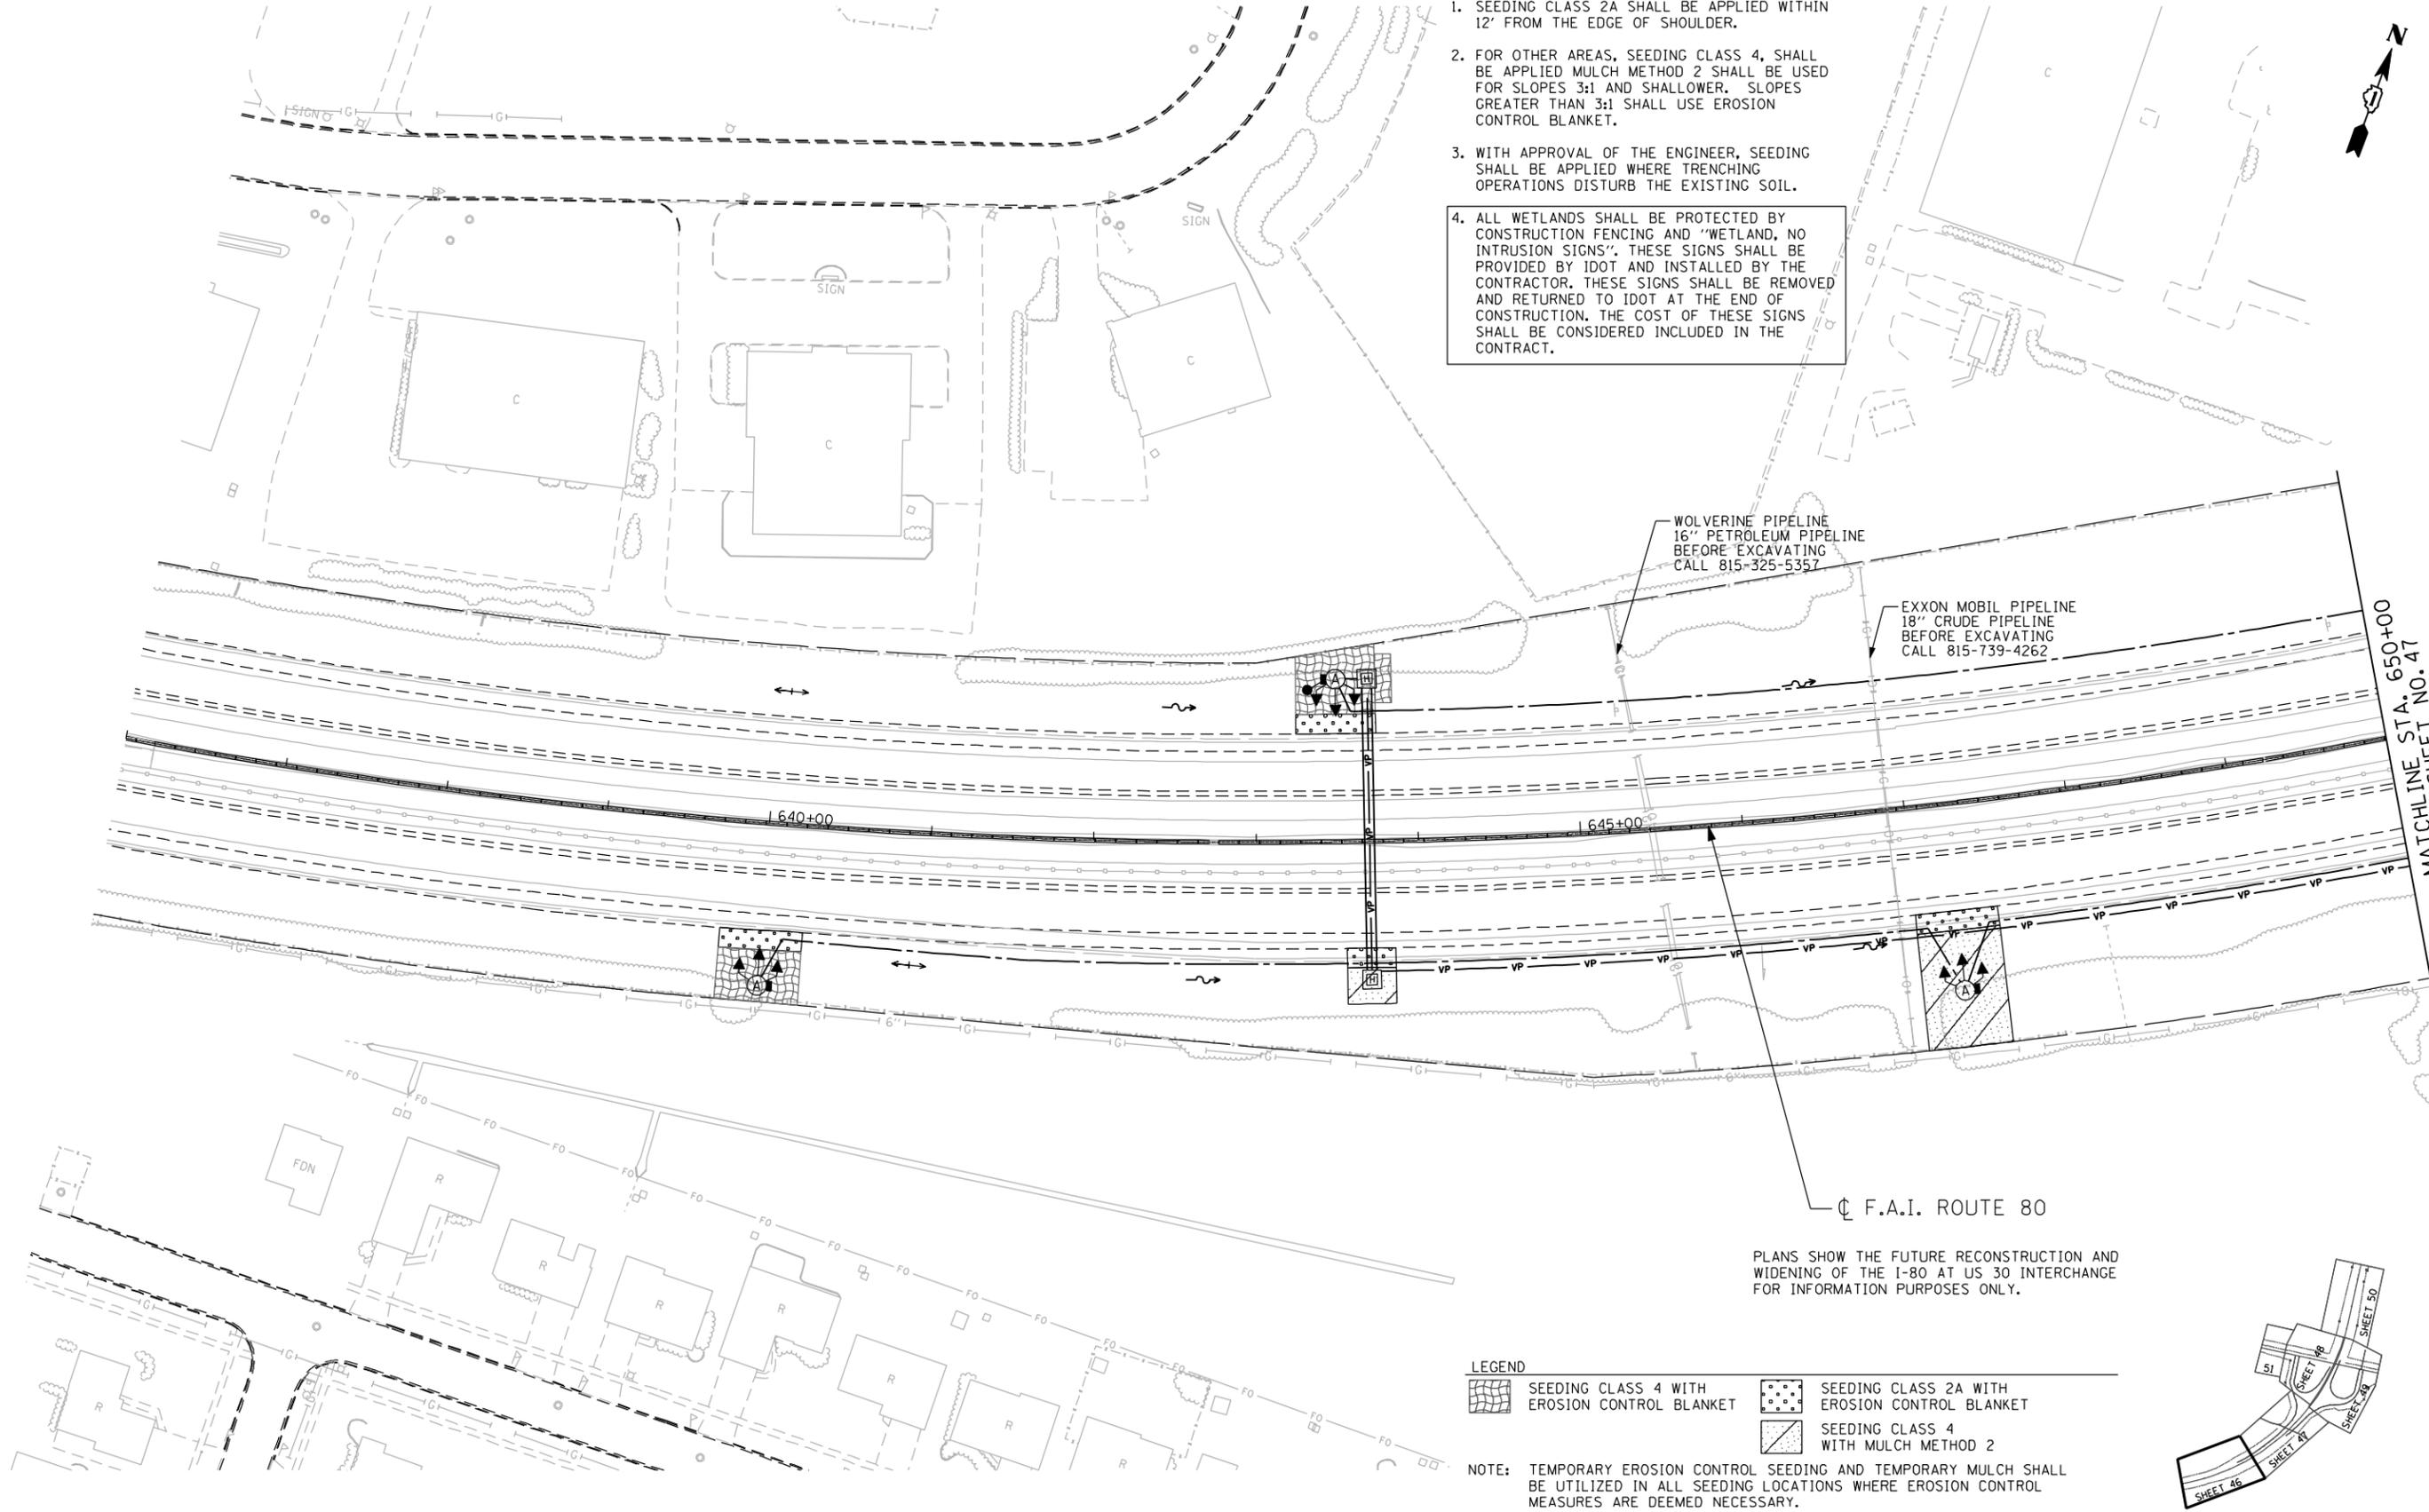

WOLVERINE PIPELINE
16" PETROLEUM PIPELINE
BEFORE EXCAVATING
CALL 815-325-5357

EXXON MOBIL PIPELINE
18" CRUDE PIPELINE
BEFORE EXCAVATING
CALL 815-739-4262

MATCHLINE STA. 650+00
SEE SHEET NO. 47


CL F.A.I. ROUTE 80

PLANS SHOW THE FUTURE RECONSTRUCTION AND WIDENING OF THE I-80 AT US 30 INTERCHANGE FOR INFORMATION PURPOSES ONLY.

LEGEND

- SEEDING CLASS 4 WITH EROSION CONTROL BLANKET
- SEEDING CLASS 2A WITH EROSION CONTROL BLANKET
- SEEDING CLASS 4 WITH MULCH METHOD 2

NOTE: TEMPORARY EROSION CONTROL SEEDING AND TEMPORARY MULCH SHALL BE UTILIZED IN ALL SEEDING LOCATIONS WHERE EROSION CONTROL MEASURES ARE DEEMED NECESSARY.

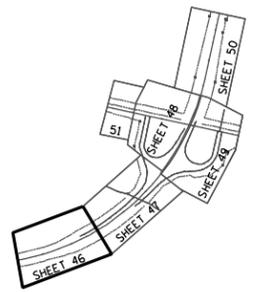

N:\PROJ\0002384_00\5_High_Mast_Design\Eros_Landscp\3384_6_US30_High_Mast_eros01.dgn

ENGINEERING CONSULTANT

Ciorba Group, Inc.
 CONSULTING ENGINEERS
 8007 North Cumberland Avenue, Suite 402
 Chicago, Illinois 60634
 Tel. 773.778.4008 Fax 773.778.4914
 Email: ciorba@ciorba.com

USER NAME = dmorris	DESIGNED - RJR	REVISED -
PLLOT SCALE = 100.0000' / IN.	DRAWN - RJR	REVISED -
PLLOT DATE = 3/22/2012	CHECKED - JMV	REVISED -
	DATE - 02-14-2012	REVISED -

**STATE OF ILLINOIS
DEPARTMENT OF TRANSPORTATION**

**F.A.I. ROUTE 80 AT U.S. ROUTE 30 LIGHTING
LANDSCAPING PLAN**

SCALE: 1" = 50' SHEET NO. OF SHEETS STA. TO STA.

F.A.I. RTE.	SECTION	COUNTY	TOTAL SHEETS	SHEET NO.
80	2011-046-L	WILL	106	46
CONTRACT NO. 60P56			ILLINOIS FED. AID PROJECT	