


F.A.P. RTE.	SECTION	COUNTY	TOTAL SHEETS	SHEET NO.
336	112R-N	McHENRY	266	66
STA. 131+00		TO STA. 157+00		
FED. ROAD DIST. NO.		ILLINOIS	FED. AID PROJECT	
CONTRACT NO. 62537				


PLAN	DATE	BY
REVISED		
NOTED		
ALIGNMENT CHECKED		
CONC. FILE NAME		
NO.		

PROFILE	DATE	BY
REVISED		
GRADES CHECKED		
STRUCTURE NOTATIONS OK'D		
NO.		

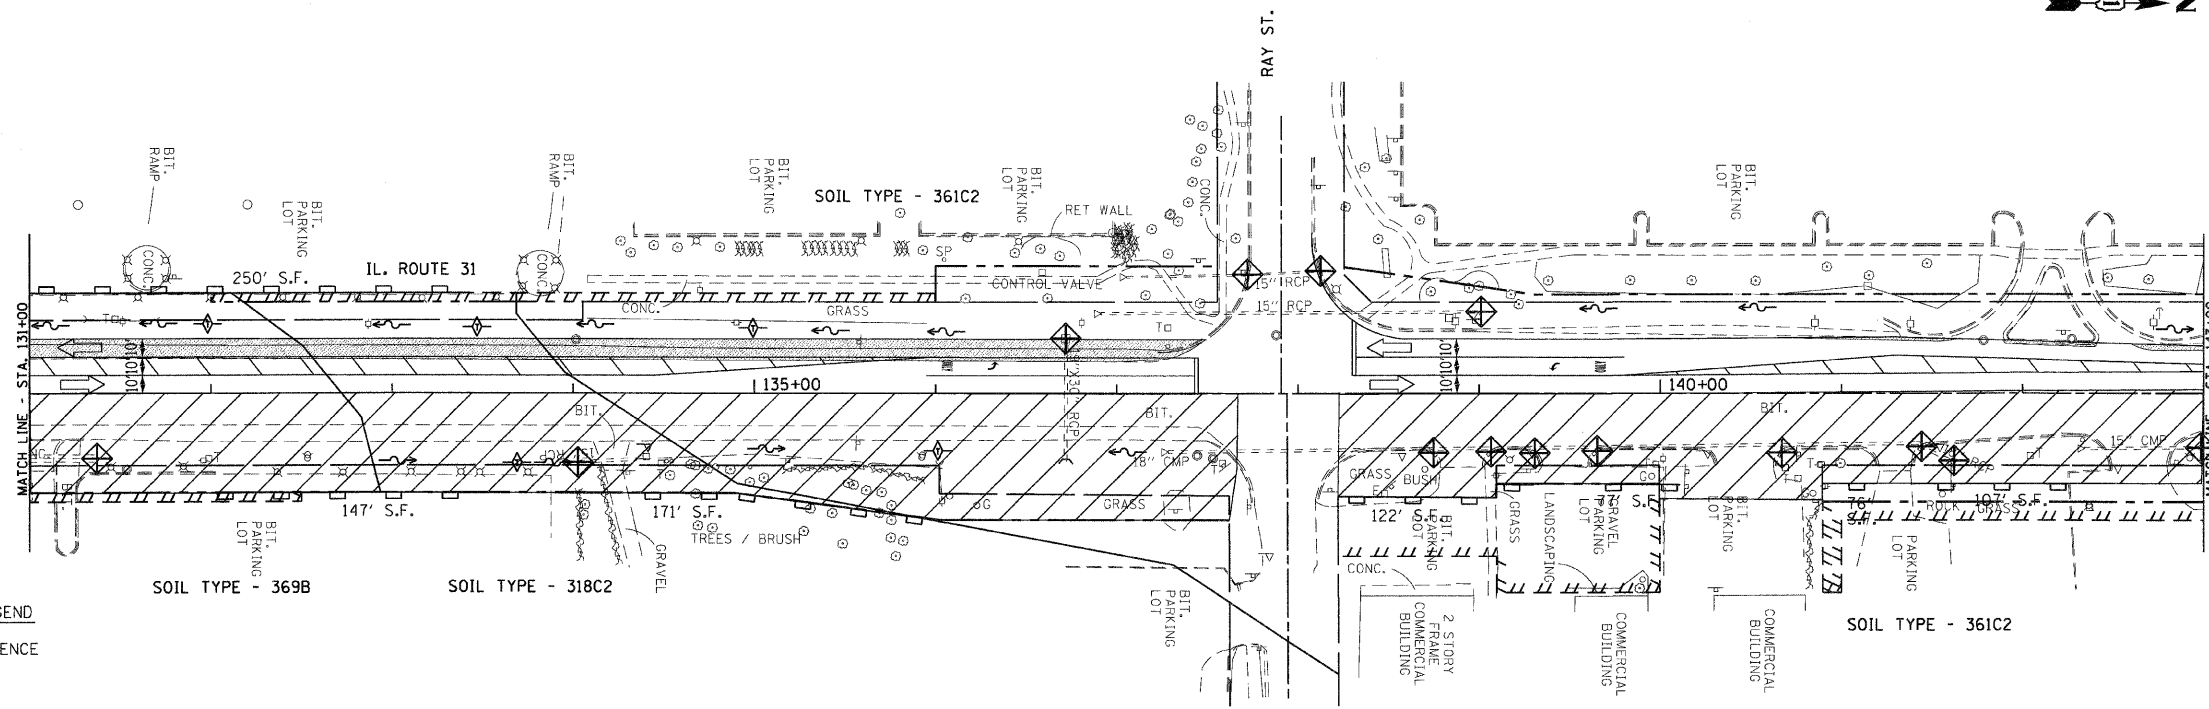

**STORMWATER POLLUTION PREVENTION LEGEND**

- SEDIMENT CONTROL, SILT FENCE (S.F.)
- CONSTRUCTION FENCE
- TEMPORARY EROSION CONTROL SEEDING
- INLET AND PIPE PROTECTION
- INLET FILTERS (EXISTING DRAINAGE STRUCTURES)
- INLET FILTERS (PROPOSED DRAINAGE STRUCTURES)
- TEMPORARY DITCH CHECK
- SEDIMENT BASIN
- EROSION CONTROL BLANKET
- DRAINAGE STRUCTURES

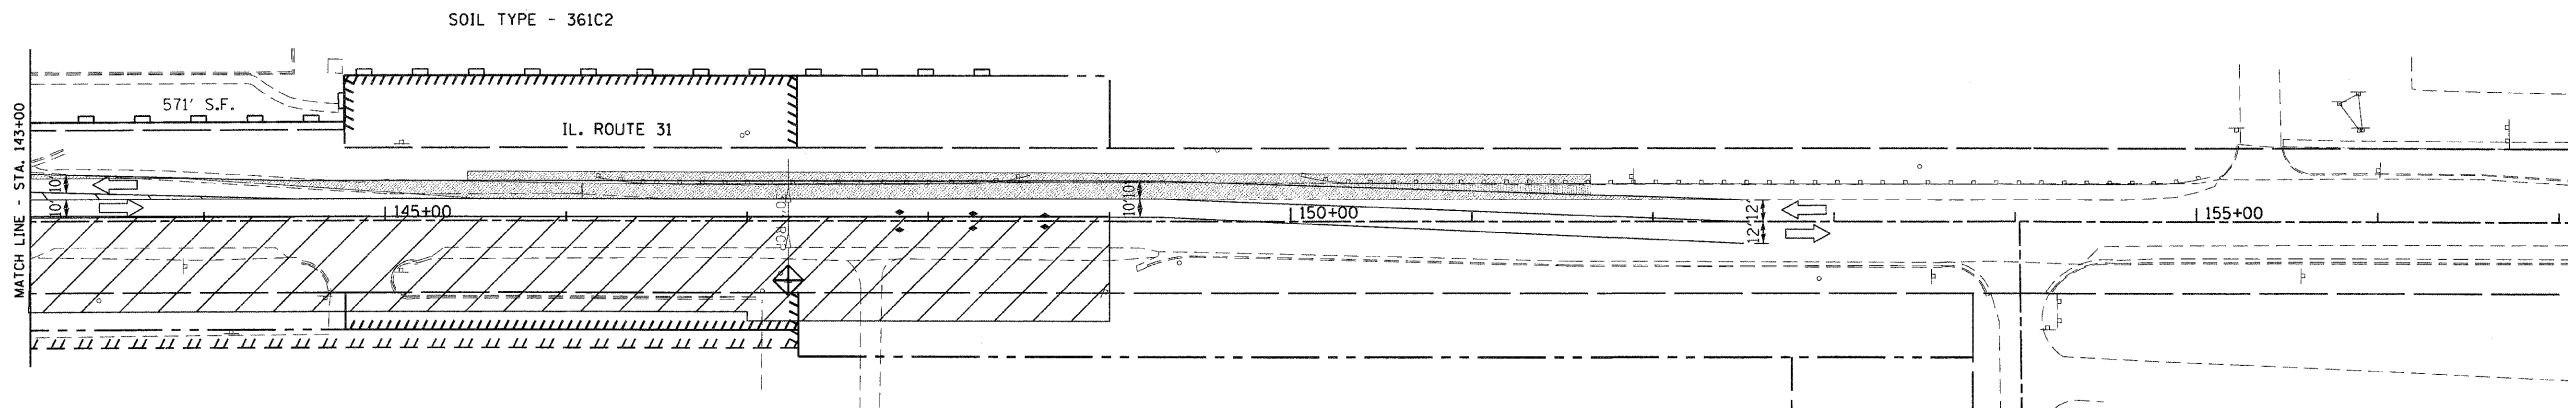

REVISIONS	
NAME	DATE

ILLINOIS DEPARTMENT OF TRANSPORTATION  
 F.A.U. ROUTE 336  
 IL RTE 31 AND IL RTE 176

**EROSION AND SEDIMENT CONTROL PLAN  
 STAGE 1**

0 50' 100'  
 1" = 50'

DATE: 02/10/2012  
 DRAWN BY: SMP  
 CHECKED BY: SJG