 
 




 
 
 



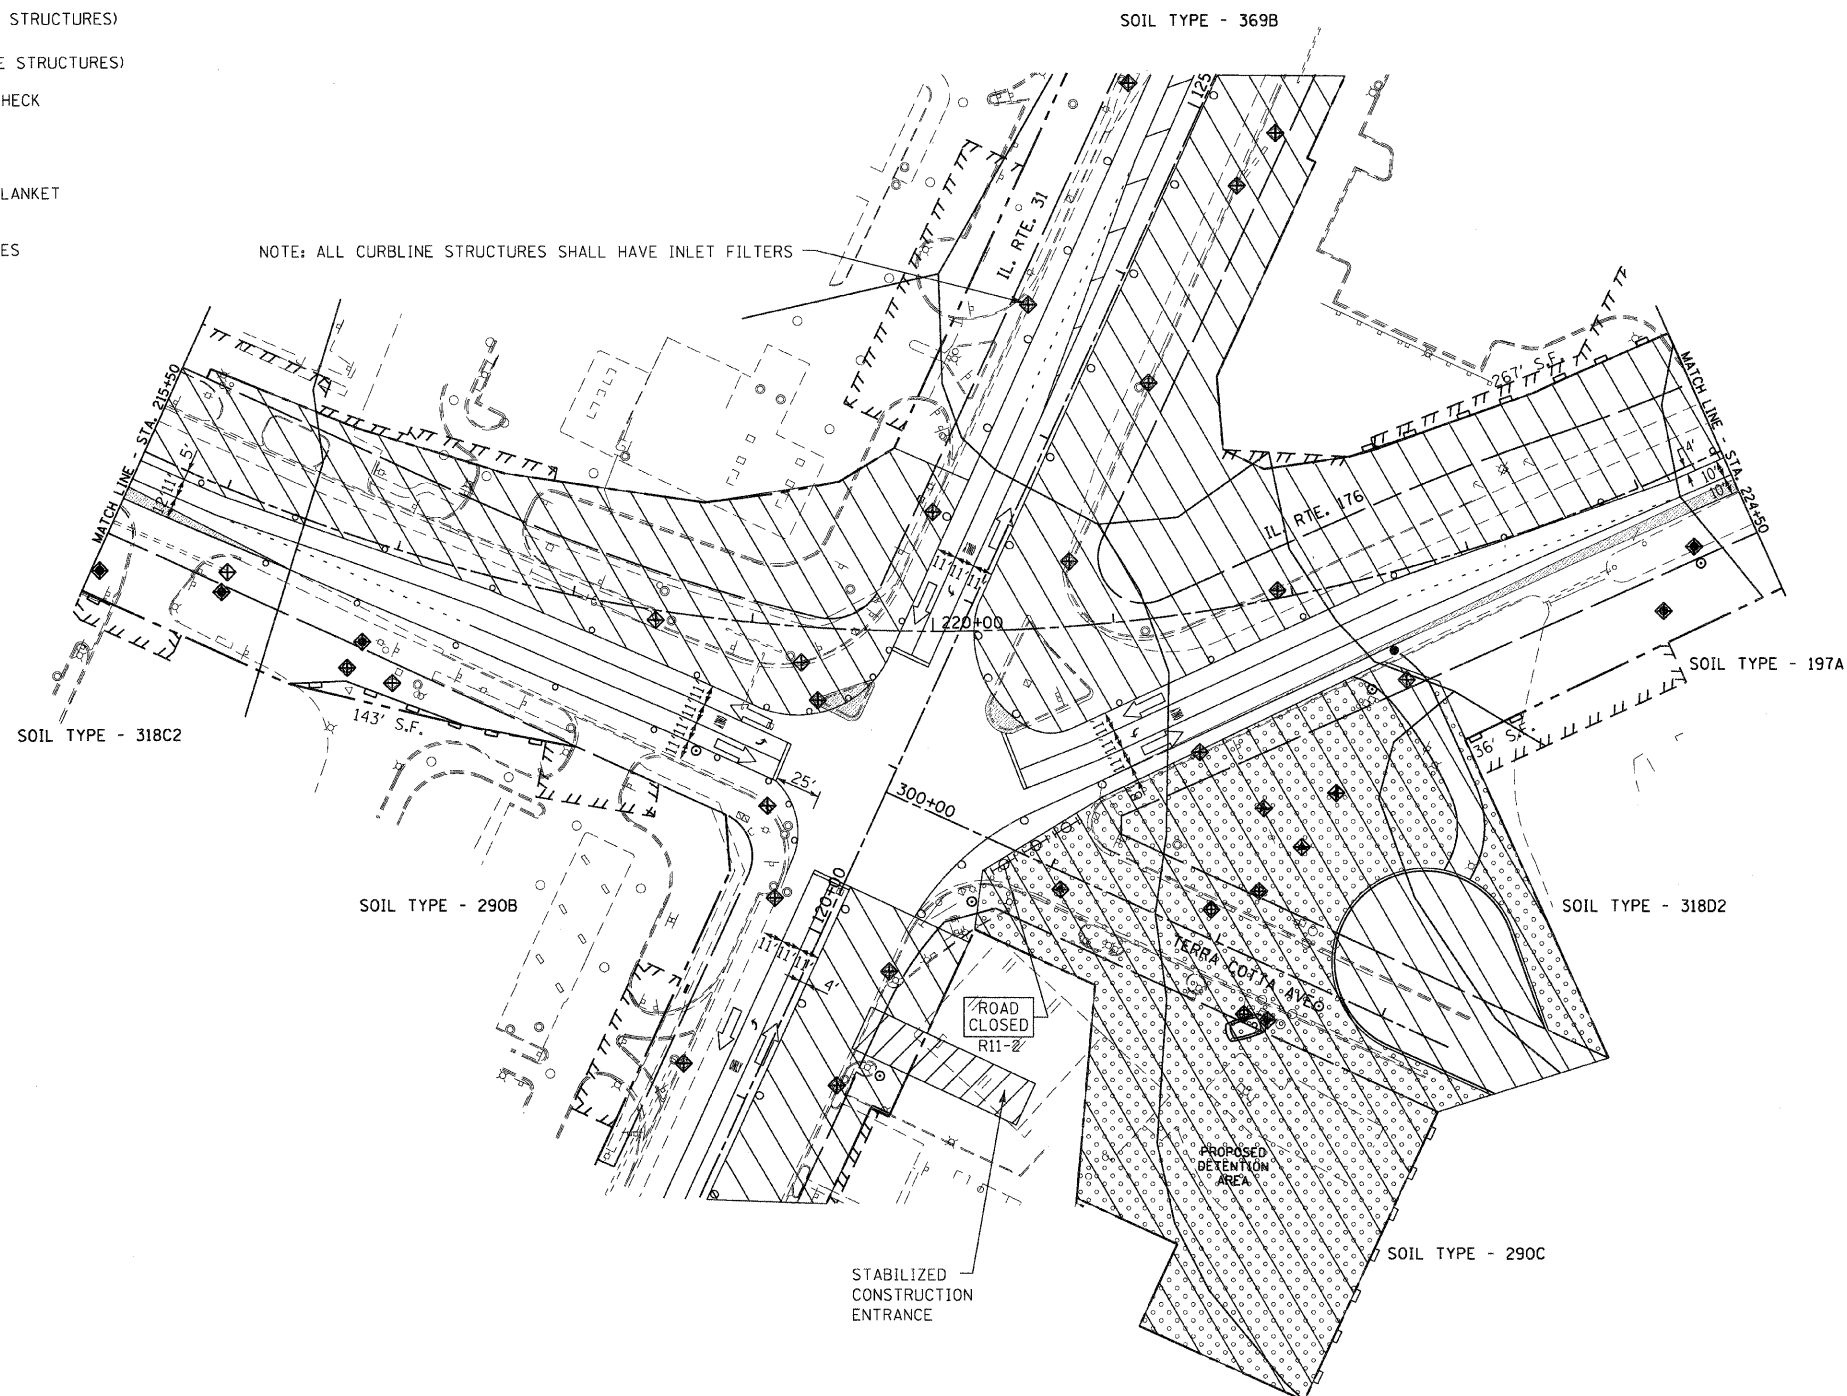
F.A.P. RTE.	SECTION	COUNTY	TOTAL SHEETS	SHEET NO.
336	112R-N	McHENRY	266	68
STA. 215+50		TO STA. 224+50		
FED. ROAD DIST. NO.		ILLINOIS	FED. AID PROJECT	
CONTRACT NO. 62537				



**STORMWATER POLLUTION PREVENTION LEGEND**

-  SEDIMENT CONTROL, SILT FENCE (S.F.)
-  CONSTRUCTION FENCE
-  TEMPORARY EROSION CONTROL SEEDING
-  INLET AND PIPE PROTECTION
-  INLET FILTERS (EXISTING DRAINAGE STRUCTURES)
-  INLET FILTERS (PROPOSED DRAINAGE STRUCTURES)
-  TEMPORARY DITCH CHECK
-  SEDIMENT BASIN
-  EROSION CONTROL BLANKET
-  DRAINAGE STRUCTURES

NOTE: ALL CURBLINE STRUCTURES SHALL HAVE INLET FILTERS



PLAN	SURVEYED	DATE
NOTE BOOK	GRADES CHECKED	
NO.	BY	
	DATE	
	ALIGNED	
	CHECKED	
	BY	
	DATE	
	ADD FILE NAME	

PROFILE	SURVEYED	DATE
NOTE BOOK	GRADES CHECKED	
NO.	BY	
	DATE	
	ALIGNED	
	CHECKED	
	BY	
	DATE	
	ADD FILE NAME	

REVISIONS	
NAME	DATE

ILLINOIS DEPARTMENT OF TRANSPORTATION  
 F.A.P. ROUTE 336  
 IL RTE 31 AND IL RTE 176

**EROSION AND SEDIMENT CONTROL PLAN  
 STAGE 1**

DATE: 02/10/2012  
 DRAWN BY: SMP  
 CHECKED BY: SJG

