
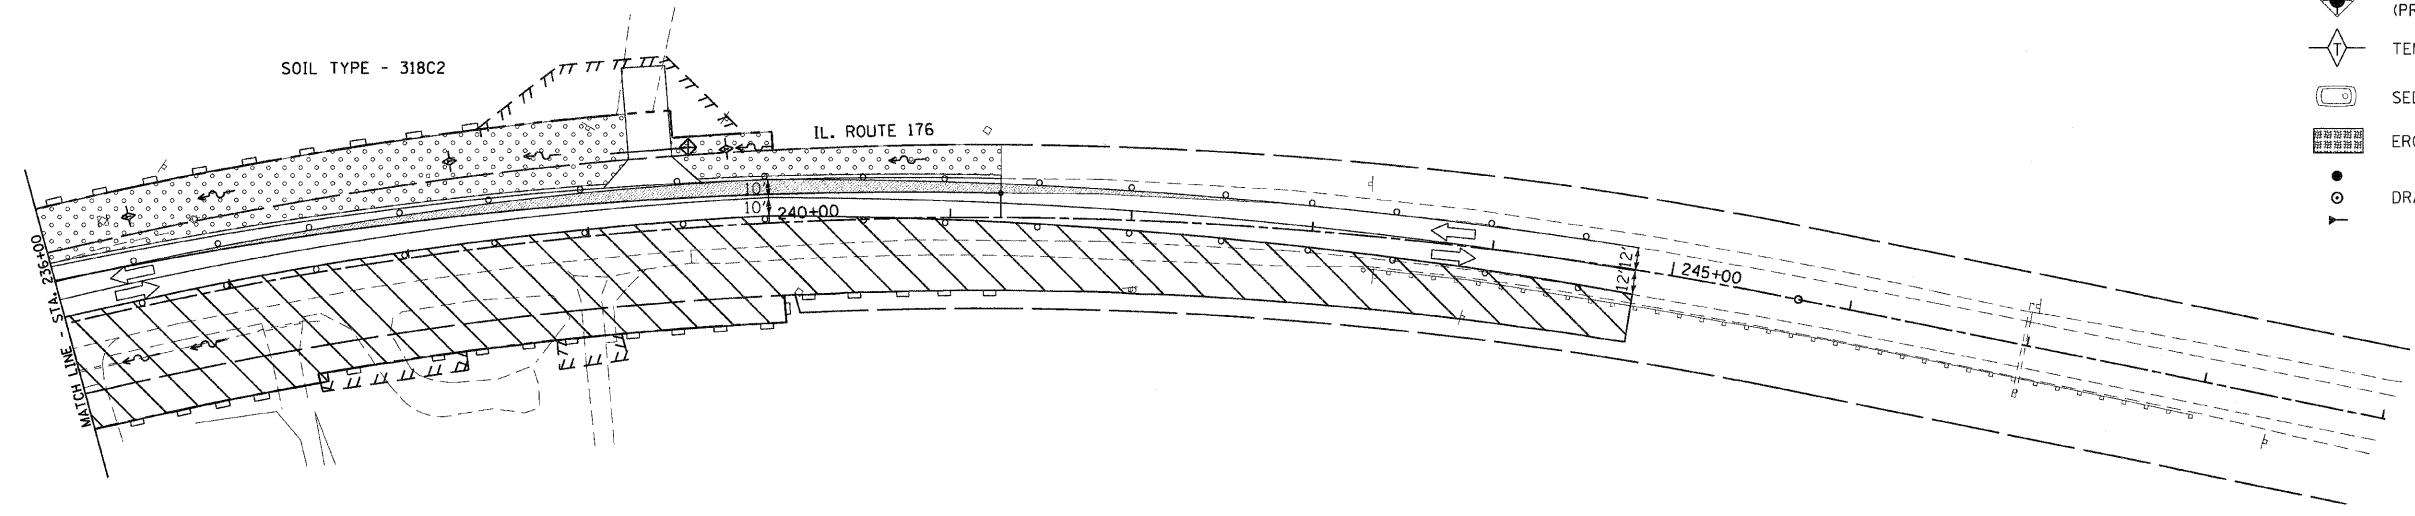


F.A.P. RTE.	SECTION	COUNTY	TOTAL SHEETS	SHEET NO.
336	112R-N	McHENRY	266	76
STA. 224+50		TO STA. 245+00		
FED. ROAD DIST. NO.		ILLINOIS	FED. AID PROJECT	
CONTRACT NO. 62537				

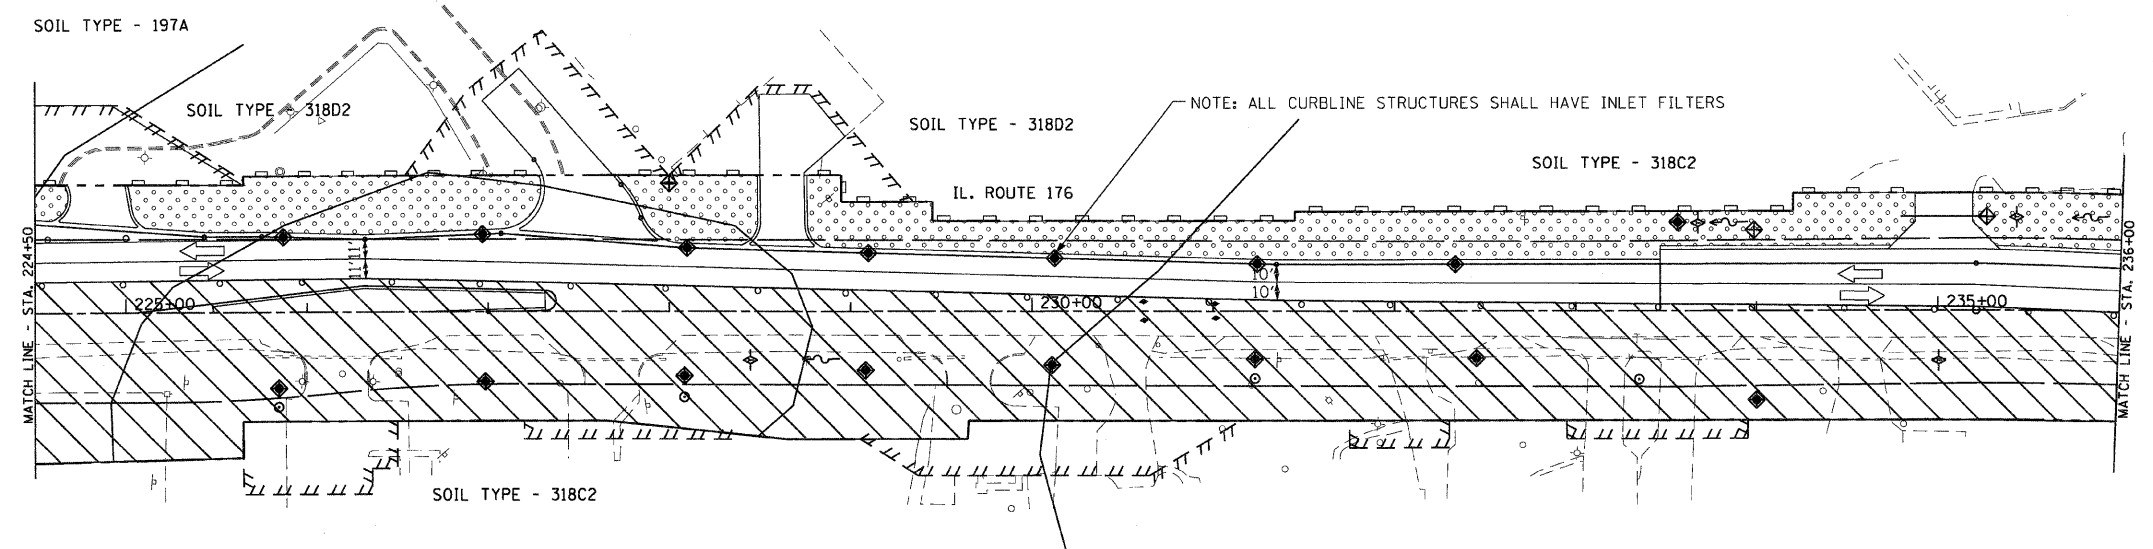

**STORMWATER POLLUTION PREVENTION LEGEND**

- SEDIMENT CONTROL, SILT FENCE (S.F.)
- CONSTRUCTION FENCE
- TEMPORARY EROSION CONTROL SEEDING
- INLET AND PIPE PROTECTION
- INLET FILTERS (EXISTING DRAINAGE STRUCTURES)
- INLET FILTERS (PROPOSED DRAINAGE STRUCTURES)
- TEMPORARY DITCH CHECK
- SEDIMENT BASIN
- EROSION CONTROL BLANKET
- DRAINAGE STRUCTURES

PLAN

DATE	
BY	
REVIEWED	
DESIGNED	
NOTED	
ALIGNMENT CHECKED	
GRADES CHECKED	
STRUCTURE CHECKED	
NO.	

PROFILE

DATE	
BY	
REVIEWED	
DESIGNED	
NOTED	
GRADES CHECKED	
STRUCTURE CHECKED	
NO.	

REVISIONS	
NAME	DATE

ILLINOIS DEPARTMENT OF TRANSPORTATION  
 F.A.P. ROUTE 336  
 IL RTE 31 AND IL RTE 176

**EROSION AND SEDIMENT CONTROL PLAN  
 STAGE 2**

DATE: 02/10/2012  
 DRAWN BY: SMP  
 CHECKED BY: SJC