
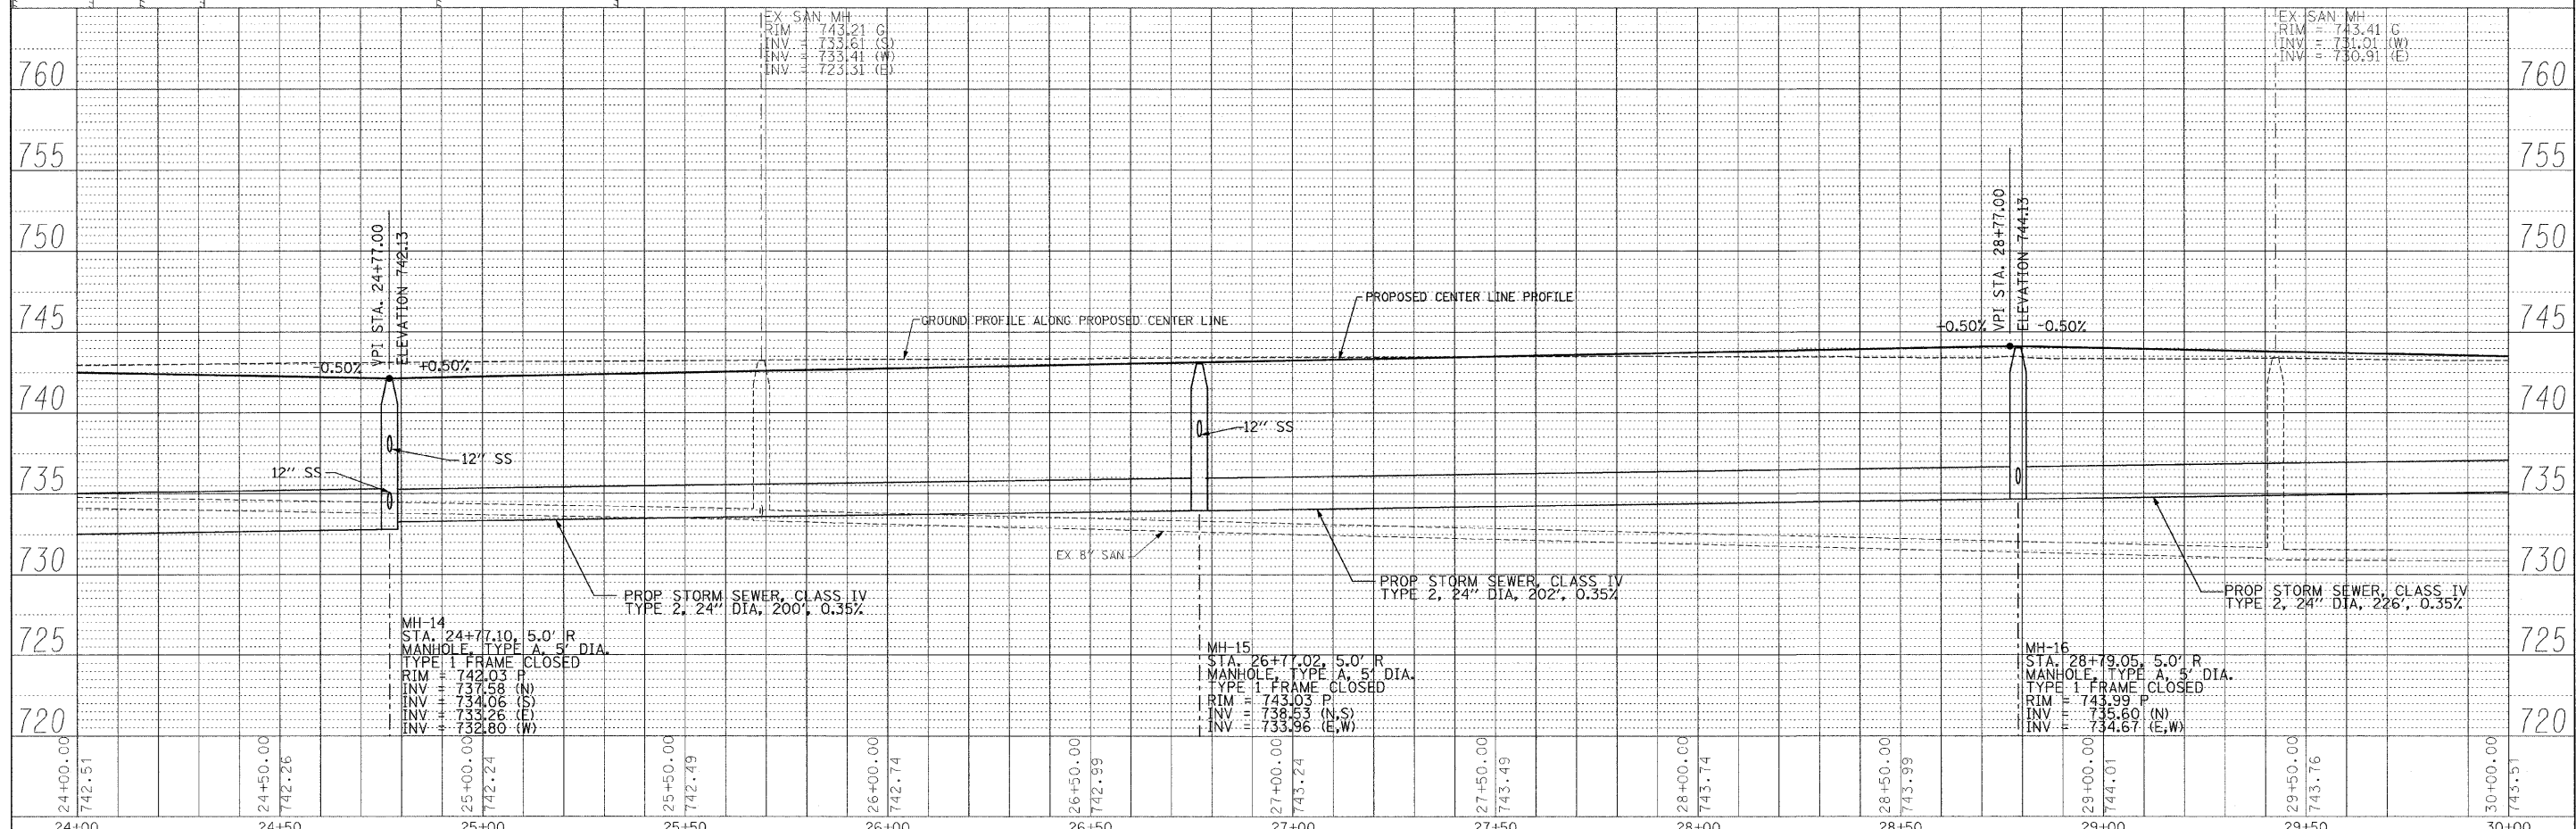


PLAN	SURVEYED	DATE
	PLOTTED	
	CHECKED	
	BY	
	NO.	
	DATE	

PROFILE	SURVEYED	DATE
	PLOTTED	
	CHECKED	
	BY	
	NO.	
	DATE	

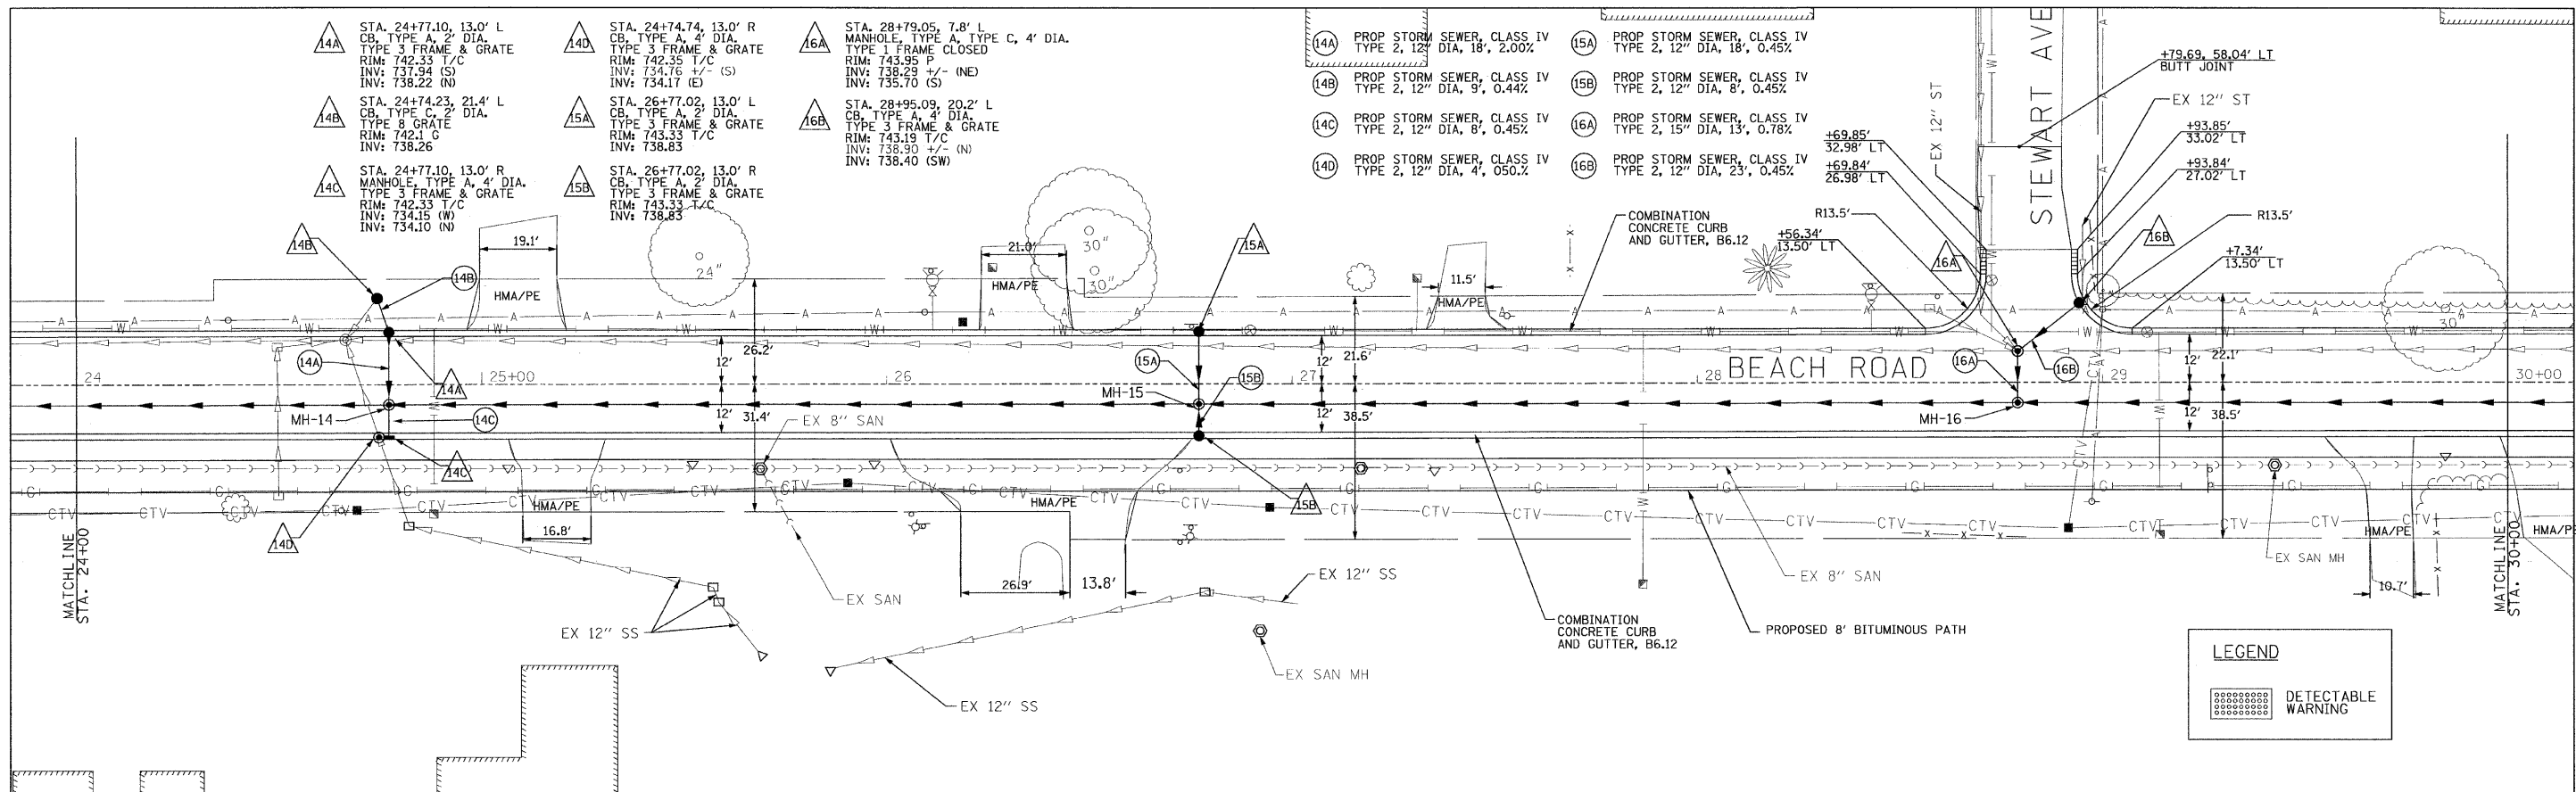

24+00.00	24+50.00	25+00.00	25+50.00	26+00.00	26+50.00	27+00.00	27+50.00	28+00.00	28+50.00	29+00.00	29+50.00	30+00.00
742.51	742.26	742.24	742.49	742.74	742.99	743.24	743.49	743.74	743.99	744.01	743.76	743.51

DESIGNED - CMP	REVISED - 2/6/12
DRAWN - NAT	REVISED - 2/22/12
CHECKED - BWM	REVISED -
DATE - 12/7/11	REVISED -

RHMG REZEK, HENRY, MEISENHEIMER, and GENDE, INC.
 CONSULTING ENGINEERS
 976 CAMPUS DRIVE
 MUNDELEIN, ILLINOIS 60060
 847-362-8989

VILLAGE OF BEACH PARK
 BEACH ROAD
 BEACH PARK, ILLINOIS

PLAN AND PROFILE
 V: 1"=5'
 SCALE: H: 1"=20'
 SHEET NO. 19 OF 47
 SHEETS STA. 24+00 TO STA. 30+00

F.A. RTE.	SECTION	COUNTY	TOTAL SHEETS	SHEET NO.
1210	11-00012-00-PV	LAKE	47	19
CONTRACT NO. 63683				