
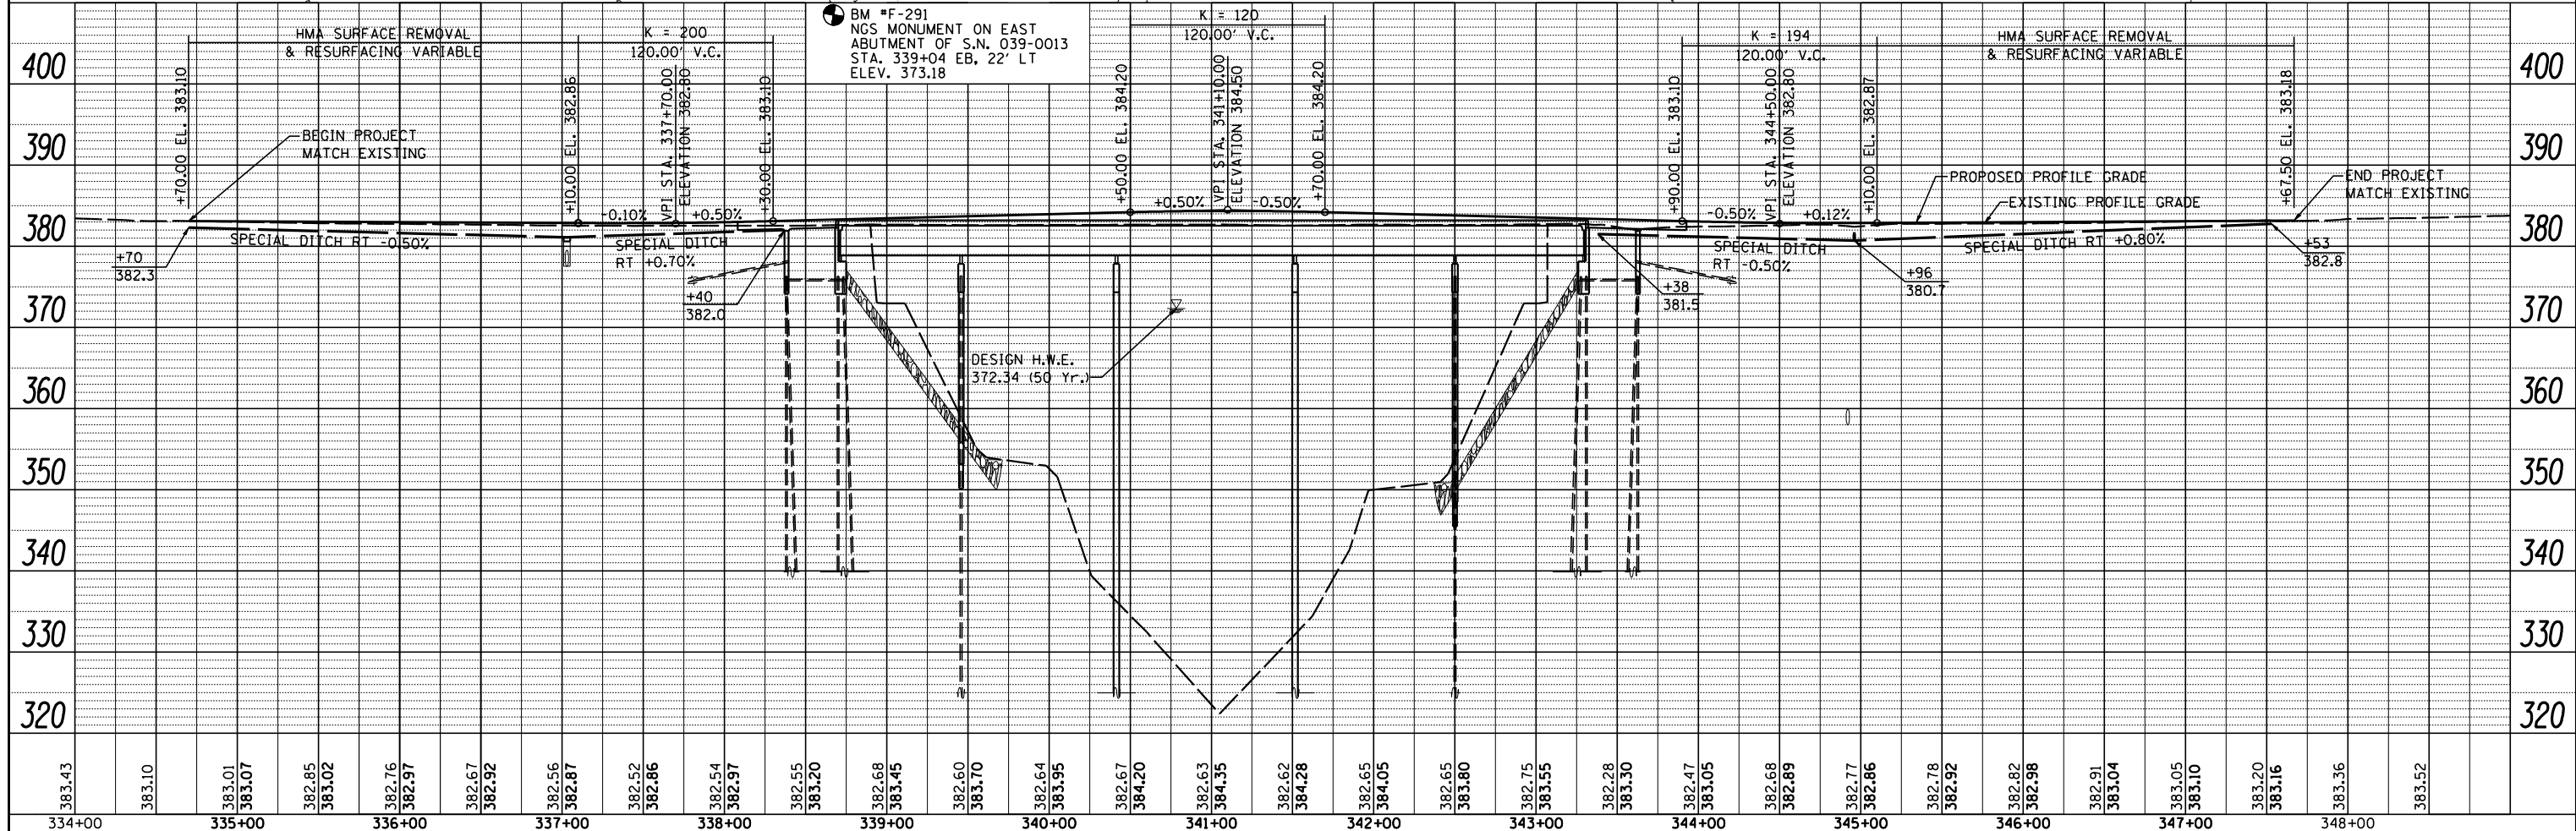


PLAN	SURVEYED	BY	DATE
	PLOTTED		
	CHECKED		
	AT		
	FILE NAME		
	NO.		

PROFILE	SURVEYED	BY	DATE
	PLOTTED		
	CHECKED		
	AT		
	FILE NAME		
	NO.		

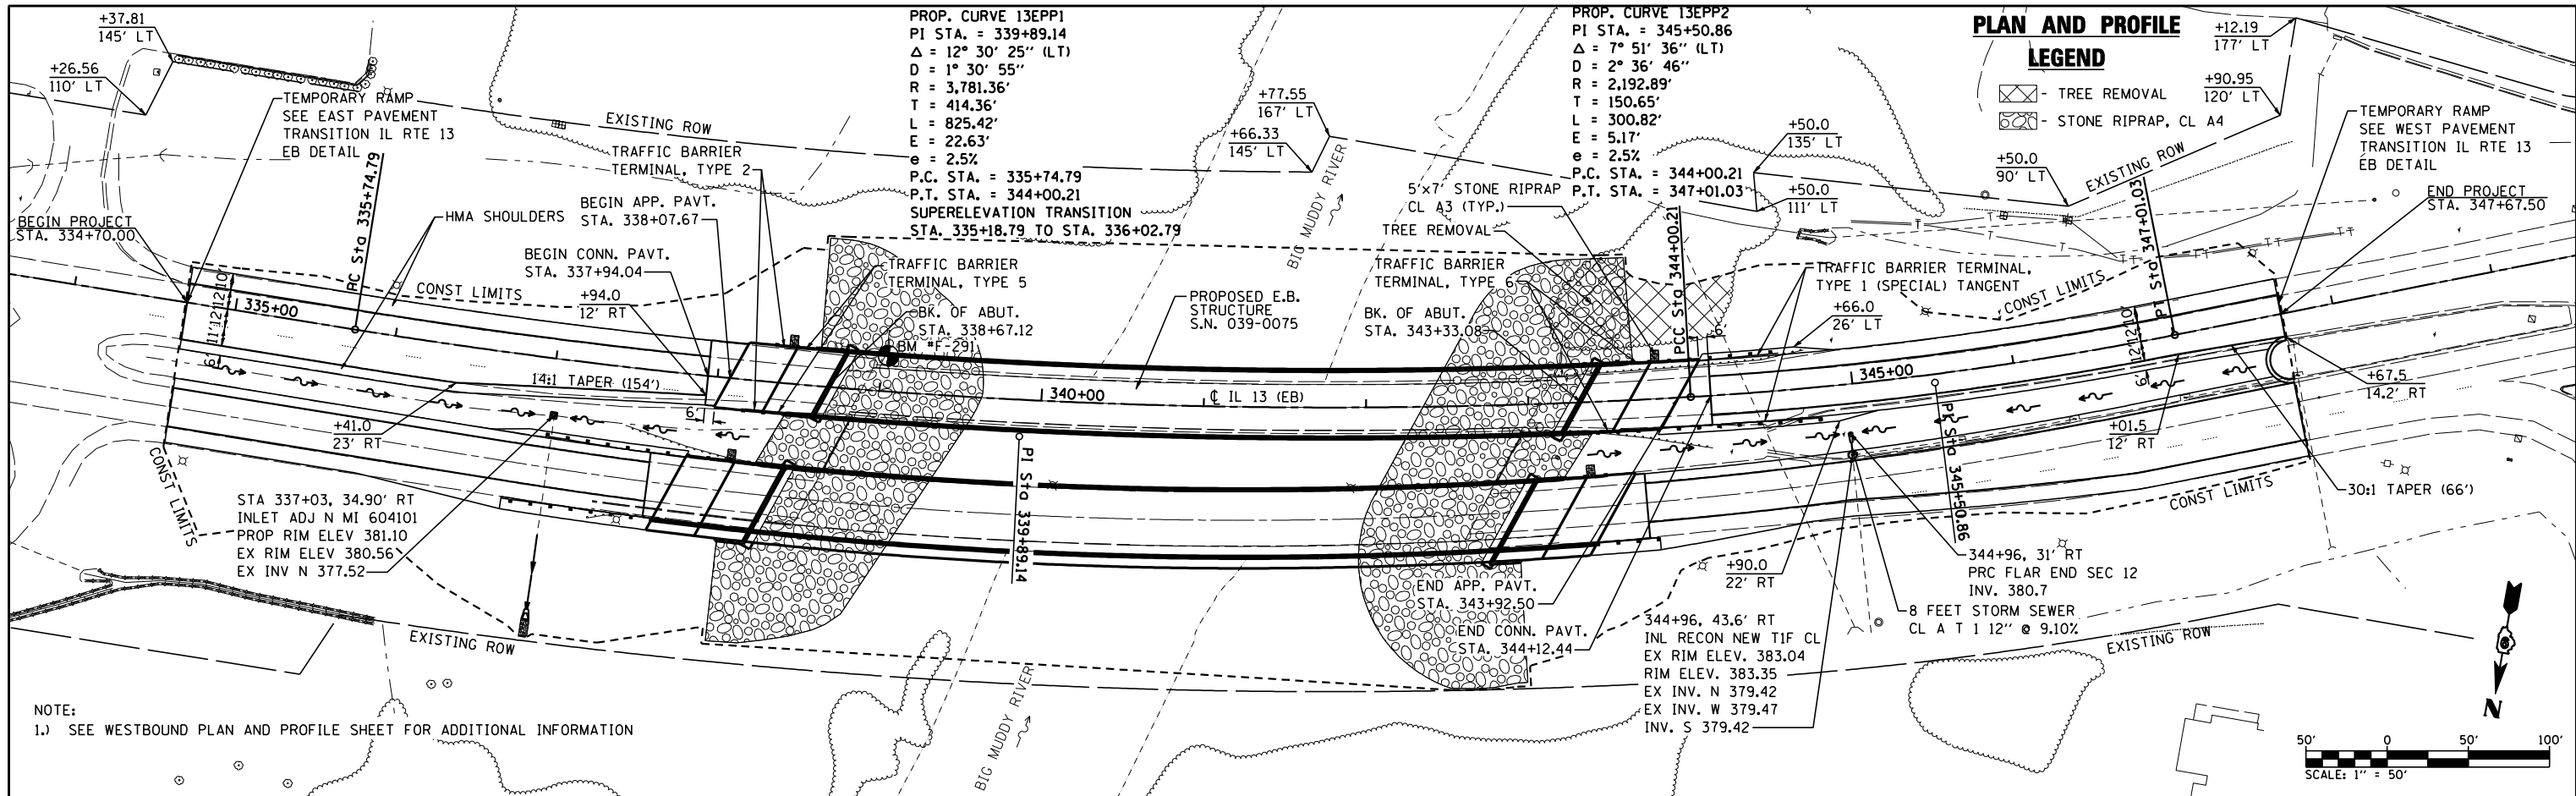

FILE NAME =	USER NAME = default	DESIGNED -	REVISED -
m:\28018\microstation\0phase1\0978056-shp\planpr\FEB.dgn		DRAWN -	REVISED -
PLOT SCALE = 100.0000' / IN.		CHECKED -	REVISED -
PLOT DATE = 1/25/2012		DATE -	REVISED -

**STATE OF ILLINOIS
 DEPARTMENT OF TRANSPORTATION**

**PLAN AND PROFILE SHEETS
 (EASTBOUND)**

SCALE: 1"=50' SHEET NO. 1 OF 1 SHEETS STA. 334+70.00 TO STA. 347+67.50

F.A.P. RTE.	SECTION	COUNTY	TOTAL SHEETS	SHEET NO.
331	(12-11B-1)	JACKSON	200	23
CONTRACT NO. 78056				
ILLINOIS FED. AID PROJECT				