




PLAN	SURVEYED	BY	DATE
	PLOTTED		
	CHECKED		
	ALIGNED		
	FILE NAME		
	NO.		

PROFILE	SURVEYED	BY	DATE
	PLOTTED		
	CHECKED		
	GRADES		
	STRUCTURE		
	NOTATMS		
	CHFD		
	NO.		

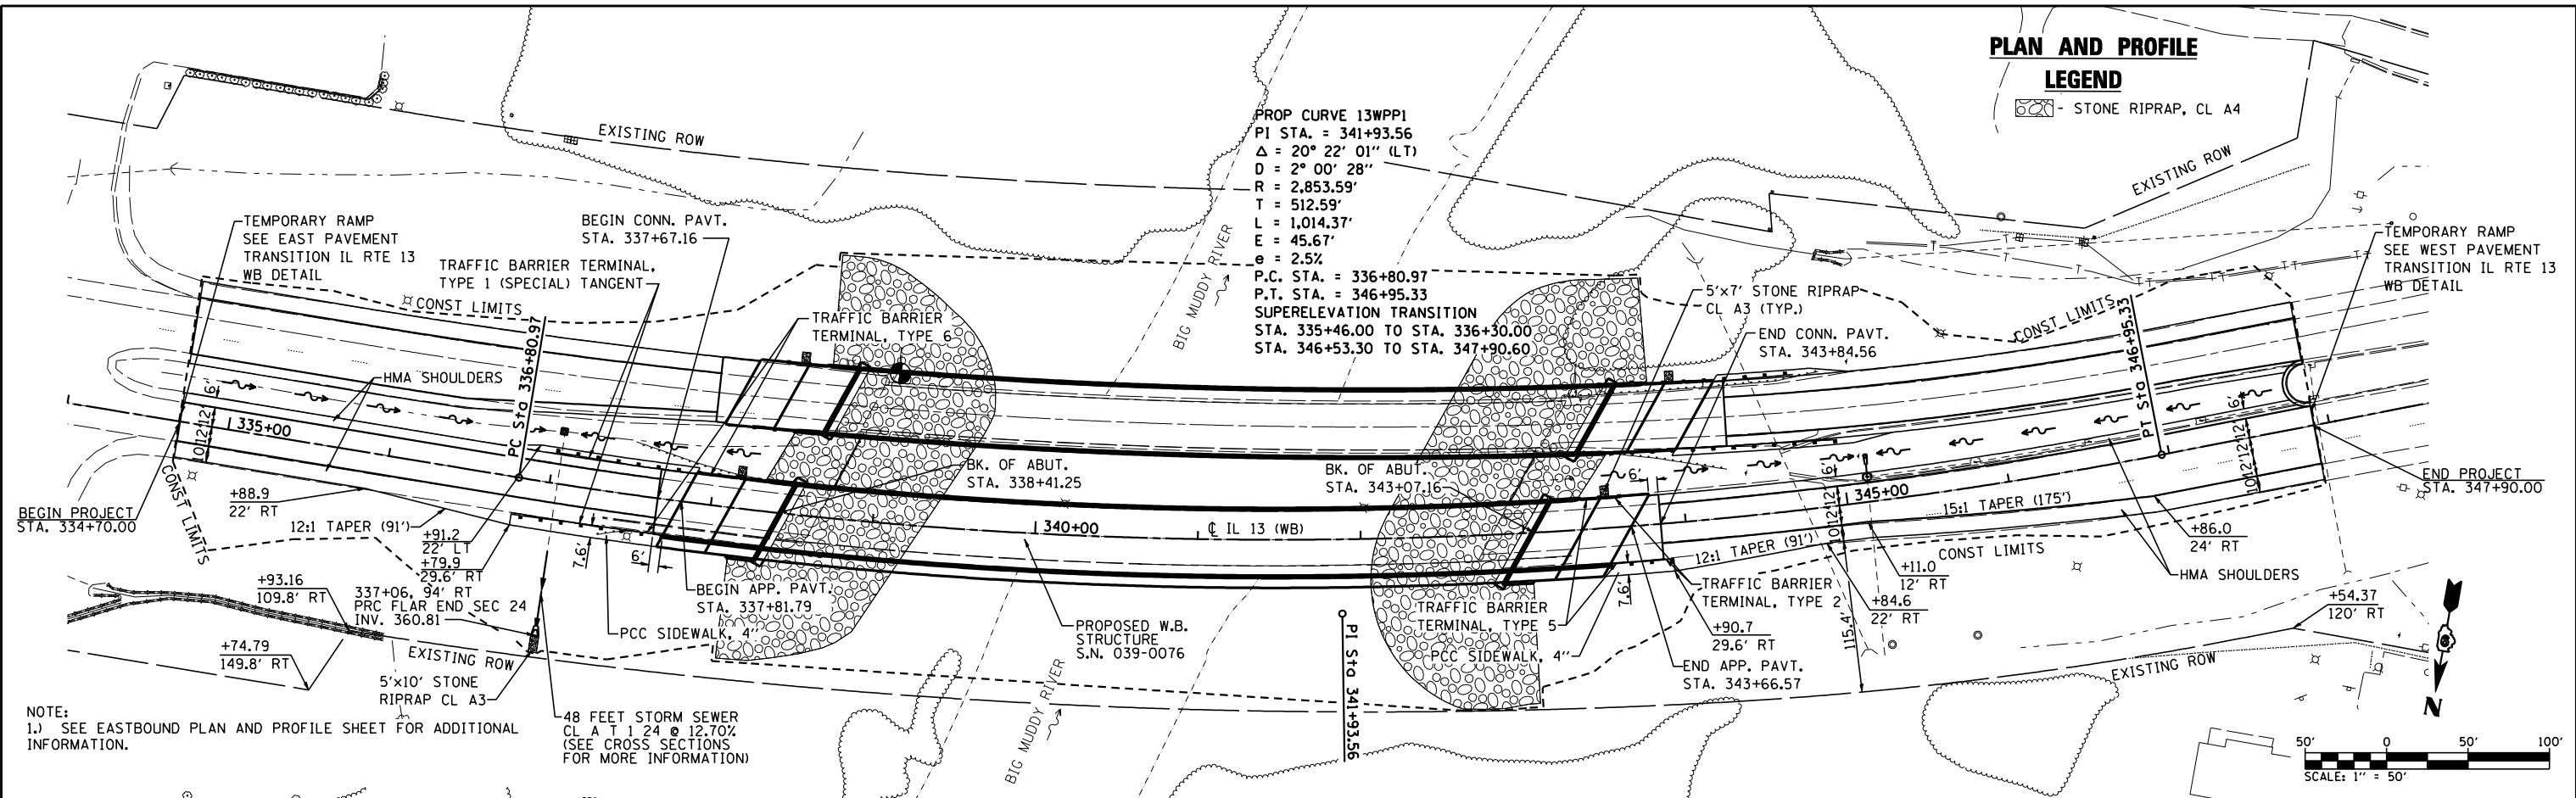

NOTE:
1.) SEE EASTBOUND PLAN AND PROFILE SHEET FOR ADDITIONAL INFORMATION.

48 FEET STORM SEWER
CL A T 1 24 @ 12.70%
(SEE CROSS SECTIONS
FOR MORE INFORMATION)

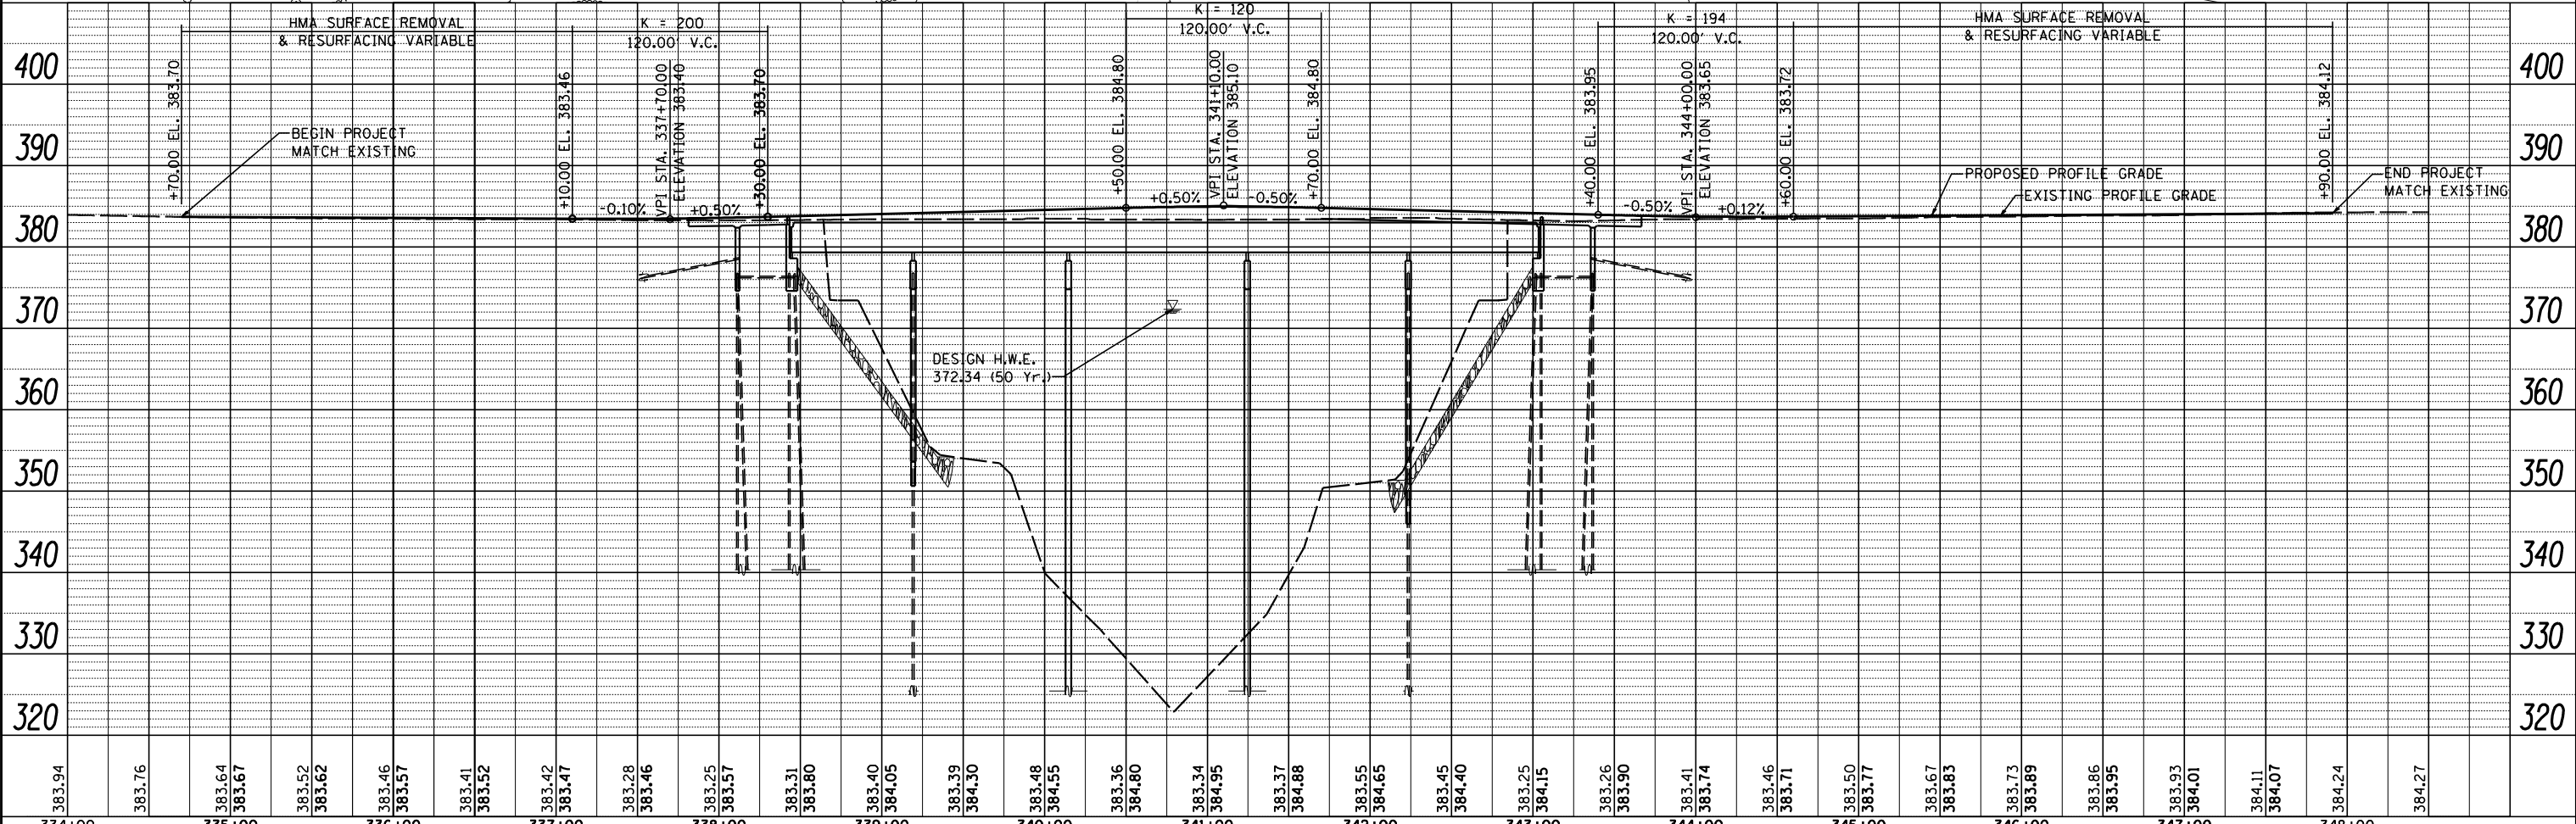 

FILE NAME =	USER NAME = default	DESIGNED -	REVISED -	STATE OF ILLINOIS DEPARTMENT OF TRANSPORTATION	PLAN AND PROFILE SHEETS (WESTBOUND)			F.A.P. RTE.	SECTION	COUNTY	TOTAL SHEETS	SHEET NO.
m:\28018\microstation\0phase1\0978056-sh\plnprf\WB.dgn		DRAWN -	REVISED -		331	(12-11B-1)	JACKSON	200	24			
PLOT SCALE = 100.0000' / IN.		CHECKED -	REVISED -		CONTRACT NO. 78056							
PLOT DATE = 1/25/2012		DATE -	REVISED -		ILLINOIS FED. AID PROJECT							