

15+1 = 16

P.A. RTE.	SECTION	COUNTY	TOTAL SHEETS	SHEET NO.
	10-00007-00-SW	OGLE	15	1
SRTS-4009(054)		ILLINOIS	CONTRACT NO.	85541


INDEX OF SHEETS

Sheet #1	Cover Sheet/ Title Sheet
Sheet #2	Legend, Quantities, Typical Sections & Utility Contacts
Sheet #3-4	South Street Existing Conditions & Removal Plans
Sheet #5-8	Plan & Profiles
Sheet #9	Intersection Grading
Sheet #10-11	Grading & Storm Water Pollution Prevention Plan
Sheet #12-15	Cross-Sections

STATE OF ILLINOIS  
DEPARTMENT OF TRANSPORTATION  
DIVISION OF HIGHWAYS

PLANS FOR PROPOSED  
SAFE ROUTES TO SCHOOL PROJECT  
MS 1060 (SOUTH STREET)  
SIDEWALK IMPROVEMENTS  
RIDGE ST. TO GROVE ST.  
VILLAGE OF CRESTON  
OGLE COUNTY


SECTION: 10-00007-00-SW  
PROJECT NO: SRTS-4009 (054)  
JOB NO. C-40-045-09  
CONTRACT NO. 85541

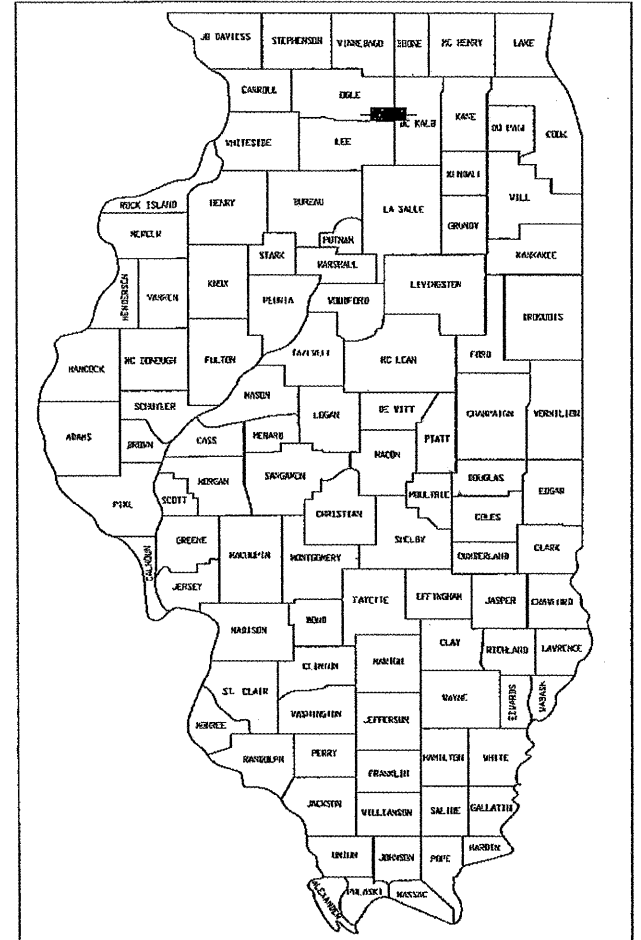

LOCATION OF SECTION INDICATED THIS: -

HIGHWAY STANDARDS



280001-06	TEMPORARY EROSION CONTROL SYSTEMS
424001-06	CURB RAMPS FOR SIDEWALKS
701001-02	OFF-ROAD OPERATIONS, 2L, 2W, MORE THAN 15' AWAY
701006-03	OFF-ROAD OPERATIONS, 2L, 2W, 15' TO 24" FROM PAVEMENT EDGE
701301-04	LANE CLOSURE, 2L, 2W, SHORT TIME OPERATIONS
701501-06	URBAN LANE CLOSURE, 2L, 2W, UNDIVIDED
701801-05	LANE CLOSURE MULTILANE 1W OR 2W CROSSWALK OR SIDEWALK CLOSURE
701901-02	TRAFFIC CONTROL DEVICES
720001-01	SIGN PANEL MOUNTING DETAILS
720006-03	SIGN PANEL ERECTION DETAILS
728001-01	TELESCOPING STEEL SIGN SUPPORT
729001-01	APPLICATIONS OF TYPES A & B METAL POSTS (FOR SIGNS & MARKERS)

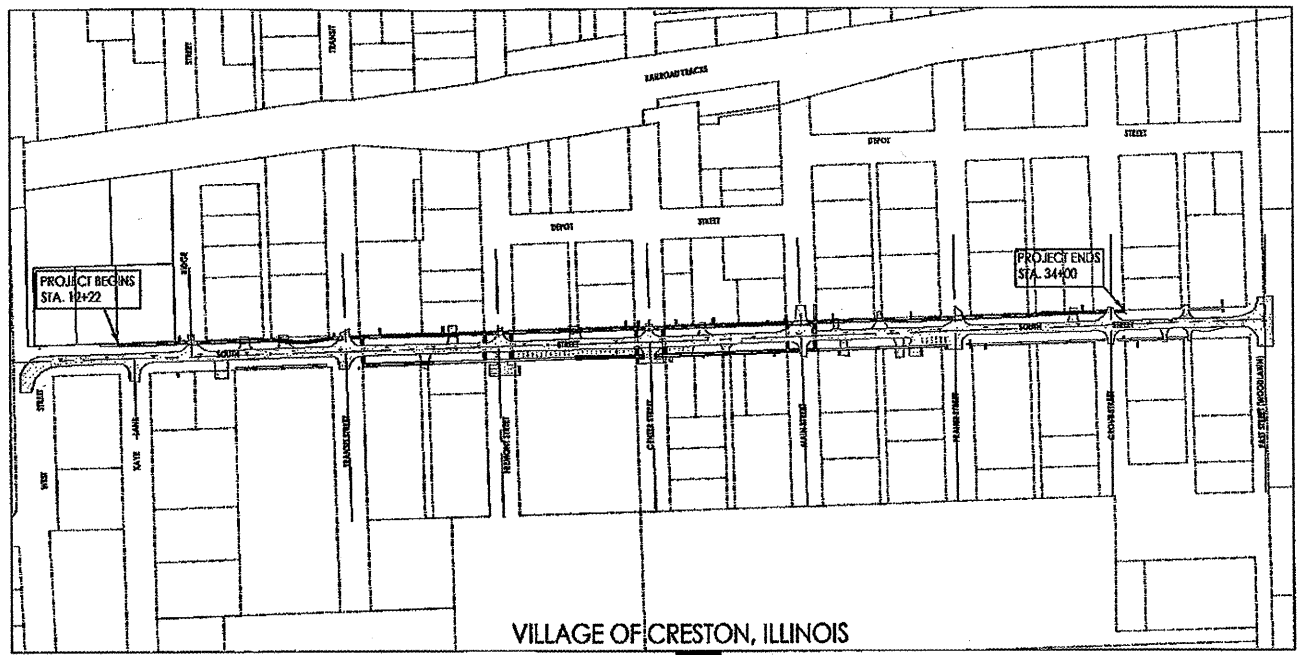

VILLAGE OF CRESTON, ILLINOIS

GROSS LENGTH.....2830' OR 0.536 MILES  
NET LENGTH.....2175' OR 0.412 MILES

LOCATION MAP

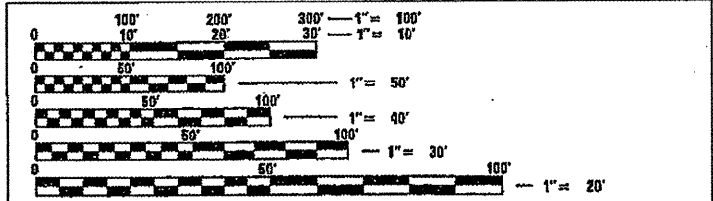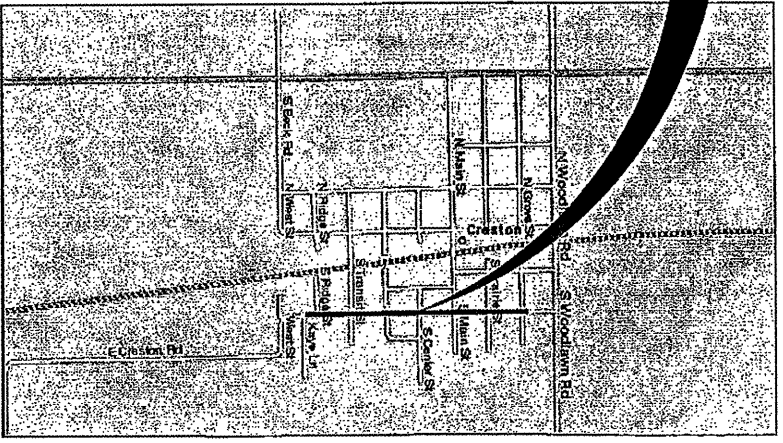

SCALES FOR PLAN & PROFILES 11x17 SHEET	SCALES FOR PLAN & PROFILES 22x34 SHEET
1" = 40' HORIZ.	1" = 40' HORIZ.
1" = 8' VERT.	1" = 8' VERT.


FULL SIZE PLANS HAVE BEEN PREPARED USING STANDARD ENGINEERING SCALES. REDUCED SIZE PLANS WILL NOT CONFORM TO STANDARD SCALES. IN MAKING MEASUREMENTS ON REDUCED PLANS, THE ABOVE SCALES MAY BE USED.

STATE OF ILLINOIS  
DEPARTMENT OF TRANSPORTATION  
DIVISION OF HIGHWAYS

APPROVED 3/2 2012  
*Thomas D. Buge*  
VILLAGE PRESIDENT VILLAGE OF CRESTON

PASSED March 3 2012  
*Paul J. ...*  
DISTRICT ENGINEER OF LOCAL ROADS

RELEASED FOR BID  
BASED ON LIMITED  
REVIEW March 3 2012  
*Ed ...*  
DEPUTY DIRECTOR OF HIGHWAYS REGIONAL ENGINEER

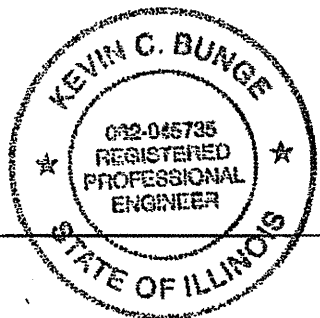

CONTACT:  
**J.U.L.I.E.**  
DIAL: 811  
PRIOR TO ANY CONSTRUCTION



UTILITY CONTACTS:  
FRONTIER COMMUNICATIONS  
DEB PETERSON  
(815) 895-1524  
ROCHELLE MUNICIPAL UTILITIES  
CATHY COOPER  
333 LINCOLN HIGHWAY  
ROCHELLE, IL 61068  
(815) 562-4155



*Kevin C. Bunge* 3/2/12  
KEVIN C. BUNGE, PE  
EXPIRES: 11/30/13

PLANS PREPARED BY:  
**CES**  
C.E.S. INC.  
700 W. LOCUST ST.  
BELVIDERE, IL 61008  
PHONE: (815) 547-8435  
FAX: (815) 544-0421  
ILLINOIS DESIGN FIRM NO. 184-001260  
C.E.S. JOB #3000