

PROPOSED SIGN DESIGNATIONS SHOWN ON THESE PLANS REFER TO THE MANUAL ON UNIFORM TRAFFIC CONTROL DEVICES:

R1-1
"STOP" =




R5-3
"NO MOTOR VEHICLES" =

W1-1 & W1-2
"CURVE AHEAD" =

W11-1
"BICYCLE WARNING" =

R5-10b
"PEDESTRIANS AND BICYCLES PROHIBITED" =

DATE	
BY	
PLAN	
SURVEYED	
PLOTTED	
NOTED	
NOTE BOOK	
NO. _____	
DATE	
BY	
PROFILE	
SURVEYED	
PLOTTED	
NOTED	
NOTE BOOK	
NO. _____	
DATE	
BY	

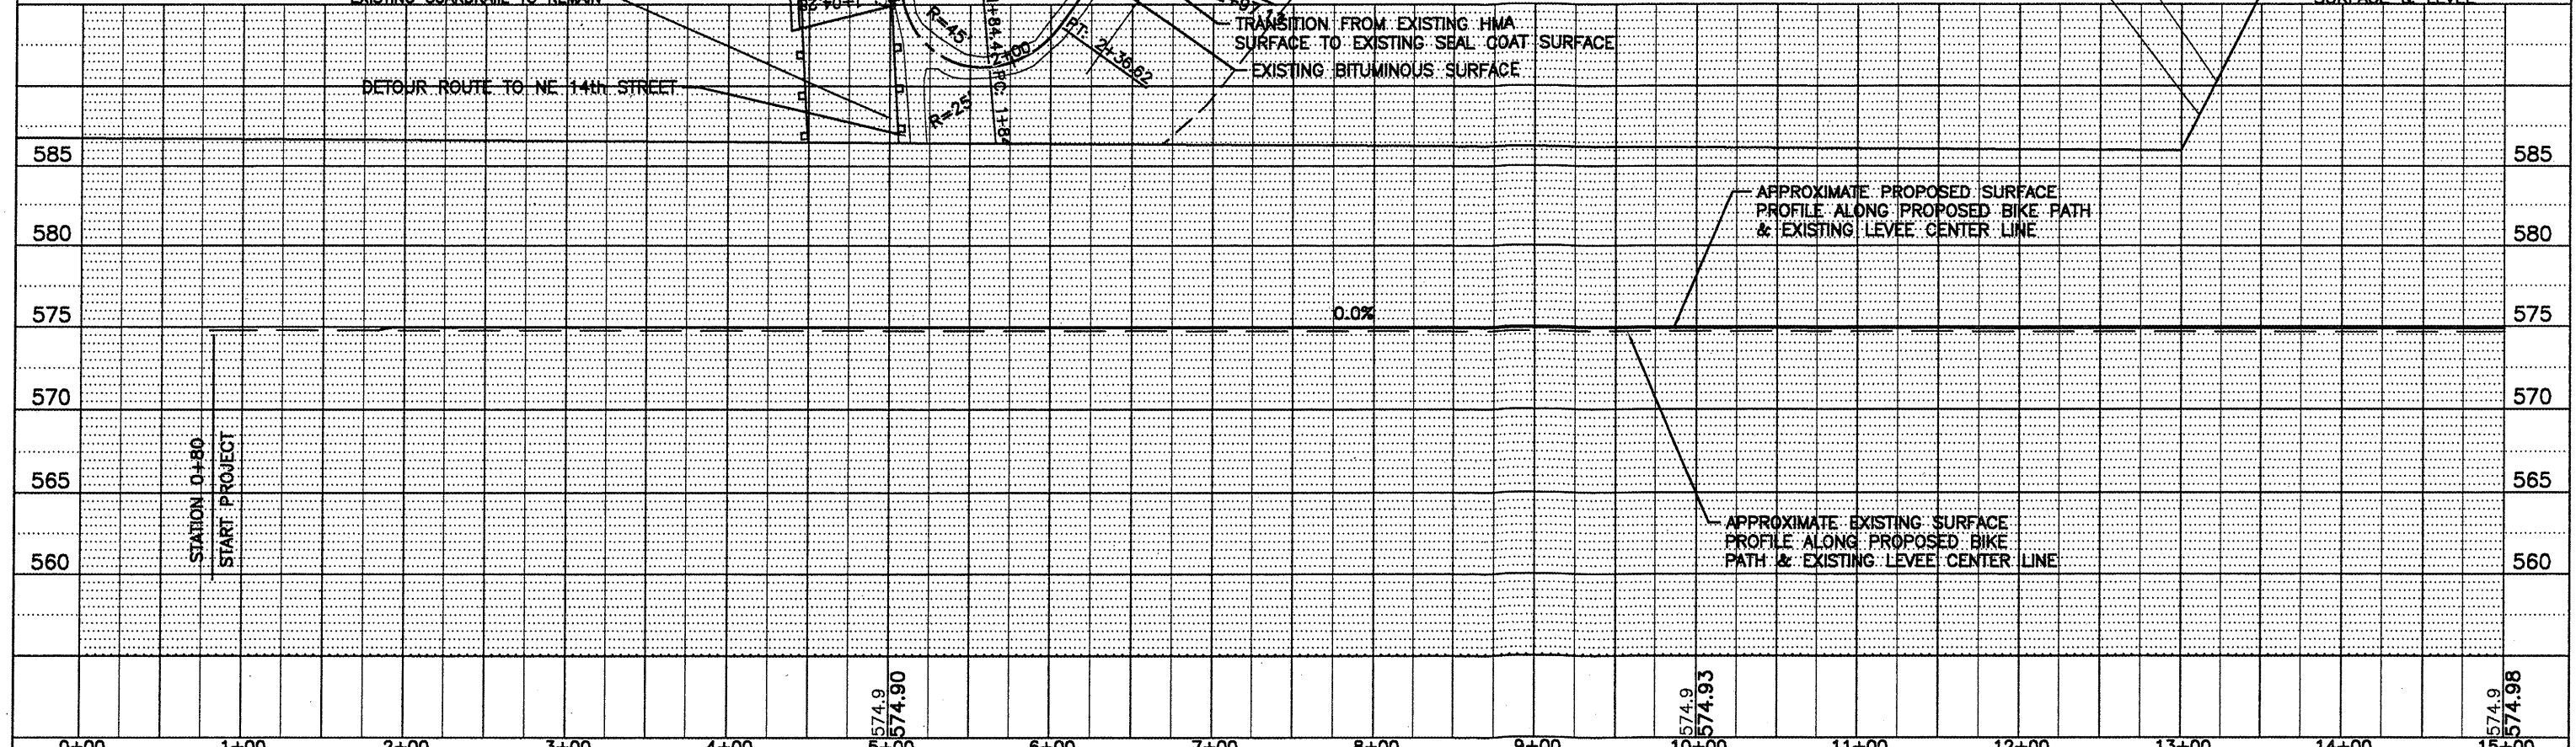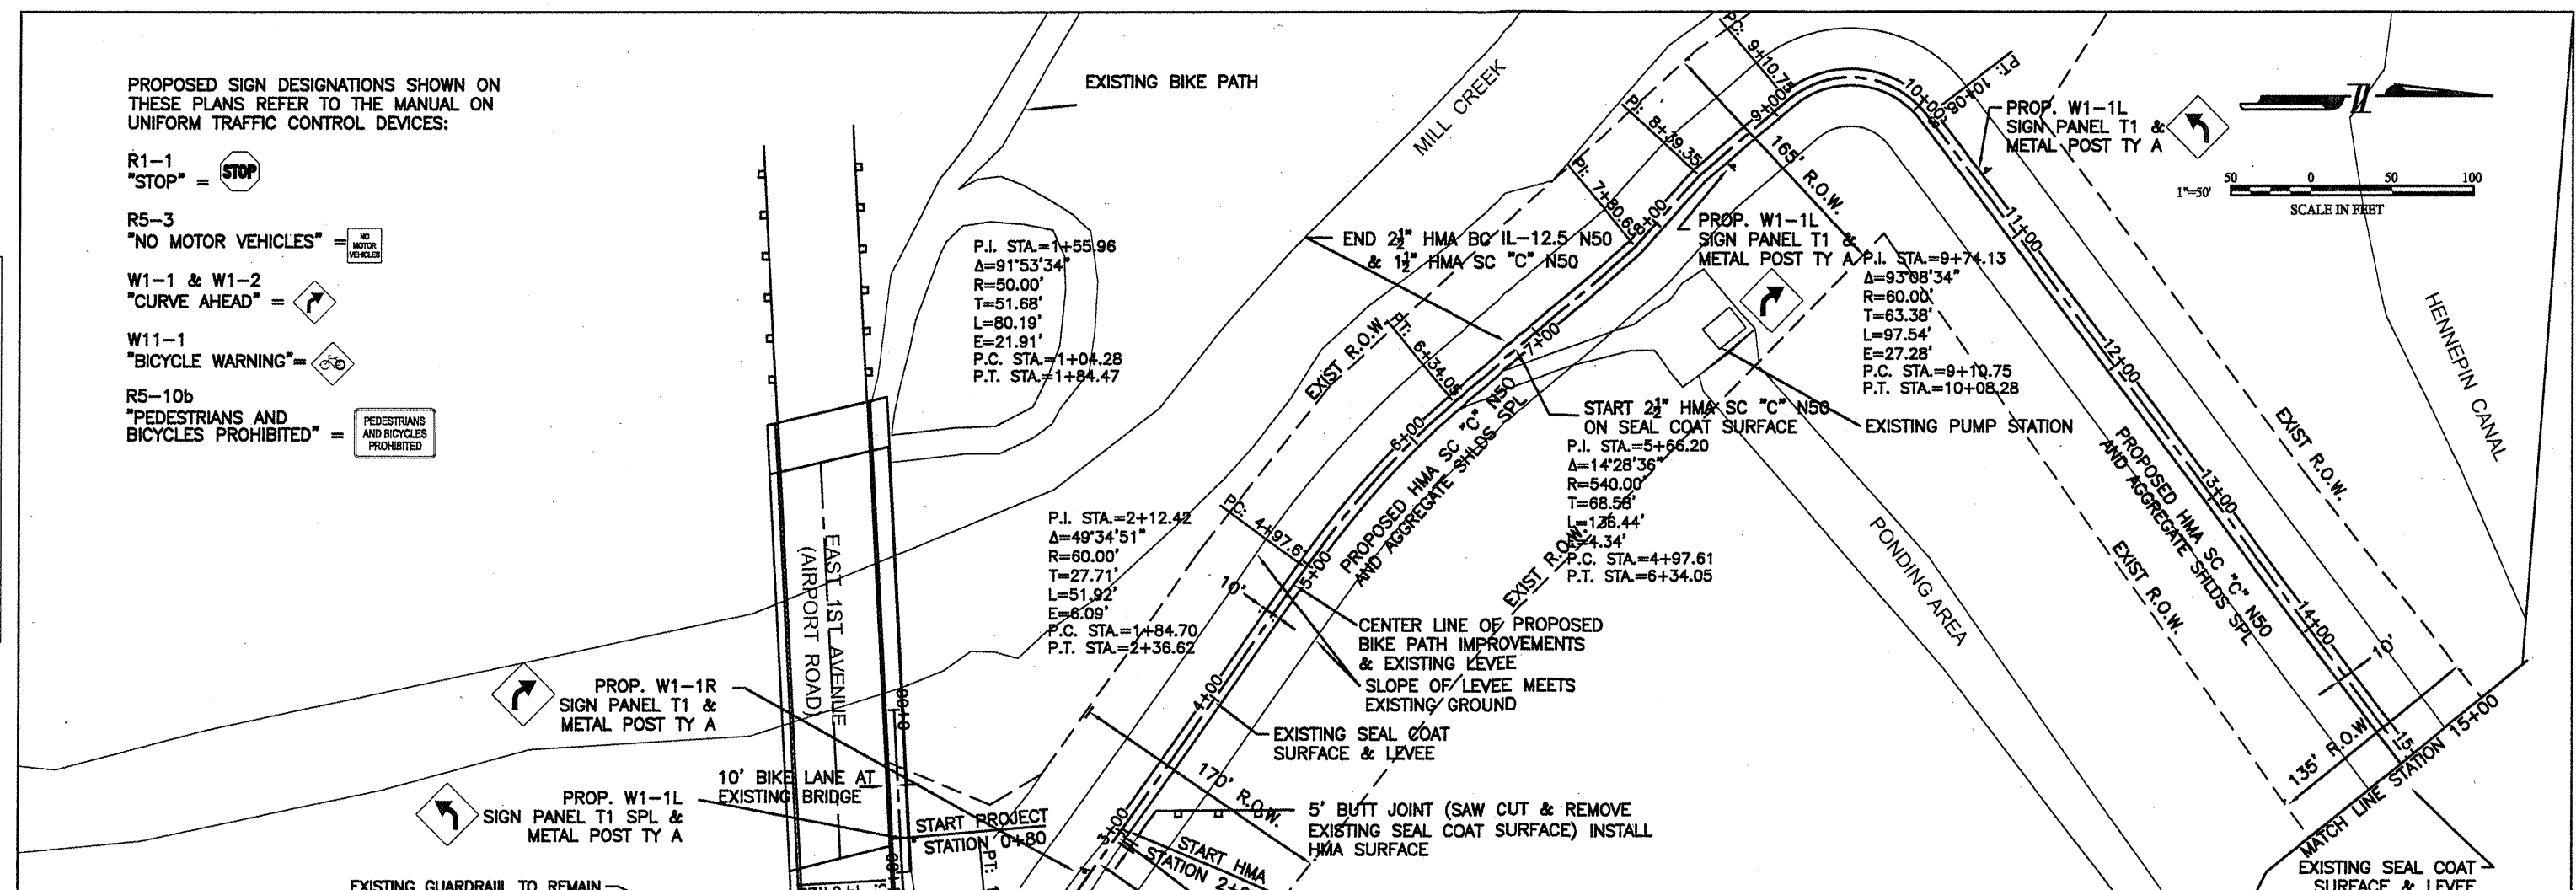 

FILE NAME =	USER NAME =	DESIGNED --	REVISED --	STATE OF ILLINOIS DEPARTMENT OF TRANSPORTATION	PLAN AND PROFILE	F.A. RTE.	SECTION	COUNTY	TOTAL SHEETS	SHEET NO.
		DRAWN -- SJD	REVISED --			10-00043-00-BT	ROCK ISLAND	31	9	
		CHECKED -- MKM	REVISED --							
		DATE -- 2.14.12	REVISED --							

SCALE: 1" = 50' SHEET NO. 1 OF 8 SHEETS STA. 0+00 TO STA. 15+00

ILLINOIS FED. AID PROJECT