



DATE	
BY	
PLAN	
SURVEYED	
NOTED	
ALIGNED	
CHECKED	
DATE	
NO.	

DATE	
BY	
PROFILE	
SURVEYED	
NOTED	
GRADES CHECKED	
DATE	
NO.	

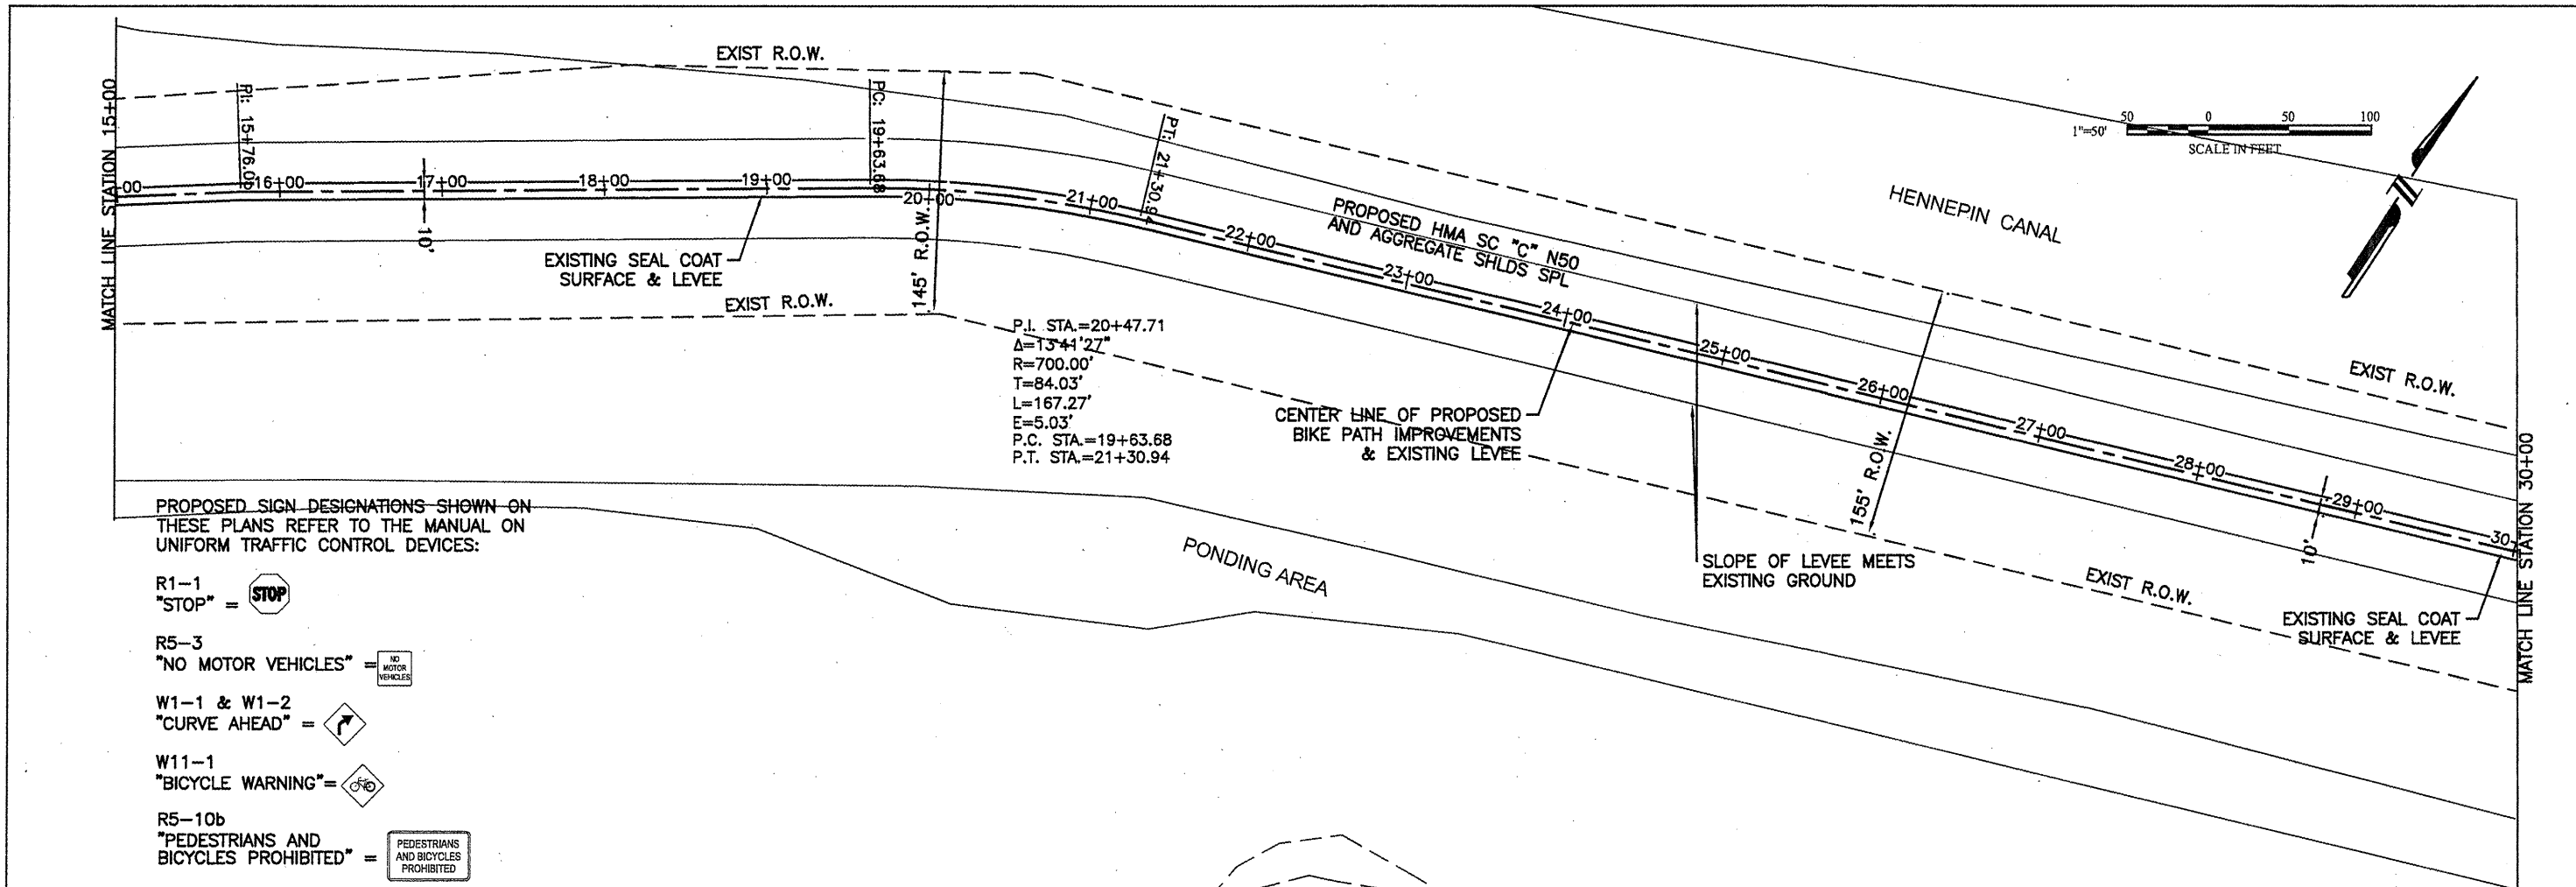

PROPOSED SIGN DESIGNATIONS SHOWN ON THESE PLANS REFER TO THE MANUAL ON UNIFORM TRAFFIC CONTROL DEVICES:

- R1-1 "STOP" =
- R5-3 "NO MOTOR VEHICLES" =
- W1-1 & W1-2 "CURVE AHEAD" =
- W11-1 "BICYCLE WARNING" =
- R5-10b "PEDESTRIANS AND BICYCLES PROHIBITED" =

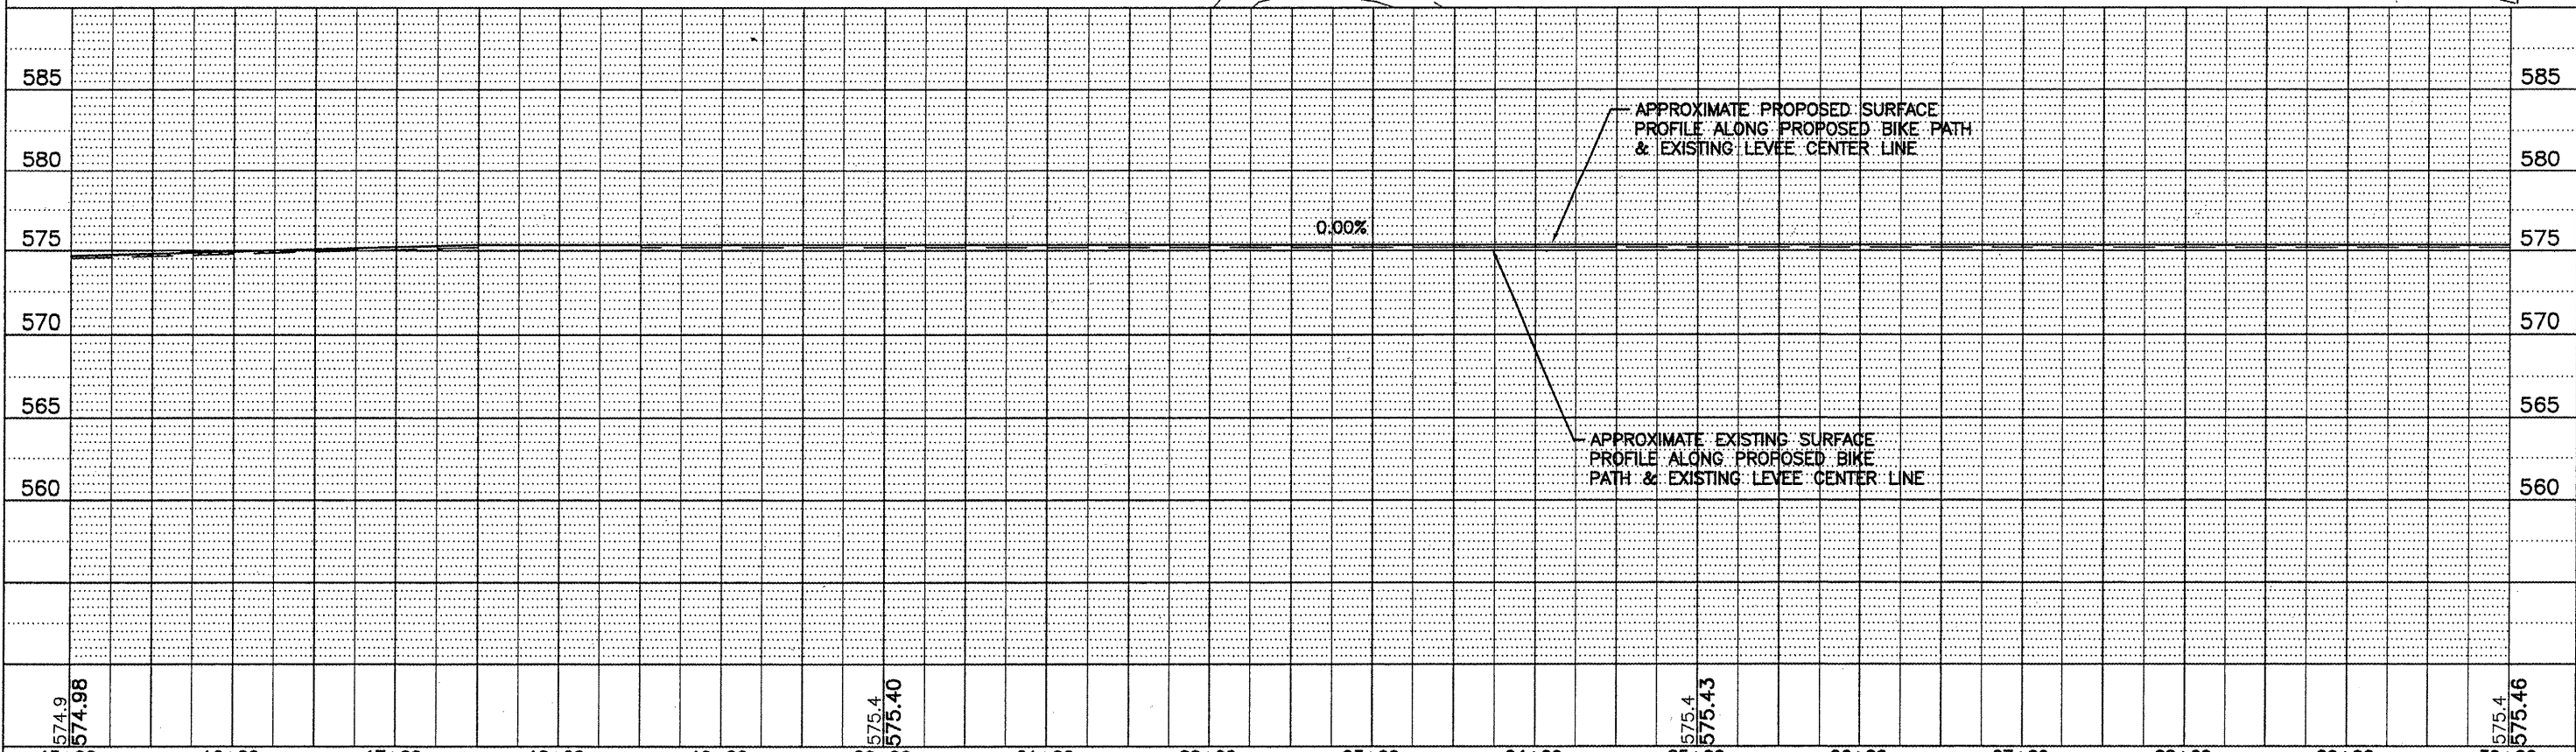

FILE NAME =	USER NAME =	DESIGNED --	REVISED --	STATE OF ILLINOIS DEPARTMENT OF TRANSPORTATION		PLAN AND PROFILE		F.A. RTE.	SECTION	COUNTY	TOTAL SHEETS	SHEET NO.
		DRAWN -- SJD	REVISED --			SCALE: 1" = 50'		10-00043-00-BT	ROCK ISLAND	31	10	
		CHECKED -- MKM	REVISED --			SHEET NO. 2 OF 6 SHEETS STA. 15+00 TO STA. 30+00		CONTRACT NO. 85556		ILLINOIS FED. AID PROJECT		
		DATE -- 2.14.12	REVISED --									