



DATE	
BY	
REVISIONS	
SURVEYED	
PLOTTED	
TEMPLATE	
NOTE BOOK	
AREAS CHECKED	
NO.	

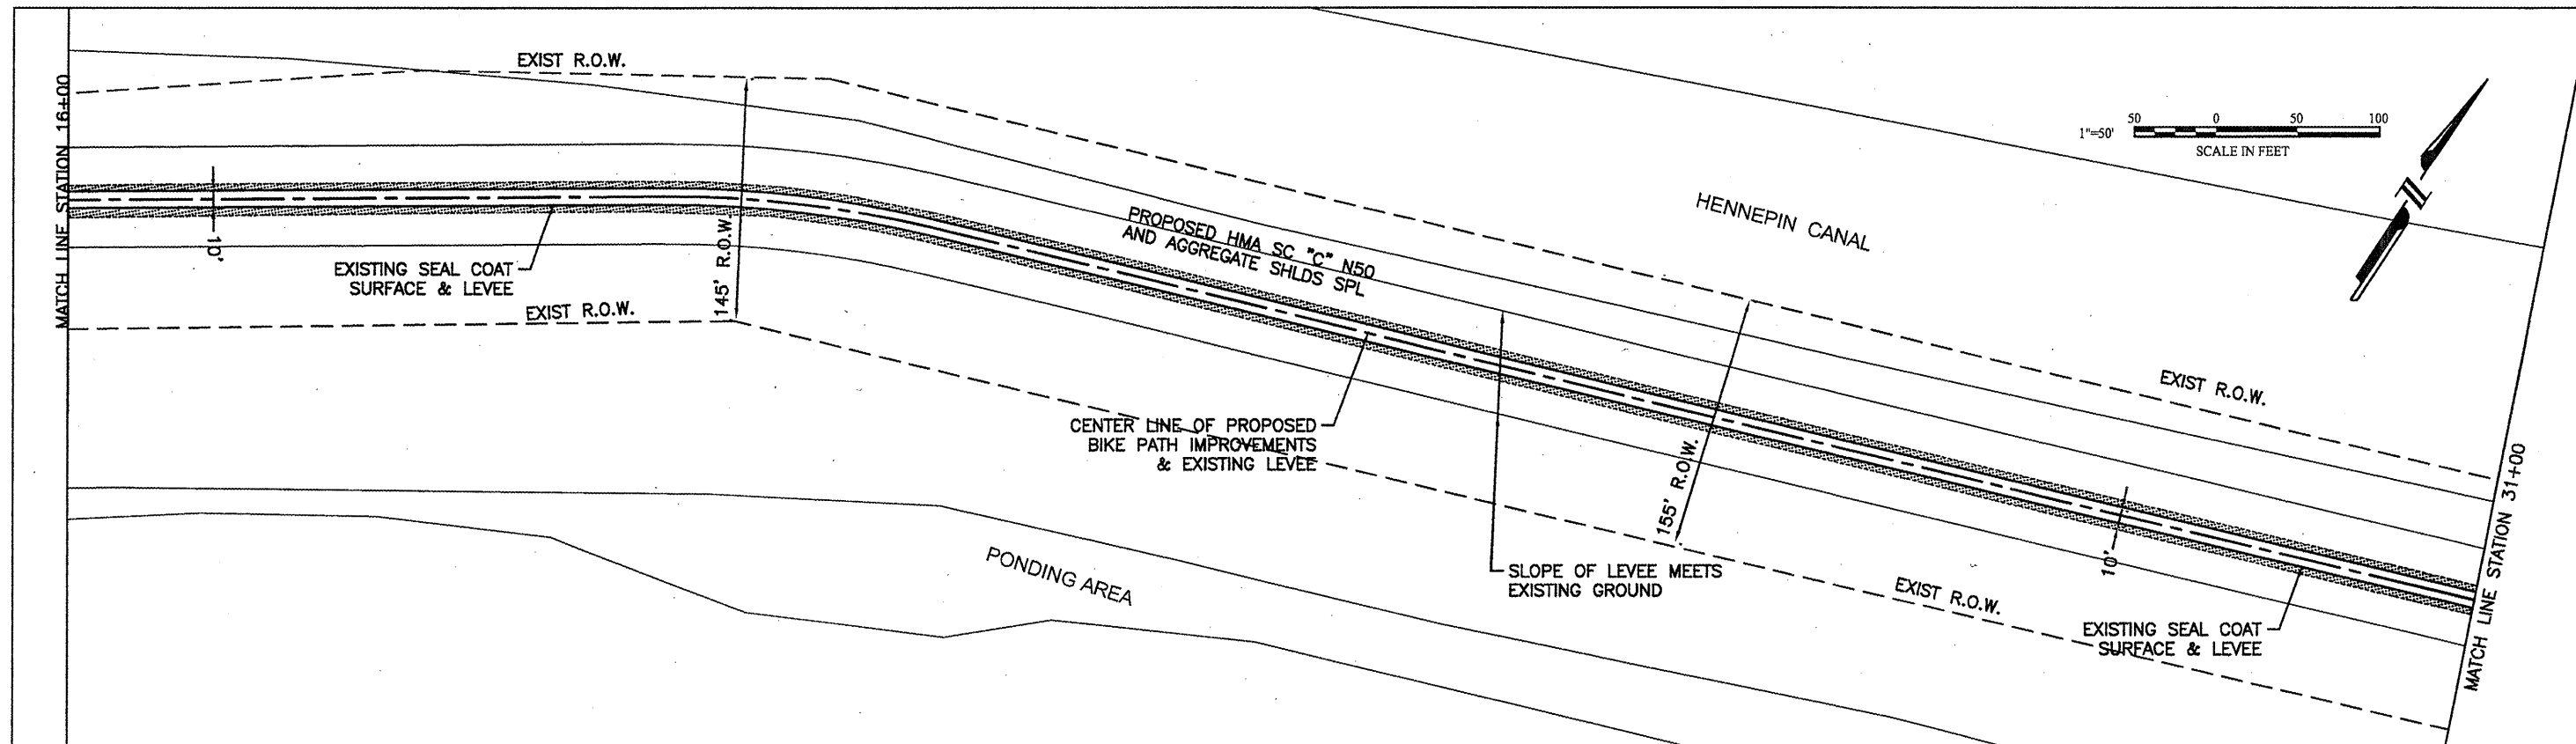

DATE	
BY	
REVISIONS	
SURVEYED	
PLOTTED	
TEMPLATE	
NOTE BOOK	
AREAS CHECKED	
NO.	

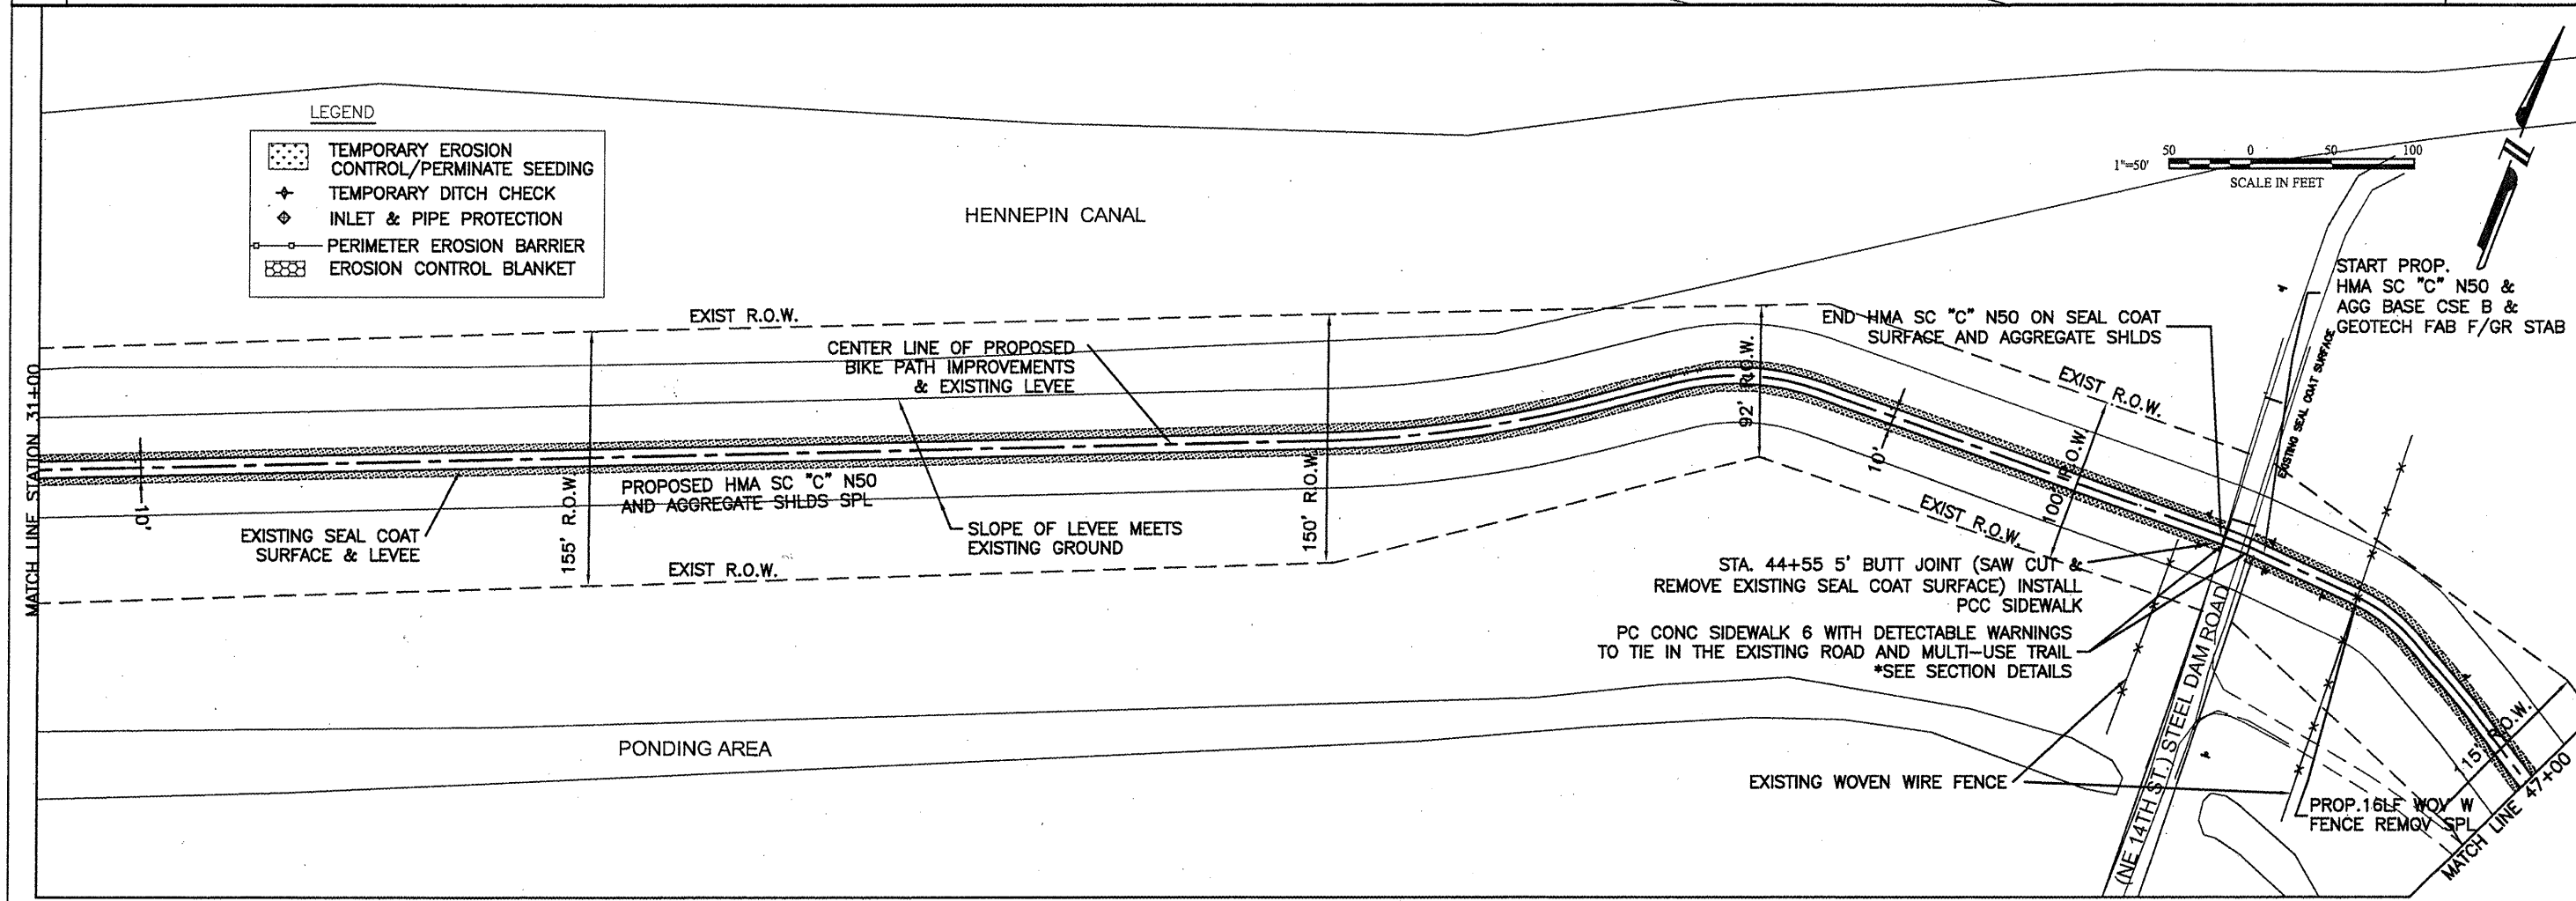

FILE NAME =	USER NAME =	DESIGNED --	REVISED --
		DRAWN -- MPK	REVISED --
		CHECKED -- MKM	REVISED --
		DATE -- 2.14.12	REVISED --

STATE OF ILLINOIS
DEPARTMENT OF TRANSPORTATION

EROSION CONTROL PLAN
SCALE: SHEET NO. 2 OF 4 SHEETS STA. 16+00 TO STA. 47+00

F.A. RTE.	SECTION	COUNTY	TOTAL SHEETS	SHEET NO.
	10-00043-00-BT	ROCK ISLAND	31	16
CONTRACT NO. 85556			ILLINOIS FED. AID PROJECT	