
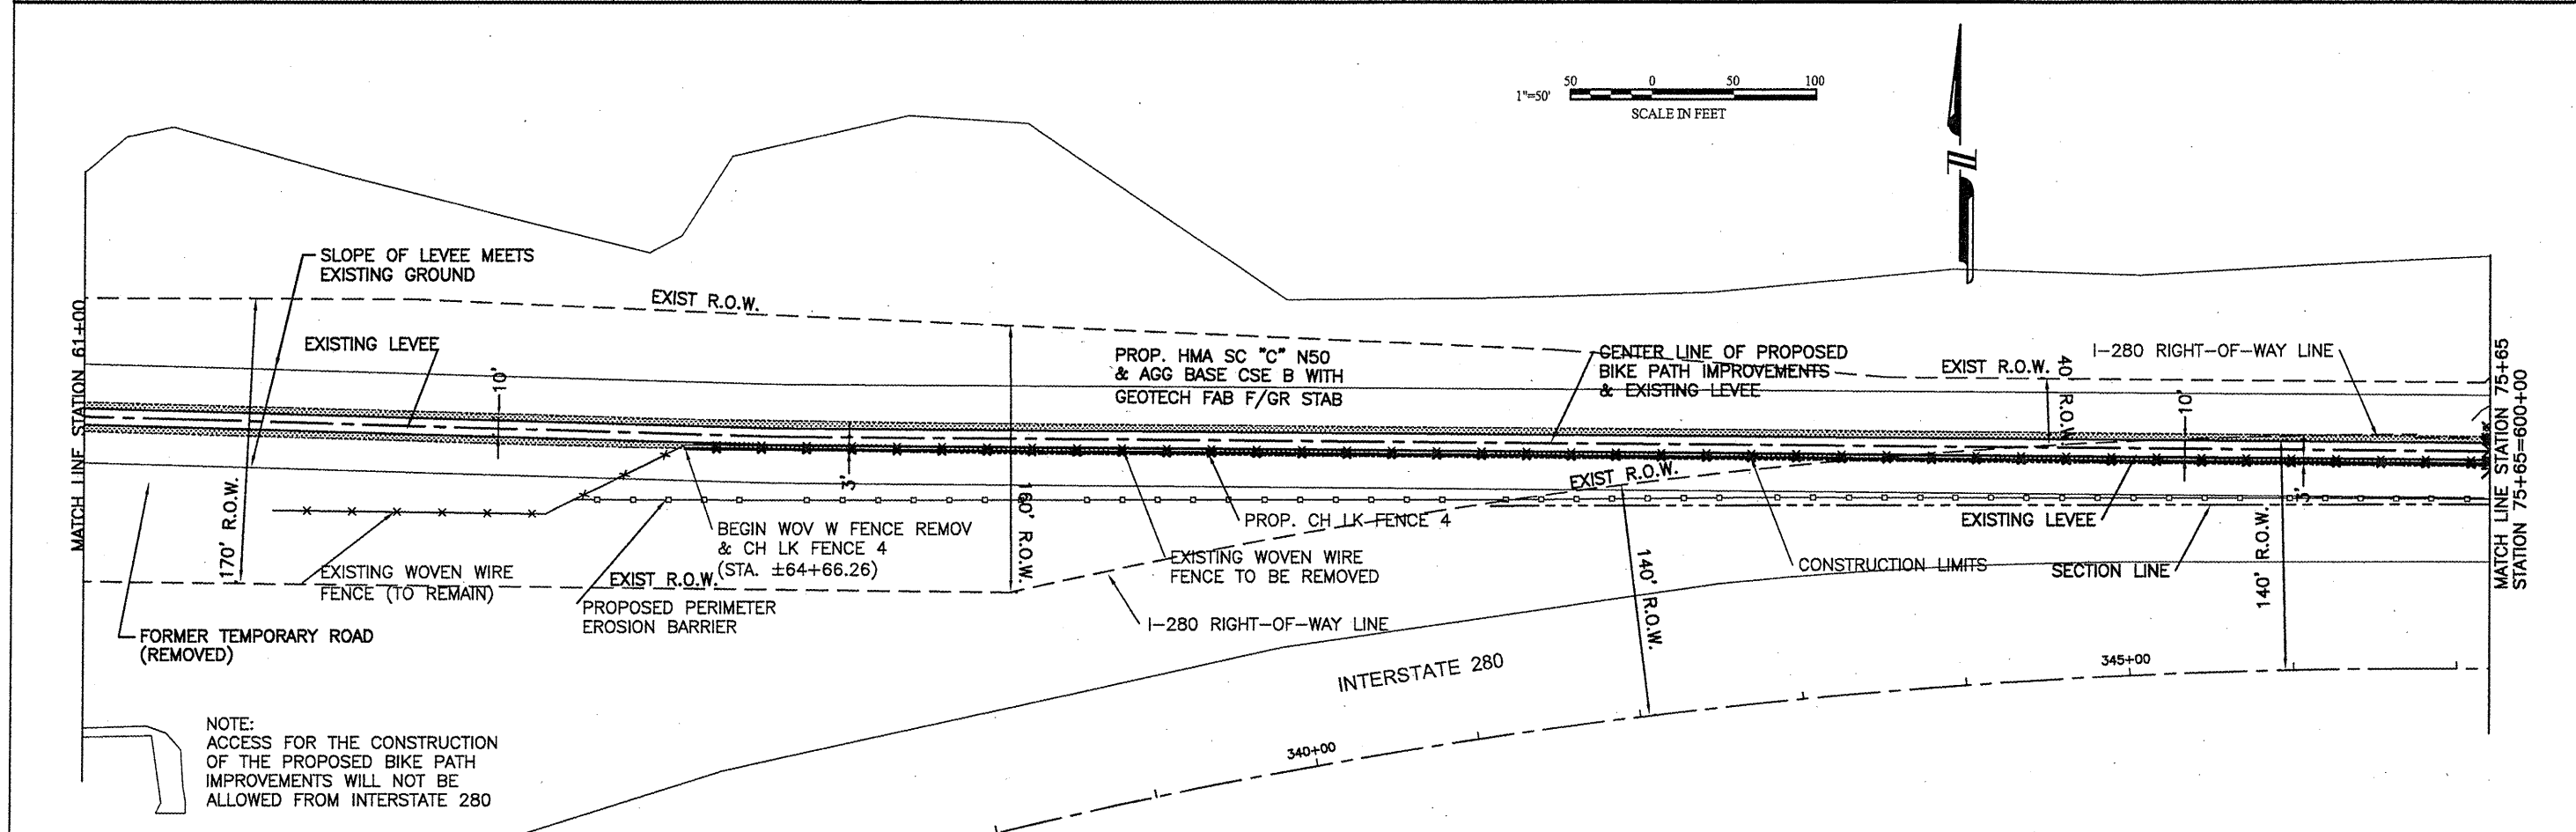


DATE	
BY	
DESIGNED	
DRAWN	
CHECKED	
DATE	
NO.	

DATE	
BY	
DESIGNED	
DRAWN	
CHECKED	
DATE	
NO.	

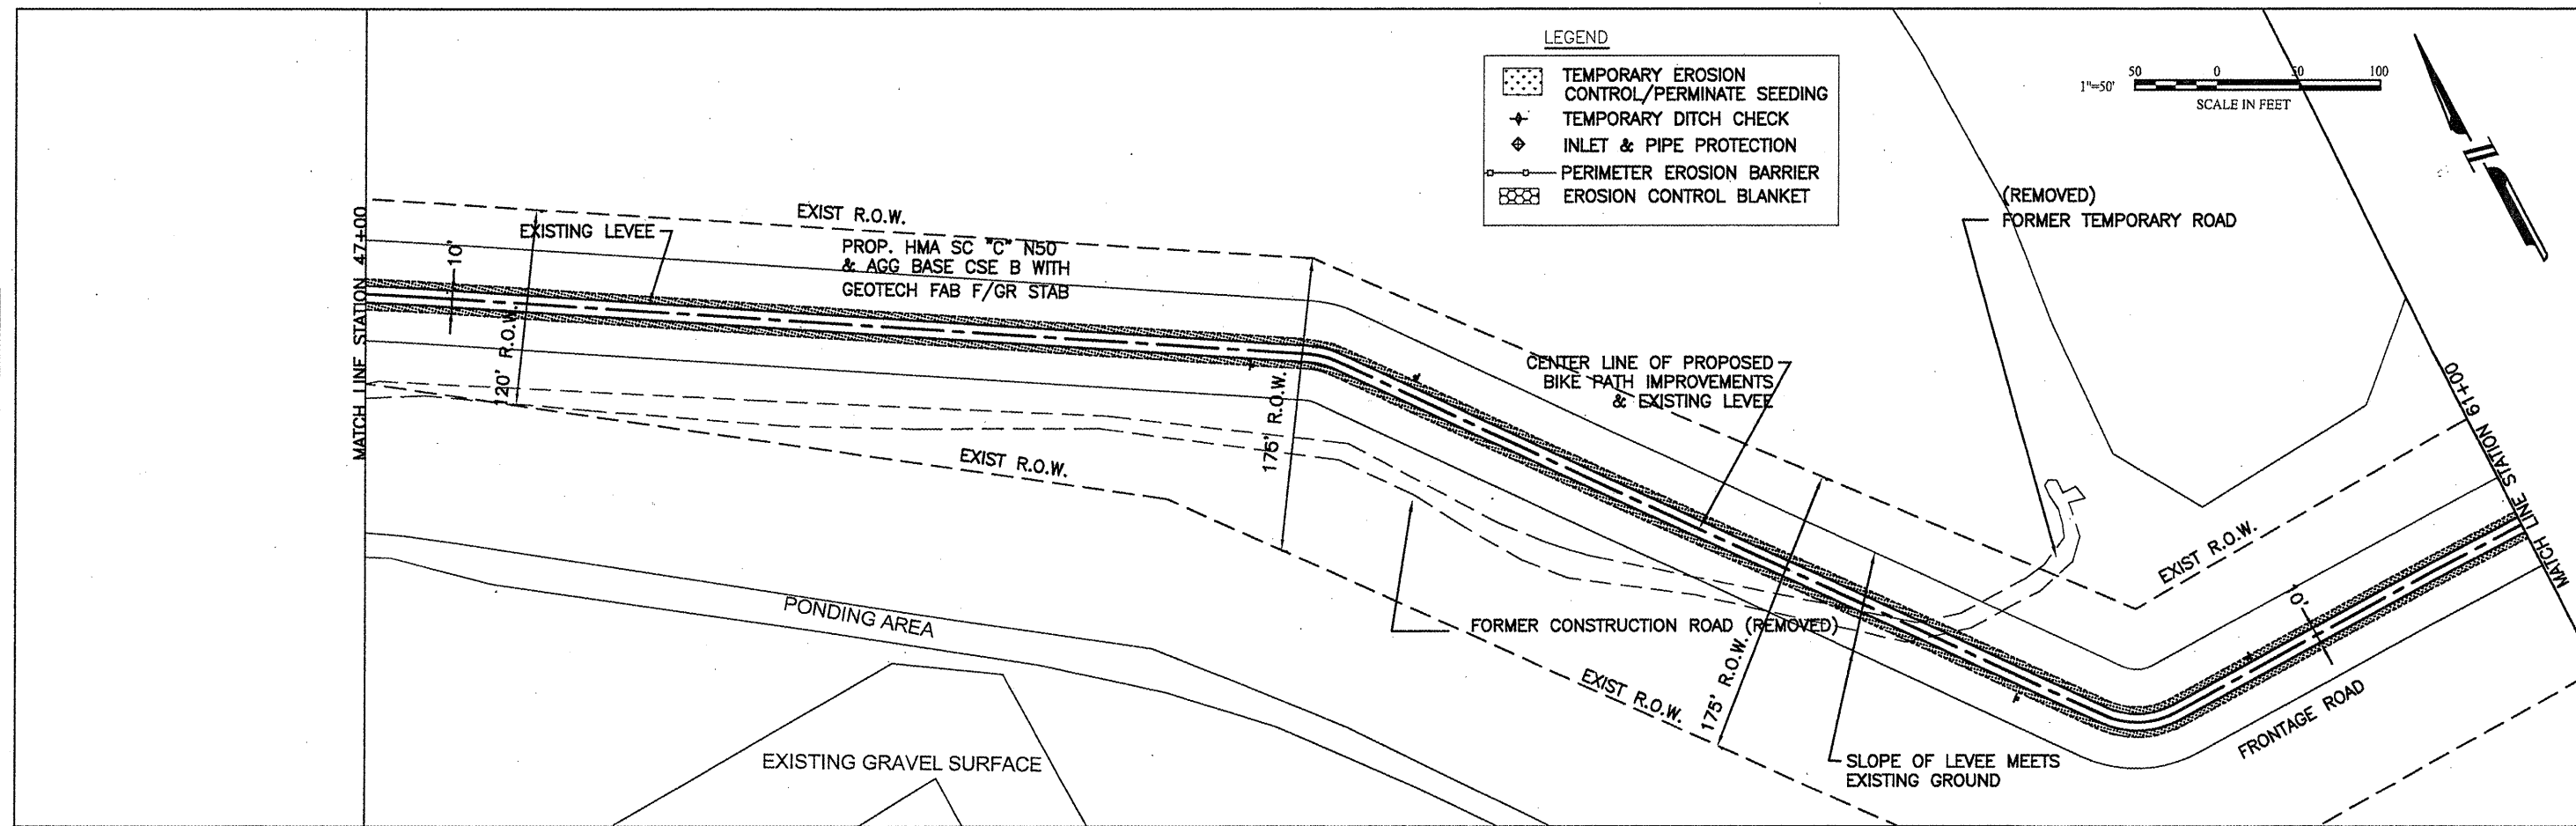

FILE NAME =	USER NAME =	DESIGNED -	REVISED -	STATE OF ILLINOIS DEPARTMENT OF TRANSPORTATION	EROSION CONTROL PLAN	F.A. RTE.	SECTION	COUNTY	TOTAL SHEETS	SHEET NO.	
		DRAWN - MPK	REVISED -					10-00043-00-BT	ROCK ISLAND	31	17
		CHECKED - MKM	REVISED -			SCALE:	SHEET NO. 3 OF 4 SHEETS	CONTRACT NO. 85556			
		DATE - 2.14.12	REVISED -			STA. 61+00 TO STA. 75+65	ILLINOIS FED. AID PROJECT				