


PLAN	SURVEYED	DATE
	PLOTTED	
	CHECKED	
	BY	
	NO. OF PAGES	
	ADD FILE NAME	

PROFILE	SURVEYED	DATE
	PLOTTED	
	CHECKED	
	BY	
	NO. OF PAGES	
	ADD FILE NAME	

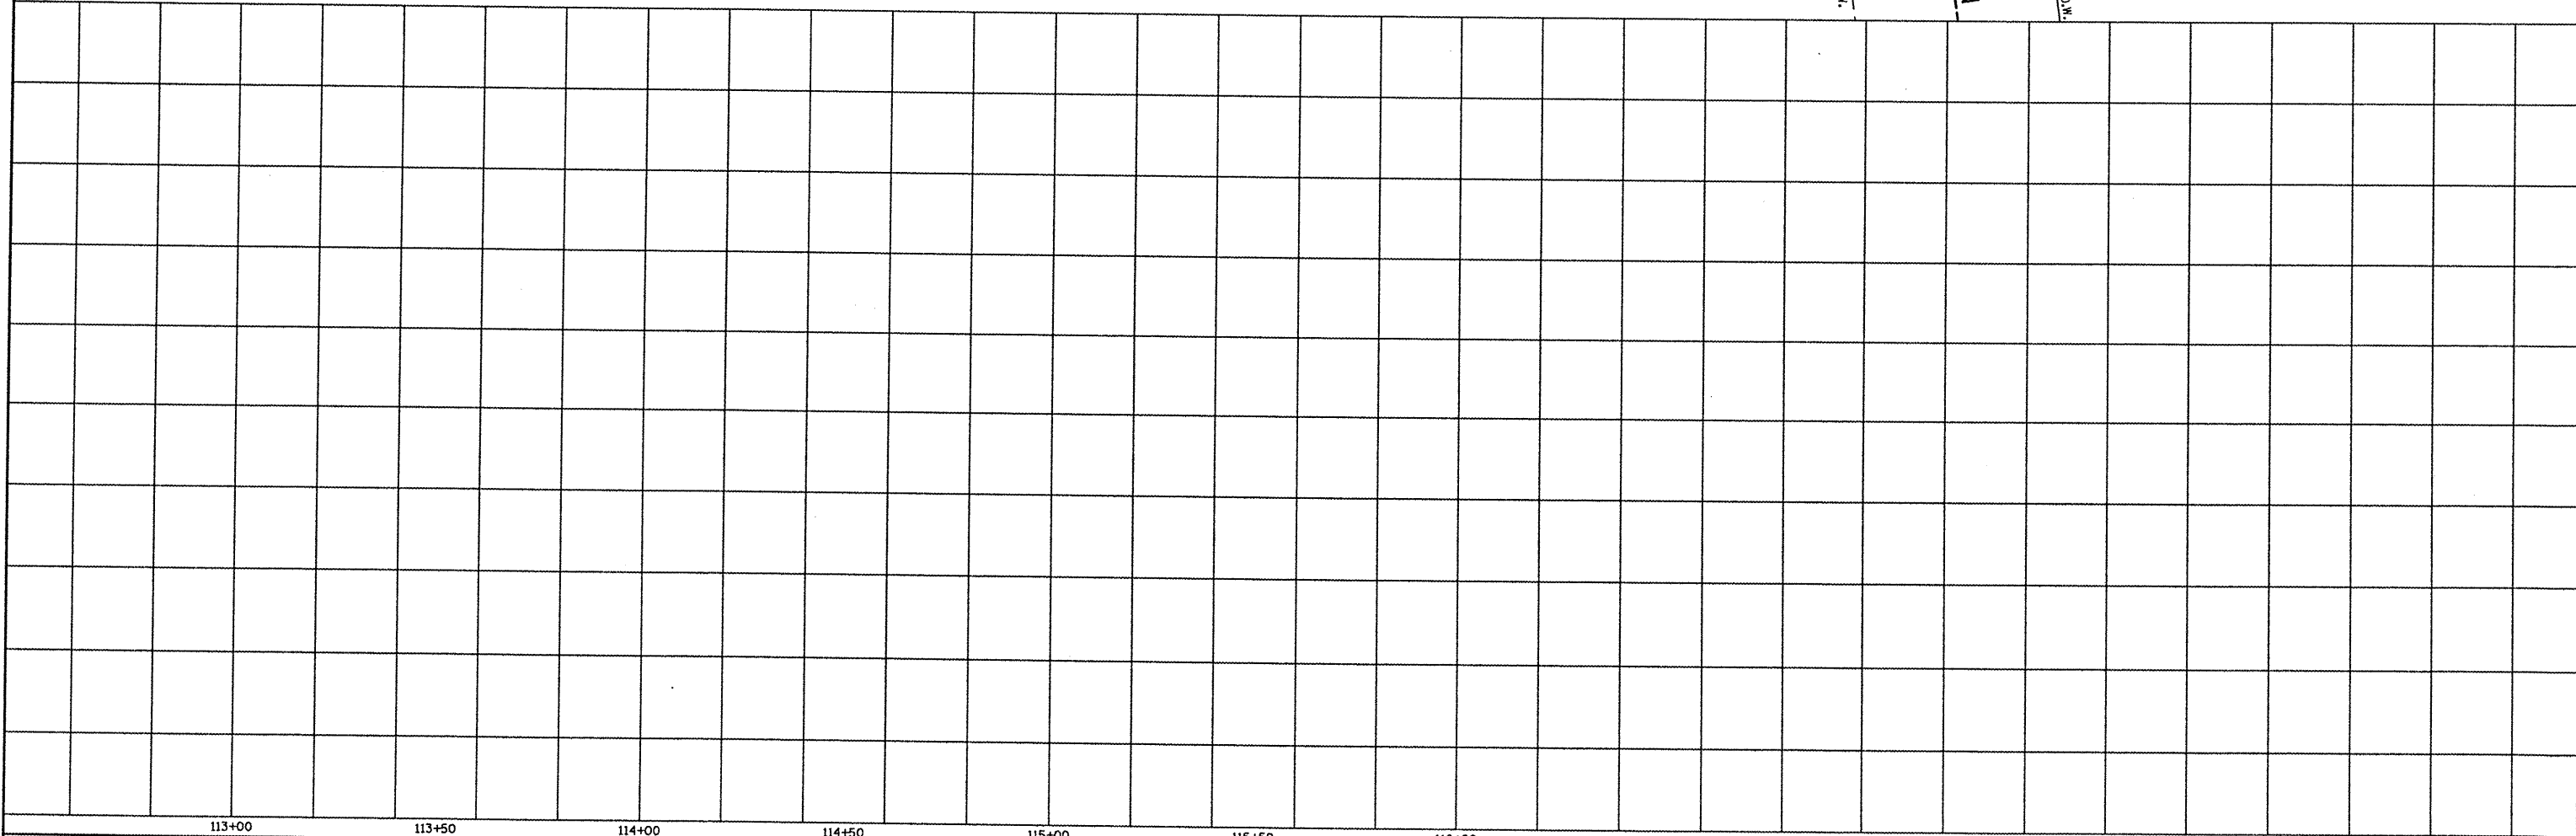

FILE NAME = Plan_86.dgn	USER NAME = ramesh	DESIGNED - BFK	REVISED -	<b>VILLAGE OF MARYVILLE KEEBLER ROAD</b>	<b>PLAN AND PROFILE SHEET</b>	F.A. RTE. 9135	SECTION 10-00018-00-RS	COUNTY MADISON	TOTAL SHEETS 22	SHEET NO. 13		
		DRAWN - JJB	REVISED -			SCALE: 1"=20'	SHEET NO. 6 OF 6 SHEETS	STA.	TO STA.	CONTRACT NO. 97486		
		CHECKED - BFK	REVISED -			ILLINOIS FED. AID PROJECT						
		DATE - 1/17/12	REVISED -									