


USGS DATUM
5TH GA(1929)

F.A. RTE.	SECTION	COUNTY	TOTAL SHEETS	SHEET NO.
595	1 - 1	ROCK ISLAND	239	71
STA 115+00		TO STA 116+00.00		
FED. RD DIST. NO.	ILLINOIS	FED. AID PROJECT		CONTRACT # 84986



PLAN	DATE
BY	
REVISIONS	
1. CHANGE CHECKED	
2. DATE	
3. FILE NAME	
4. FILE NUMBER	
5. FILE NAME	

PROFILE	DATE
BY	
REVISIONS	
1. CHANGE CHECKED	
2. DATE	
3. FILE NAME	
4. FILE NUMBER	
5. FILE NAME	

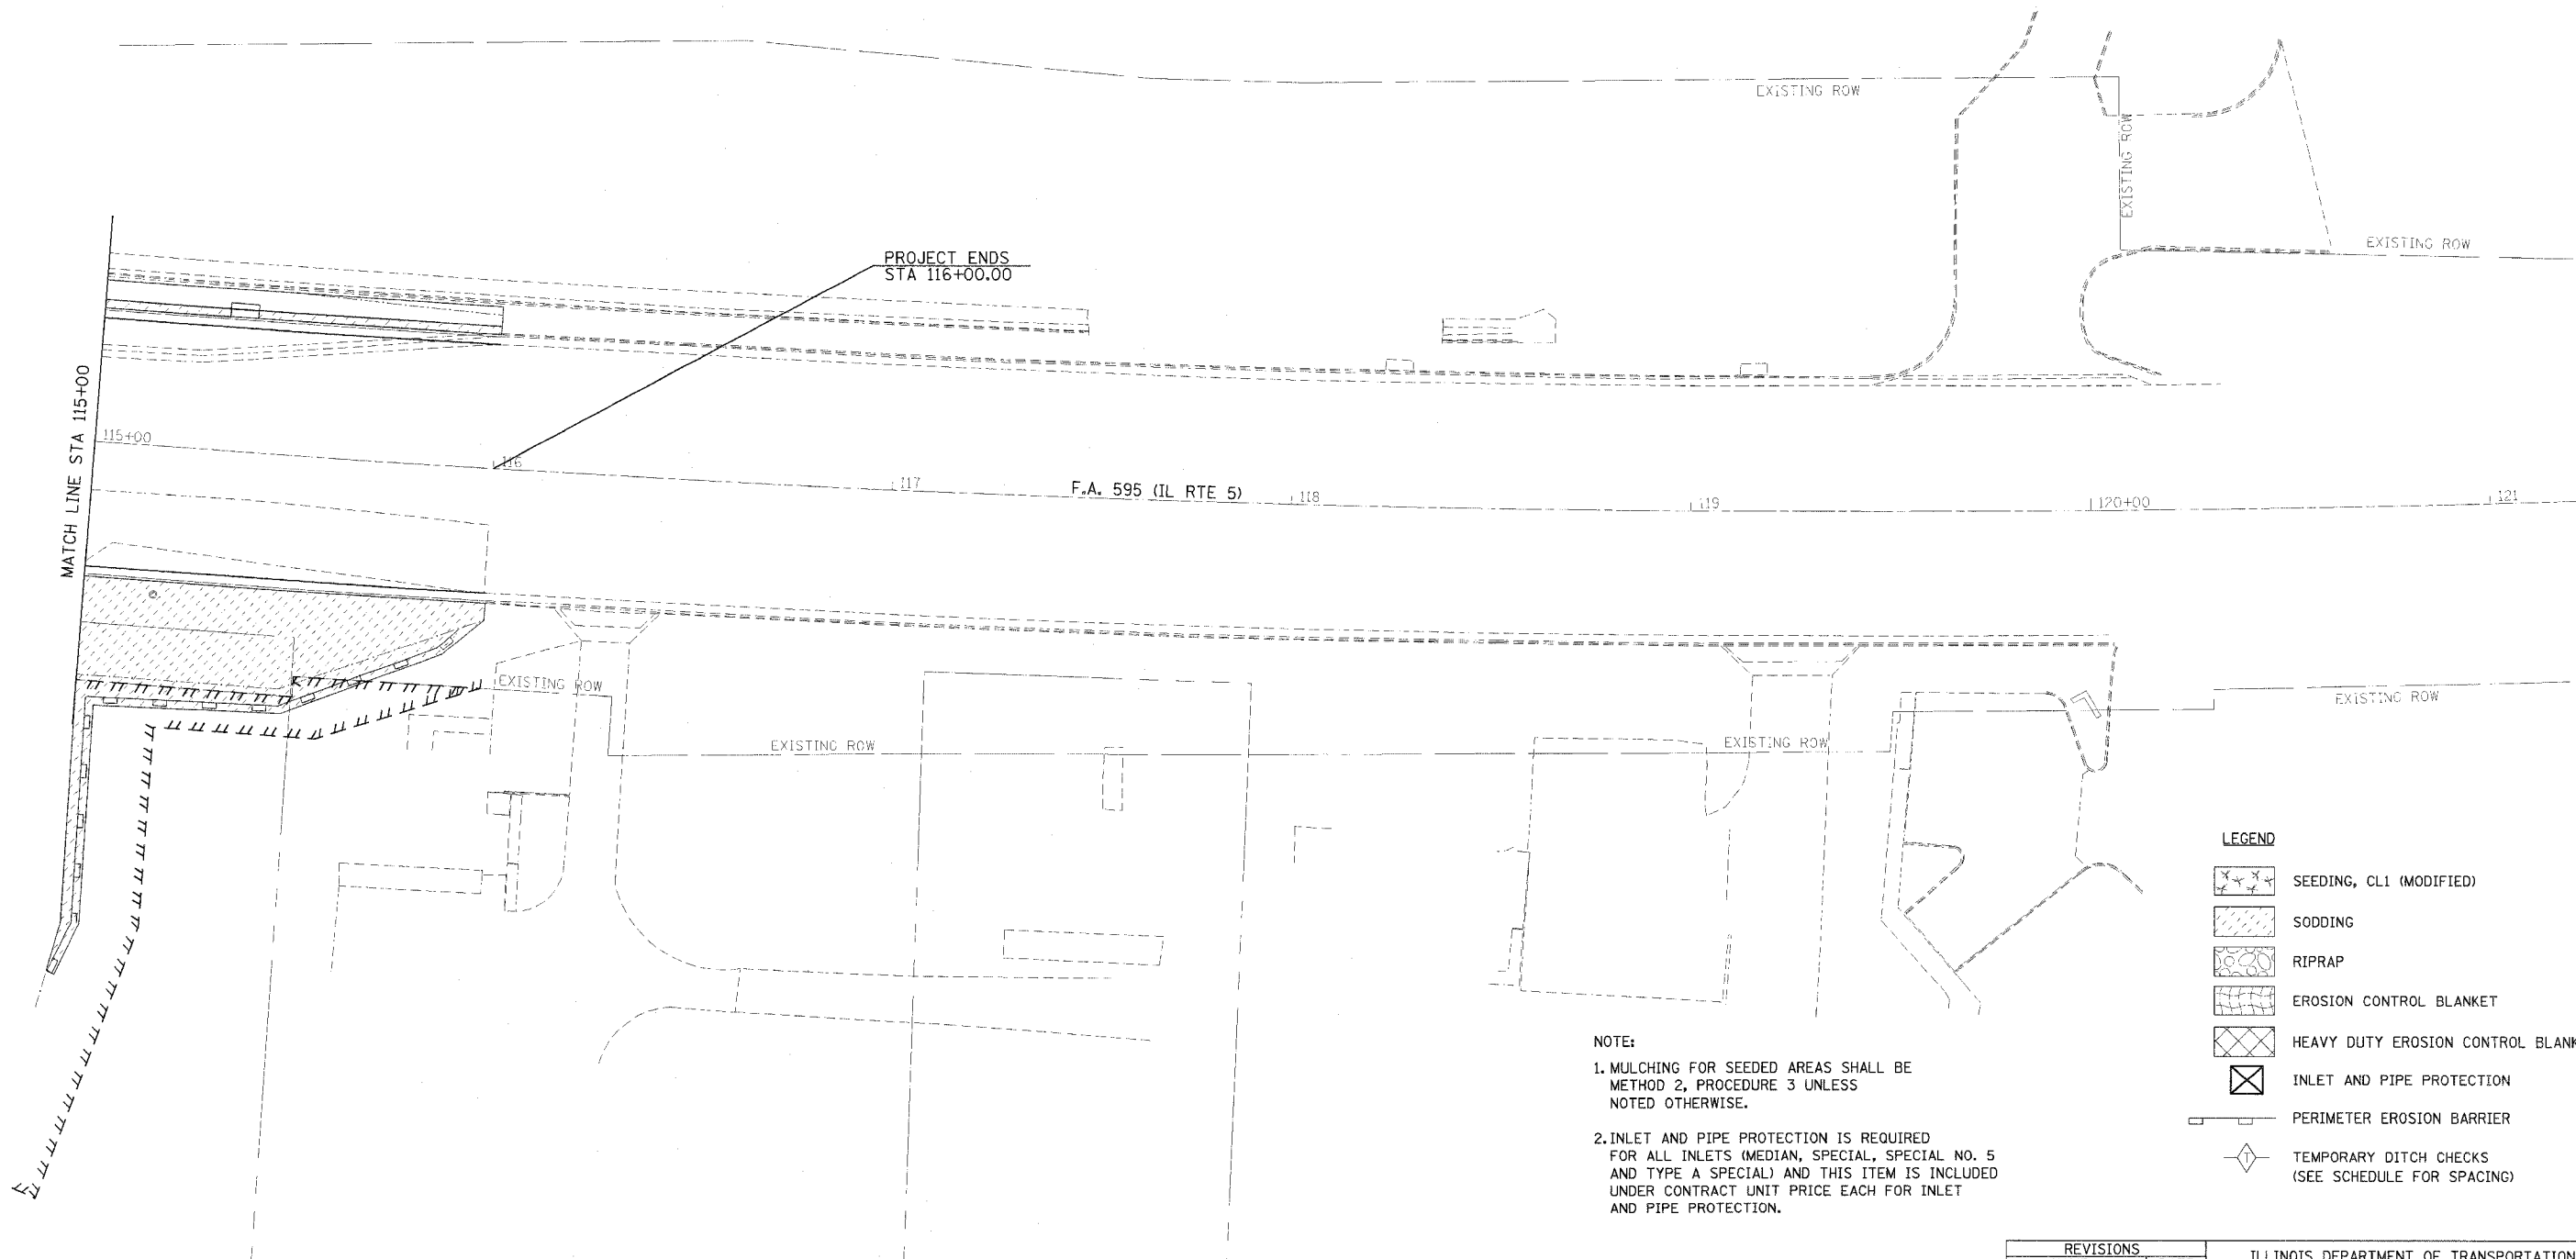


LEGEND

- SEEDING, CL1 (MODIFIED)
- SODDING
- RIPRAP
- EROSION CONTROL BLANKET
- HEAVY DUTY EROSION CONTROL BLANKET
- INLET AND PIPE PROTECTION
- PERIMETER EROSION BARRIER
- TEMPORARY DITCH CHECKS (SEE SCHEDULE FOR SPACING)

NOTE:

- MULCHING FOR SEEDED AREAS SHALL BE METHOD 2, PROCEDURE 3 UNLESS NOTED OTHERWISE.
- INLET AND PIPE PROTECTION IS REQUIRED FOR ALL INLETS (MEDIAN, SPECIAL, SPECIAL NO. 5 AND TYPE A SPECIAL) AND THIS ITEM IS INCLUDED UNDER CONTRACT UNIT PRICE EACH FOR INLET AND PIPE PROTECTION.

 

ILLINOIS PROFESSIONAL
DESIGN FIRM NO. 184-001533

Stanley Consultants INC.
550 West Higgins Road, Suite 730, Chicago, Illinois 60631-2807
www.stanleygroup.com

REVISIONS	
NAME	DATE

ILLINOIS DEPARTMENT OF TRANSPORTATION

**EROSION CONTROL
F.A. 595 (IL RTE 5)**

SCALE: VERT. _____
HORIZ. _____

DATE _____ DRAWN BY _____
CHECKED BY _____