

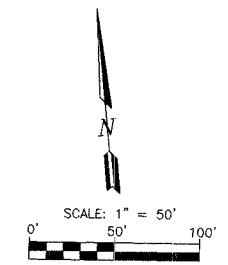


ROUTE NO.	SECTION	COUNTY	TOTAL SHEETS	SHEET NO.
FAS 719	03-00108-00-RS	FAYETTE	49	9
FED. ROAD DIST. NO.	ILLINOIS	PROJECT		

CONTRACT NO. 95460

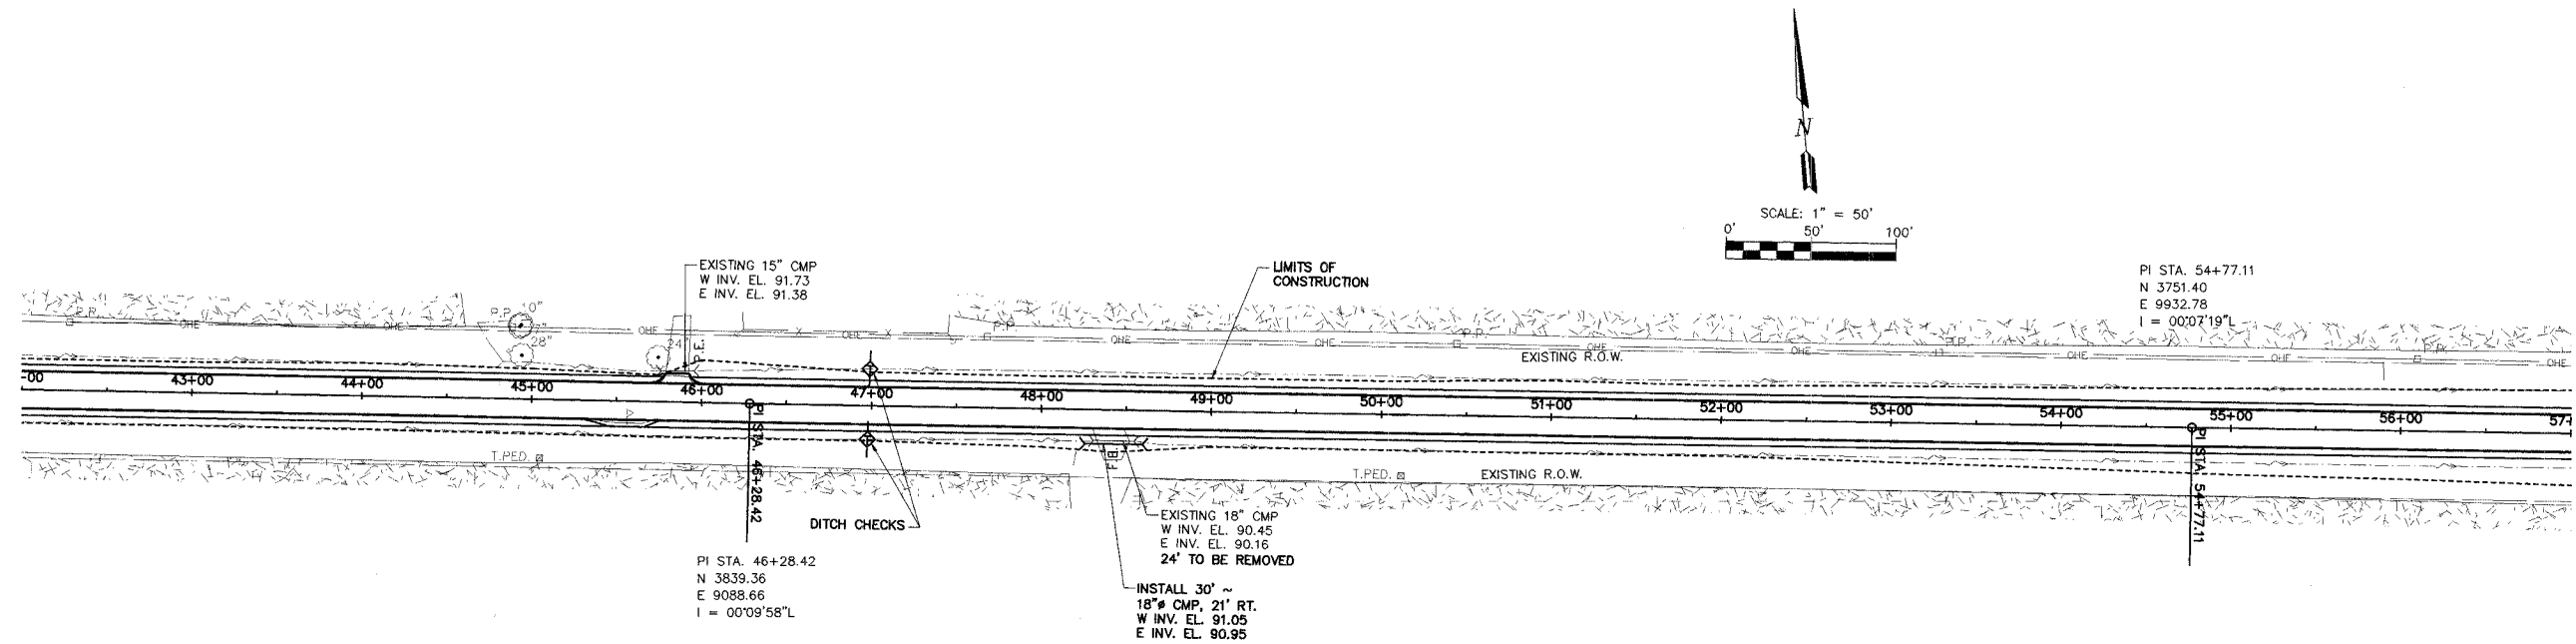

PI STA. 54+77.11  
 N 3751.40  
 E 9932.78  
 I = 00°07'19\"/>

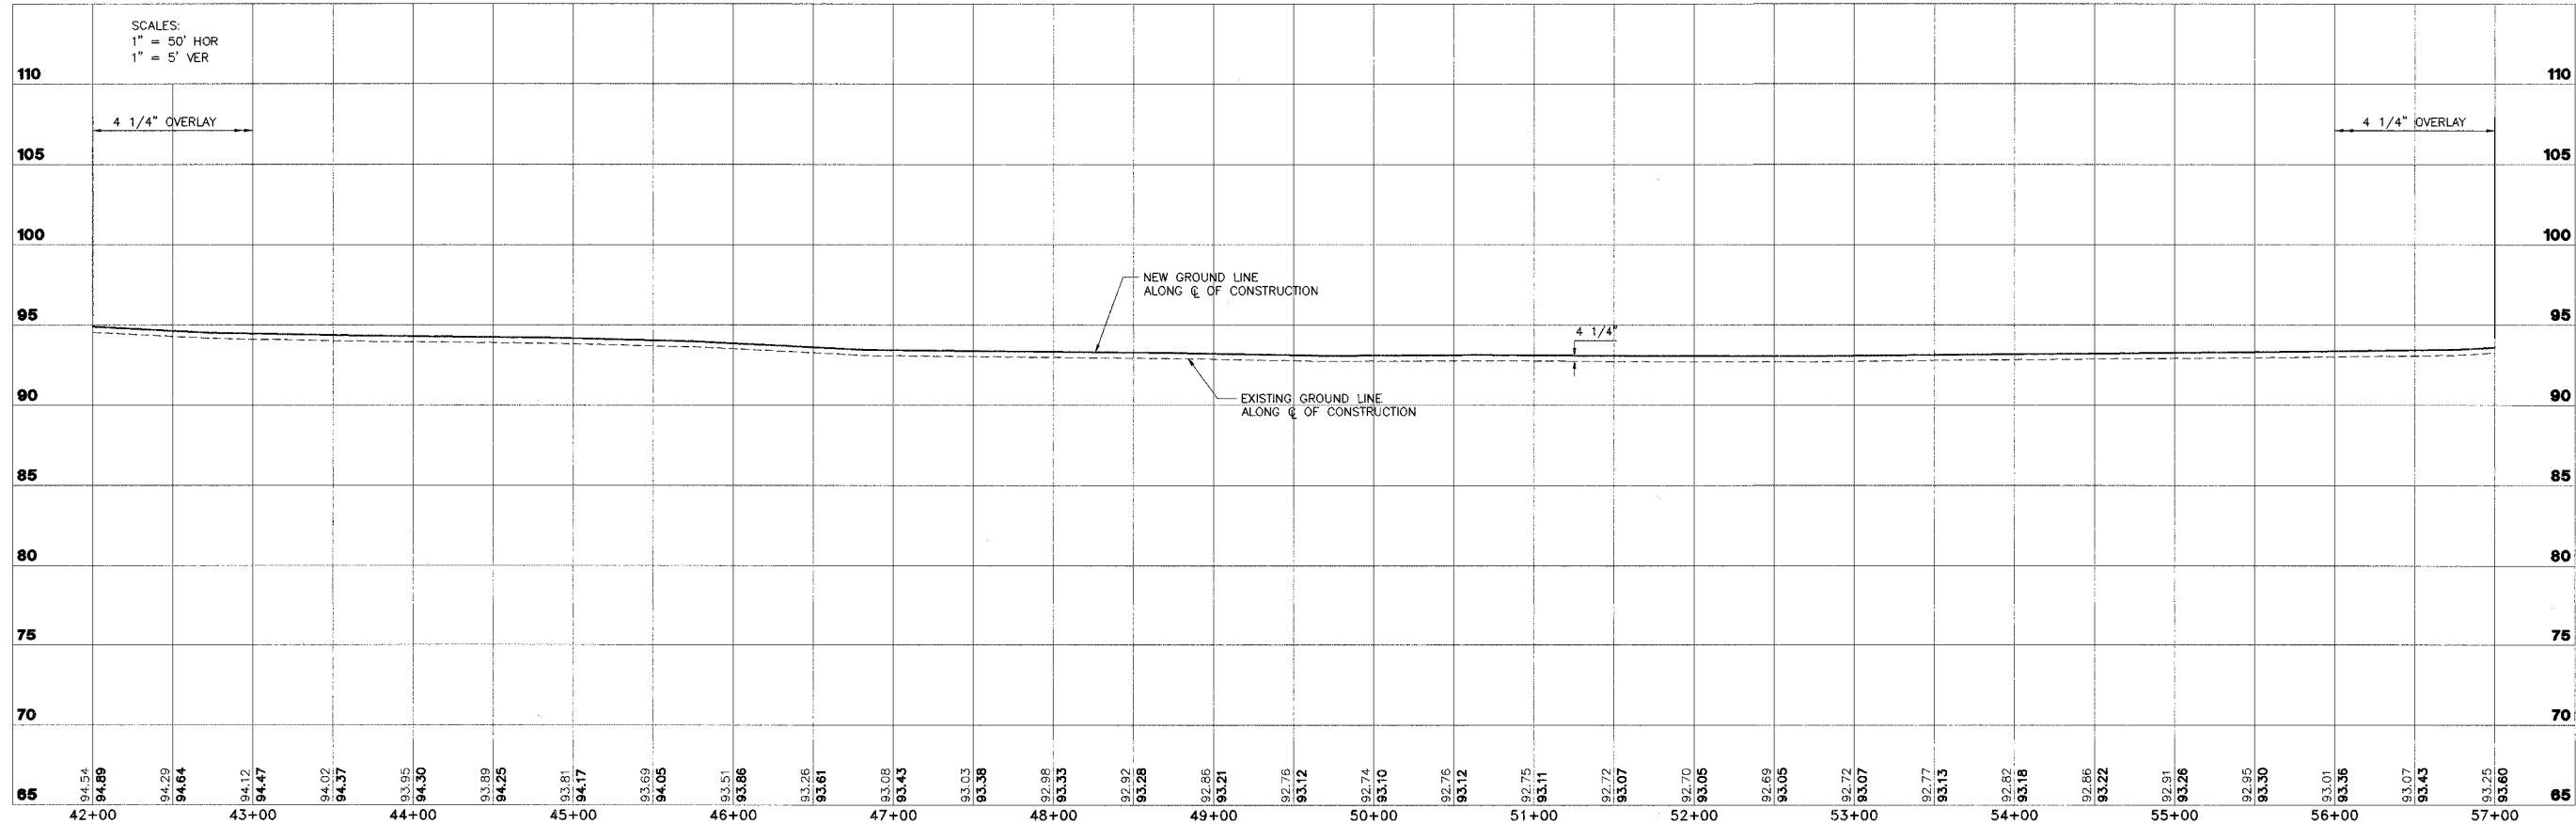

**STS CONSULTANTS**  
 2524 South Broadway  
 Salem, Illinois 62881  
 Ph (618) 548-3500  
 Fax (618) 548-5246  
 IL Design Firm Reg. No. 184-001518

**ROADWAY RECONSTRUCTION**  
**FAS 719 SECTION 03-00108-00-RS**  
**FAYETTE COUNTY, ILLINOIS**

**PLAN AND PROFILE**  
**STA. 42+00 TO STA. 57+00**

SURVEY	JAS	CHECKED	DATE
DESIGN	MFG	APPROVED	01/09/06
DRAWN	JSD, BLT		REVISED
			JOB NO.
			30084