
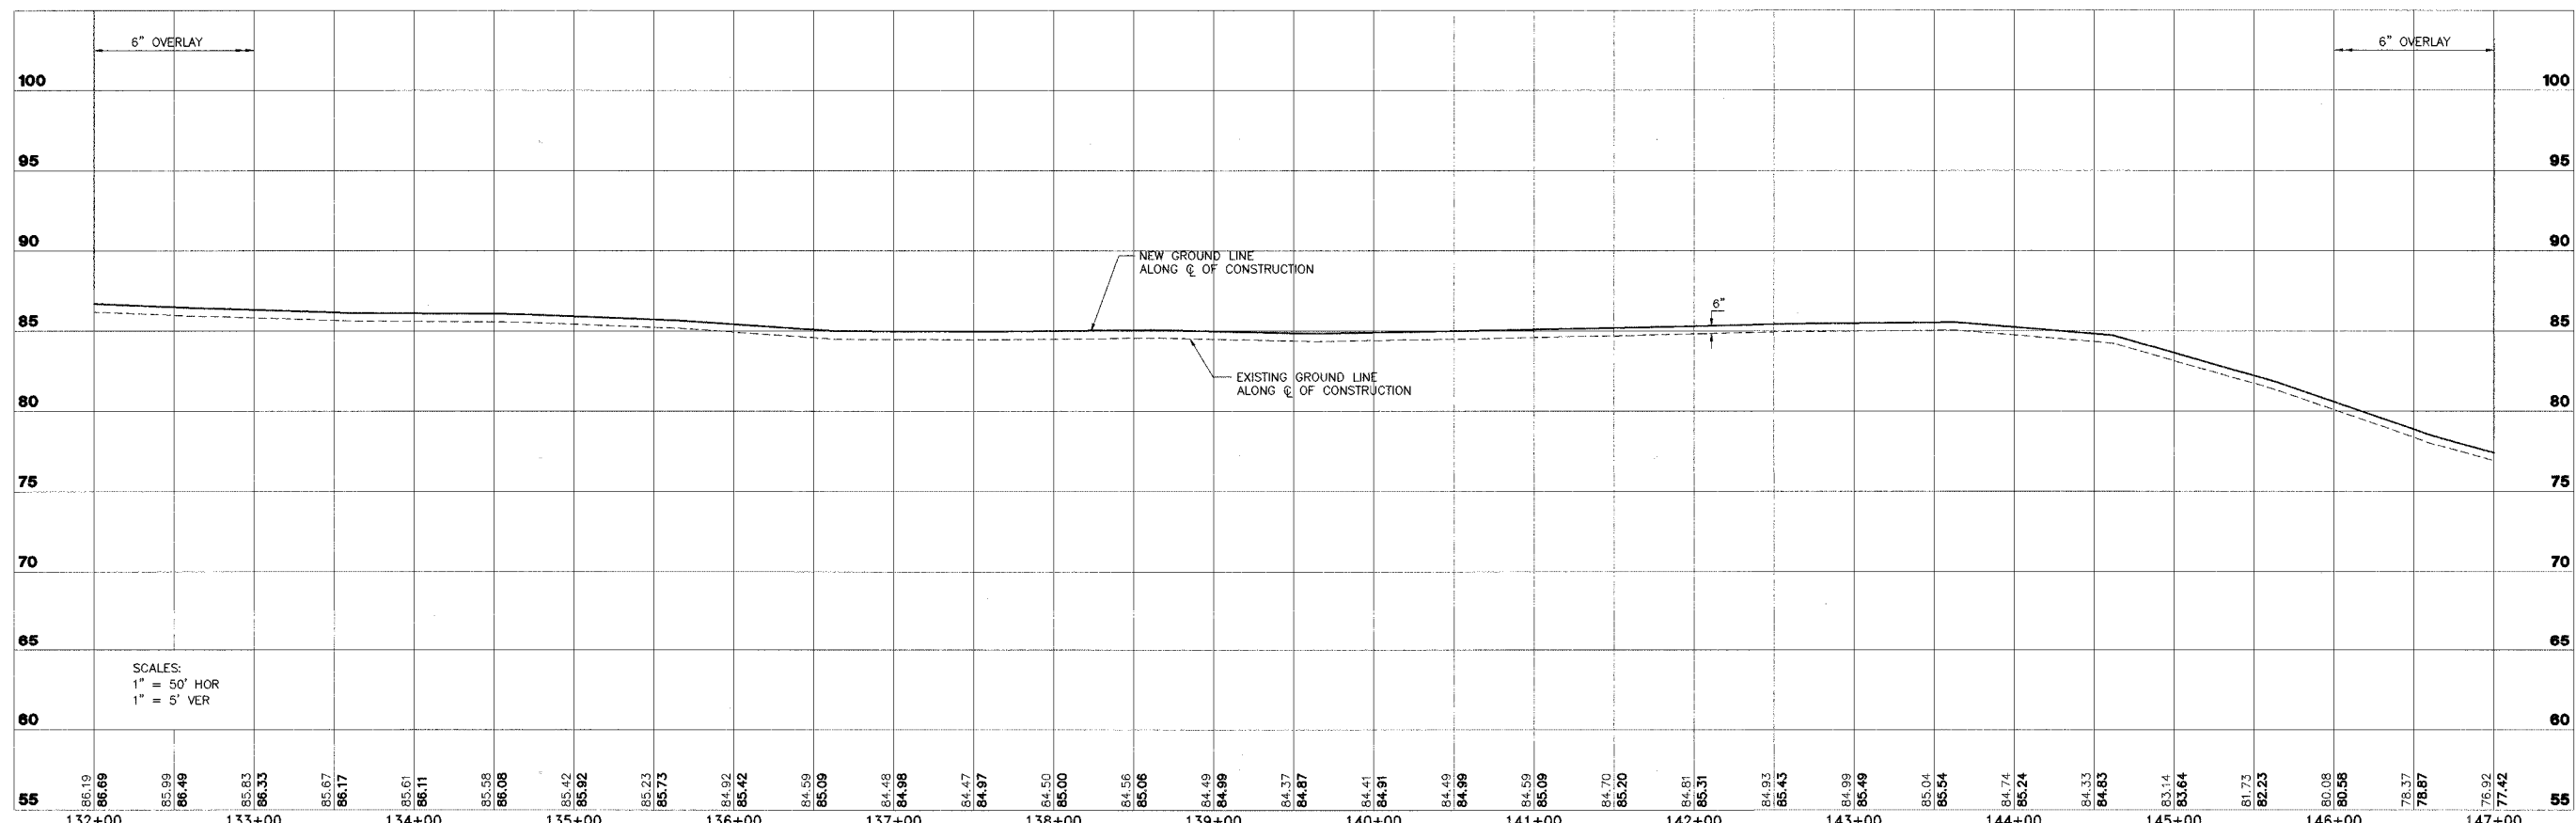


ROUTE NO.	SECTION	COUNTY	TOTAL SHEETS	SHEET NO.
FAS 719	03-00108-00-RS	FAYETTE	49	15
FED. ROAD DIST. NO.		ILLINOIS	PROJECT	

CONTRACT NO. 95460

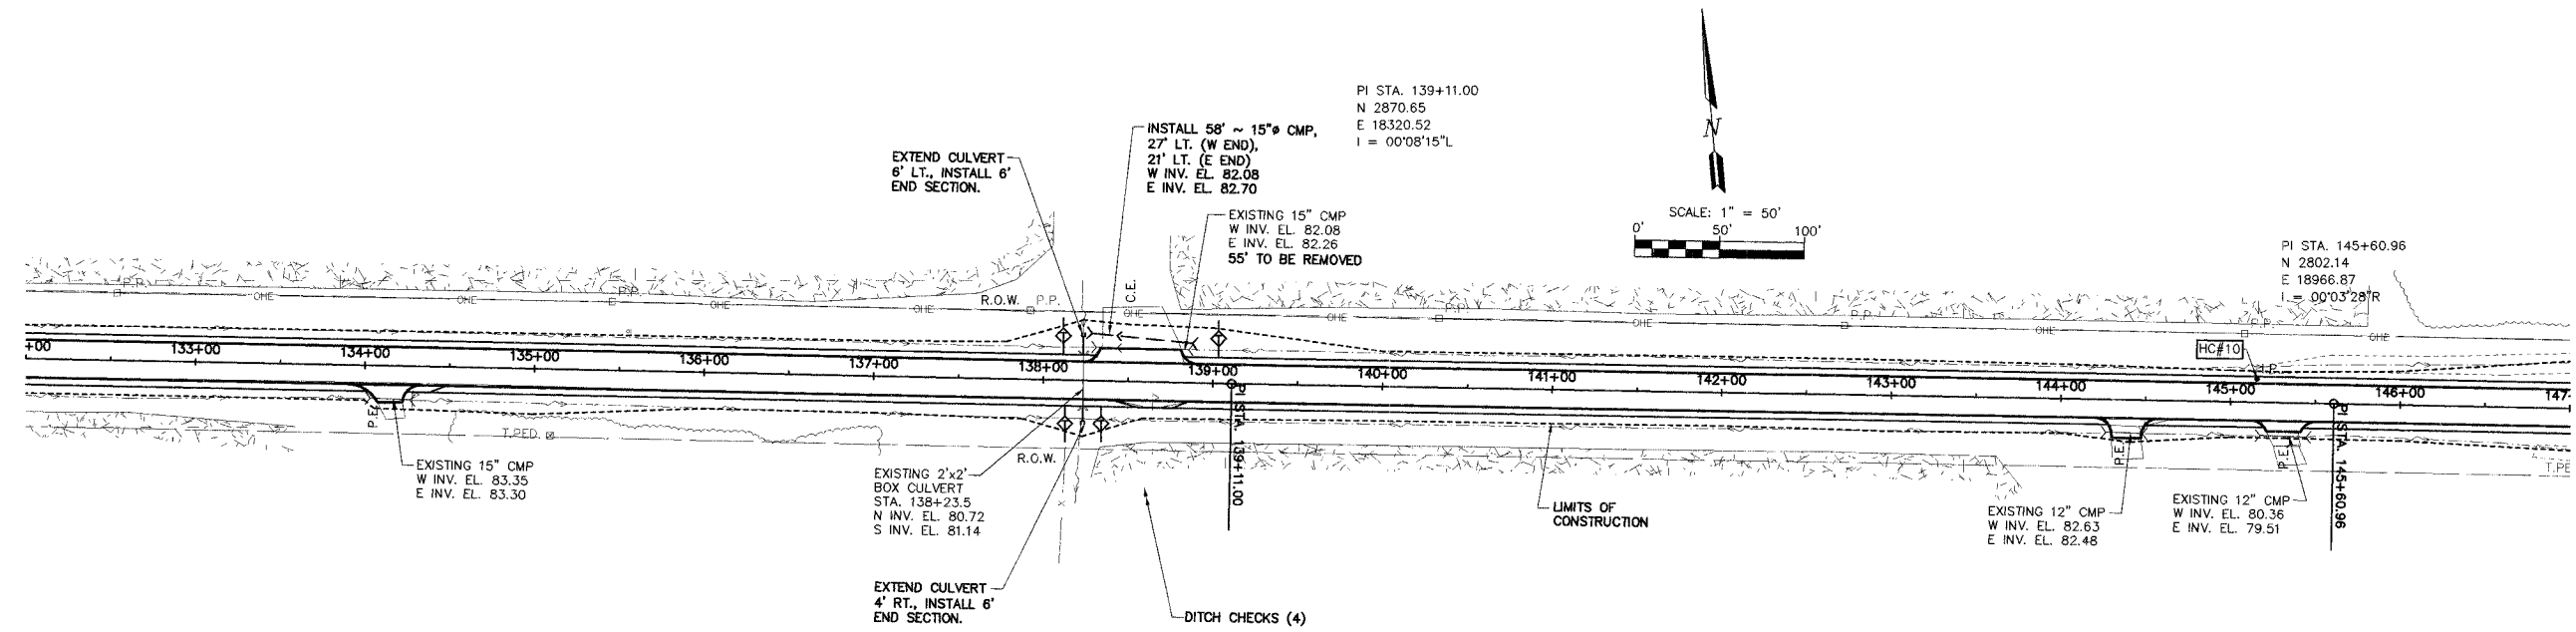

SCALES:
1" = 50' HOR
1" = 5' VER

STS CONSULTANTS
2524 South Broadway
Salem, Illinois 62881
Ph: (618) 348-3500
Fax: (618) 348-5246
IL Design Firm Reg. No. 184-001518

ROADWAY RECONSTRUCTION
FAS 719 SECTION 03-00108-00-RS
FAYETTE COUNTY, ILLINOIS

PLAN AND PROFILE
STA. 132+00 TO STA. 147+00

DESIGN	JAS	CHECKED	JAS	DATE	01/09/06
DRAWN	JSD, BLT	APPROVED		REVISED	
				JOB NO.	30084

L:\FAH00033\EP\RC\p10001.dwg, 1/17/2006 9:28:27 AM