
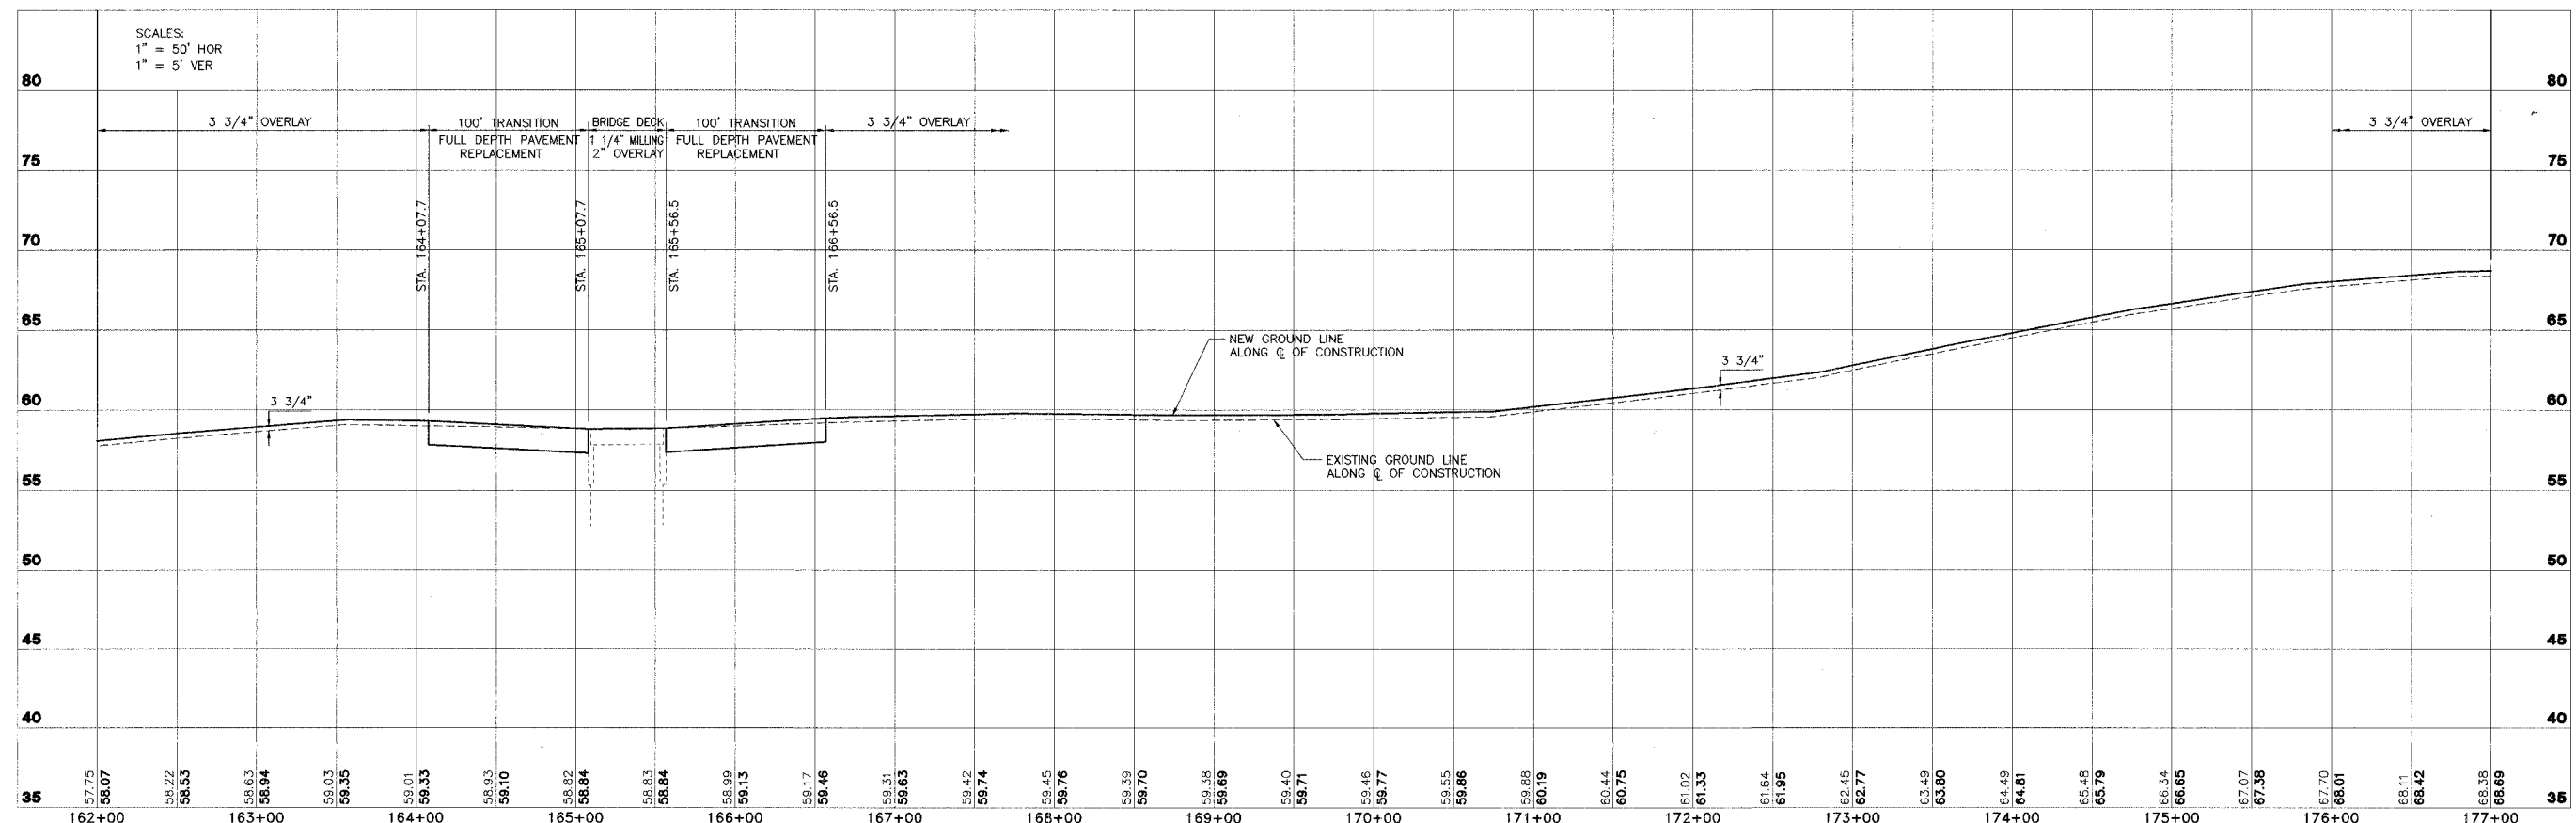


ROUTE NO.	SECTION	COUNTY	TOTAL SHEETS	SHEET NO.
FAS 719	03-00108-00-RS	FAYETTE	49	17
FED. ROAD DIST. NO.	ILLINOIS PROJECT		CONTRACT NO. 95460	

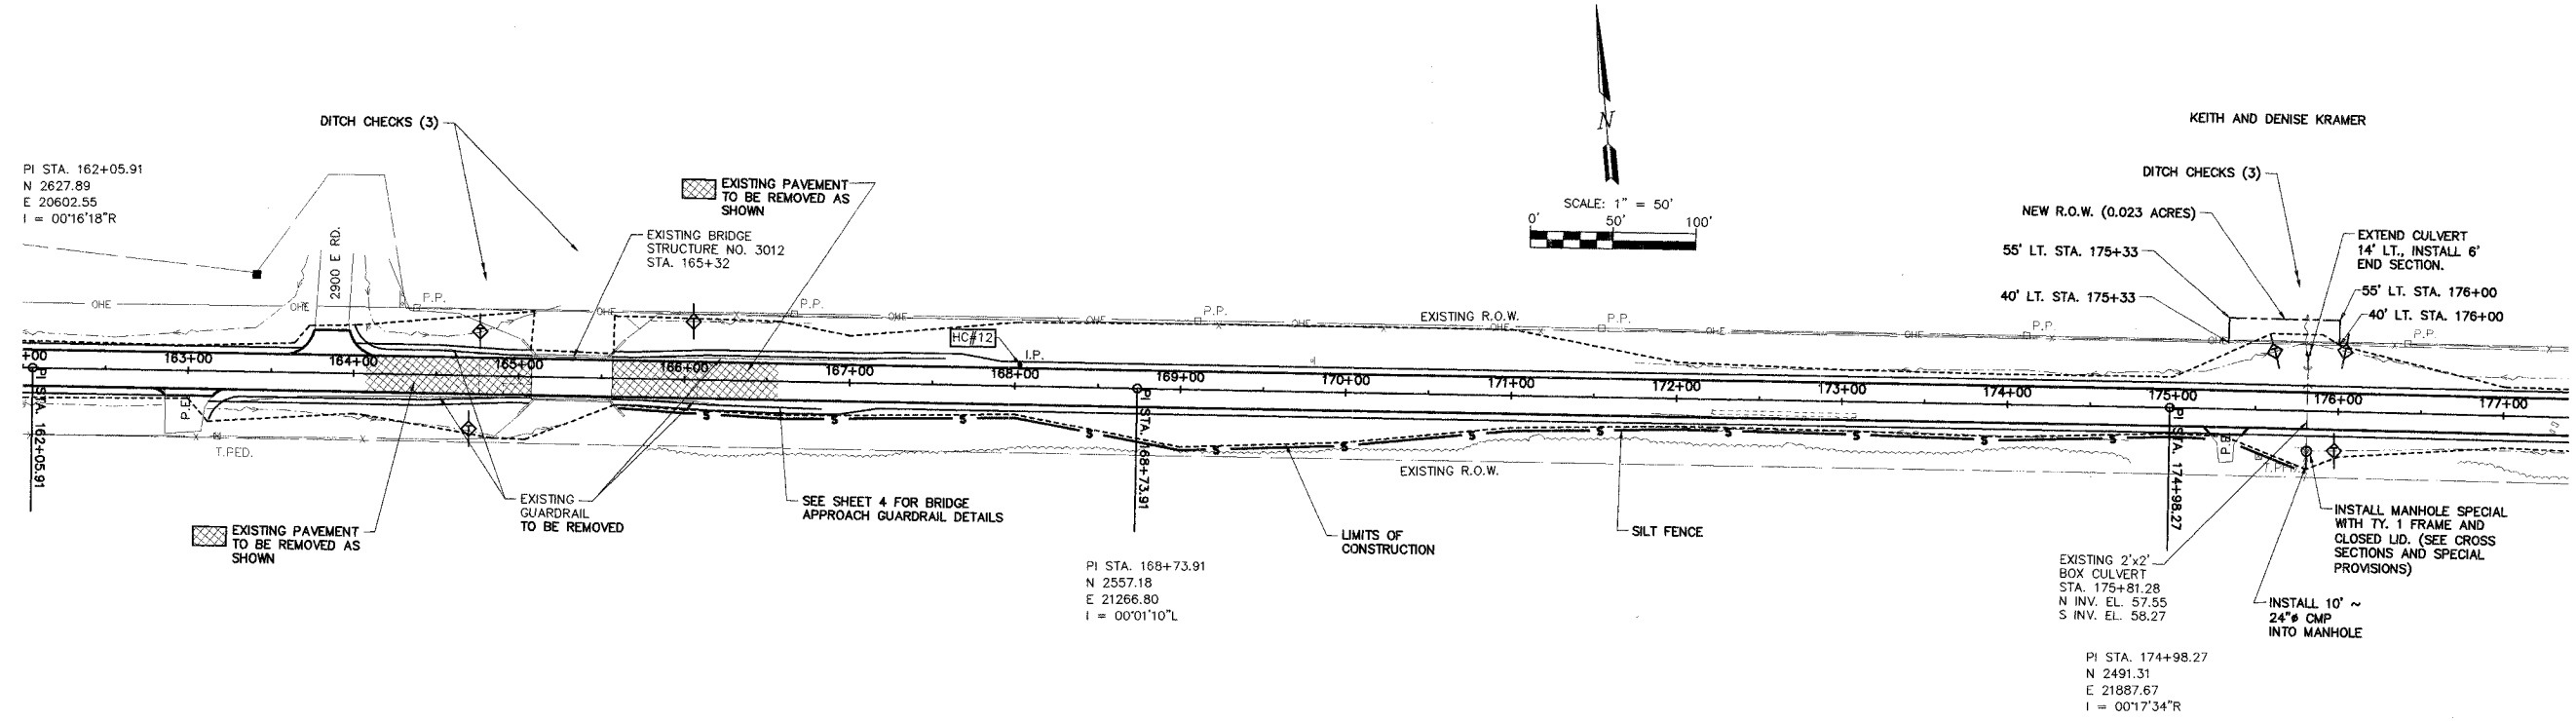

STS CONSULTANTS 2524 South Broadway Salem, Illinois 62681 Ph(618)548-3500 Fax(618)548-5246 IL Design Firm Reg. No. 184-001518	ROADWAY RECONSTRUCTION FAS 719 SECTION 03-00108-00-RS FAYETTE COUNTY, ILLINOIS		PLAN AND PROFILE STA. 162+00 TO STA. 177+00		SURVEY JAS DESIGN MRQ DRAWN JSD, BLT	CHECKED [] APPROVED []	DATE 01/09/06 REVISION [] JOB NO. 30084
---	---	--	--	--	--	-----------------------------	--

L:\FAH00033\EP\RC\p12001.dwg, 1/17/2006 9:29:01 AM