
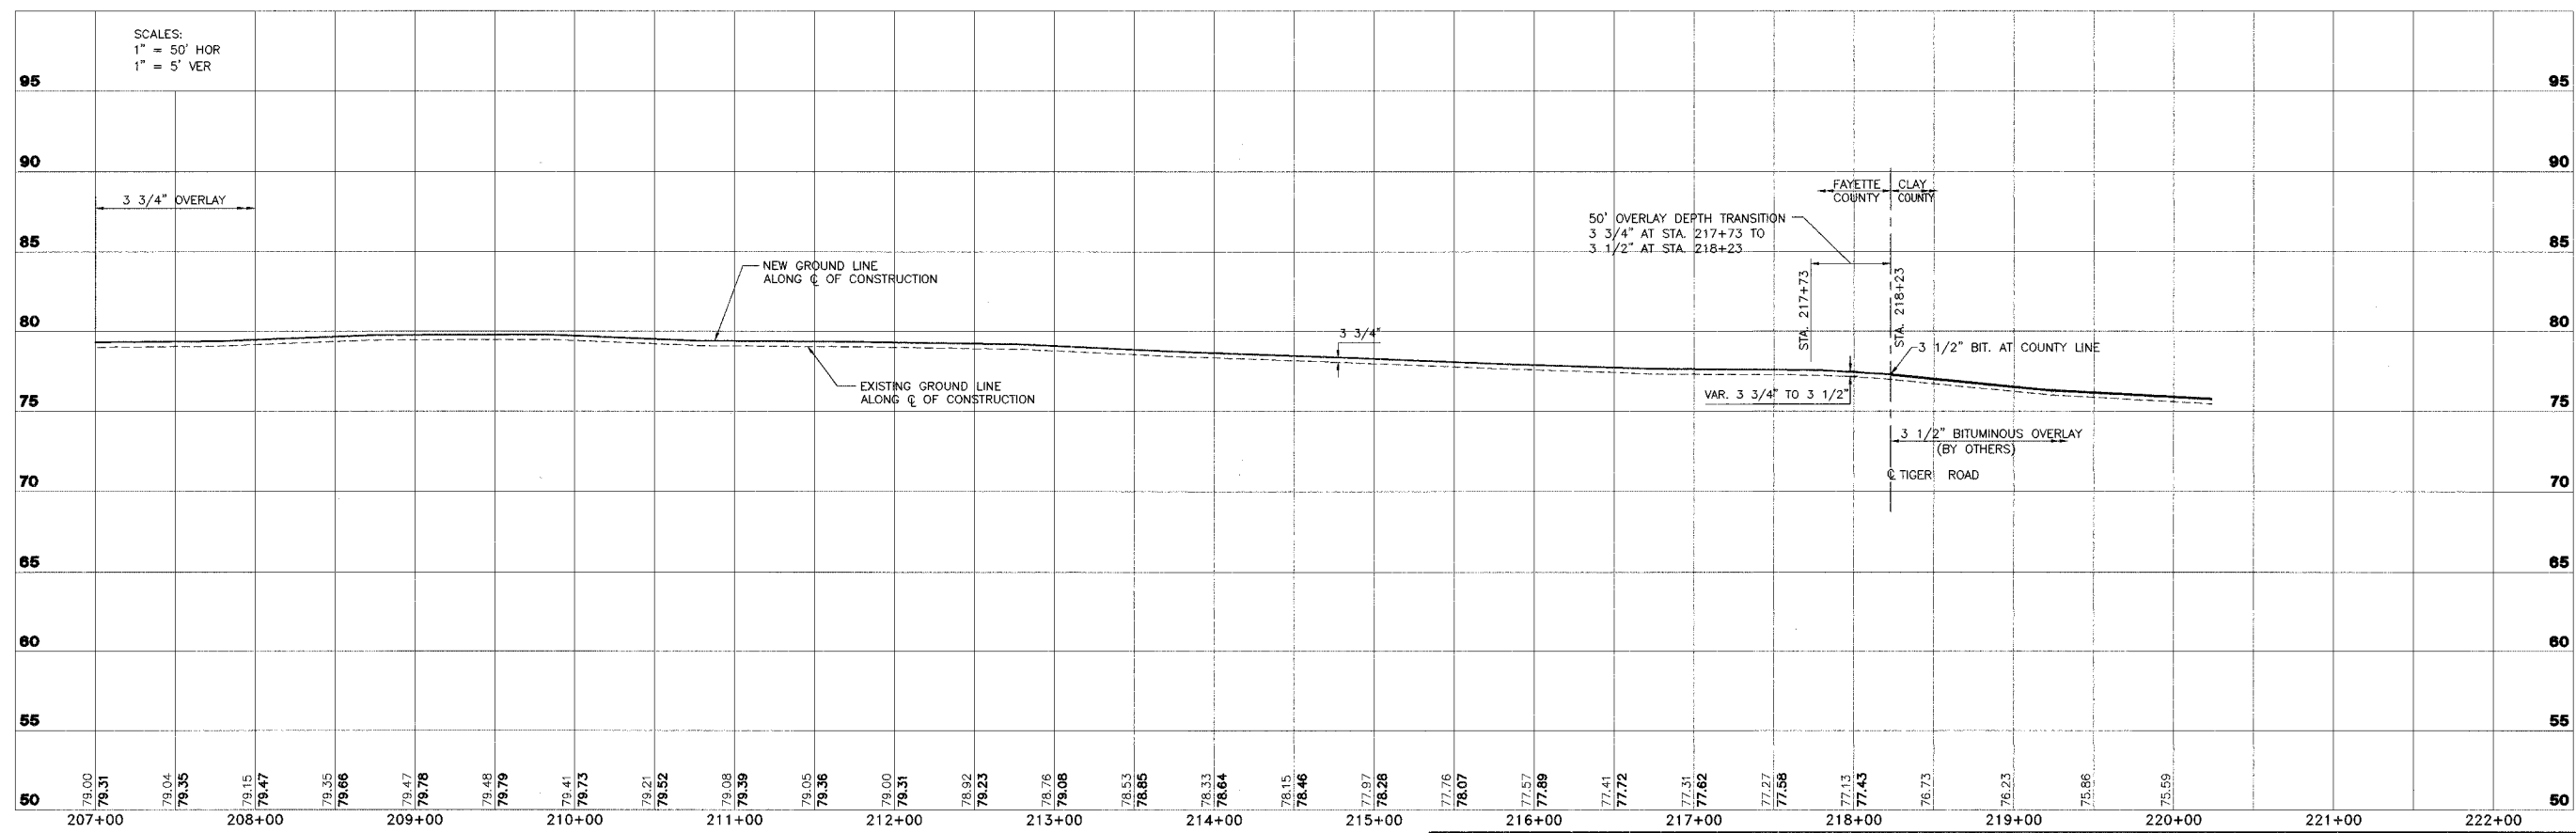


ROUTE NO.	SECTION	COUNTY	TOTAL SHEETS	SHEET NO.
FAS 719	03-00108-00-RS	FAYETTE	49	20
FED. ROAD DIST. NO.	ILLINOIS PROJECT		CONTRACT NO. 95460	

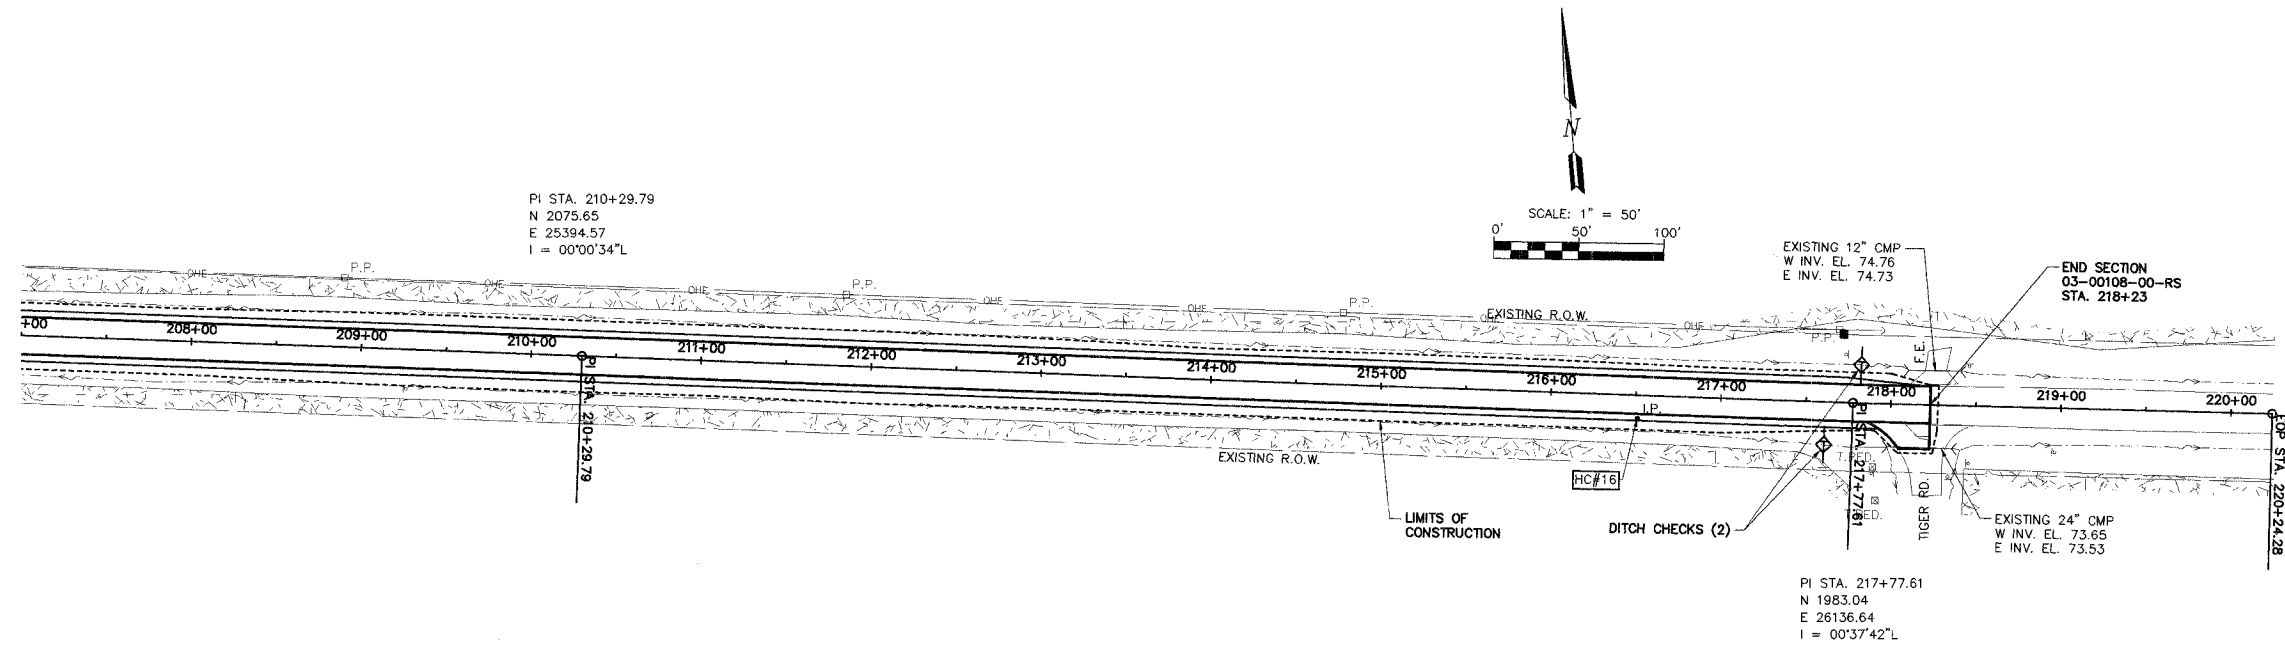

STS CONSULTANTS
 2524 South Broadway
 Salem, Illinois 62881
 Ph (618) 548-3500
 Fax (618) 548-5246
 IL Design Firm Reg. No. 184-001518

ROADWAY RECONSTRUCTION
FAS 719 SECTION 03-00108-00-RS
FAYETTE COUNTY, ILLINOIS

PLAN AND PROFILE
STA. 207+00 TO STA. 220+24

SURVEY	JAS	CHECKED	DATE
DESIGN	MRQ	APPROVED	01/09/06
DRAWN	JSD, BLT	JOB NO.	30084

L:\FAHD0033\EP\RCp15001.dwg, 1/17/2006 9:28:24 AM