


ROUTE NO.	SECTION	COUNTY	TOTAL SHEETS	SHEET NO.
FAS 788 (C.H. 24/ C.H. 16)	03-00075- 00-BR, WASH. 03-00082- 00-BR, CLIN.	WASHINGTON CLINTON	22	5

03E905513.DGN FEB. 21, 2006

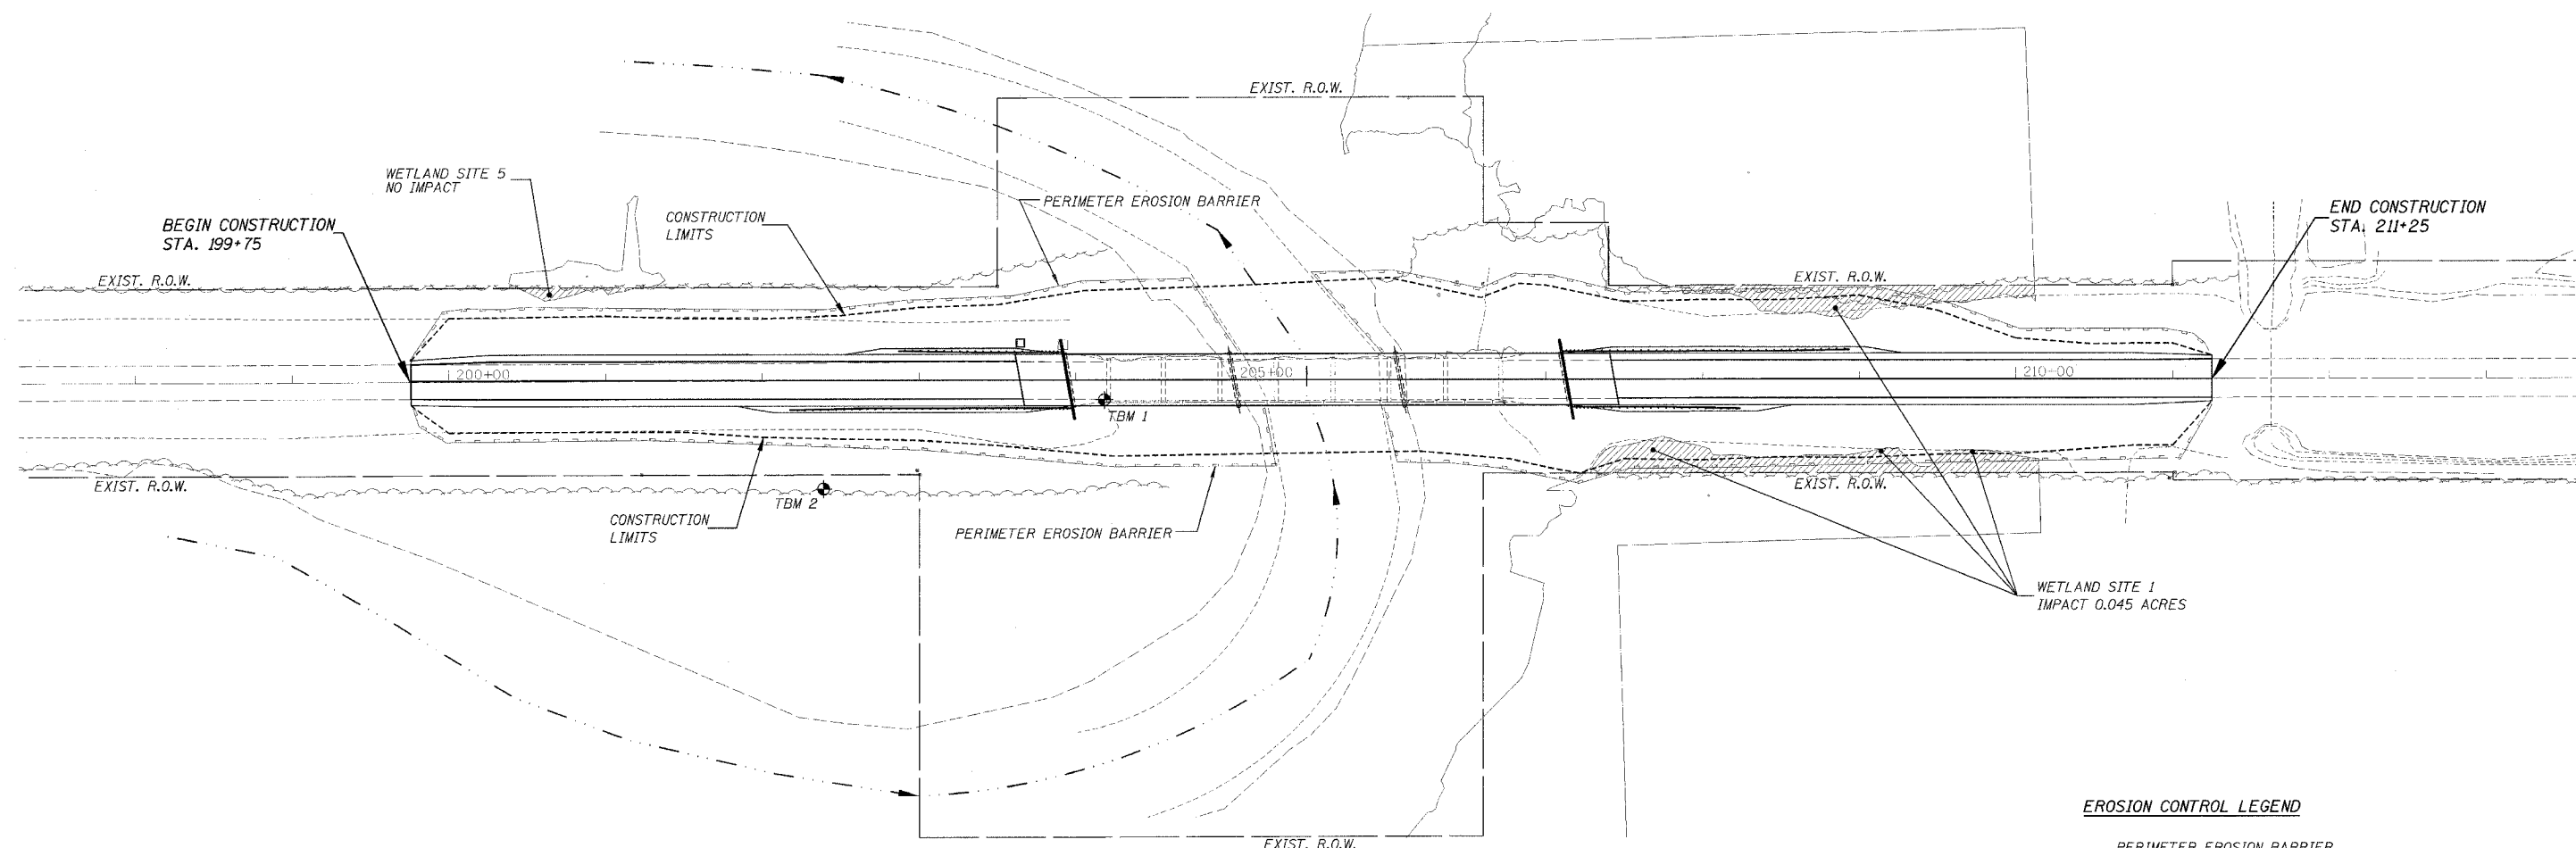


GENERAL NOTES:

1. CONTRACTOR SHALL CONSULT STORM WATER POLLUTION PREVENTION PLAN (S.W.P.P.) IN JOB SPECIFICATIONS FOR MORE INFORMATION.
2. LAYOUT OF EROSION CONTROL MEASURES MAY BE ADJUSTED IN FIELD BY ENGINEER FOR VARYING GROUND CONDITIONS.
3. TEMPORARY DITCH CHECKS SHALL BE URETHANE FOAM/GEOTEXTILE DITCH CHECKS PER STD. 280001.
4. STRAW BALES, PERIMETER EROSION BARRIER AND SILT FENCES SHALL NOT BE USED FOR DITCH CHECKS.
5. CONTRACTOR SHALL PROVIDE STABILIZED CONSTRUCTION ENTRANCES AS NECESSARY TO MINIMIZE OFF SITE VEHICLE TRACKING OF SOIL AND DEBRIS. SEE SPECS.
6. ALL DISTURBED AREAS SHALL RECEIVE TEMPORARY EROSION CONTROL SEEDING AS DESCRIBED IN S.W.P.P. UNTIL PERMANENT STABILIZATION CAN BE PERFORMED.
7. THE COUNTIES WILL ASSUME RESPONSIBILITY FOR MAINTAINING EROSION CONTROL MEASURES THROUGH FINAL STABILIZATION AFTER I.D.O.T. ACCEPTANCE OF WORK BY CONTRACTOR.
8. SEEDING, CLASS 2 SHALL BE USED ON ALL AREAS TO BE SEEDED AS DIRECTED BY THE ENGINEER TO ADJUST FOR VARYING GROUND CONDITIONS.
9. ALL ITEMS SHALL BE CONSTRUCTED AS PER STANDARD 280001 AND AS DIRECTED BY THE ENGINEER. MAINTENANCE AND CLEANING OF THE EROSION CONTROL ITEMS SHALL BE INCLUDED IN THE RESPECTIVE EROSION CONTROL PAY ITEMS.
10. ALL CONSTRUCTION ACTIVITY SHALL BE CONTAINED WITHIN THE RIGHT-OF-WAY LIMITS OF THIS PROJECT. NO OFF-SITE SOIL DISTURBING ACTIVITY WILL BE ALLOWED.

DESIGNED:	L.D.G.
CHECKED:	B.G.H.
DRAWN:	K.H.L.
CHECKED:	L.D.G.

PLAN
SCALE: 1" = 50'

 

NOTE:
CONTRACTOR SHALL KEEP ALL ACTIVITIES TO A MINIMUM BEYOND SHOWN CONSTRUCTION LIMITS IN AREAS NEAR WETLANDS IDENTIFIED BY I.D.N.R. AND AS SHOWN.

EROSION CONTROL PLAN
F.A.S. 788 (C.H. 24/C.H. 16)
OVER CROOKED CREEK
SECTION 03-00075-00-BR
WASHINGTON COUNTY
SECTION 03-00082-00-BR
CLINTON COUNTY

H.M. & G. INC. 5213