



EAST SKYWAY SHELTER (RO3) FOUNDATION PLAN NOT TO SCALE

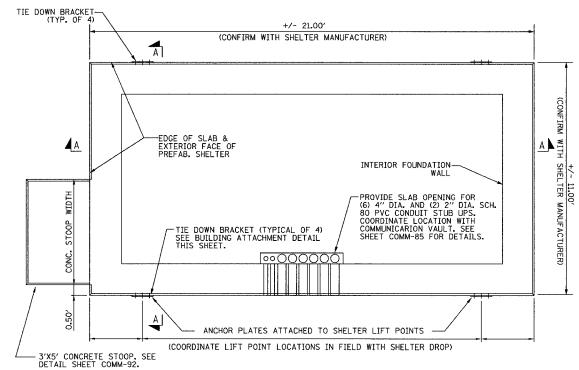

I-55 SHELTER (RO1) FOUNDATION PLAN NOT TO SCALE

ONE NORTH FRANKLIN CHICAGO, IL 60606 PHONE: (312) 251-3000 FAX: (312) 251-3015 WEB: WWW.EKCORP.COM **Edwards** ^{AND}Kelcey

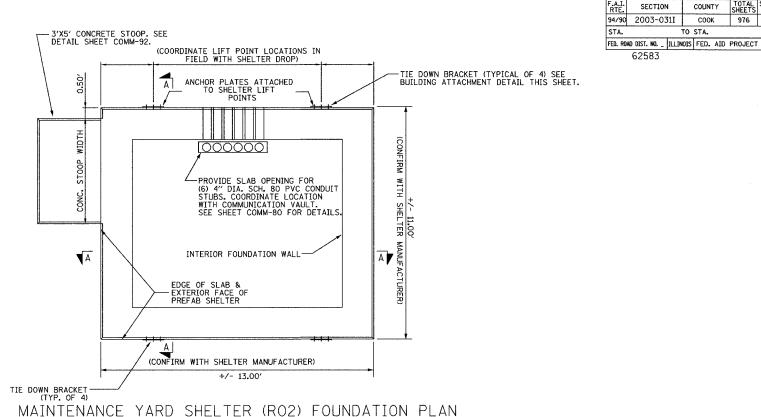

CONSTRUCTION JOINT (TYP) --#5 @ 12" O.C., E.W., CENTER OF SLAB -1" CHAMFER EXCEPT AT STOOP LOCATION DIMENSION PER SITE FINISHED GRADE-6' #5 AT 12" O.C -6 MIL VAPOR BARRIER -#5 AT 12" O.C. TO TOP OF ROCK OR 1'-6" MIN. -6" MIN. COMPACTED CRUSHED STONE -3" COVER ON ALL STEEL (TYP.) REINFORCED CONCRETE FOUNDATION 1'-6" TYP. SECTION A-A NOT TO SCALE

NOT TO SCALE

- NOTES:

 1. CONTRACTOR SHALL DEBURR ALL SHARP EDGES AND HOLES.

 2. SURFACING OF FINISHED SLAB SHALL BE LEVEL & FLAT WITHIN +/- 1/4".

 3. CONTRACTOR SHALL COORDINATE THE INSTALLATION OF SHELTER ON TO ITS FOUNDATION WITH THE SHELTER FABRICATOR.

 4. ALL REINFORCING BARS SHALL BE EPOXY COATED AND SHALL BE WIRE LASHED AT ALL INTERSECTIONS.

 5. IF ROCK IS ENCOUNTERED, CONTRACTOR SHALL CONTACT ENGINEER IMMEDIATELY, DO NOT PROCEED UNTIL ENGINEER ISSUES REVISED FOUNDATION DESIGN BASED ON SUBSURFACE CONDITIONS.

 6. COORDINATE CONDUIT ENTRY LOCATION WITH ENGINEER FER SITE PLAN DETAIL SHEET AND COMMUNICATION SHELTER FOUNDATION.

COMM-91

ILLINOIS DEPARTMENT OF TRANSPORTATION F.A.I. 94/90 (DAN RYAN EXPRESSWAY) 🛭 31st STREET to I-57 SHELTER FOUNDATION DETAILS (SHEET 1 OF 2) SCALE: NOT TO SCALE DRAWN BY: JM DATE: October 29, 2004 CHECKED BY: CS

SECTION

62583

COUNTY

COOK