

F.A.P. RTE.	SECTION	COUNTY	TOTAL SHEETS	SHEET NO.
317	*	LIVINGSTON	205	33
STA. 326+00.00 TO STA. 341+00.00				
CONTRACT NO. 66261				
* 25 RS-2 & 26 RS-4				


KNAPP,  
ALVIN R. & SUZANNE R.

ARNOLD,  
MARJORIE T.




DATE	BY
DATE	BY

DATE	BY
DATE	BY

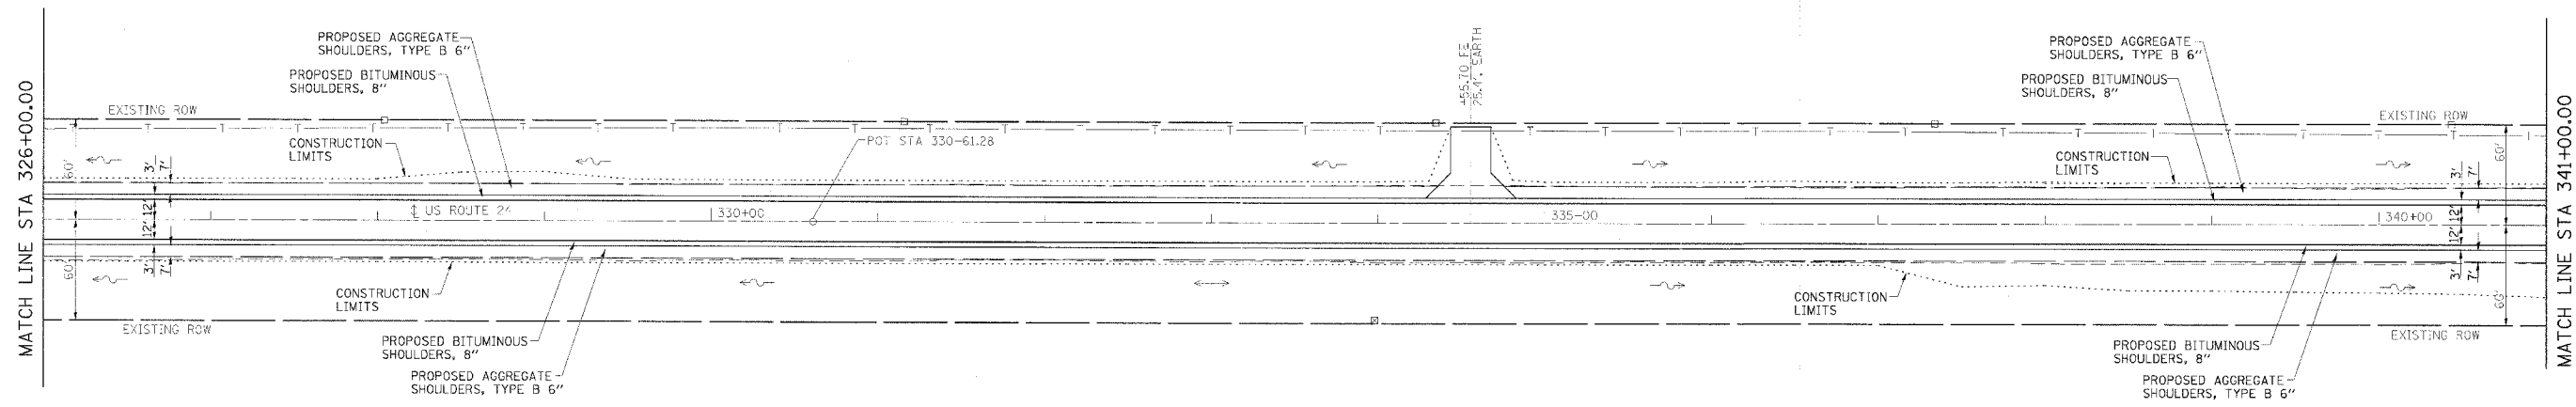

BM 327 SPIKE IN POWER POLE  
STA 328+02.00, 60' LT  
ELEV 684.25

BM 334 SPIKE IN POWER POLE  
STA 334+69.00, 60' LT  
ELEV 685.10

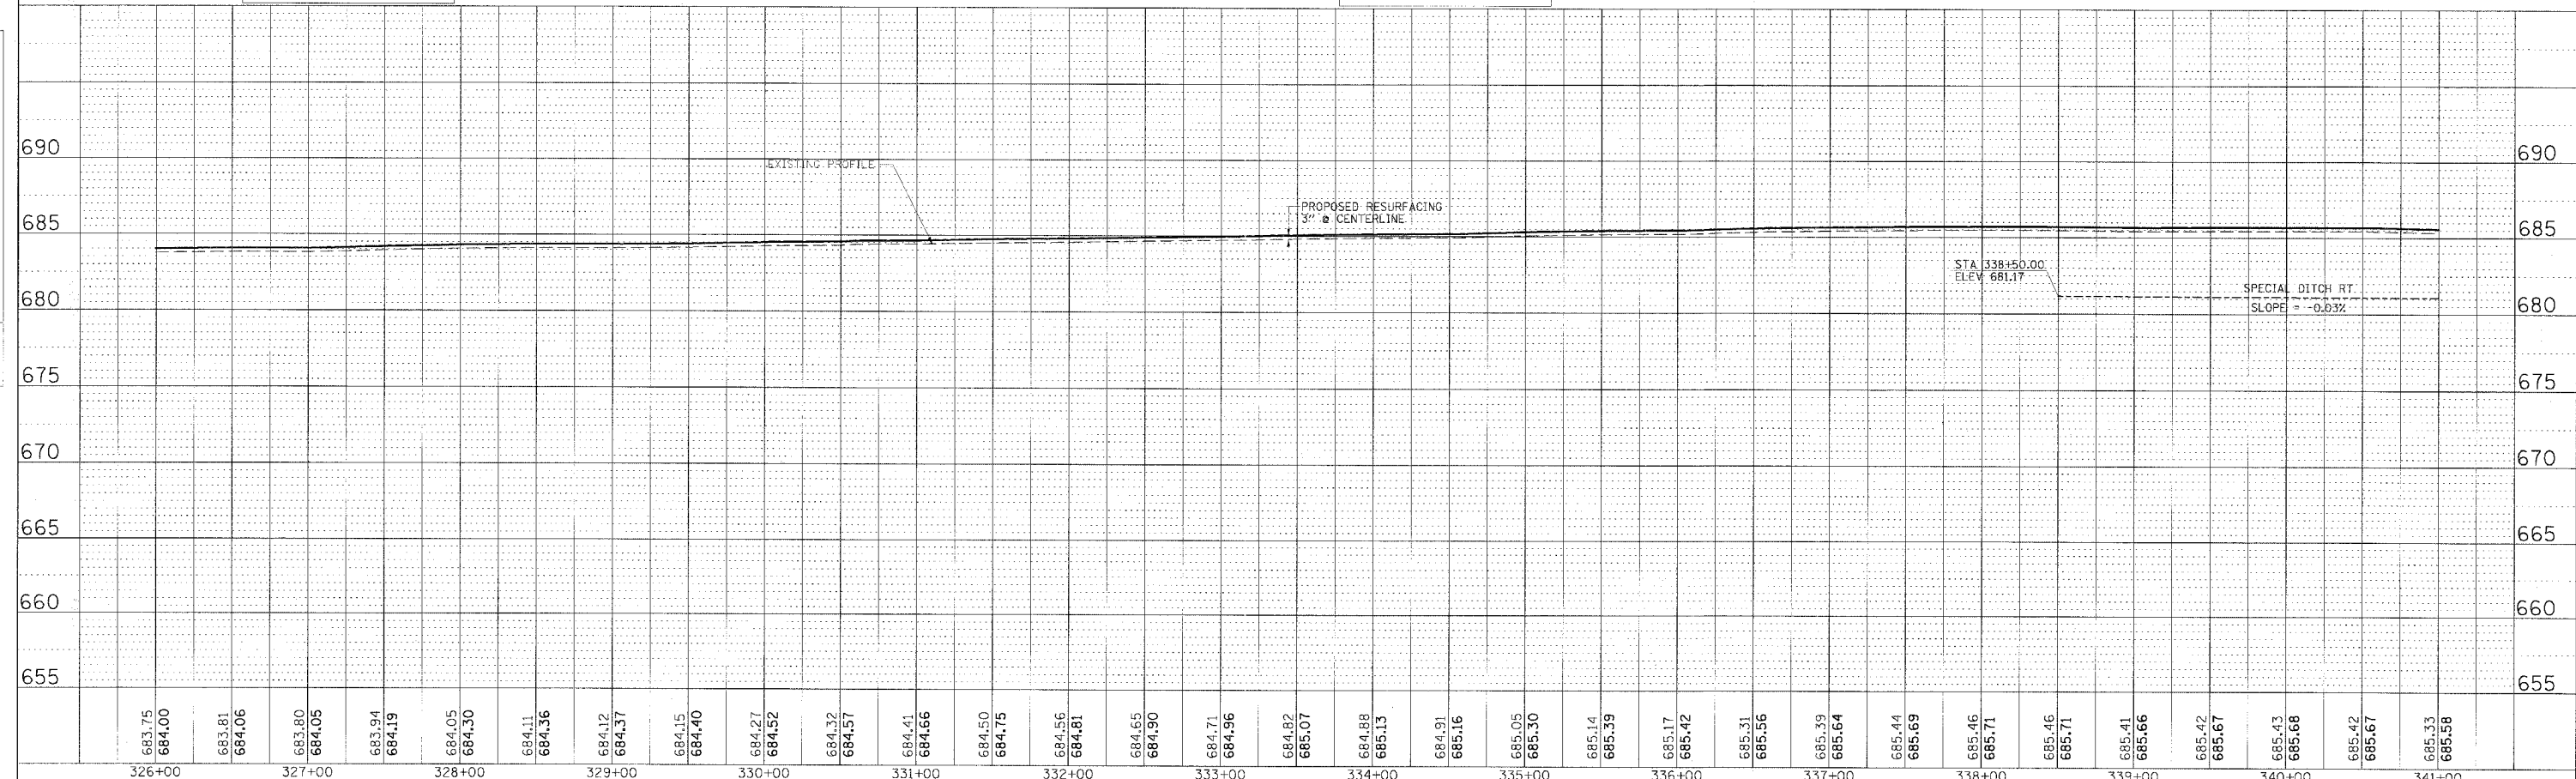

PLAN AND PROFILE, STA 326+00.00 TO STA 341+00.00, FAP 317 (US ROUTE 24)