
 


# LEGEND

EXISTING	PROPOSED	EXISTING	PROPOSED

F.A. RTE.	SECTION	COUNTY	TOTAL SHEETS	SHEET NO.
74	(72-7)R-3	PEORIA	136	130
STA. 39+500.000		TO STA. 39+850.000		
FED. ROAD DIST. NO.		ILLINOIS FED. AID PROJECT		

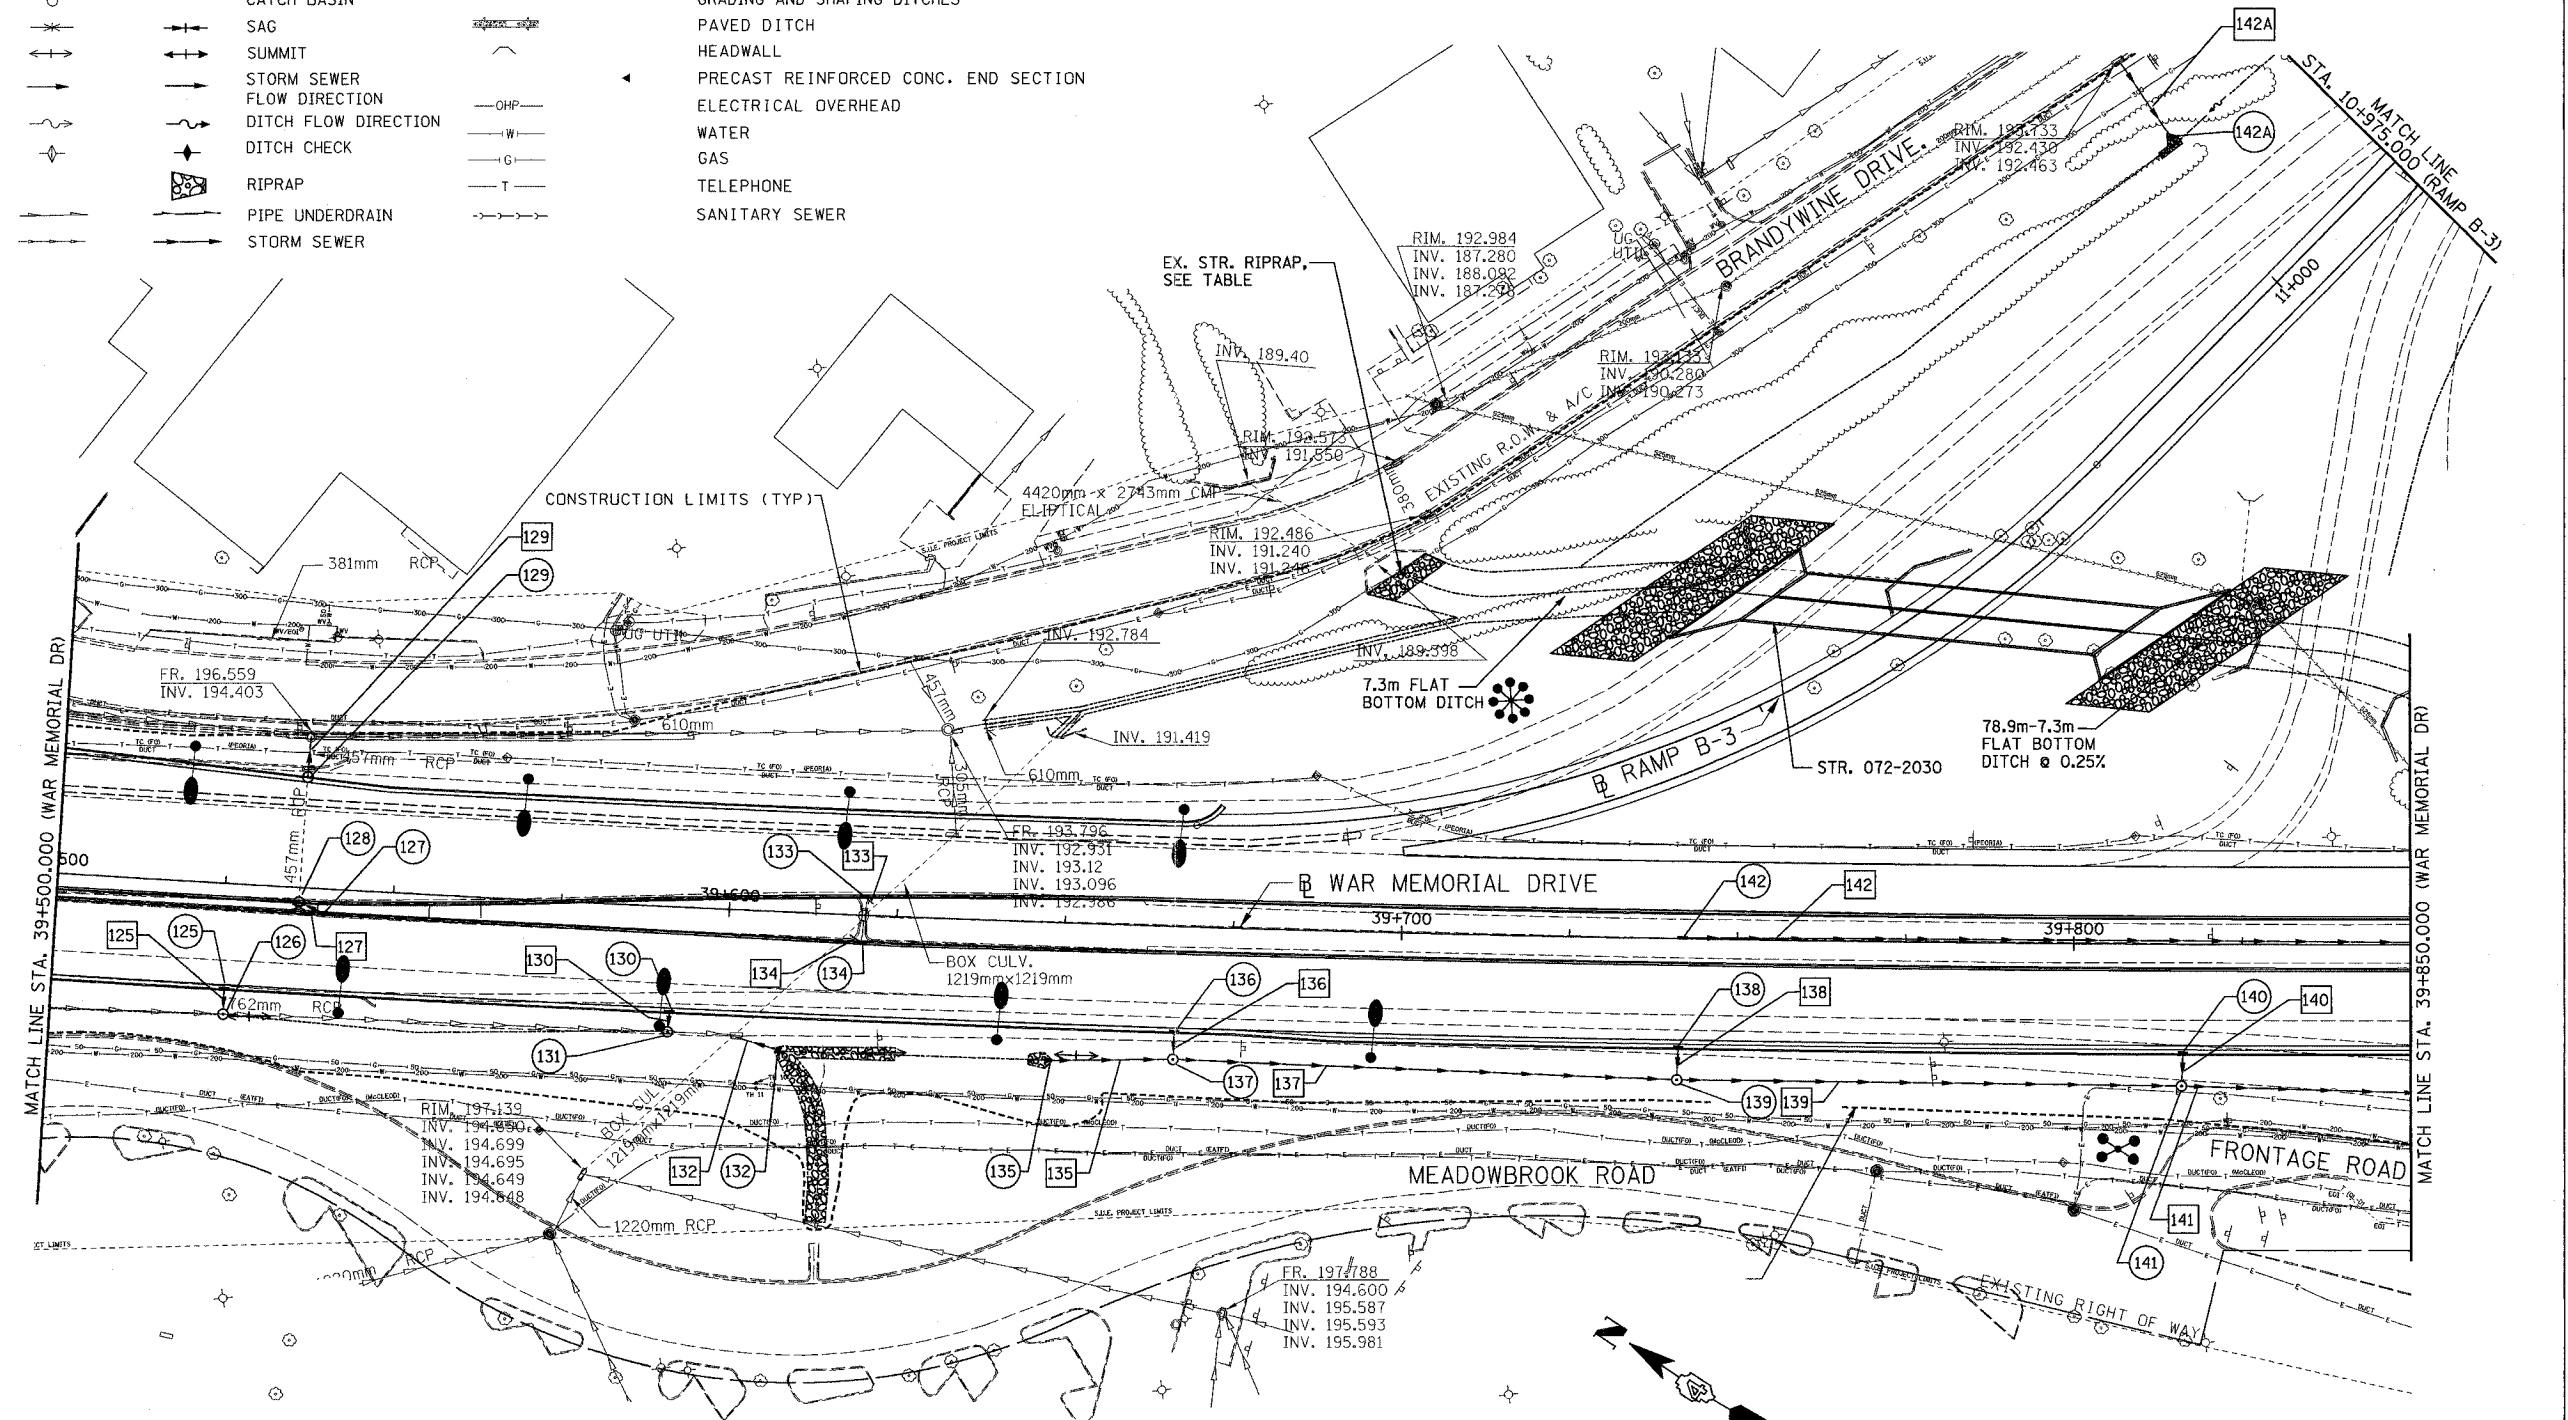

**PARSONS**  
TRANSPORTATION GROUP  
Engineers and Planners

REVISIONS	
NAME	DATE

ILLINOIS DEPARTMENT OF TRANSPORTATION  
DRAINAGE AND UTILITY PLAN  
WAR MEMORIAL DRIVE  
STA. 39+500.000 - STA. 39+850.000  
DRAWN BY CADD  
CHECKED BY KJW  
DATE 11/12/04