




F.A. RTE.	SECTION	COUNTY	TOTAL SHEETS	SHEET NO.
74	(72-71R-3)	PEORIA	1360	212
STA. 40+500.000		TO STA. 40+600.000		
FED. ROAD DIST. NO.	ILLINOIS	FED. AID PROJECT		

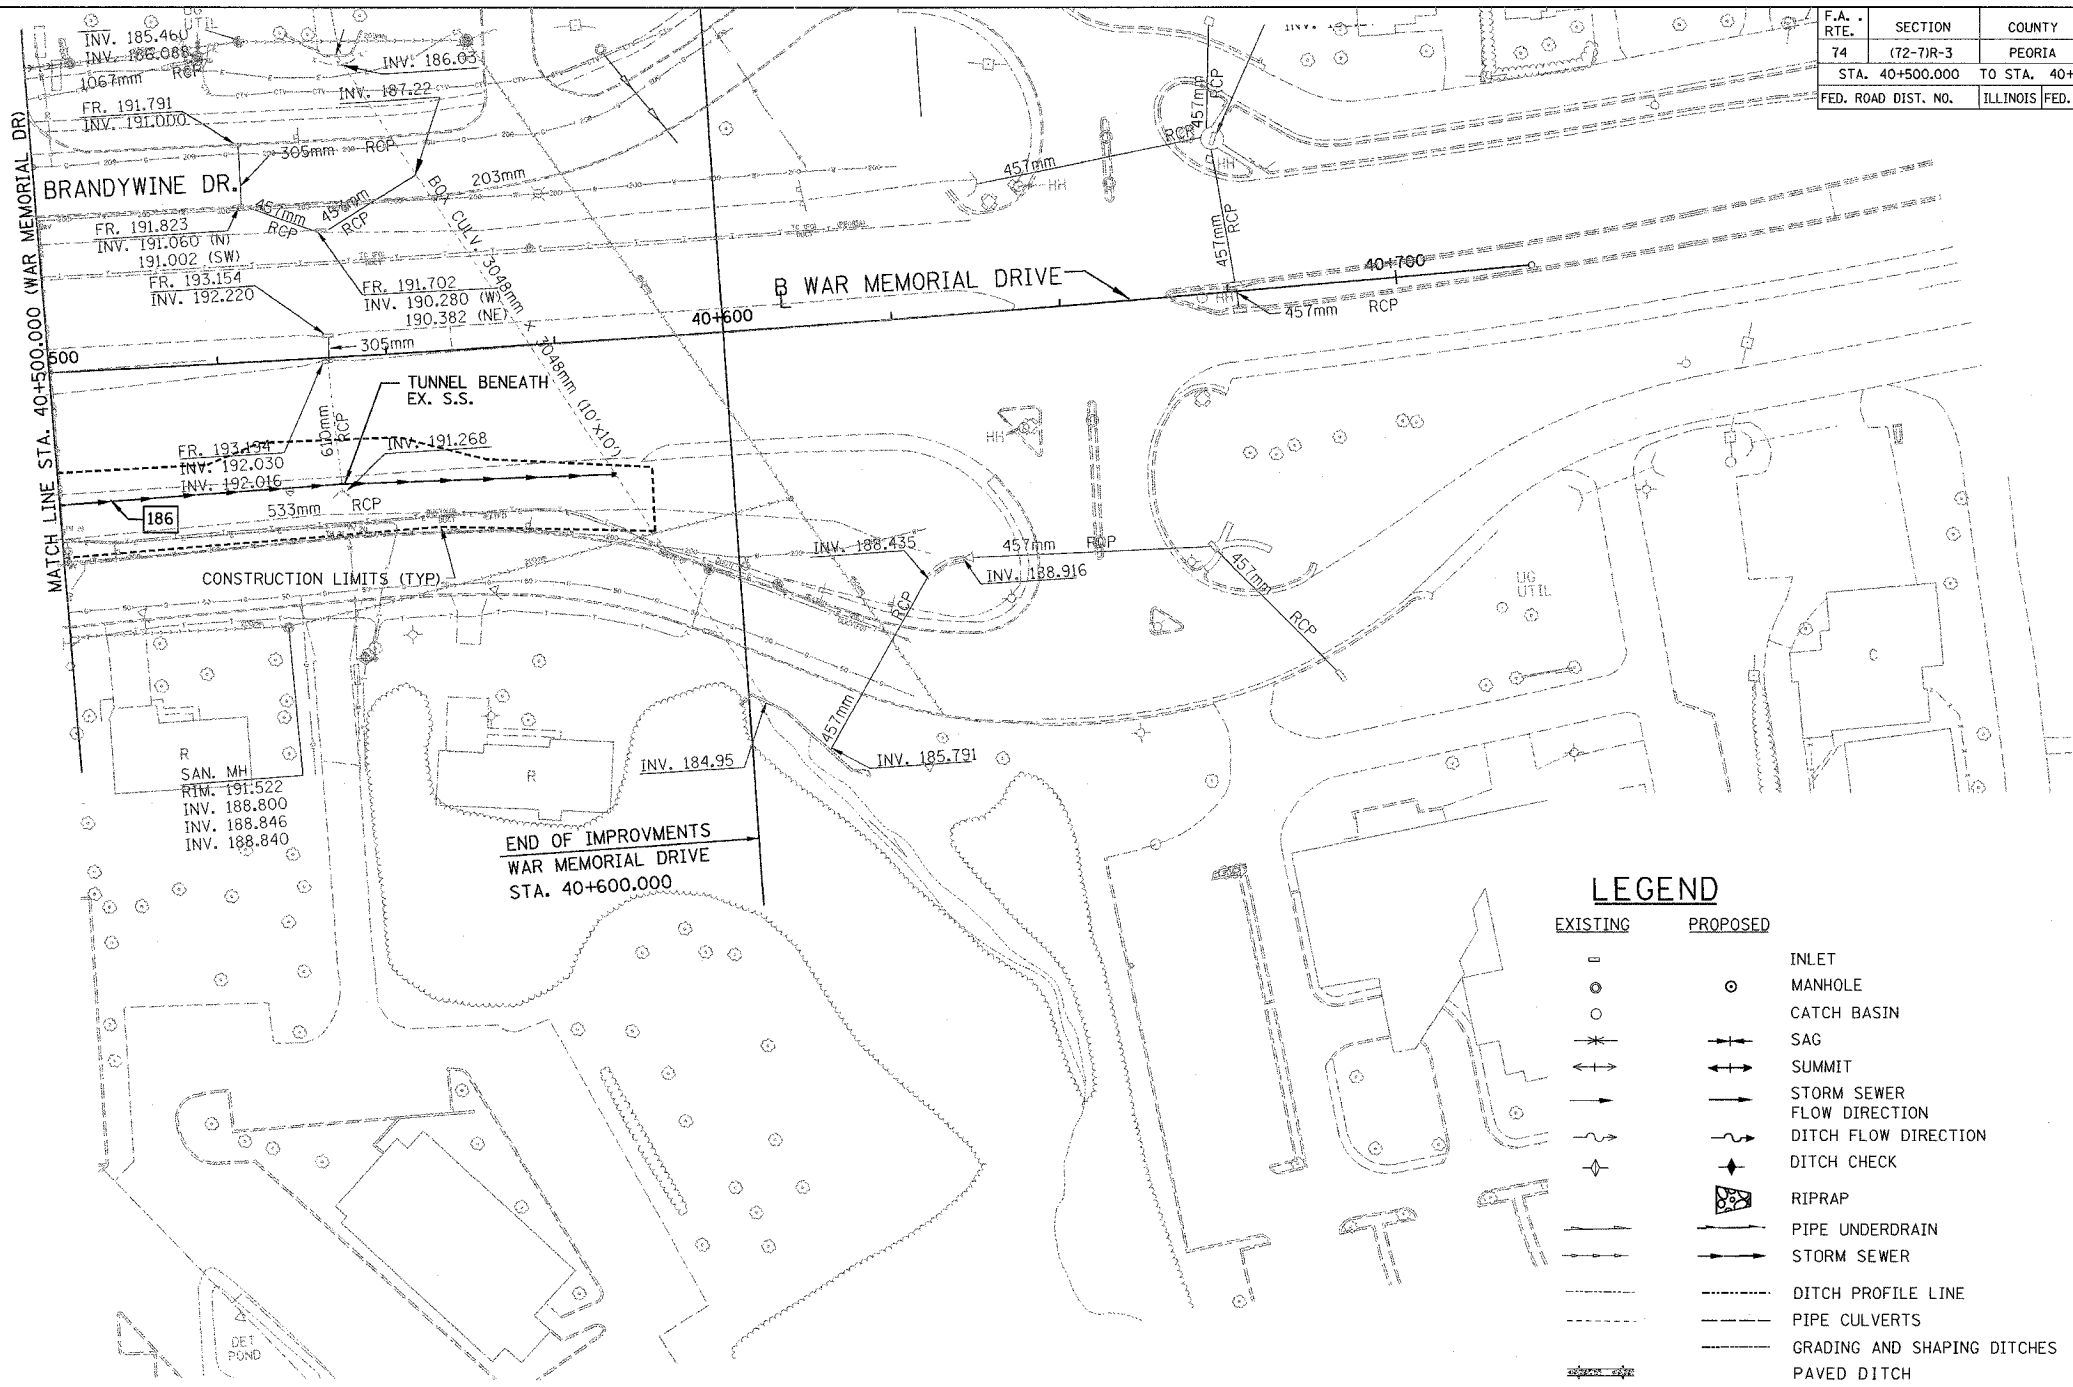

**LEGEND**

- | EXISTING | PROPOSED |                                      |
|----------|----------|--------------------------------------|
| ⊥        | ○        | INLET                                |
| ○        | ○        | MANHOLE                              |
| ○        | ○        | CATCH BASIN                          |
| ⋈        | ⋈        | SAG                                  |
| ↔        | ↔        | SUMMIT                               |
| →        | →        | STORM SEWER FLOW DIRECTION           |
| →        | →        | DITCH FLOW DIRECTION                 |
| ◆        | ◆        | DITCH CHECK                          |
| ▨        | ▨        | RIPRAP                               |
| —        | —        | PIPE UNDERDRAIN                      |
| —        | —        | STORM SEWER                          |
| ---      | ---      | DITCH PROFILE LINE                   |
| ---      | ---      | PIPE CULVERTS                        |
| ---      | ---      | GRADING AND SHAPING DITCHES          |
| ---      | ---      | PAVED DITCH                          |
| ---      | ---      | HEADWALL                             |
| ◀        | ◀        | PRECAST REINFORCED CONC. END SECTION |
| —OHP—    |          | ELECTRICAL OVERHEAD                  |
| —W—      |          | WATER                                |
| —G—      |          | GAS                                  |
| —T—      |          | TELEPHONE                            |
| →        | →        | SANITARY SEWER                       |

#	CLASS	TYPE	DIAMETER	LENGTH	INV. EL. UPSTREAM	INV. EL. DOWNSTREAM	SLOPE	TRENCH BACKFILL	REMARKS
186	A	2	750mm	86.0m	188.019	186.541	1.71%	0.00	CONN. TO EX. BOX CULVERT

 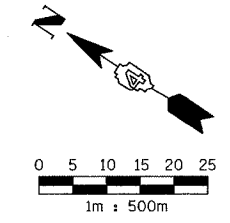

NAME	DATE

ILLINOIS DEPARTMENT OF TRANSPORTATION  
**DRAINAGE AND UTILITY PLAN**  
 FAI ROUTE 74 (I-74) (WB)  
 STA. 40+500.000 - STA. 40+600.000  
 DRAWN BY CADD  
 CHECKED BY KJW  
 DATE 11/12/04