


ROUTE NO.	SECT.	COUNTY	SHEET NO.	TOTAL SHEETS
F.A.I. 74	(72-7) R-3	PEORIA	760	1360
FED. ROAD DIST. NO. 7	ILLINOIS	FED. AID PROJECT		


CONTRACT NO. 68200

Date: 1/19/2004

File name: P:\A43996\structure\072-0183\Sheet1\Tracings\FR0001-10720183.dgn

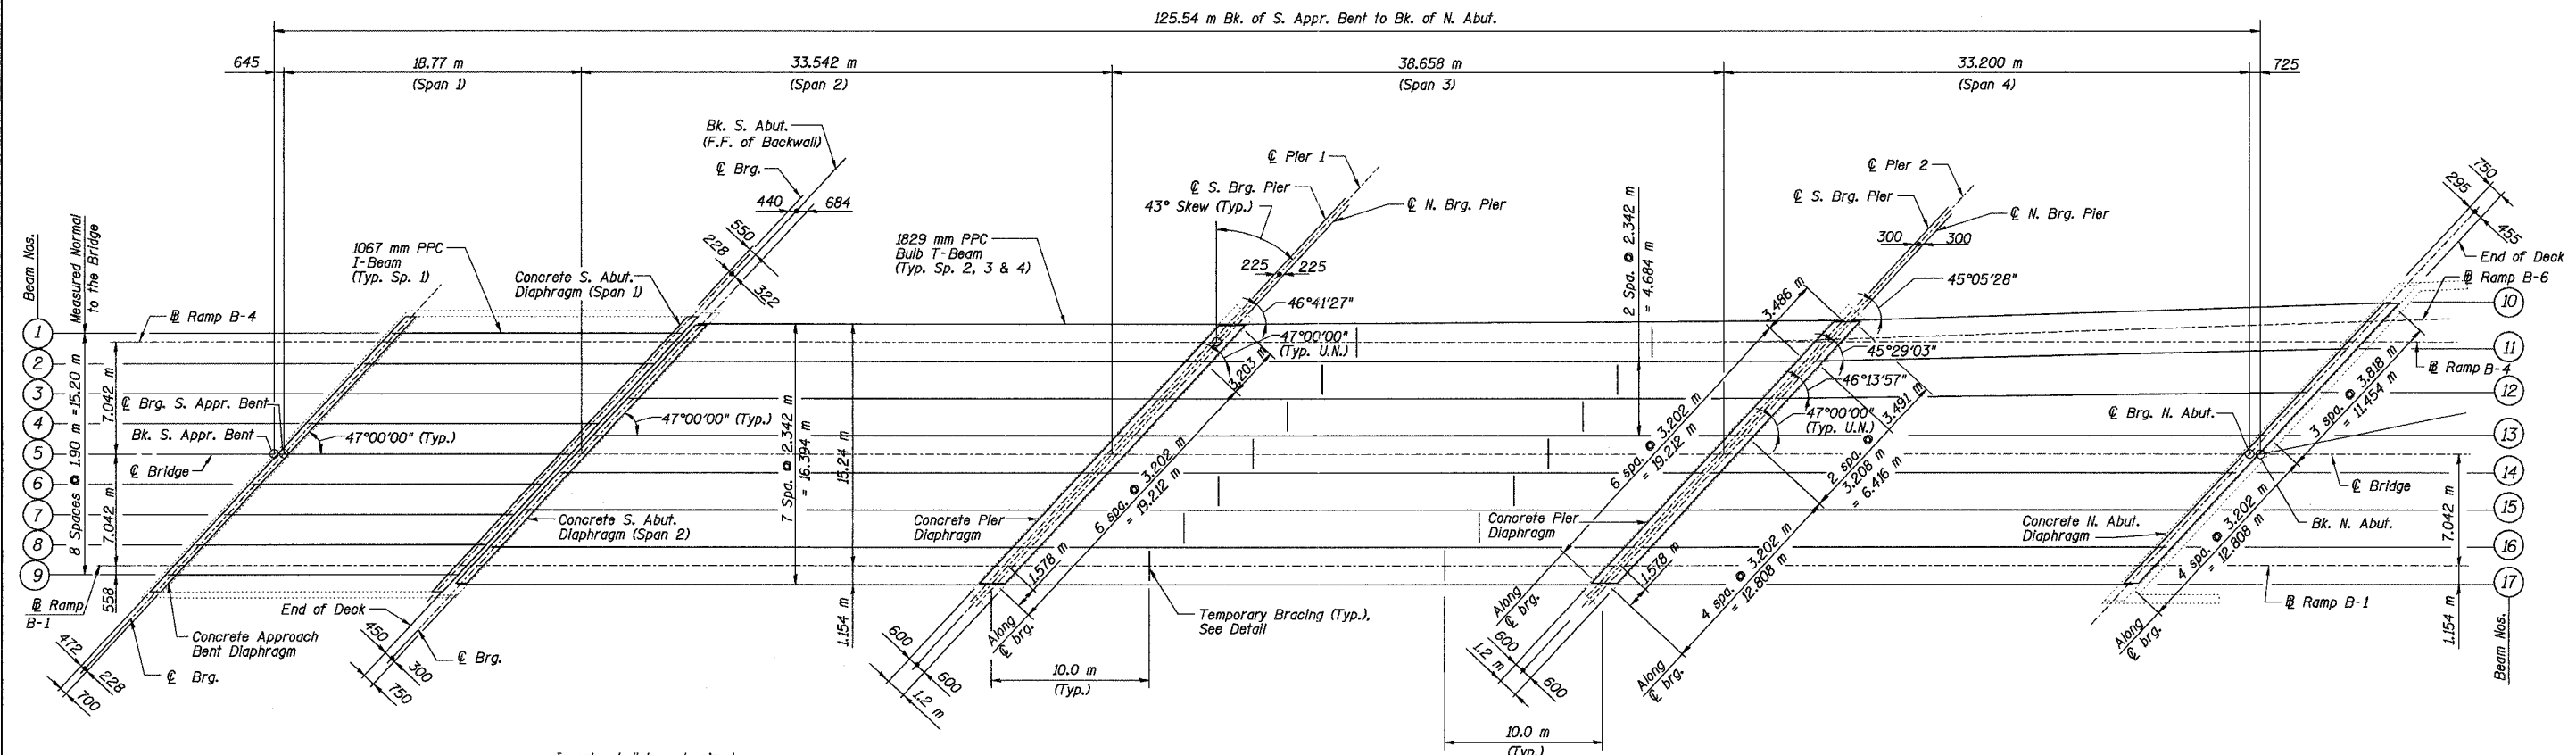

FRAMING PLAN

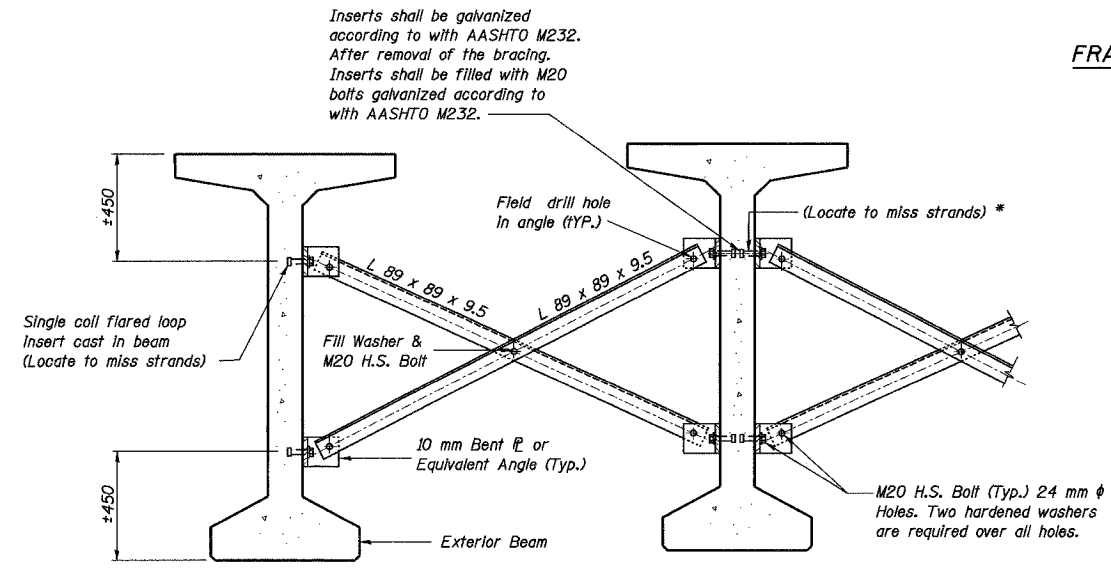

TEMPORARY BRACING DETAILS

Note:
Temporary bracing details other than those shown are allowed subject to the approval of the Engineer. Cost of temporary bracing included with furnishing and erecting precast prestressed concrete bulb T-beams, 1829 mm.

* Inserts shall be the single coil Flared loop type and shall be offset on each side of the web by an amount equal to the beam spacing multiplied by the tangent of the skew angle to allow temporary bracing to be placed at right angles to the beams.

Designed by:	AMK
Checked by:	AK
Drafted by:	FTE
Checked by:	AK

REVISION	DATE	DESCRIPTION
STATE OF ILLINOIS DEPARTMENT OF TRANSPORTATION		
FRAMING PLAN AND TEMPORARY BRACING DETAILS		
RAMPS B-1 AND B-4 OVER F.A.I. ROUTE 74 (I-74) RAMPS A-3 AND B-3		
F.A.I. ROUTE 74 SECTION (72-7) R-3 PEORIA COUNTY STATION 10+779.03 STRUCTURE NUMBER 072-0183		
PARSONS TRANSPORTATION GROUP CHICAGO, ILLINOIS		
DRAWING NO.	SCALE	DATE
17	N.T.S.	2-18-03
SHEET NO.		
17		