
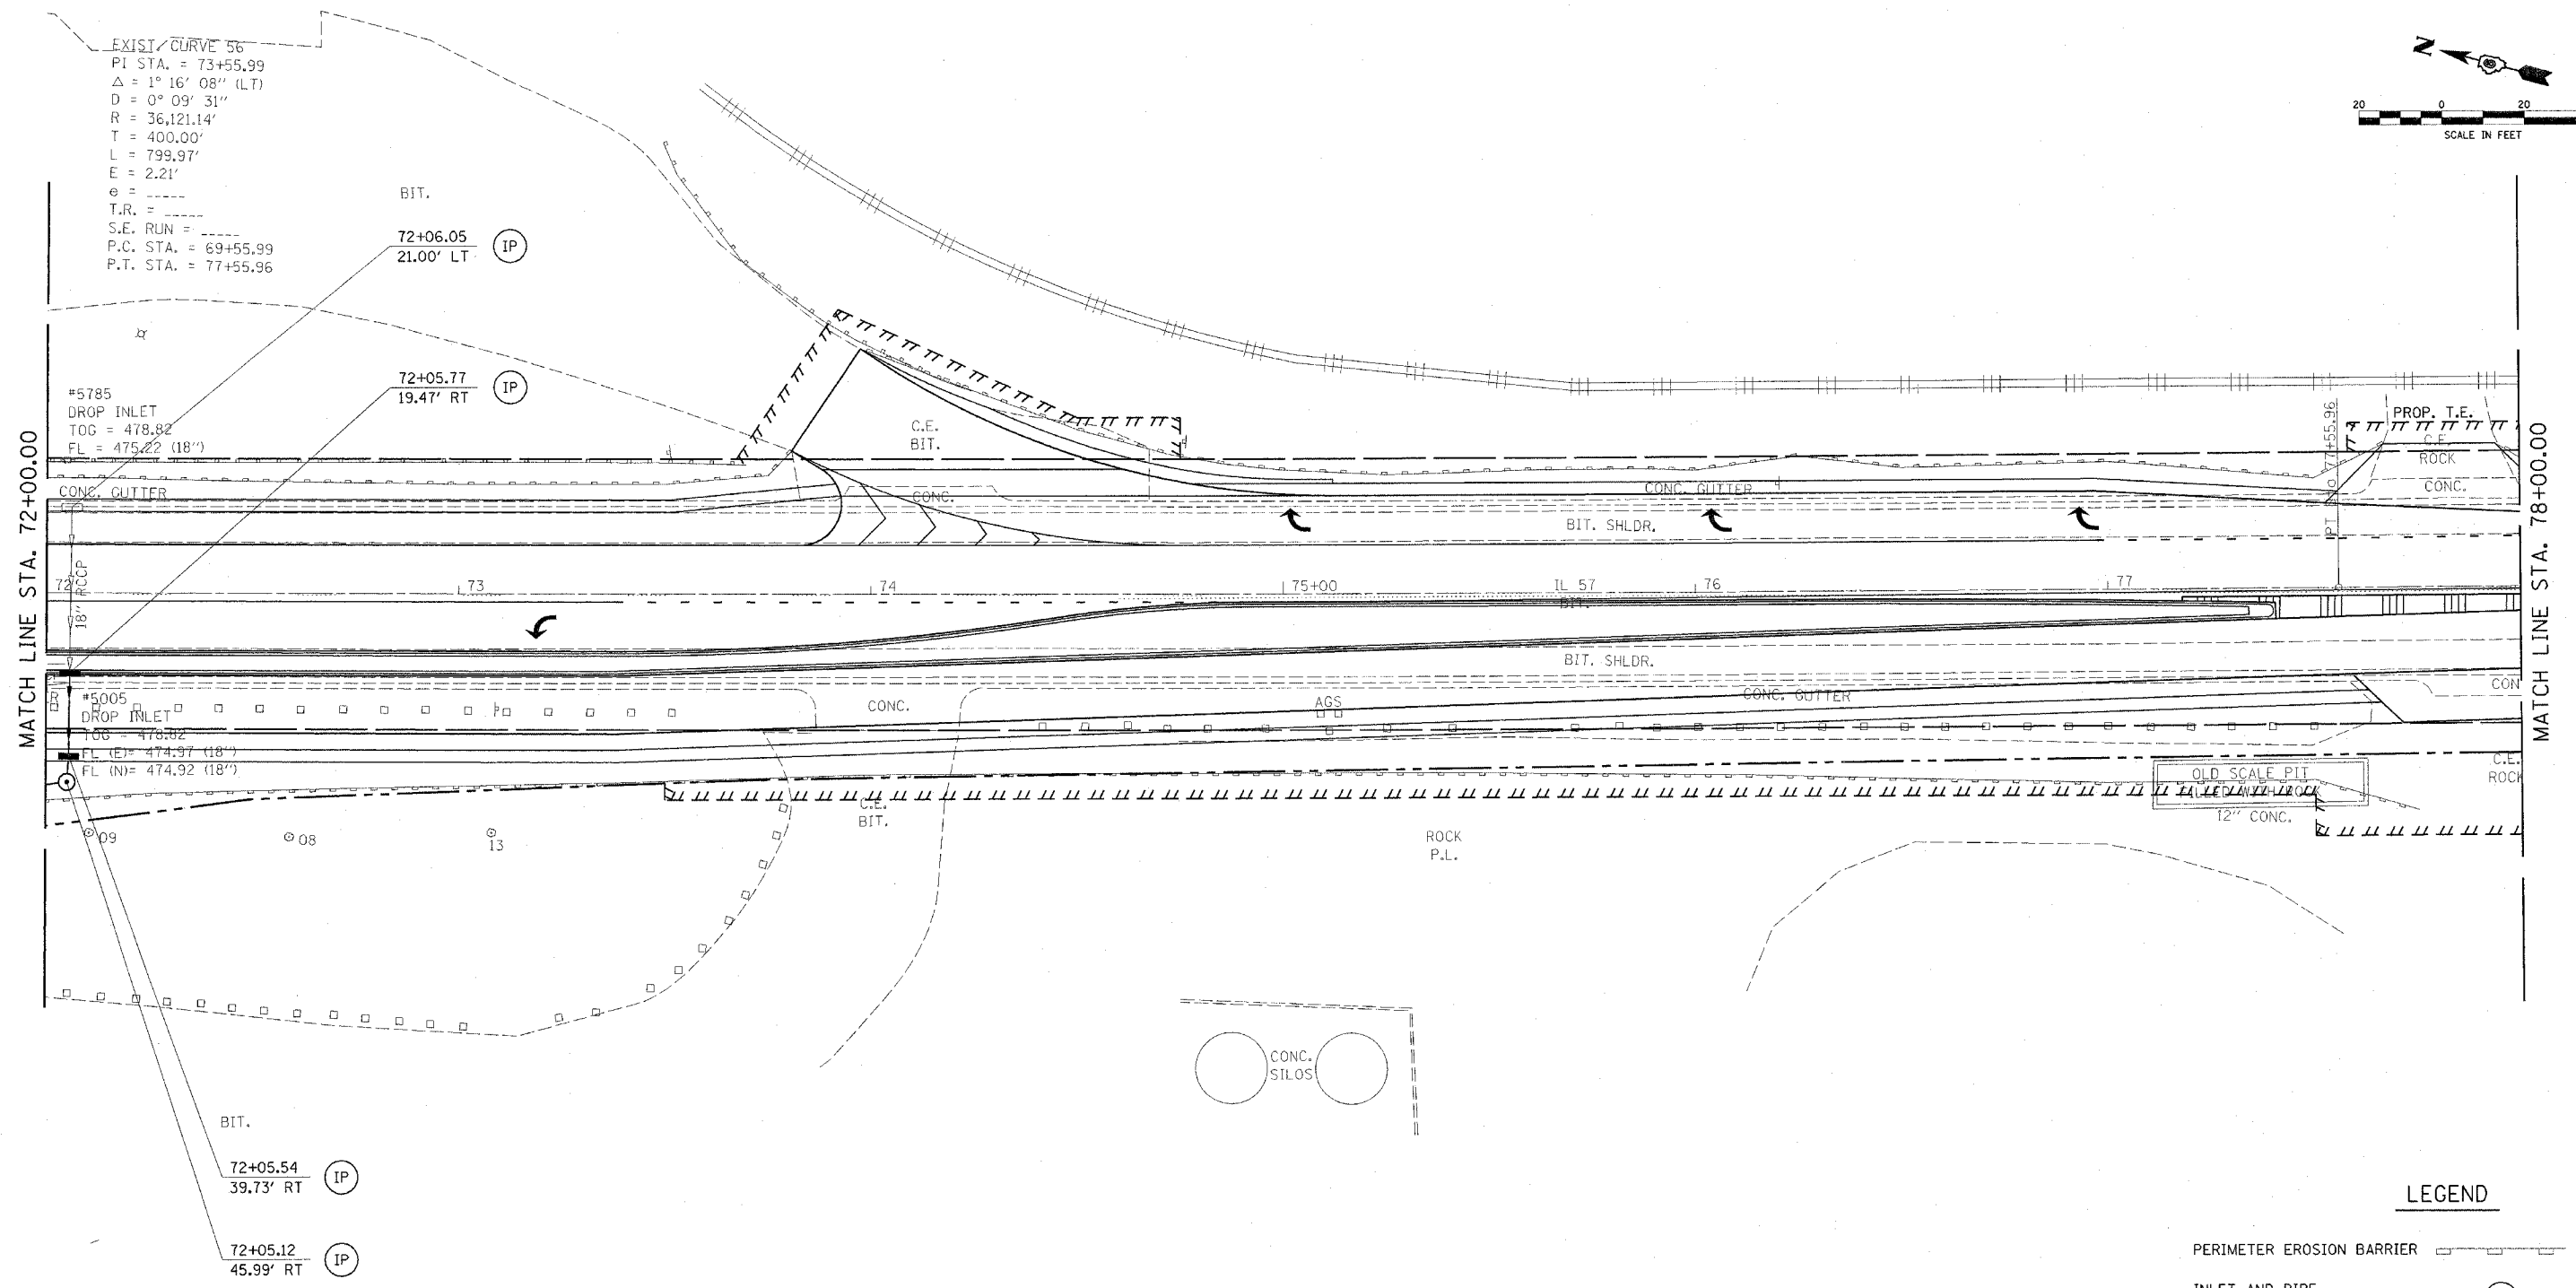


F.A.P. RTE.	SECTION	COUNTY	TOTAL SHEETS	SHEET NO.
502	▪	ADAMS	315	97
STA.		TO STA.		
FED. ROAD DIST. NO.		ILLINOIS	FED. AID PROJECT	
▪ [53RS-7, PIRS-2]N, TS CONTRACT NO. 72897				

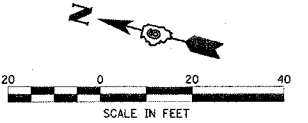

LEGEND

- PERIMETER EROSION BARRIER
- INLET AND PIPE PROTECTION
- TEMPORARY DITCH CHECK

REVISIONS		ILLINOIS DEPARTMENT OF TRANSPORTATION EROSION CONTROL	
NAME	DATE		
		F.A.P. 502 (IL 57) & RADIO RD. ADAMS COUNTY QUINCY, IL.	
		SCALE: VERT. HORIZ. DATE 04-13-04	DRAWN BY TMJ CHECKED BY MEB

c:\projects\0653004\ersnctl.dgn
2/3/2005
REF01