


CITY OF DIXON, ILLINOIS
Post Office Box 386
Dixon, Illinois 61021
Telephone: 815.288.1485

DIXON MUNICIPAL AIRPORT
CHARLES R. WALGREEN FIELD
**OVERLAY TAXIWAYS B, D AND E;
REHABILITATE FRONTAGE APRON
PAVEMENT**
AIP PROJECT NO. 3-17-0036-B7
IDA PROJECT NO. C73-3436

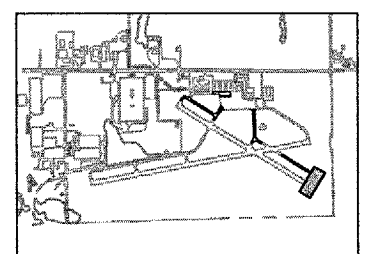

KEY PLAN



No.	Drawing Issue Description	Date	By

Date
11 MARCH 2005
Sheet Title

**PLAN AND PROFILE
TAXIWAY E ENTRANCE
STA 801+25 TO
STA 802+37.10**

843-04B8007

Project Number	KLK	Date	02/03/05
Layout By	KLK, TMM	Date	02/03/05
Designed By	RMH	Date	03/11/05
Reviewed By	KLK	Date	DSY
Drawn By			

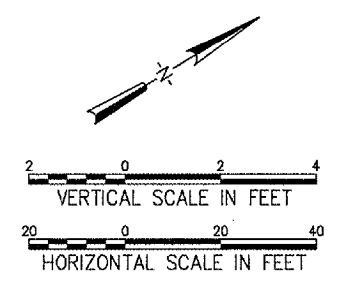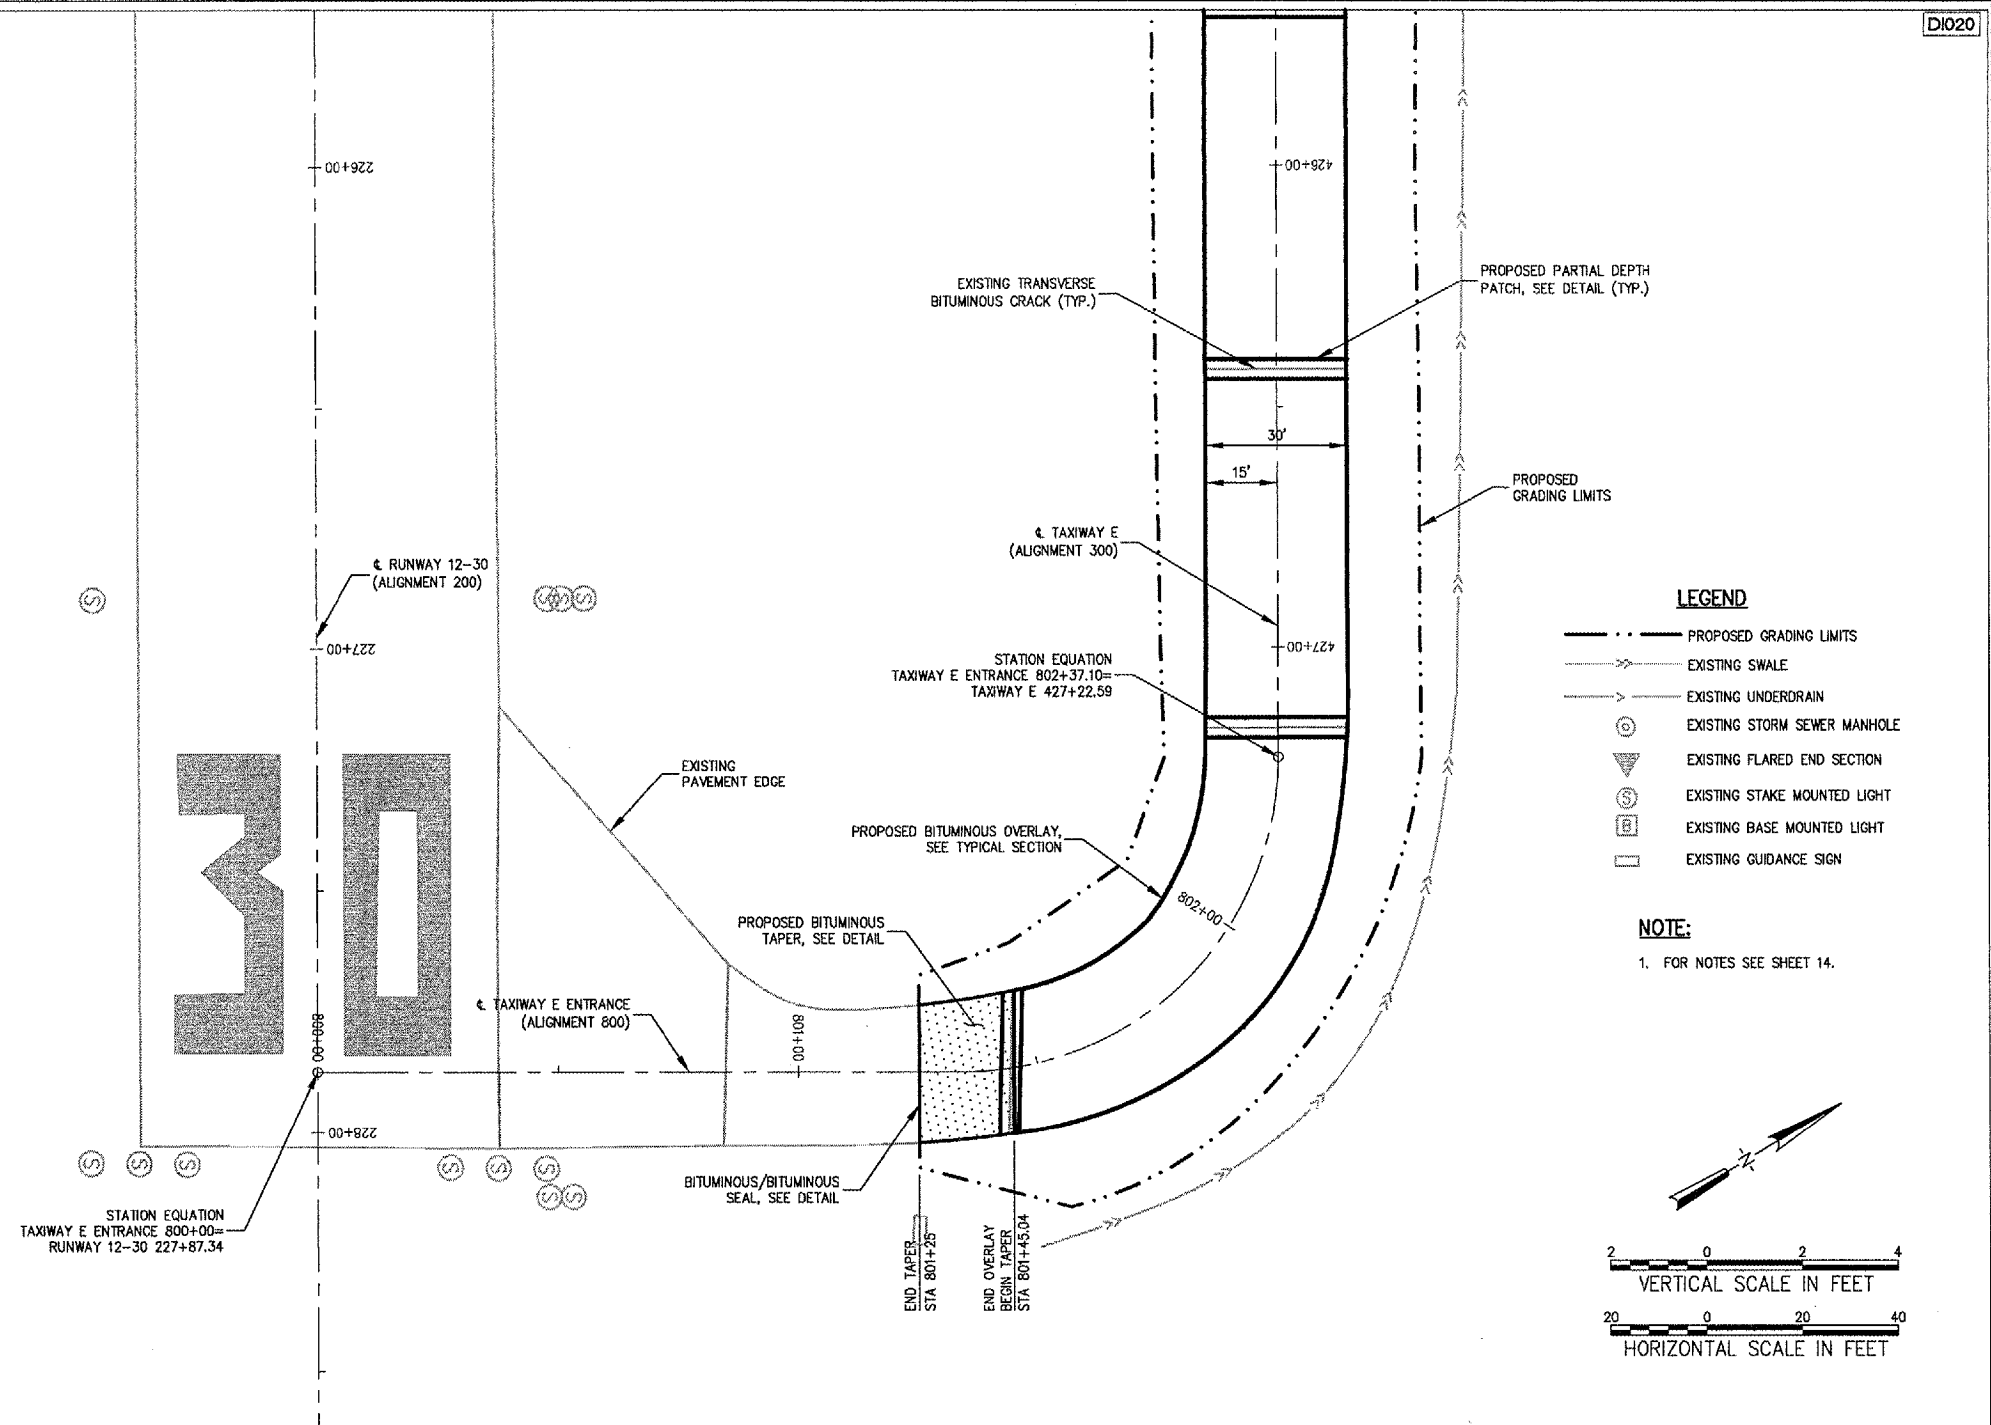

I:\04\05\1006\3\1068007\DRAWINGS\00-PAP-TAXI E ENTRANCE.DWG MAR 17, 2005 9:45AM ALK

