

EXISTING CURVE 1  
 PI STA. = 52+46.73  
 $\Delta = 177^\circ 04' 54''$   
 $D = 180' 24' 58''$   
 $R = 31.76$   
 $T = 1246.73'$   
 $L = 98.15'$   
 $E = 1215.37'$   
 $e = \text{NONE}$   
 $T.R. = \text{N/A}$   
 $S.E. \text{ RUN} = \text{N/A}$   
 $P.C. \text{ STA} = 40+00'$   
 $P.T. \text{ STA} = 40+98.15'$

EXISTING CURVE 2  
 PI STA. = 41+12.82  
 $\Delta = 60^\circ 48' 27''$   
 $D = 229' 10' 59''$   
 $R = 25.00'$   
 $T = 14.67'$   
 $L = 26.53'$   
 $E = 3.99'$   
 $e = \text{NONE}$   
 $T.R. = \text{N/A}$   
 $S.E. \text{ RUN} = \text{N/A}$   
 $P.C. \text{ STA} = 40+98.15'$   
 $P.T. \text{ STA} = 41+24.68'$

EXISTING CURVE 3  
 PI STA. = 41+76.79  
 $\Delta = 27^\circ 33' 23''$   
 $D = 47' 44' 47''$   
 $R = 120.00'$   
 $T = 25.02'$   
 $L = 49.34'$   
 $E = 2.58'$   
 $e = \text{NONE}$   
 $T.R. = \text{N/A}$   
 $S.E. \text{ RUN} = \text{N/A}$   
 $P.C. \text{ STA} = 41+51.77'$   
 $P.T. \text{ STA} = 42.01.11'$

RETURN AREA BACK TO GREEN SPACE, PERFORM THE FOLLOWING STEPS:  
 REMOVE EXISTING STONE SURFACE SPECIAL (KAFKA), ADD TOPSOIL, SEED AND PLACE EROSION CONTROL BLANKET THAT EXTENDS 1 FOOT OUTSIDE OF THE LIMITS OF THE TOPSOIL AREAS.  
 STA. 40+02.5-40+68.20, LT. & RT

REMOVE EXISTING STONE SURFACE SPECIAL (KAFKA) AND REPLACE W/ BRICK PAVERS ON A RIGID BASE.

CLEAN STAIRS OF ANY DEBRIS


TRAIL #1 BEGINS STA 40+00

TRAIL #1 ENDS STA 42+23.90

FIRST LADY'S PARK

PLAN	SURVEYED	DATE
	PLOTTED	
	NOTED	
	CHECKED	
	RT. OF WAY	
	CHECKED	
	NO.	
	ADD FILE NAME	

PROFILE	SURVEYED	DATE
	PLOTTED	
	NOTED	
	CHECKED	
	STRUCTURE	
	NOTATIONS	
	CHKD	
	NO.	

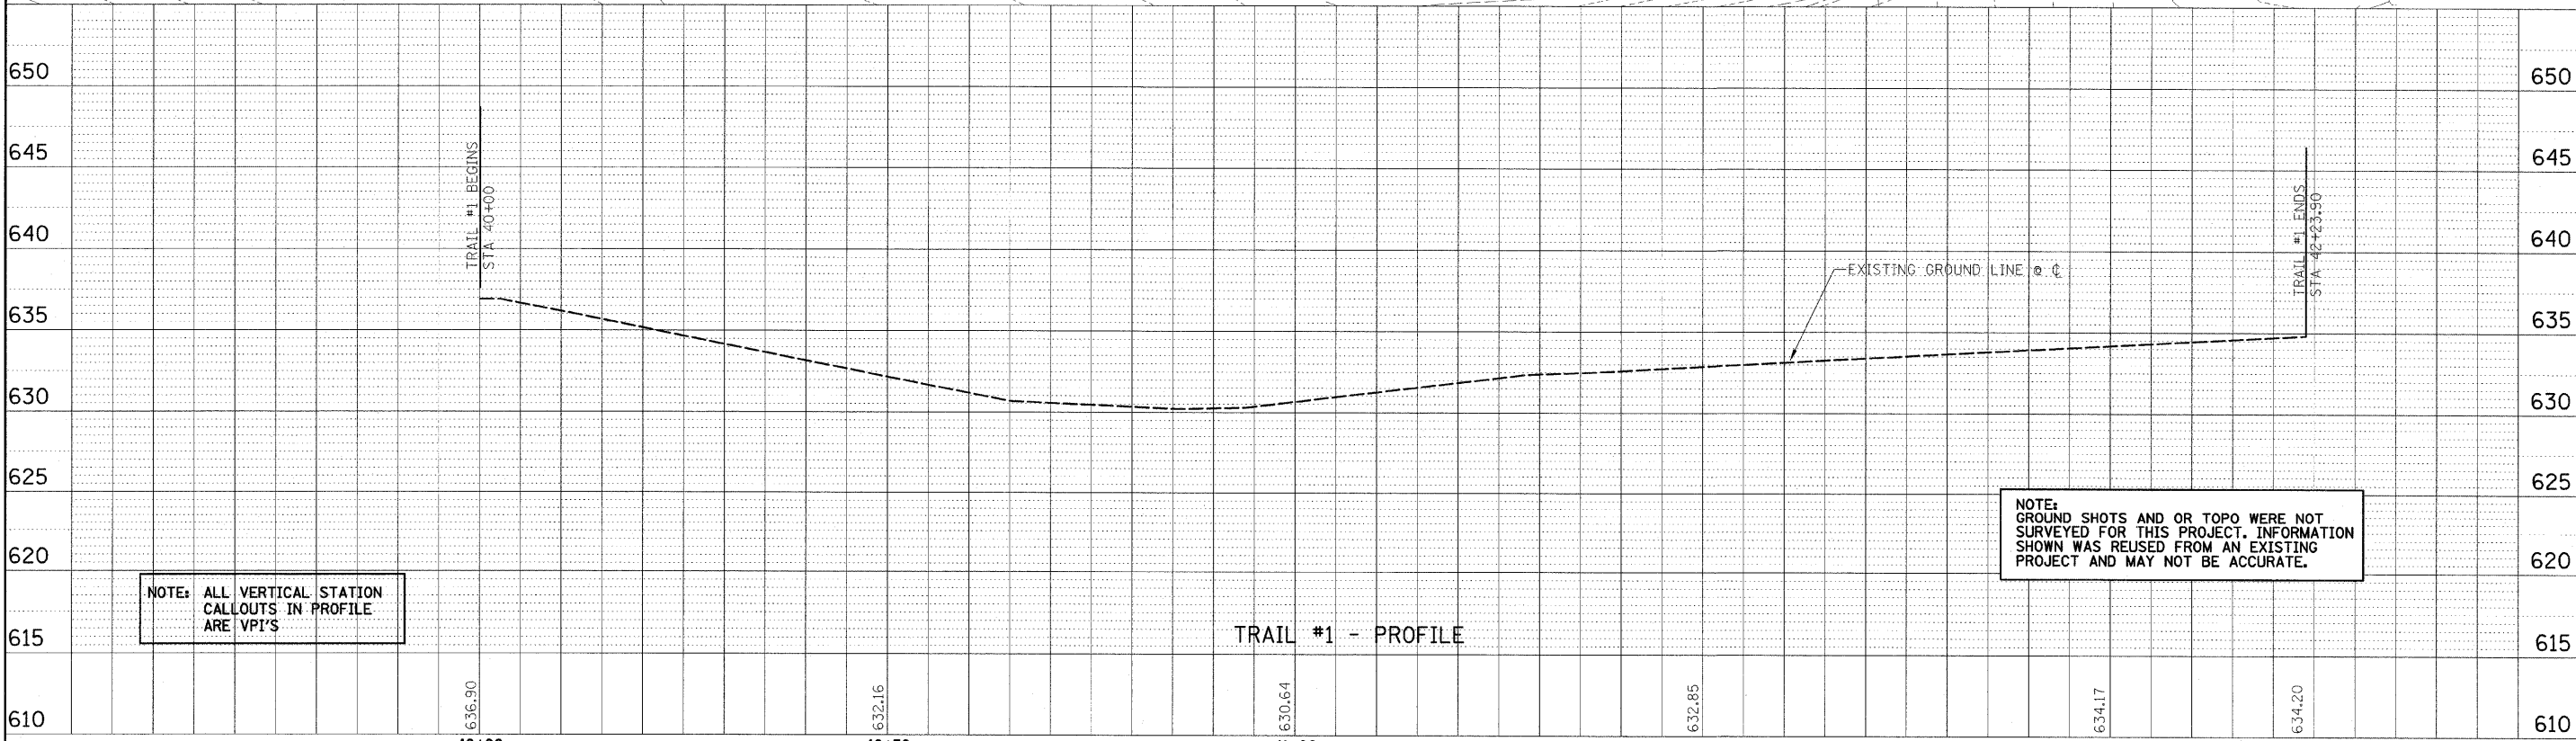

NOTE: GROUND SHOTS AND OR TOPO WERE NOT SURVEYED FOR THIS PROJECT. INFORMATION SHOWN WAS REUSED FROM AN EXISTING PROJECT AND MAY NOT BE ACCURATE.

FILE NAME =	USER NAME = #USER#	DESIGNED - PJM	REVISED -	<b>STATE OF ILLINOIS DEPARTMENT OF TRANSPORTATION</b>	<b>PLAN &amp; PROFILE</b>	F.A.P. RTE.	COUNTY	TOTAL SHEETS	SHEET NO.	
#FILE#	PLLOT SCALE = #SCALE#	DRAWN - DRR	REVISED -					JO DAVIESS	18	7
	PLLOT DATE = #DATE#	CHECKED - PJM	REVISED -			CONTRACT NO. 46165				
39+50		DATE - 11/03/10	REVISED -			FED. ROAD DIST. NO. ILLINOIS FED. AID PROJECT				

FARNSWORTH GROUP, INC.

CONSULTING ENGINEERS - 2709 MCGRAW DRIVE BLOOMINGTON, ILLINOIS 61704 (309) 663-8435 / (309) 663-1571 FAX

REVISED 01/27/11 DRR 24-8441