


ELEVATION

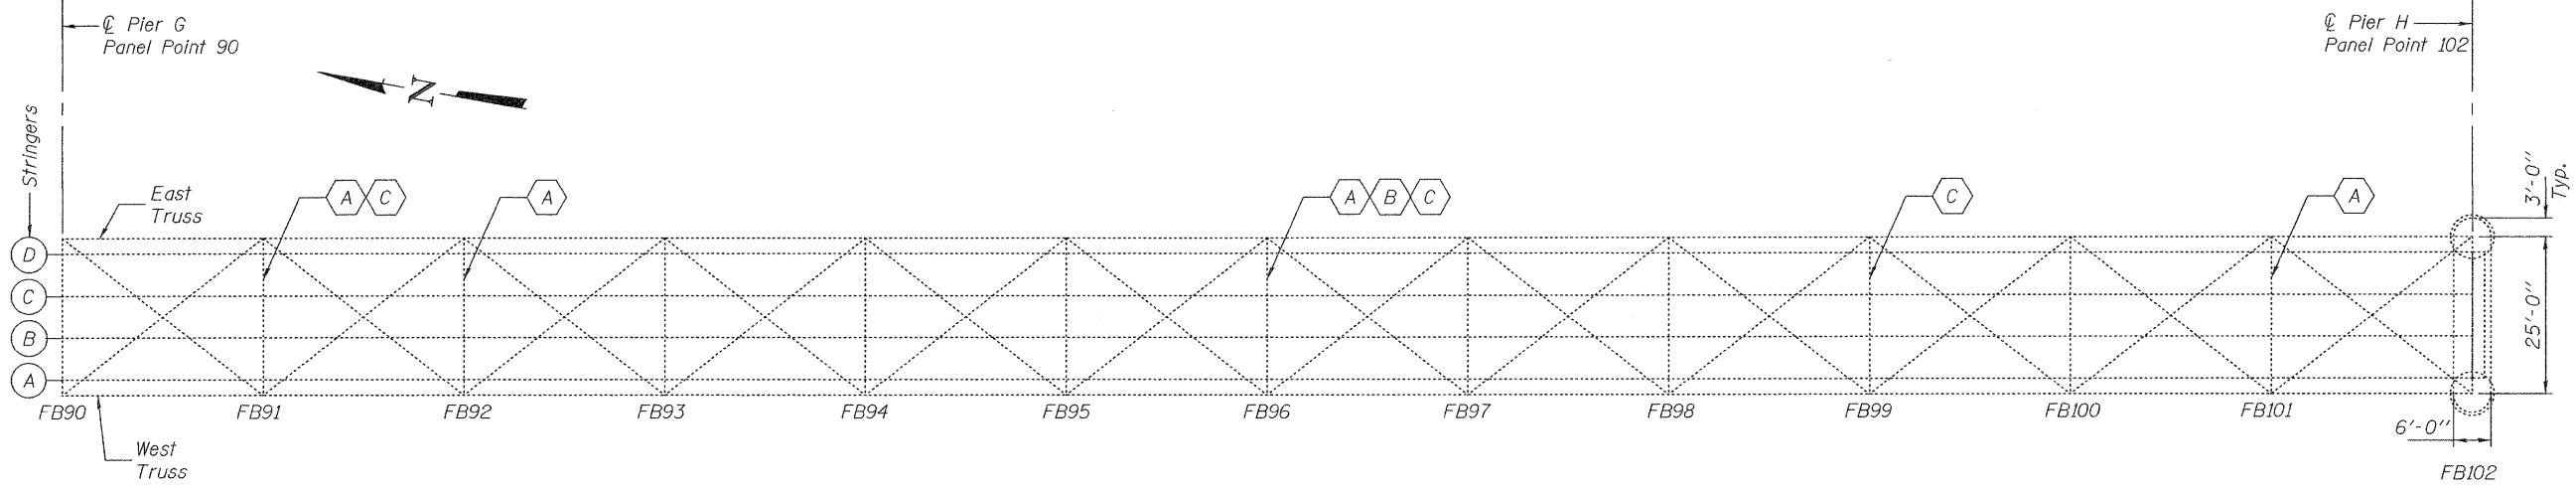

FRAMING PLAN

- A Repair Top Angles
- B Repair Web
- C Repair Bottom Angles
- D Replace Missing Rivets
- E Remove and Replace Neoprene Joint
- F Jack and Reposition Truss Bearing
- G Jack Remove and Reinstall Approach Bearings
- H Stringer Repair

DESIGNED - G.G.E.
 CHECKED - V.H.V.
 DRAWN - **Drew Christopher**
 CHECKED - G.G.E. V.H.V.

EXAMINED *Joanne F. [Signature]* DATE - MARCH 14, 2011
 ACTING ENGINEER OF STRUCTURAL SERVICES
 PASSED *A. Carl [Signature]*
 ACTING ENGINEER OF BRIDGES AND STRUCTURES

**STATE OF ILLINOIS
 DEPARTMENT OF TRANSPORTATION**

**SPAN G PLAN AND ELEVATION
 SN 002-0005**

SHEET NO. 8 OF 14 SHEETS

F.A.S. RTE.	SECTION	COUNTY	TOTAL SHEETS	SHEET NO.
944	(138D-BR)I-6	Alexander	22	16
CONTRACT NO. 78250				

ILLINOIS FED. AID PROJECT