


4/23/2008  
K:\Peoria\070610400\Draw\Sheets\011\_PLAN\_01.dgn

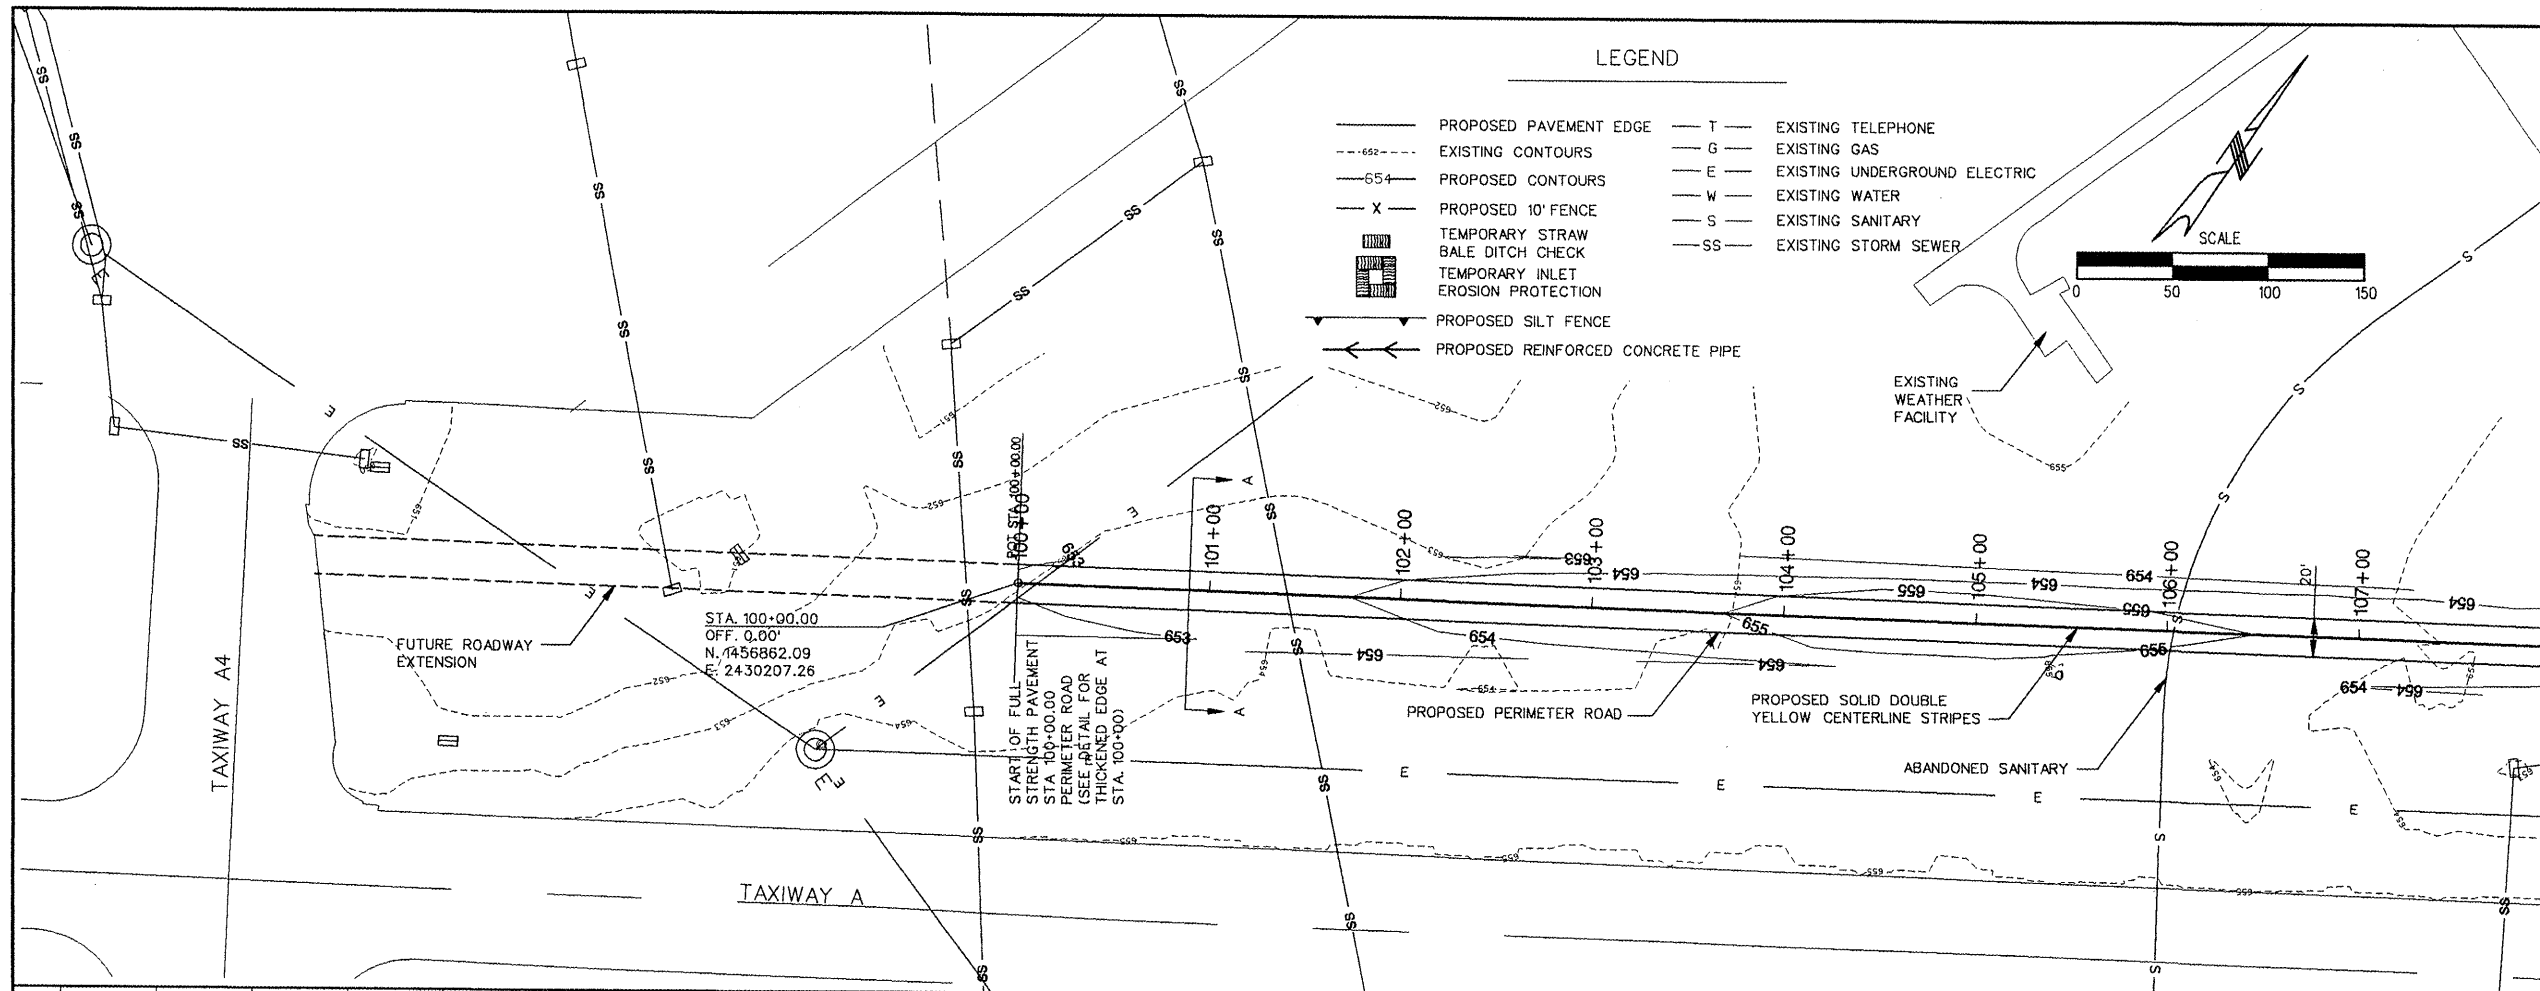

PE086

REVISIONS		
NUMBER	BY	DATE

0 1 2  
THIS BAR IS EQUAL TO 2"  
AT FULL SCALE (34x22).  
PLOT 1


**GREATER Peoria REGIONAL Airport**

**CONSTRUCT NEW PERIMETER ROAD AND PERIMETER FENCE - PROJECT 1**

**CMT**  
CRAWFORD MURPHY & TILLY, INC.  
CONSULTING ENGINEERS

© Copyright CMT, Inc.

IL PROJECT: PIA-3343 AIP PROJ: 3-17-0080-XX
FILE: ... \Draw\Sheets\011_PLAN_01.dgn
DESIGN BY: TWM, RBL
DRAWN BY: CAG
CHECKED BY: RBL
APPROVED BY: CET
DATE: APRIL 24, 2008
JOB No: 0706104
PLAN AND PROFILE SHEET 1 OF 10
SHEET 11 OF 140 SHEETS

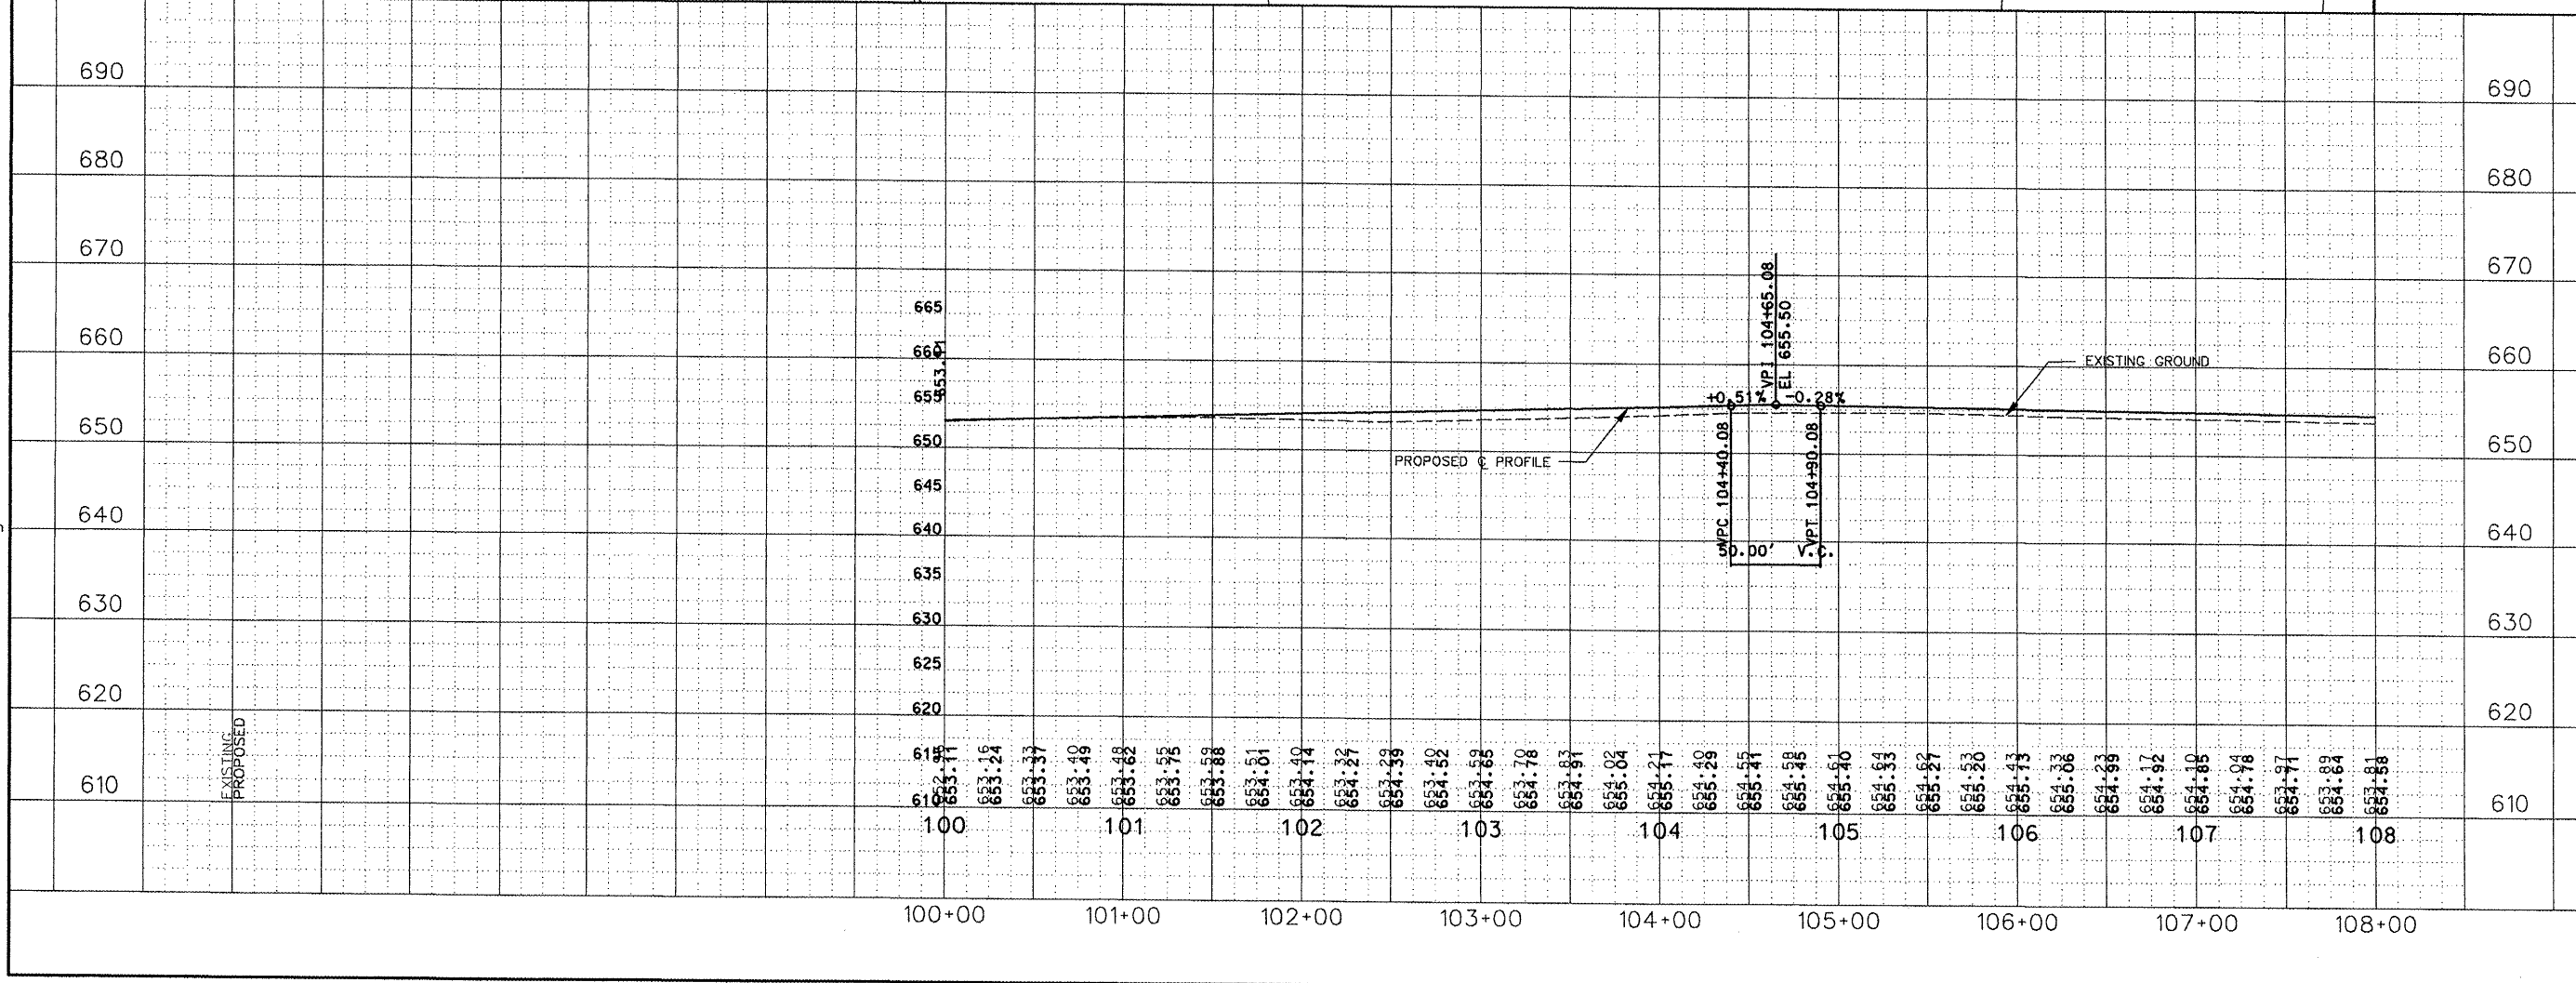

690  
680  
670  
660  
650  
640  
630  
620  
610

100 101 102 103 104 105 106 107 108

100+00 101+00 102+00 103+00 104+00 105+00 106+00 107+00 108+00