


4/23/2008
 K:\Peoria\070610400\Draw\Sheets\012_PLAN_02.dgn

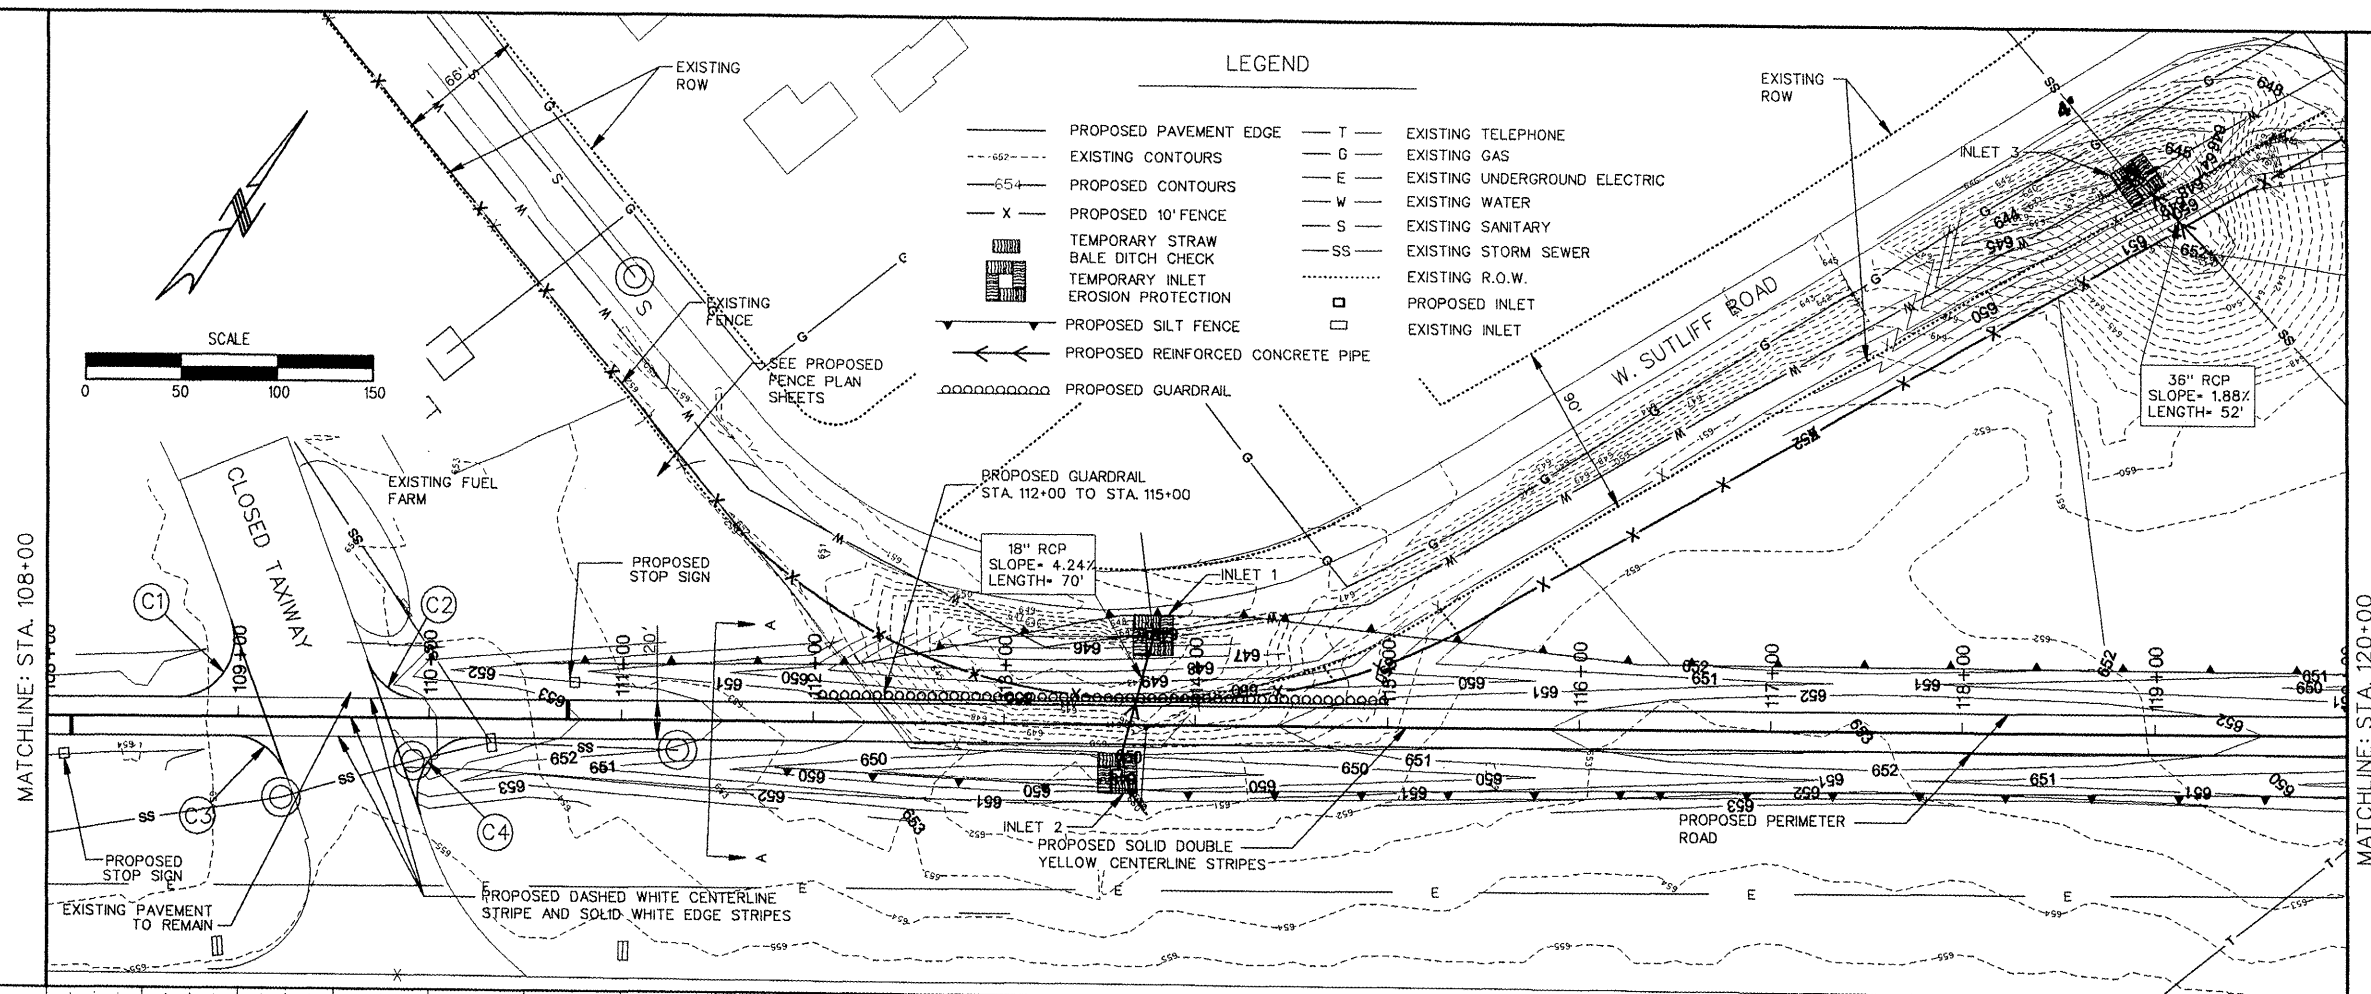

PE086

REVISIONS		
NUMBER	BY	DATE

0 1 2
 THIS BAR IS EQUAL TO 2"
 AT FULL SCALE (34X22).
 PLOT 1


GREATER Peoria REGIONAL Airport

CONSTRUCT NEW PERIMETER ROAD AND PERIMETER FENCE - PROJECT 1

CMT
 CRAWFORD, MURPHY & TILLY, INC.
 CONSULTING ENGINEERS
© Copyright, Cmt, Inc.

IL PROJECT: PIA-3343
 AIP PROJ: 3-17-0080-XX
 FILE: ...Draw\Sheets\012_PLAN_02.dgn
 DESIGN BY: TWM, RBL
 DRAWN BY: CAG
 CHECKED BY: RBL
 APPROVED BY: CET
 DATE: APRIL 24, 2008
 JOB No: 0706104

PLAN AND PROFILE
 SHEET 2 OF 10
 SHEET 12 OF 140 SHEETS

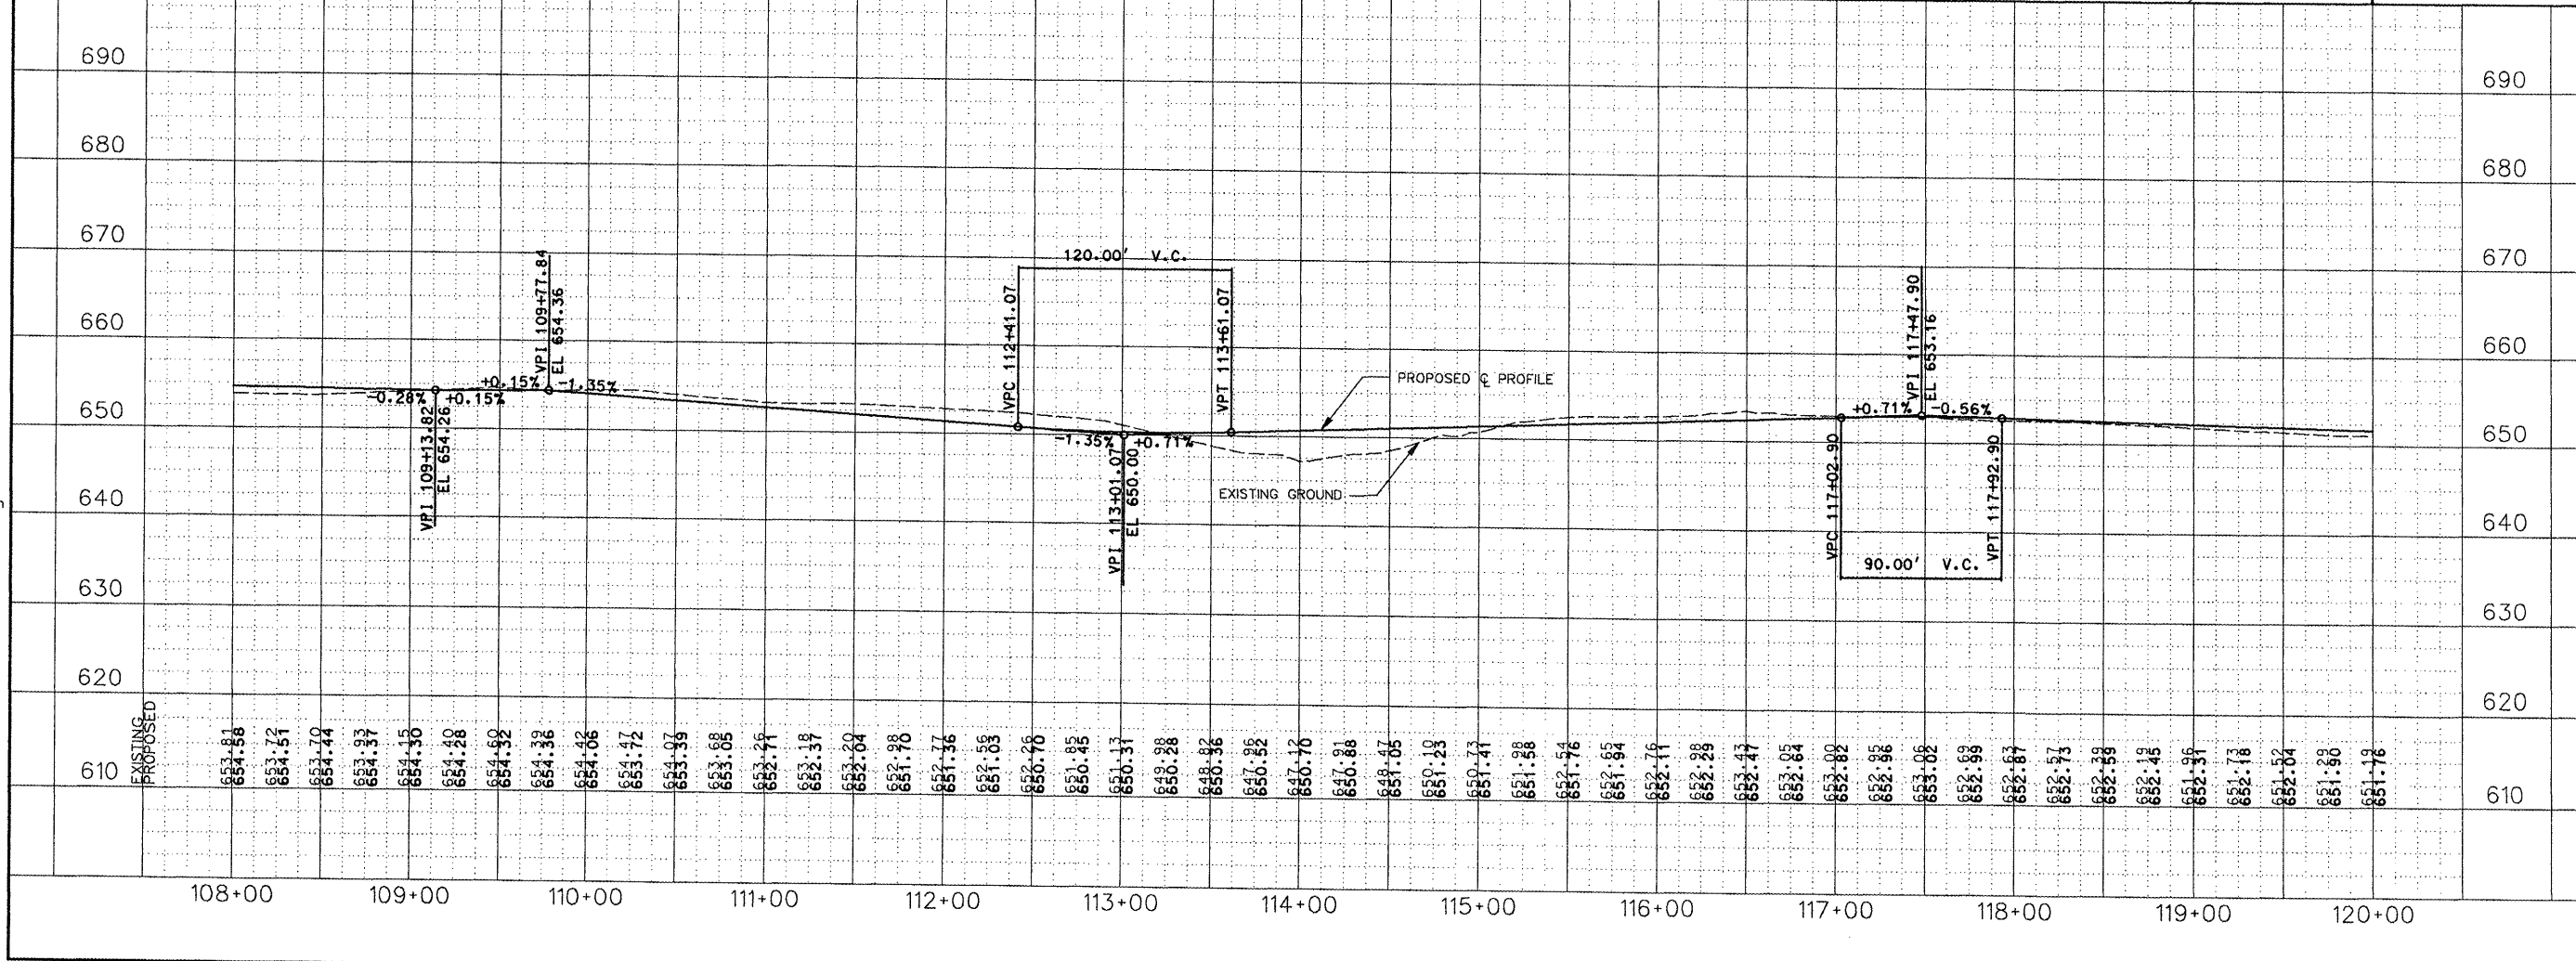

610	EXISTING	653.88	653.72	654.51	654.44	653.37	654.35	654.46	654.52	653.38	654.36	654.47	653.39	653.68	653.05	652.71	653.18	652.37	653.20	652.04	652.98	652.77	651.36	652.56	651.03	652.66	650.83	650.31	649.98	650.28	650.88	650.92	650.32	650.76	650.81	651.05	650.23	651.41	651.58	651.76	652.54	652.65	651.94	652.71	652.28	652.47	652.05	652.64	652.82	652.96	653.02	652.99	652.67	652.73	652.58	652.45	652.31	652.16	651.52	651.90	651.13
-----	----------	--------	--------	

108+00 109+00 110+00 111+00 112+00 113+00 114+00 115+00 116+00 117+00 118+00 119+00 120+00