



4/23/2008
 K:\Peoria\070610400\Draw\Sheets\016_PLAN_06.dgn

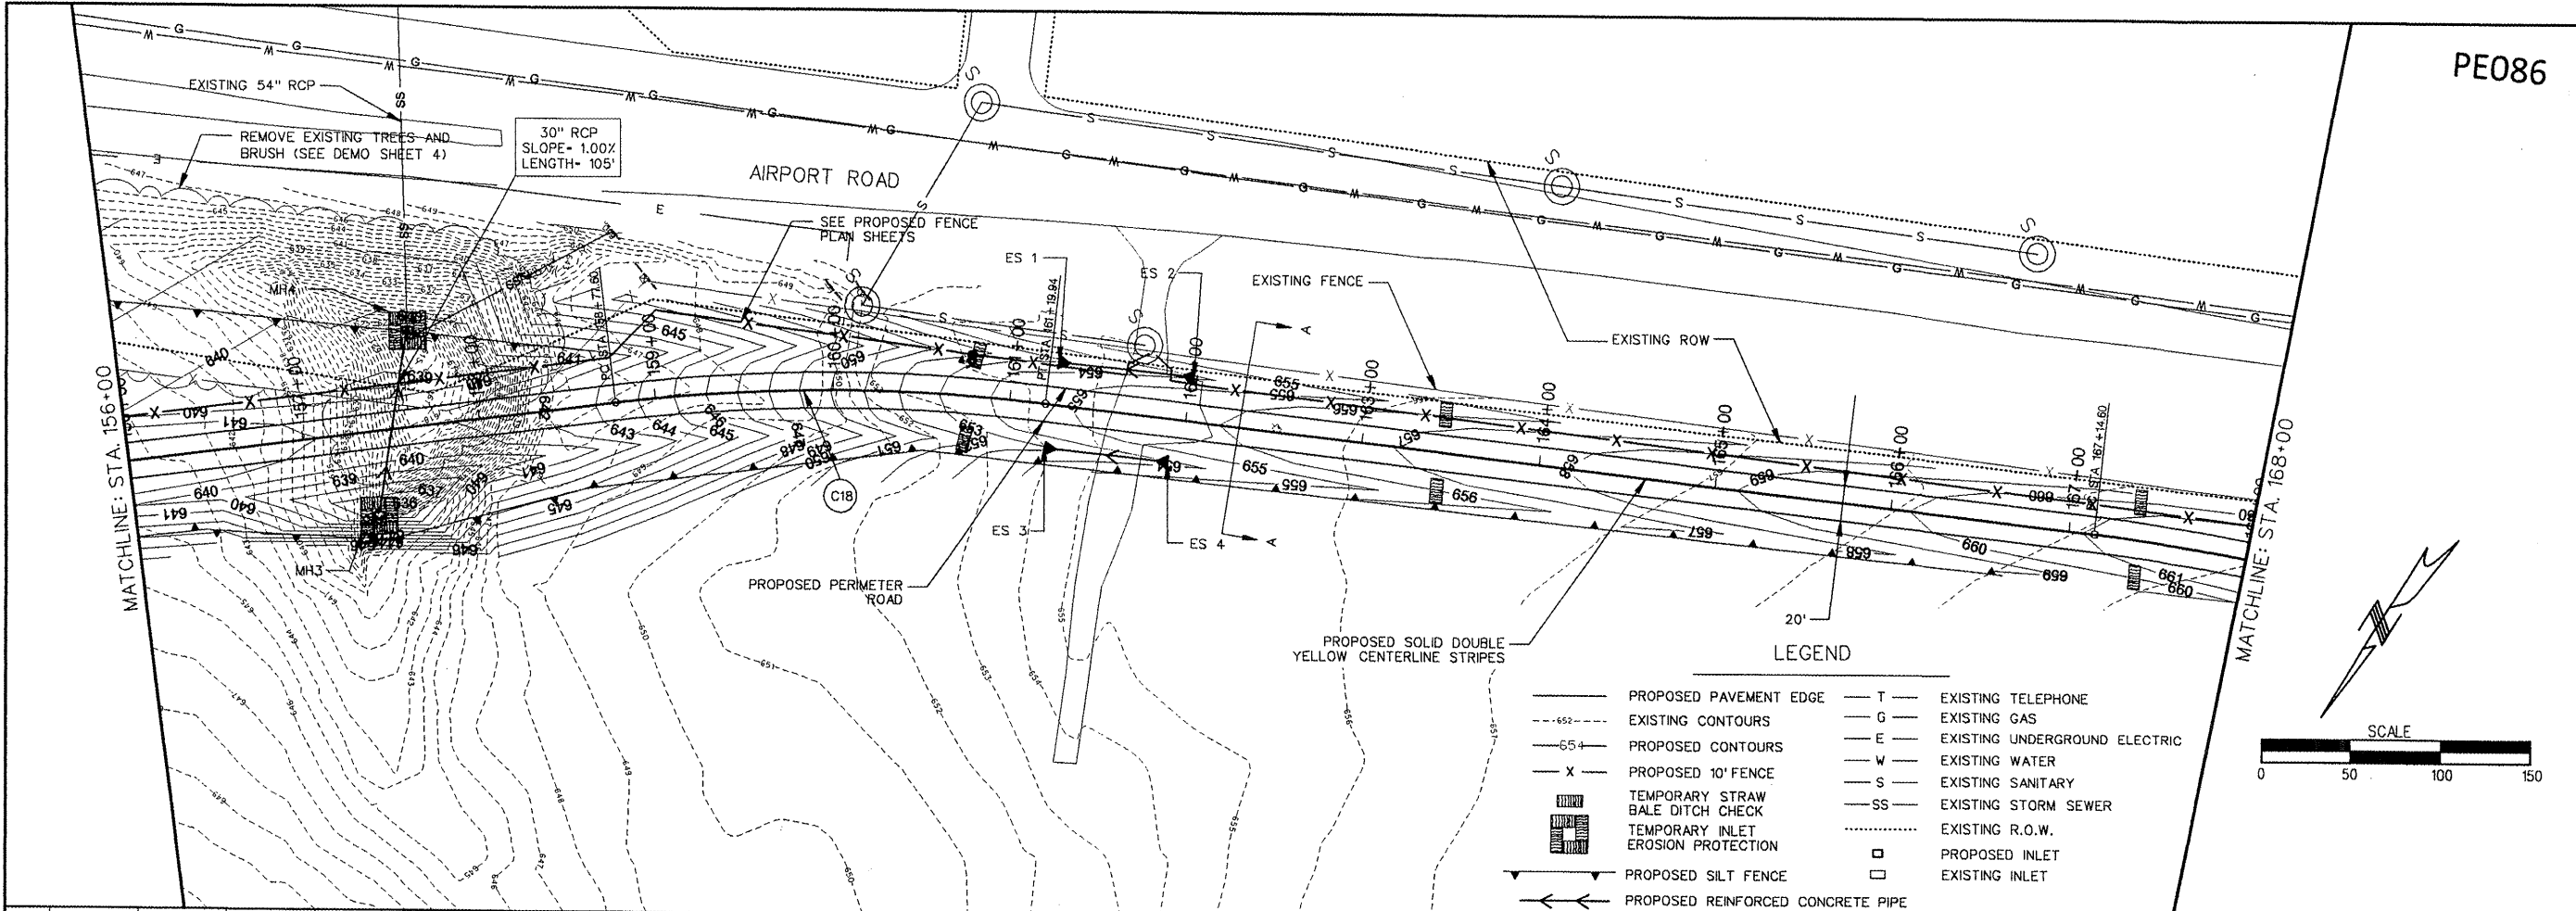

PE086


REVISIONS		
NUMBER	BY	DATE

 

GREATER Peoria REGIONAL Airport

CONSTRUCT NEW PERIMETER ROAD AND PERIMETER FENCE - PROJECT 1

CMT
 CRANFORD, MURPHY & TILLY, INC.
 CONSULTING ENGINEERS
© Copyright CMT, Inc.

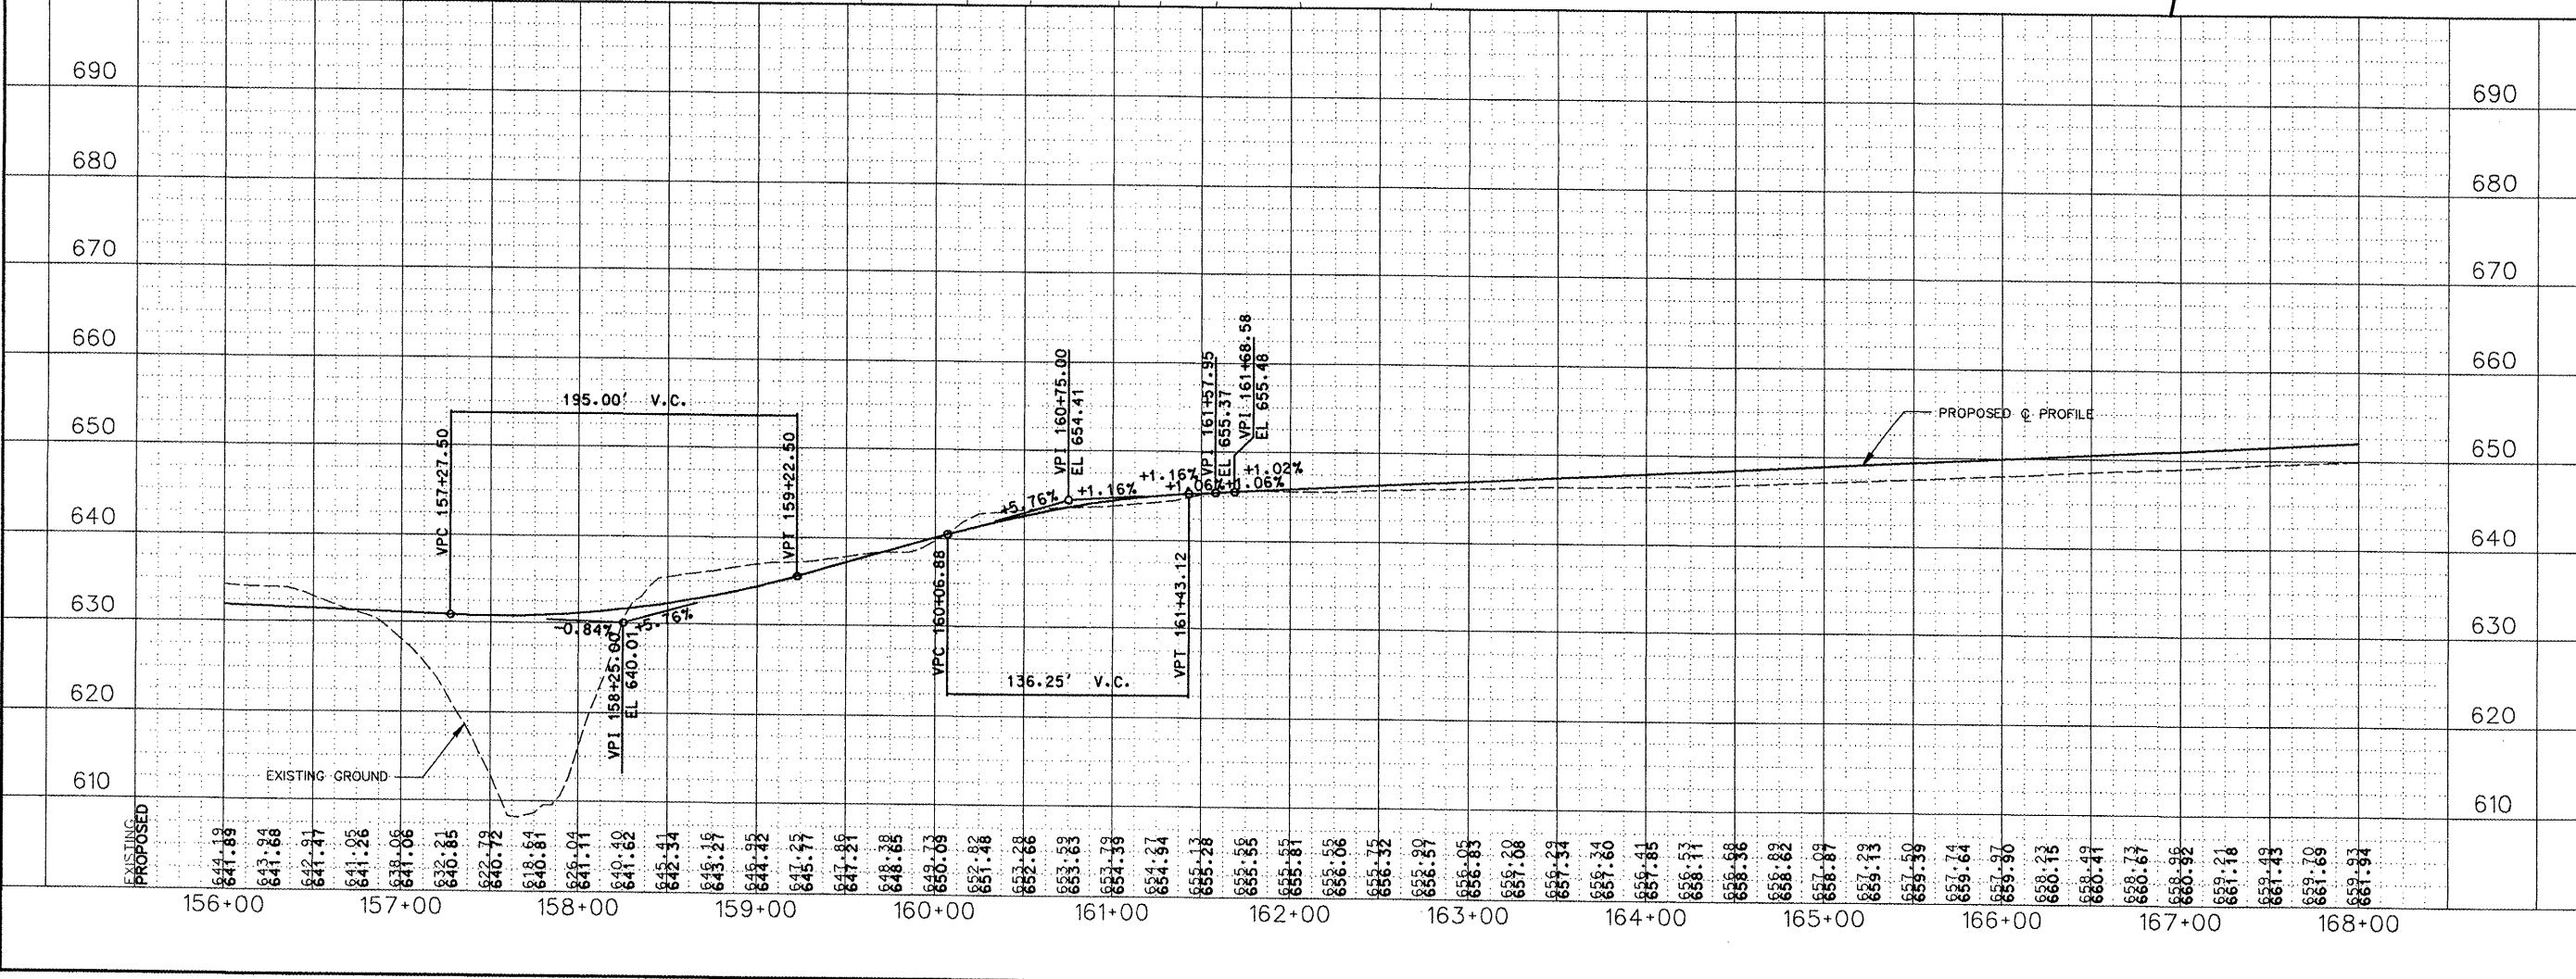

IL PROJECT: PIA-3343 AIP PROJ: 3-17-0080-XX
FILE: ...Draw\Sheets\016_PLAN_06.dgn
DESIGN BY: TWM, RBL
DRAWN BY: CAG
CHECKED BY: RBL
APPROVED BY: CET
DATE: APRIL 24, 2008
JOB No: 0706104
PLAN AND PROFILE SHEET 6 OF 10
SHEET 16 OF 140 SHEETS