

THE PROJECT IS LOCATED IN THE CITY OF
NAPERVILLE (PRIMARY) AND THE CITY OF
AURORA


FOR INDEX OF SHEETS, SEE SHEET NO. 2

DESIGN DESIGNATION

5705(30) OTHER PRINCIPAL ARTERIAL 15.44(PCC-20)

TRAFFIC DATA

	ADT 2009/2030	SPEED DESIGN/POSTED
IL ROUTE 59		
NEW YORK TO LIBERTY	49,700/68,000	45/40
LIBERTY TO N AURORA	49,700/79,000	45/40
N AURORA TO DIEHL	47,200/74,000	45/45
NEW YORK	23,000/24,000	45/45
AURORA	17,700/25,000	45/45
LIBERTY	13,100/20,000	45/40
JEFFERSON	12,000/16,000	35/30
MERIDIAN	5,700/13,000	35/30
GLACIER	6,100/9,000	35/30
N AURORA (WEST)	19,100/28,000	45/40
N AURORA (EAST)	17,300/27,000	45/40

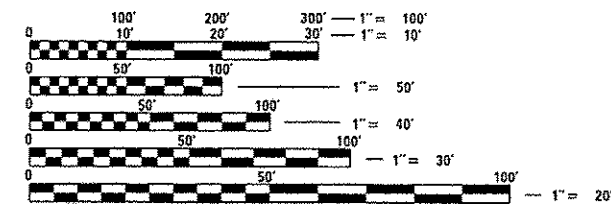

FULL SIZE PLANS HAVE BEEN PREPARED USING STANDARD
ENGINEERING SCALES. REDUCED SIZED PLANS WILL NOT
CONFORM TO STANDARD SCALES. IN MAKING MEASUREMENTS
ON REDUCED PLANS, THE ABOVE SCALES MAY BE USED.

J.U.L.I.E.
JOINT UTILITY LOCATION INFORMATION FOR EXCAVATION
1-800-892-0123
OR 811


PROJECT MANAGER - BRIAN KUTTAB
(847)705-4431

CONTRACT NO. 60R30

STATE OF ILLINOIS DEPARTMENT OF TRANSPORTATION DIVISION OF HIGHWAYS


PROPOSED HIGHWAY PLANS

FAP ROUTE 338: IL ROUTE 59 NEW YORK ST. / AURORA AVE. TO NORTH AURORA RD. SECTION (112 & 113) WRS-7 PROJECT: ACNHF-0338(048) ROADWAY RECONSTRUCTION DUPAGE COUNTY C-91-064-12

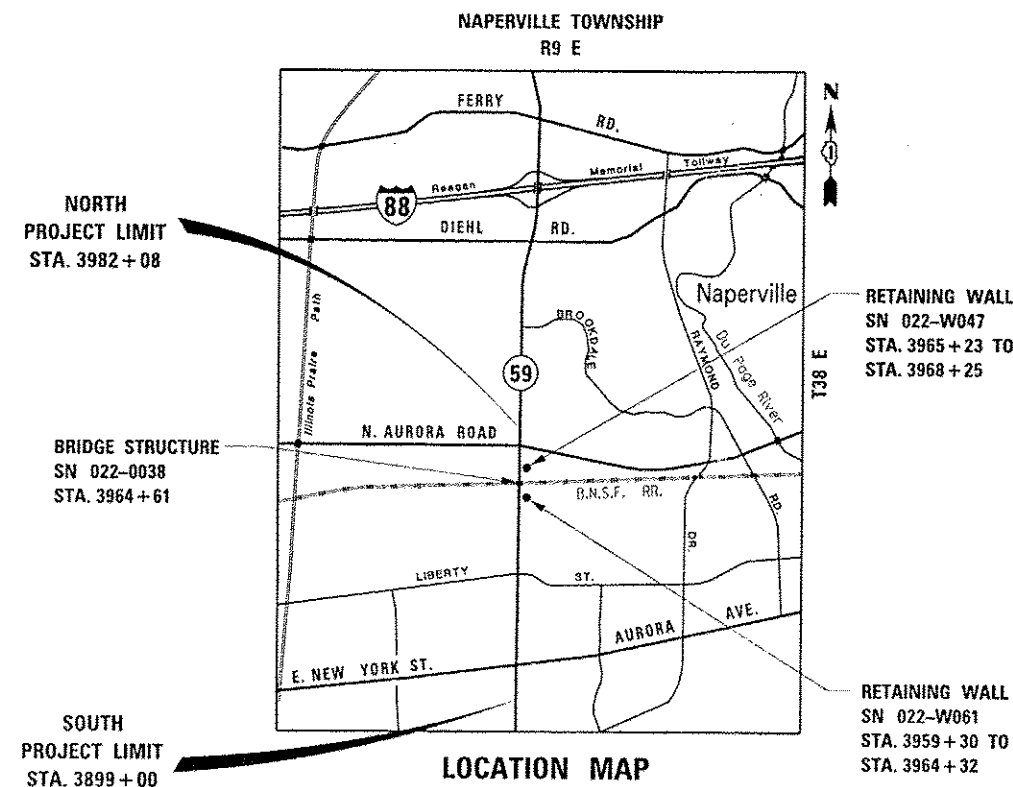

NET LENGTH OF PROJECT = 8,308 FEET = 1.57 MILES
GROSS LENGTH OF PROJECT = 1.57 MILES

F.A.P. RTE. 338 SECTION 112 & 113 WRS-7 COUNTY DUPAGE SHEET NO. 1
FED. ROAD DIST. NO. ILLINOIS CONTRACT NO. 60R30
D-91-014-10
115749=1166
115691=1157

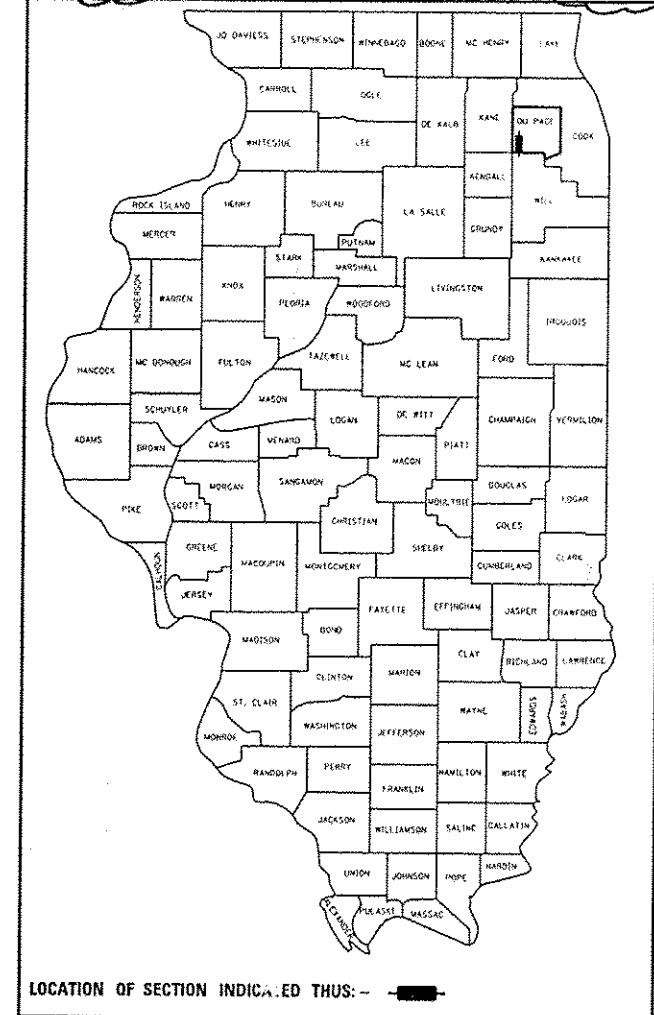

	KNIGHT E/A, INC. Date: 12-13-12 <i>John C. Murillo</i> John C. Murillo Expires: 11-30-13 Sheet No.: 1-592, 690-801, 877-1156
	ZROKA ENGINEERING, P.C. Date: 12-13-12 <i>Deborah A. Zroka</i> Deborah A. Zroka Expires: 11-30-14 Sheet No.: 842-876
	REGINA WEBSTER & ASSOC., INC. Date: 12-13-12 <i>Daniel Wiktorzak</i> Daniel Wiktorzak Expires: 11-30-13 Sheet No.: 593-689
	CITY OF NAPERVILLE Date: 12-13-12 <i>Olga Geynisman</i> Olga Geynisman Expires: 11-30-13 Sheet No.: 802-841

STATE OF ILLINOIS
DEPARTMENT OF TRANSPORTATION
DIVISION OF HIGHWAYS
SUBMITTED December 13, 2012
John D. Baranzelli
DEPUTY DIRECTOR OF HIGHWAYS, REGION ENGINEER
Feb 1 2013
John D. Baranzelli, P.E.
ENGINEER OF DESIGN AND ENVIRONMENT
Feb 1 2013
Omer Osman, P.E.
DIRECTOR OF HIGHWAYS, CHIEF ENGINEER

PRINTED BY THE AUTHORITY
OF THE STATE OF ILLINOIS

Plans Prepared By:
KNIGHT
Engineers & Architects
221 North LaSalle Street
Suite 300
Chicago, IL 60601-1211
Phone: (312) 577-3300

Rev. 2-22-13 Rev. 5-3-13

				CONSTRUCTION CODE																
CODE NO.	ITEM	UNIT	TOTAL QUANTITY	A	B	C	D	E	F	G	H	I	J	K	L	M	N	O	P	Q
				0004 URBAN	0021 URBAN	0014 URBAN	0040 URBAN	0040 URBAN	0040 URBAN	0021 URBAN	0021 URBAN	0021 URBAN	0021 URBAN	0021 URBAN	0028 URBAN	0028 URBAN	0043 URBAN	0021 URBAN	0028 URBAN	0028 URBAN
X5537900	STORM SEWERS TO BE CLEANED 15"	FOOT	560	560																
X5538000	STORM SEWERS TO BE CLEANED 18"	FOOT	654	654																
X5538200	STORM SEWERS TO BE CLEANED 24"	FOOT	628	628																
X5538600	STORM SEWERS TO BE CLEANED 36"	FOOT	765	765																
X5538700	STORM SEWERS TO BE CLEANED 42"	FOOT	81	81																
X5538800	STORM SEWERS TO BE CLEANED 48"	FOOT	372	372																
X5539000	STORM SEWERS TO BE CLEANED 60"	FOOT	576	576																
X5610708	WATER MAIN REMOVAL, 8"	FOOT	47	47																
X5610706	WATER MAIN REMOVAL, 10"	FOOT	50	50																
X5610712	WATER MAIN REMOVAL, 12"	FOOT	401	401																
X5610710	WATER MAIN REMOVAL, 10"	FOOT	50	50																
X5610748	WATER MAIN LINE STOP 8"	EACH	2	2																
X5610752	WATER MAIN LINE STOP 12"	EACH	1	1																
X5620030	WATER SERVICE CONNECTION 1"	EACH	1	1																

12

X SPECIALTY ITEM

100% STATE (NP)

(07/14/2012 09)

A ROADWAY AND DRAINAGE - 80% FED, 20% STATE

B ROADWAY LIGHTING - 100% STATE

C B.N.S.F. RR BRIDGE SN 022-0038 - 80% FED, 20% STATE

D NOISE WALLS - 80% FED, 20% STATE

E RETAINING WALL SN 022-W047 - 80% FED, 20% STATE

F RETAINING WALL SN 022-W061 - 80% FED, 20% STATE

G TRAFFIC SIGNALS - 80% FED, 10% STATE, 5% NAPERVILLE, 5% AURORA

H TRAFFIC SIGNALS - 80% FED, 10% STATE, 10% NAPERVILLE

I TRAFFIC SIGNALS AND LIGHTING - 100% NAPERVILLE

J TRAFFIC SIGNAL INTERCONNECT / TEMPORARY TRAFFIC SIGNALS - 80% FED, 20% STATE

K SIDEWALK - 80% STATE, 20% NAPERVILLE

L SHARED-USE PATH - 80% STATE, 20% NAPERVILLE

M SHARED-USE PATH - 100% NAPERVILLE

N ELECTRIC DUCT BANK - 100% NAPERVILLE

O ROADWAY - 100% STATE

P SHARED-USE PATH - 80% STATE, 20% AURORA

Q SHARED-USE PATH - 100% AURORA

R 0021, URBAN, TRAFFIC SIGNALS - 50% AURORA, 50% NAPERVILLE

DESIGNED PJO

DRAWN KES

CHECKED JCM

DATE 12/14/2012

REVISED -

REVISED -

REVISED -

REVISED -

STATE OF ILLINOIS

DEPARTMENT OF TRANSPORTATION

SUMMARY OF QUANTITIES

SCALE: NONE

SHEET NO. 38 OF 44

SHERTS

STA.

TO STA.

F.A.P. RTE.

SECTION

COUNTY

TOTAL SHEETS

SHEET NO.

338

(112 & 113) WRS-7

DUPAGE

1156

43

CONTRACT NO. 60R30

ILLINOIS FED. AID PROJECT

Rev. 5-3-13

MAINTENANCE OF TRAFFIC GENERAL NOTES

1. THE CONTRACTOR SHALL PROVIDE AND MAINTAIN TWO THROUGH TRAFFIC LANES IN EACH DIRECTION ON ILLINOIS ROUTE 59 EXCEPT AS OTHERWISE INDICATED ON THE PLANS. OFF-PEAK PERIOD LANE CLOSURES WILL BE ALLOWED FOR CONSTRUCTION ACTIVITY ONLY AS APPROVED BY THE ENGINEER.
2. THE CONTRACTOR SHALL PROVIDE ALL SIGNS, VERTICAL PANELS, TYPE III BARRICADES, CHANNELIZATION DRUMS, TYPE II BARRICADES, ALL TEMPORARY CONCRETE BARRIERS AND PROTECTION NECESSARY FOR WORK ZONE TRAFFIC CONTROL AND PROTECTION, OR AS DIRECTED BY THE ENGINEER.
3. THE CONTRACTOR SHALL INSTALL AND MAINTAIN PROPOSED AND TEMPORARY DRAINAGE SYSTEMS, AND EROSION CONTROL THROUGHOUT STAGE CONSTRUCTION DURING THE DURATION OF THE PROJECT.
4. THE CONTRACTOR SHALL PROVIDE AND MAINTAIN ACCESS TO ALL COMMERCIAL AND PRIVATE ENTRANCES. PAY ITEMS ARE INCLUDED IN THE PLANS FOR THIS ITEM. SEE IDOT DISTRICT 1 STANDARD TC-26 FOR TEMPORARY INFORMATION SIGNING REQUIREMENTS AT DRIVEWAYS.
5. THE CONTRACTOR SHALL COORDINATE PLACEMENT OF TRAFFIC SIGNS, TRAFFIC CONTROL DEVICES AND TRAFFIC LANE LOCATIONS WITH ADJACENT CONTRACT OR AS DIRECTED BY THE ENGINEER.
6. THE CONTRACTOR SHALL USE TEMPORARY PAVEMENT MARKING ON SURFACES TO BE REMOVED AND IN AREAS THAT DO NOT CONFLICT WITH OTHER STAGES. A PERMANENT MATERIAL (NOT TAPE OR PAINT) SHALL BE USED DURING ALL WINTER STAGING MONTHS (NOVEMBER 1 - APRIL 1). THE PLACEMENT AND REMOVAL OF PAVEMENT MARKINGS FOR WINTER MONTHS SHALL BE PAID FOR AT THE UNIT COST FOR PERMANENT PAVEMENT MARKING OF THE TYPE SPECIFIED ON THE PLANS.
7. THE CONTRACTOR SHALL USE WET REFLECTIVE TEMPORARY TAPE, TYPE III, ON EXISTING SURFACES TO REMAIN, AREAS IN CONFLICT WITH OTHER STAGES, AND PERMANENT SURFACES EXCEPT DURING WINTER MONTHS (NOVEMBER 1 - APRIL 1) WHEN ALL REFLECTIVE TEMPORARY TAPE PAVEMENT MARKINGS SHALL BE REPLACED WITH A PERMANENT MATERIAL (NOT PAINT). THE PLACEMENT AND REMOVAL OF PAVEMENT MARKINGS FOR WINTER MONTHS SHALL BE PAID FOR AT THE UNIT COST FOR PERMANENT PAVEMENT MARKING OF THE TYPE SPECIFIED ON THE PLANS.
8. 4 INCH SOLID WHITE PAVEMENT MARKING LINES SHALL BE USED TO DEFINE EDGE LINE WHERE CURB AND GUTTER DOES NOT EXIST.
9. 4 INCH SOLID DOUBLE YELLOW PAVEMENT MARKING LINES ARE TO BE USED TO SEPARATE OPPOSING TRAFFIC LANES.
10. ALL DOUBLE YELLOW CENTERLINE MARKING LINES SHALL BE SPACED AT 11 INCHES CENTER TO CENTER.
11. 6 INCH SOLID WHITE PAVEMENT MARKING LINES ARE TO BE USED TO DEFINE TURN LANES.
12. 12 INCH SOLID YELLOW PAVEMENT MARKING LINES ARE TO BE USED FOR TEMPORARY MEDIAN, DIAGONAL LINES AT LOCATIONS AS SHOWN ON THE PLANS.
13. 24 INCH SOLID WHITE PAVEMENT MARKING LINES ARE TO BE USED FOR STOP BARS.
14. ALL TYPE II BARRICADES, DRUMS, AND VERTICAL PANELS SHALL BE EQUIPPED WITH MONO-DIRECTIONAL STEADY BURNING LIGHTS ON MULTILANE ROADWAYS, WHILE BI-DIRECTIONAL LIGHTS ARE REQUIRED ON ALL TWO-LANE ROADWAYS.
15. ALL TYPE II BARRICADES, VERTICAL PANELS, AND DRUMS SHALL BE SPACED AT 50 FEET CENTER TO CENTER THROUGHOUT THE WORK ZONE, EXCEPT IN TAPER AREAS, GORE AREAS, AND ALONG CORNER RADII, WHERE THEY SHALL BE SPACED AT 25 FEET CENTER TO CENTER EXCEPT AS OTHERWISE INDICATED ON THE PLANS.
16. TEMPORARY CONCRETE BARRIERS SHALL BE EQUIPPED WITH TYPE "C" REFLECTORS, IN ACCORDANCE WITH HIGHWAY STANDARD 704011 AT 25' CENTERS.
17. ALL CONSTRUCTION WARNING SIGNS SHALL BE BLACK LEGEND ON ORANGE BACKGROUND.
18. ALL CONSTRUCTION WARNING SIGN DIMENSIONS SHALL BE 48" X 48".
19. ALL "ROAD CONSTRUCTION AHEAD" WARNING SIGNS SHALL BE EQUIPPED WITH HIGH INTENSITY FLASHING LIGHTS.

20. THE CONTRACTOR SHALL INSTALL AND COVER ALL TEMPORARY SIGNING BEFORE EXISTING SIGNS ARE REMOVED. THE CONTRACTOR SHALL RELOCATE EXISTING SIGNS AS INDICATED ON THE PLANS.
21. THE CONTRACTOR SHALL INSTALL AND COVER ALL PERMANENT SIGNING BEFORE TEMPORARY SIGNS ARE REMOVED.
22. ALL EXISTING GUIDE SIGNS (I.E. STREET NAME SIGNS, ADVANCE STREET NAME SIGNS, ROUTE MARKERS FOR ILLINOIS 59 AND INTERSTATE ROUTE 88, TOLLWAY GUIDE SIGNS, ETC.) SHALL BE MAINTAINED AND VISIBLE TO TRAFFIC DURING CONSTRUCTION.
23. EXISTING TRAFFIC SIGNS IN CONFLICT WITH STAGING SHALL BE REMOVED, RELOCATED OR COVERED AS DIRECTED BY THE ENGINEER.
24. DIRECTION INDICATOR BARRICADES SHALL BE USED AT LANE CLOSURE TAPER LOCATIONS AS DIRECTED BY THE ENGINEER.
25. VERTICAL BARRICADES OR CHANNELIZATION DRUMS AND TEMPORARY PAVEMENT MARKING 4" YELLOW LINE SHALL BE INSTALLED AS DIRECTED BY THE ENGINEER, TO DELINEATE THE LEFT TRAVEL EDGE OF PAVEMENT AFTER TEMPORARY PAVEMENT HAS BEEN CONSTRUCTED IN PRE-STAGE 1.
26. THE CONTRACTOR SHALL MAINTAIN DRIVEWAY, FIELD ENTRANCE, AND SIDE ROAD ACCESS AT ALL TIMES AT THE LOCATIONS SHOWN ON THE PLANS OR WHERE DIRECTED BY THE ENGINEER. THIS WORK SHALL BE PAID FOR AT THE CONTRACT UNIT PRICE PER EACH FOR TEMPORARY ACCESS (PRIVATE ENTRANCE), TEMPORARY ACCESS (COMMERCIAL ENTRANCE), TEMPORARY ACCESS (FIELD ENTRANCE), AND TEMPORARY ACCESS (ROAD). EACH DRIVEWAY, FIELD ENTRANCE, AND SIDE ROAD SHALL ONLY BE MEASURED FOR PAYMENT ONCE. DURING WINTER MONTHS, THE CONTRACTOR SHALL CONSTRUCT AND MAINTAIN TEMPORARY ACCESS COMPOSED OF AN HOT-MIX ASPHALT SURFACE OVER PREVIOUSLY INSTALLED AGGREGATE TEMPORARY ACCESS. THIS WORK WILL BE PAID FOR SEPARATELY AND SHALL BE IN ACCORDANCE WITH TEMPORARY ACCESS (WINTERIZE).

27. AT THE END OF EACH WORK DAY, THE CONTRACTOR SHALL BACKFILL OR COVER ALL TRENCHES AND OPEN EXCAVATION HOLES FOR PROPOSED STORM SEWER, DRAINAGE STRUCTURES, AND WATER MAINS IN ORDER TO PROVIDE A SAFE CONDITION FOR MOTORISTS AND THE PUBLIC DURING NON-WORKING HOURS. THE COST OF THIS WORK SHALL BE INCLUDED IN THE COST FOR TRAFFIC CONTROL AND PROTECTION (SPECIAL).

28. LOCATIONS OF EXISTING SIDEWALK CLOSURES SHALL BE DETERMINED BY THE RESIDENT ENGINEER, AS DIRECTED BY THE ENGINEER, THE CONTRACTOR SHALL CLOSE EXISTING SIDEWALKS WHEN THEY ENTER A WORK ZONE IN ACCORDANCE WITH IDOT STANDARD 701801.
29. WARNING SIGNS ARE REQUIRED AT ALL DRIVEWAYS AND UNSIGNALIZED SIDE ROADS TO ALERT MOTORISTS OF THE NEW LANE CONFIGURATION FOR EACH STAGE CHANGE. THE SIGNS SHALL BE IN ACCORDANCE WITH MAINTENANCE OF TRAFFIC DETAIL - TEMPORARY INFORMATION SIGNING AT DRIVEWAYS/SIDE ROADS. THESE SIGNS SHALL BE PAID FOR SEPARATELY UNDER THE TEMPORARY INFORMATION SIGNING PAY ITEM AND SHALL BE MEASURED FOR PAYMENT ONCE PER EACH LOCATION. THE RELOCATION OF THESE SIGNS FOR SUBSEQUENT STAGES SHALL BE CONSIDERED INCLUDED IN THE COST FOR TEMPORARY INFORMATION SIGNING.

30. TEMPORARY CONCRETE BARRIER WALL SHALL BE CONTINUOUSLY PINNED TO THE PAVEMENT WHEREVER A 3.5 FOOT CLEAR ZONE (FREE OF DROP-OFFS, FIXED OBJECTS, OR OTHER OBSTACLES) CANNOT BE PROVIDED FOR BEHIND THE WALL. THIS WORK SHALL BE INCLUDED IN THE COST OF TEMPORARY CONCRETE BARRIER OR RELOCATE TEMPORARY CONCRETE BARRIER.

31. TEMPORARY PAVEMENT MARKING 4" DOUBLE YELLOW LINE SHALL BE INSTALLED TO DELINEATE THE LEFT TRAVEL EDGE OF PAVEMENT AFTER TEMPORARY PAVEMENT HAS BEEN CONSTRUCTED IN THE EXISTING RAISED MEDIAN IN PRE-STAGE.

32. SEE GENERAL NOTES 4, 14, 15, 16, AND 17 ON SHEET 4 FOR ADDITIONAL TRAFFIC CONTROL RELATED REQUIREMENTS.

33. DRUMS SHALL BE USED IN LIEU OF TYPE II BARRICADES EXCEPT IN LOCATIONS WHERE TYPE II BARRICADES MUST BE PLACED IN EXCAVATED AREAS DUE TO LIMITED SPACE. THESE BARRICADES SHALL HAVE LEG EXTENSIONS INSTALLED SUCH THAT THE TOP OF THE BARRICADE IS IN COMPLIANCE WITH IDOT STANDARD 701901. DRUMS AND BARRICADES SHALL NOT BE PLACED TOGETHER WITHIN AN INDIVIDUAL RUN OF DEVICES.

34. AMBER WARNING BEACONS ARE REQUIRED TO BE INSTALLED ON THE FIRST TWO WARNING SIGNS (SIGN CODE WM-...) IN THE ADVANCE SIGNING SEQUENCE UPON APPROACH TO A WORK ZONE SHOWN ON THE PLANS.

	DESIGNED	PJO	REVISED -	ADDENDUM B 05/01/2013	STATE OF ILLINOIS DEPARTMENT OF TRANSPORTATION		MAINTENANCE OF TRAFFIC GENERAL NOTES		F.A.P. RTE.	SECTION	COUNTY	TOTAL SHEETS	SHEET NO.
	DRAWN	KES	REVISED -						338	(112 & 113) WRS-7	DUPAGE	1156	95
	CHECKED	JCM	REVISED -						CONTRACT NO. 60R30				
	DATE	12/14/2012	REVISED -						ILLINOIS FED. AID PROJECT				
					SCALE: NONE		SHEET NO. 1 OF 195 SHEETS		STA.		TO STA.		

- (A) TEMPORARY PAVEMENT MARKING - LINE 4", SOLID WHITE
- (B) TEMPORARY PAVEMENT MARKING - LINE 4", WHITE SKIP-DASH (10' LINE - 30' SPACE)
- (C) TEMPORARY PAVEMENT MARKING - LINE 4", SOLID YELLOW
- (D) TEMPORARY PAVEMENT MARKING - LINE 4", DOUBLE YELLOW SPACED AT 11" C-C WITH TEMPORARY RAISED REFLECTIVE PAVEMENT MARKERS SPACED 40' C-C (BI-DIRECTIONAL AMBER)
- (E) TEMPORARY PAVEMENT MARKING - LINE 6", SOLID WHITE
- (F) TEMPORARY PAVEMENT MARKING - LINE 6", WHITE DOTTED (2' LINE - 6' SPACE) (UNLESS OTHERWISE NOTED)


- | | |
|---|--|
| G | TEMPORARY PAVEMENT MARKING - LINE 12", SOLID YELLOW |
| H | TEMPORARY PAVEMENT MARKING - LINE 24", SOLID WHITE |
| I | TEMPORARY PAVEMENT MARKING, LETTERS & SYMBOLS |
| J | WET REFLECTIVE TEMPORARY TAPE, TYPE III, 4", SOLID WHITE |
| K | WET REFLECTIVE TEMPORARY TAPE, TYPE III, 4", WHITE SKIP-DASH
(10' LINE - 30' SPACE) |
| L | WET REFLECTIVE TEMPORARY TAPE, TYPE III, 4", SOLID YELLOW |
| M | WET REFLECTIVE TEMPORARY TAPE, TYPE III, 4", DOUBLE YELLOW
SPACED AT 11" C-C WITH TEMPORARY RAISED REFLECTIVE
PAVEMENT MARKERS SPACED 40' C-C (BI-DIRECTIONAL AMBER) |

- | | |
|---|---|
| N | WET REFLECTIVE TEMPORARY TAPE, TYPE III, 6", SOLID WHITE |
| O | WET REFLECTIVE TEMPORARY TAPE, TYPE III, 6", WHITE DOTTED (2" LINE - 6" SPACE) (UNLESS OTHERWISE NOTED) |
| P | WET REFLECTIVE TEMPORARY TAPE, TYPE III, 12", SOLID YELLOW |
| R | WET REFLECTIVE TEMPORARY TAPE, TYPE III, 24", SOLID WHITE |
| S | WET REFLECTIVE TEMPORARY TAPE, TYPE III, LETTERS & SYMBOLS |




- | | | | |
|---|--|---|---|
|  | CONSTRUCTION WORK ZONE |  | TEMPORARY CONCRETE BARRIER |
|  | TEMPORARY PAVEMENT PLACED
IN THIS STAGE |  | VERTICAL PANEL WITH
STEADY BURNING LIGHT |
|  | DIRECTION OF TRAFFIC |  | SIGN |
|  | CHANNELIZATION DRUM WITH
STEADY BURNING LIGHT
(SEE MAINTENANCE OF TRAFFIC NOTE 33) |  | TYPE III BARRICADE LOCATION |
|  | CHANNELIZATION DRUM WITH
STEADY BURNING LIGHT |  | FLASHING YELLOW LIGHT |



1. THE CONTRACTOR SHALL INSTALL G20-10(O) "ROAD CONSTRUCTION NEXT 3 MILES" AND G20-2a(O) "END CONSTRUCTION" SIGNS ONLY WHILE CONSTRUCTION IS ONGOING FOR ADJACENT ROADWAY CONTRACTS (60R31 AND 60I31) LOCATED NORTH OF NORTH AURORA ROAD. SEE IDOT STANDARD 701901.

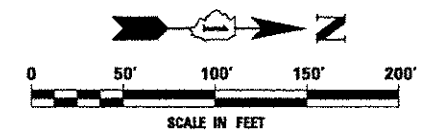

	DESIGNED <i>PJO</i>	REVISED - ADDENDUM B 05/01/2013	STATE OF ILLINOIS DEPARTMENT OF TRANSPORTATION	MAINTENANCE OF TRAFFIC – STAGE 1 ILLINOIS ROUTE 59				F.A.P. RTE.	SECTION	COUNTY	TOTAL SHEETS	SHEET NO.
	DRAWN <i>KES</i>	REVISED -						338	(112 & 113) WRS-7	DUPAGE	1156	133
	CHECKED <i>JCM</i>	REVISED -		CONTRACT NO. 60R30								
	DATE <i>12/14/2012</i>	REVISED -		ILLINOIS FED. AID PROJECT								
			SCALE: AS SHOWN SHEET NO. 39 OF 195 SHEETS STA. 3890+00 TO STA. 3900+00									

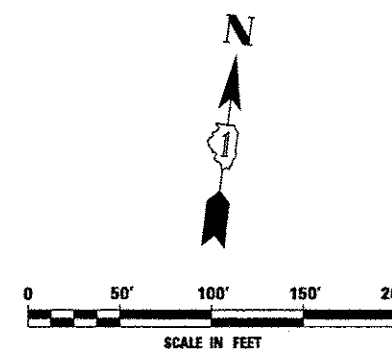

DESIGNED <i>PJO</i>	REVISED - ADDENDUM B 05/01/2013	STATE OF ILLINOIS DEPARTMENT OF TRANSPORTATION	MAINTENANCE OF TRAFFIC - STAGE 1 NEW YORK STREET				F.A.P. RTE.	SECTION	COUNTY	TOTAL SHEETS	SHEET NO.
DRAWN <i>KES</i>	REVISED -		338	(112 & 113) WRS-7	DUPAGE	1156	135				
CHECKED <i>JCM</i>	REVISED -		CONTRACT NO. 60R30								
DATE <i>12/14/2012</i>	REVISED -		ILLINOIS FED. AID PROJECT								
			SCALE: AS SHOWN	SHEET NO. 46 OF 195 SHEETS	STA. 85+00	TO STA. 97+00					

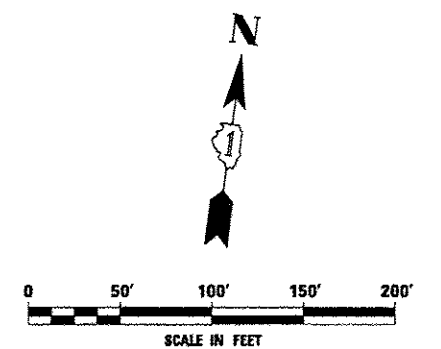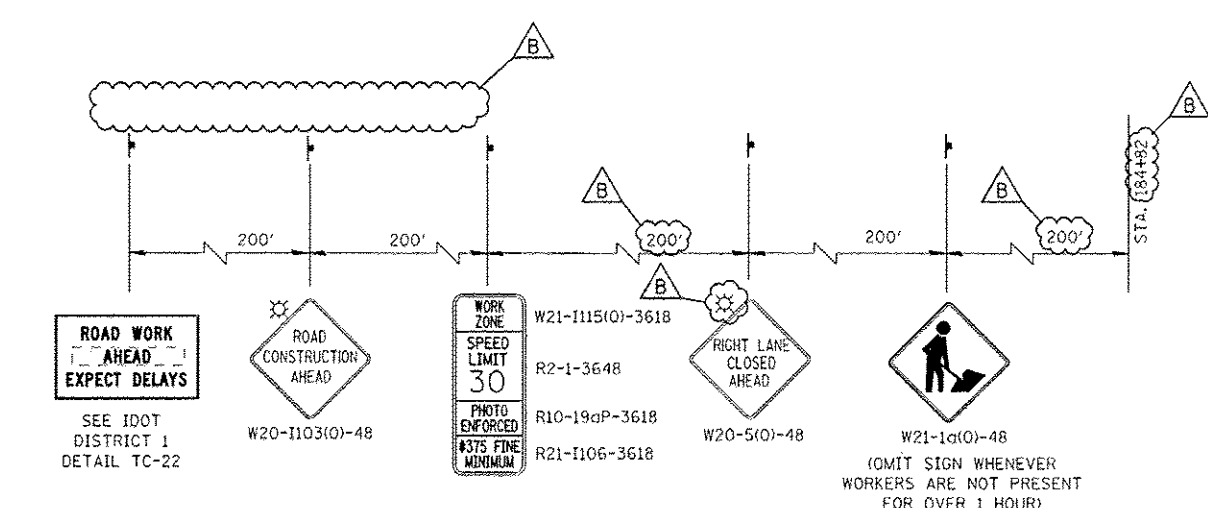


	DESIGNED <i>PJO</i>	REVISED - ADDENDUM B 05/01/2013	STATE OF ILLINOIS DEPARTMENT OF TRANSPORTATION	MAINTENANCE OF TRAFFIC - STAGE 1				F.A.P. RTE.	SECTION	COUNTY	TOTAL SHEETS	SHEET NO.
	DRAWN <i>KES</i>	REVISED -		LIBERTY STREET				338	(112 & 113) WRS-7	DUPAGE	1156	140
	CHECKED <i>JCM</i>	REVISED -		SCALE: AS SHOWN SHEET NO. 49 OF 195 SHEETS STA. 185+00 TO STA. 198+00				CONTRACT NO. 60R30				
	DATE <i>12/14/2012</i>	REVISED -						ILLINOIS FED. AID PROJECT				

WORK ZONE	W21-I115(0)-3618
SPEED LIMIT 30	R2-1-3648
PHOTO ENFORCED	R10-19aP-3618
#375 FINE MINIMUM	R21-I106-3618

REMOVE EXISTING
SPEED LIMIT SIGN


FOR CONTINUATION SEE
ILLINOIS ROUTE 59
MAINTENANCE OF TRAFFIC PLANS

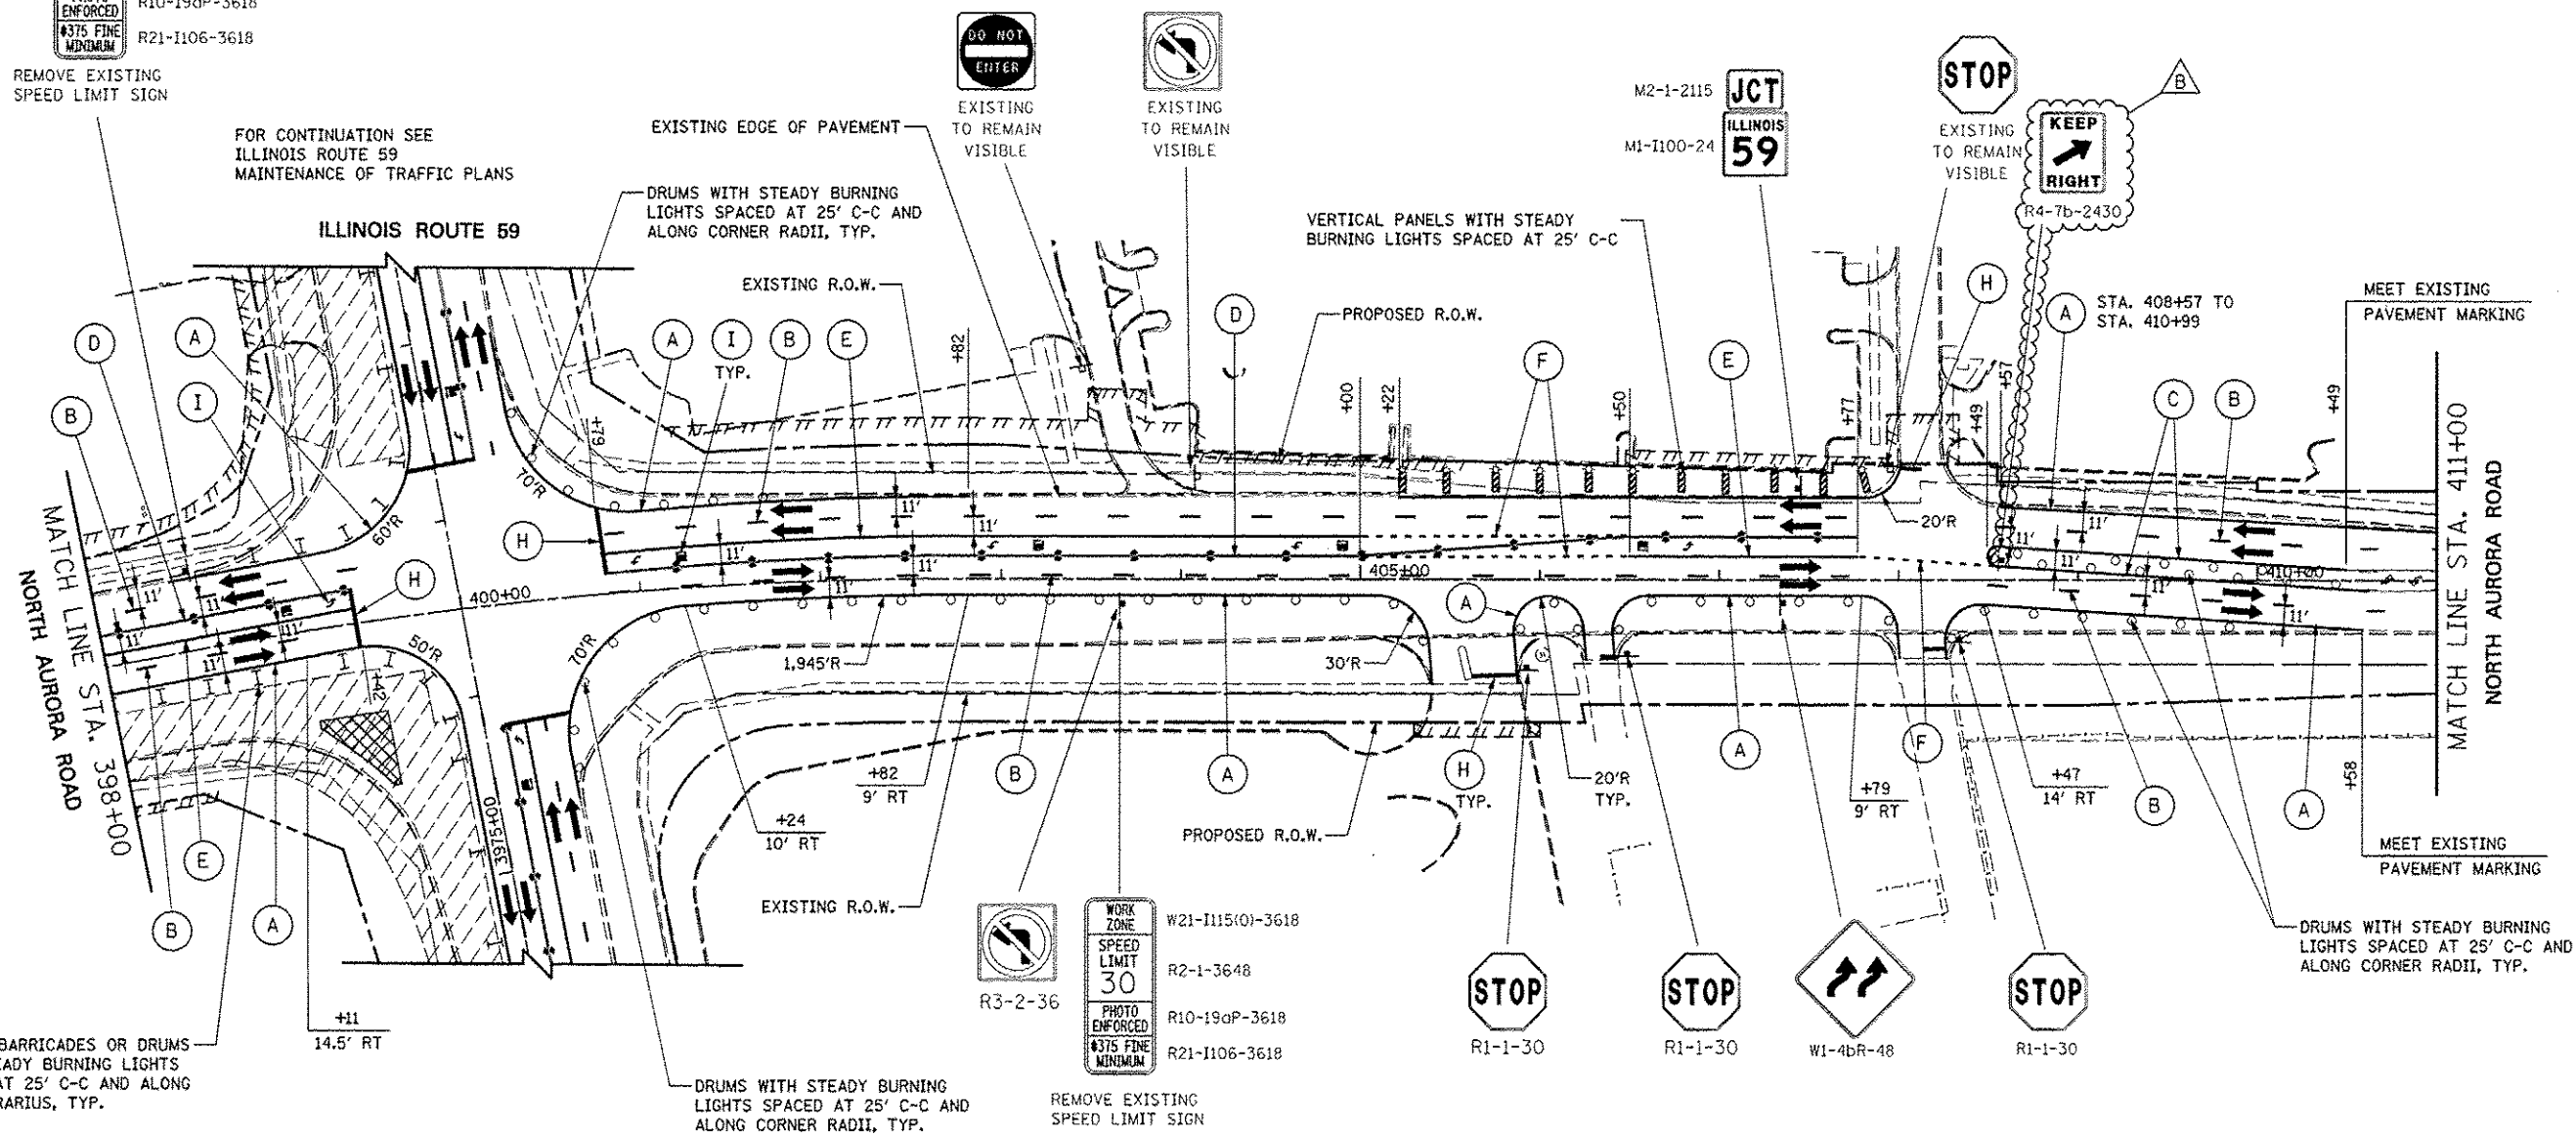


TYPE II BARRICADES OR DRUMS
WITH STEADY BURNING LIGHTS
SPACED AT 25' C-C AND ALONG
CORNER RADIUS, TYP.

DRUMS WITH STEADY BURNING
LIGHTS SPACED AT 25' C-C AND
ALONG CORNER RADII, TYP.

REMOVE EXISTING
SPEED LIMIT SIGN

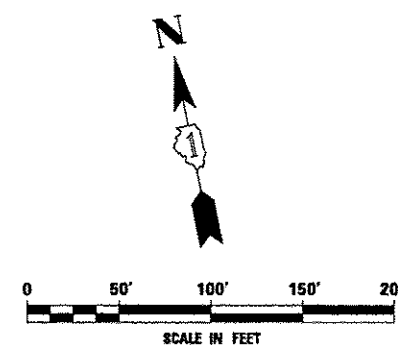


	DESIGNED <i>PJO</i>	REVISED - ADDENDUM B 05/01/2013	STATE OF ILLINOIS DEPARTMENT OF TRANSPORTATION	MAINTENANCE OF TRAFFIC – STAGE 1 NORTH AURORA ROAD				F.A.P. RTE.	SECTION	COUNTY	TOTAL SHEETS	SHEET NO.
	DRAWN <i>KES</i>	REVISED -		338	(112 & 113) WRS-7	DUPAGE	1156	149				
	CHECKED <i>JCM</i>	REVISED -		CONTRACT NO. 60R30								
	DATE <i>12/14/2012</i>	REVISED -		ILLINOIS FED. AID PROJECT								
			SCALE: AS SHOWN	SHEET NO. 55 OF 195 SHEETS	STA. 398+00	TO STA. 411+00						


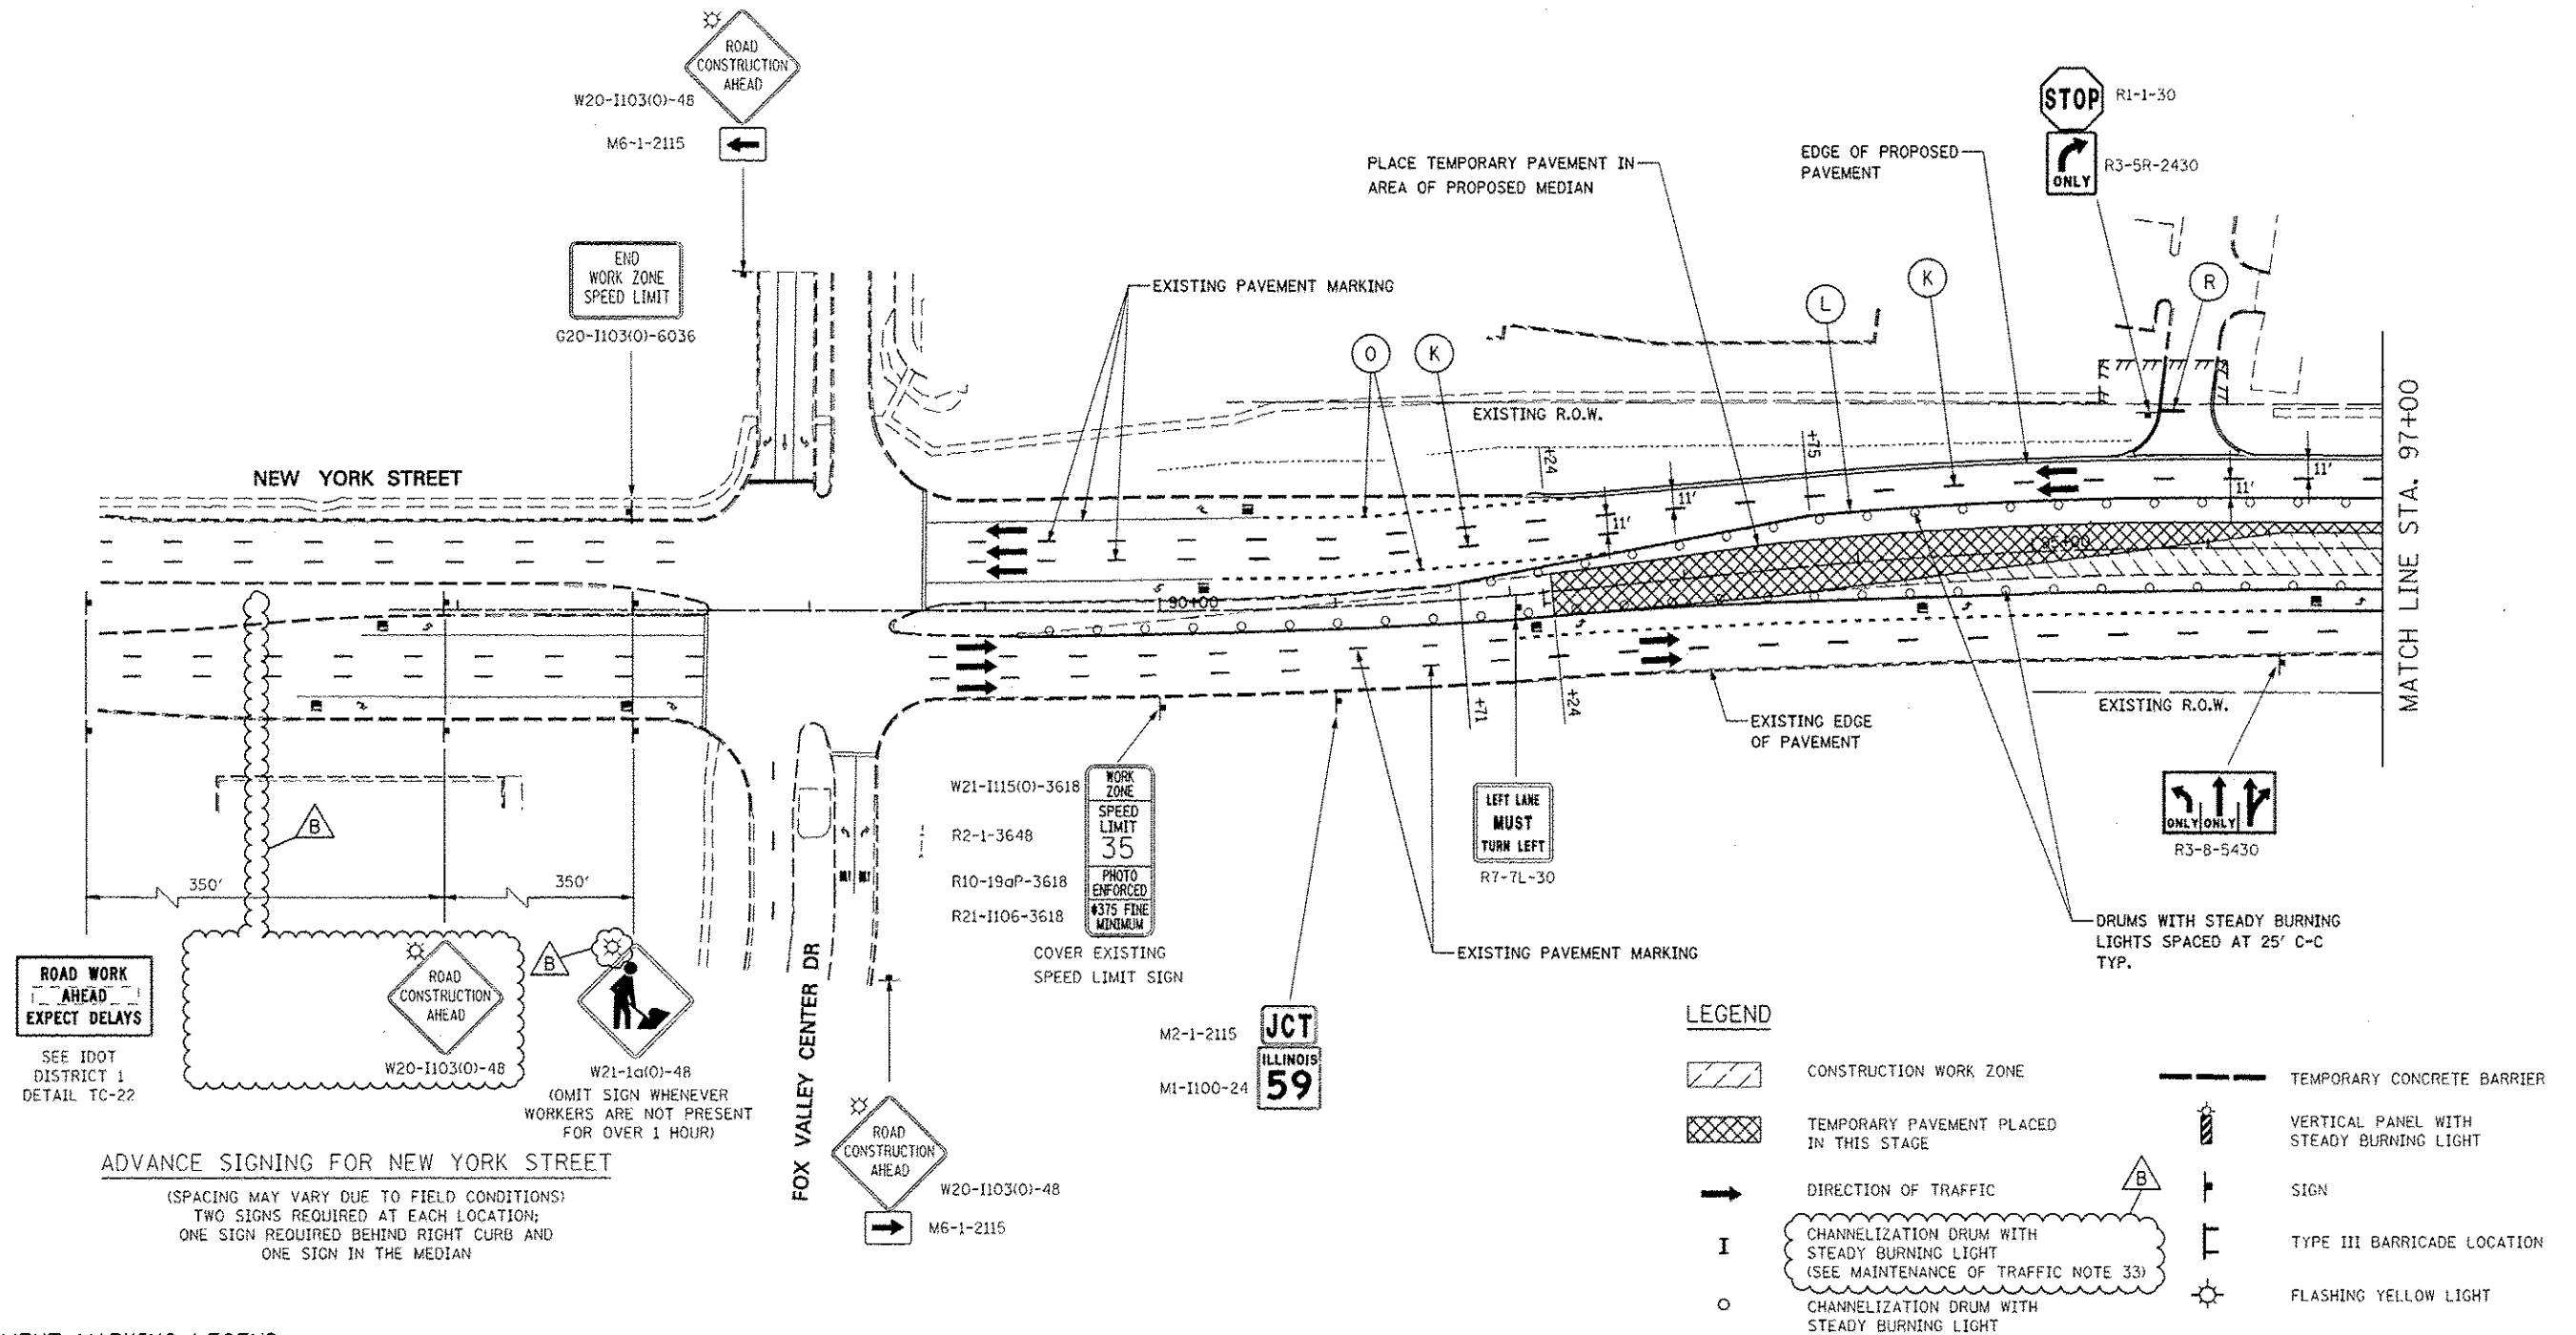


MOT PAVEMENT MARKING LEGEND


- | | | |
|---|--|---|
| (A) TEMPORARY PAVEMENT MARKING - LINE 4", SOLID WHITE | (G) TEMPORARY PAVEMENT MARKING - LINE 12", SOLID YELLOW | (N) WET REFLECTIVE TEMPORARY TAPE, TYPE III, 6", SOLID WHITE |
| (B) TEMPORARY PAVEMENT MARKING - LINE 4", WHITE SKIP-DASH (10' LINE - 30' SPACE) | (H) TEMPORARY PAVEMENT MARKING - LINE 24", SOLID WHITE | (O) WET REFLECTIVE TEMPORARY TAPE, TYPE III, 6", WHITE DOTTED (2' LINE - 6' SPACE) (UNLESS OTHERWISE NOTED) |
| (C) TEMPORARY PAVEMENT MARKING - LINE 4", SOLID YELLOW | (I) TEMPORARY PAVEMENT MARKING, LETTERS & SYMBOLS | (P) WET REFLECTIVE TEMPORARY TAPE, TYPE III, 12", SOLID YELLOW |
| (D) TEMPORARY PAVEMENT MARKING - LINE 4", DOUBLE YELLOW SPACED AT 11" C-C WITH TEMPORARY RAISED REFLECTIVE PAVEMENT MARKERS SPACED 40' C-C (BI-DIRECTIONAL AMBER) | (J) WET REFLECTIVE TEMPORARY TAPE, TYPE III, 4", SOLID WHITE | (R) WET REFLECTIVE TEMPORARY TAPE, TYPE III, 24", SOLID WHITE |
| (E) TEMPORARY PAVEMENT MARKING - LINE 6", SOLID WHITE | (K) WET REFLECTIVE TEMPORARY TAPE, TYPE III, 4", WHITE SKIP-DASH (10' LINE - 30' SPACE) | (S) WET REFLECTIVE TEMPORARY TAPE, TYPE III, LETTERS & SYMBOLS |
| (F) TEMPORARY PAVEMENT MARKING - LINE 6", WHITE DOTTED (2' LINE - 6' SPACE) (UNLESS OTHERWISE NOTED) | (L) WET REFLECTIVE TEMPORARY TAPE, TYPE III, 4", SOLID YELLOW | |
| | (M) WET REFLECTIVE TEMPORARY TAPE, TYPE III, 4", DOUBLE YELLOW SPACED AT 11" C-C WITH TEMPORARY RAISED REFLECTIVE PAVEMENT MARKERS SPACED 40' C-C (BI-DIRECTIONAL AMBER) | |

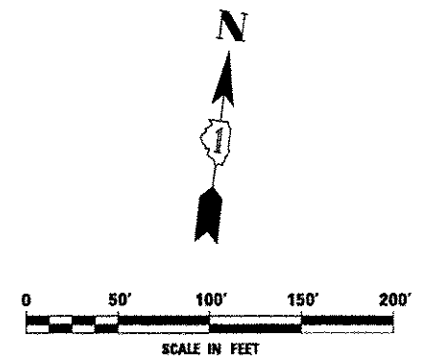

DESIGNED <i>PJO</i>		REVISED - ADDENDUM B 05/01/2013		STATE OF ILLINOIS DEPARTMENT OF TRANSPORTATION		MAINTENANCE OF TRAFFIC - STAGE 1A NEW YORK STREET		F.A.P. RTE.	SECTION	COUNTY	TOTAL SHEETS	SHEET NO.
DRAWN	<i>KES</i>	REVISED -						33B	(112 & 113) WRS-7	DUPAGE	1156	151
CHECKED	<i>JCM</i>	REVISED -								CONTRACT NO. 60R30		
DATE	12/14/2012	REVISED -								ILLINOIS FED. AID PROJECT		
				SCALE: AS SHOWN		SHEET NO. 57 OF 195 SHEETS		STA. 85+00		TO STA. 97+00		

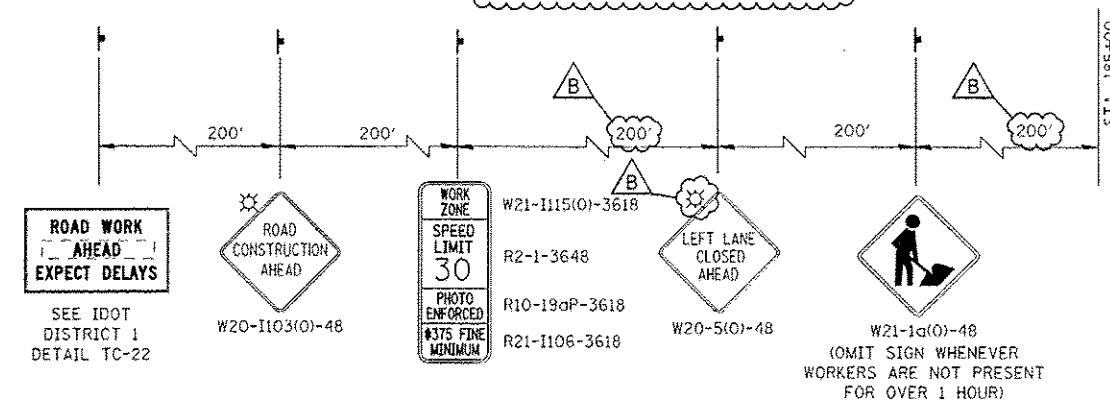
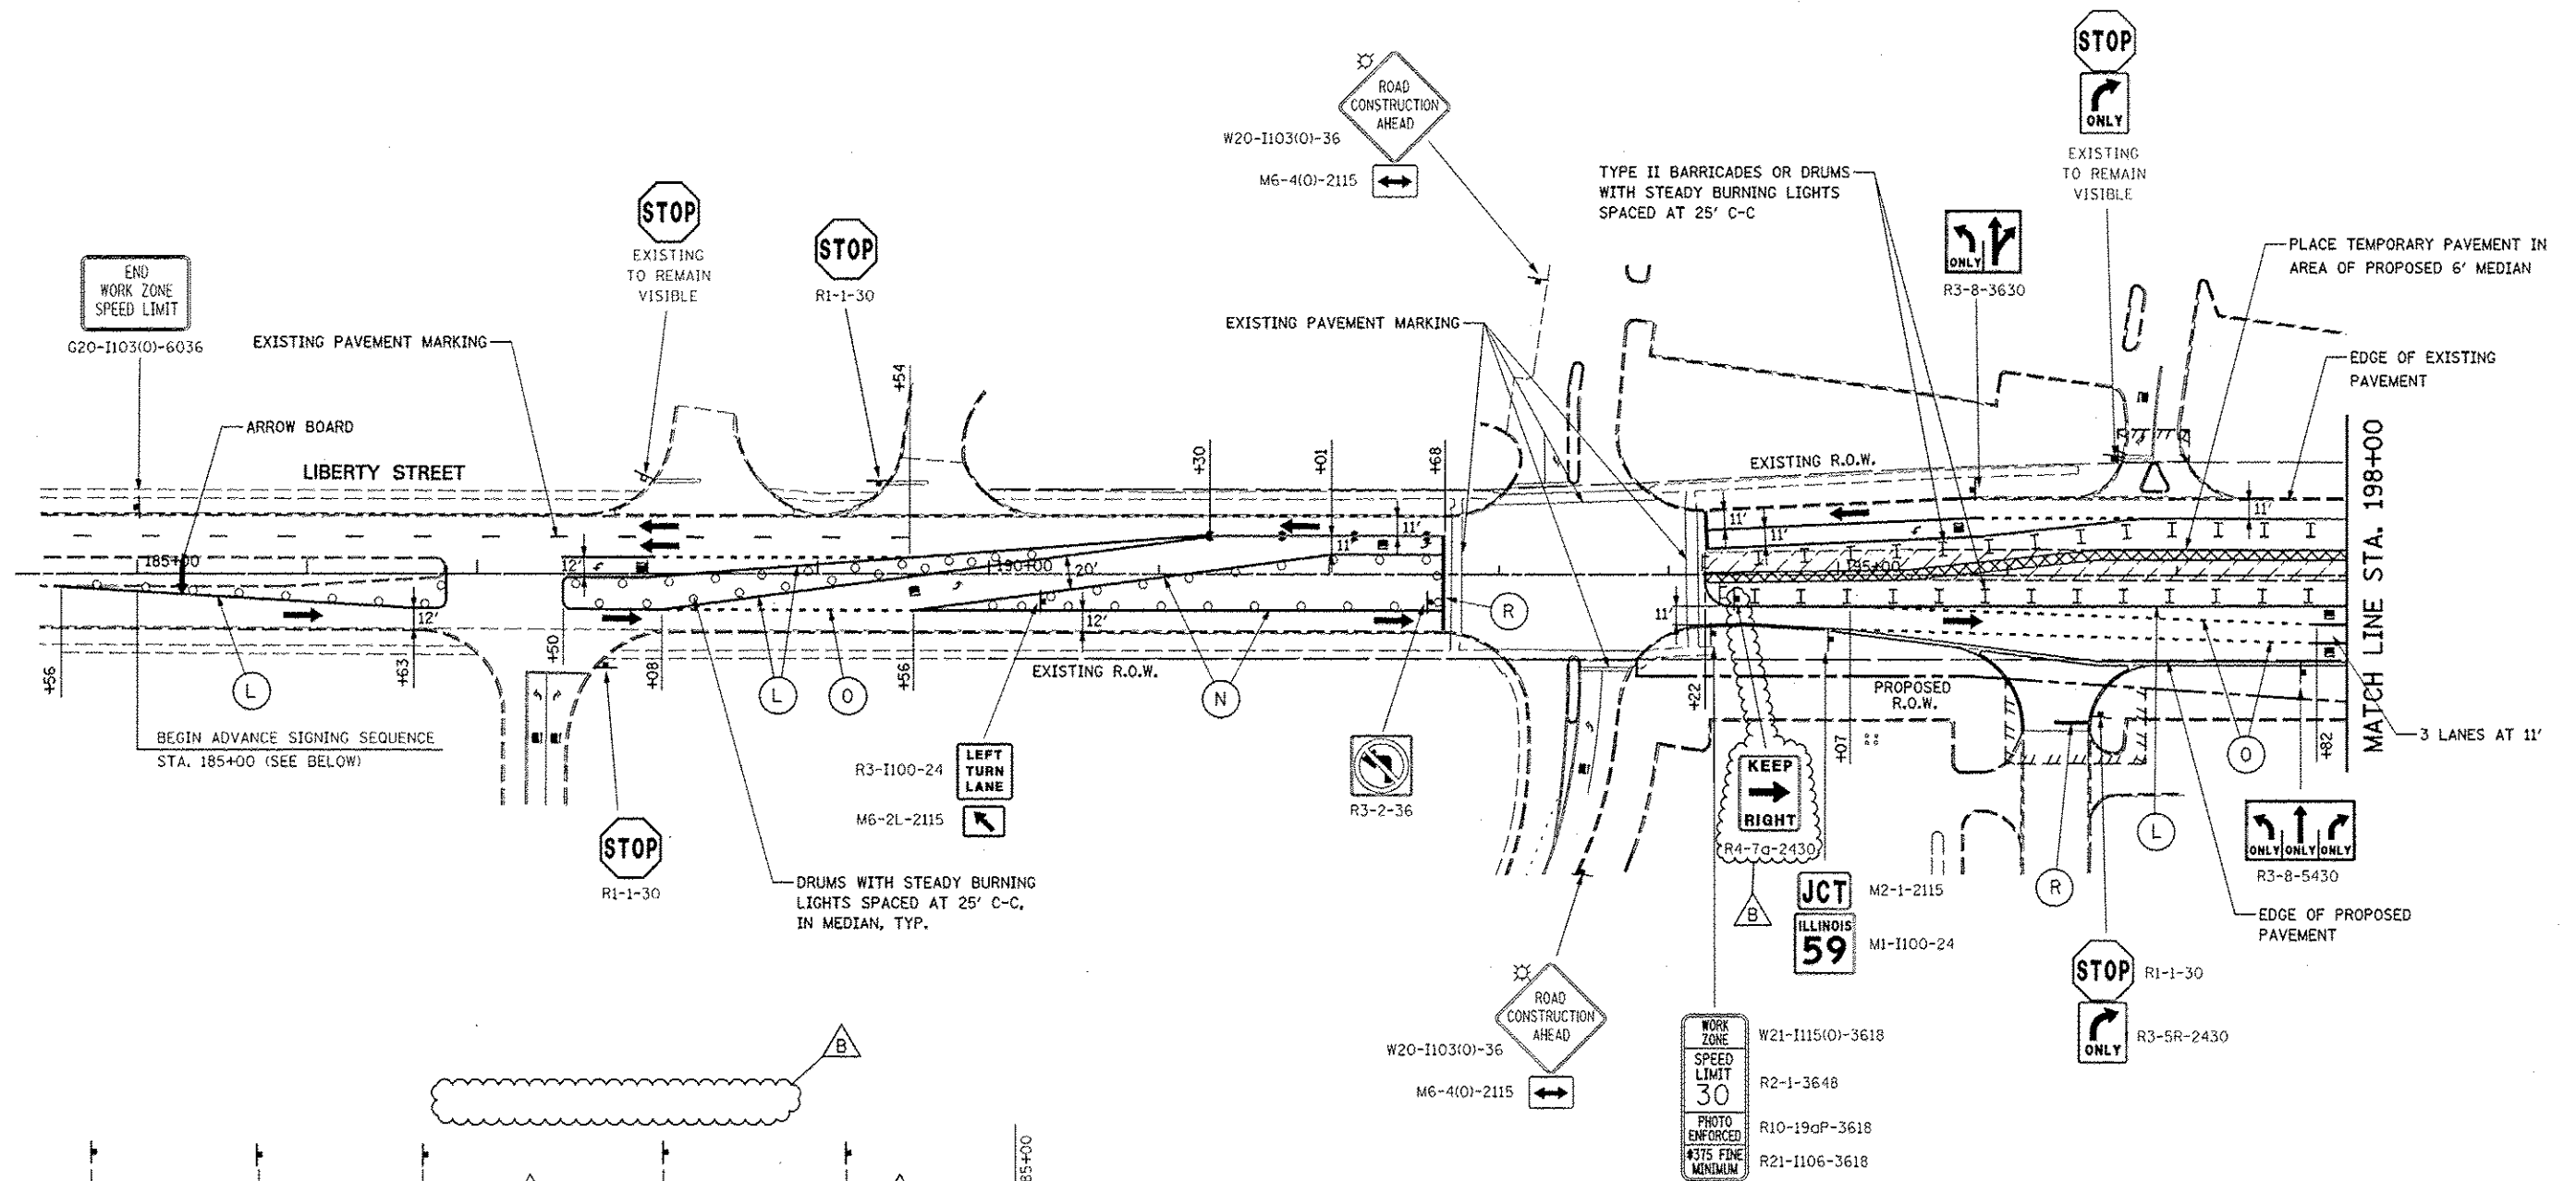


ADVANCE SIGNING FOR LIBERTY STREET
(SPACING MAY VARY DUE TO FIELD CONDITIONS)

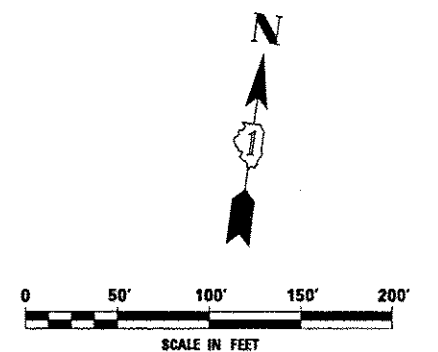


	DESIGNED	PJO	REVISED -	ADDENDUM B 05/01/2013	STATE OF ILLINOIS DEPARTMENT OF TRANSPORTATION	MAINTENANCE OF TRAFFIC - STAGE 1A LIBERTY STREET				F.A.P. RTE.	SECTION	COUNTY	TOTAL SHEETS	SHEET NO.
	DRAWN	KES	REVISED -			338	(112 & 113) WRS-7	DUPAGE	1156	155				
	CHECKED	JCM	REVISED -			CONTRACT NO. 60R30								
	DATE	12/14/2012	REVISED -			SCALE: AS SHOWN	SHEET NO. 61 OF 195 SHEETS	STA. 185+00	TO STA. 198+00	ILLINOIS FED. AID PROJECT				


ADVANCE SIGNING FOR JEFFERSON AVENUE
(SPACING MAY VARY DUE TO FIELD CONDITIONS)

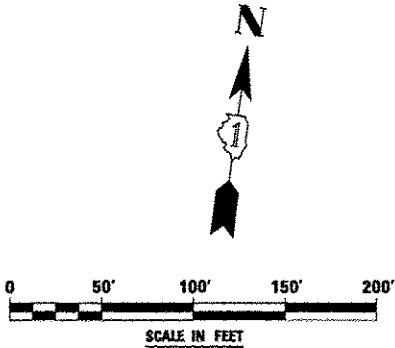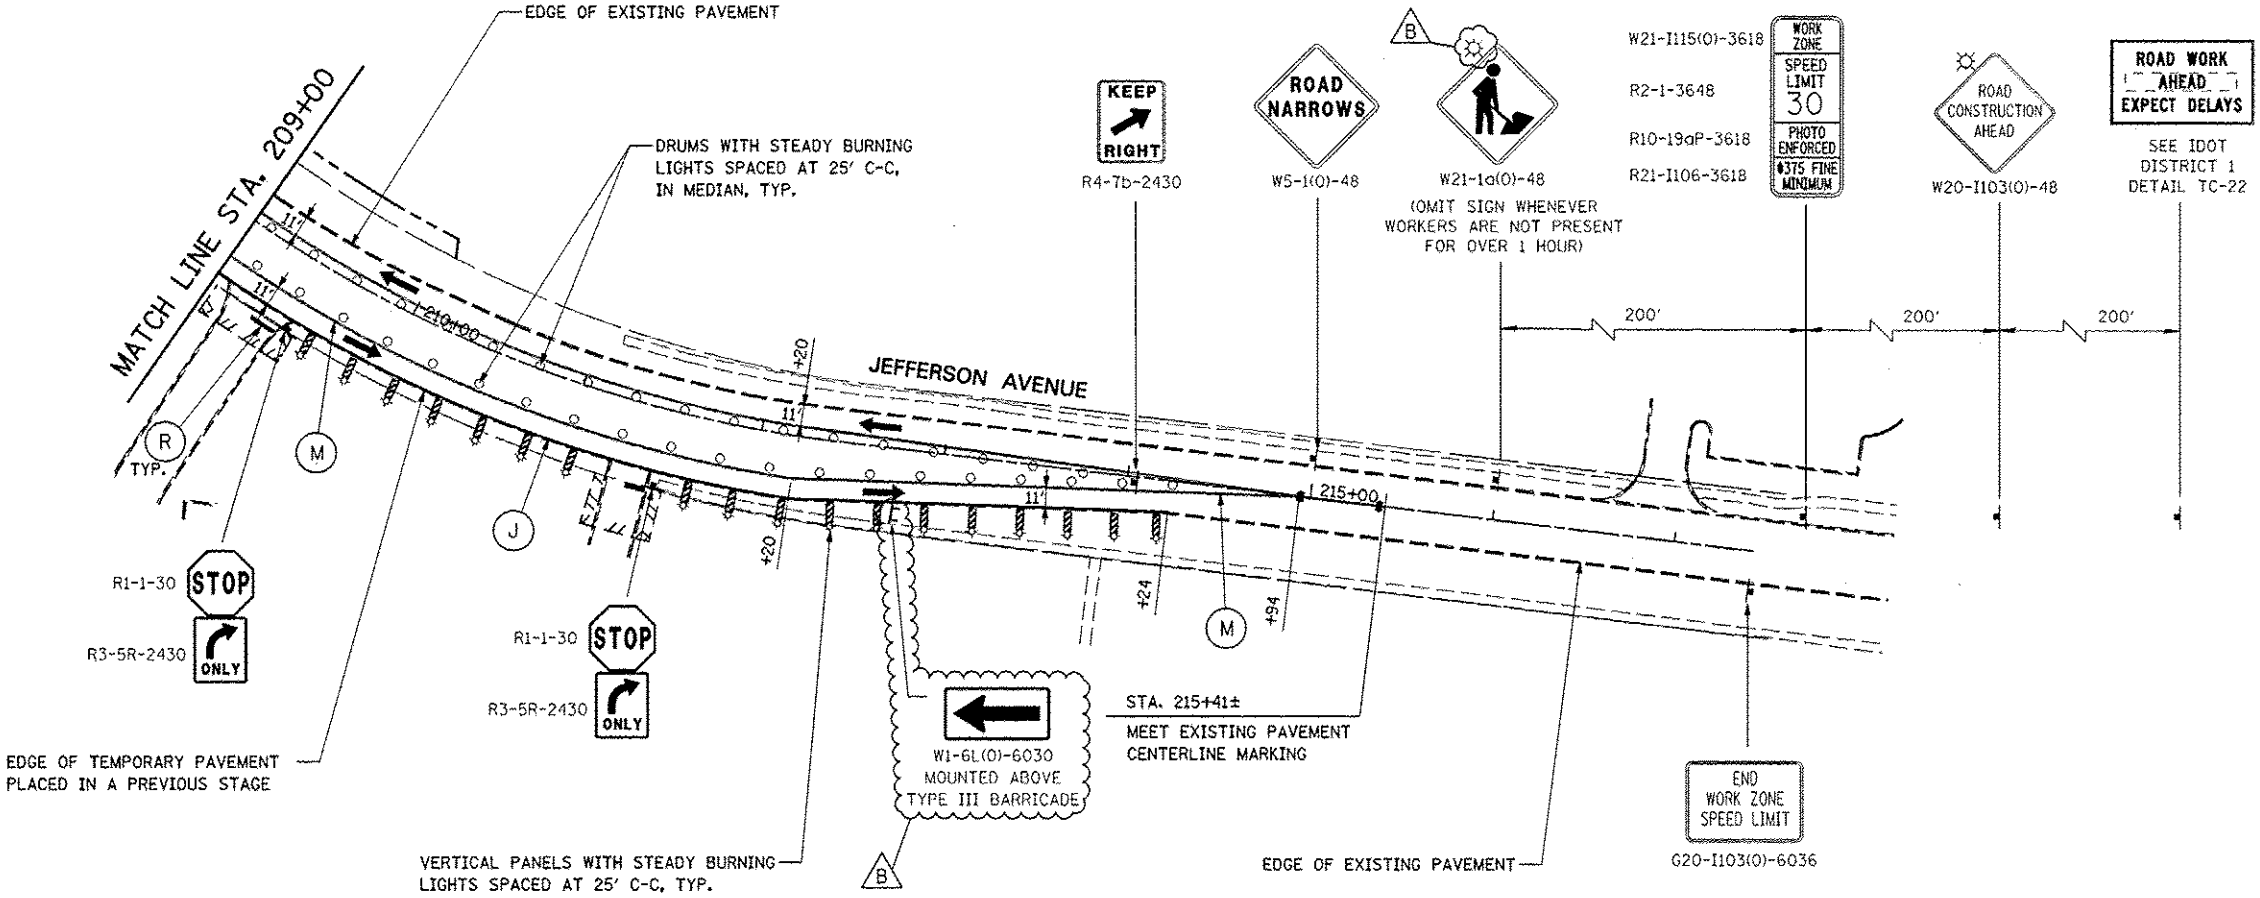


		DESIGNED <i>PJO</i>	REVISED - ADDENDUM B 05/01/2013	STATE OF ILLINOIS DEPARTMENT OF TRANSPORTATION	MAINTENANCE OF TRAFFIC - STAGE 1A JEFFERSON AVENUE				F.A.P. RTE.	SECTION	COUNTY	TOTAL SHEETS	SHEET NO.
		DRAWN <i>KES</i>	REVISED -		338	(112 & 113) WRS-7	DUPAGE	1156	157				
		CHECKED <i>JCM</i>	REVISED -		CONTRACT NO. 60R30								
		DATE <i>12/14/2012</i>	REVISED -		ILLINOIS FED. AID PROJECT								
					SCALE: AS SHOWN	SHEET NO. 63 OF 195 SHEETS	STA. 209+00	TO STA. 217+00					

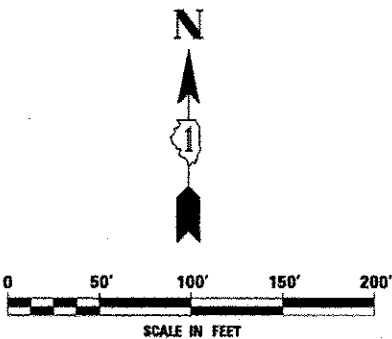


	DESIGNED <i>PJO</i>	REVISED - ADDENDUM B 05/01/2013	STATE OF ILLINOIS DEPARTMENT OF TRANSPORTATION	MAINTENANCE OF TRAFFIC – STAGE 1A MERIDIAN PARKWAY				F.A.P. RTE.	SECTION	COUNTY	TOTAL SHEETS	SHEET NO.
	DRAWN <i>KES</i>	REVISED -		338	(112 & 113) WRS-7	DUPAGE	1156	158				
	CHECKED <i>JCM</i>	REVISED -		CONTRACT NO. 60R30 ILLINOIS FED. AID PROJECT								
	DATE <i>12/11/2012</i>	REVISED -										
			SCALE: AS SHOWN	SHEET NO. 64 OF 195 SHEETS	STA. 288+00	TO STA. 296+00						

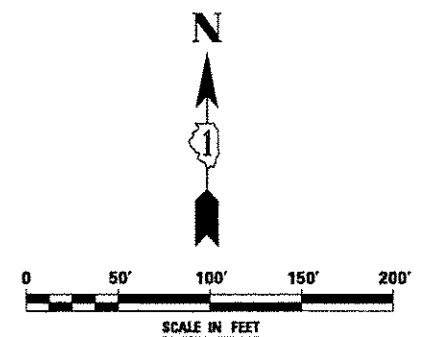

	DESIGNED <i>PJO</i>	REVISED - ADDENDUM B 05/01/2013	STATE OF ILLINOIS DEPARTMENT OF TRANSPORTATION	MAINTENANCE OF TRAFFIC - STAGE 1A NORTH AURORA ROAD				F.A.P. RTE.	SECTION	COUNTY	TOTAL SHEETS	SHEET NO.
	DRAWN <i>KES</i>	REVISED -		338	(112 & 113) WRS-7	DUPAGE	1156	160				
	CHECKED <i>JCM</i>	REVISED -		CONTRACT NO. 60R30								
	DATE <i>12/14/2012</i>	REVISED -										
			SCALE: AS SHOWN	SHEET NO. 66 OF 195 SHEETS	STA. 379+00	TO STA. 385+00		ILLINOIS FED. AID PROJECT				

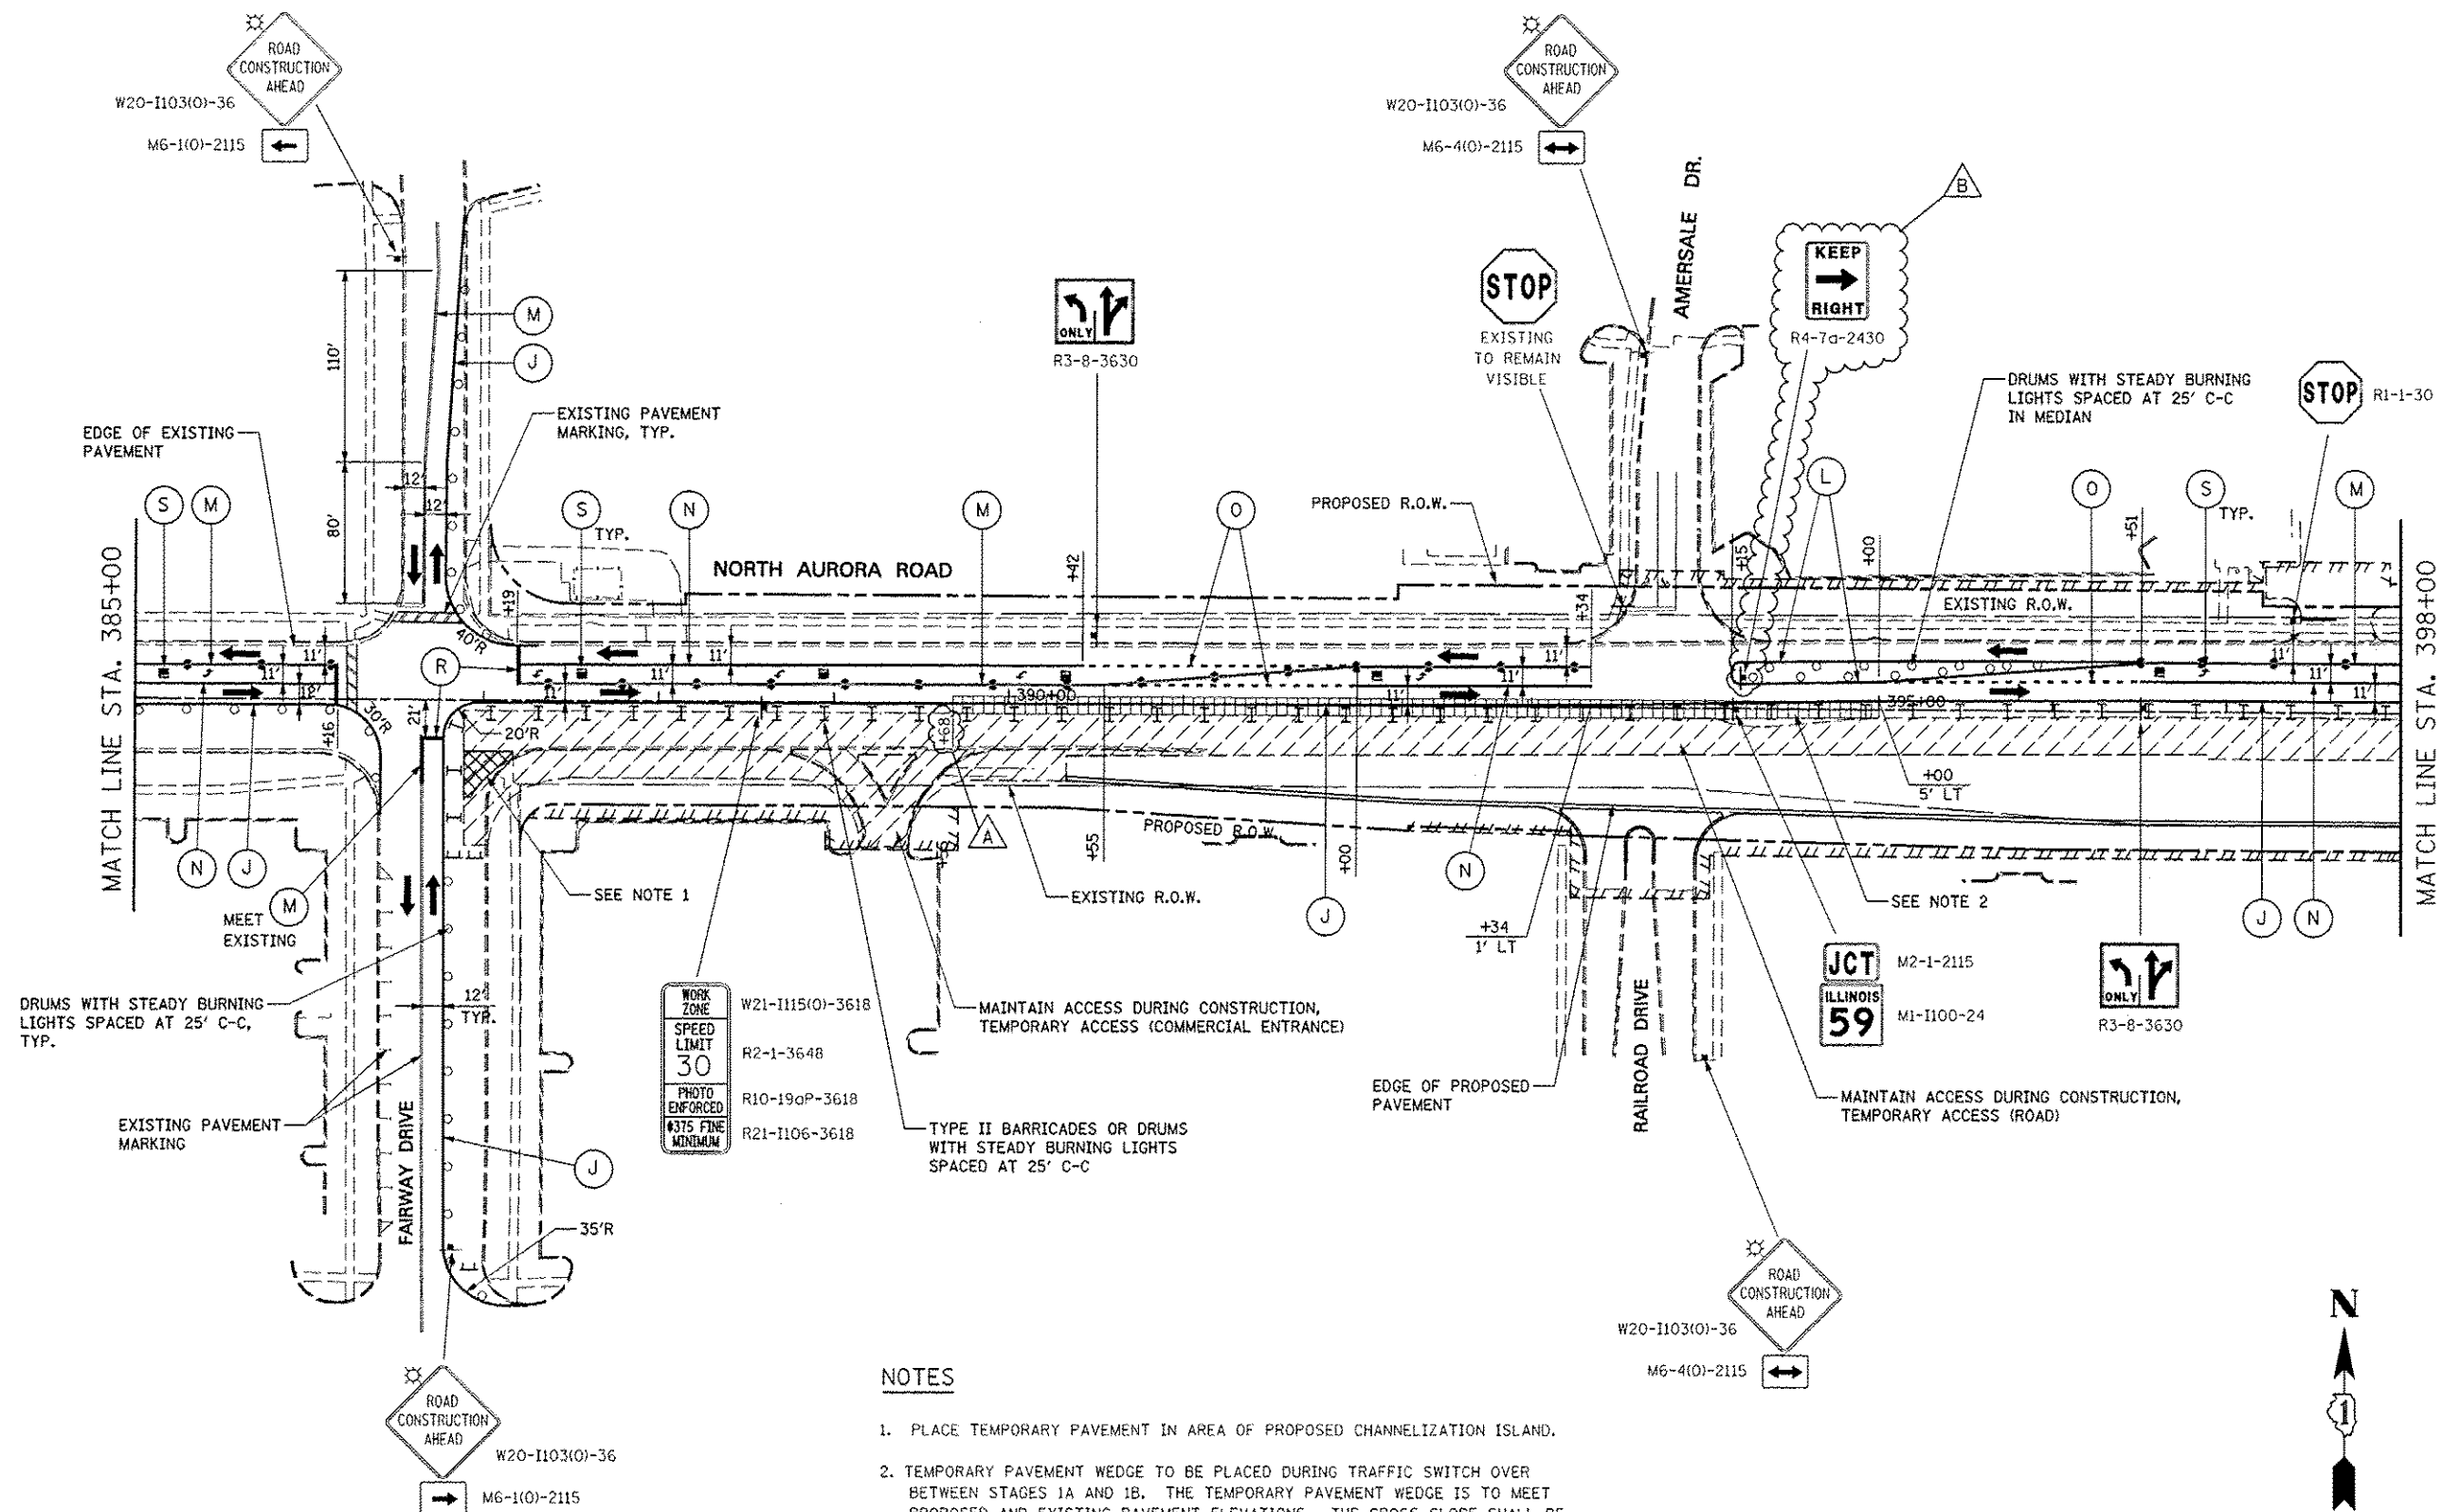


- NOTES**
1. PLACE TEMPORARY PAVEMENT IN AREA OF PROPOSED CHANNELIZATION ISLAND.
 2. TEMPORARY PAVEMENT WEDGE TO BE PLACED DURING TRAFFIC SWITCH OVER BETWEEN STAGES 1A AND 1B. THE TEMPORARY PAVEMENT WEDGE IS TO MEET PROPOSED AND EXISTING PAVEMENT ELEVATIONS. THE CROSS SLOPE SHALL BE THE SAME AS THE PROPOSED PAVEMENT TO THE SATISFACTION OF THE ENGINEER. TRAFFIC CONTROL DURING THIS WORK SHALL BE IN ACCORDANCE WITH IDOT STANDARD 701301. TEMPORARY PAVEMENT WEDGE WILL BE MEASURED AND PAID FOR SEPARATELY UNDER TEMPORARY PAVEMENT (VARIABLE DEPTH).

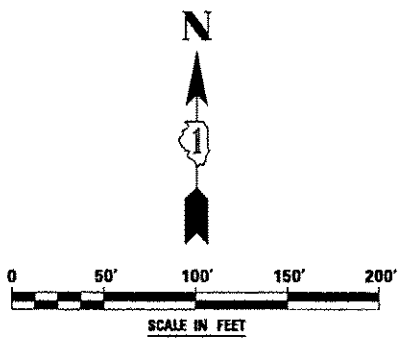

		DESIGNED <i>PJO</i>	REVISED - ADDENDUM A 02/20/2013	STATE OF ILLINOIS DEPARTMENT OF TRANSPORTATION 398+00	MAINTENANCE OF TRAFFIC - STAGE 1A NORTH AURORA ROAD				F.A.P. RTE.	SECTION	COUNTY	TOTAL SHEETS	SHEET NO.
		DRAWN <i>KES</i>	REVISED - ADDENDUM B 05/01/2013		338	(112 & 113) WRS-7	DUPAGE	1156	161				
		CHECKED <i>JCM</i>	REVISED -		CONTRACT NO. 60R30								
		DATE <i>12/14/2012</i>	REVISED -		ILLINOIS FED. AID PROJECT								
				SCALE: AS SHOWN	SHEET NO. 67 OF 195 SHEETS	STA. 385+00	TO STA. 398+00						

LEGEND

-  CONSTRUCTION WORK ZONE
-  TEMPORARY PAVEMENT PLACED IN THIS STAGE
-  DIRECTION OF TRAFFIC
-  CHANNELIZATION DRUM WITH STEADY BURNING LIGHT (SEE MAINTENANCE OF TRAFFIC NOTE 33)
-  CHANNELIZATION DRUM WITH STEADY BURNING LIGHT
-  TEMPORARY CONCRETE BARRIER
-  VERTICAL PANEL WITH STEADY BURNING LIGHT
-  SIGN
-  TYPE III BARRICADE LOCATION
-  FLASHING YELLOW LIGHT

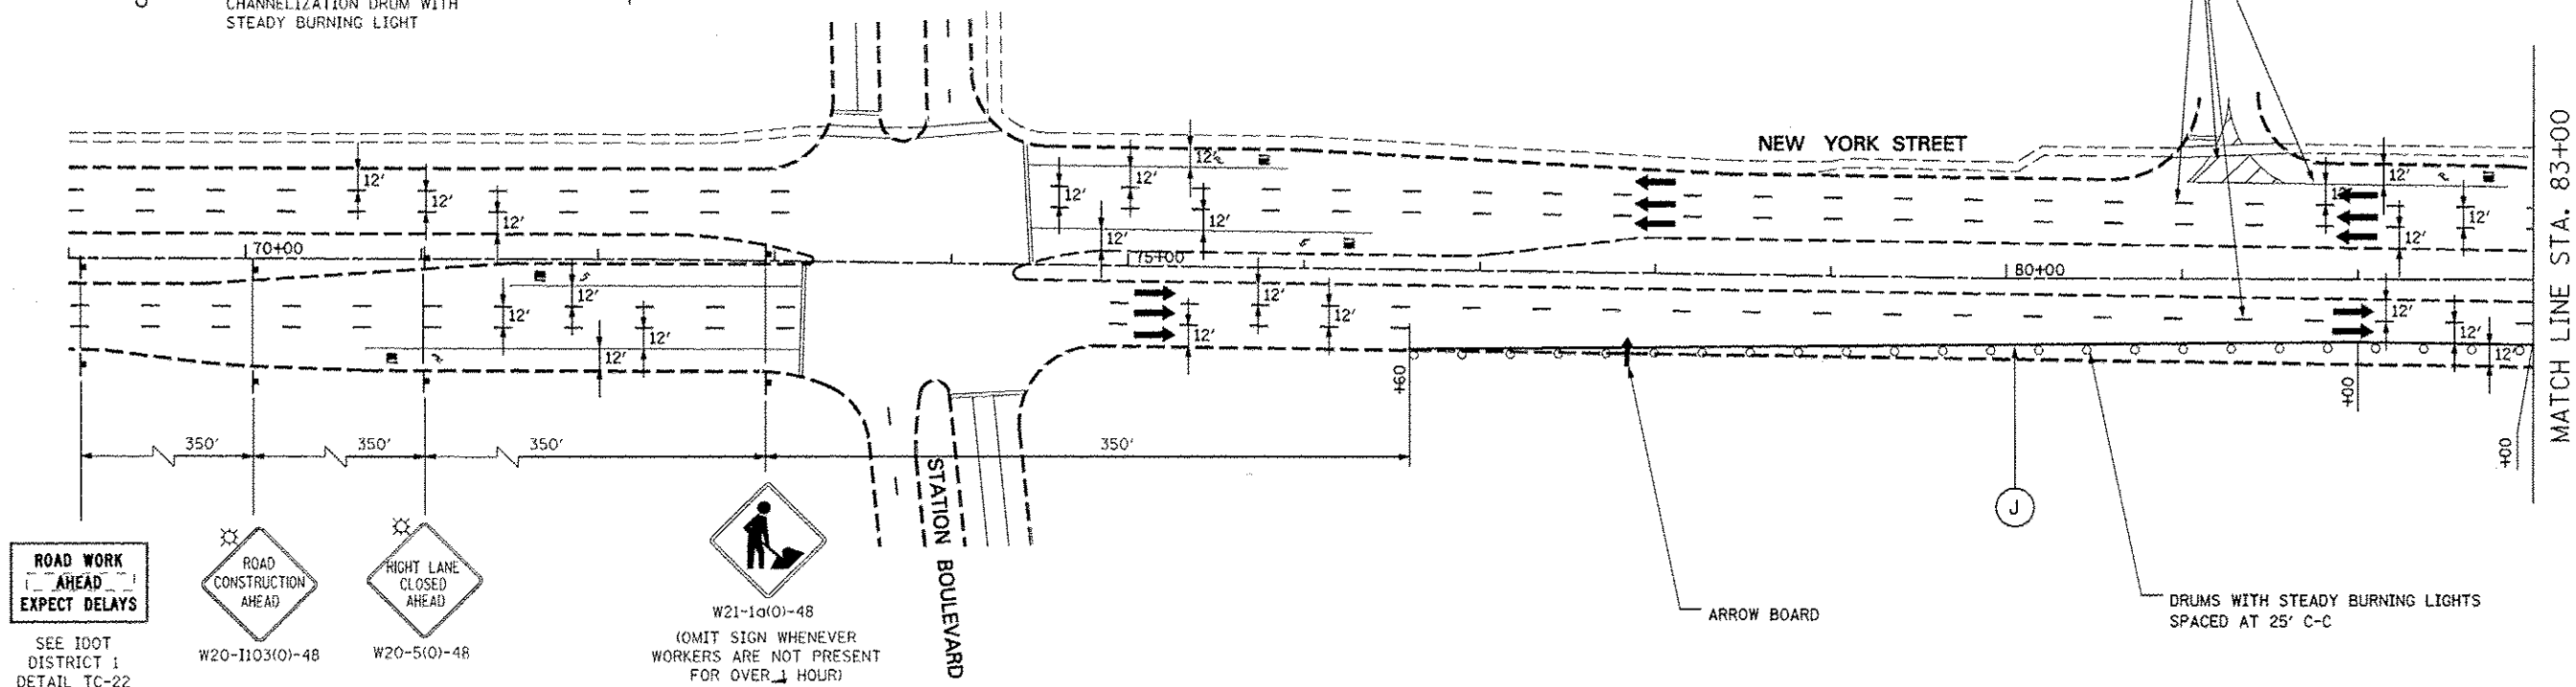

ADVANCE SIGNING FOR NEW YORK STREET


(SPACING MAY VARY DUE TO FIELD CONDITIONS)
TWO SIGNS REQUIRED AT EACH LOCATION; ONE SIGN REQUIRED BEHIND RIGHT CURB AND ONE SIGN IN THE MEDIAN

MOT PAVEMENT MARKING LEGEND

- (A) TEMPORARY PAVEMENT MARKING - LINE 4", SOLID WHITE
- (B) TEMPORARY PAVEMENT MARKING - LINE 4", WHITE SKIP-DASH (10' LINE - 30' SPACE)
- (C) TEMPORARY PAVEMENT MARKING - LINE 4", SOLID YELLOW
- (D) TEMPORARY PAVEMENT MARKING - LINE 4", DOUBLE YELLOW SPACED AT 11" C-C WITH TEMPORARY RAISED REFLECTIVE PAVEMENT MARKERS SPACED 40' C-C (BI-DIRECTIONAL AMBER)
- (E) TEMPORARY PAVEMENT MARKING - LINE 6", SOLID WHITE
- (F) TEMPORARY PAVEMENT MARKING - LINE 6", WHITE DOTTED (2' LINE - 6' SPACE) (UNLESS OTHERWISE NOTED)
- (G) TEMPORARY PAVEMENT MARKING - LINE 12", SOLID YELLOW
- (H) TEMPORARY PAVEMENT MARKING - LINE 24", SOLID WHITE
- (I) TEMPORARY PAVEMENT MARKING, LETTERS & SYMBOLS
- (J) WET REFLECTIVE TEMPORARY TAPE, TYPE III, 4", SOLID WHITE
- (K) WET REFLECTIVE TEMPORARY TAPE, TYPE III, 4", WHITE SKIP-DASH (10' LINE - 30' SPACE)
- (L) WET REFLECTIVE TEMPORARY TAPE, TYPE III, 4", SOLID YELLOW
- (M) WET REFLECTIVE TEMPORARY TAPE, TYPE III, 4", DOUBLE YELLOW SPACED AT 11" C-C WITH TEMPORARY RAISED REFLECTIVE PAVEMENT MARKERS SPACED 40' C-C (BI-DIRECTIONAL AMBER)
- (N) WET REFLECTIVE TEMPORARY TAPE, TYPE III, 6", SOLID WHITE
- (O) WET REFLECTIVE TEMPORARY TAPE, TYPE III, 6", WHITE DOTTED (2' LINE - 6' SPACE) (UNLESS OTHERWISE NOTED)
- (P) WET REFLECTIVE TEMPORARY TAPE, TYPE III, 12", SOLID YELLOW
- (R) WET REFLECTIVE TEMPORARY TAPE, TYPE III, 24", SOLID WHITE
- (S) WET REFLECTIVE TEMPORARY TAPE, TYPE III, LETTERS & SYMBOLS



	DESIGNED <i>PJO</i>	REVISED - ADDENDUM B 05/01/2013	STATE OF ILLINOIS DEPARTMENT OF TRANSPORTATION	MAINTENANCE OF TRAFFIC - STAGE 1B NEW YORK STREET	F.A.P. RTE.	SECTION	COUNTY	TOTAL SHEETS	SHEET NO.	
	DRAWN <i>KES</i>	REVISED -			338	(112 & 113) WRS-7	DUPAGE	1156	163A	
	CHECKED <i>JCH</i>	REVISED -			CONTRACT NO. 60R50					
	DATE <i>12/14/2012</i>	REVISED -			ILLINOIS FED. AID PROJECT					
			SCALE: AS SHOWN	SHEET NO. 69A OF 195 SHEETS	STA. 69+00	TO STA. 83+00				

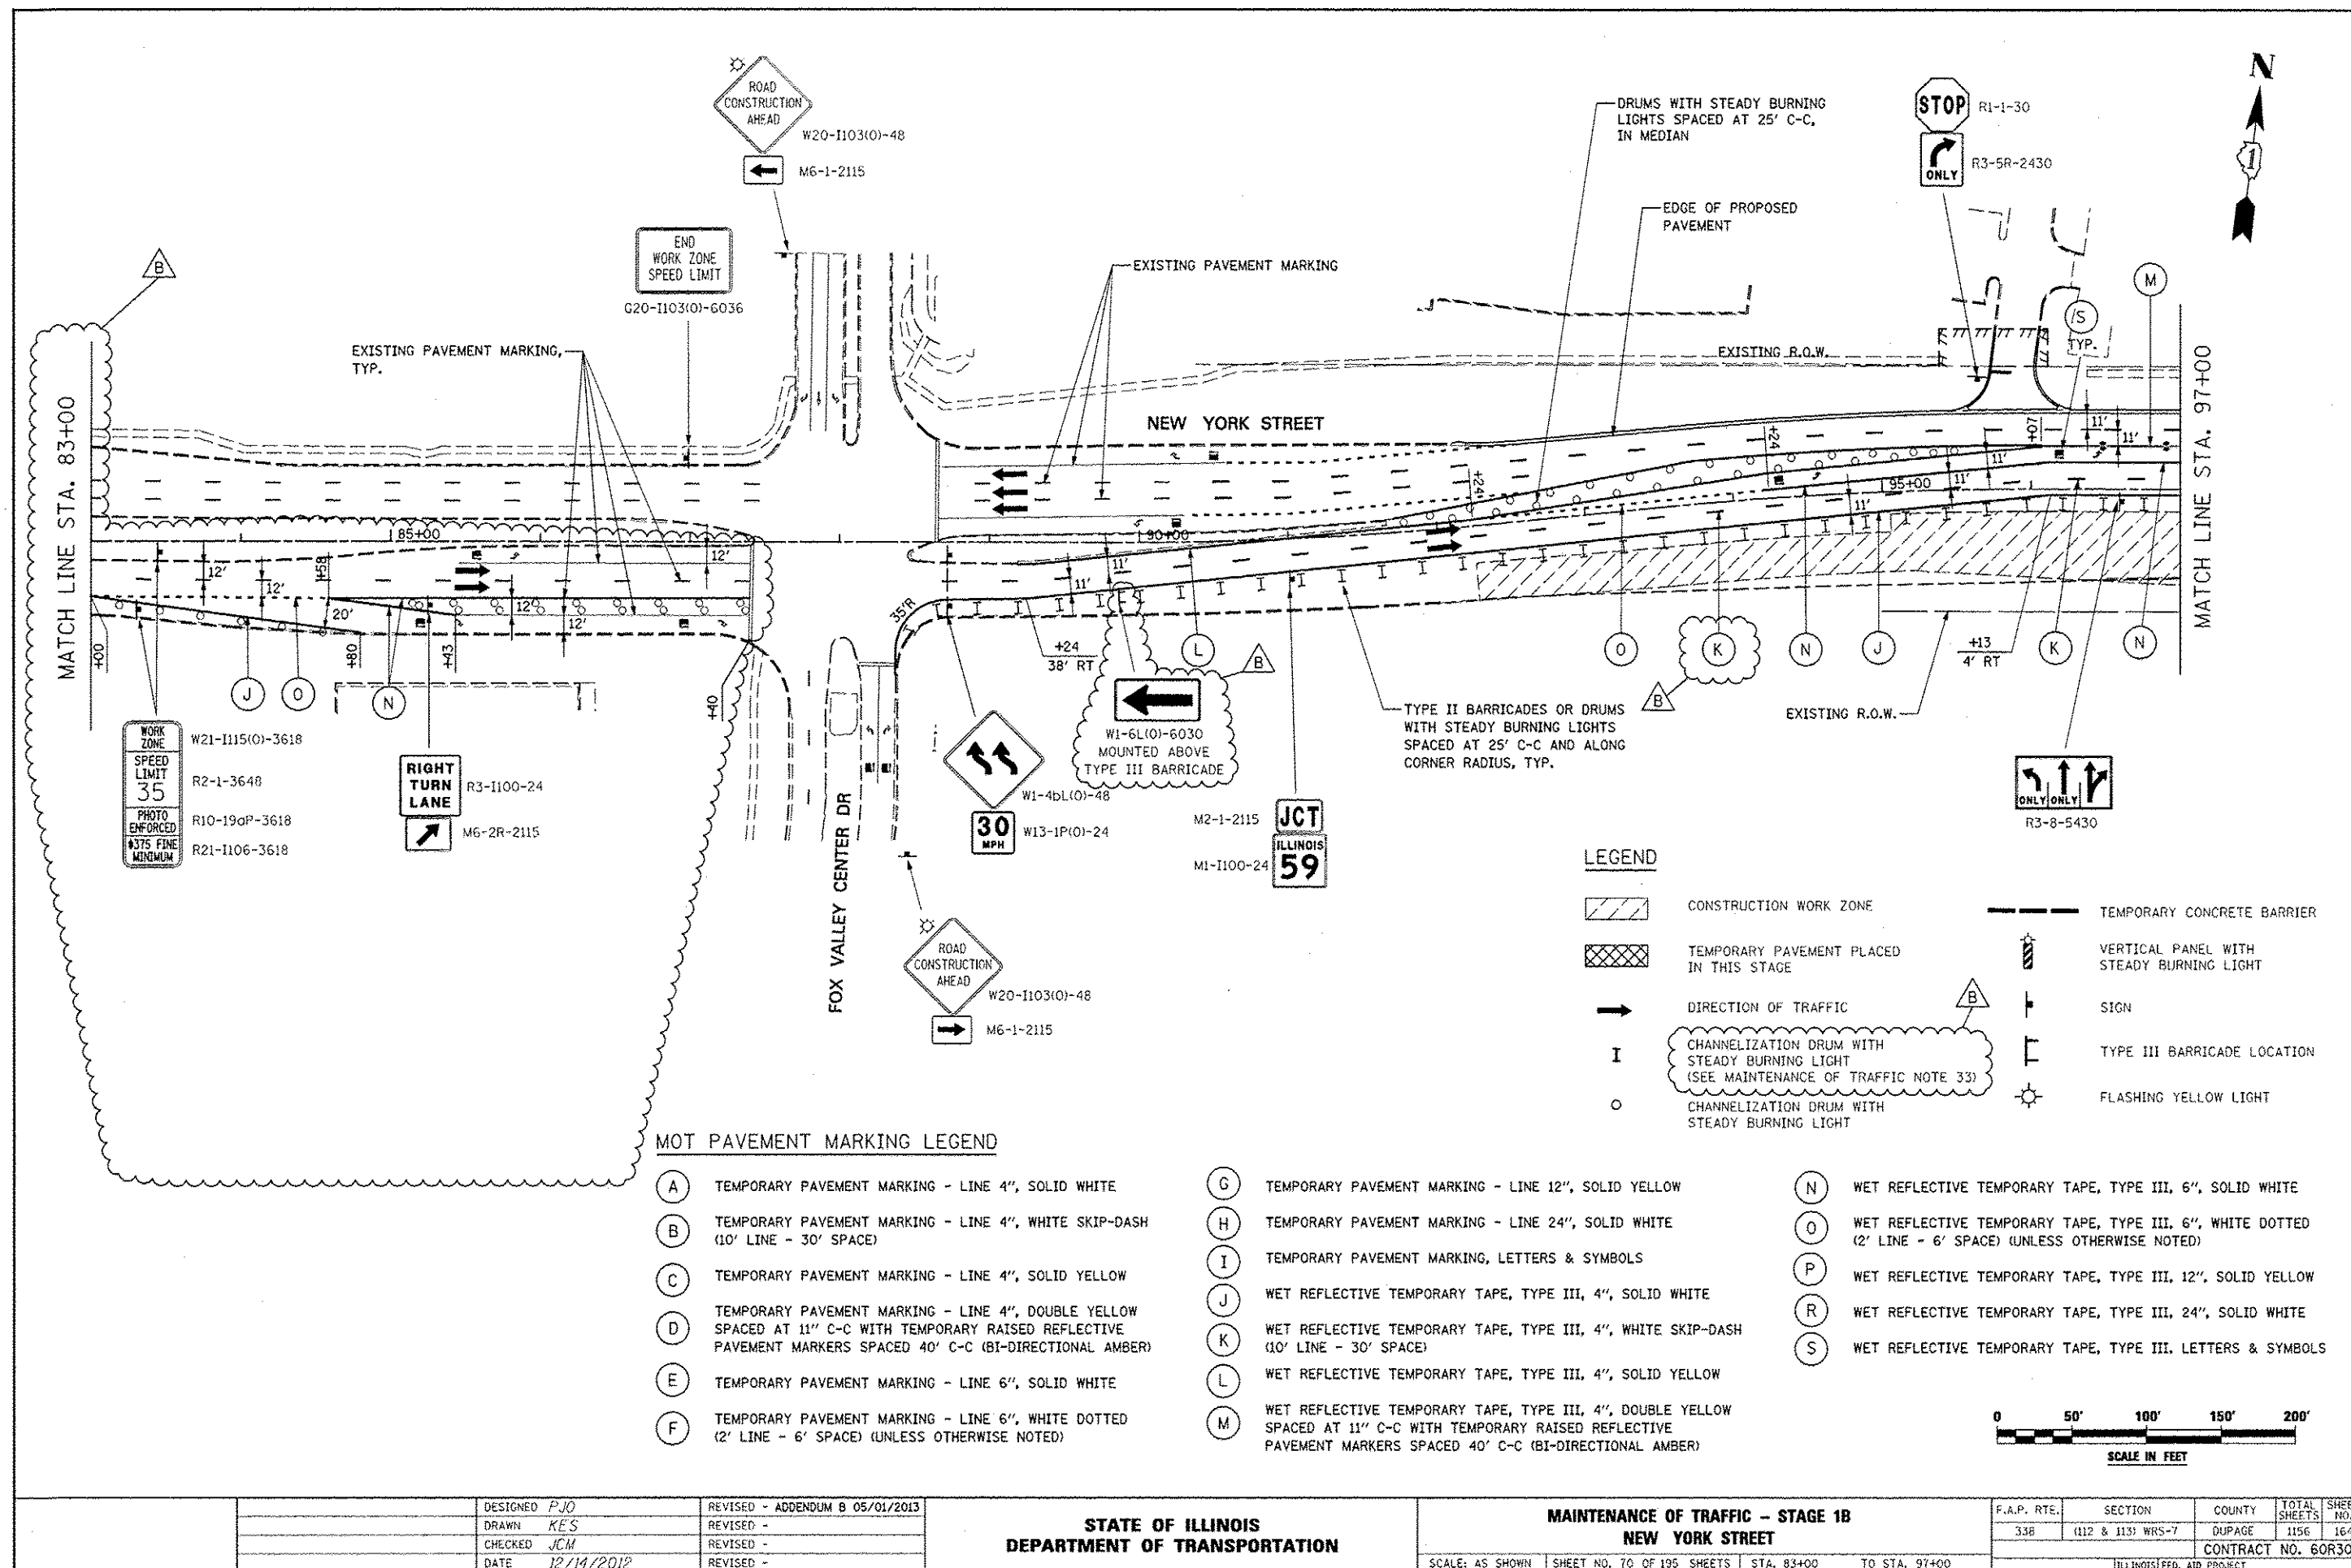


MOT PAVEMENT MARKING LEGEND

- | | | |
|---|--|---|
| (A) TEMPORARY PAVEMENT MARKING - LINE 4", SOLID WHITE | (G) TEMPORARY PAVEMENT MARKING - LINE 12", SOLID YELLOW | (N) WET REFLECTIVE TEMPORARY TAPE, TYPE III, 6", SOLID WHITE |
| (B) TEMPORARY PAVEMENT MARKING - LINE 4", WHITE SKIP-DASH (10' LINE - 30' SPACE) | (H) TEMPORARY PAVEMENT MARKING - LINE 24", SOLID WHITE | (O) WET REFLECTIVE TEMPORARY TAPE, TYPE III, 6", WHITE DOTTED (2' LINE - 6' SPACE) (UNLESS OTHERWISE NOTED) |
| (C) TEMPORARY PAVEMENT MARKING - LINE 4", SOLID YELLOW | (I) TEMPORARY PAVEMENT MARKING, LETTERS & SYMBOLS | (P) WET REFLECTIVE TEMPORARY TAPE, TYPE III, 12", SOLID YELLOW |
| (D) TEMPORARY PAVEMENT MARKING - LINE 4", DOUBLE YELLOW SPACED AT 11" C-C WITH TEMPORARY RAISED REFLECTIVE PAVEMENT MARKERS SPACED 40' C-C (BI-DIRECTIONAL AMBER) | (J) WET REFLECTIVE TEMPORARY TAPE, TYPE III, 4", SOLID WHITE | (R) WET REFLECTIVE TEMPORARY TAPE, TYPE III, 24", SOLID WHITE |
| (E) TEMPORARY PAVEMENT MARKING - LINE 6", SOLID WHITE | (K) WET REFLECTIVE TEMPORARY TAPE, TYPE III, 4", WHITE SKIP-DASH (10' LINE - 30' SPACE) | (S) WET REFLECTIVE TEMPORARY TAPE, TYPE III, LETTERS & SYMBOLS |
| (F) TEMPORARY PAVEMENT MARKING - LINE 6", WHITE DOTTED (2' LINE - 6' SPACE) (UNLESS OTHERWISE NOTED) | (L) WET REFLECTIVE TEMPORARY TAPE, TYPE III, 4", SOLID YELLOW | |
| | (M) WET REFLECTIVE TEMPORARY TAPE, TYPE III, 4", DOUBLE YELLOW SPACED AT 11" C-C WITH TEMPORARY RAISED REFLECTIVE PAVEMENT MARKERS SPACED 40' C-C (BI-DIRECTIONAL AMBER) | |


LEGEND

- | | | | |
|--|--|--|--|
| | CONSTRUCTION WORK ZONE | | TEMPORARY CONCRETE BARRIER |
| | TEMPORARY PAVEMENT PLACED IN THIS STAGE | | VERTICAL PANEL WITH STEADY BURNING LIGHT |
| | DIRECTION OF TRAFFIC | | SIGN |
| | CHANNELIZATION DRUM WITH STEADY BURNING LIGHT (SEE MAINTENANCE OF TRAFFIC NOTE 33) | | TYPE III BARRICADE LOCATION |
| | CHANNELIZATION DRUM WITH STEADY BURNING LIGHT | | FLASHING YELLOW LIGHT |

 


		DESIGNED <i>PJO</i>	REVISED - ADDENDUM B 05/01/2013	STATE OF ILLINOIS DEPARTMENT OF TRANSPORTATION	MAINTENANCE OF TRAFFIC – STAGE 1B NEW YORK STREET				F.A.P. RTE.	SECTION	COUNTY	TOTAL SHEETS	SHEET NO.
		DRAWN <i>KES</i>	REVISED -		33B	(112 & 113) WRS-7	DUPAGE	1156	164				
		CHECKED <i>JCM</i>	REVISED -		CONTRACT NO. 60R30								
		DATE <i>12/14/2012</i>	REVISED -		ILLINOIS FED. AID PROJECT								
SCALE: AS SHOWN				SHEET NO. 70 OF 195 SHEETS	STA. 83+00		TO STA. 97+00						

	DESIGNED <i>PJO</i>	REVISED - ADDENDUM B 05/01/2013	STATE OF ILLINOIS DEPARTMENT OF TRANSPORTATION	MAINTENANCE OF TRAFFIC – STAGE 1B AURORA AVENUE				F.A.P. RTE.	SECTION	COUNTY	TOTAL SHEETS	SHEET NO.
	DRAWN <i>KES</i>	REVISED -		338	(112 & 113) WRS-7	DUPAGE	1156	165				
	CHECKED <i>JCM</i>	REVISED -		CONTRACT NO. 60R30								
	DATE <i>12/14/2012</i>	REVISED -		ILLINOIS FED. AID PROJECT								
				SCALE: AS SHOWN	SHEET NO. 71 OF 195 SHEETS	STA. 97+00	TO STA. 110+00					


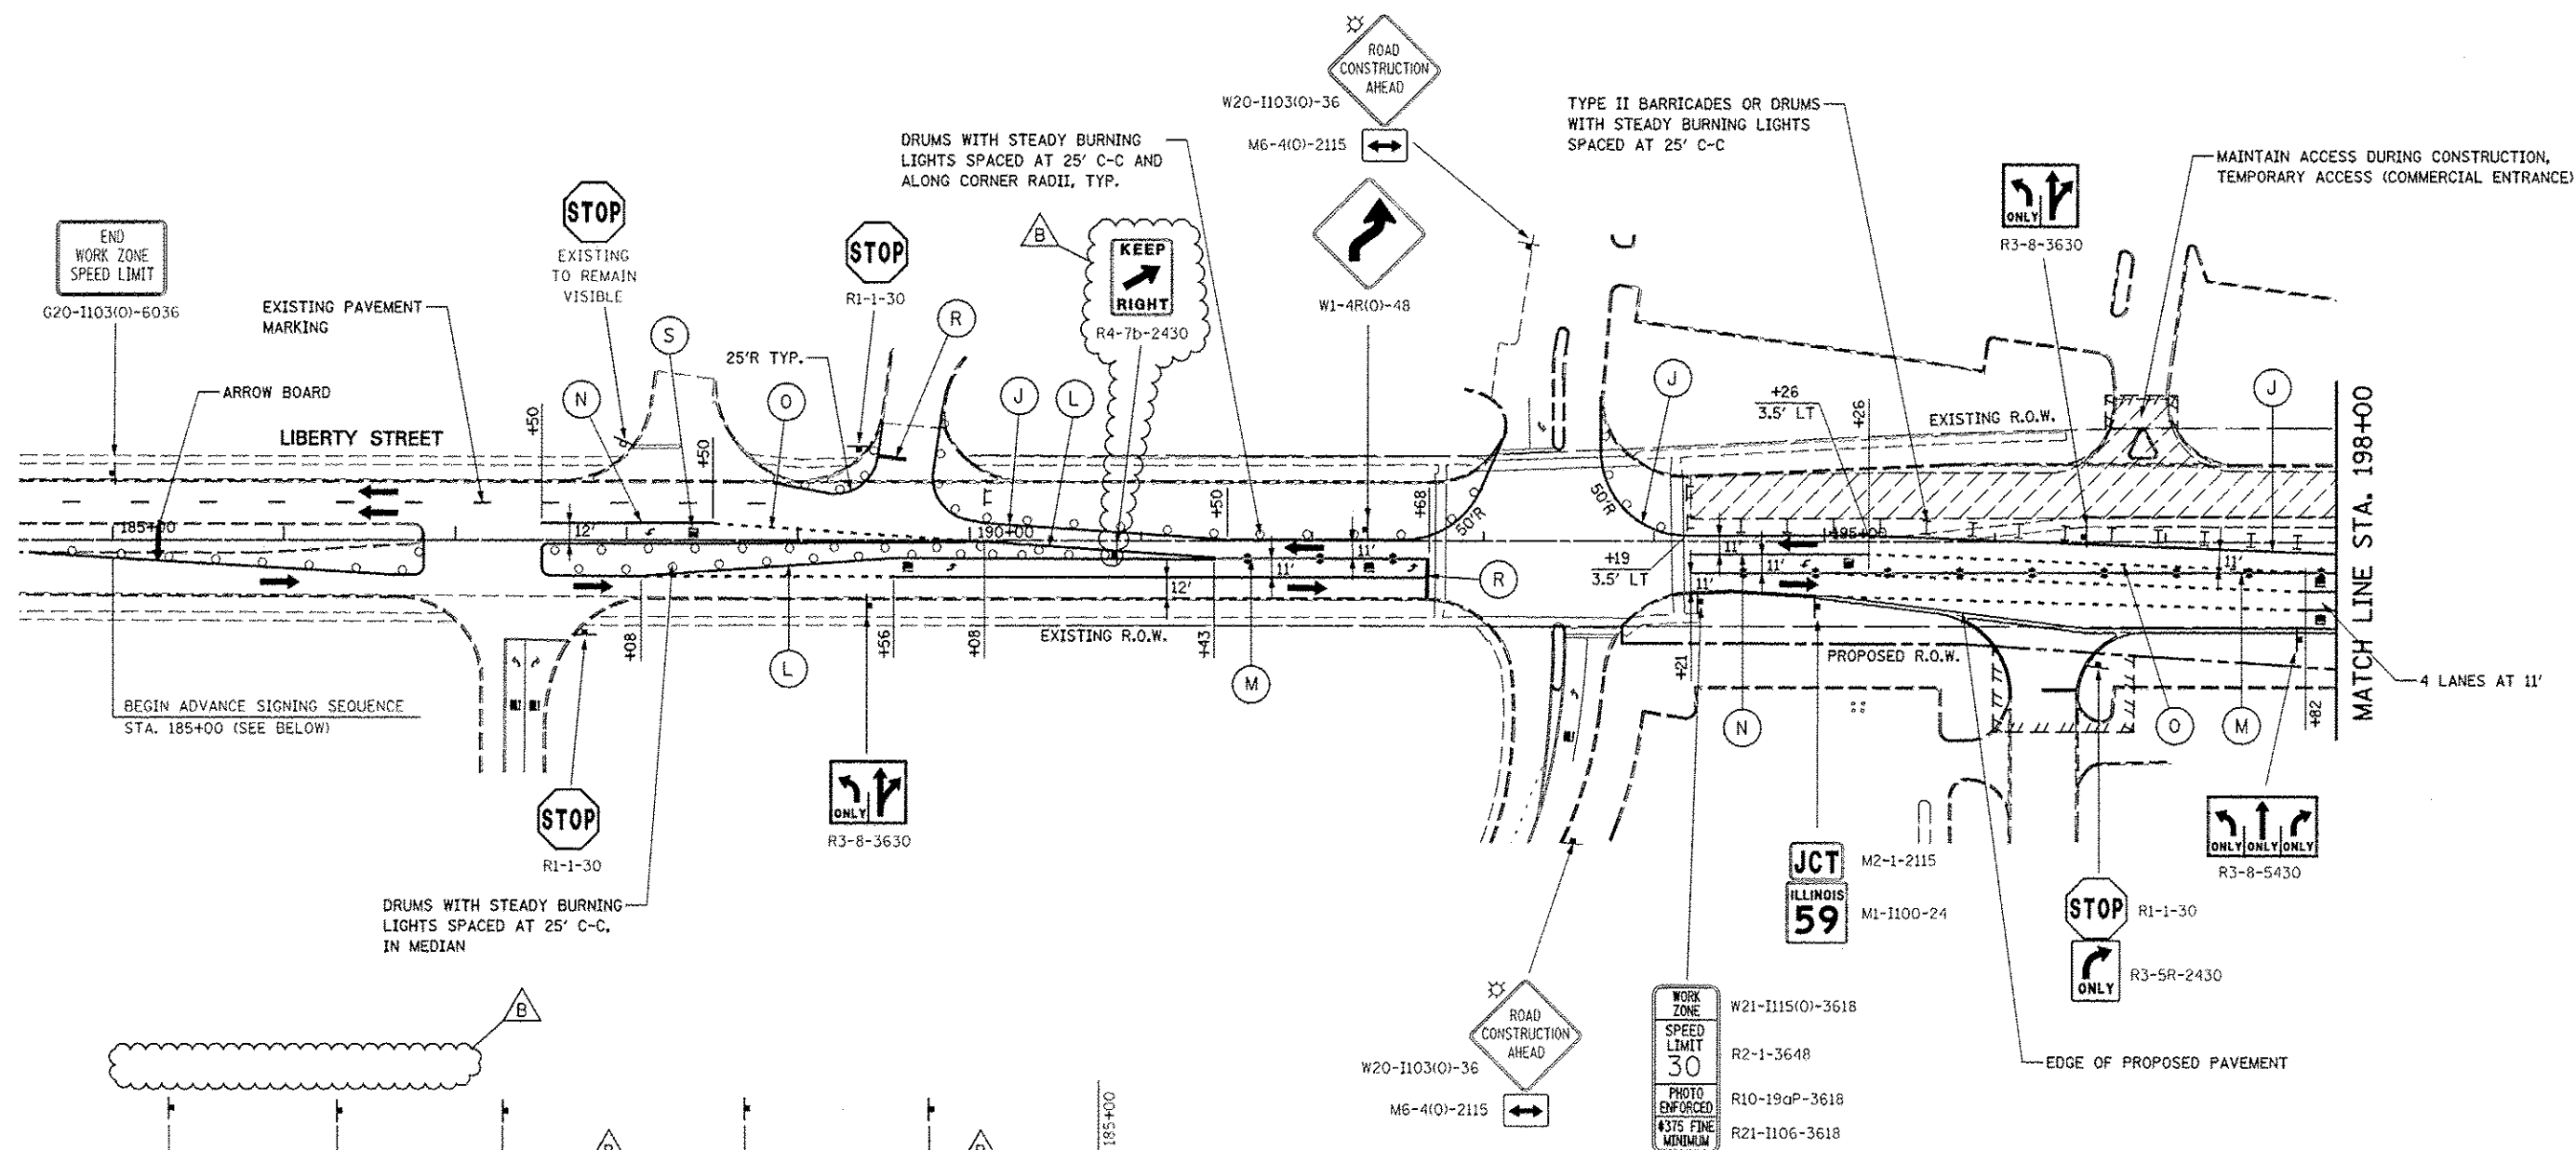


ADVANCE SIGNING FOR LIBERTY STREET
(SPACING MAY VARY DUE TO FIELD CONDITIONS)

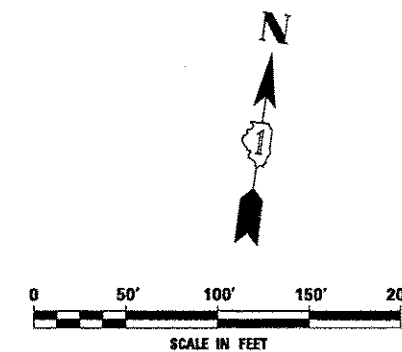


	DESIGNED <i>PJO</i> DRAWN <i>KES</i> CHECKED <i>JCM</i> DATE <i>12/11/2012</i>	REVISED - ADDENDUM B 05/01/2013 REVISED - REVISED - REVISED -	STATE OF ILLINOIS DEPARTMENT OF TRANSPORTATION	MAINTENANCE OF TRAFFIC - STAGE 1B LIBERTY STREET	SCALE: AS SHOWN	SHEET NO. 73 OF 195 SHEETS	STA. 185+00 TO STA. 198+00	F.A.P. RTE.	SECTION	COUNTY	TOTAL SHEETS	SHEET NO.
								338	(112 & 113) WRS-7	DUPAGE	1156	167
								CONTRACT NO. 60R30				
								ILLINOIS FED. AID PROJECT				


ADVANCE SIGNING FOR JEFFERSON AVENUE
(SPACING MAY VARY DUE TO FIELD CONDITIONS)

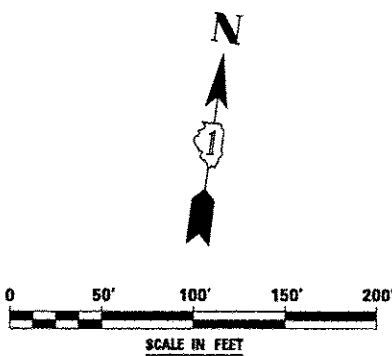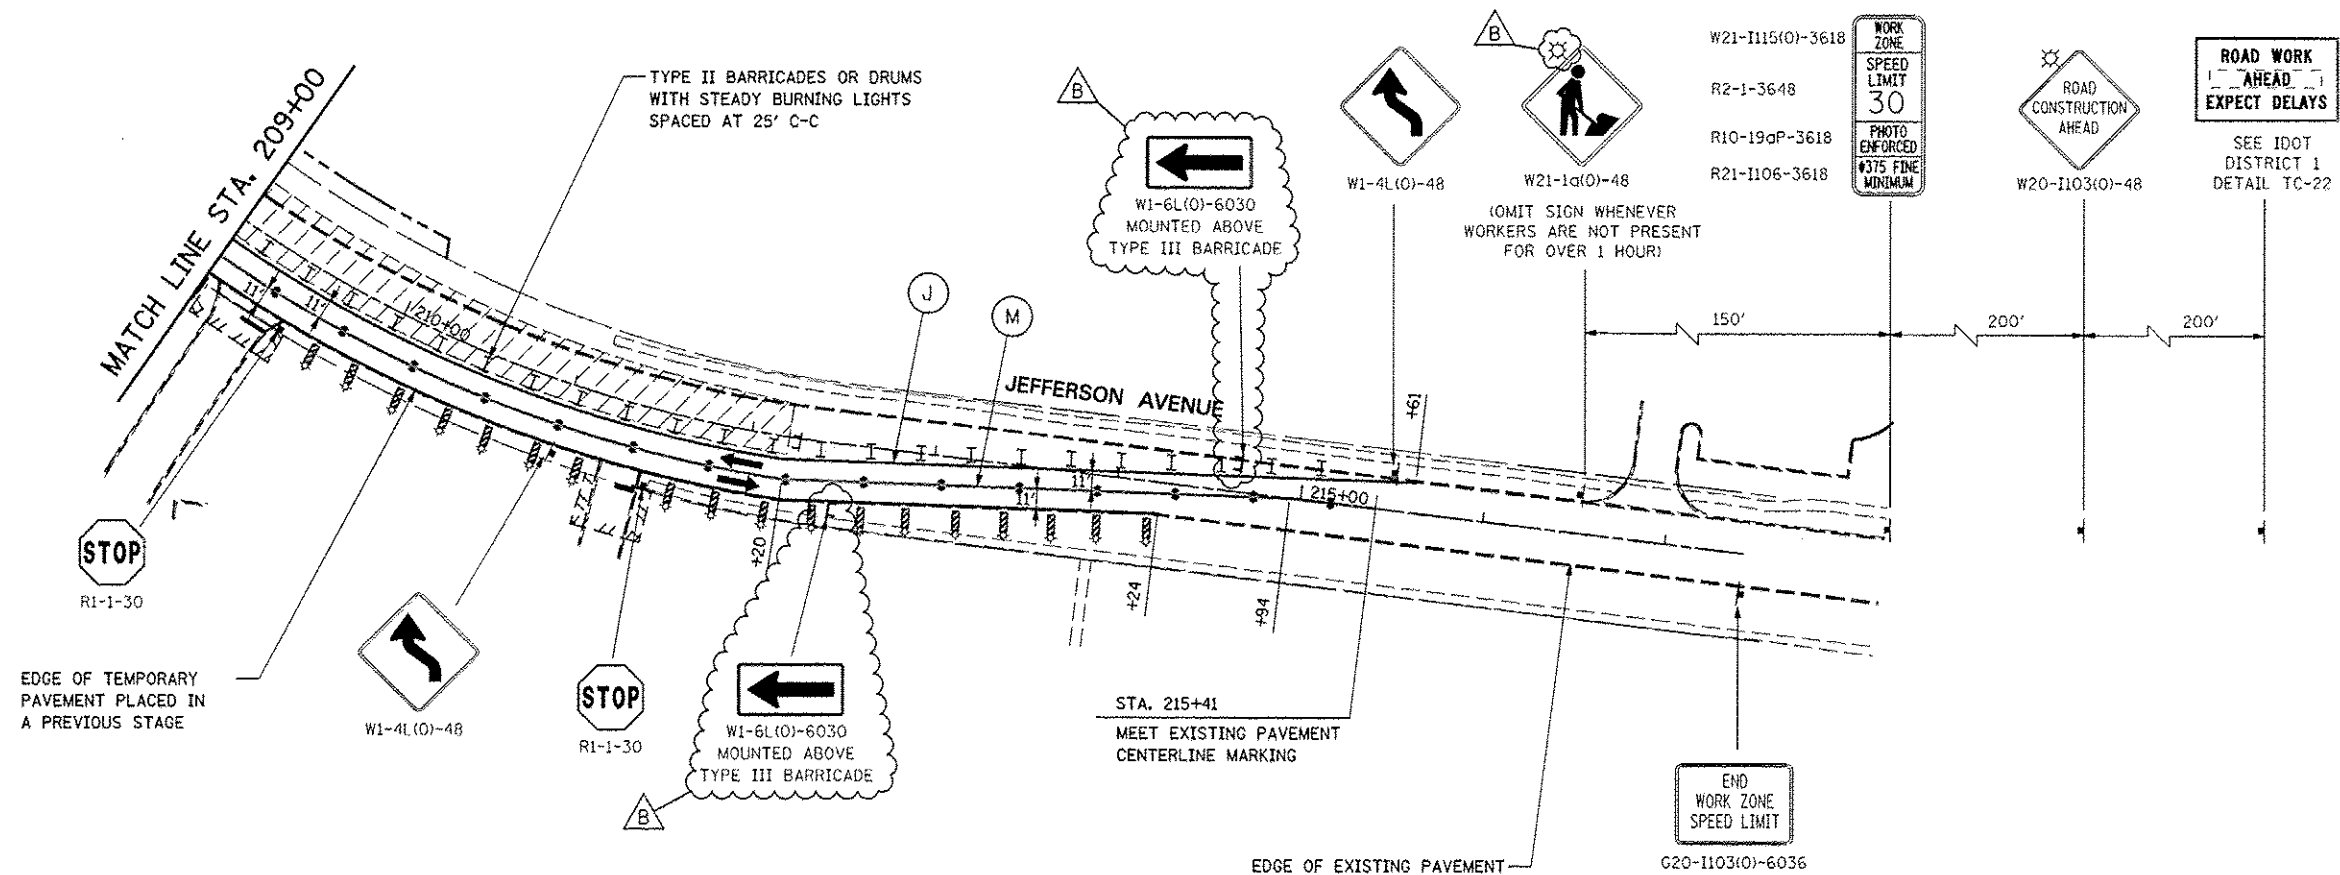

		DESIGNED <i>PJO</i>	REVISED - ADDENDUM B 05/01/2013	STATE OF ILLINOIS DEPARTMENT OF TRANSPORTATION	MAINTENANCE OF TRAFFIC – STAGE 1B JEFFERSON AVENUE				F.A.P. RTE.	SECTION	COUNTY	TOTAL SHEETS	SHEET NO.
		DRAWN <i>KES</i>	REVISED -		338	(112 & 113) WRS-7	DUPAGE	1156	169				
		CHECKED <i>JCM</i>	REVISED -		CONTRACT NO. 60R30					ILLINOIS FED. AID PROJECT			
		DATE <i>12/14/2012</i>	REVISED -		SCALE: AS SHOWN	SHEET NO. 75 OF 195 SHEETS	STA. 209+00	TO STA. 217+00					

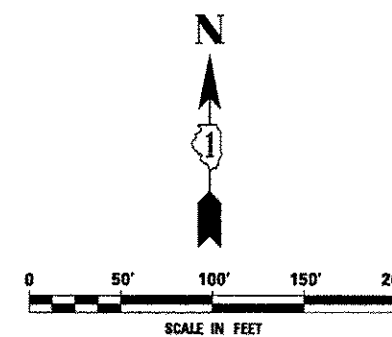


	DESIGNED <i>PJO</i>	REVISED - ADDENDUM B 05/01/2013	STATE OF ILLINOIS DEPARTMENT OF TRANSPORTATION	MAINTENANCE OF TRAFFIC – STAGE 1B NORTH AURORA ROAD				F.A.P. RTE.	SECTION	COUNTY	TOTAL SHEETS	SHEET NO.
	DRAWN <i>KES</i>	REVISED -		338	(112 & 113) WRS-7	DUPAGE	1156	170				
	CHECKED <i>JCM</i>	REVISED -		CONTRACT NO. 60R30								
	DATE <i>12/14/2012</i>	REVISED -		ILLINOIS FED. AID PROJECT								
			SCALE: AS SHOWN	SHEET NO. 76 OF 195 SHEETS	STA. 379+00	TO STA. 385+00						

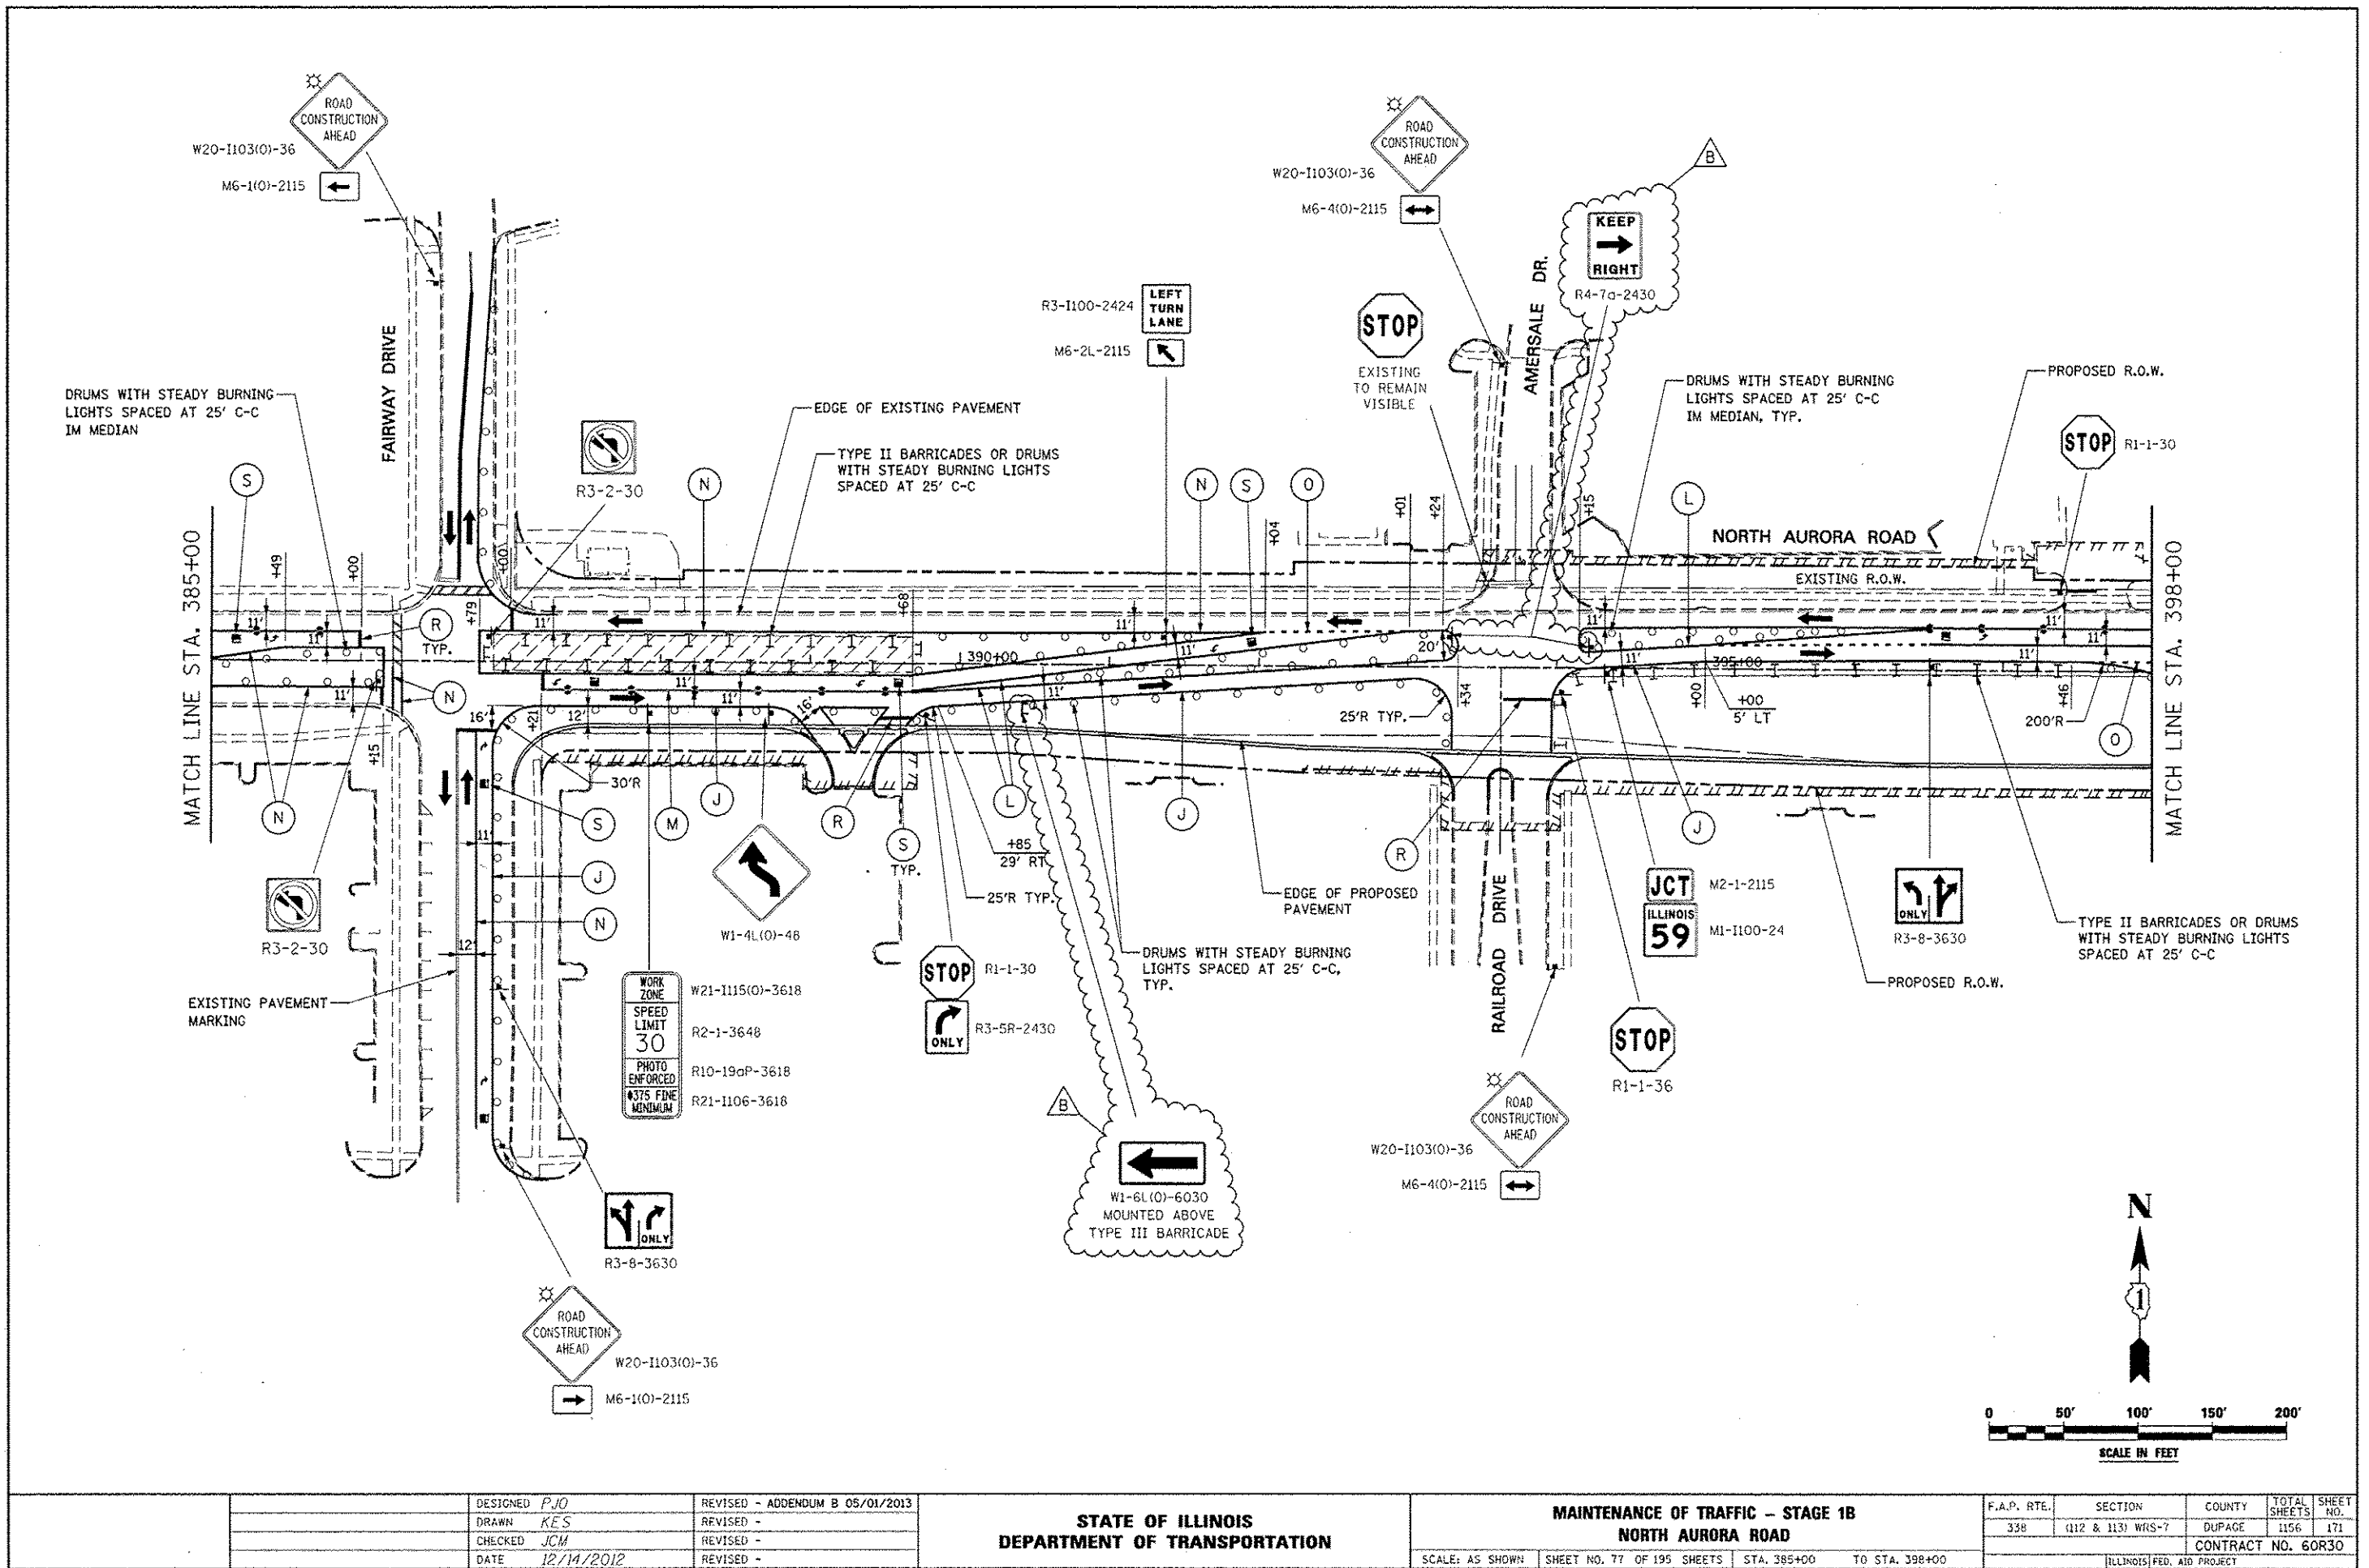

DESIGNED <i>PJO</i> DRAWN <i>KES</i> CHECKED <i>JCM</i> DATE <i>12/14/2012</i>			REVISED - ADDENDUM B 05/01/2013 REVISED - REVISED - REVISED -			STATE OF ILLINOIS DEPARTMENT OF TRANSPORTATION			MAINTENANCE OF TRAFFIC - STAGE 1B NORTH AURORA ROAD			F.A.P. RTE. 338 SECTION (112 & 113) WRS-7 COUNTY DUPAGE TOTAL SHEETS 1156 SHEET NO. 171 CONTRACT NO. 60R30 ILLINOIS FED. AID PROJECT		
SCALE: AS SHOWN			SHEET NO. 77 OF 195 SHEETS			STA. 385+00 TO STA. 398+00								


LEGEND

- CONSTRUCTION WORK ZONE
- TEMPORARY PAVEMENT PLACED IN THIS STAGE
- DIRECTION OF TRAFFIC
- CHANNELIZATION DRUM WITH STEADY BURNING LIGHT (SEE MAINTENANCE OF TRAFFIC NOTE 33)
- CHANNELIZATION DRUM WITH STEADY BURNING LIGHT
- TEMPORARY CONCRETE BARRIER
- VERTICAL PANEL WITH STEADY BURNING LIGHT
- SIGN
- TYPE III BARRICADE LOCATION
- FLASHING YELLOW LIGHT

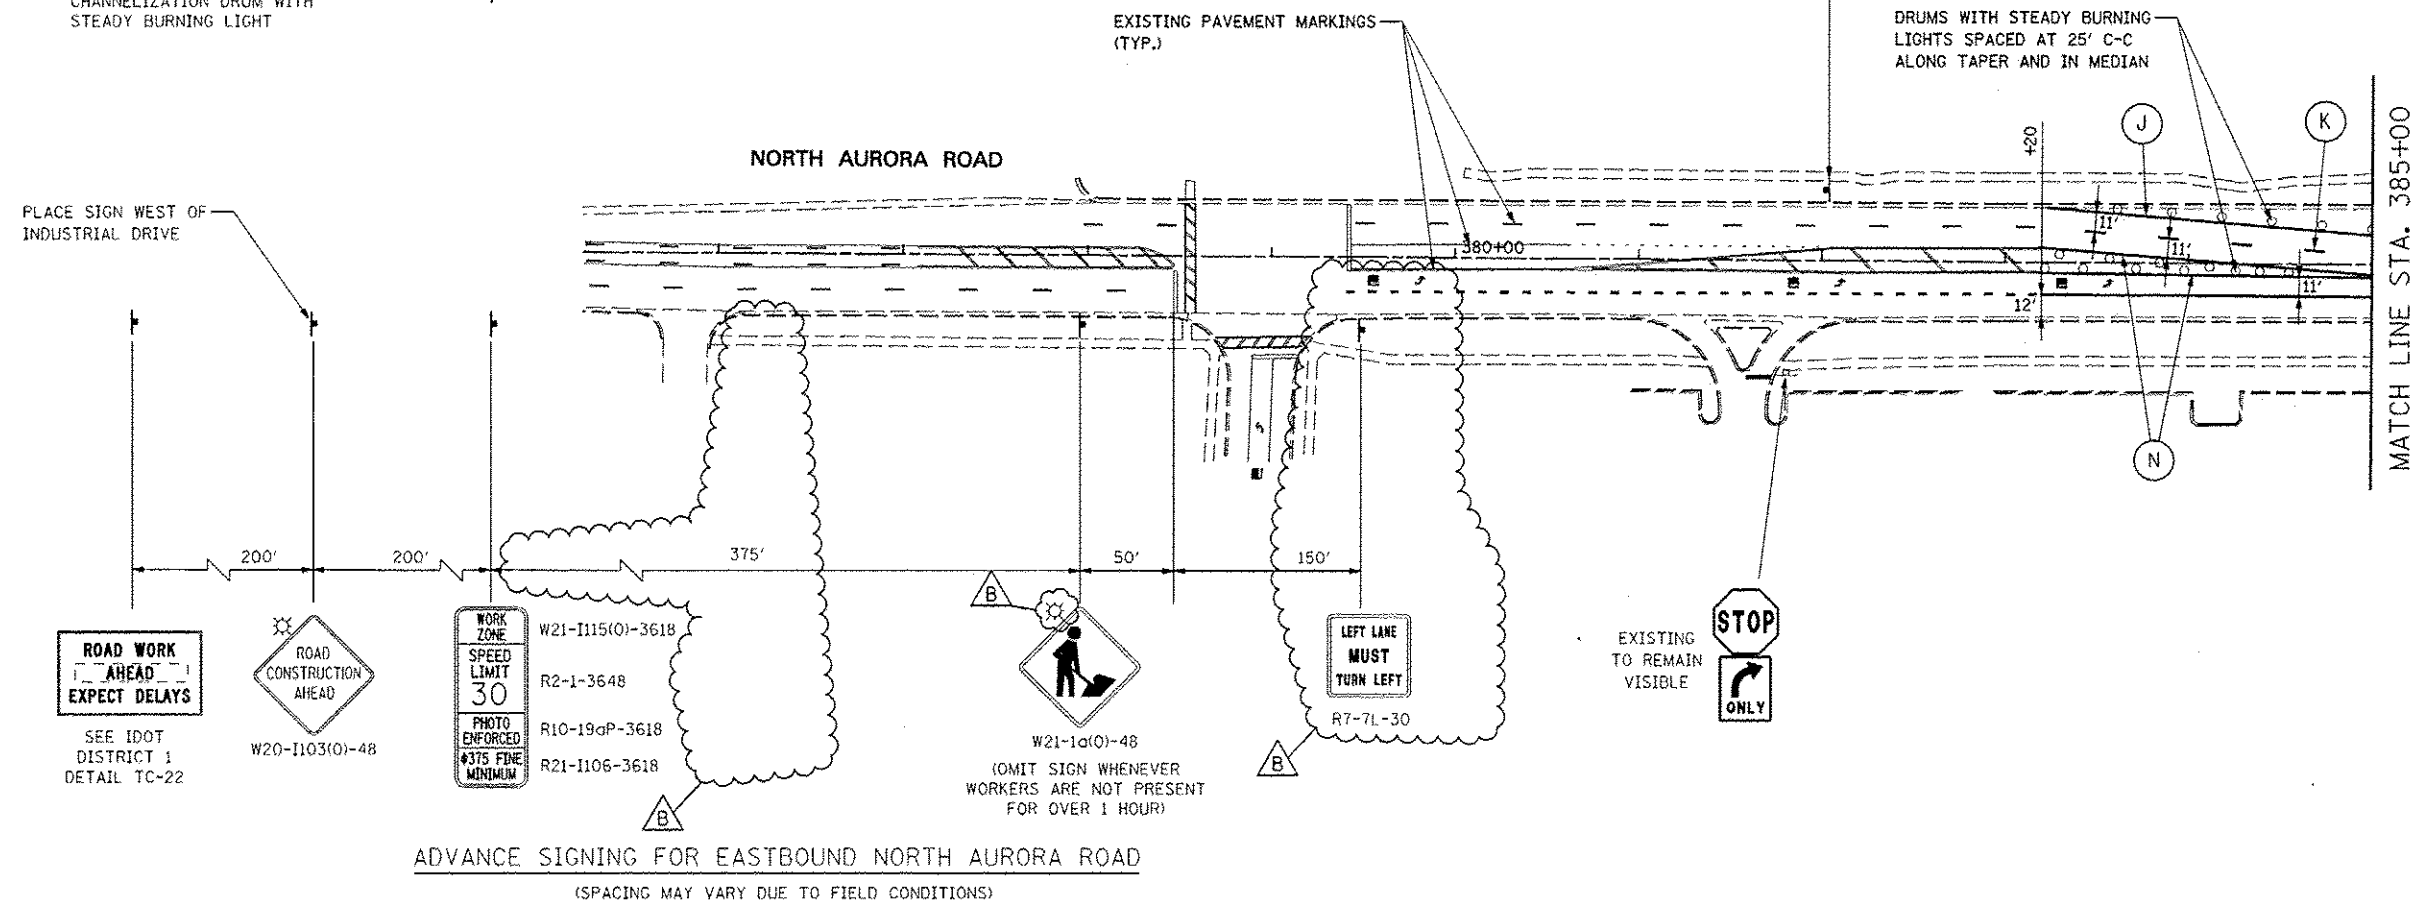


MOT PAVEMENT MARKING LEGEND

- (A) TEMPORARY PAVEMENT MARKING - LINE 4", SOLID WHITE
- (B) TEMPORARY PAVEMENT MARKING - LINE 4", WHITE SKIP-DASH (10' LINE - 30' SPACE)
- (C) TEMPORARY PAVEMENT MARKING - LINE 4", SOLID YELLOW
- (D) TEMPORARY PAVEMENT MARKING - LINE 4", DOUBLE YELLOW SPACED AT 11" C-C WITH TEMPORARY RAISED REFLECTIVE PAVEMENT MARKERS SPACED 40' C-C (BI-DIRECTIONAL AMBER)
- (E) TEMPORARY PAVEMENT MARKING - LINE 6", SOLID WHITE
- (F) TEMPORARY PAVEMENT MARKING - LINE 6", WHITE DOTTED (2' LINE - 6' SPACE) (UNLESS OTHERWISE NOTED)
- (G) TEMPORARY PAVEMENT MARKING - LINE 12", SOLID YELLOW
- (H) TEMPORARY PAVEMENT MARKING - LINE 24", SOLID WHITE
- (I) TEMPORARY PAVEMENT MARKING, LETTERS & SYMBOLS
- (J) WET REFLECTIVE TEMPORARY TAPE, TYPE III, 4", SOLID WHITE
- (K) WET REFLECTIVE TEMPORARY TAPE, TYPE III, 4", WHITE SKIP-DASH (10' LINE - 30' SPACE)
- (L) WET REFLECTIVE TEMPORARY TAPE, TYPE III, 4", SOLID YELLOW
- (M) WET REFLECTIVE TEMPORARY TAPE, TYPE III, 4", DOUBLE YELLOW SPACED AT 11" C-C WITH TEMPORARY RAISED REFLECTIVE PAVEMENT MARKERS SPACED 40' C-C (BI-DIRECTIONAL AMBER)
- (N) WET REFLECTIVE TEMPORARY TAPE, TYPE III, 6", SOLID WHITE
- (O) WET REFLECTIVE TEMPORARY TAPE, TYPE III, 6", WHITE DOTTED (2' LINE - 6' SPACE) (UNLESS OTHERWISE NOTED)
- (P) WET REFLECTIVE TEMPORARY TAPE, TYPE III, 12", SOLID YELLOW
- (R) WET REFLECTIVE TEMPORARY TAPE, TYPE III, 24", SOLID WHITE
- (S) WET REFLECTIVE TEMPORARY TAPE, TYPE III, LETTERS & SYMBOLS

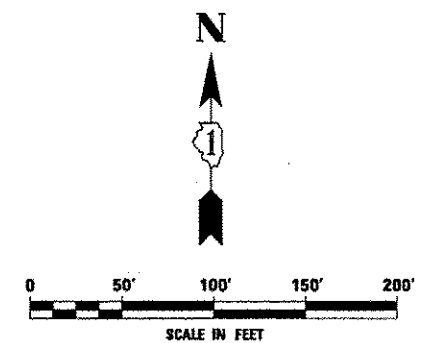


DESIGNED <i>PJO</i>		REVISED - ADDENDUM B 05/01/2013		STATE OF ILLINOIS DEPARTMENT OF TRANSPORTATION	MAINTENANCE OF TRAFFIC -- STAGE 1C NORTH AURORA ROAD				F.A.P. RTE.		SECTION		COUNTY	TOTAL SHEETS	SHEET NO.
DRAWN <i>KES</i>		REVISED -							338		(112 & 113) WRS-7		DUPAGE	1156	173
CHECKED <i>JCM</i>		REVISED -													
DATE <i>12/14/2012</i>		REVISED -											CONTRACT NO. 60R30		
SCALE: AS SHOWN				SHEET NO. 79 OF 195 SHEETS		STA. 376+00 TO STA. 385+00		ILLINOIS FED. AID PROJECT							

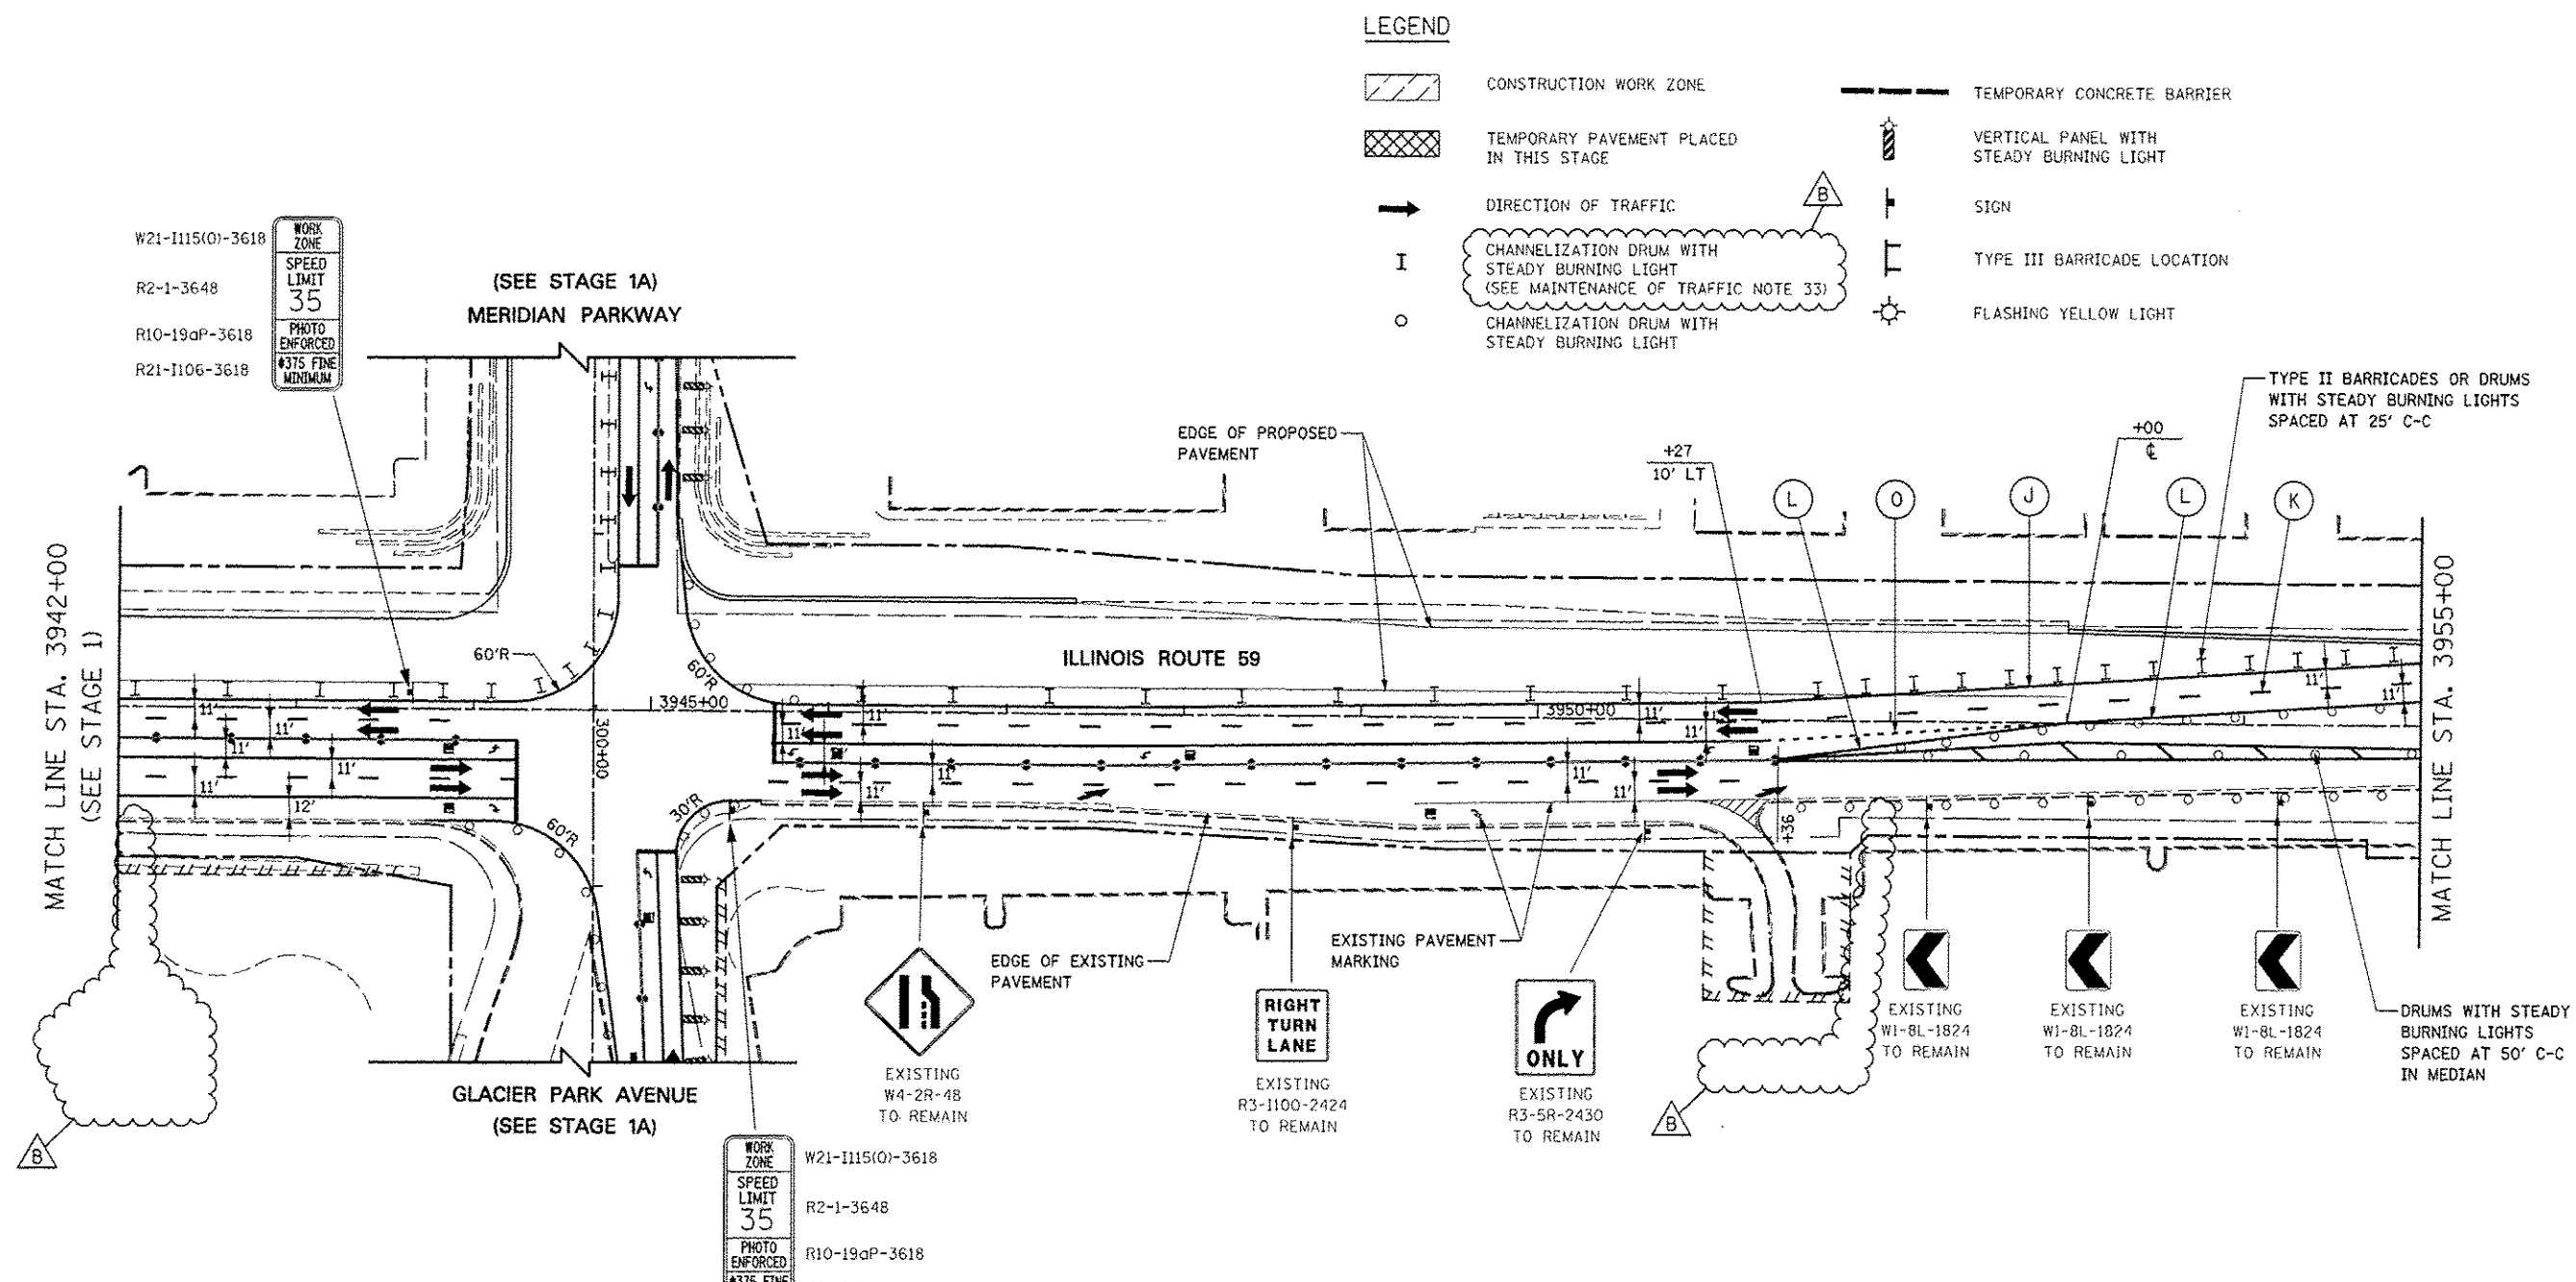



MOT PAVEMENT MARKING LEGEND

- | | | |
|---|--|---|
| (A) TEMPORARY PAVEMENT MARKING - LINE 4", SOLID WHITE | (G) TEMPORARY PAVEMENT MARKING - LINE 12", SOLID YELLOW | (N) WET REFLECTIVE TEMPORARY TAPE, TYPE III, 6", SOLID WHITE |
| (B) TEMPORARY PAVEMENT MARKING - LINE 4", WHITE SKIP-DASH (10' LINE - 30' SPACE) | (H) TEMPORARY PAVEMENT MARKING - LINE 24", SOLID WHITE | (O) WET REFLECTIVE TEMPORARY TAPE, TYPE III, 6", WHITE DOTTED (2' LINE - 6' SPACE) (UNLESS OTHERWISE NOTED) |
| (C) TEMPORARY PAVEMENT MARKING - LINE 4", SOLID YELLOW | (I) TEMPORARY PAVEMENT MARKING, LETTERS & SYMBOLS | (P) WET REFLECTIVE TEMPORARY TAPE, TYPE III, 12", SOLID YELLOW |
| (D) TEMPORARY PAVEMENT MARKING - LINE 4", DOUBLE YELLOW SPACED AT 11" C-C WITH TEMPORARY RAISED REFLECTIVE PAVEMENT MARKERS SPACED 40' C-C (BI-DIRECTIONAL AMBER) | (J) WET REFLECTIVE TEMPORARY TAPE, TYPE III, 4", SOLID WHITE | (R) WET REFLECTIVE TEMPORARY TAPE, TYPE III, 24", SOLID WHITE |
| (E) TEMPORARY PAVEMENT MARKING - LINE 6", SOLID WHITE | (K) WET REFLECTIVE TEMPORARY TAPE, TYPE III, 4", WHITE SKIP-DASH (10' LINE - 30' SPACE) | (S) WET REFLECTIVE TEMPORARY TAPE, TYPE III, LETTERS & SYMBOLS |
| (F) TEMPORARY PAVEMENT MARKING - LINE 6", WHITE DOTTED (2' LINE - 6' SPACE) (UNLESS OTHERWISE NOTED) | (L) WET REFLECTIVE TEMPORARY TAPE, TYPE III, 4", SOLID YELLOW | |
| | (M) WET REFLECTIVE TEMPORARY TAPE, TYPE III, 4", DOUBLE YELLOW SPACED AT 11" C-C WITH TEMPORARY RAISED REFLECTIVE PAVEMENT MARKERS SPACED 40' C-C (BI-DIRECTIONAL AMBER) | |

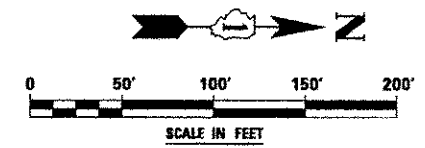


		DESIGNED <i>PJO</i>	REVISED - ADDENDUM B 05/01/2013	STATE OF ILLINOIS DEPARTMENT OF TRANSPORTATION	MAINTENANCE OF TRAFFIC - STAGE 1D ILLINOIS ROUTE 59		P.A.P. RTE.	SECTION	COUNTY	TOTAL SHEETS	SHEET NO.
		DRAWN <i>RES</i>	REVISED -				338	(112 & 113) WRS-7	DUPAGE	1156	177
		CHECKED <i>JCM</i>	REVISED -				CONTRACT NO. 60R30				
		DATE 12/14/2012	REVISED -		SCALE: AS SHOWN		ILLINOIS FED. AID PROJECT				

 

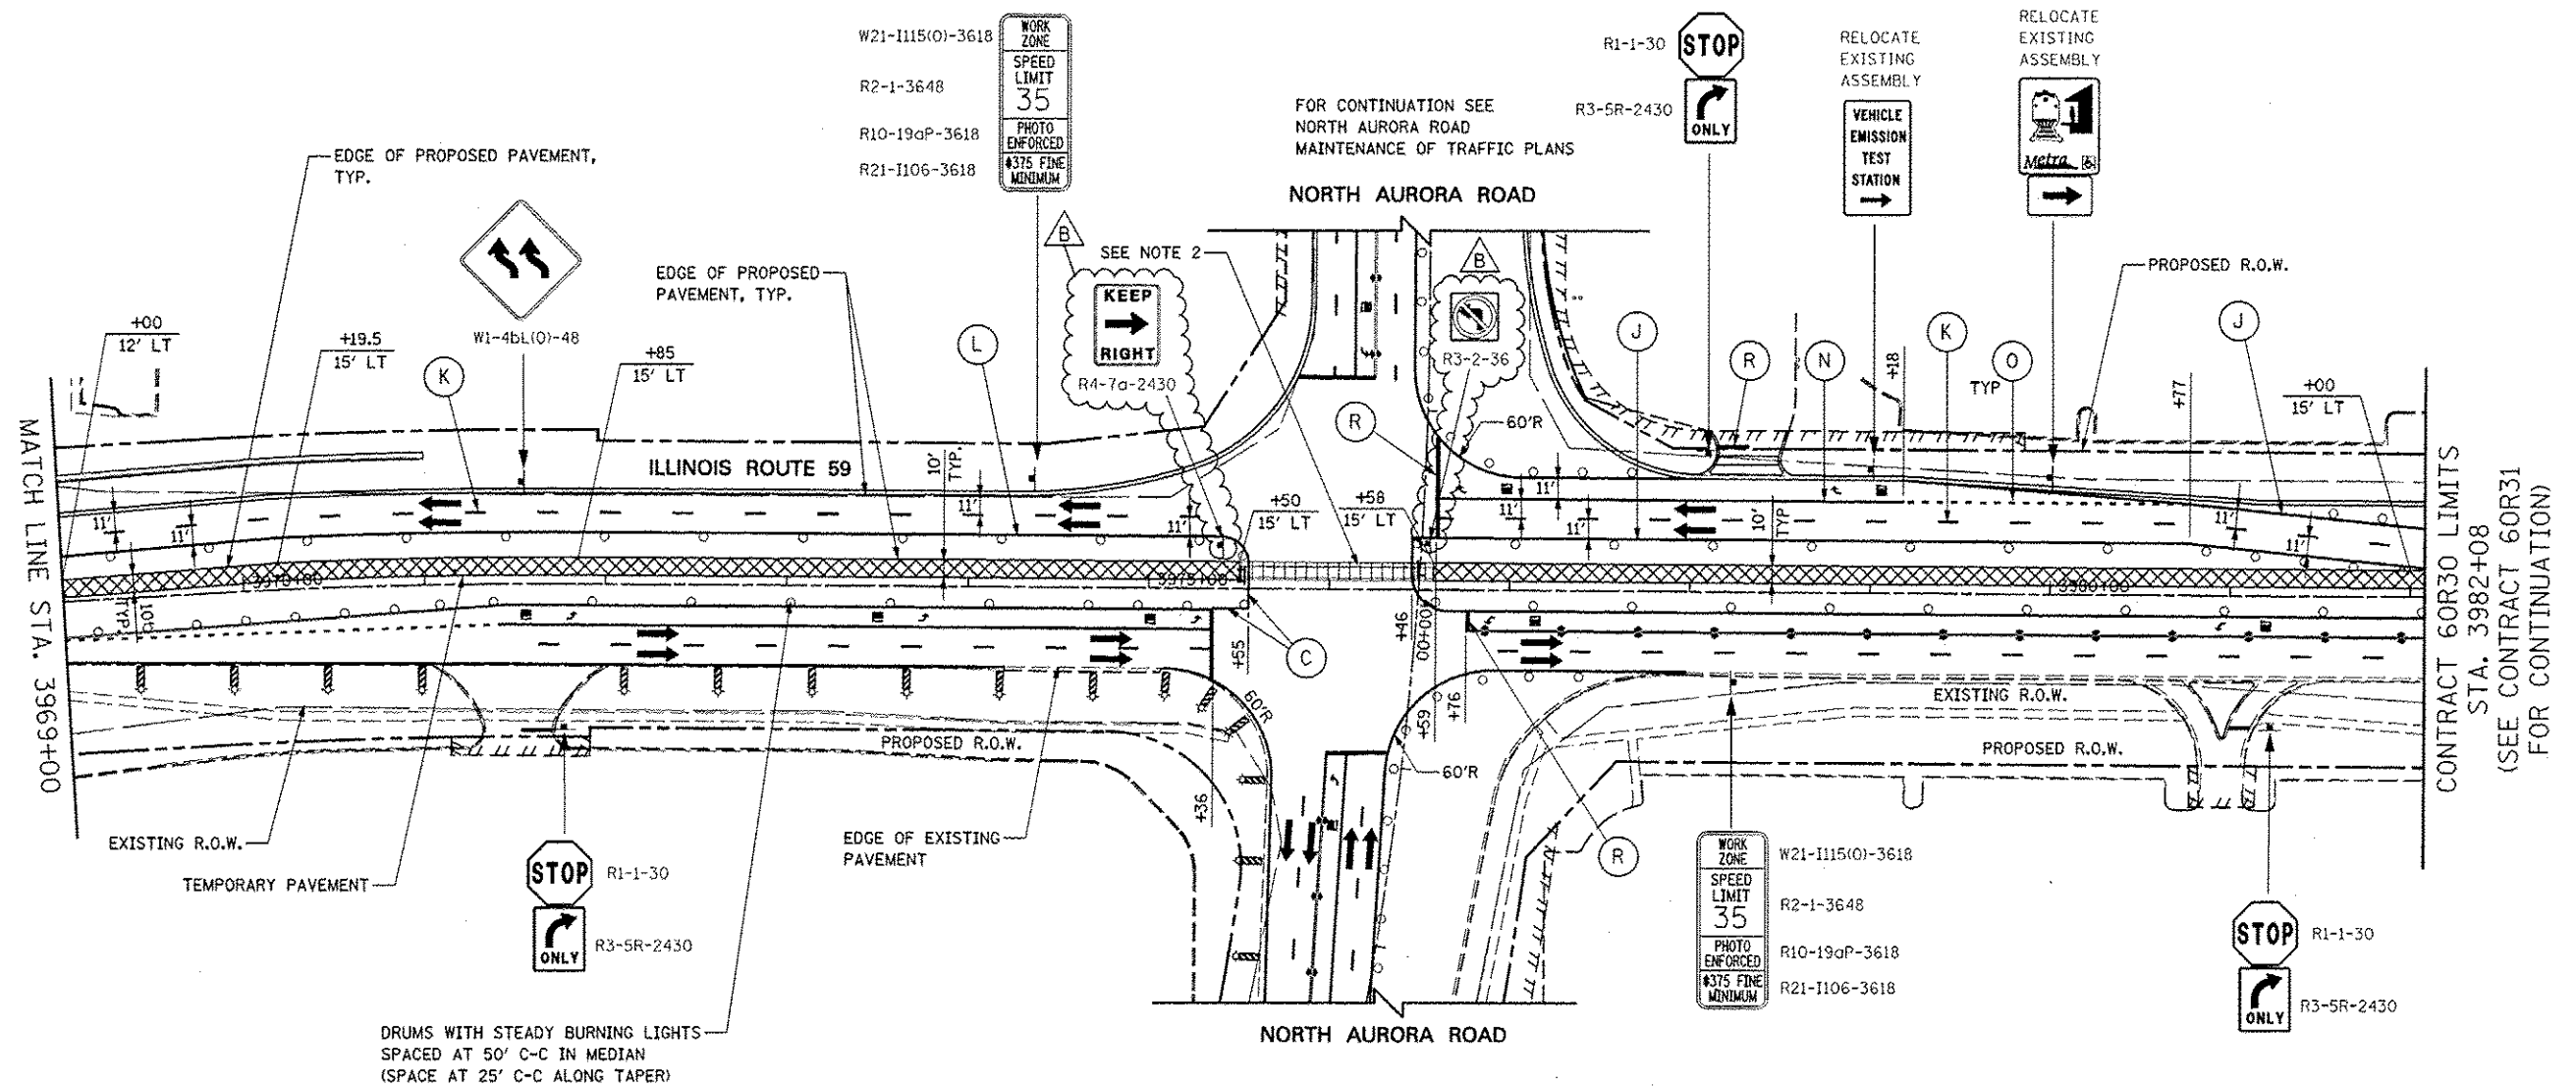



NOTES

- ADVANCE SIGN LOCATIONS SHALL BE COORDINATED WITH CONTRACT 60R31. "ROAD CONSTRUCTION AHEAD" SIGN SHALL BE PLACED WHEN WARRANTED BY WORK ZONE CONDITIONS OR AS DIRECTED BY THE ENGINEER.
- TEMPORARY PAVEMENT WEDGE TO BE PLACED DURING TRAFFIC SWITCH OVER BETWEEN STAGES 1D AND 2. THE TEMPORARY PAVEMENT WEDGE IS TO MEET PROPOSED AND EXISTING PAVEMENT ELEVATIONS. THE CROSS SLOPE SHALL BE THE SAME AS THE PROPOSED PAVEMENT TO THE SATISFACTION OF THE ENGINEER. TRAFFIC CONTROL FOR THIS WORK SHALL BE IN ACCORDANCE WITH IDOT STANDARD 701701. TEMPORARY PAVEMENT WEDGE WILL BE MEASURED AND PAID FOR SEPARATELY UNDER TEMPORARY PAVEMENT (VARIABLE DEPTH).

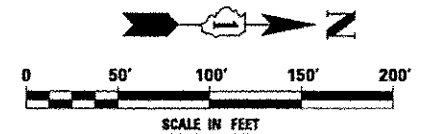

	DESIGNED <i>PJO</i>	REVISED - ADDENDUM A 02/20/2013	STATE OF ILLINOIS DEPARTMENT OF TRANSPORTATION	MAINTENANCE OF TRAFFIC - STAGE 1D ILLINOIS ROUTE 59	SCALE: AS SHOWN	SHEET NO. 85 OF 195 SHEETS	STA. 3969+00 TO STA. 3982+08	F.A.P. RTE.	SECTION	COUNTY	TOTAL SHEETS	SHEET NO.
	DRAWN <i>KES</i>	REVISED - ADDENDUM B 05/01/2013						338	(112 & 113) WRS-7	DUPAGE	1156	179
	CHECKED <i>JCM</i>	REVISED -						CONTRACT NO. 60R30				
	DATE <i>12/14/2012</i>	REVISED -						ILLINOIS FED. AID PROJECT				

LEGEND

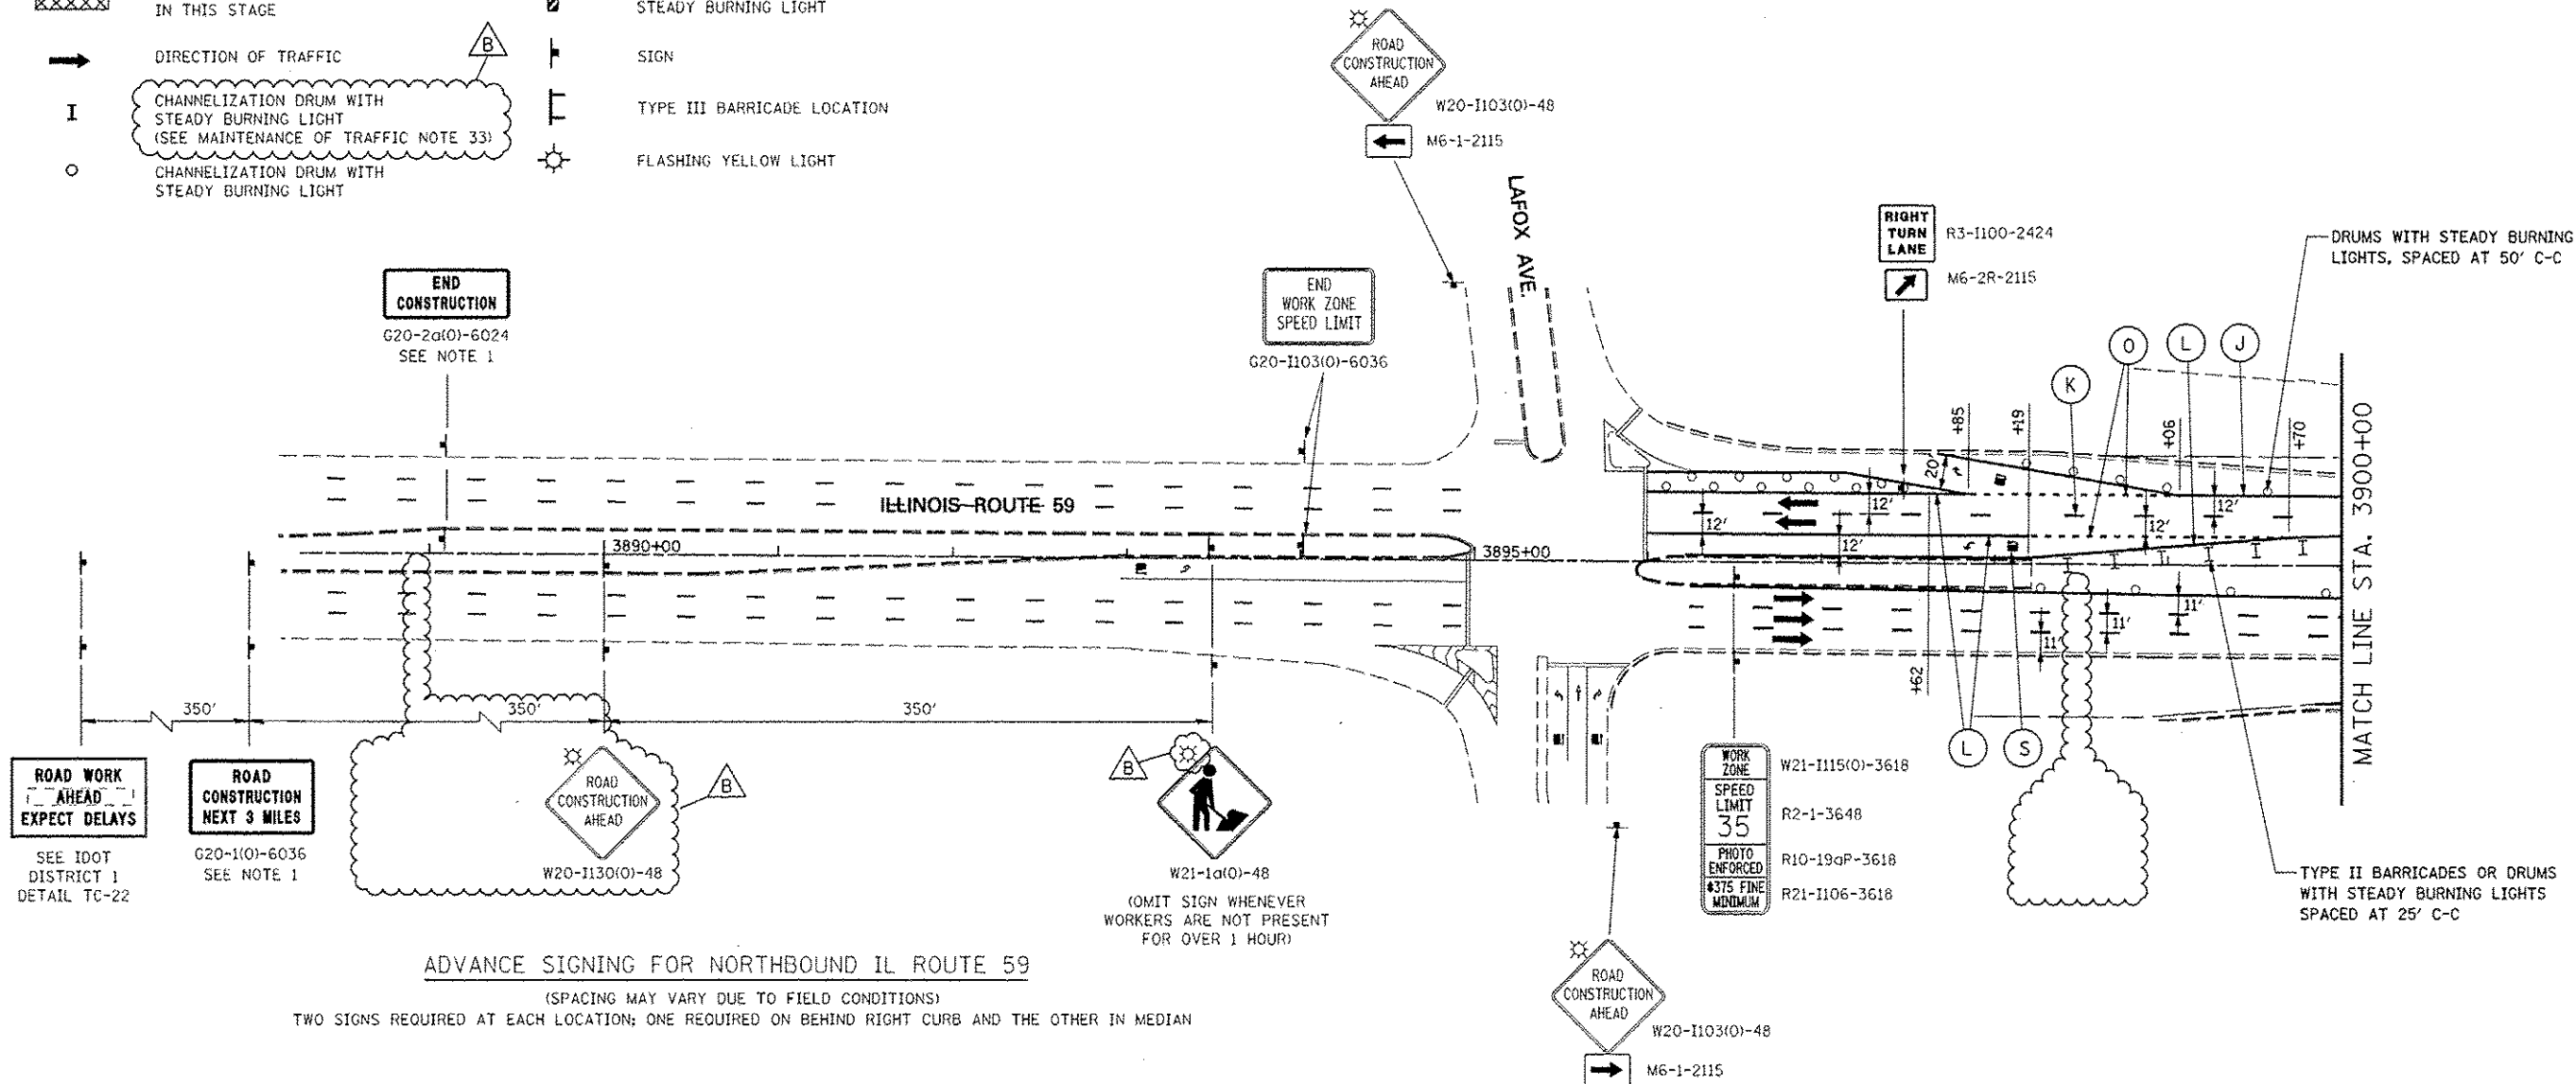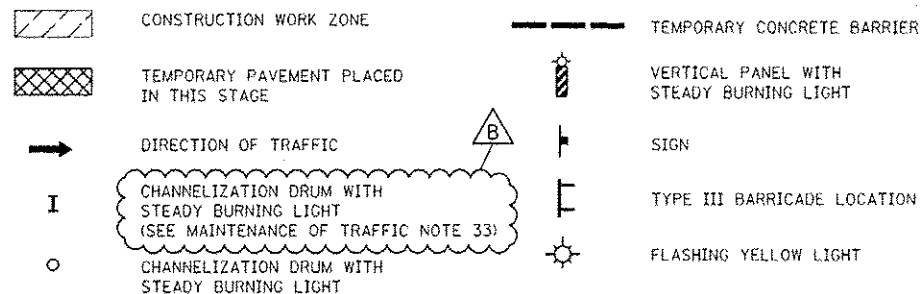

ADVANCE SIGNING FOR NORTHBOUND IL ROUTE 59

(SPACING MAY VARY DUE TO FIELD CONDITIONS)


TWO SIGNS REQUIRED AT EACH LOCATION; ONE REQUIRED ON BEHIND RIGHT CURB AND THE OTHER IN MEDIAN

MOT PAVEMENT MARKING LEGEND


- | | | |
|---|--|---|
| (A) TEMPORARY PAVEMENT MARKING - LINE 4", SOLID WHITE | (G) TEMPORARY PAVEMENT MARKING - LINE 12", SOLID YELLOW | (N) WET REFLECTIVE TEMPORARY TAPE, TYPE III, 6", SOLID WHITE |
| (B) TEMPORARY PAVEMENT MARKING - LINE 4", WHITE SKIP-DASH (10' LINE - 30' SPACE) | (H) TEMPORARY PAVEMENT MARKING - LINE 24", SOLID WHITE | (O) WET REFLECTIVE TEMPORARY TAPE, TYPE III, 6", WHITE DOTTED (2' LINE - 6' SPACE) (UNLESS OTHERWISE NOTED) |
| (C) TEMPORARY PAVEMENT MARKING - LINE 4", SOLID YELLOW | (I) TEMPORARY PAVEMENT MARKING, LETTERS & SYMBOLS | (P) WET REFLECTIVE TEMPORARY TAPE, TYPE III, 12", SOLID YELLOW |
| (D) TEMPORARY PAVEMENT MARKING - LINE 4", DOUBLE YELLOW SPACED AT 11" C-C WITH TEMPORARY RAISED REFLECTIVE PAVEMENT MARKERS SPACED 40' C-C (BI-DIRECTIONAL AMBER) | (J) WET REFLECTIVE TEMPORARY TAPE, TYPE III, 4", SOLID WHITE | (R) WET REFLECTIVE TEMPORARY TAPE, TYPE III, 24", SOLID WHITE |
| (E) TEMPORARY PAVEMENT MARKING - LINE 6", SOLID WHITE | (K) WET REFLECTIVE TEMPORARY TAPE, TYPE III, 4", WHITE SKIP-DASH (10' LINE - 30' SPACE) | (S) WET REFLECTIVE TEMPORARY TAPE, TYPE III, LETTERS & SYMBOLS |
| (F) TEMPORARY PAVEMENT MARKING - LINE 6", WHITE DOTTED (2' LINE - 6' SPACE) (UNLESS OTHERWISE NOTED) | (L) WET REFLECTIVE TEMPORARY TAPE, TYPE III, 4", SOLID YELLOW | |
| | (M) WET REFLECTIVE TEMPORARY TAPE, TYPE III, 4", DOUBLE YELLOW SPACED AT 11" C-C WITH TEMPORARY RAISED REFLECTIVE PAVEMENT MARKERS SPACED 40' C-C (BI-DIRECTIONAL AMBER) | |



NOTES

- THE CONTRACTOR SHALL INSTALL G20-1(0) "ROAD CONSTRUCTION NEXT 3 MILES" AND G20-2a(0) "END CONSTRUCTION" SIGNS ONLY WHILE CONSTRUCTION IS ONGOING FOR ADJACENT ROADWAY CONTRACTS (60R31 AND 60I31) LOCATED NORTH OF NORTH AURORA ROAD. SEE IDOT STANDARD 701901.

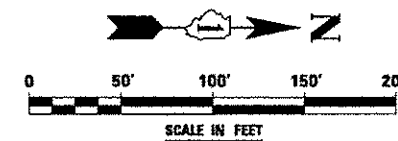


		DESIGNED <i>PJO</i>	REVISED - ADDENDUM B 05/01/2013	STATE OF ILLINOIS DEPARTMENT OF TRANSPORTATION	MAINTENANCE OF TRAFFIC – STAGE 2 ILLINOIS ROUTE 59				F.A.P. RTE.	SECTION	COUNTY	TOTAL SHEETS	SHEET NO.
		DRAWN <i>KES</i>	REVISED -		338	(112 & 113) WRS-7	DUPAGE	1156	184				
		CHECKED <i>JCM</i>	REVISED -		CONTRACT NO. 60R30								
		DATE <i>12/14/2012</i>	REVISED -		ILLINOIS FED. AID PROJECT								
				SCALE: AS SHOWN		SHEET NO. 90 OF 195 SHEETS		STA. 3889+00 TO STA. 3900+00					

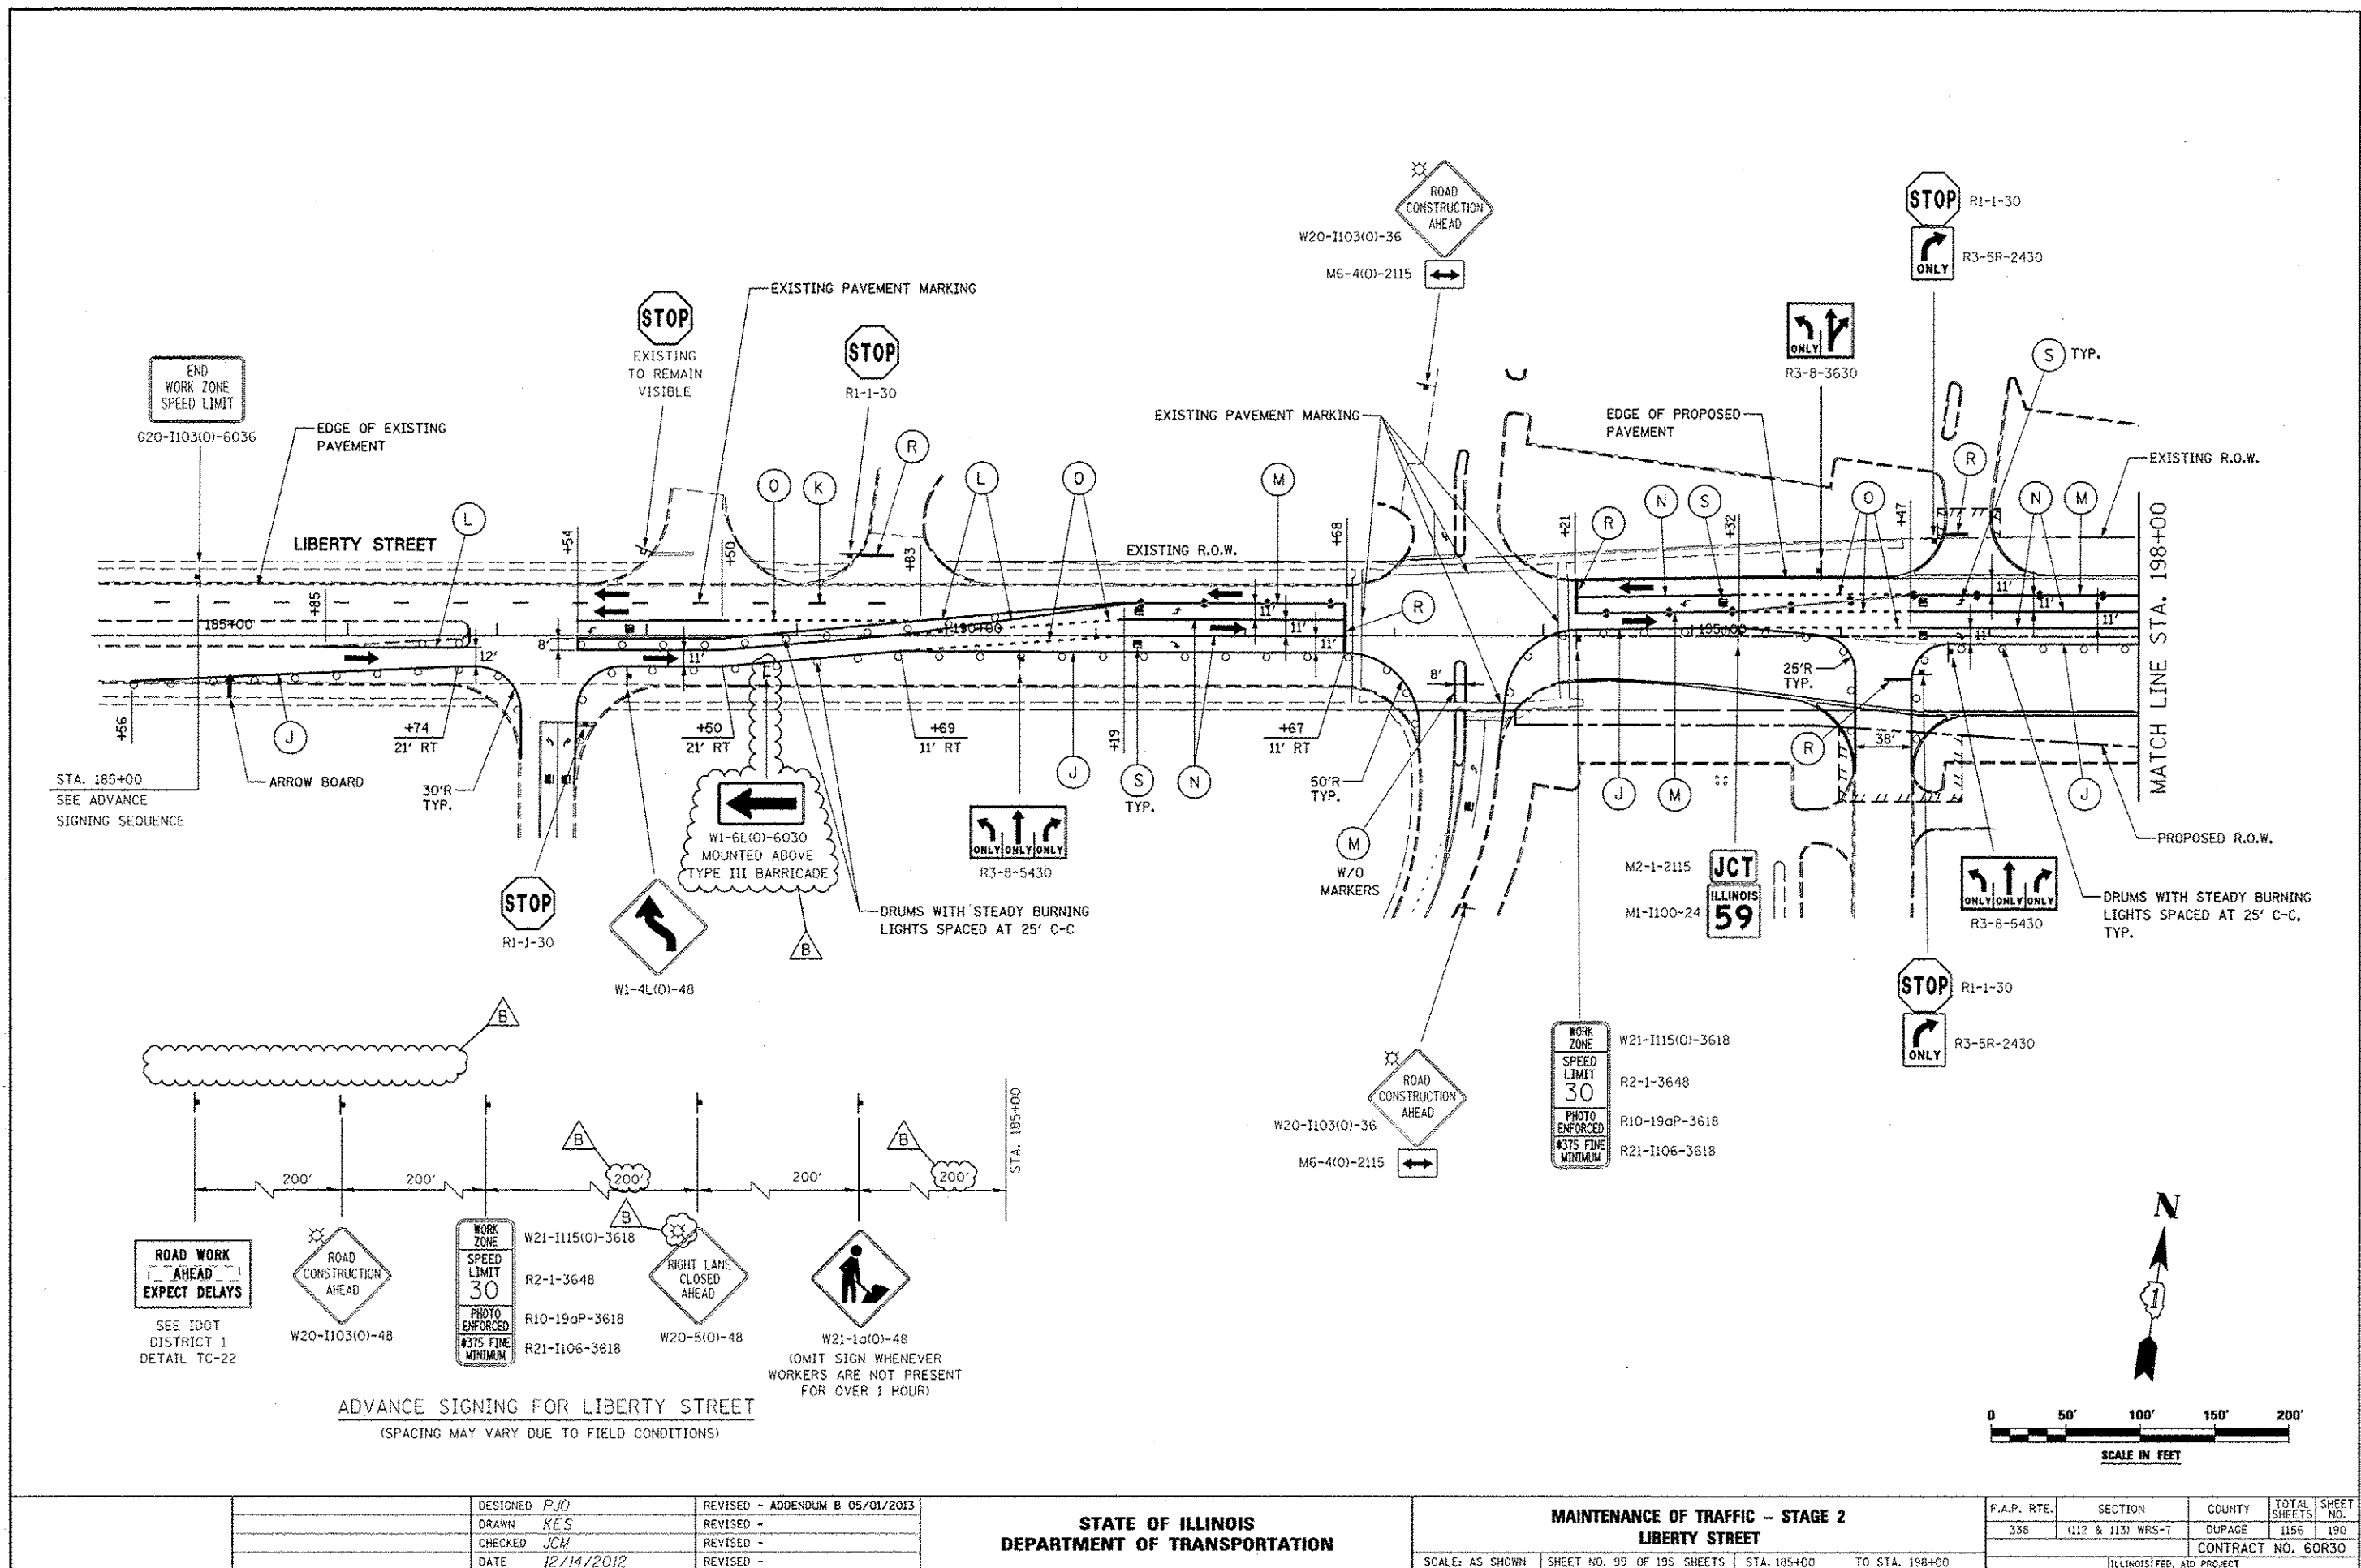

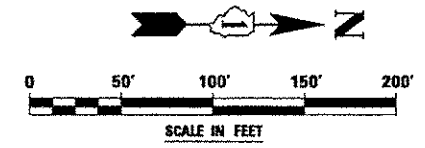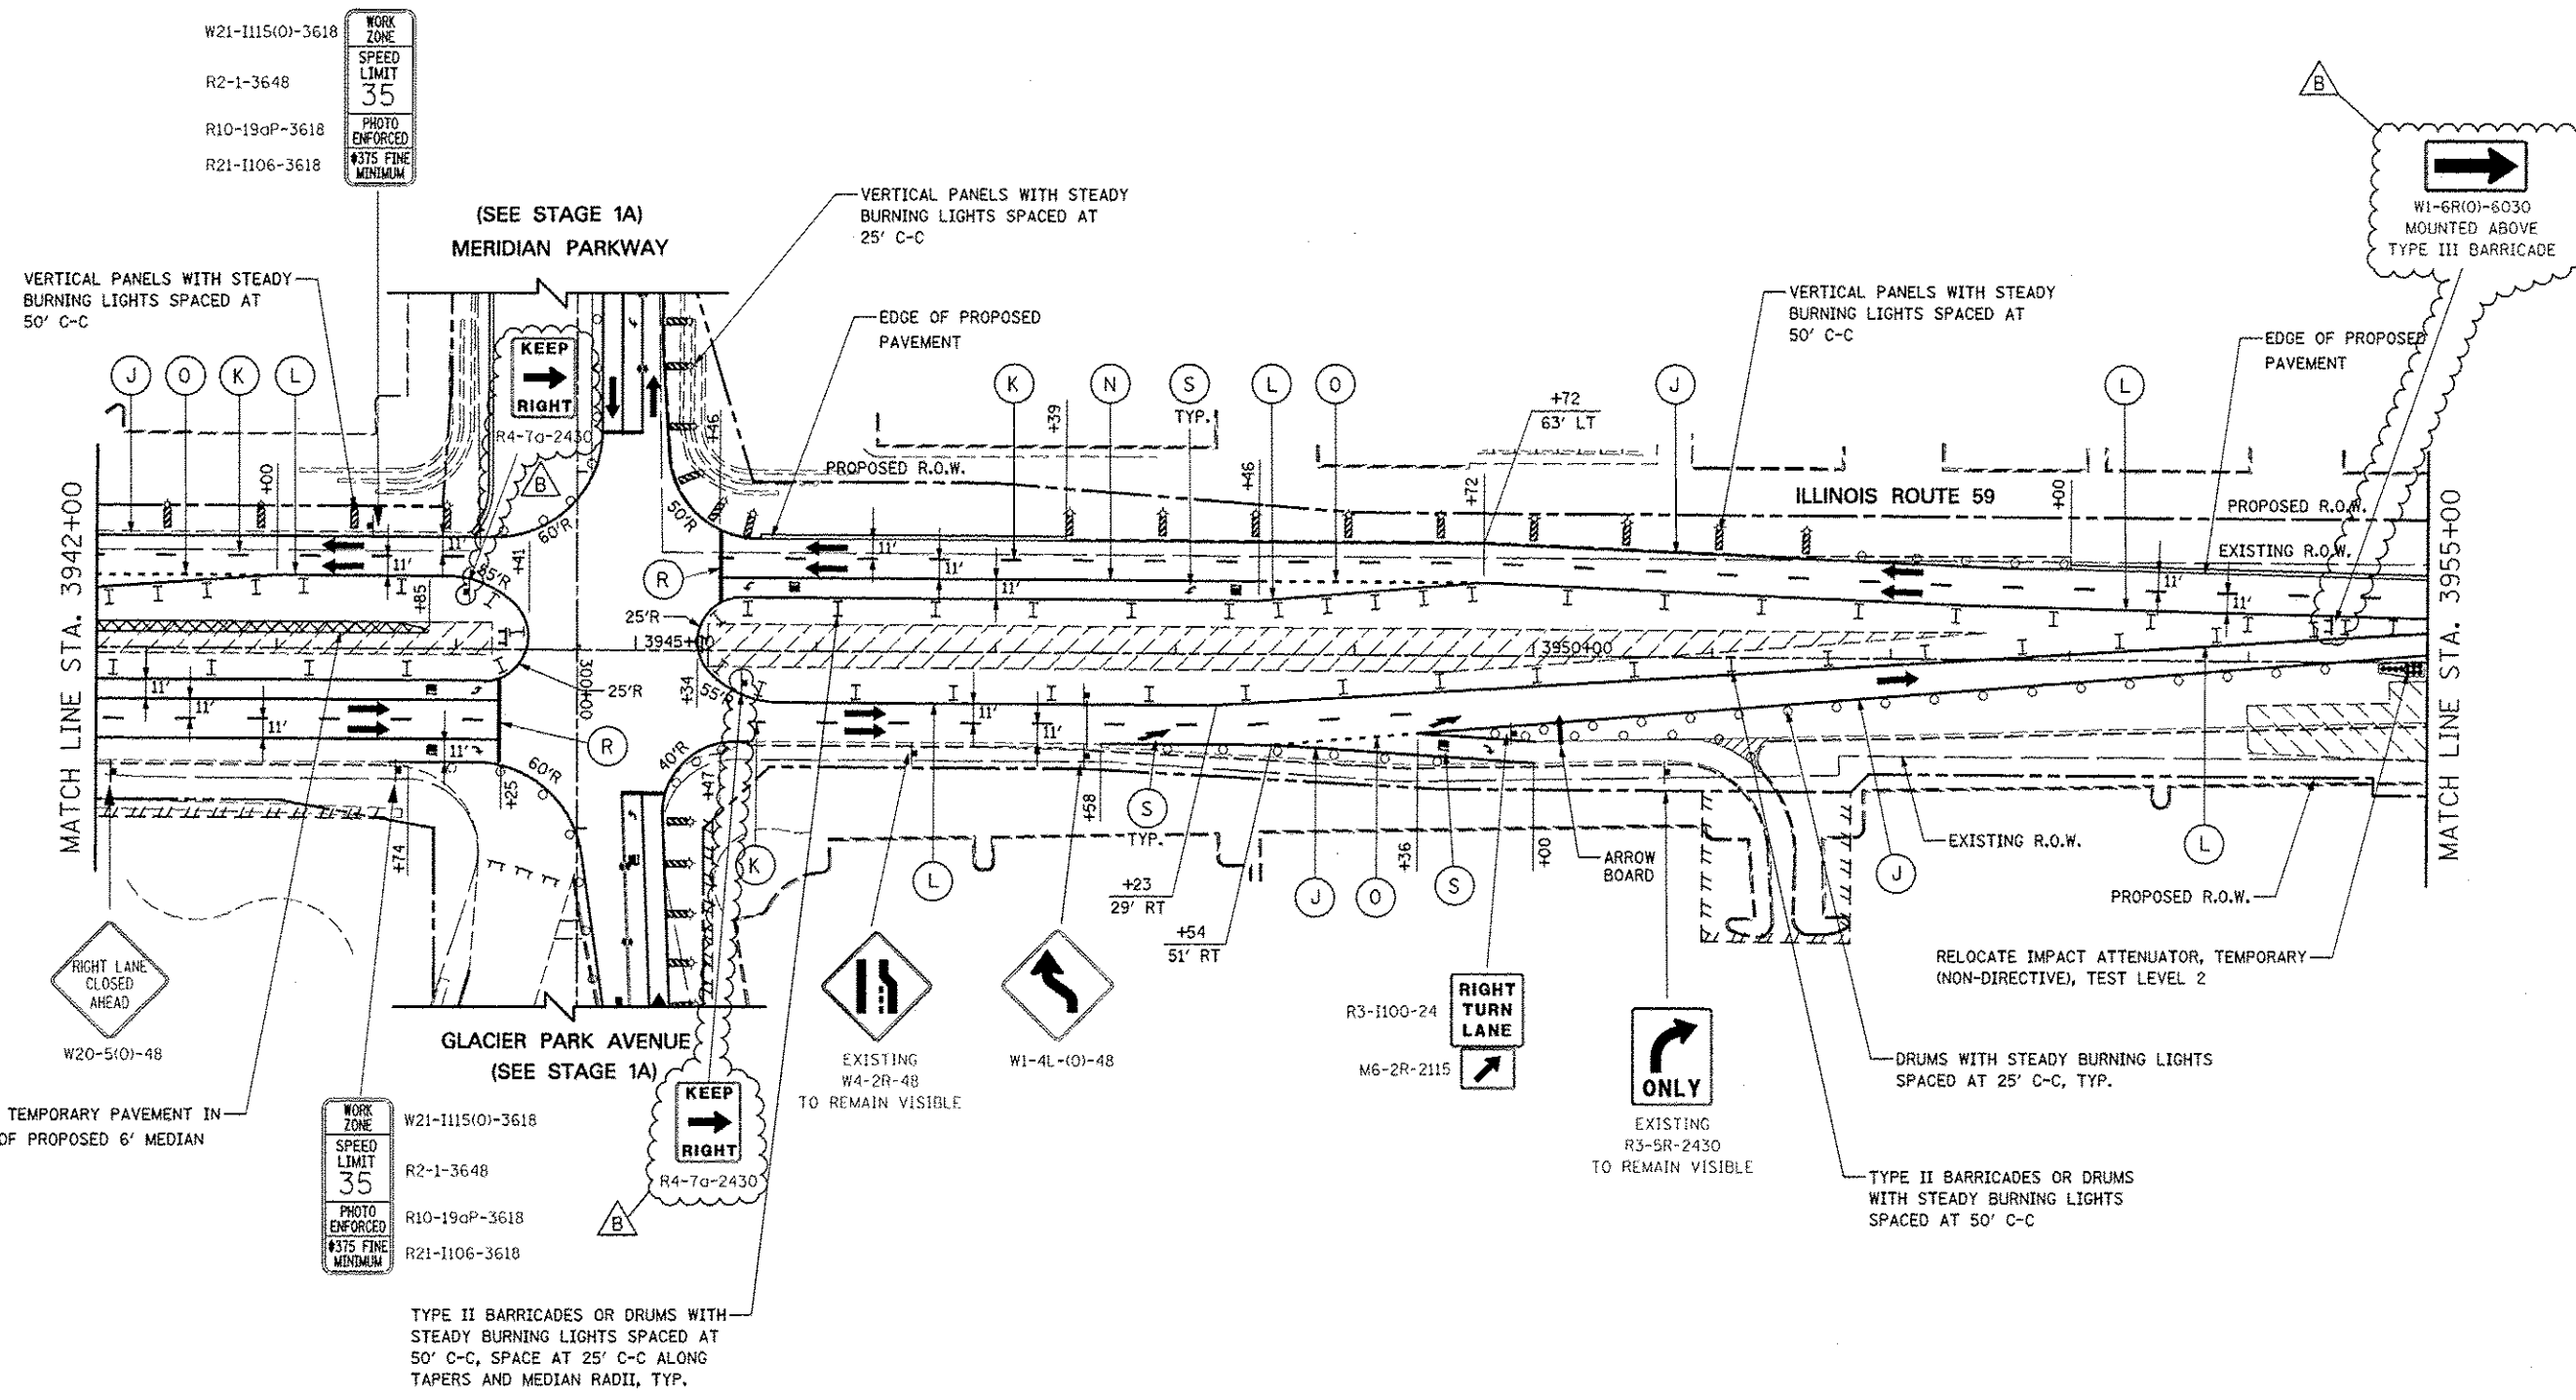

DESIGNED <i>PJO</i>		REVISED - ADDENDUM B 05/01/2013		STATE OF ILLINOIS DEPARTMENT OF TRANSPORTATION		MAINTENANCE OF TRAFFIC - STAGE 2 ILLINOIS ROUTE 59		F.A.P. RTE.	SECTION	COUNTY	TOTAL SHEETS	SHEET NO.
DRAWN <i>KES</i>		REVISED -						338	(112 & 113) WRS-7	DUPAGE	1156	193
CHECKED <i>JCM</i>		REVISED -						CONTRACT NO. 60R30				
DATE <i>12/14/2012</i>		REVISED -						ILLINOIS FED. AID PROJECT				
						SCALE: AS SHOWN		SHEET NO. 94 OF 195 SHEETS				
								STA. 3942+00 TO STA. 3955+00				

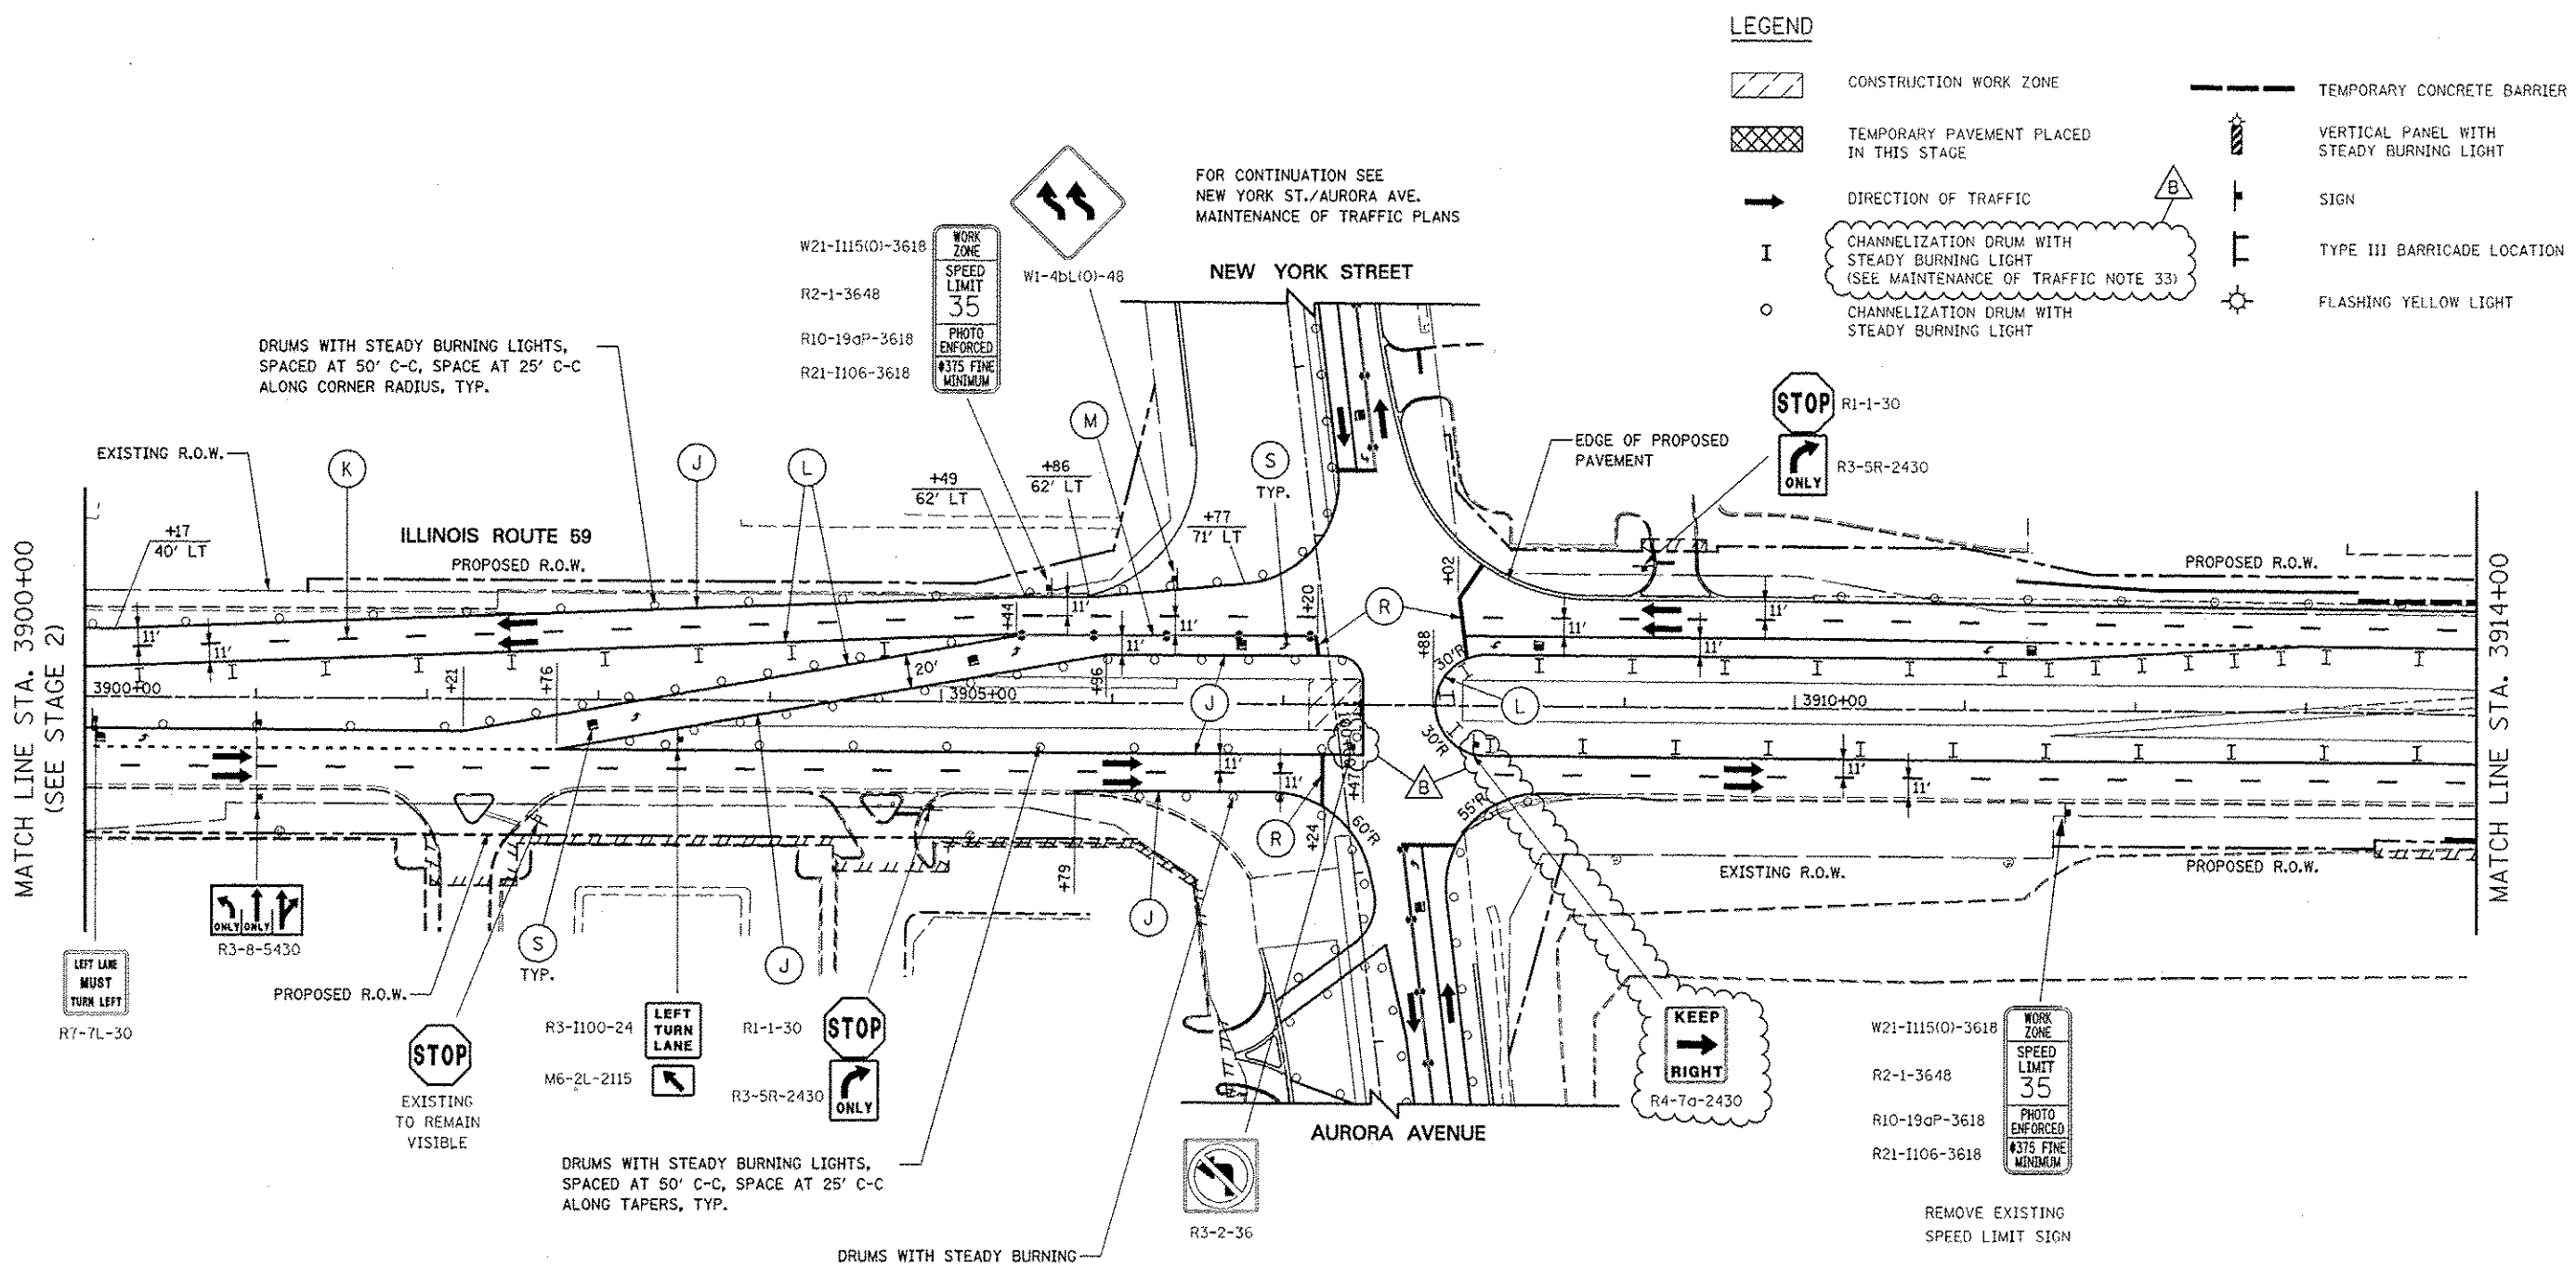


MOT PAVEMENT MARKING LEGEND

- | | | |
|---|--|---|
| (A) TEMPORARY PAVEMENT MARKING - LINE 4", SOLID WHITE | (G) TEMPORARY PAVEMENT MARKING - LINE 12", SOLID YELLOW | (N) WET REFLECTIVE TEMPORARY TAPE, TYPE III, 6", SOLID WHITE |
| (B) TEMPORARY PAVEMENT MARKING - LINE 4", WHITE SKIP-DASH (10' LINE - 30' SPACE) | (H) TEMPORARY PAVEMENT MARKING - LINE 24", SOLID WHITE | (O) WET REFLECTIVE TEMPORARY TAPE, TYPE III, 6", WHITE DOTTED (2' LINE - 6' SPACE) (UNLESS OTHERWISE NOTED) |
| (C) TEMPORARY PAVEMENT MARKING - LINE 4", SOLID YELLOW | (I) TEMPORARY PAVEMENT MARKING, LETTERS & SYMBOLS | (P) WET REFLECTIVE TEMPORARY TAPE, TYPE III, 12", SOLID YELLOW |
| (D) TEMPORARY PAVEMENT MARKING - LINE 4", DOUBLE YELLOW SPACED AT 11" C-C WITH TEMPORARY RAISED REFLECTIVE PAVEMENT MARKERS SPACED 40' C-C (BI-DIRECTIONAL AMBER) | (J) WET REFLECTIVE TEMPORARY TAPE, TYPE III, 4", SOLID WHITE | (R) WET REFLECTIVE TEMPORARY TAPE, TYPE III, 24", SOLID WHITE |
| (E) TEMPORARY PAVEMENT MARKING - LINE 6", SOLID WHITE | (K) WET REFLECTIVE TEMPORARY TAPE, TYPE III, 4", WHITE SKIP-DASH (10' LINE - 30' SPACE) | (S) WET REFLECTIVE TEMPORARY TAPE, TYPE III, LETTERS & SYMBOLS |
| (F) TEMPORARY PAVEMENT MARKING - LINE 6", WHITE DOTTED (2' LINE - 6' SPACE) (UNLESS OTHERWISE NOTED) | (L) WET REFLECTIVE TEMPORARY TAPE, TYPE III, 4", SOLID YELLOW | |
| | (M) WET REFLECTIVE TEMPORARY TAPE, TYPE III, 4", DOUBLE YELLOW SPACED AT 11" C-C WITH TEMPORARY RAISED REFLECTIVE PAVEMENT MARKERS SPACED 40' C-C (BI-DIRECTIONAL AMBER) | |

		DESIGNED <i>PJO</i>	REVISED - ADDENDUM B 05/01/2013	STATE OF ILLINOIS DEPARTMENT OF TRANSPORTATION	MAINTENANCE OF TRAFFIC - STAGE 2A ILLINOIS ROUTE 59			F.A.P. RTE.	SECTION	COUNTY	TOTAL SHEETS	SHEET NO.
		DRAWN <i>KES</i>	REVISED -					338	(112 & 113) WRS-7	DUPAGE	1156	197
		CHECKED <i>JCH</i>	REVISED -		CONTRACT NO. 60R30							
		DATE <i>12/14/2012</i>	REVISED -		ILLINOIS FED. AID PROJECT							
					SCALE: AS SHOWN	SHEET NO. 103 OF 195 SHEETS	STA. 3900+00 TO STA. 3914+00					


LEGEND

-  CONSTRUCTION WORK ZONE
-  TEMPORARY PAVEMENT PLACED IN THIS STAGE
-  DIRECTION OF TRAFFIC
-  CHANNELIZATION DRUM WITH STEADY BURNING LIGHT (SEE MAINTENANCE OF TRAFFIC NOTE 33)
-  CHANNELIZATION DRUM WITH STEADY BURNING LIGHT
-  TEMPORARY CONCRETE BARRIER
-  VERTICAL PANEL WITH STEADY BURNING LIGHT
-  SIGN
-  TYPE III BARRICADE LOCATION
-  FLASHING YELLOW LIGHT

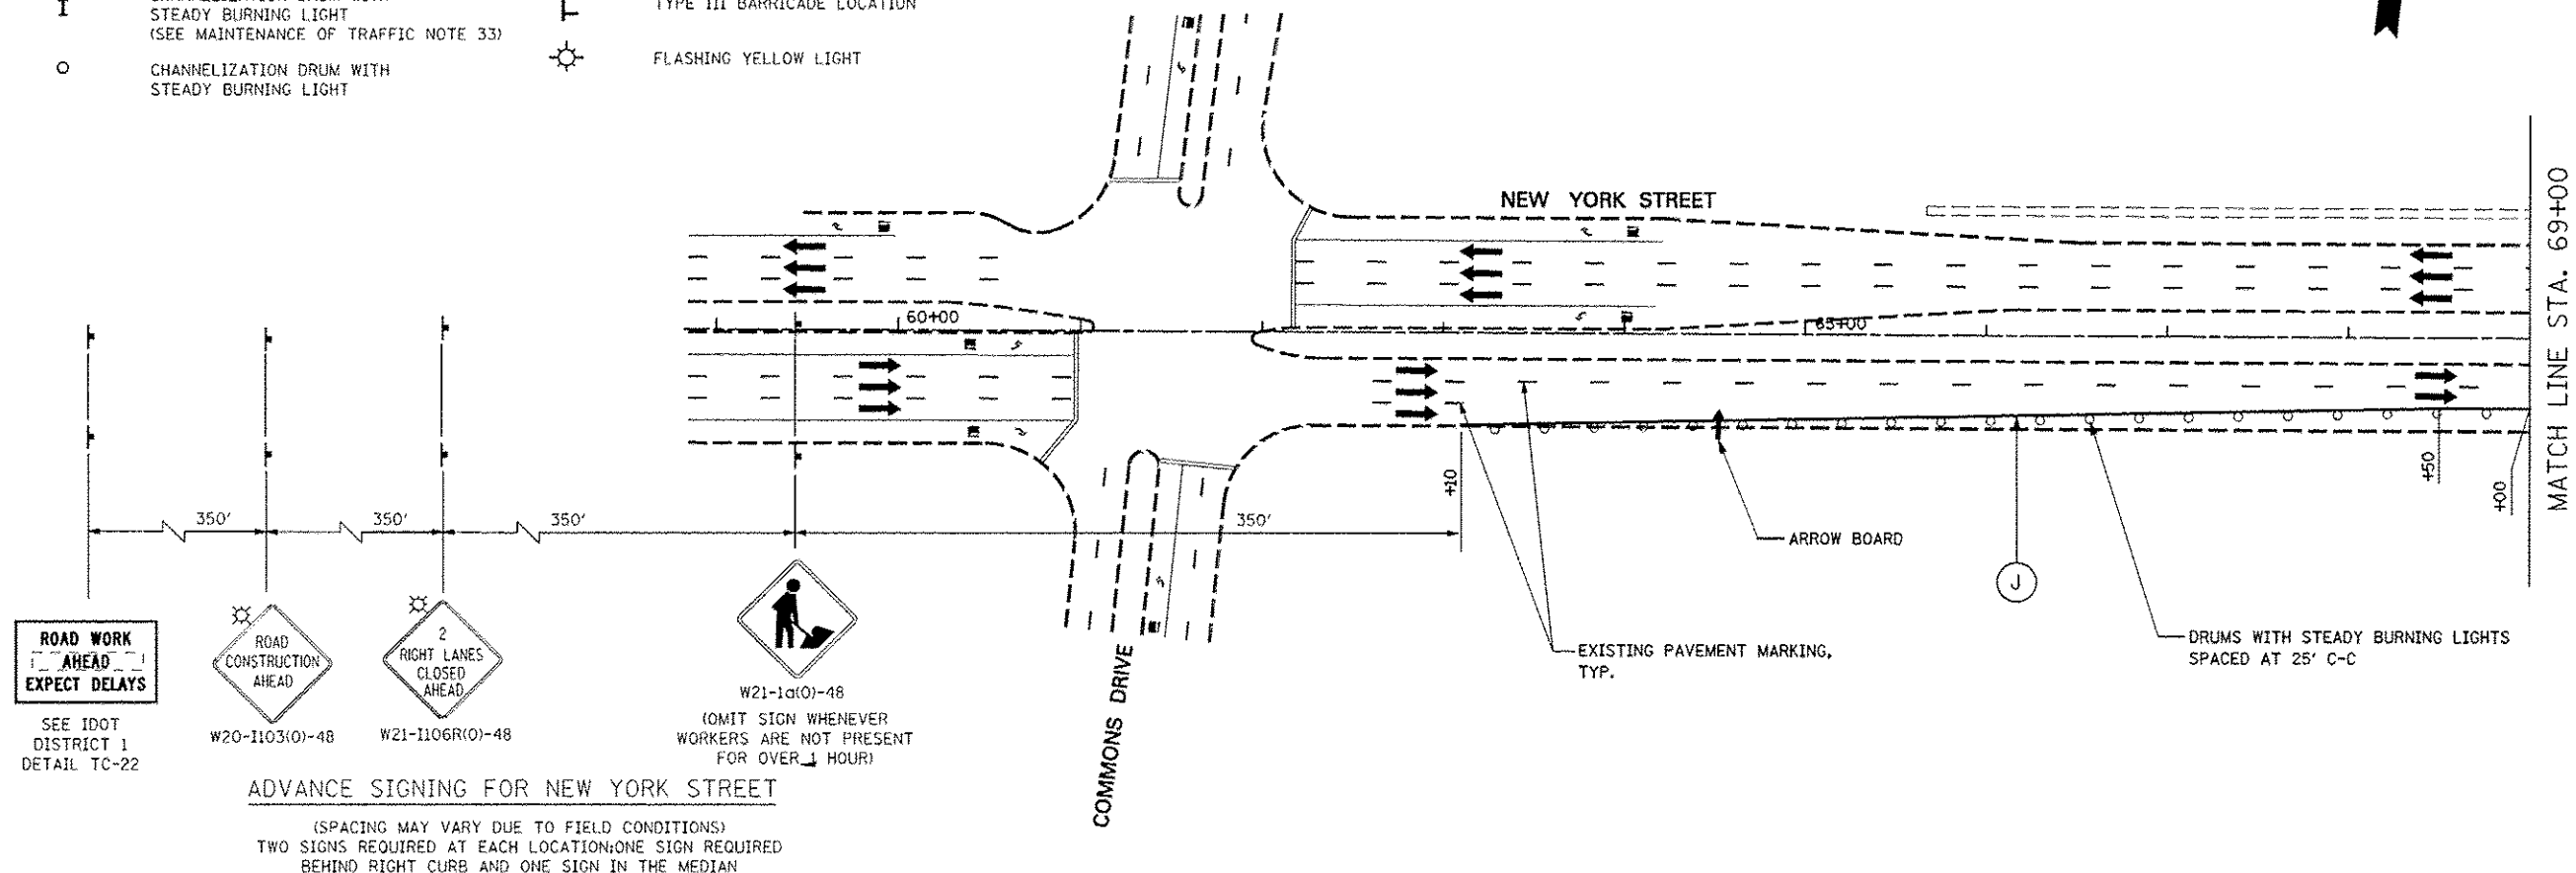

MOT PAVEMENT MARKING LEGEND


- | | | |
|---|--|---|
| (A) TEMPORARY PAVEMENT MARKING - LINE 4", SOLID WHITE | (G) TEMPORARY PAVEMENT MARKING - LINE 12", SOLID YELLOW | (N) WET REFLECTIVE TEMPORARY TAPE, TYPE III, 6", SOLID WHITE |
| (B) TEMPORARY PAVEMENT MARKING - LINE 4", WHITE SKIP-DASH (10' LINE - 30' SPACE) | (H) TEMPORARY PAVEMENT MARKING - LINE 24", SOLID WHITE | (O) WET REFLECTIVE TEMPORARY TAPE, TYPE III, 6", WHITE DOTTED (2' LINE - 6' SPACE) (UNLESS OTHERWISE NOTED) |
| (C) TEMPORARY PAVEMENT MARKING - LINE 4", SOLID YELLOW | (I) TEMPORARY PAVEMENT MARKING, LETTERS & SYMBOLS | (P) WET REFLECTIVE TEMPORARY TAPE, TYPE III, 12", SOLID YELLOW |
| (D) TEMPORARY PAVEMENT MARKING - LINE 4", DOUBLE YELLOW SPACED AT 11" C-C WITH TEMPORARY RAISED REFLECTIVE PAVEMENT MARKERS SPACED 40' C-C (BI-DIRECTIONAL AMBER) | (J) WET REFLECTIVE TEMPORARY TAPE, TYPE III, 4", SOLID WHITE | (R) WET REFLECTIVE TEMPORARY TAPE, TYPE III, 24", SOLID WHITE |
| (E) TEMPORARY PAVEMENT MARKING - LINE 6", SOLID WHITE | (K) WET REFLECTIVE TEMPORARY TAPE, TYPE III, 4", WHITE SKIP-DASH (10' LINE - 30' SPACE) | (S) WET REFLECTIVE TEMPORARY TAPE, TYPE III, LETTERS & SYMBOLS |
| (F) TEMPORARY PAVEMENT MARKING - LINE 6", WHITE DOTTED (2' LINE - 6' SPACE) (UNLESS OTHERWISE NOTED) | (L) WET REFLECTIVE TEMPORARY TAPE, TYPE III, 4", SOLID YELLOW | |
| | (M) WET REFLECTIVE TEMPORARY TAPE, TYPE III, 4", DOUBLE YELLOW SPACED AT 11" C-C WITH TEMPORARY RAISED REFLECTIVE PAVEMENT MARKERS SPACED 40' C-C (BI-DIRECTIONAL AMBER) | |

 

DESIGNED <i>PJO</i>		REVISED - ADDENDUM B 05/01/2013		STATE OF ILLINOIS DEPARTMENT OF TRANSPORTATION	MAINTENANCE OF TRAFFIC -- STAGE 2A NEW YORK STREET				F.A.P. RTE.	SECTION	COUNTY	TOTAL SHEETS	SHEET NO.
DRAWN <i>KES</i>		REVISED -			338	(112 & 113) WRS-7	DUPAGE	1156	197A				
CHECKED <i>JCM</i>		REVISED -			CONTRACT NO. 60R30								
DATE <i>12/14/2012</i>		REVISED -			ILLINOIS FED. AID PROJECT								
				SCALE: AS SHOWN		SHEET NO. 106A OF 195 SHEETS		STA. 59+00 TO STA. 69+00					

LEGEND

- | | | | |
|---|--|---|--|
|  | CONSTRUCTION WORK ZONE |  | TEMPORARY CONCRETE BARRIER |
|  | TEMPORARY PAVEMENT PLACED IN THIS STAGE |  | VERTICAL PANEL WITH STEADY BURNING LIGHT |
|  | DIRECTION OF TRAFFIC |  | SIGN |
|  | CHANNELIZATION DRUM WITH STEADY BURNING LIGHT (SEE MAINTENANCE OF TRAFFIC NOTE 33) |  | TYPE III BARRICADE LOCATION |
|  | CHANNELIZATION DRUM WITH STEADY BURNING LIGHT |  | FLASHING YELLOW LIGHT |

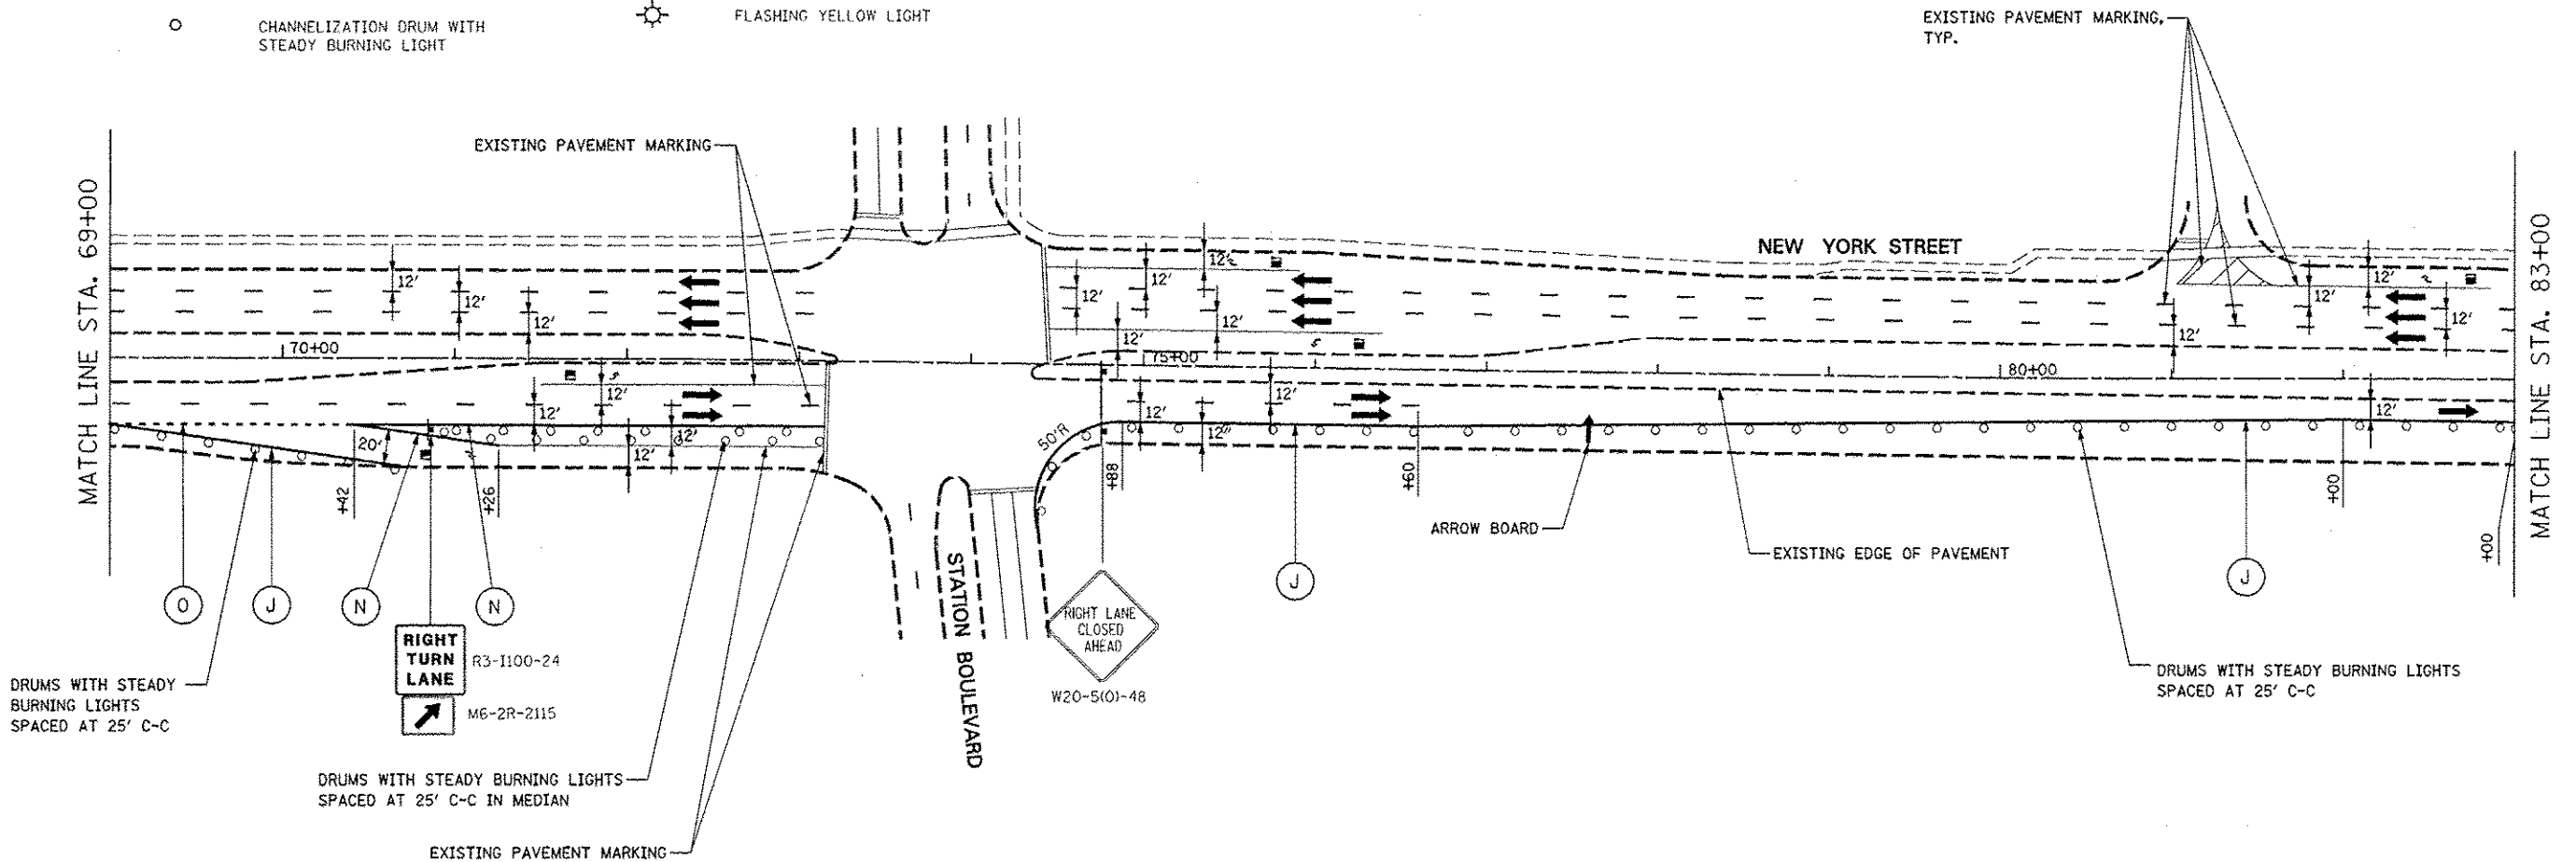

MOT PAVEMENT MARKING LEGEND



- | | | |
|---|--|---|
| (A) TEMPORARY PAVEMENT MARKING - LINE 4", SOLID WHITE | (G) TEMPORARY PAVEMENT MARKING - LINE 12", SOLID YELLOW | (N) WET REFLECTIVE TEMPORARY TAPE, TYPE III, 6", SOLID WHITE |
| (B) TEMPORARY PAVEMENT MARKING - LINE 4", WHITE SKIP-DASH (10' LINE - 30' SPACE) | (H) TEMPORARY PAVEMENT MARKING - LINE 24", SOLID WHITE | (O) WET REFLECTIVE TEMPORARY TAPE, TYPE III, 6", WHITE DOTTED (2' LINE - 6' SPACE) (UNLESS OTHERWISE NOTED) |
| (C) TEMPORARY PAVEMENT MARKING - LINE 4", SOLID YELLOW | (I) TEMPORARY PAVEMENT MARKING, LETTERS & SYMBOLS | (P) WET REFLECTIVE TEMPORARY TAPE, TYPE III, 12", SOLID YELLOW |
| (D) TEMPORARY PAVEMENT MARKING - LINE 4", DOUBLE YELLOW SPACED AT 11" C-C WITH TEMPORARY RAISED REFLECTIVE PAVEMENT MARKERS SPACED 40' C-C (BI-DIRECTIONAL AMBER) | (J) WET REFLECTIVE TEMPORARY TAPE, TYPE III, 4", SOLID WHITE | (R) WET REFLECTIVE TEMPORARY TAPE, TYPE III, 24", SOLID WHITE |
| (E) TEMPORARY PAVEMENT MARKING - LINE 6", SOLID WHITE | (K) WET REFLECTIVE TEMPORARY TAPE, TYPE III, 4", WHITE SKIP-DASH (10' LINE - 30' SPACE) | (S) WET REFLECTIVE TEMPORARY TAPE, TYPE III, LETTERS & SYMBOLS |
| (F) TEMPORARY PAVEMENT MARKING - LINE 6", WHITE DOTTED (2' LINE - 6' SPACE) (UNLESS OTHERWISE NOTED) | (L) WET REFLECTIVE TEMPORARY TAPE, TYPE III, 4", SOLID YELLOW | |
| | (M) WET REFLECTIVE TEMPORARY TAPE, TYPE III, 4", DOUBLE YELLOW SPACED AT 11" C-C WITH TEMPORARY RAISED REFLECTIVE PAVEMENT MARKERS SPACED 40' C-C (BI-DIRECTIONAL AMBER) | |




	DESIGNED <i>PJO</i>	REVISED - ADDENDUM B 05/01/2013	STATE OF ILLINOIS DEPARTMENT OF TRANSPORTATION	MAINTENANCE OF TRAFFIC - STAGE 2A NEW YORK STREET				F.A.P. RTE.	SECTION	COUNTY	TOTAL SHEETS	SHEET NO.
	DRAWN <i>KES</i>	REVISED -		338	(112 & 113) WRS-7	DUPAGE	1156	197B				
	CHECKED <i>JCM</i>	REVISED -		CONTRACT NO. 60R30								
	DATE <i>12/14/2012</i>	REVISED -		ILLINOIS FED. AID PROJECT								
			SCALE: AS SHOWN	SHEET NO. 106B OF 195 SHEETS	STA. 69+00	TO STA. 83+00						



		DESIGNED <i>PJO</i>	REVISED - ADDENDUM B 05/01/2013	STATE OF ILLINOIS DEPARTMENT OF TRANSPORTATION	MAINTENANCE OF TRAFFIC - STAGE 2A				F.A.P. RTE.	SECTION	COUNTY	TOTAL SHEETS	SHEET NO.
		DRAWN <i>KES</i>	REVISED -		NEW YORK STREET				338	(112 & 113) WRS-7	DUPAGE	1156	198
		CHECKED <i>JCM</i>	REVISED -						CONTRACT NO. 60R30				
		DATE <i>12/14/2012</i>	REVISED -		SCALE: AS SHOWN SHEET NO. 107 OF 195 SHEETS STA. 85+00 TO STA. 97+00				ILLINOIS FED. AID PROJECT				

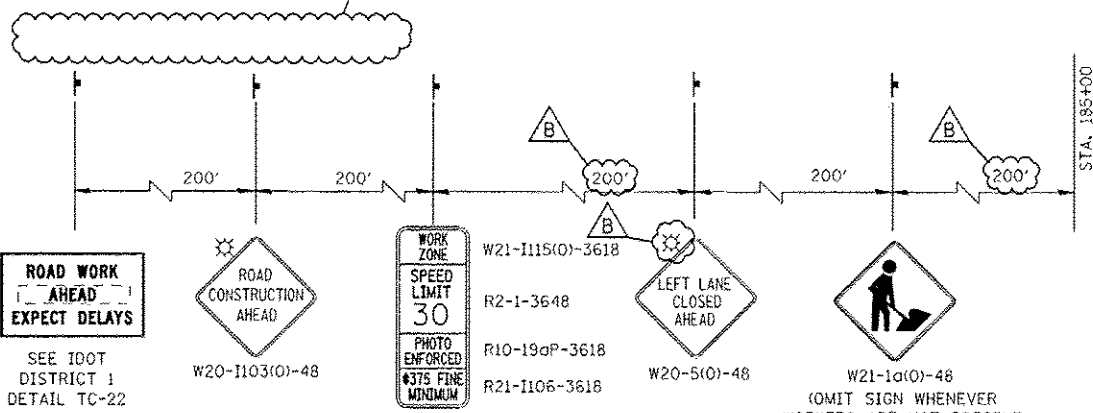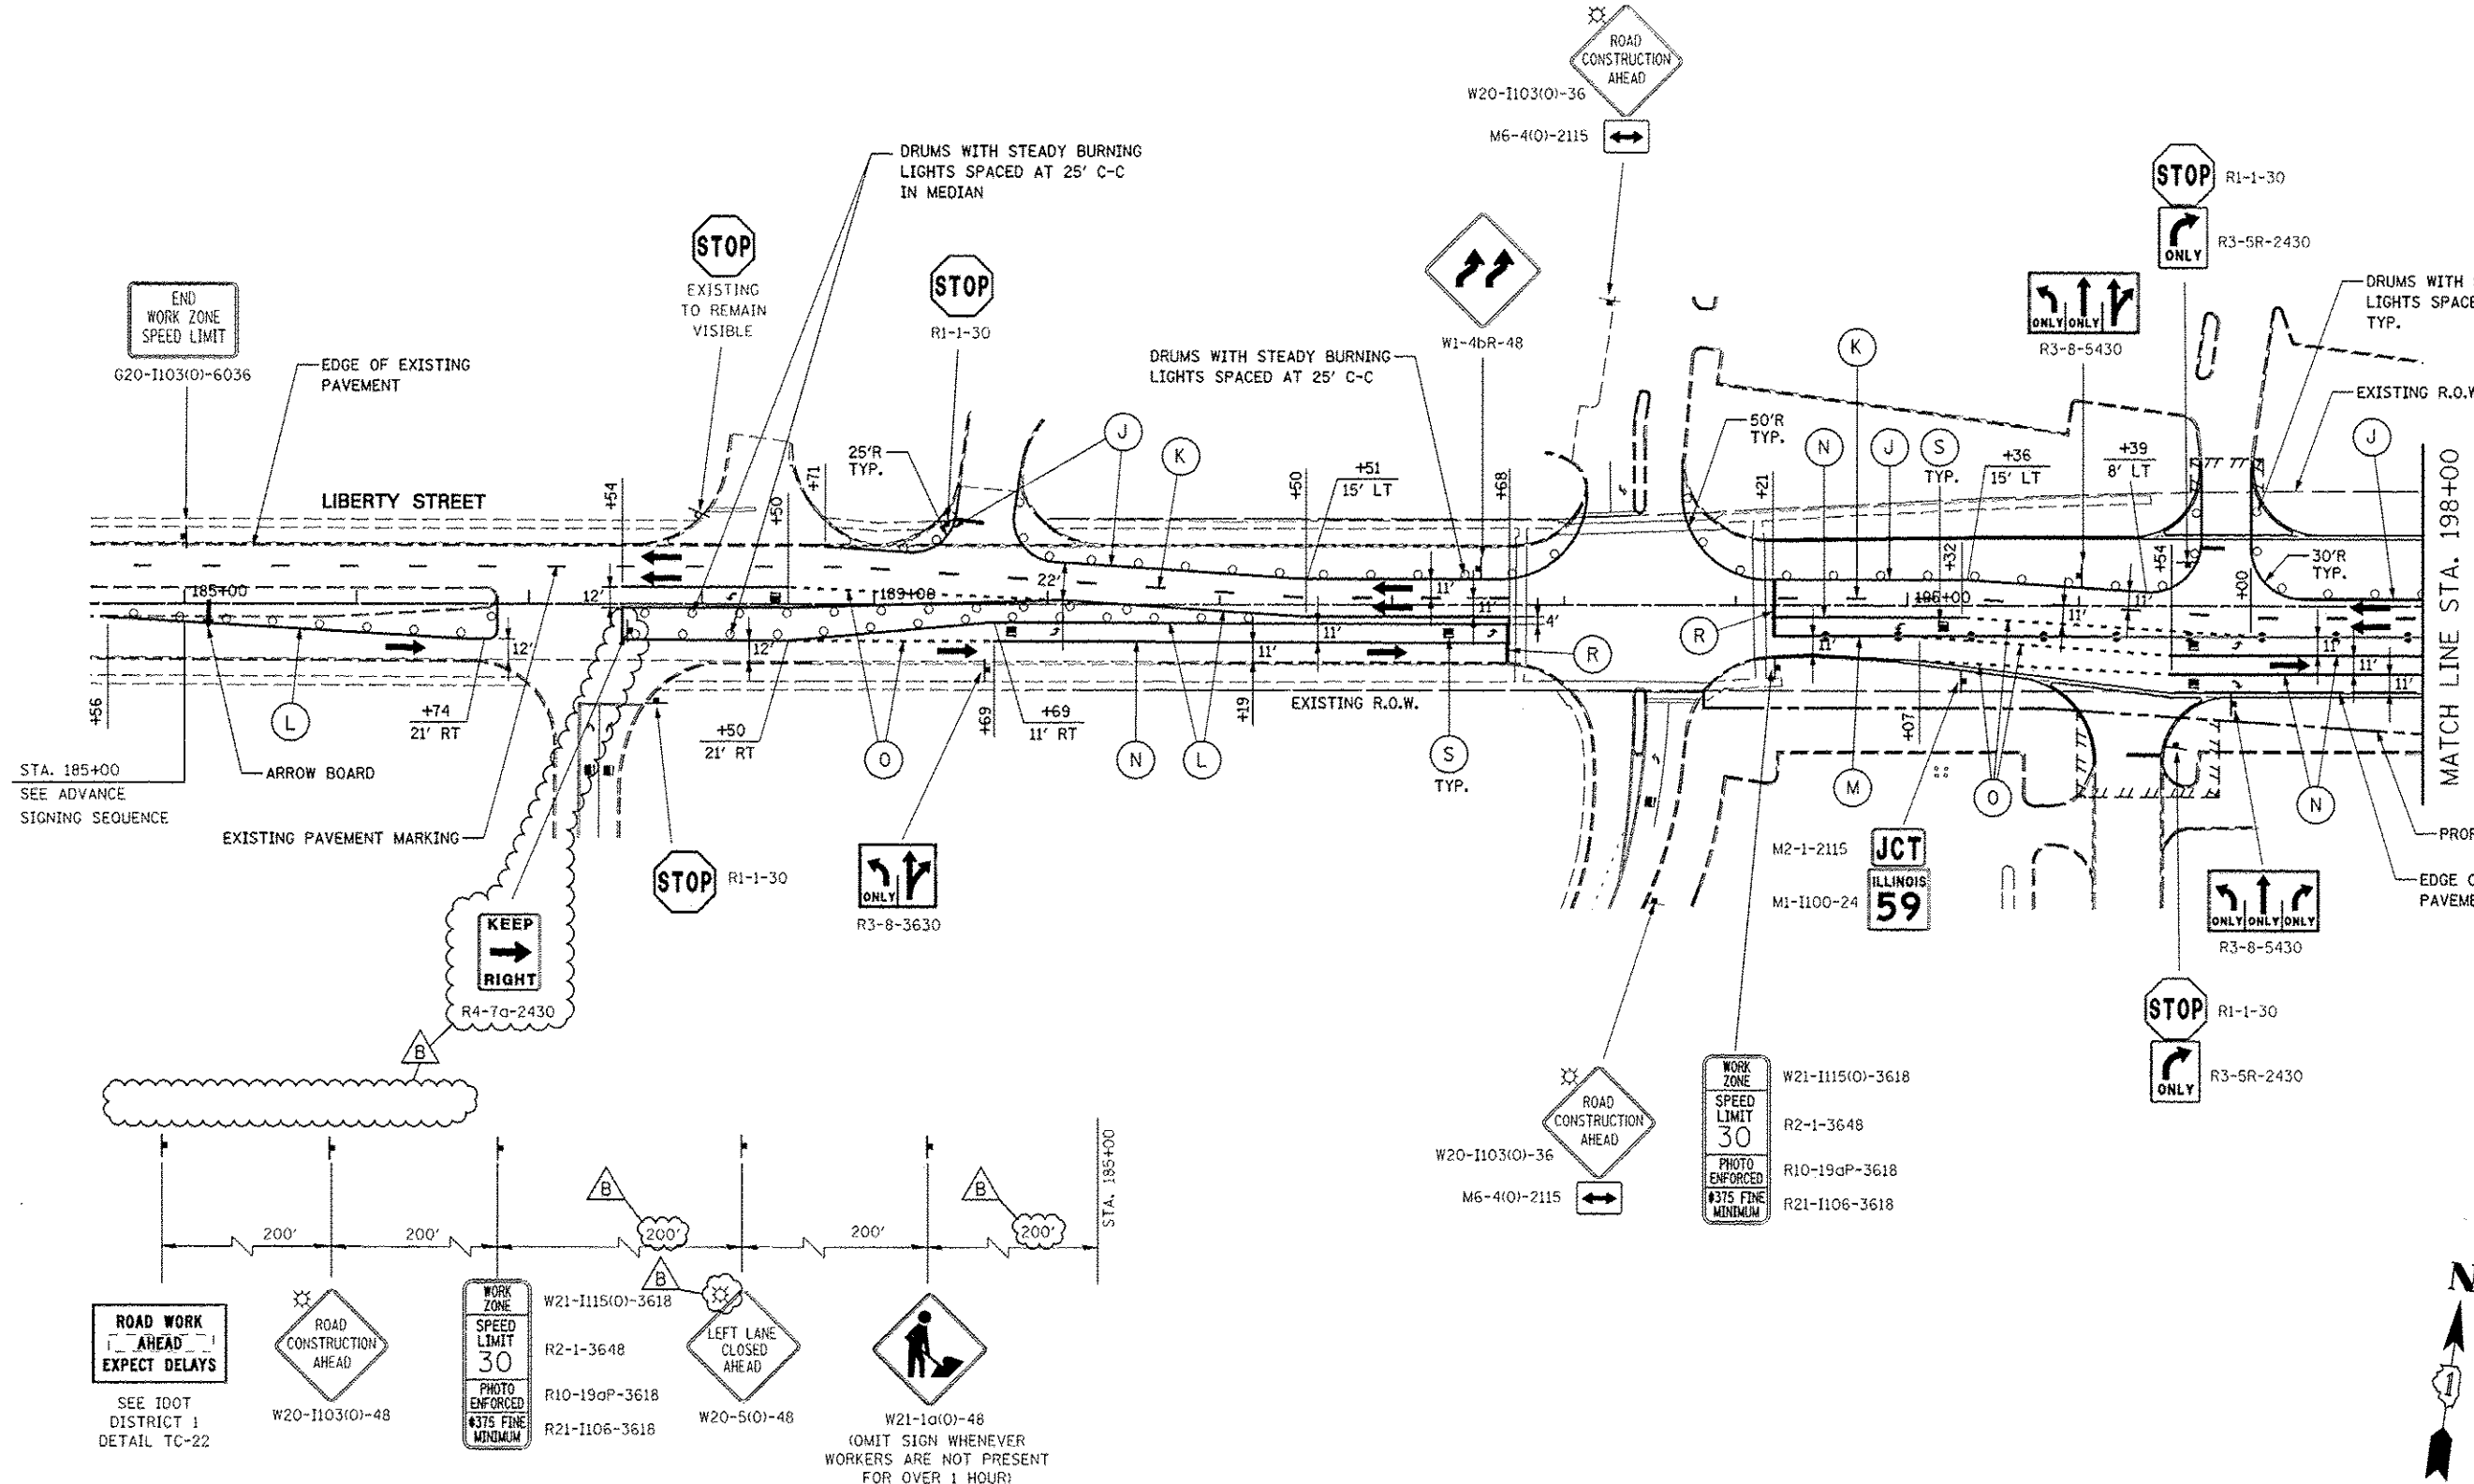

ADVANCE SIGNING FOR LIBERTY STREET
(SPACING MAY VARY DUE TO FIELD CONDITIONS)

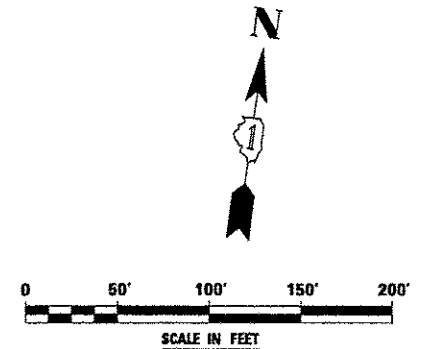


		DESIGNED <i>PJO</i>	REVISED - ADDENDUM B 05/01/2013	STATE OF ILLINOIS DEPARTMENT OF TRANSPORTATION	MAINTENANCE OF TRAFFIC – STAGE 2A LIBERTY STREET	F.A.P. RTE.	SECTION	COUNTY	TOTAL SHEETS	SHEET NO.
		DRAWN <i>KES</i>	REVISED -			338	(112 & 113) WRS-7	DUPAGE	1156	203
		CHECKED <i>JCM</i>	REVISED -			CONTRACT NO. 60R30				
		DATE <i>12/14/2012</i>	REVISED -			ILLINOIS FED. AID PROJECT				
				SCALE: AS SHOWN	SHEET NO. 110 OF 195 SHEETS	STA. 185+00 TO STA. 198+00				

W21-I115(0)-3618
R2-1-3648
R10-19aP-3618
R21-I106-3618





FOR CONTINUATION SEE
ILLINOIS ROUTE 59
MAINTENANCE OF TRAFFIC PLANS

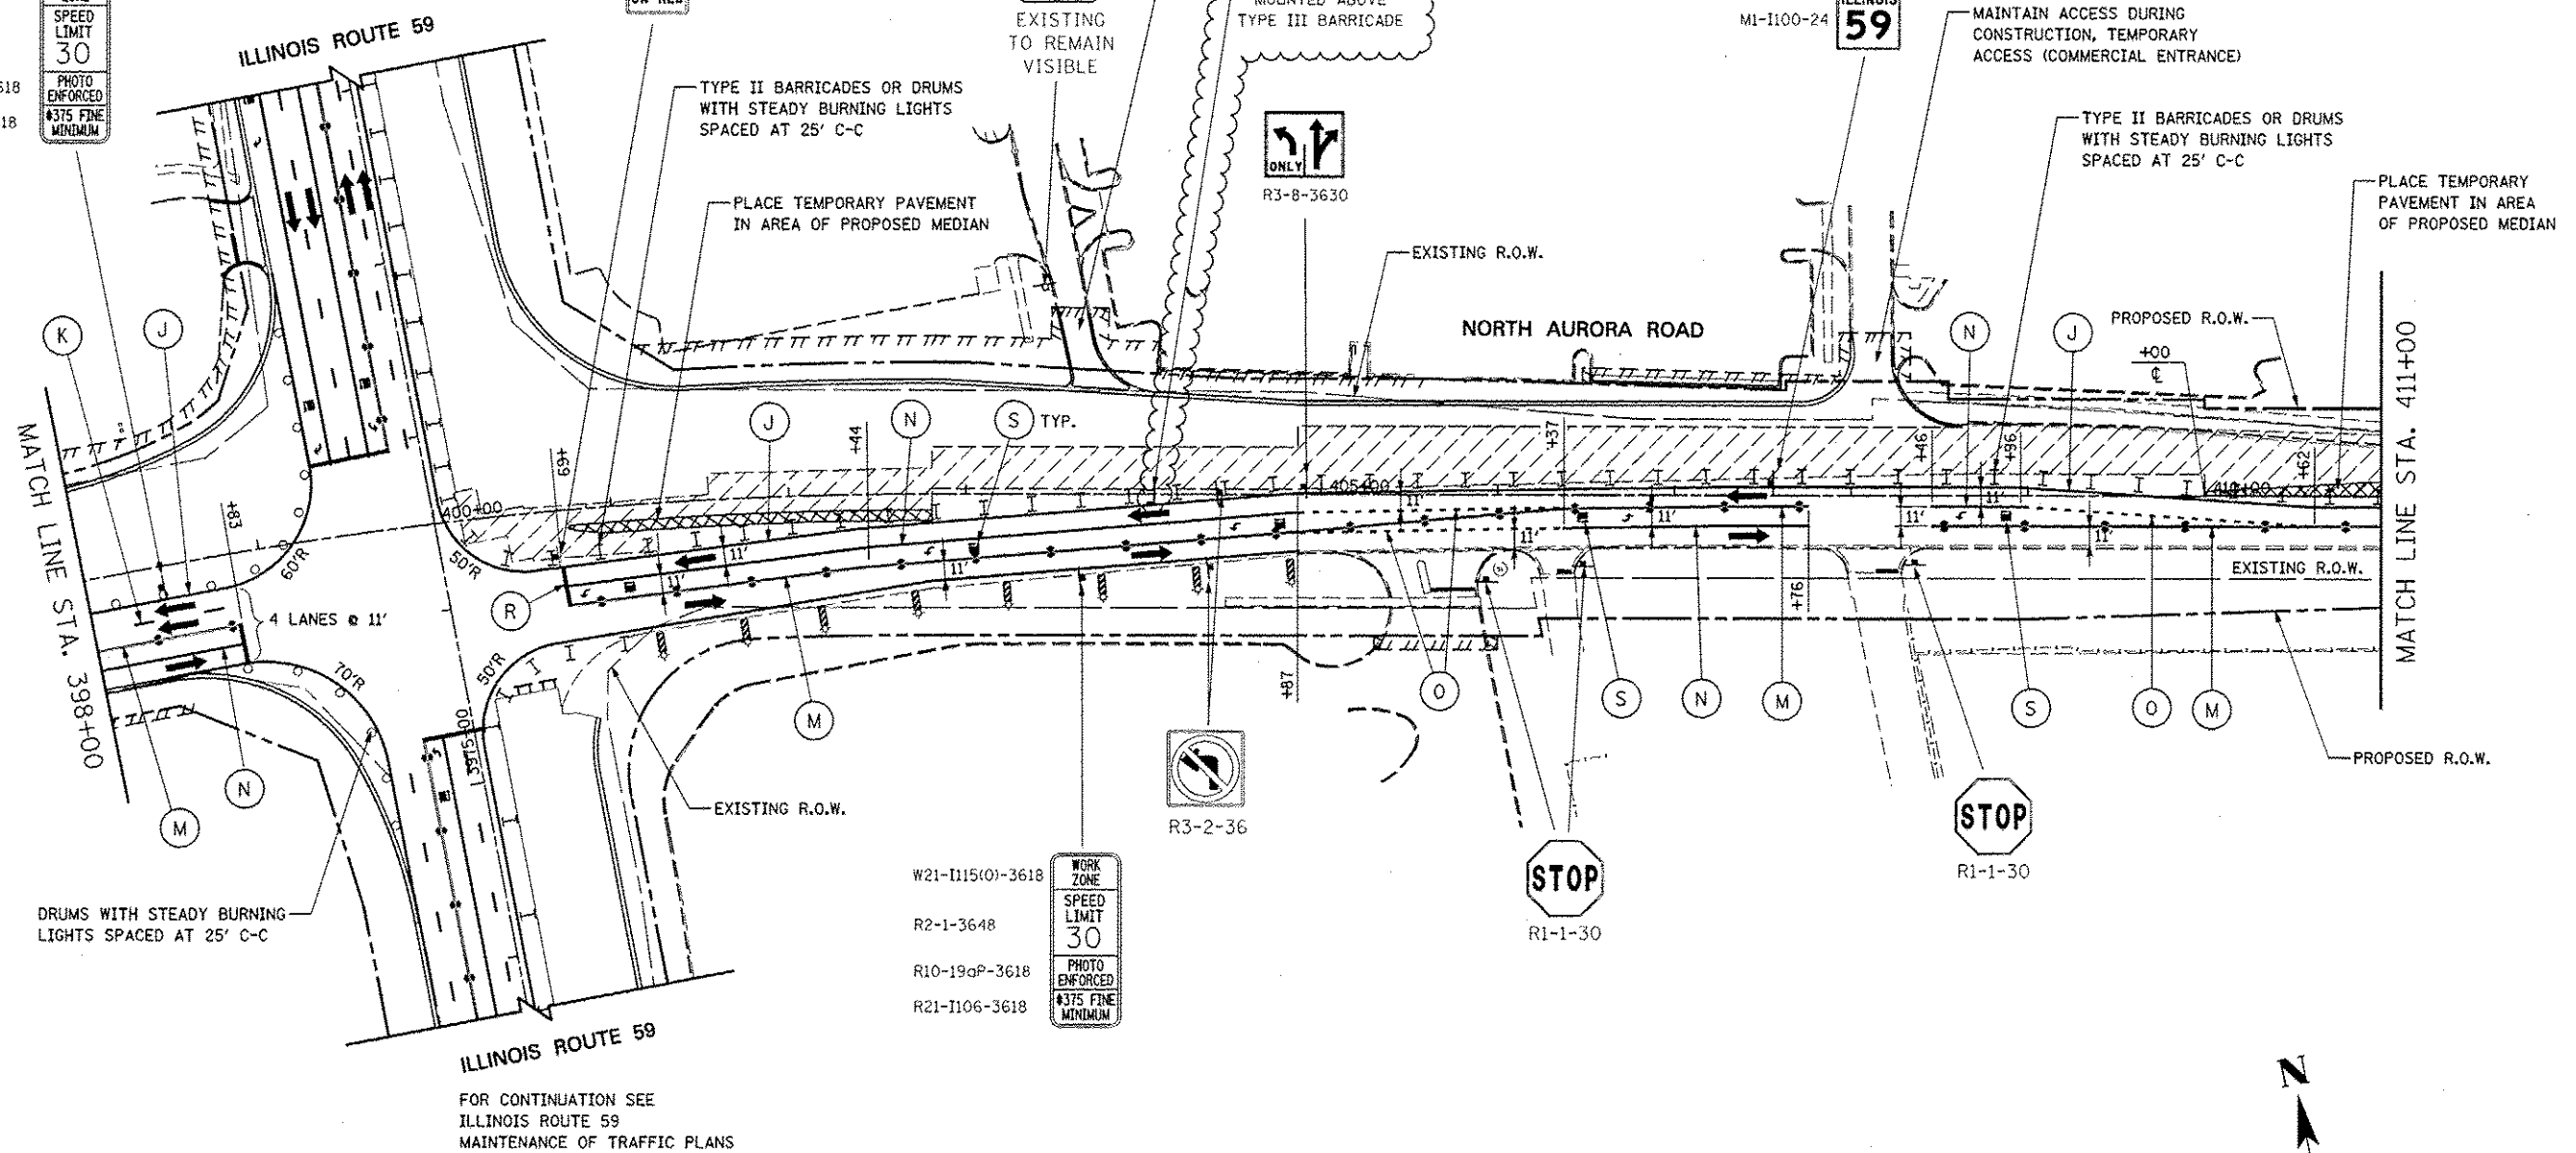


DRUMS WITH STEADY BURNING
LIGHTS SPACED AT 25' C-C

ILLINOIS ROUTE 59
FOR CONTINUATION SEE
ILLINOIS ROUTE 59
MAINTENANCE OF TRAFFIC PLANS

W21-I115(0)-3618
R2-1-3648
R10-19aP-3618
R21-I106-3618

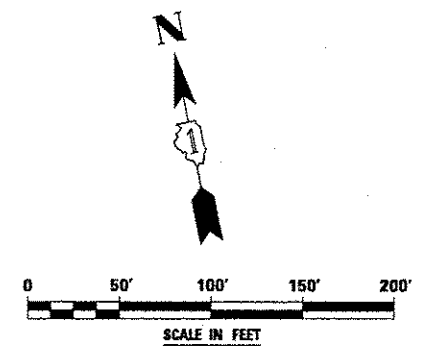 


	DESIGNED <i>PJO</i>	REVISED - ADDENDUM B 05/01/2013	STATE OF ILLINOIS DEPARTMENT OF TRANSPORTATION	MAINTENANCE OF TRAFFIC – STAGE 2A NORTH AURORA ROAD	F.A.P. RTE. 338	SECTION (112 & 113) WRS-7	COUNTY DUPAGE	TOTAL SHEETS 115E	SHEET NO. 210						
	DRAWN <i>KES</i>	REVISED -													
	CHECKED <i>JCM</i>	REVISED -													
	DATE <i>12/14/2012</i>	REVISED -													
SCALE: AS SHOWN					SHEET NO. 116 OF 195 SHEETS										
					STA. 398+00 TO STA. 411+00										
					CONTRACT NO. 60R30										
					ILLINOIS FED. AID PROJECT										

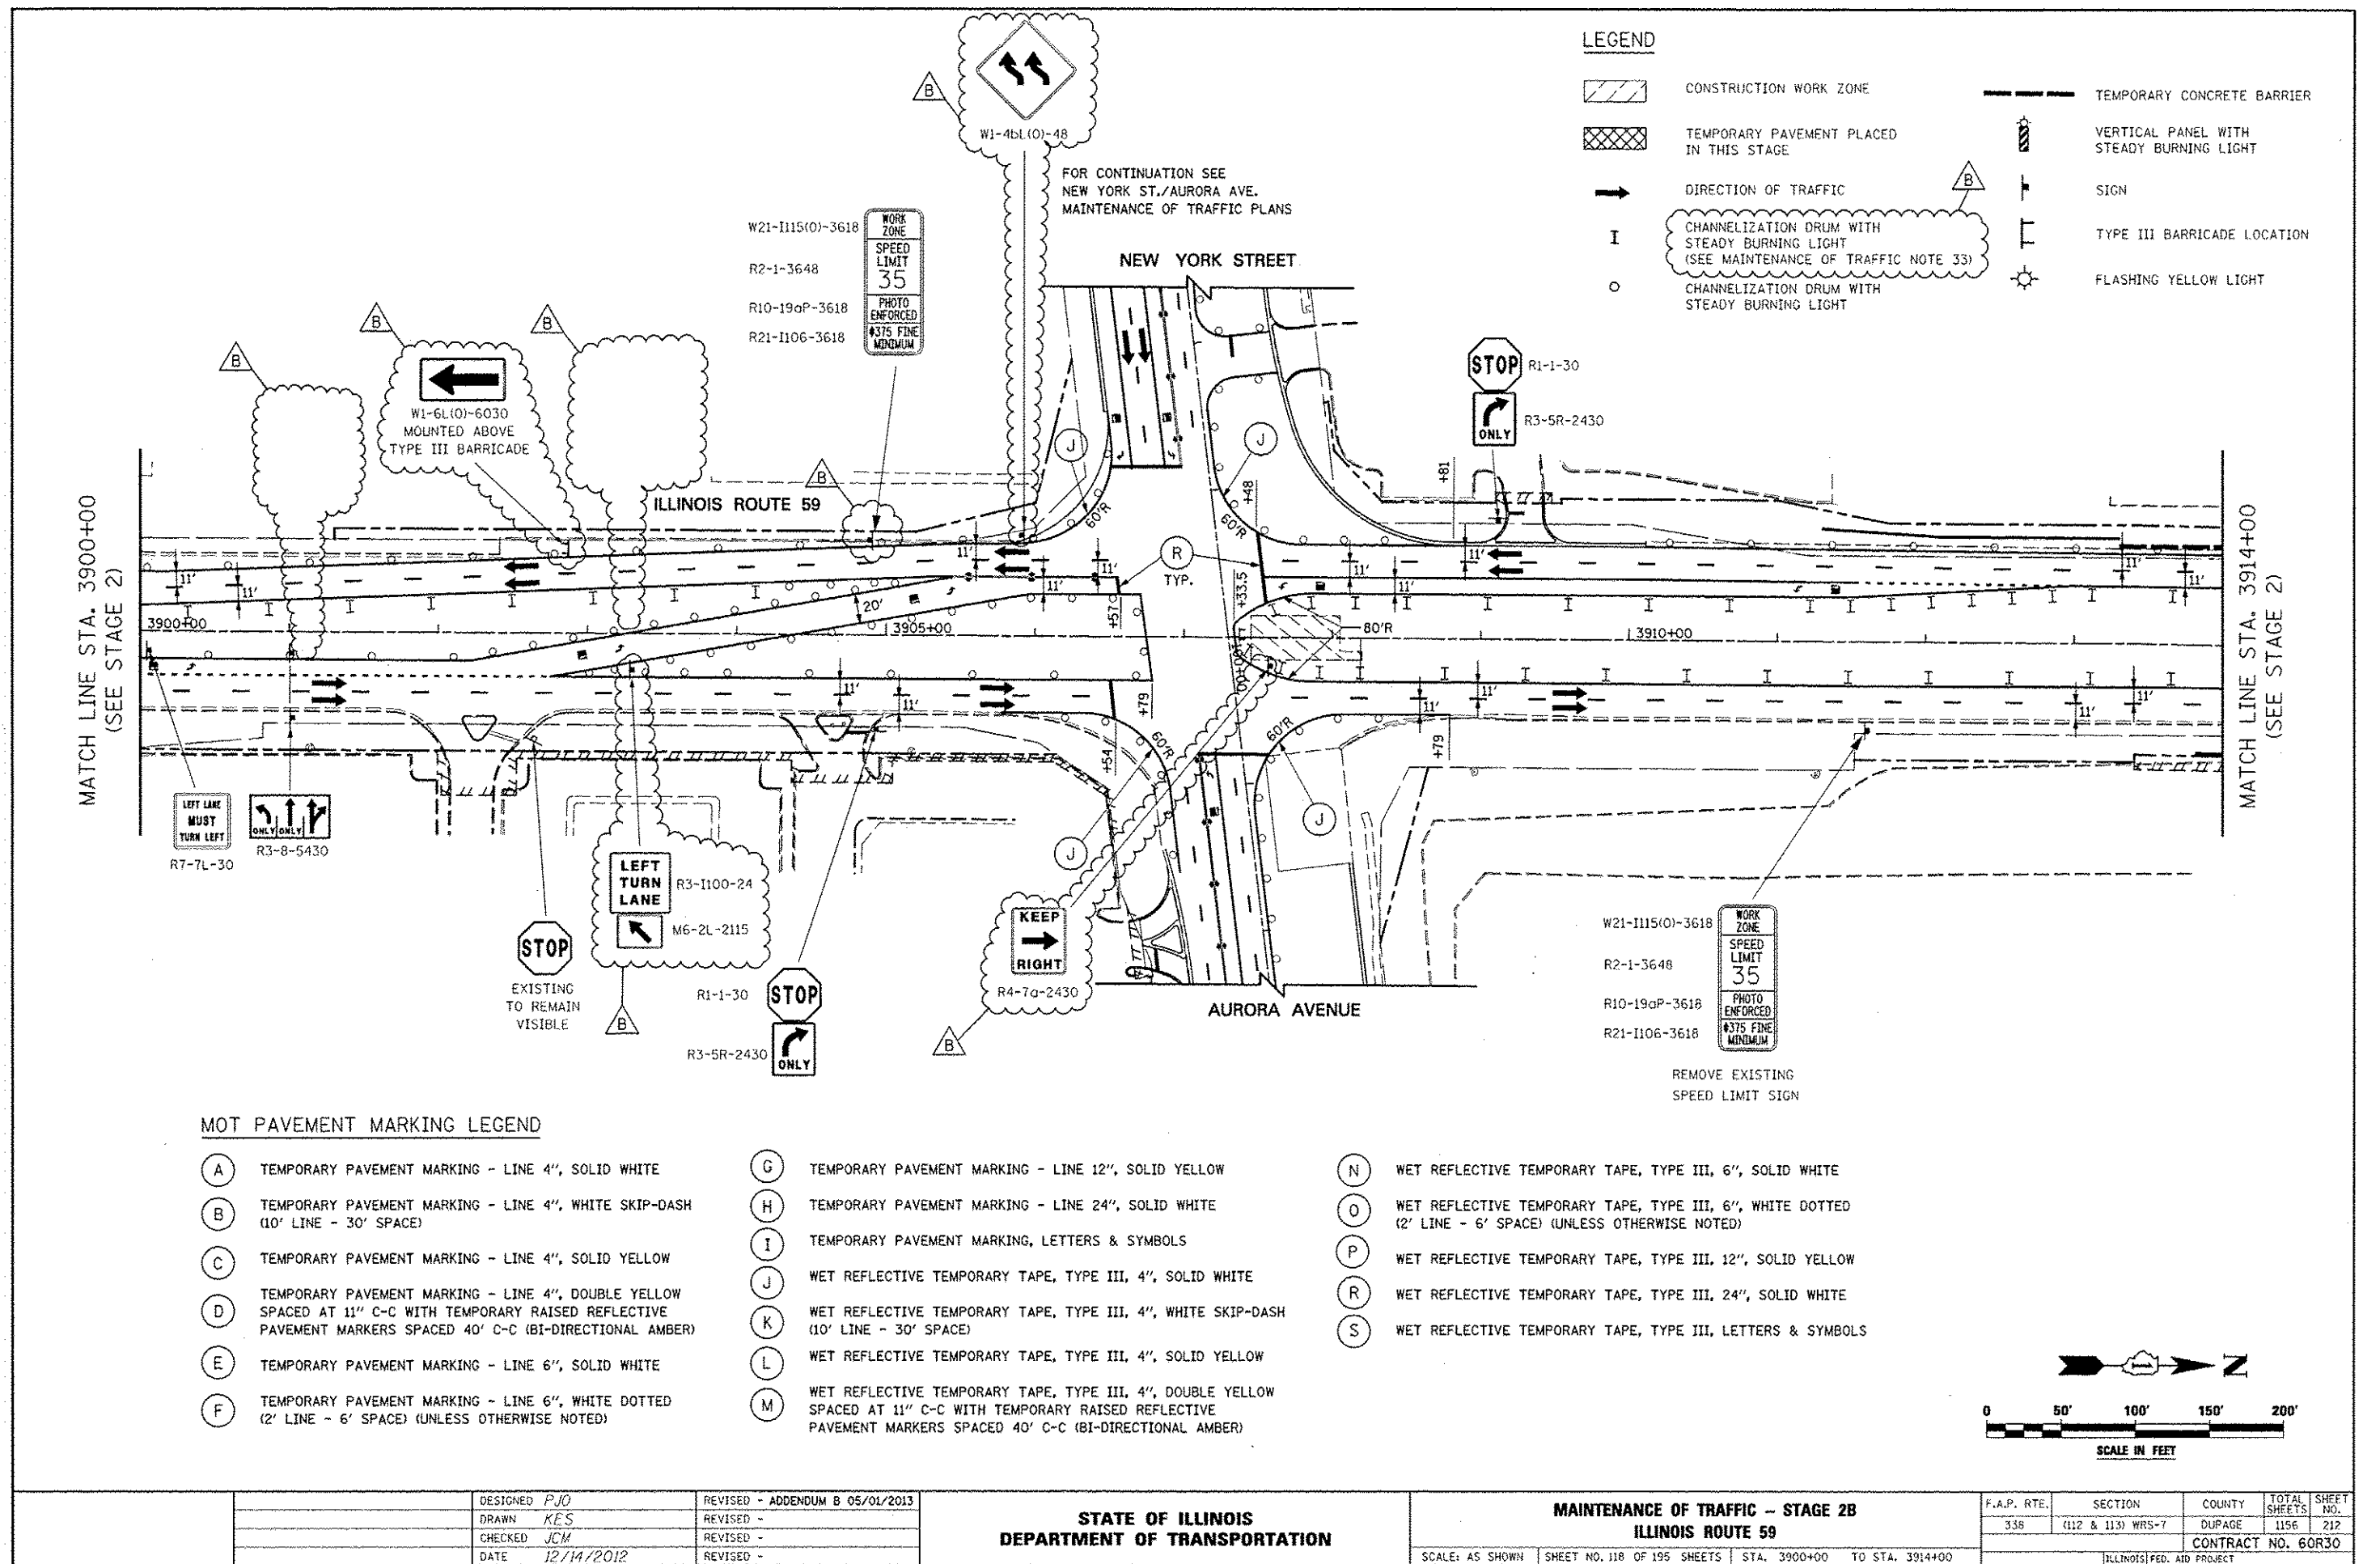

	CONSTRUCTION WORK ZONE
	TEMPORARY PAVEMENT PLACED IN THIS STAGE
	DIRECTION OF TRAFFIC
I	CHANNELIZATION DRUM WITH STEADY BURNING LIGHT (SEE MAINTENANCE OF TRAFFIC NOTE 33)
O	CHANNELIZATION DRUM WITH STEADY BURNING LIGHT

	TEMPORARY CONCRETE BARRIER
	VERTICAL PANEL WITH STEADY BURNING LIGHT
	SIGN
	TYPE III BARRICADE LOCATION
	FLASHING YELLOW LIGHT

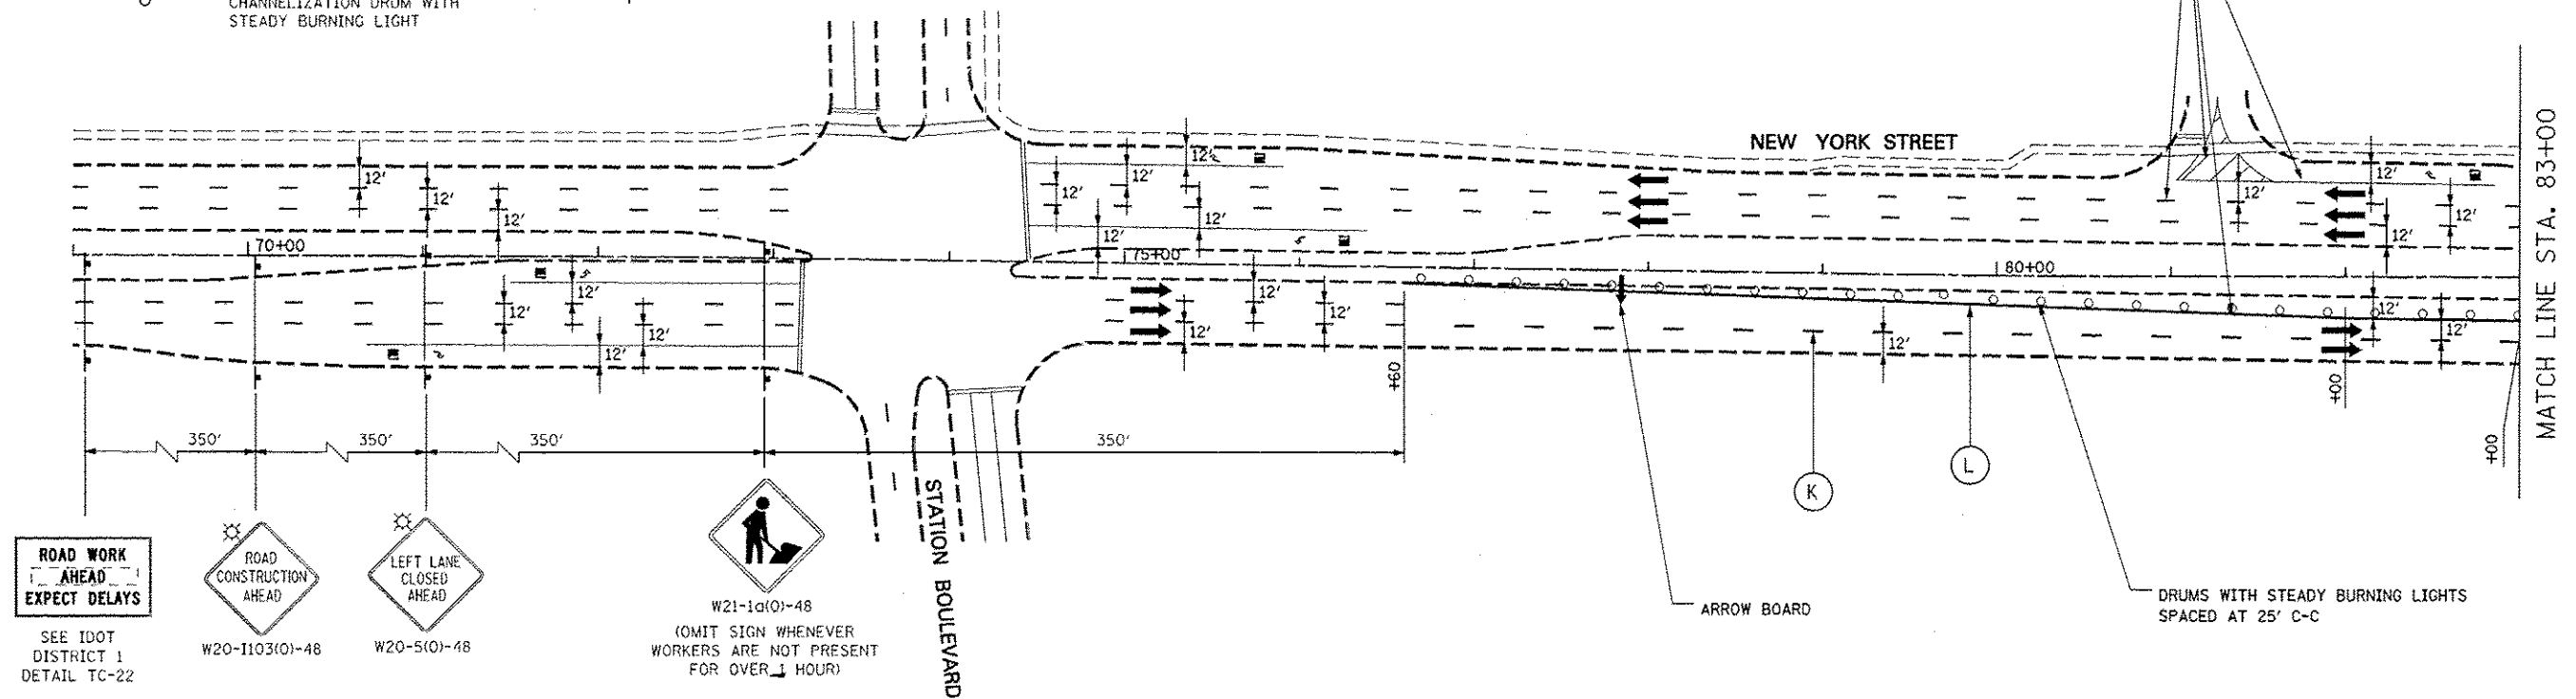

(SPACING MAY VARY DUE TO FIELD CONDITIONS)
TWO SIGNS REQUIRED AT EACH LOCATION; ONE SIGN REQUIRED
BEHIND RIGHT CURB AND ONE SIGN IN THE MEDIAN


- (A) TEMPORARY PAVEMENT MARKING - LINE 4", SOLID WHITE
- (B) TEMPORARY PAVEMENT MARKING - LINE 4", WHITE SKIP-DASH (10' LINE - 30' SPACE)
- (C) TEMPORARY PAVEMENT MARKING - LINE 4", SOLID YELLOW
- (D) TEMPORARY PAVEMENT MARKING - LINE 4", DOUBLE YELLOW SPACED AT 11" C-C WITH TEMPORARY RAISED REFLECTIVE PAVEMENT MARKERS SPACED 40' C-C (BI-DIRECTIONAL AMBER)
- (E) TEMPORARY PAVEMENT MARKING - LINE 6", SOLID WHITE
- (F) TEMPORARY PAVEMENT MARKING - LINE 6", WHITE DOTTED (2' LINE - 6' SPACE) (UNLESS OTHERWISE NOTED)

G	TEMPORARY PAVEMENT MARKING - LINE 12", SOLID YELLOW
H	TEMPORARY PAVEMENT MARKING - LINE 24", SOLID WHITE
I	TEMPORARY PAVEMENT MARKING, LETTERS & SYMBOLS
J	WET REFLECTIVE TEMPORARY TAPE, TYPE III, 4", SOLID WHITE
K	WET REFLECTIVE TEMPORARY TAPE, TYPE III, 4", WHITE SKIP-DASH (10' LINE - 30' SPACE)
L	WET REFLECTIVE TEMPORARY TAPE, TYPE III, 4", SOLID YELLOW
M	WET REFLECTIVE TEMPORARY TAPE, TYPE III, 4", DOUBLE YELLOW SPACED AT 11" C-C WITH TEMPORARY RAISED REFLECTIVE PAVEMENT MARKERS SPACED 40' C-C (BI-DIRECTIONAL AMBER)

(N)	WET REFLECTIVE TEMPORARY TAPE, TYPE III, 6", SOLID WHITE
(O)	WET REFLECTIVE TEMPORARY TAPE, TYPE III, 6", WHITE DOTTED (2' LINE - 6' SPACE) (UNLESS OTHERWISE NOTED)
(P)	WET REFLECTIVE TEMPORARY TAPE, TYPE III, 12", SOLID YELLOW
(R)	WET REFLECTIVE TEMPORARY TAPE, TYPE III, 24", SOLID WHITE
(S)	WET REFLECTIVE TEMPORARY TAPE, TYPE III, LETTERS & SYMBOLS




	DESIGNED <i>PJO</i>	REVISED - ADDENDUM B 05/01/2013	STATE OF ILLINOIS DEPARTMENT OF TRANSPORTATION	MAINTENANCE OF TRAFFIC - STAGE 2B NEW YORK STREET				F.A.P. RTE.	SECTION	COUNTY	TOTAL SHEETS	SHEET NO.
	DRAWN <i>KES</i>	REVISED -		338	(112 & 113) WRS-7	DUPAGE	1156	212A				
	CHECKED <i>JCM</i>	REVISED -		CONTRACT NO. 60R30								
	DATE <i>12/14/2012</i>	REVISED -		ILLINOIS FED. AID PROJECT								
			SCALE: AS SHOWN	SHEET NO. 118A OF 195 SHEETS	STA. 69+00	TO STA. 83+00						

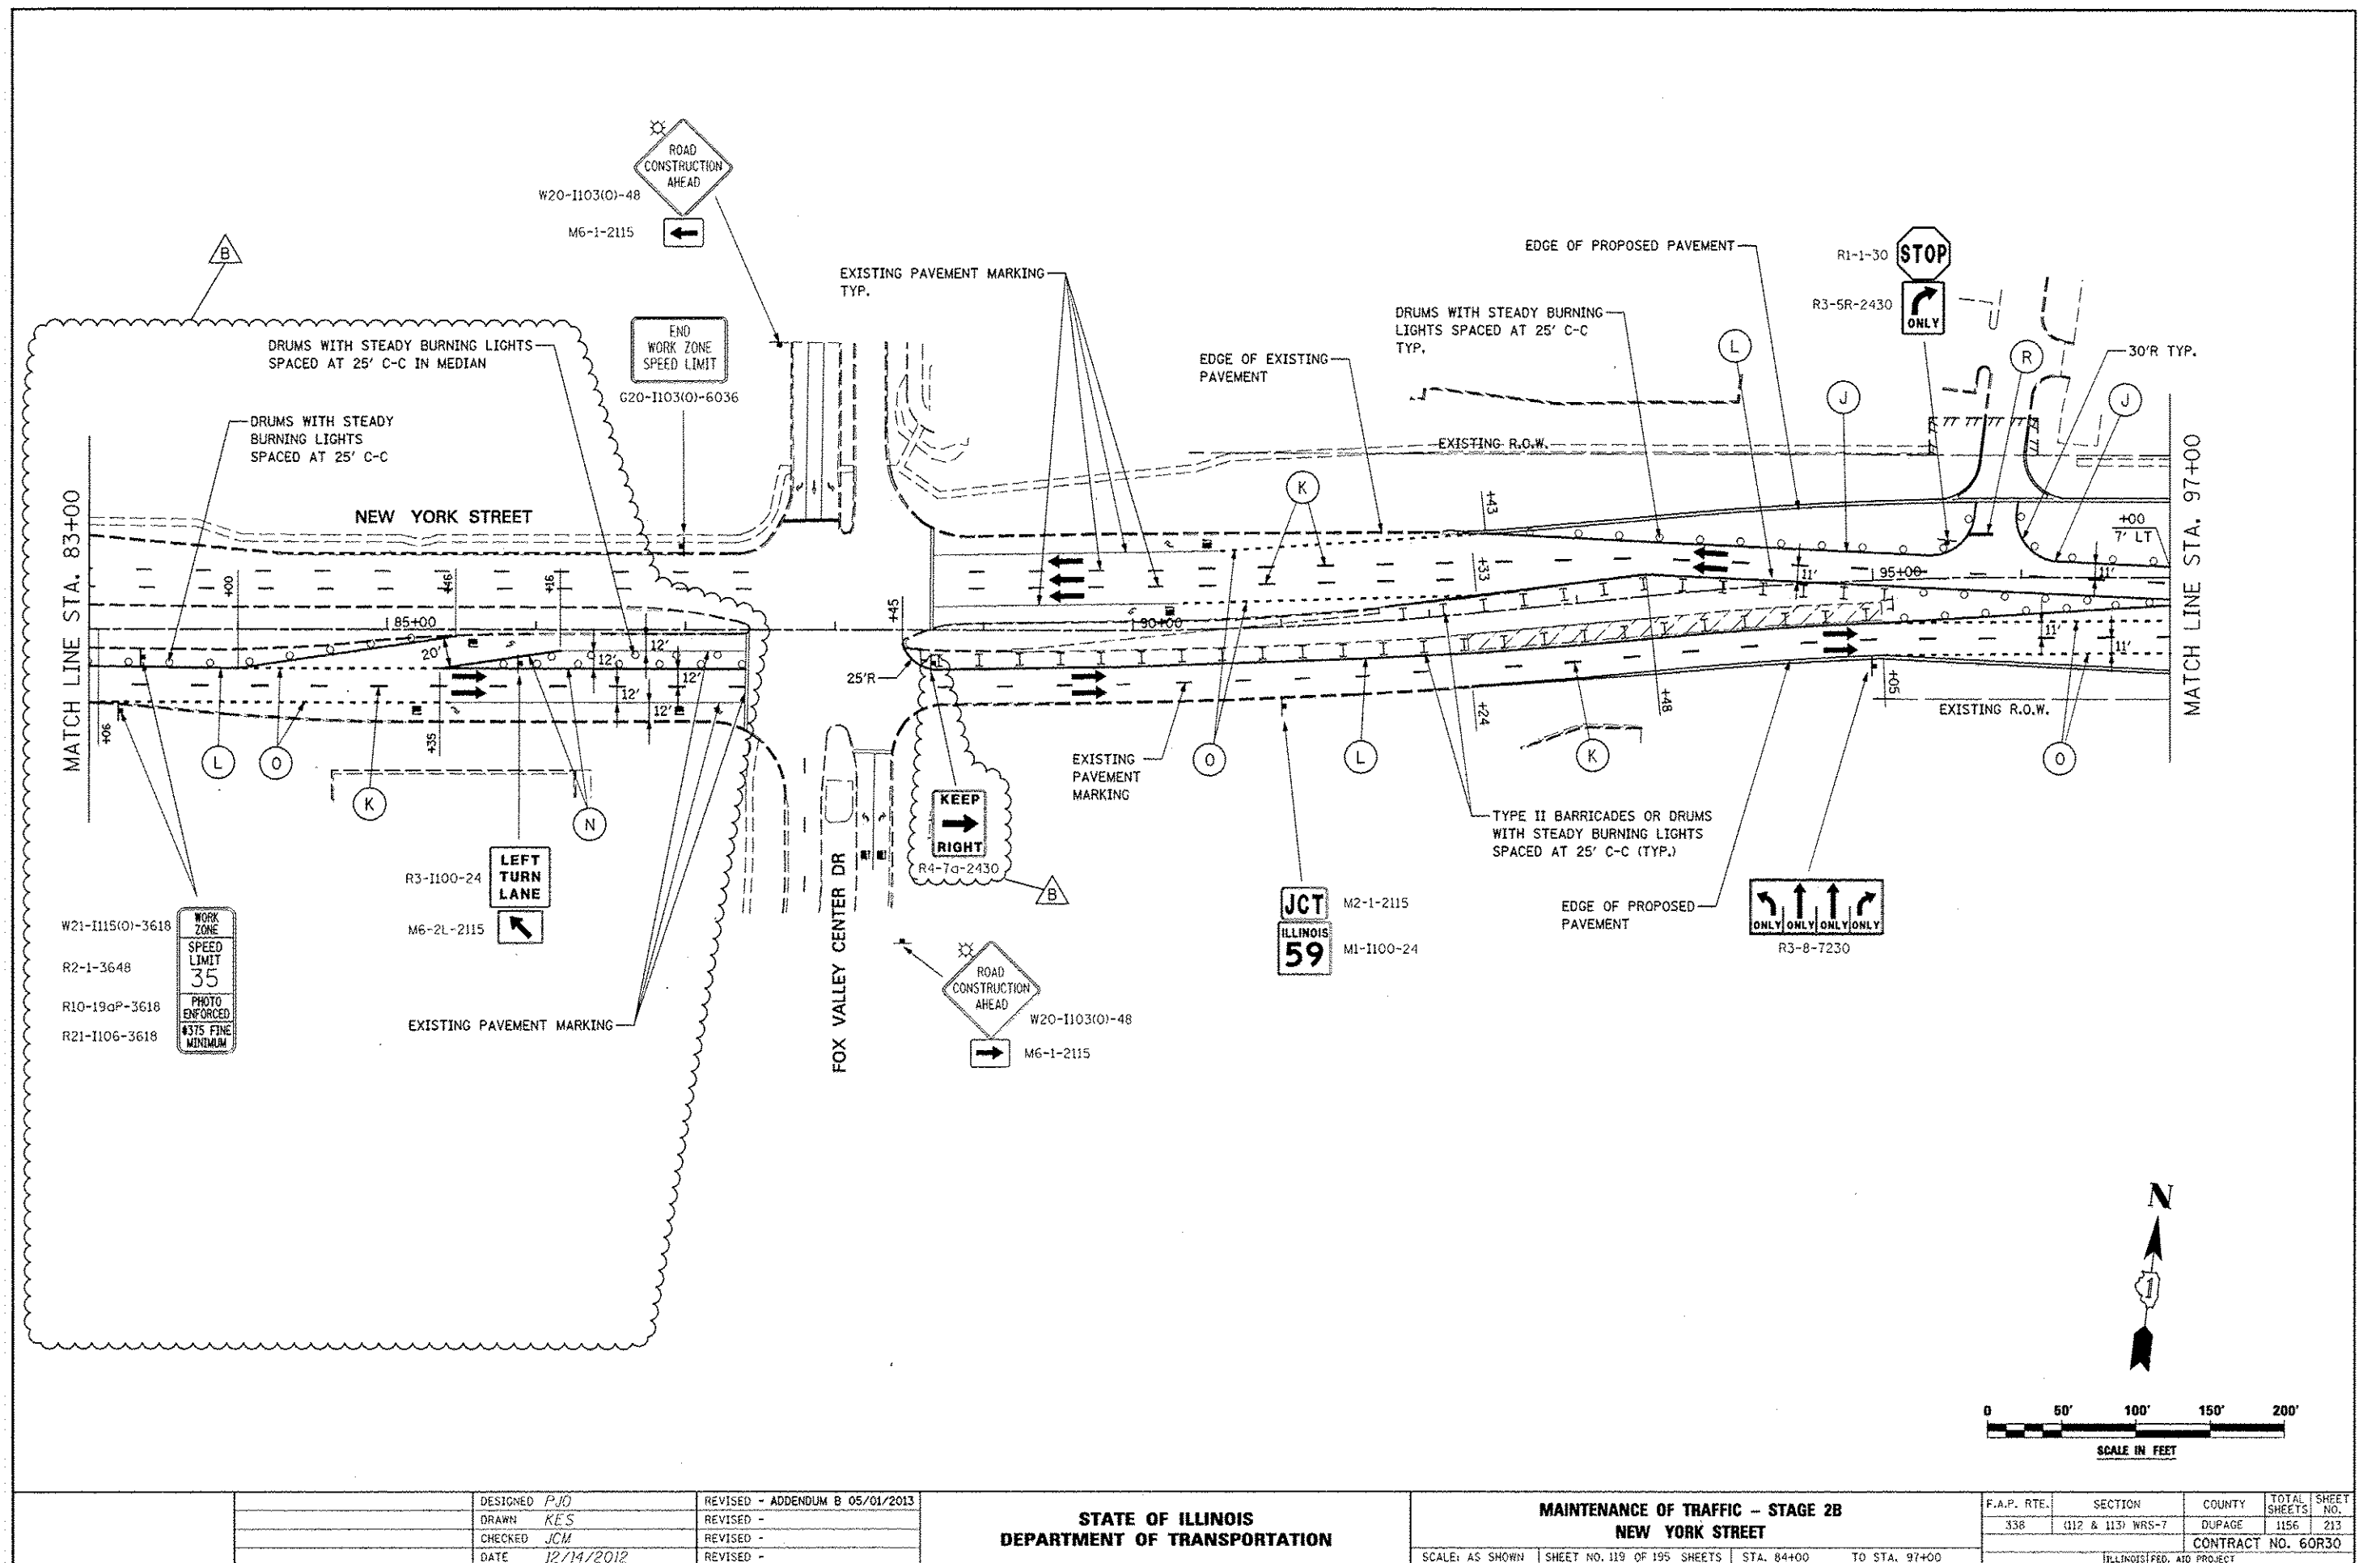

	CONSTRUCTION WORK ZONE
	TEMPORARY PAVEMENT PLACED IN THIS STAGE
	DIRECTION OF TRAFFIC
	CHANNELIZATION DRUM WITH STEADY BURNING LIGHT (SEE MAINTENANCE OF TRAFFIC NOTE 33)
	CHANNELIZATION DRUM WITH STEADY BURNING LIGHT


	TEMPORARY CONCRETE BARRIER
	VERTICAL PANEL WITH STEADY BURNING LIGHT
	SIGN
	TYPE III BARRICADE LOCATION
	FLASHING YELLOW LIGHT

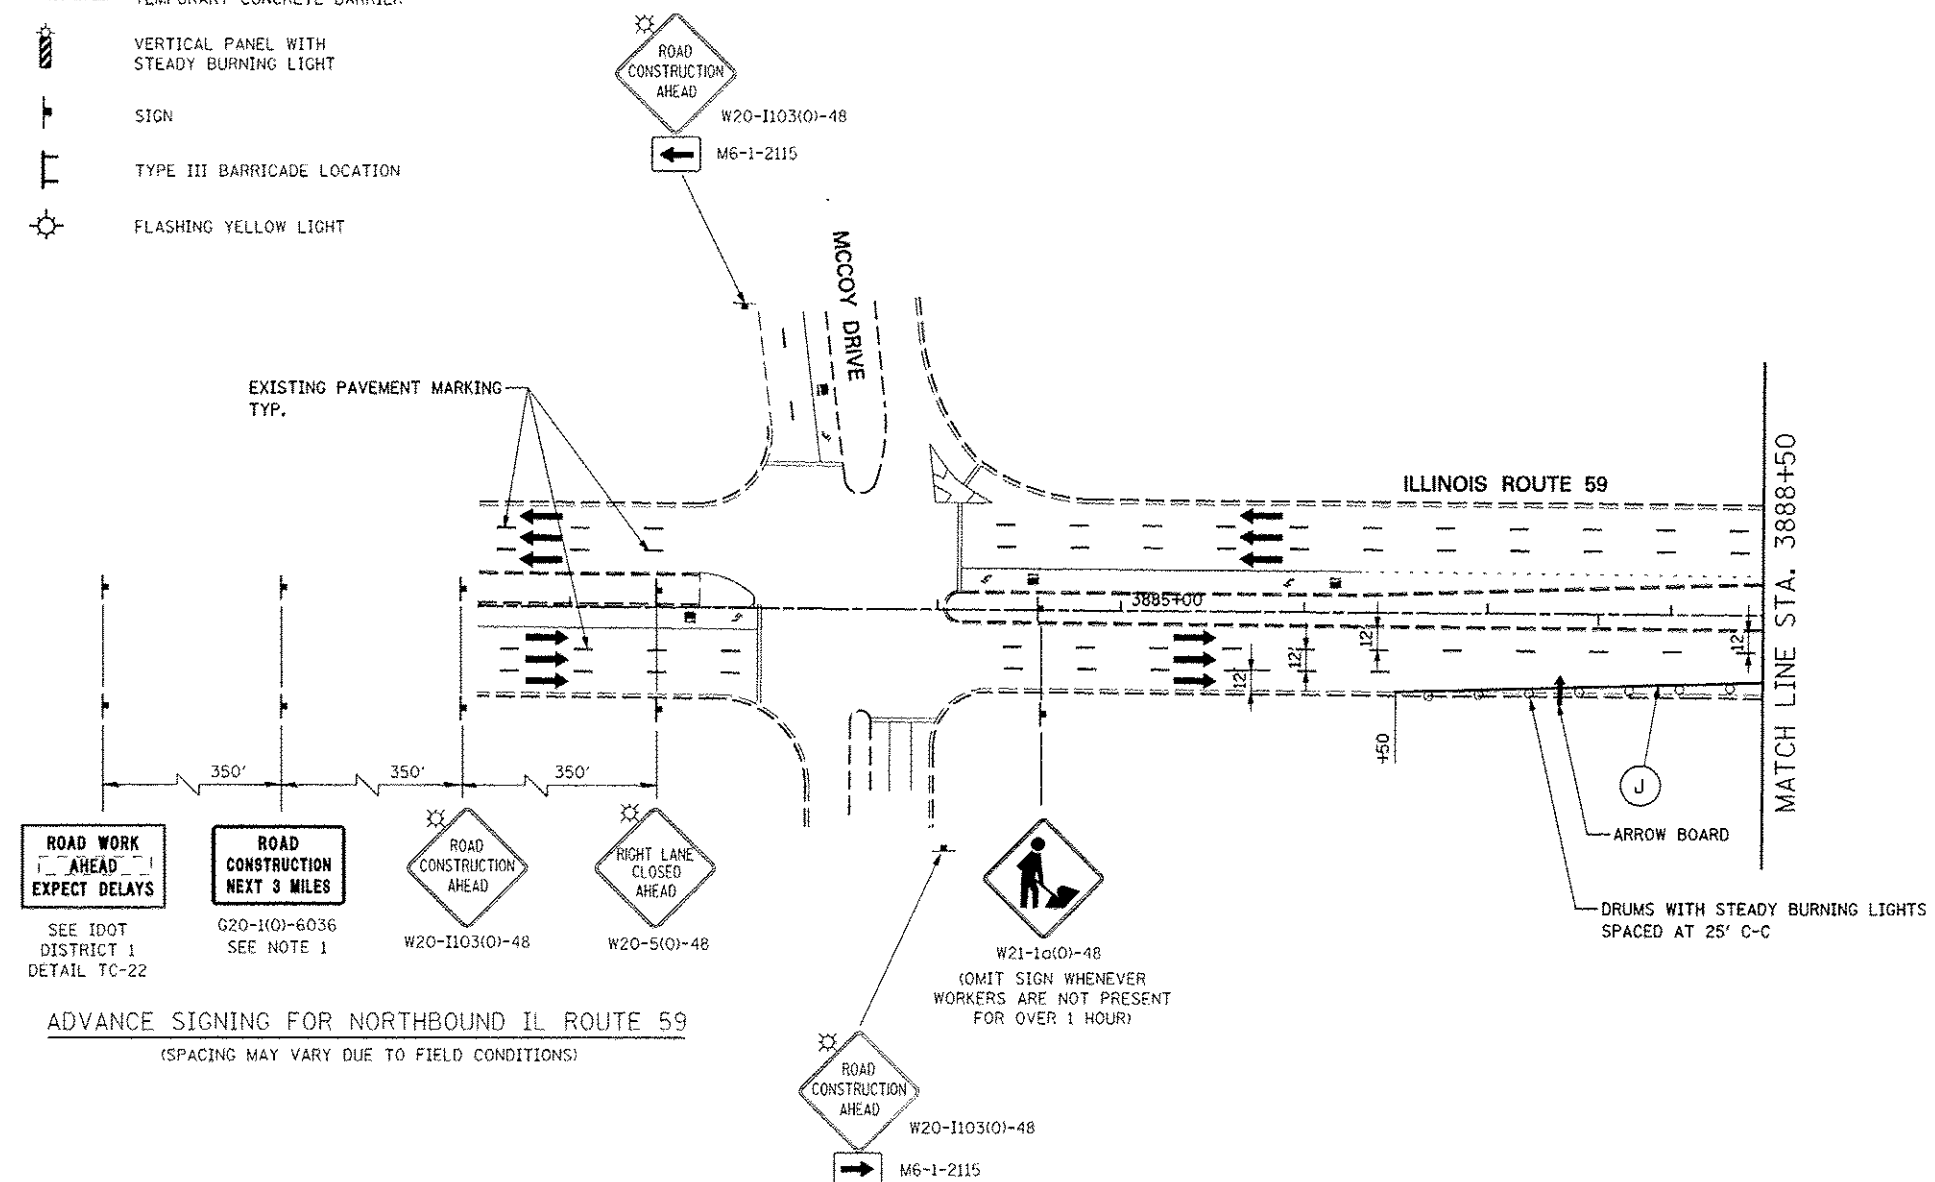

(A)	TEMPORARY PAVEMENT MARKING - LINE 4", SOLID WHITE	(G)	TEMPORARY PAVEMENT MARKING - LINE 12", SOLID YELLOW
(B)	TEMPORARY PAVEMENT MARKING - LINE 4", WHITE SKIP-DASH (10' LINE - 30' SPACE)	(H)	TEMPORARY PAVEMENT MARKING - LINE 24", SOLID WHITE
(C)	TEMPORARY PAVEMENT MARKING - LINE 4", SOLID YELLOW	(I)	TEMPORARY PAVEMENT MARKING, LETTERS & SYMBOLS
(D)	TEMPORARY PAVEMENT MARKING - LINE 4", DOUBLE YELLOW SPACED AT 11" C-C WITH TEMPORARY RAISED REFLECTIVE PAVEMENT MARKERS SPACED 40' C-C (BI-DIRECTIONAL AMBER)	(J)	WET REFLECTIVE TEMPORARY TAPE, TYPE III, 4", SOLID WHITE
(E)	TEMPORARY PAVEMENT MARKING - LINE 6", SOLID WHITE	(K)	WET REFLECTIVE TEMPORARY TAPE, TYPE III, 4", WHITE SKIP-DASH (10' LINE - 30' SPACE)
(F)	TEMPORARY PAVEMENT MARKING - LINE 6", WHITE DOTTED (2' LINE - 6' SPACE) (UNLESS OTHERWISE NOTED)	(L)	WET REFLECTIVE TEMPORARY TAPE, TYPE III, 4", SOLID YELLOW
		(M)	WET REFLECTIVE TEMPORARY TAPE, TYPE III, 4", DOUBLE YELLOW SPACED AT 11" C-C WITH TEMPORARY RAISED REFLECTIVE PAVEMENT MARKERS SPACED 40' C-C (BI-DIRECTIONAL AMBER)



(N)	WET REFLECTIVE TEMPORARY TAPE, TYPE III, 6", SOLID WHITE
(O)	WET REFLECTIVE TEMPORARY TAPE, TYPE III, 6", WHITE DOTTED (2' LINE - 6' SPACE) (UNLESS OTHERWISE NOTED)
(P)	WET REFLECTIVE TEMPORARY TAPE, TYPE III, 12", SOLID YELLOW
(R)	WET REFLECTIVE TEMPORARY TAPE, TYPE III, 24", SOLID WHITE
(S)	WET REFLECTIVE TEMPORARY TAPE, TYPE III, LETTERS & SYMBOLS

1. THE CONTRACTOR SHALL INSTALL G20-1(a) "ROAD CONSTRUCTION NEXT 3 MILES" AND G20-2(a)(i) "END CONSTRUCTION" SIGNS ONLY WHILE CONSTRUCTION IS ONGOING FOR ADJACENT ROADWAY CONTRACTS (60R31 AND 60I31) LOCATED NORTH OF NORTH AURORA ROAD. SEE IDOT STANDARD 101901.

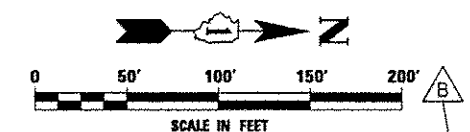

DESIGNED <i>PJO</i>	REVISED - ADDENDUM B 05/01/2013	STATE OF ILLINOIS DEPARTMENT OF TRANSPORTATION	MAINTENANCE OF TRAFFIC – STAGE 3 ILLINOIS ROUTE 59				F.A.P. RTE.	SECTION	COUNTY	TOTAL SHEETS	SHEET NO.
DRAWN <i>KES</i>	REVISED -						338	(112 & 113) WRS-7	DUPAGE	1156	220A
CHECKED <i>JCM</i>	REVISED -						CONTRACT NO. 60R30				
DATE <i>12/11/2012</i>	REVISED -		SCALE: AS SHOWN	SHEET NO.126A OF 195 SHEETS	STA. 3880+00	TO STA. 3880+50	INDUSTRIAL AND PROJECT				

LEGEND

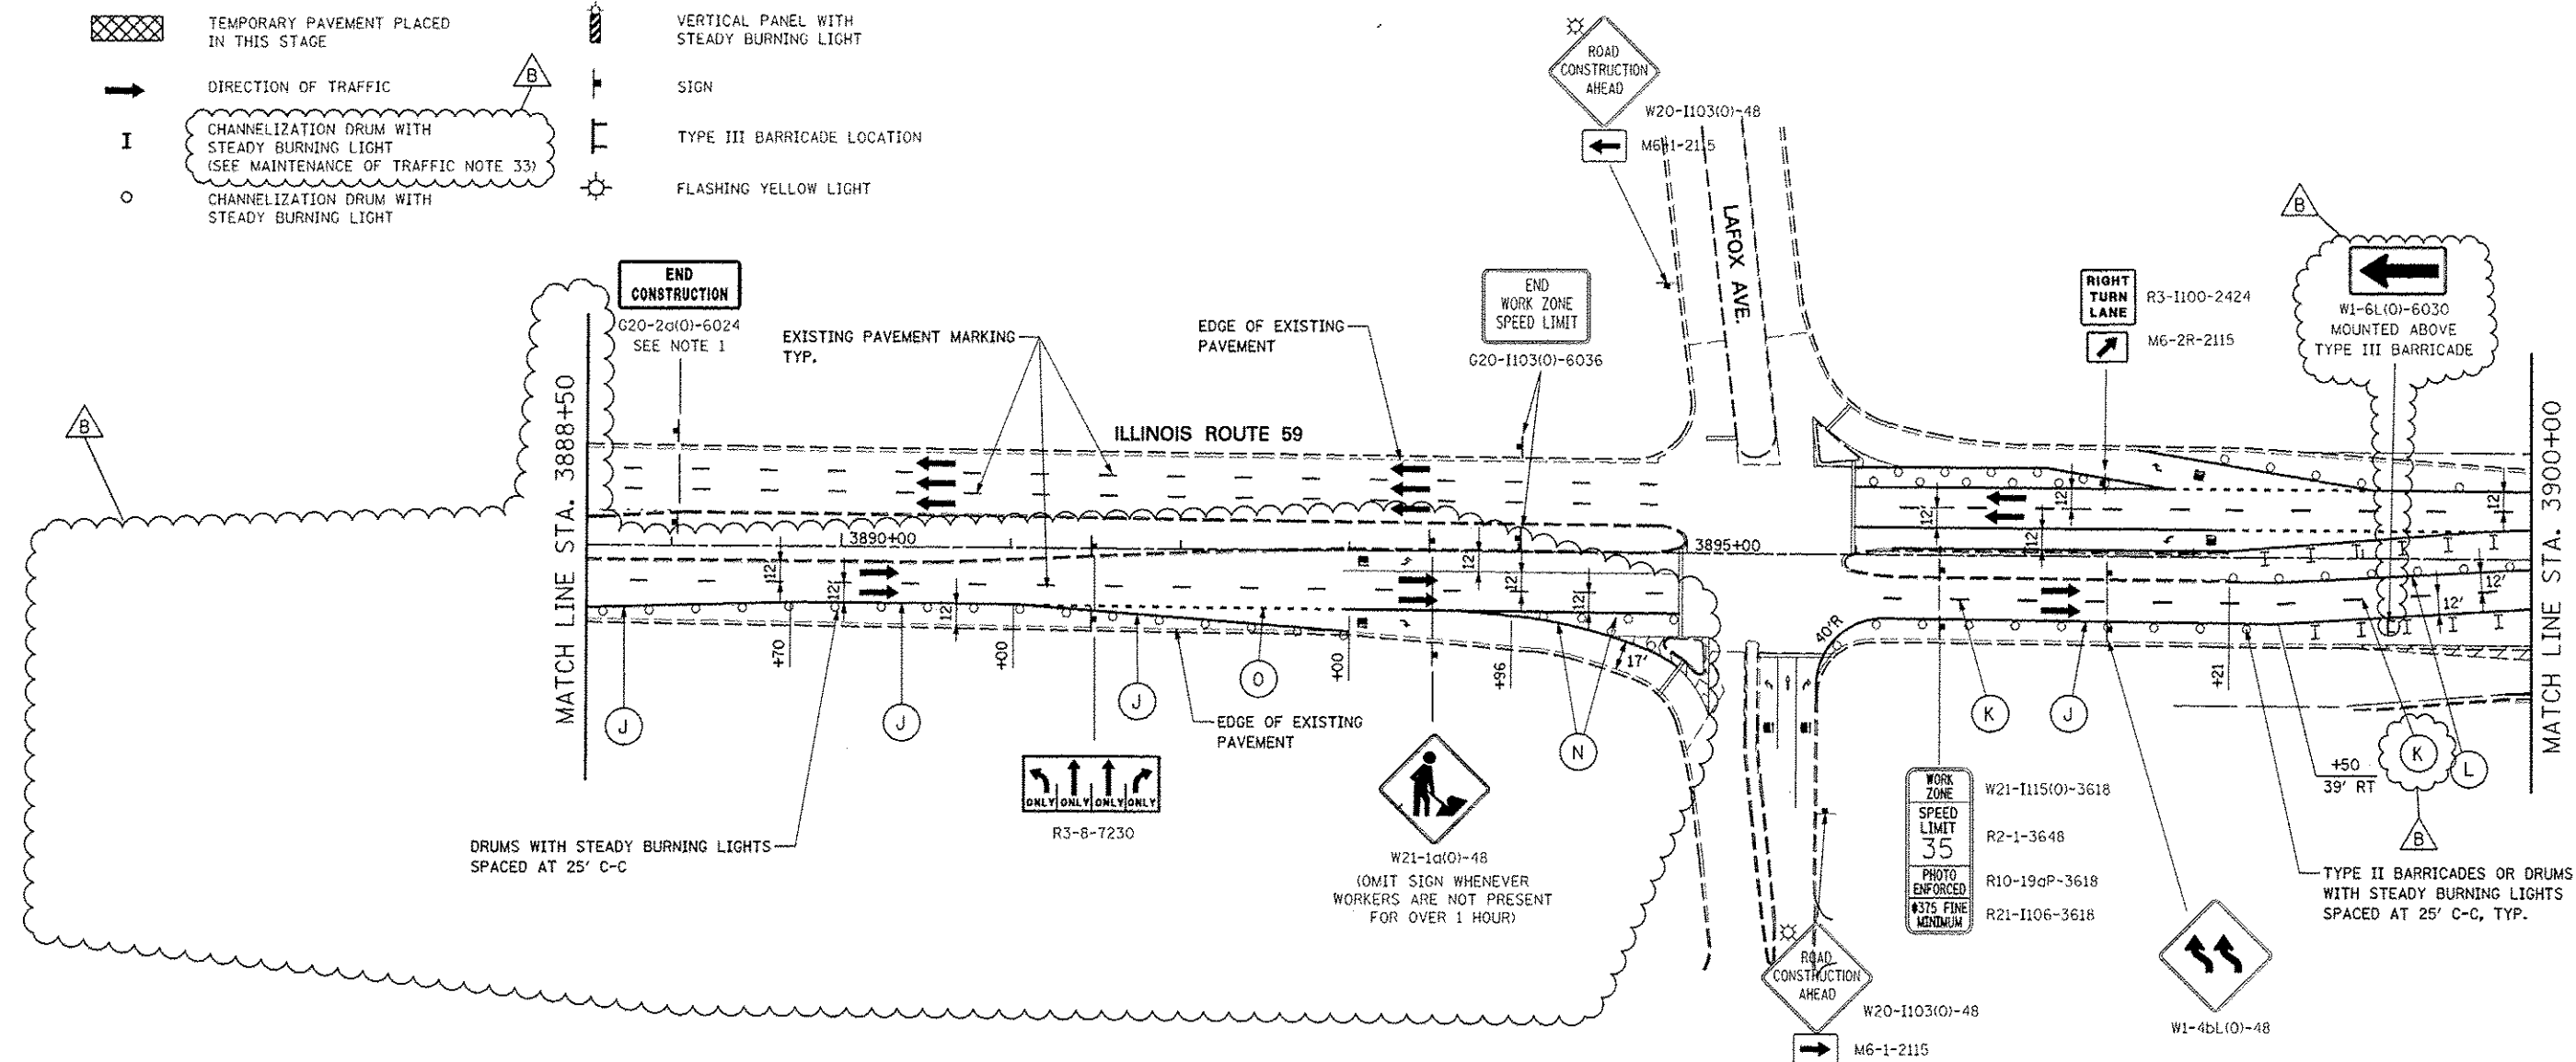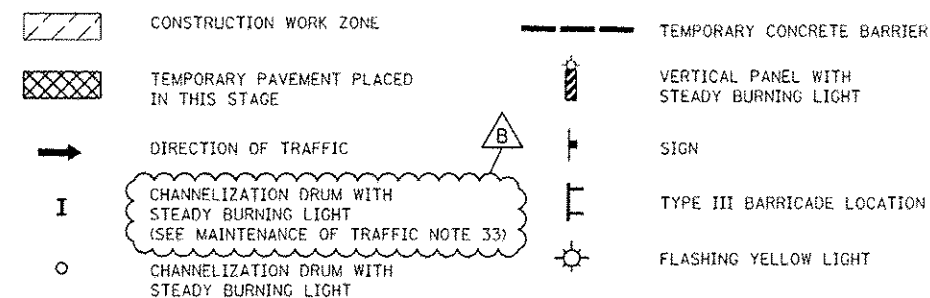


MOT PAVEMENT MARKING LEGEND



- | | | |
|---|--|---|
| (A) TEMPORARY PAVEMENT MARKING - LINE 4", SOLID WHITE | (G) TEMPORARY PAVEMENT MARKING - LINE 12", SOLID YELLOW | (N) WET REFLECTIVE TEMPORARY TAPE, TYPE III, 6", SOLID WHITE |
| (B) TEMPORARY PAVEMENT MARKING - LINE 4", WHITE SKIP-DASH (10' LINE - 30' SPACE) | (H) TEMPORARY PAVEMENT MARKING - LINE 24", SOLID WHITE | (O) WET REFLECTIVE TEMPORARY TAPE, TYPE III, 6", WHITE DOTTED (2' LINE - 6' SPACE) (UNLESS OTHERWISE NOTED) |
| (C) TEMPORARY PAVEMENT MARKING - LINE 4", SOLID YELLOW | (I) TEMPORARY PAVEMENT MARKING, LETTERS & SYMBOLS | (P) WET REFLECTIVE TEMPORARY TAPE, TYPE III, 12", SOLID YELLOW |
| (D) TEMPORARY PAVEMENT MARKING - LINE 4", DOUBLE YELLOW SPACED AT 11" C-C WITH TEMPORARY RAISED REFLECTIVE PAVEMENT MARKERS SPACED 40' C-C (BI-DIRECTIONAL AMBER) | (J) WET REFLECTIVE TEMPORARY TAPE, TYPE III, 4", SOLID WHITE | (R) WET REFLECTIVE TEMPORARY TAPE, TYPE III, 24", SOLID WHITE |
| (E) TEMPORARY PAVEMENT MARKING - LINE 6", SOLID WHITE | (K) WET REFLECTIVE TEMPORARY TAPE, TYPE III, 4", WHITE SKIP-DASH (10' LINE - 30' SPACE) | (S) WET REFLECTIVE TEMPORARY TAPE, TYPE III, LETTERS & SYMBOLS |
| (F) TEMPORARY PAVEMENT MARKING - LINE 6", WHITE DOTTED (2' LINE - 6' SPACE) (UNLESS OTHERWISE NOTED) | (L) WET REFLECTIVE TEMPORARY TAPE, TYPE III, 4", SOLID YELLOW | |
| | (M) WET REFLECTIVE TEMPORARY TAPE, TYPE III, 4", DOUBLE YELLOW SPACED AT 11" C-C WITH TEMPORARY RAISED REFLECTIVE PAVEMENT MARKERS SPACED 40' C-C (BI-DIRECTIONAL AMBER) | |

NOTES


1. THE CONTRACTOR SHALL INSTALL G20-1101 "ROAD CONSTRUCTION NEXT 3 MILES" AND G20-2a(0) "END CONSTRUCTION" SIGNS ONLY WHILE CONSTRUCTION IS ONGOING FOR ADJACENT ROADWAY CONTRACTS (60R31 AND 60I31) LOCATED NORTH OF NORTH AURORA ROAD. SEE IDOT STANDARD 701901.

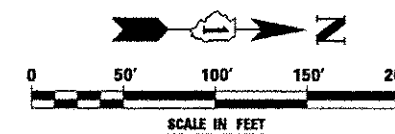


DESIGNED <i>PJO</i>			REVISED - ADDENDUM B 05/01/2013			STATE OF ILLINOIS DEPARTMENT OF TRANSPORTATION			MAINTENANCE OF TRAFFIC - STAGE 3 ILLINOIS ROUTE 59			F.A.P. RTE.	SECTION	COUNTY	TOTAL SHEETS	SHEET NO.
DRAWN <i>KES</i>			REVISED -									338	(112 & 113) WRS-7	DUPAGE	1156	221
CHECKED <i>JCM</i>			REVISED -									CONTRACT NO. 60R30				
DATE <i>12/14/2012</i>			REVISED -									ILLINOIS FED. AID PROJECT				
									SCALE: AS SHOWN			SHEET NO. 127 OF 195 SHEETS			STA. 3888+50 TO STA. 3900+00	

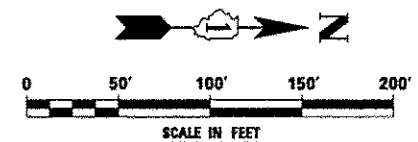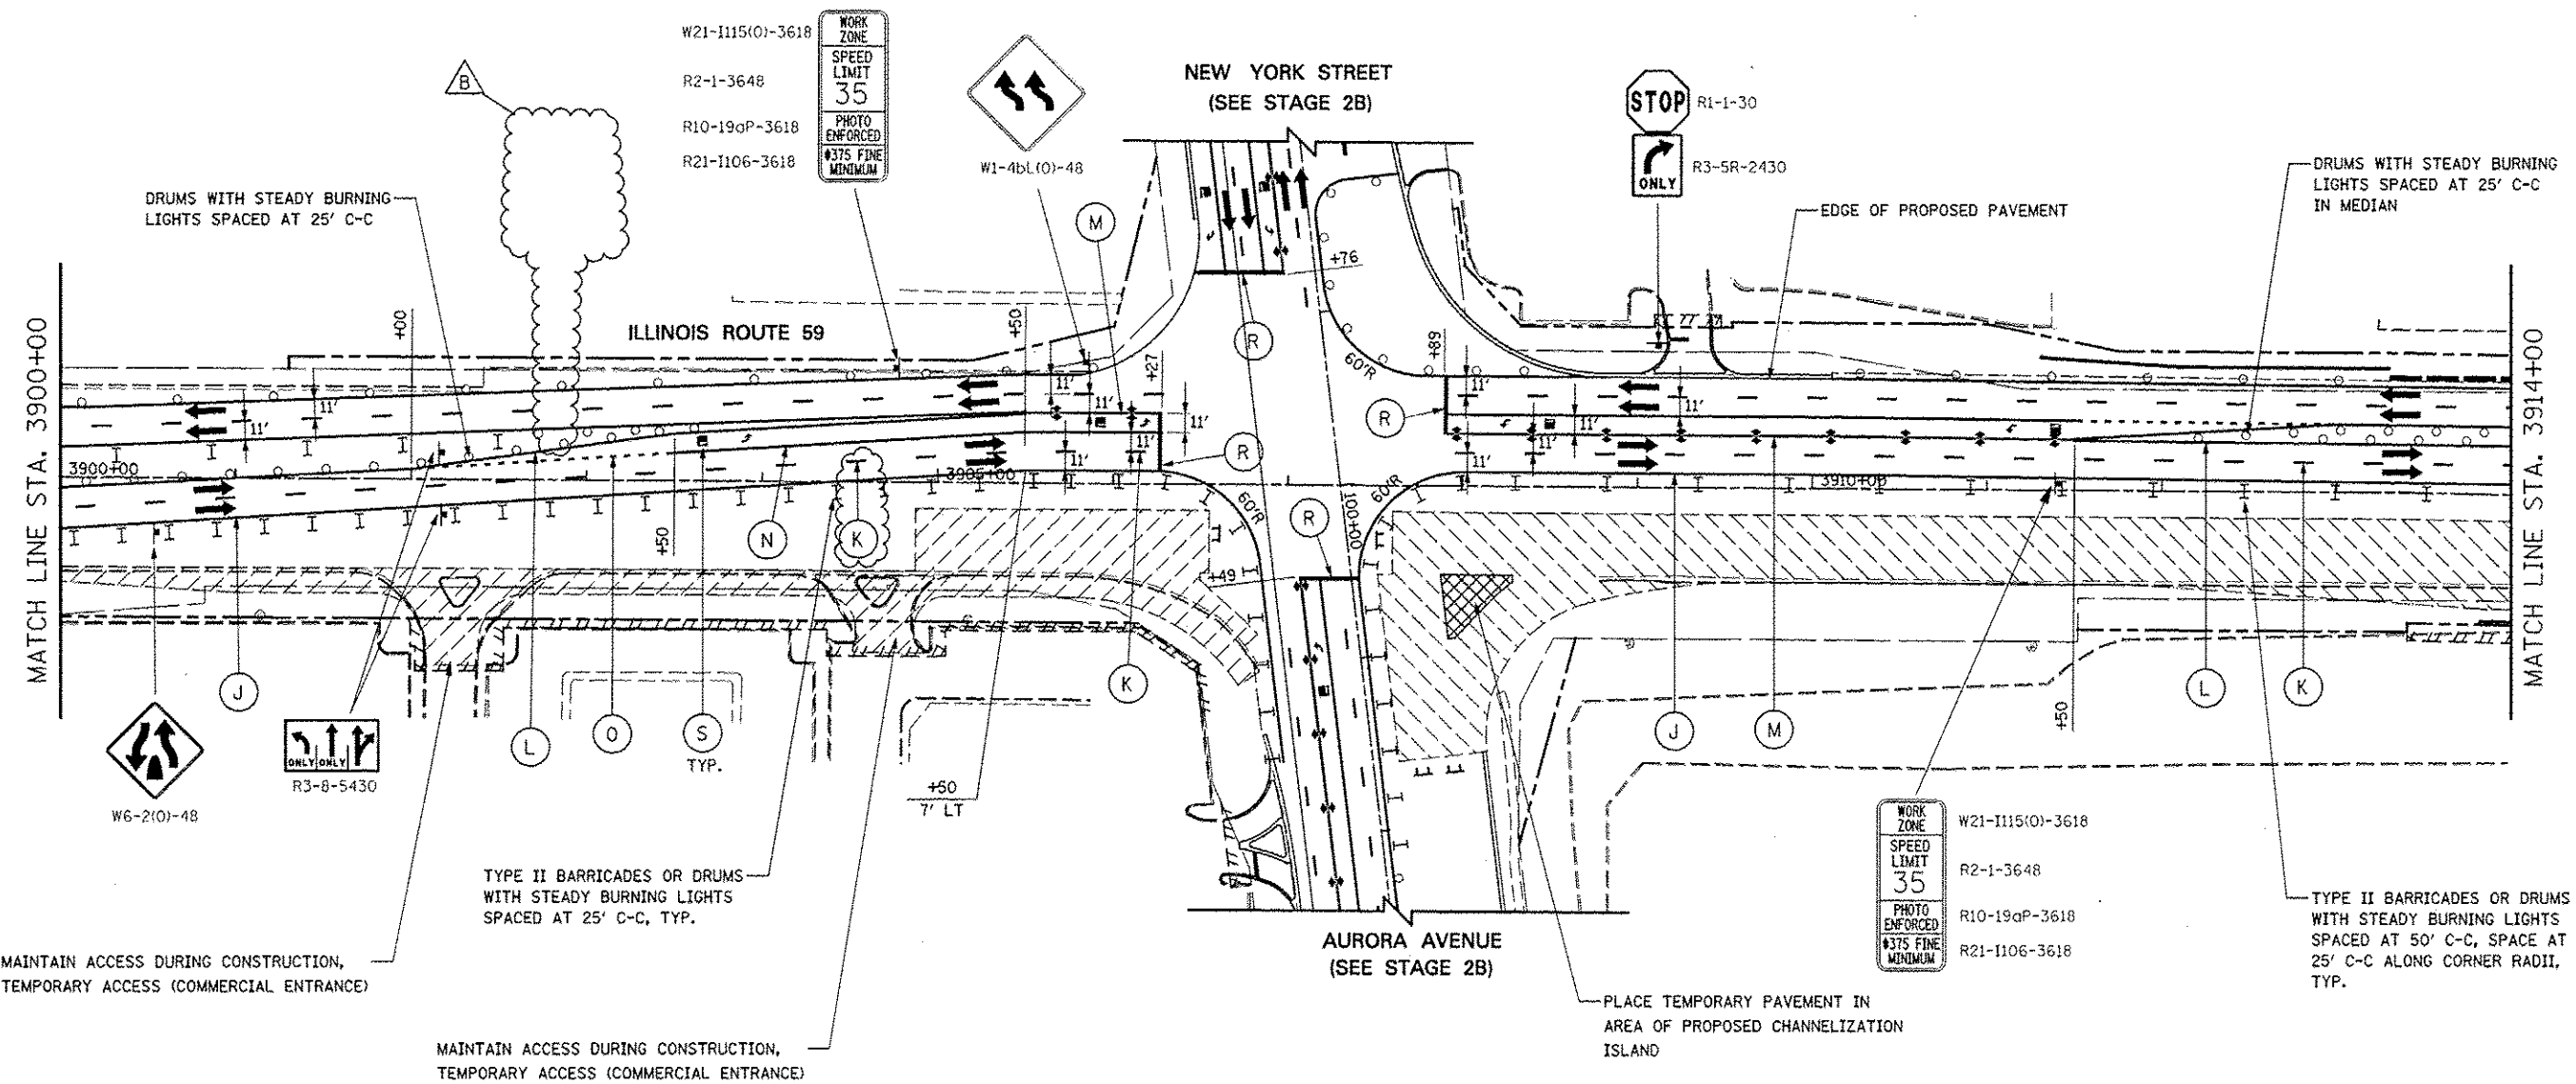

	DESIGNED <i>PJO</i>	REVISED - ADDENDUM B 05/01/2013	STATE OF ILLINOIS DEPARTMENT OF TRANSPORTATION	MAINTENANCE OF TRAFFIC - STAGE 3 ILLINOIS ROUTE 59	SCALE: AS SHOWN	SHEET NO. 128 OF 195 SHEETS	STA. 3900+00 TO STA. 3914+00	F.A.P. RTE.	SECTION	COUNTY	TOTAL SHEETS	SHEET NO.
	DRAWN <i>KES</i>	REVISED -						338	(112 & 113) WRS-7	DUPAGE	1156	222
	CHECKED <i>JCM</i>	REVISED -						CONTRACT NO. 60R30				
	DATE <i>12/14/2012</i>	REVISED -						ILLINOIS FED. AID PROJECT				

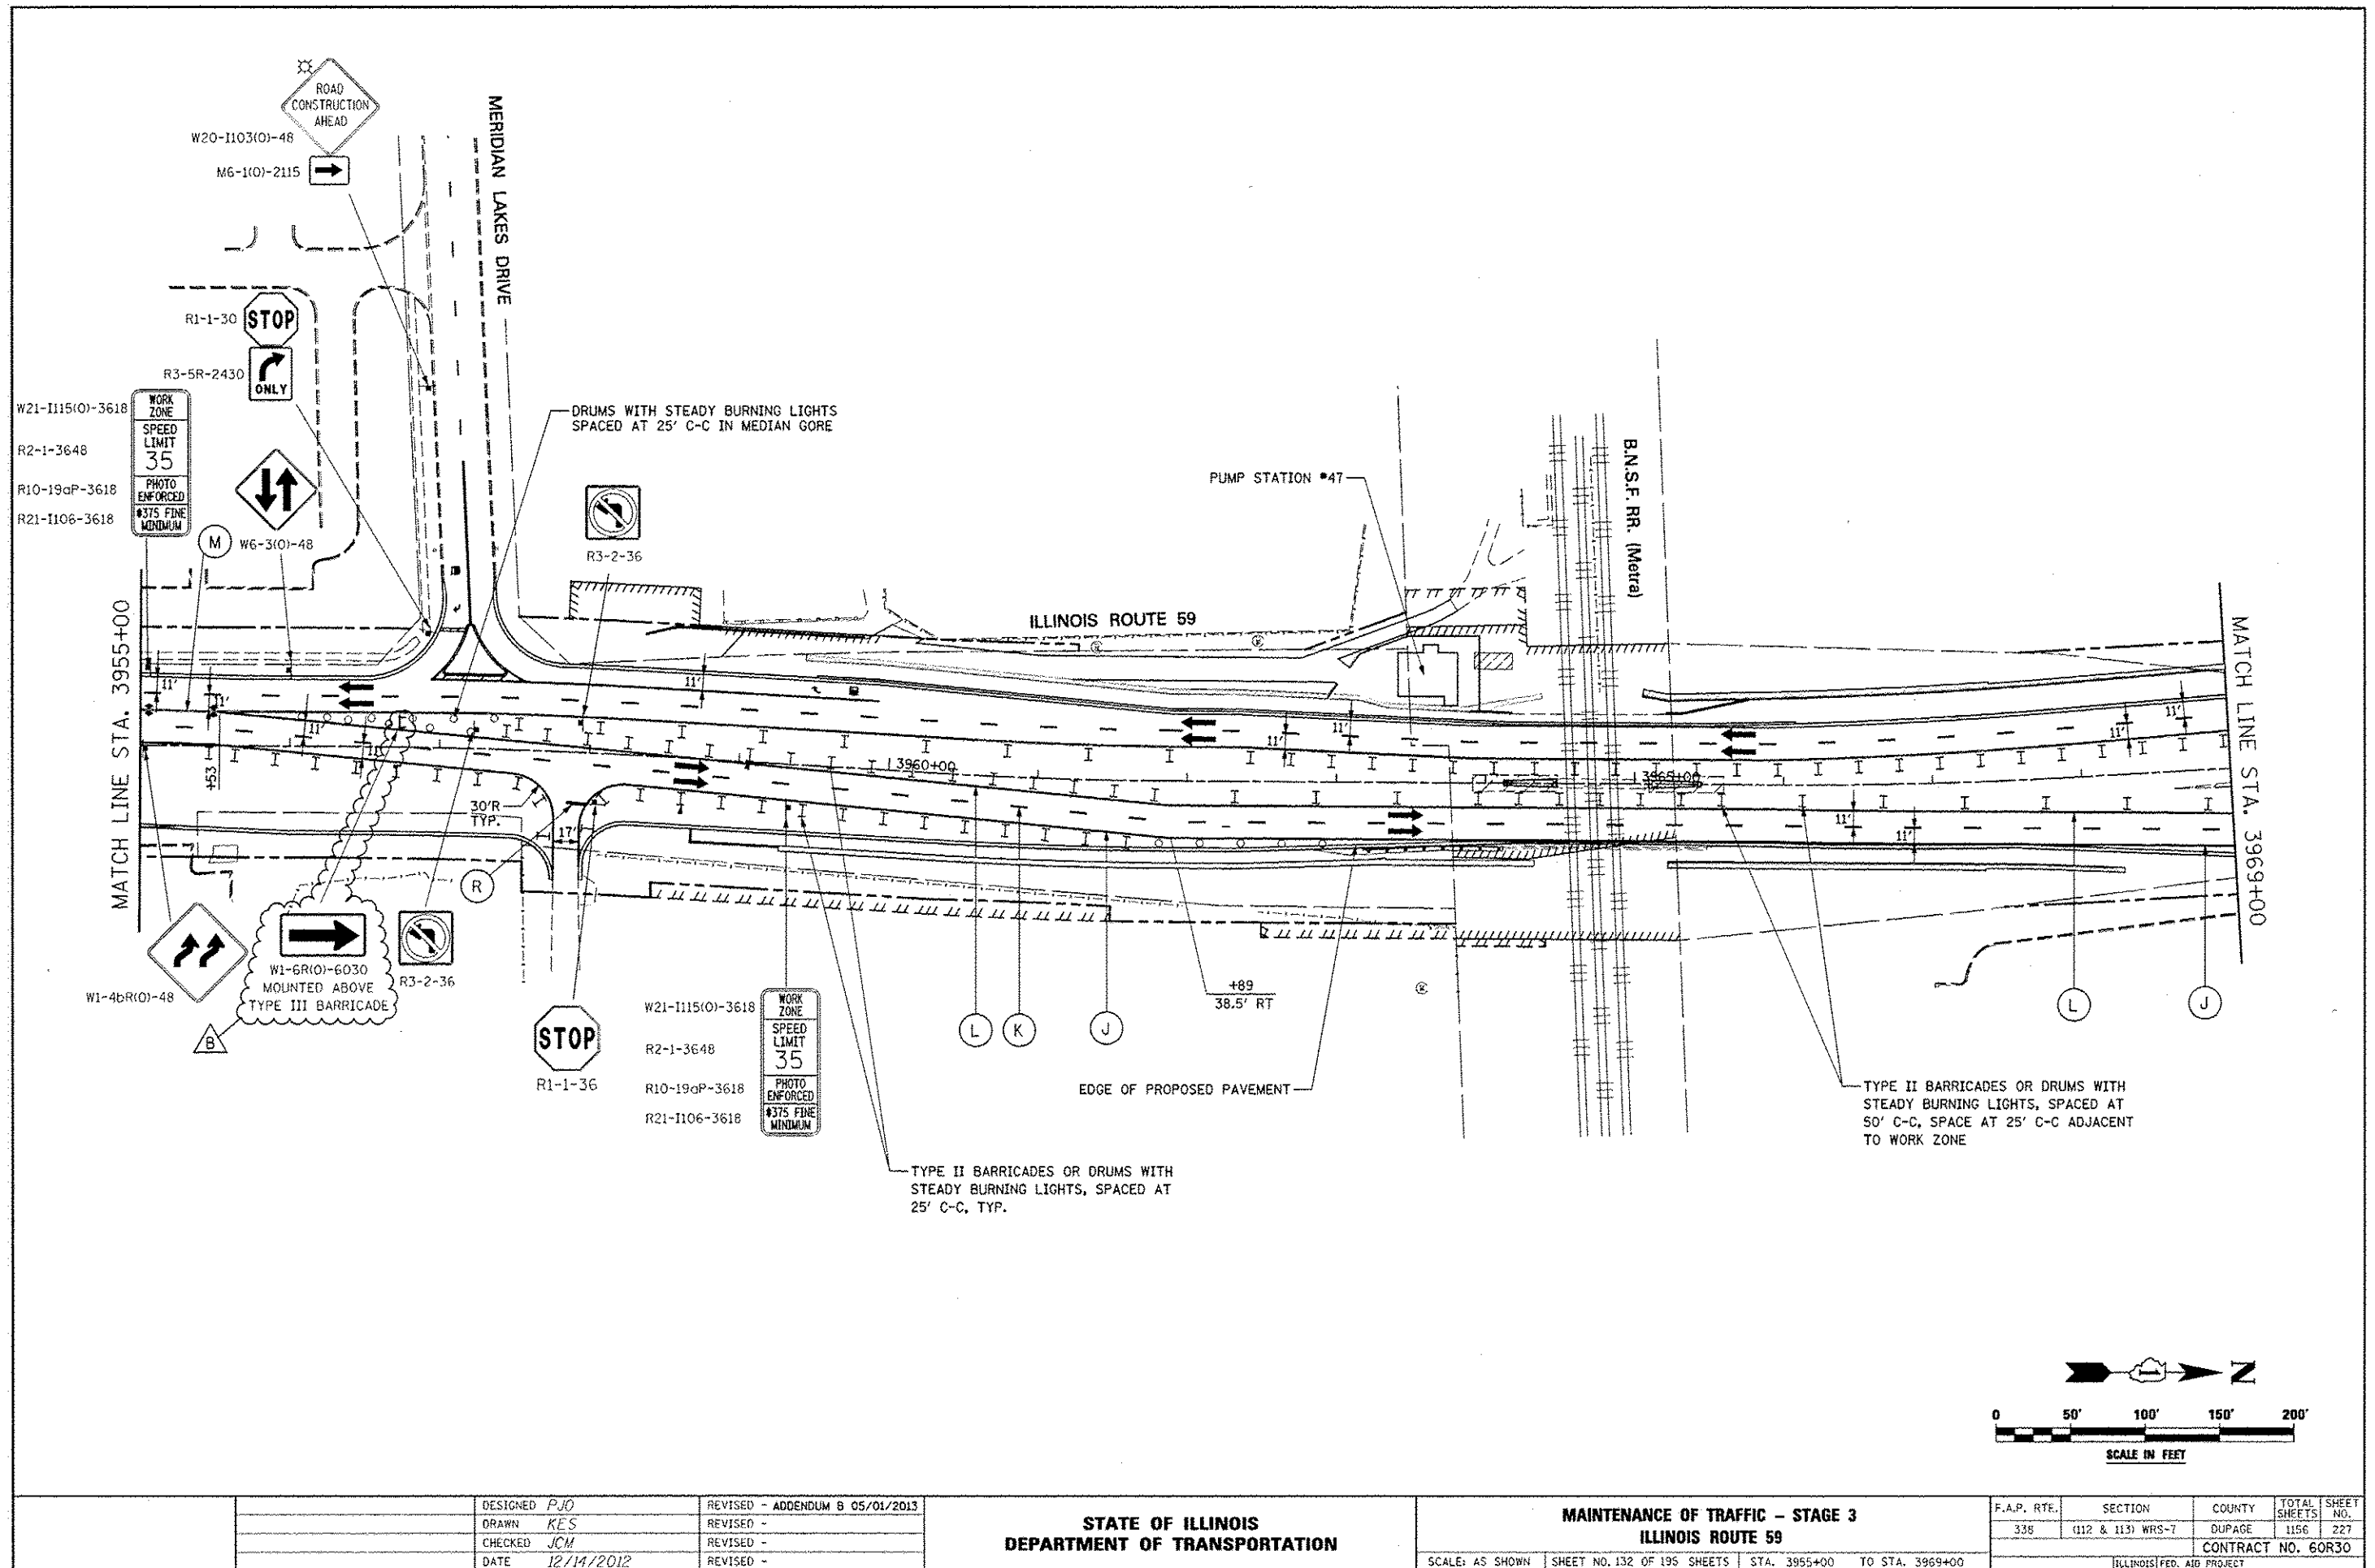

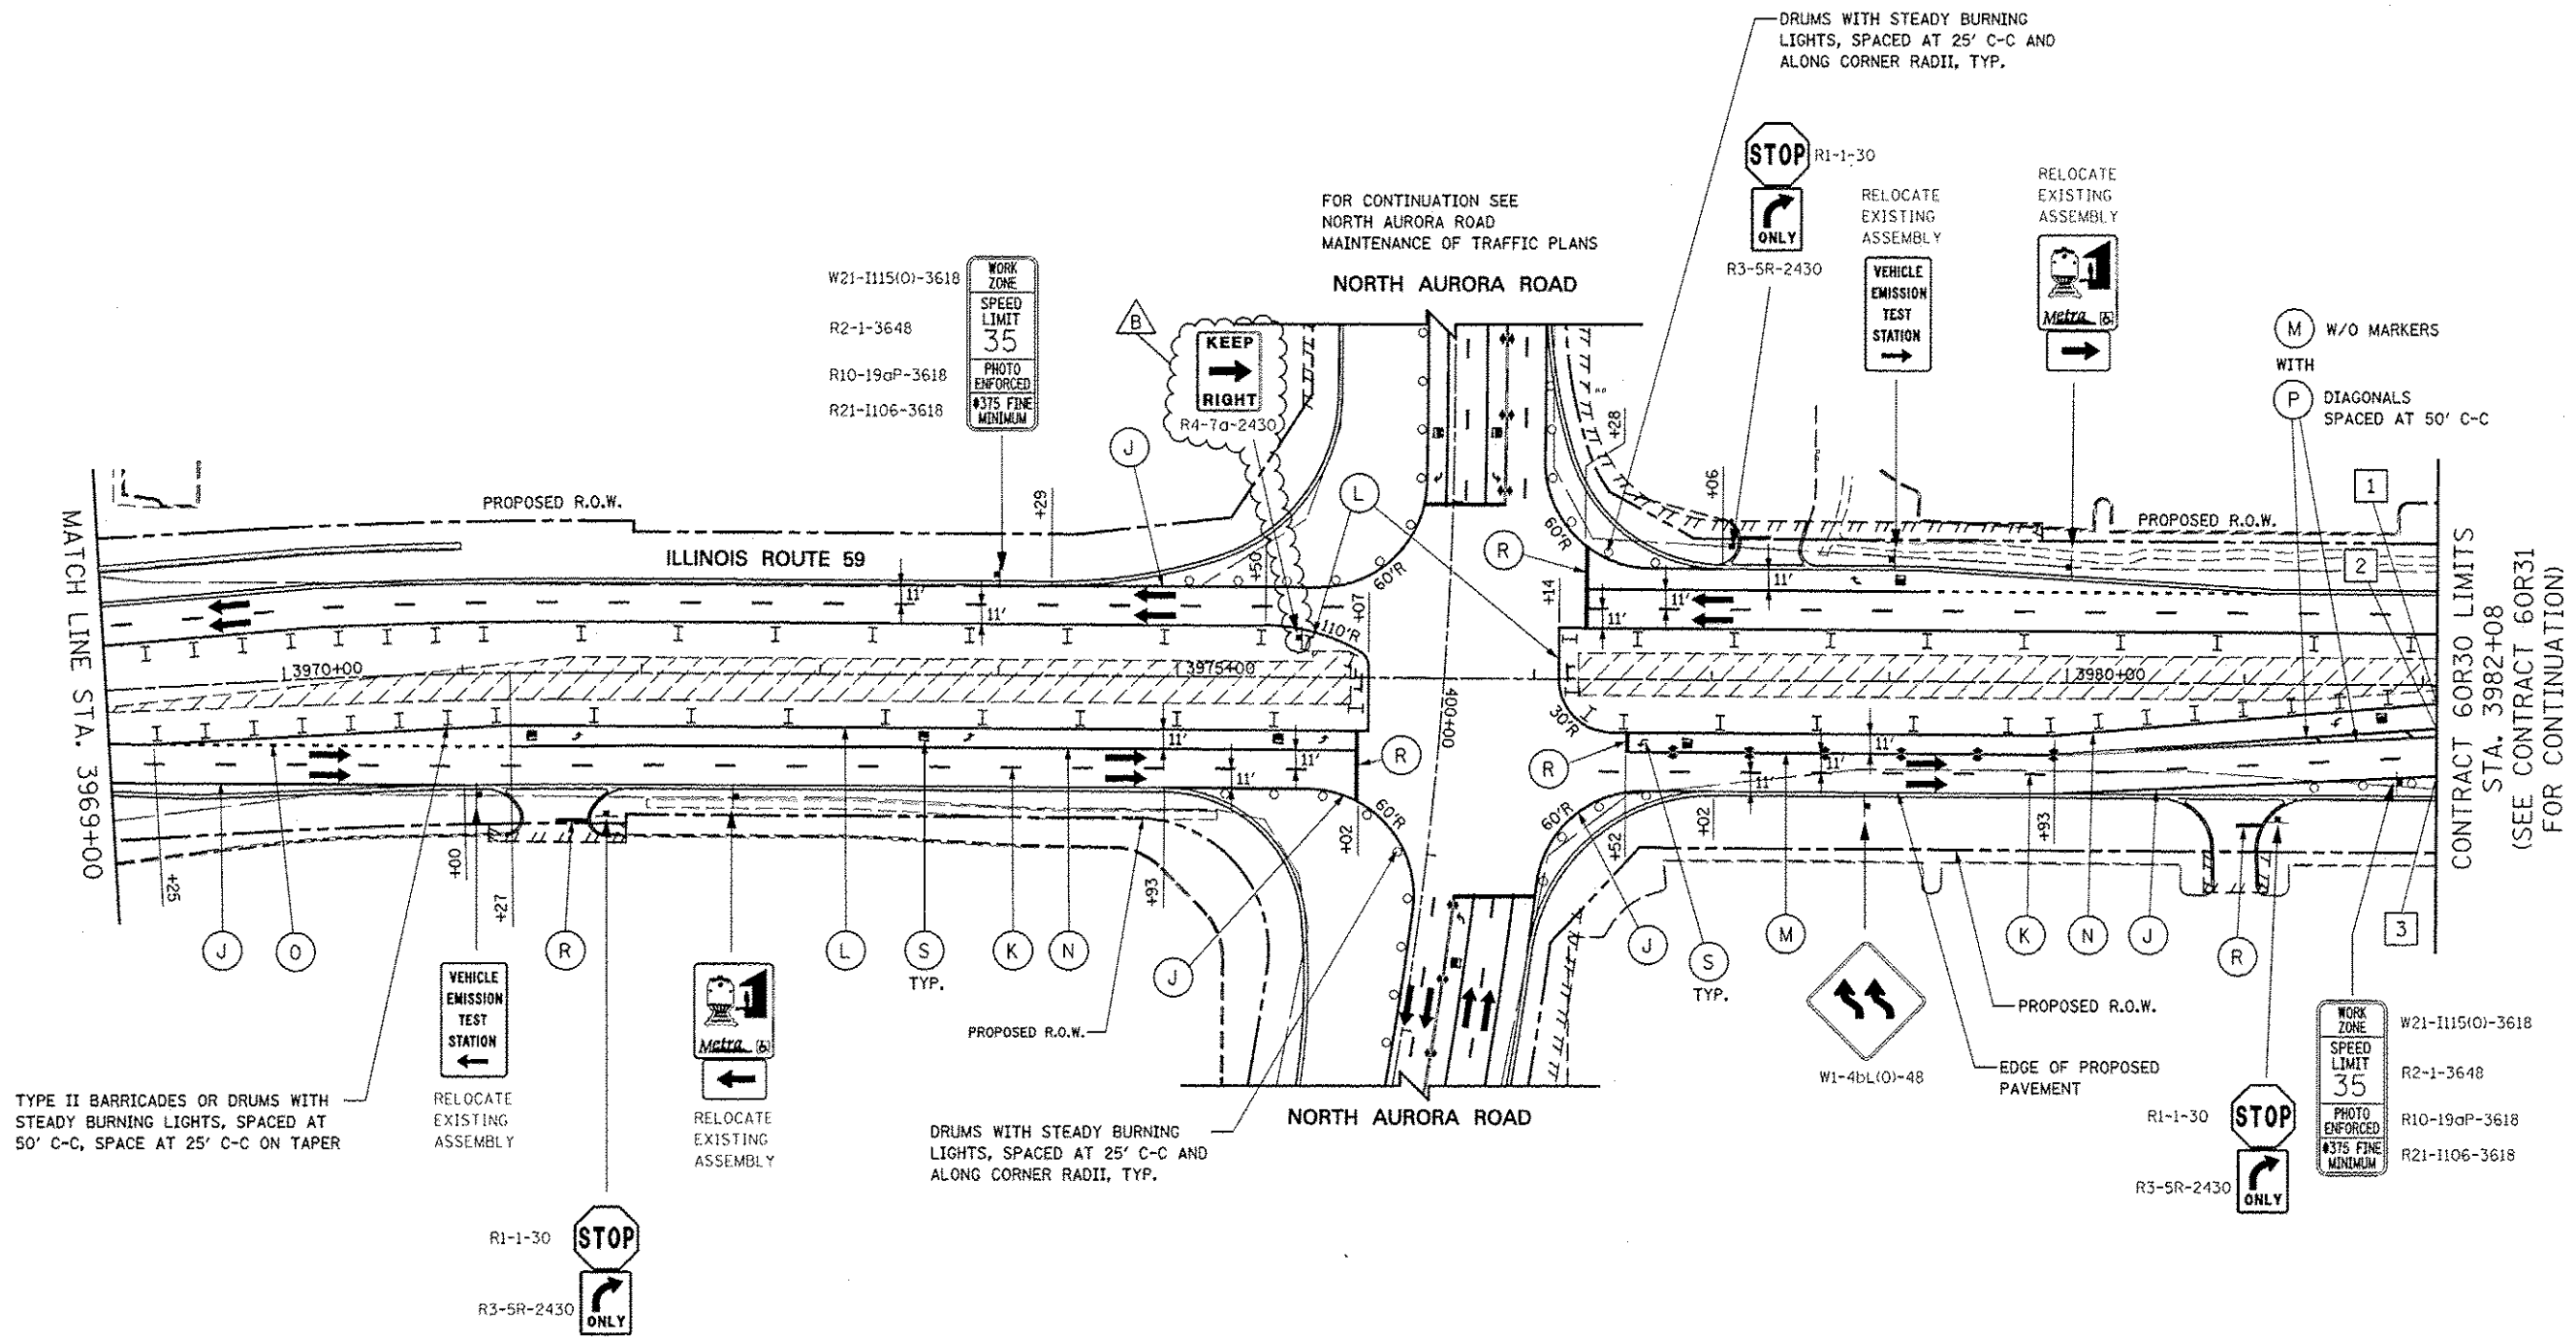


PAVEMENT MARKING DATA


	STATION	OFFSET
1	3982+08	10.6' RT
2	3982+08	24.8' RT
3	3982+08	51.6' RT

NOTES

1. ADVANCE SIGN LOCATIONS SHALL BE COORDINATED WITH CONTRACT 60R31. "ROAD CONSTRUCTION AHEAD" SIGN SHALL BE PLACED WHEN WARRANTED BY WORK ZONE CONDITIONS OR AS DIRECTED BY THE ENGINEER.

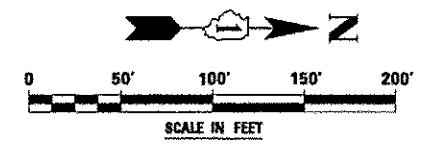


DESIGNED <i>PJO</i> DRAWN <i>KES</i> CHECKED <i>JCM</i> DATE <i>12/14/2012</i>	REVISED - ADDENDUM B 05/01/2013 REVISED - REVISED - REVISED -	STATE OF ILLINOIS DEPARTMENT OF TRANSPORTATION	MAINTENANCE OF TRAFFIC - STAGE 3 ILLINOIS ROUTE 59	F.A.P. RTE. 338 SECTION (112 & 113) WRS-7 COUNTY DUPAGE TOTAL SHEETS 1156 SHEET NO. 228			
				SCALE: AS SHOWN SHEET NO. 133 OF 195 SHEETS STA. 3969+00 TO STA. 3982+08 CONTRACT NO. 60R30			
				ILLINOIS FED. AID PROJECT			

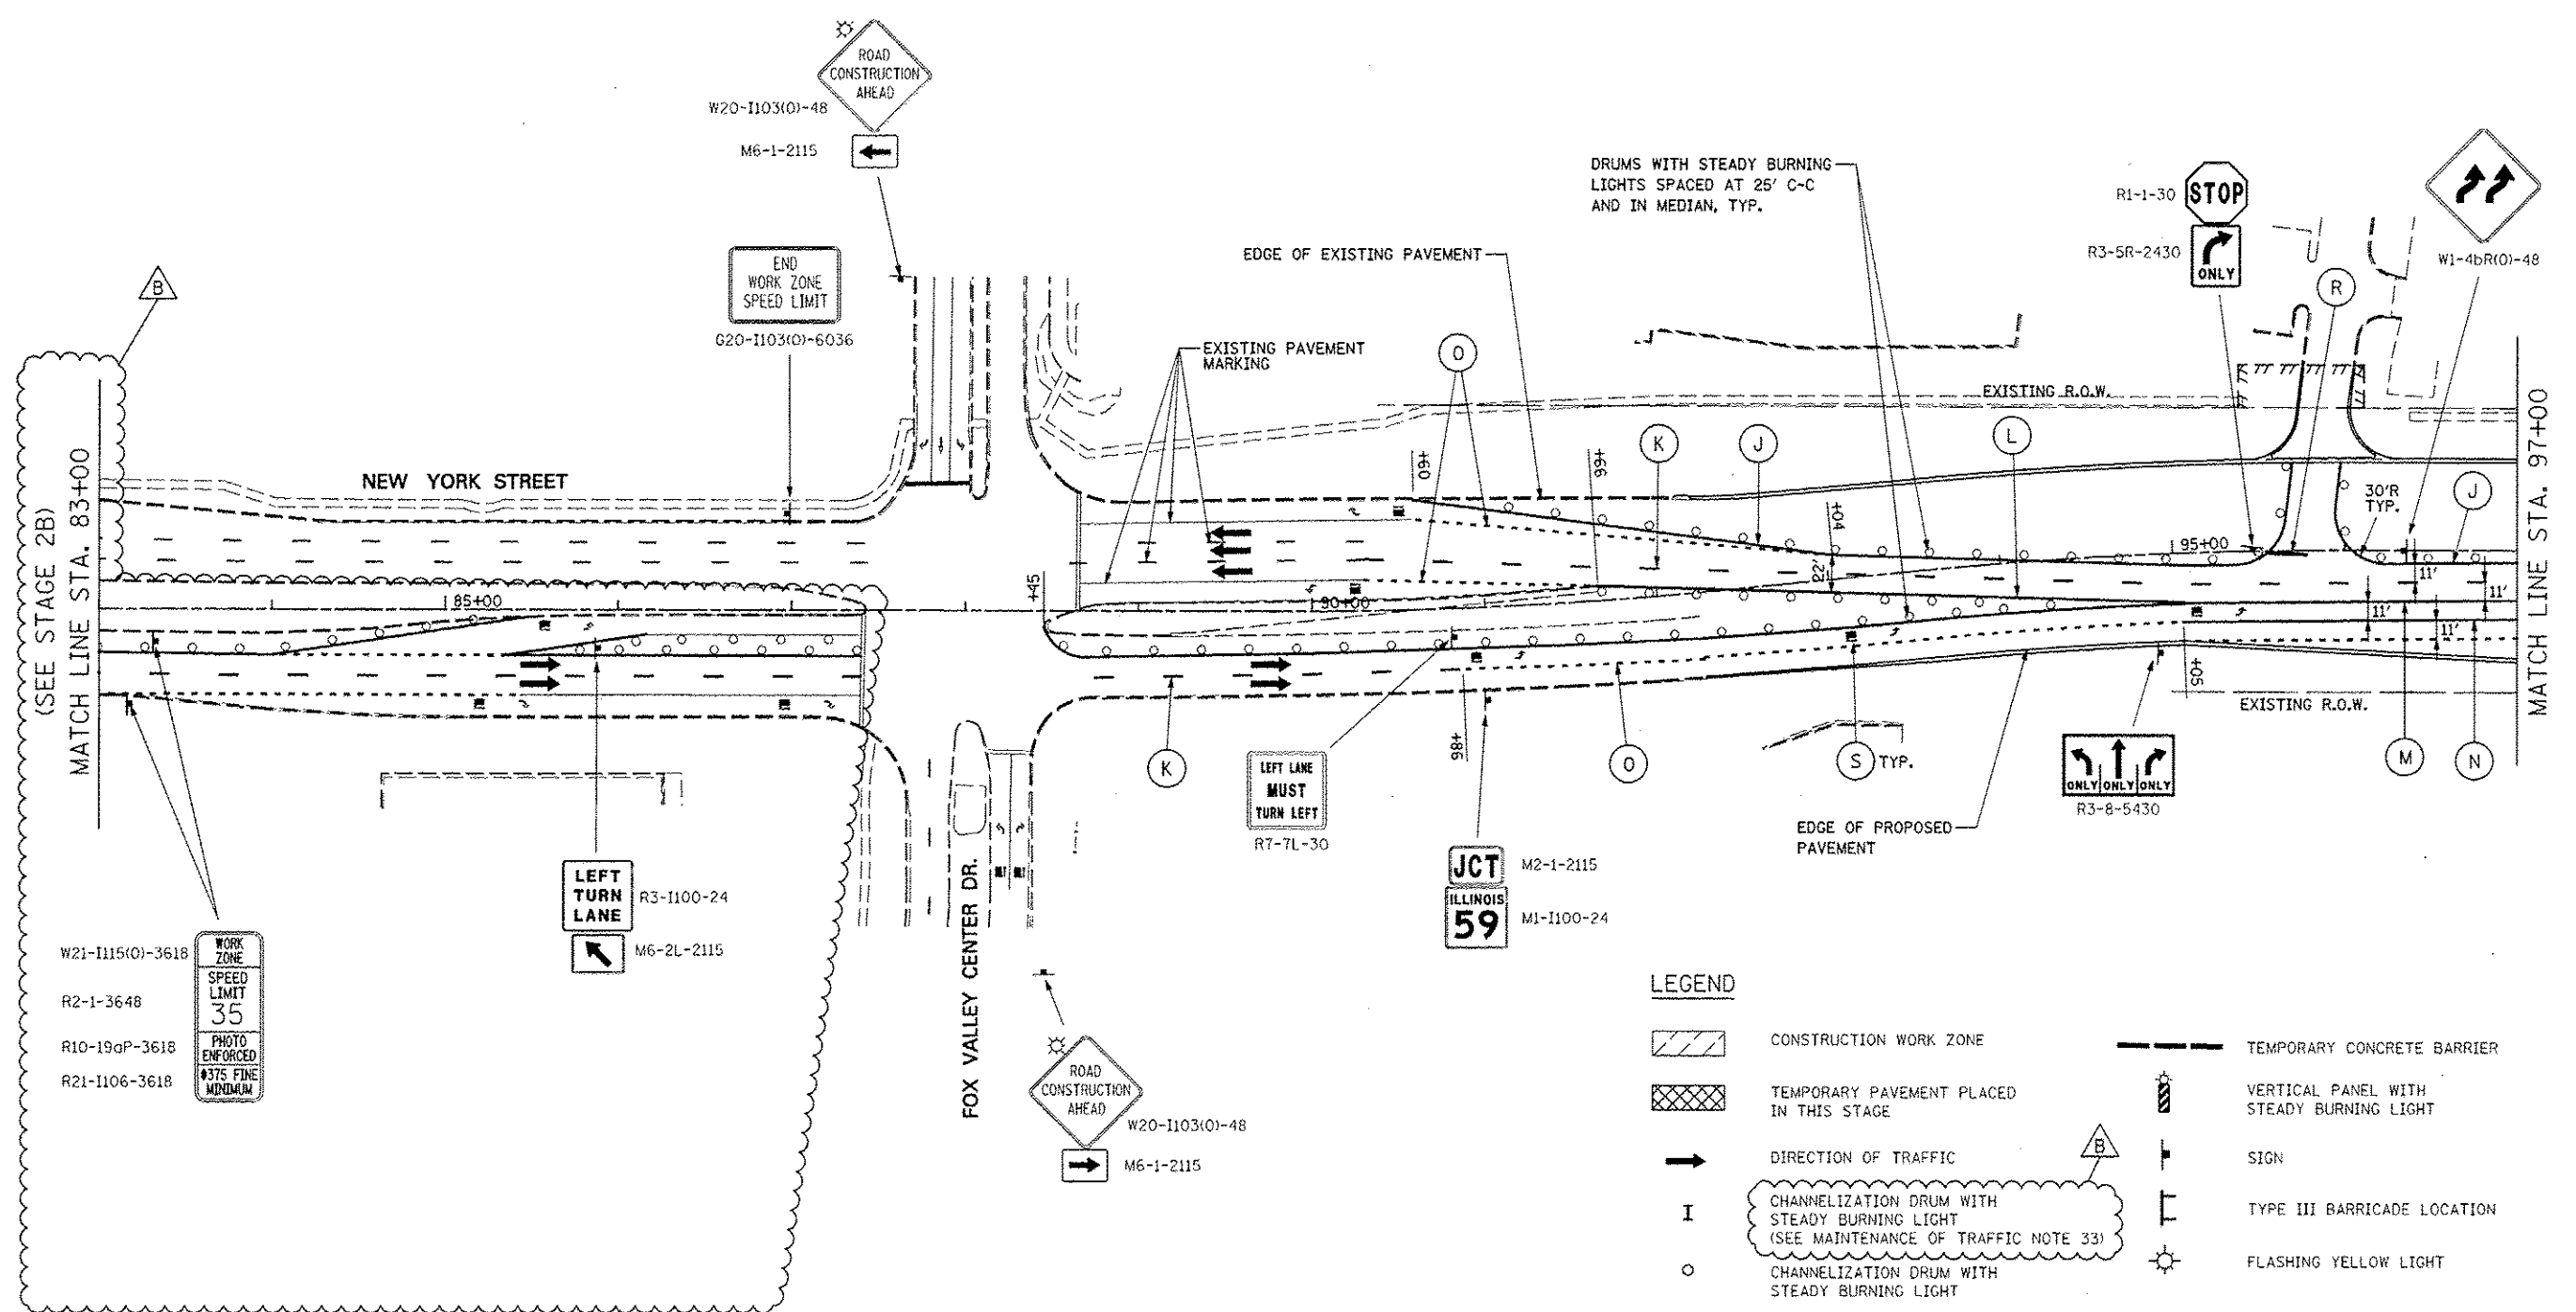

MOT PAVEMENT MARKING LEGEND


- | | | |
|---|--|---|
| (A) TEMPORARY PAVEMENT MARKING - LINE 4", SOLID WHITE | (G) TEMPORARY PAVEMENT MARKING - LINE 12", SOLID YELLOW | (N) WET REFLECTIVE TEMPORARY TAPE, TYPE III, 6", SOLID WHITE |
| (B) TEMPORARY PAVEMENT MARKING - LINE 4", WHITE SKIP-DASH (10' LINE - 30' SPACE) | (H) TEMPORARY PAVEMENT MARKING - LINE 24", SOLID WHITE | (O) WET REFLECTIVE TEMPORARY TAPE, TYPE III, 6", WHITE DOTTED (2' LINE - 6' SPACE) (UNLESS OTHERWISE NOTED) |
| (C) TEMPORARY PAVEMENT MARKING - LINE 4", SOLID YELLOW | (I) TEMPORARY PAVEMENT MARKING, LETTERS & SYMBOLS | (P) WET REFLECTIVE TEMPORARY TAPE, TYPE III, 12", SOLID YELLOW |
| (D) TEMPORARY PAVEMENT MARKING - LINE 4", DOUBLE YELLOW SPACED AT 11" C-C WITH TEMPORARY RAISED REFLECTIVE PAVEMENT MARKERS SPACED 40' C-C (BI-DIRECTIONAL AMBER) | (J) WET REFLECTIVE TEMPORARY TAPE, TYPE III, 4", SOLID WHITE | (R) WET REFLECTIVE TEMPORARY TAPE, TYPE III, 24", SOLID WHITE |
| (E) TEMPORARY PAVEMENT MARKING - LINE 6", SOLID WHITE | (K) WET REFLECTIVE TEMPORARY TAPE, TYPE III, 4", WHITE SKIP-DASH (10' LINE - 30' SPACE) | (S) WET REFLECTIVE TEMPORARY TAPE, TYPE III, LETTERS & SYMBOLS |
| (F) TEMPORARY PAVEMENT MARKING - LINE 6", WHITE DOTTED (2' LINE - 6' SPACE) (UNLESS OTHERWISE NOTED) | (L) WET REFLECTIVE TEMPORARY TAPE, TYPE III, 4", SOLID YELLOW | |
| | (M) WET REFLECTIVE TEMPORARY TAPE, TYPE III, 4", DOUBLE YELLOW SPACED AT 11" C-C WITH TEMPORARY RAISED REFLECTIVE PAVEMENT MARKERS SPACED 40' C-C (BI-DIRECTIONAL AMBER) | |

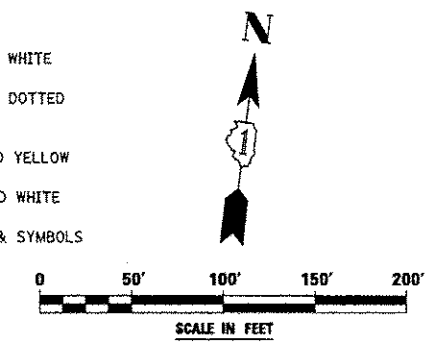

	DESIGNED	PJO	REVISED -	ADDENDUM B 05/01/2013	STATE OF ILLINOIS DEPARTMENT OF TRANSPORTATION	MAINTENANCE OF TRAFFIC – STAGE 3A NEW YORK STREET			F.A.P. RTE.	SECTION	COUNTY	TOTAL SHEETS	SHEET NO.
	DRAWN	KES	REVISED -						338	(112 & 113) WRS-7	DUPAGE	1156	232
	CHECKED	JCM	REVISED -			CONTRACT NO. 60R30							
	DATE	12/14/2012	REVISED -			SCALE: AS SHOWN	SHEET NO. 138 OF 195 SHEETS	STA. 85+00	TO STA. 97+00	ILLINOIS FED. AID PROJECT			

	CONSTRUCTION WORK ZONE
	TEMPORARY PAVEMENT PLACED IN THIS STAGE
	DIRECTION OF TRAFFIC
	CHANNELIZATION DRUM WITH STEADY BURNING LIGHT (SEE MAINTENANCE OF TRAFFIC NOTE 33)
	CHANNELIZATION DRUM WITH STEADY BURNING LIGHT

	TEMPORARY CONCRETE BARRIER
	VERTICAL PANEL WITH STEADY BURNING LIGHT
	SIGN
	TYPE III BARRICADE LOCATION
	FLASHING YELLOW LIGHT

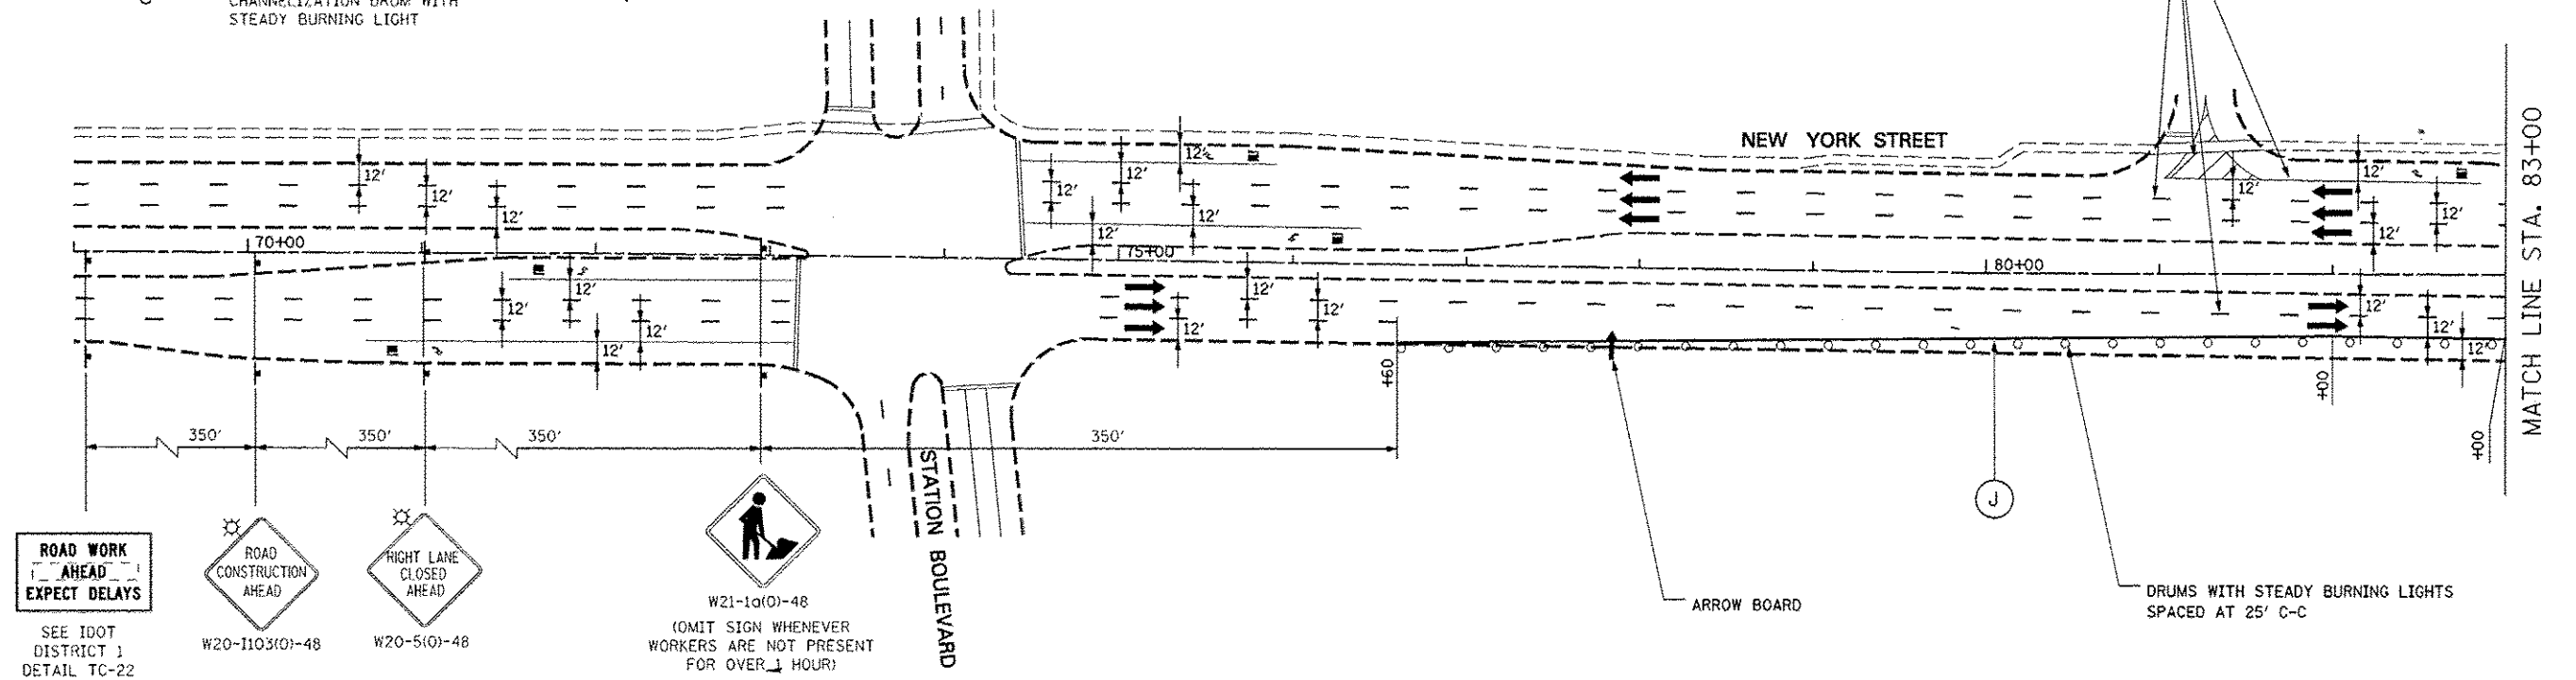

(SPACING MAY VARY DUE TO FIELD CONDITIONS)
TWO SIGNS REQUIRED AT EACH LOCATION;ONE SIGN REQUIRED
BEHIND RIGHT CURB AND ONE SIGN IN THE MEDIAN


- (A) TEMPORARY PAVEMENT MARKING - LINE 4", SOLID WHITE
- (B) TEMPORARY PAVEMENT MARKING - LINE 4", WHITE SKIP-DASH (10' LINE - 30' SPACE)
- (C) TEMPORARY PAVEMENT MARKING - LINE 4", SOLID YELLOW
- (D) TEMPORARY PAVEMENT MARKING - LINE 4", DOUBLE YELLOW SPACED AT 11" C-C WITH TEMPORARY RAISED REFLECTIVE PAVEMENT MARKERS SPACED 40' C-C (BI-DIRECTIONAL AMBER)
- (E) TEMPORARY PAVEMENT MARKING - LINE 6", SOLID WHITE
- (F) TEMPORARY PAVEMENT MARKING - LINE 6", WHITE DOTTED (2' LINE - 6' SPACE) (UNLESS OTHERWISE NOTED)

G	TEMPORARY PAVEMENT MARKING - LINE 12", SOLID YELLOW
H	TEMPORARY PAVEMENT MARKING - LINE 24", SOLID WHITE
I	TEMPORARY PAVEMENT MARKING, LETTERS & SYMBOLS
J	WET REFLECTIVE TEMPORARY TAPE, TYPE III, 4", SOLID WHITE
K	WET REFLECTIVE TEMPORARY TAPE, TYPE III, 4", WHITE SKIP-DASH (10' LINE - 30' SPACE)
L	WET REFLECTIVE TEMPORARY TAPE, TYPE III, 4", SOLID YELLOW
M	WET REFLECTIVE TEMPORARY TAPE, TYPE III, 4", DOUBLE YELLOW SPACED AT 11" C-C WITH TEMPORARY RAISED REFLECTIVE PAVEMENT MARKERS SPACED 40' C-C (BI-DIRECTIONAL AMBER)

(N)	WET REFLECTIVE TEMPORARY TAPE, TYPE III, 6", SOLID WHITE
(O)	WET REFLECTIVE TEMPORARY TAPE, TYPE III, 6", WHITE DOTTED (2' LINE - 6' SPACE) (UNLESS OTHERWISE NOTED)
(P)	WET REFLECTIVE TEMPORARY TAPE, TYPE III, 12", SOLID YELLOW
(R)	WET REFLECTIVE TEMPORARY TAPE, TYPE III, 24", SOLID WHITE
(S)	WET REFLECTIVE TEMPORARY TAPE, TYPE III, LETTERS & SYMBOLS



DESIGNED <i>PJO</i>	REVISED - ADDENDUM B 05/01/2013	STATE OF ILLINOIS DEPARTMENT OF TRANSPORTATION	MAINTENANCE OF TRAFFIC - STAGE 3B NEW YORK STREET				F.A.P. RTE.	SECTION	COUNTY	TOTAL SHEETS	SHEET NO.
DRAWN <i>KES</i>	REVISED -		338	(112 & 113) WRS-7	DUPAGE	1156	241A				
CHECKED <i>JCM</i>	REVISED -		CONTRACT NO. 60R30								
DATE <i>12/14/2012</i>	REVISED -		SCALE: AS SHOWN	SHEET NO. 147A OF 195 SHEETS	STA. 69+00	TO STA. 83+00	ILLINOIS FED. AID PROJECT				

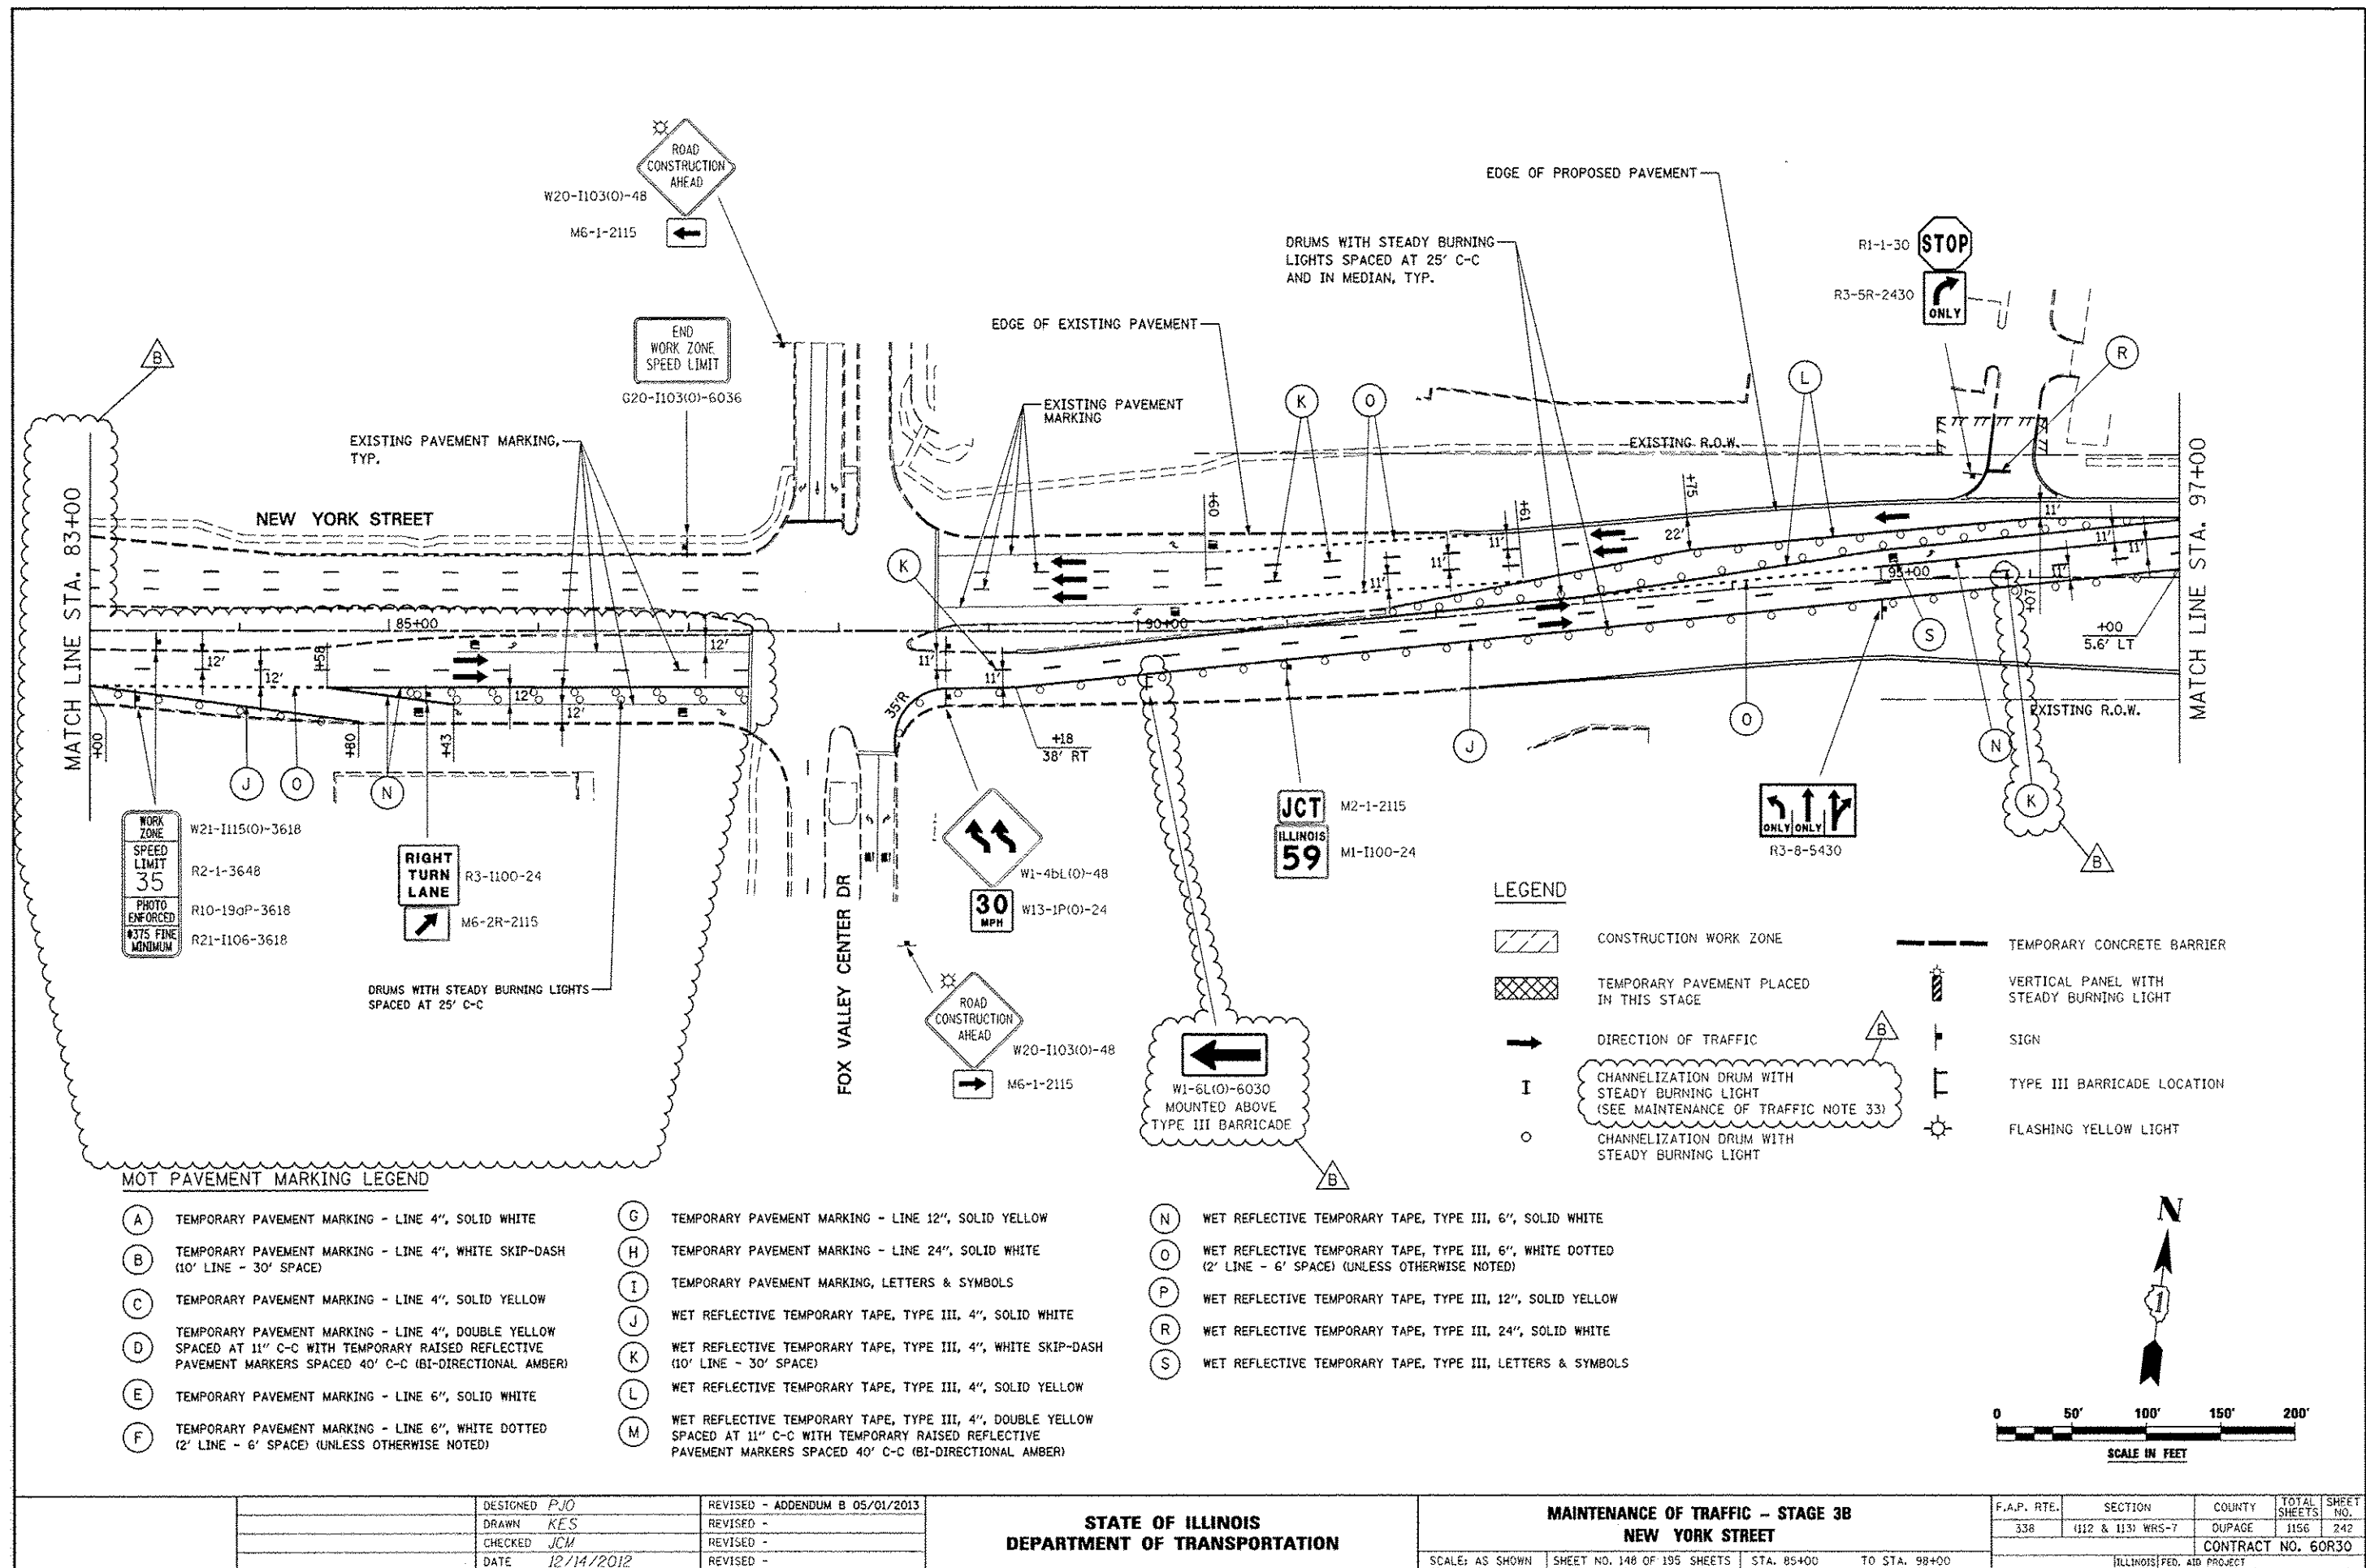


WORK ZONE
SPEED LIMIT
35
PHOTO ENFORCED
#375 FINE MINIMUM

MOT PAVEMENT MARKING LEGEND


- | | | |
|---|--|---|
| (A) TEMPORARY PAVEMENT MARKING - LINE 4", SOLID WHITE | (G) TEMPORARY PAVEMENT MARKING - LINE 12", SOLID YELLOW | (N) WET REFLECTIVE TEMPORARY TAPE, TYPE III, 6", SOLID WHITE |
| (B) TEMPORARY PAVEMENT MARKING - LINE 4", WHITE SKIP-DASH (10' LINE - 30' SPACE) | (H) TEMPORARY PAVEMENT MARKING - LINE 24", SOLID WHITE | (O) WET REFLECTIVE TEMPORARY TAPE, TYPE III, 6", WHITE DOTTED (2' LINE - 6' SPACE) (UNLESS OTHERWISE NOTED) |
| (C) TEMPORARY PAVEMENT MARKING - LINE 4", SOLID YELLOW | (I) TEMPORARY PAVEMENT MARKING, LETTERS & SYMBOLS | (P) WET REFLECTIVE TEMPORARY TAPE, TYPE III, 12", SOLID YELLOW |
| (D) TEMPORARY PAVEMENT MARKING - LINE 4", DOUBLE YELLOW SPACED AT 11" C-C WITH TEMPORARY RAISED REFLECTIVE PAVEMENT MARKERS SPACED 40' C-C (BI-DIRECTIONAL AMBER) | (J) WET REFLECTIVE TEMPORARY TAPE, TYPE III, 4", SOLID WHITE | (R) WET REFLECTIVE TEMPORARY TAPE, TYPE III, 24", SOLID WHITE |
| (E) TEMPORARY PAVEMENT MARKING - LINE 6", SOLID WHITE | (K) WET REFLECTIVE TEMPORARY TAPE, TYPE III, 4", WHITE SKIP-DASH (10' LINE - 30' SPACE) | (S) WET REFLECTIVE TEMPORARY TAPE, TYPE III, LETTERS & SYMBOLS |
| (F) TEMPORARY PAVEMENT MARKING - LINE 6", WHITE DOTTED (2' LINE - 6' SPACE) (UNLESS OTHERWISE NOTED) | (L) WET REFLECTIVE TEMPORARY TAPE, TYPE III, 4", SOLID YELLOW | |
| | (M) WET REFLECTIVE TEMPORARY TAPE, TYPE III, 4", DOUBLE YELLOW SPACED AT 11" C-C WITH TEMPORARY RAISED REFLECTIVE PAVEMENT MARKERS SPACED 40' C-C (BI-DIRECTIONAL AMBER) | |

LEGEND

- | | | | |
|--|--|--|--|
| | CONSTRUCTION WORK ZONE | | TEMPORARY CONCRETE BARRIER |
| | TEMPORARY PAVEMENT PLACED IN THIS STAGE | | VERTICAL PANEL WITH STEADY BURNING LIGHT |
| | DIRECTION OF TRAFFIC | | SIGN |
| | CHANNELIZATION DRUM WITH STEADY BURNING LIGHT (SEE MAINTENANCE OF TRAFFIC NOTE 33) | | TYPE III BARRICADE LOCATION |
| | CHANNELIZATION DRUM WITH STEADY BURNING LIGHT | | FLASHING YELLOW LIGHT |

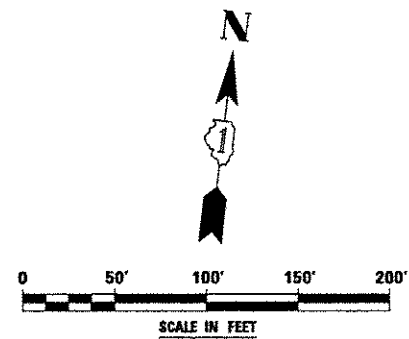



		DESIGNED <i>PJO</i>	REVISED - ADDENDUM B 05/01/2013	STATE OF ILLINOIS DEPARTMENT OF TRANSPORTATION	MAINTENANCE OF TRAFFIC - STAGE 3B NEW YORK STREET	F.A.P. RTE.	SECTION	COUNTY	TOTAL SHEETS	SHEET NO.	
		DRAWN <i>KES</i>	REVISED -			338	(112 & 113) WRS-7	DUPAGE	1156	242	
		CHECKED <i>JCM</i>	REVISED -			CONTRACT NO. 60R30					
		DATE <i>12/14/2012</i>	REVISED -			ILLINOIS FED. AID PROJECT					
					SCALE: AS SHOWN	SHEET NO. 148 OF 195 SHEETS	STA. 85+00	TO STA. 98+00			

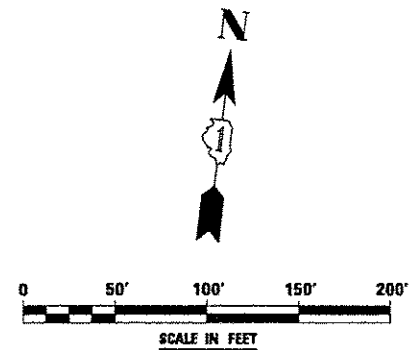

	DESIGNED	PJO	REVISED -	ADDENDUM B 05/01/2013	STATE OF ILLINOIS DEPARTMENT OF TRANSPORTATION	MAINTENANCE OF TRAFFIC - STAGE 3B AURORA AVENUE				F.A.P. RTE.	SECTION	COUNTY	TOTAL SHEETS	SHEET NO.
	DRAWN	KES	REVISED -			338	(112 & 113) WRS-7	DUPAGE	1156	243				
	CHECKED	JCM	REVISED -			CONTRACT NO. 60R30								
	DATE	12/14/2012	REVISED -			ILLINOIS FED. AID PROJECT								
						SCALE: AS SHOWN	SHEET NO. 149 OF 195 SHEETS	STA. 97+00	TO STA. 110+00					

LEGEND

 -  CONSTRUCTION WORK ZONE
-  TEMPORARY PAVEMENT PLACED IN THIS STAGE
-  DIRECTION OF TRAFFIC
-  CHANNELIZATION DRUM WITH STEADY BURNING LIGHT (SEE MAINTENANCE OF TRAFFIC NOTE 33)
-  CHANNELIZATION DRUM WITH STEADY BURNING LIGHT
-  TEMPORARY CONCRETE BARRIER
-  SIGN
-  TYPE III BARRICADE LOCATION
-  FLASHING YELLOW LIGHT

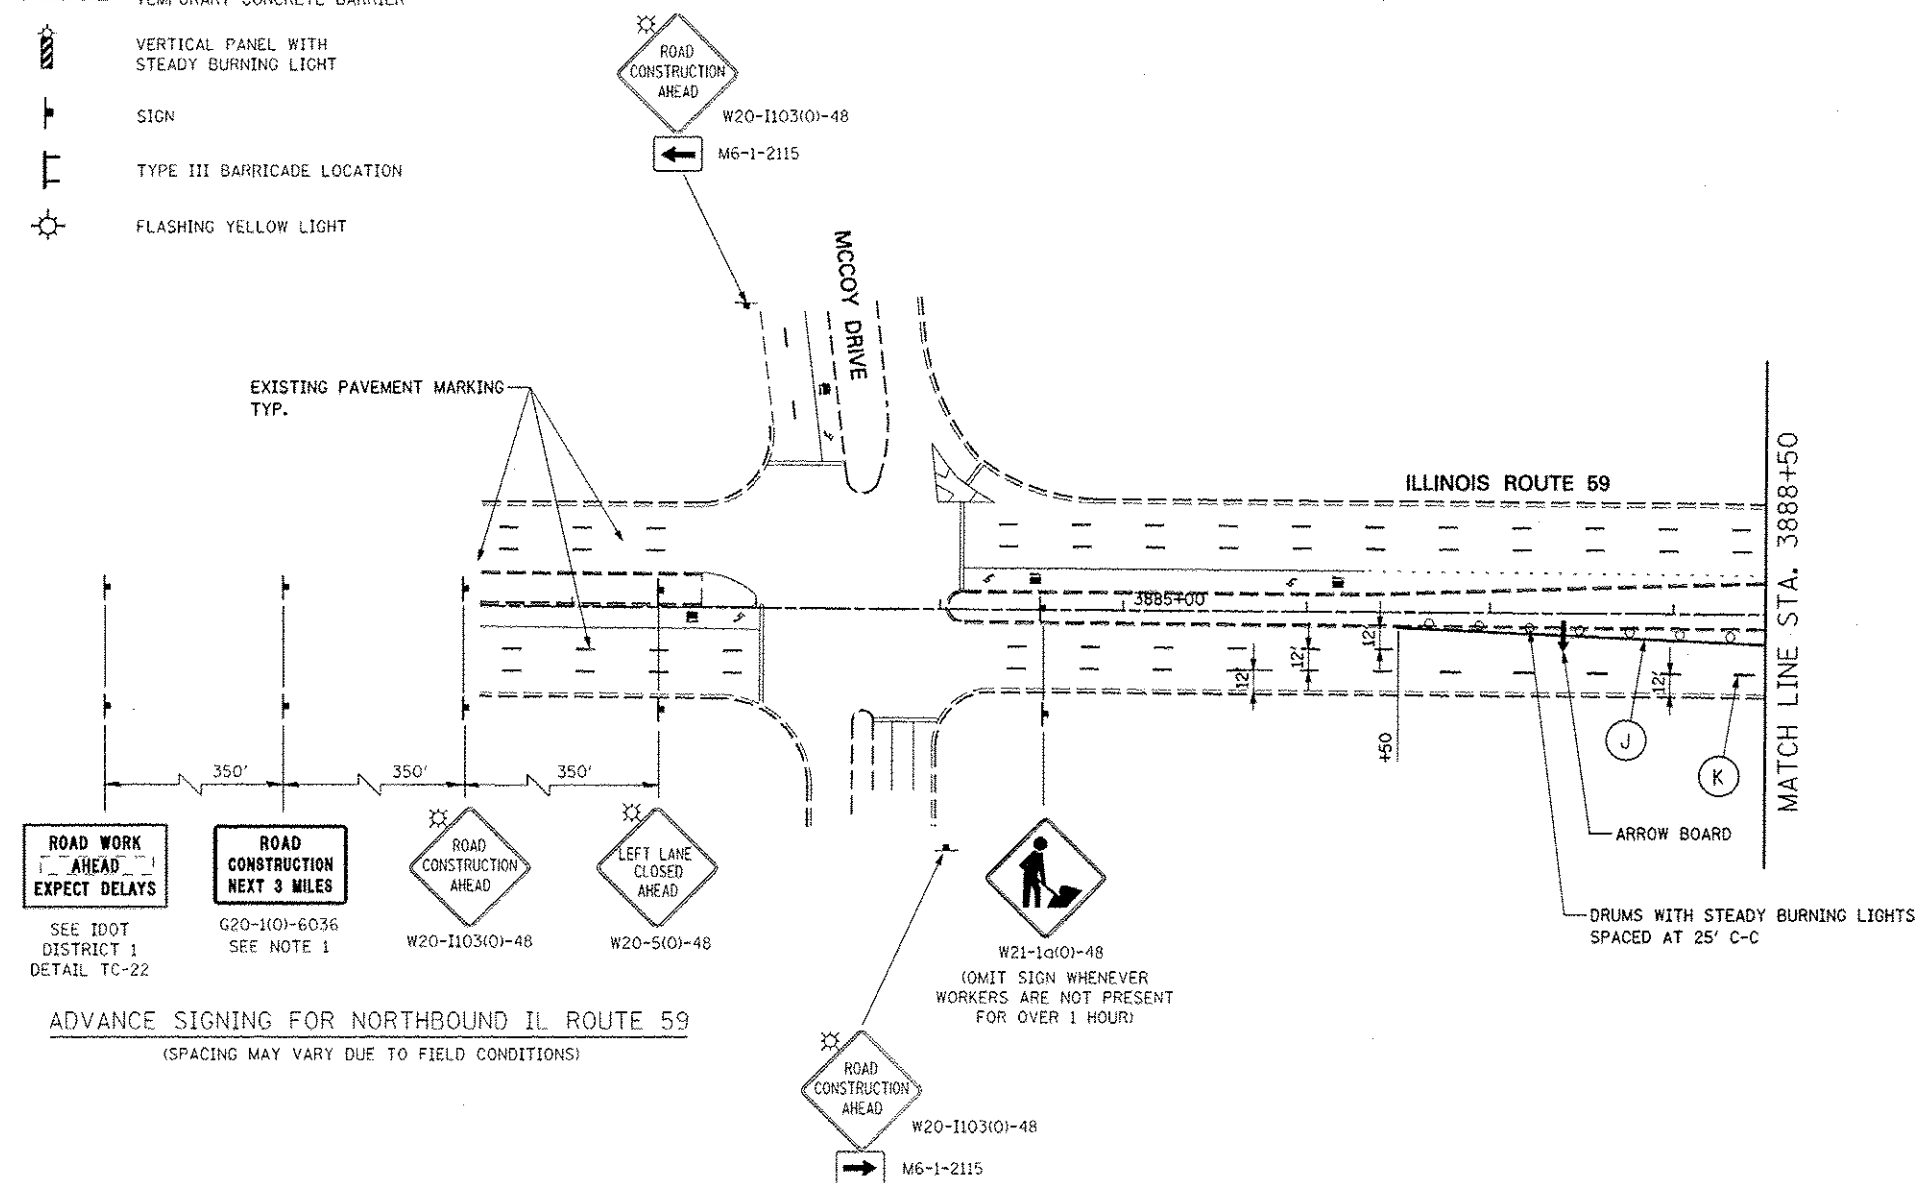


ADVANCE SIGNING FOR NORTHBOUND IL ROUTE 59
(SPACING MAY VARY DUE TO FIELD CONDITIONS)

MOT PAVEMENT MARKING LEGEND

- (A) TEMPORARY PAVEMENT MARKING - LINE 4", SOLID WHITE
- (B) TEMPORARY PAVEMENT MARKING - LINE 4", WHITE SKIP-DASH (10' LINE - 30' SPACE)
- (C) TEMPORARY PAVEMENT MARKING - LINE 4", SOLID YELLOW
- (D) TEMPORARY PAVEMENT MARKING - LINE 4", DOUBLE YELLOW SPACED AT 11" C-C WITH TEMPORARY RAISED REFLECTIVE PAVEMENT MARKERS SPACED 40' C-C (BI-DIRECTIONAL AMBER)
- (E) TEMPORARY PAVEMENT MARKING - LINE 6", SOLID WHITE
- (F) TEMPORARY PAVEMENT MARKING - LINE 6", WHITE DOTTED (2' LINE - 6' SPACE) (UNLESS OTHERWISE NOTED)
- (G) TEMPORARY PAVEMENT MARKING - LINE 12", SOLID YELLOW
- (H) TEMPORARY PAVEMENT MARKING - LINE 24", SOLID WHITE
- (I) TEMPORARY PAVEMENT MARKING, LETTERS & SYMBOLS
- (J) WET REFLECTIVE TEMPORARY TAPE, TYPE III, 4", SOLID WHITE
- (K) WET REFLECTIVE TEMPORARY TAPE, TYPE III, 4", WHITE SKIP-DASH (10' LINE - 30' SPACE)
- (L) WET REFLECTIVE TEMPORARY TAPE, TYPE III, 4", SOLID YELLOW
- (M) WET REFLECTIVE TEMPORARY TAPE, TYPE III, 4", DOUBLE YELLOW SPACED AT 11" C-C WITH TEMPORARY RAISED REFLECTIVE PAVEMENT MARKERS SPACED 40' C-C (BI-DIRECTIONAL AMBER)
- (N) WET REFLECTIVE TEMPORARY TAPE, TYPE III, 6", SOLID WHITE
- (O) WET REFLECTIVE TEMPORARY TAPE, TYPE III, 6", WHITE DOTTED (2' LINE - 6' SPACE) (UNLESS OTHERWISE NOTED)
- (P) WET REFLECTIVE TEMPORARY TAPE, TYPE III, 12", SOLID YELLOW
- (R) WET REFLECTIVE TEMPORARY TAPE, TYPE III, 24", SOLID WHITE
- (S) WET REFLECTIVE TEMPORARY TAPE, TYPE III, LETTERS & SYMBOLS

NOTES


- THE CONTRACTOR SHALL INSTALL G20-1101 "ROAD CONSTRUCTION NEXT 3 MILES" AND G20-2a(0) "END CONSTRUCTION" SIGNS ONLY WHILE CONSTRUCTION IS ONGOING FOR ADJACENT ROADWAY CONTRACTS (60R31 AND 60I31) LOCATED NORTH OF NORTH AURORA ROAD. SEE IDOT STANDARD 701901.

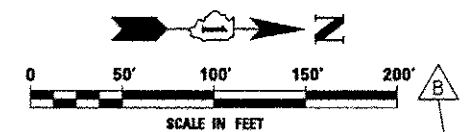

DESIGNED <i>PJO</i>		REVISED - ADDENDUM B 05/01/2013		STATE OF ILLINOIS DEPARTMENT OF TRANSPORTATION	MAINTENANCE OF TRAFFIC - STAGE 4 ILLINOIS ROUTE 59	F.A.P. RTE.		SECTION		COUNTY		TOTAL SHEETS	
DRAWN <i>KES</i>		REVISED -				338		(112 & 113) WRS-7		DUPAGE		1156	
CHECKED <i>JCM</i>		REVISED -										251A	
DATE <i>12/14/2012</i>		REVISED -										CONTRACT NO. 60R30	
						SCALE: AS SHOWN		SHEET NO. 157A OF 195 SHEETS		STA. 3880+00 TO STA. 3880+50		ILLINOIS FED. AID PROJECT	

LEGEND

- CONSTRUCTION WORK ZONE
- TEMPORARY PAVEMENT PLACED IN THIS STAGE
- DIRECTION OF TRAFFIC
- CHANNELIZATION DRUM WITH STEADY BURNING LIGHT (SEE MAINTENANCE OF TRAFFIC NOTE 33)
- CHANNELIZATION DRUM WITH STEADY BURNING LIGHT
- TEMPORARY CONCRETE BARRIER
- VERTICAL PANEL WITH STEADY BURNING LIGHT
- SIGN
- TYPE III BARRICADE LOCATION
- FLASHING YELLOW LIGHT

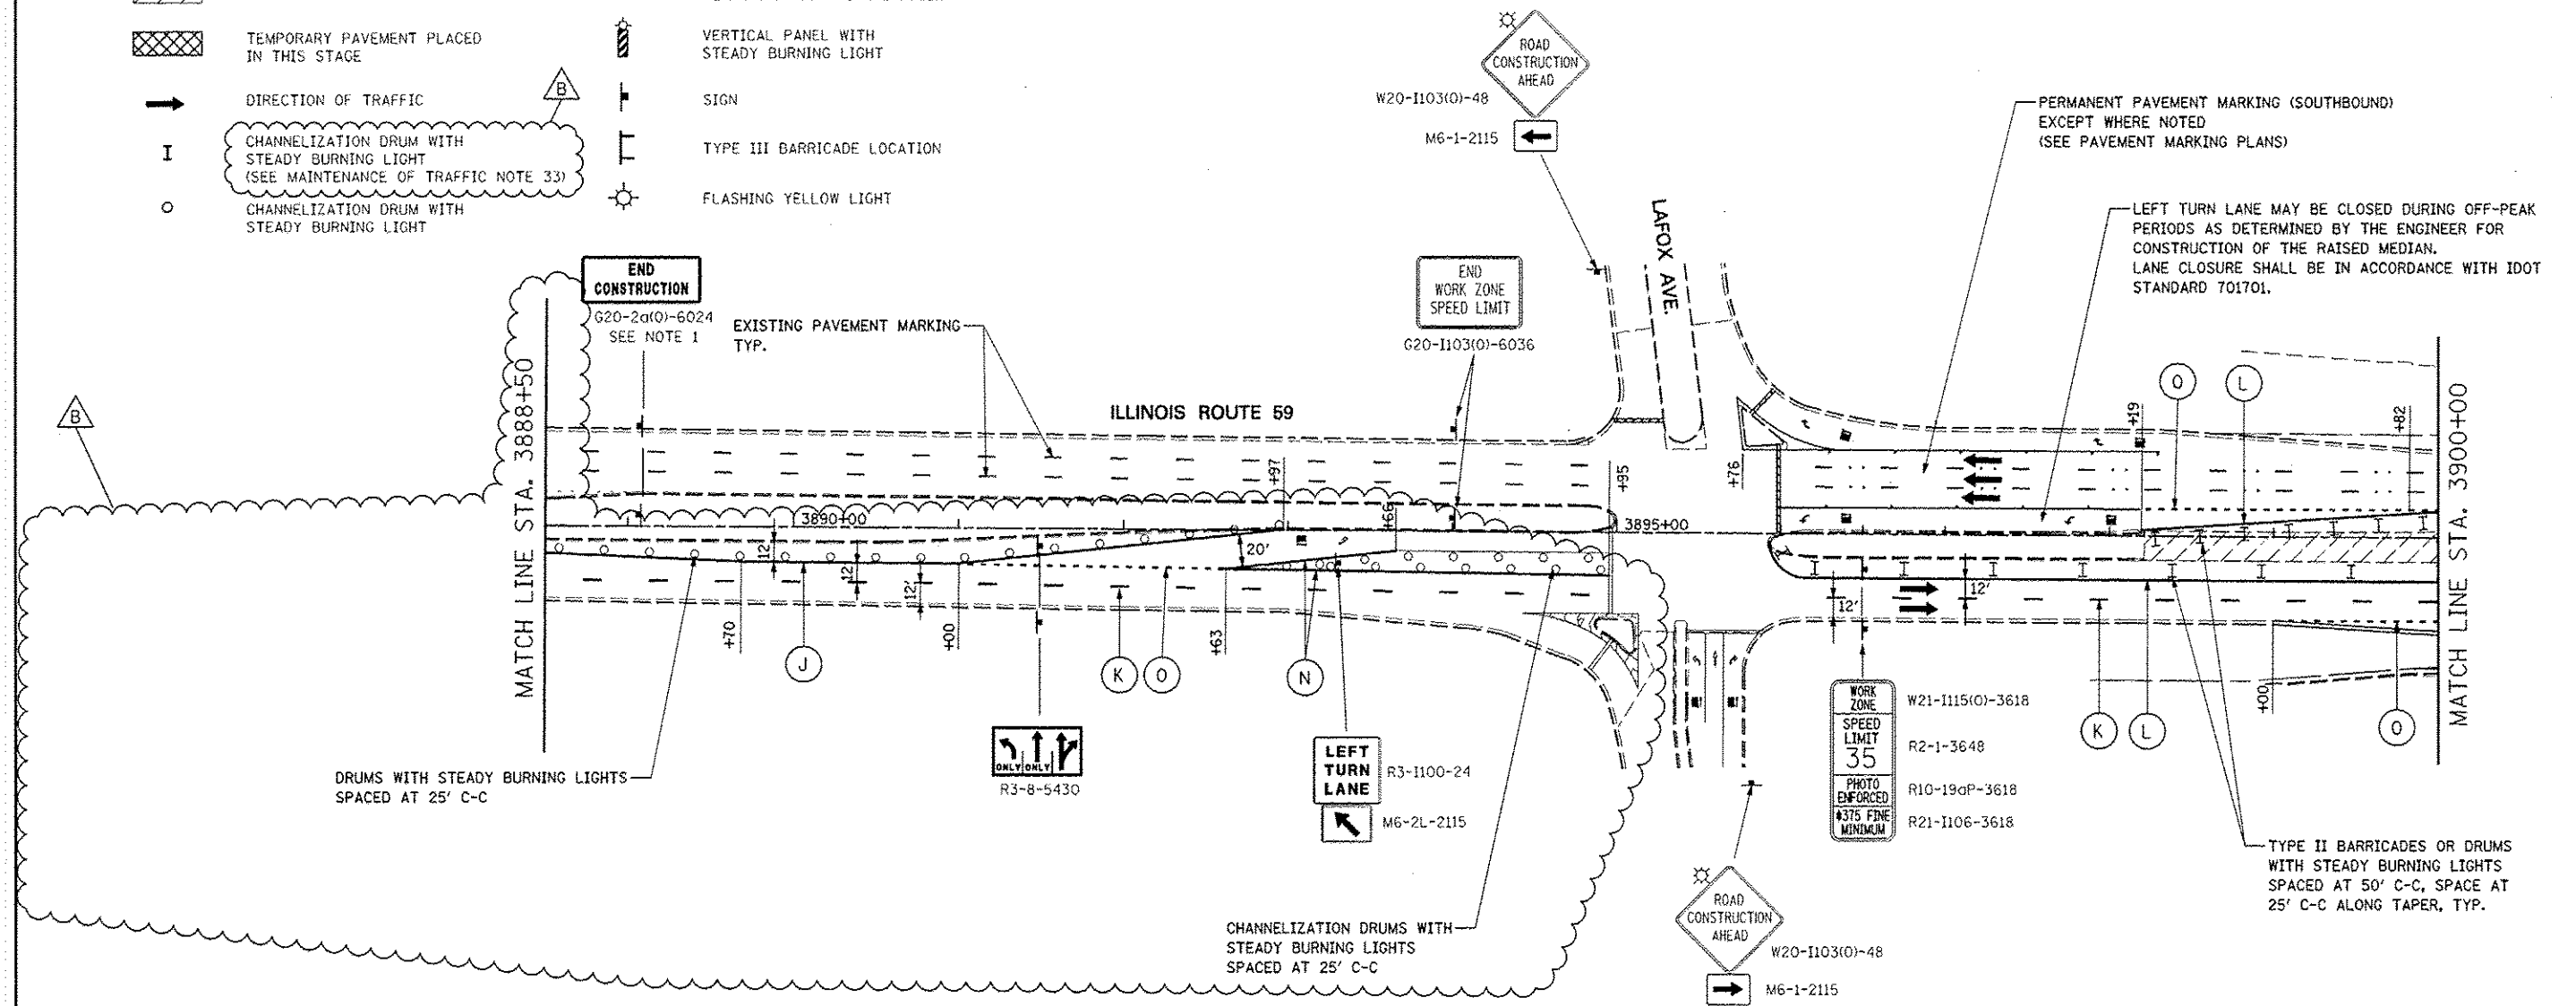


MOT PAVEMENT MARKING LEGEND

- | | | |
|---|--|---|
| (A) TEMPORARY PAVEMENT MARKING - LINE 4", SOLID WHITE | (G) TEMPORARY PAVEMENT MARKING - LINE 12", SOLID YELLOW | (N) WET REFLECTIVE TEMPORARY TAPE, TYPE III, 6", SOLID WHITE |
| (B) TEMPORARY PAVEMENT MARKING - LINE 4", WHITE SKIP-DASH (10' LINE - 30' SPACE) | (H) TEMPORARY PAVEMENT MARKING - LINE 24", SOLID WHITE | (O) WET REFLECTIVE TEMPORARY TAPE, TYPE III, 6", WHITE DOTTED (2' LINE - 6' SPACE) (UNLESS OTHERWISE NOTED) |
| (C) TEMPORARY PAVEMENT MARKING - LINE 4", SOLID YELLOW | (I) TEMPORARY PAVEMENT MARKING, LETTERS & SYMBOLS | (P) WET REFLECTIVE TEMPORARY TAPE, TYPE III, 12", SOLID YELLOW |
| (D) TEMPORARY PAVEMENT MARKING - LINE 4", DOUBLE YELLOW SPACED AT 11" C-C WITH TEMPORARY RAISED REFLECTIVE PAVEMENT MARKERS SPACED 40' C-C (BI-DIRECTIONAL AMBER) | (J) WET REFLECTIVE TEMPORARY TAPE, TYPE III, 4", SOLID WHITE | (R) WET REFLECTIVE TEMPORARY TAPE, TYPE III, 24", SOLID WHITE |
| (E) TEMPORARY PAVEMENT MARKING - LINE 6", SOLID WHITE | (K) WET REFLECTIVE TEMPORARY TAPE, TYPE III, 4", WHITE SKIP-DASH (10' LINE - 30' SPACE) | (S) WET REFLECTIVE TEMPORARY TAPE, TYPE III, LETTERS & SYMBOLS |
| (F) TEMPORARY PAVEMENT MARKING - LINE 6", WHITE DOTTED (2' LINE - 6' SPACE) (UNLESS OTHERWISE NOTED) | (L) WET REFLECTIVE TEMPORARY TAPE, TYPE III, 4", SOLID YELLOW | |
| | (M) WET REFLECTIVE TEMPORARY TAPE, TYPE III, 4", DOUBLE YELLOW SPACED AT 11" C-C WITH TEMPORARY RAISED REFLECTIVE PAVEMENT MARKERS SPACED 40' C-C (BI-DIRECTIONAL AMBER) | |

NOTES


- THE CONTRACTOR SHALL INSTALL G20-1(0) "ROAD CONSTRUCTION NEXT 3 MILES" AND G20-2(0) "END CONSTRUCTION" SIGNS ONLY WHILE CONSTRUCTION IS ONGOING FOR ADJACENT ROADWAY CONTRACTS (60R31 AND 60I31) LOCATED NORTH OF NORTH AURORA ROAD. SEE IDOT STANDARD 701901.

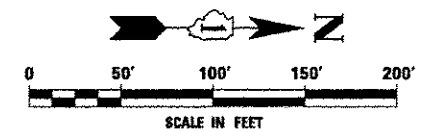

DESIGNED <i>PJO</i>		REVISED - ADDENDUM B 05/01/2013		STATE OF ILLINOIS DEPARTMENT OF TRANSPORTATION	MAINTENANCE OF TRAFFIC – STAGE 4 ILLINOIS ROUTE 59	F.A.P. RTE.		SECTION		COUNTY		TOTAL SHEETS		SHEET NO.	
DRAWN <i>KES</i>		REVISED -				338		(112 & 113) WRS-7		DUPAGE		1156			252
CHECKED <i>JCM</i>		REVISED -				CONTRACT NO. 60R30									
DATE <i>12/14/2012</i>		REVISED -				ILLINOIS FED. AID PROJECT									
SCALE: AS SHOWN		SHEET NO. 158 OF 195 SHEETS		STA. 3888+50 TO STA. 3900+00											

LEGEND

-  CONSTRUCTION WORK ZONE
-  TEMPORARY PAVEMENT PLACED IN THIS STAGE
-  DIRECTION OF TRAFFIC
-  CHANNELIZATION DRUM WITH STEADY BURNING LIGHT (SEE MAINTENANCE OF TRAFFIC NOTE 33)
-  CHANNELIZATION DRUM WITH STEADY BURNING LIGHT
-  TEMPORARY CONCRETE BARRIER
-  VERTICAL PANEL WITH STEADY BURNING LIGHT
-  SIGN
-  TYPE III BARRICADE LOCATION
-  FLASHING YELLOW LIGHT

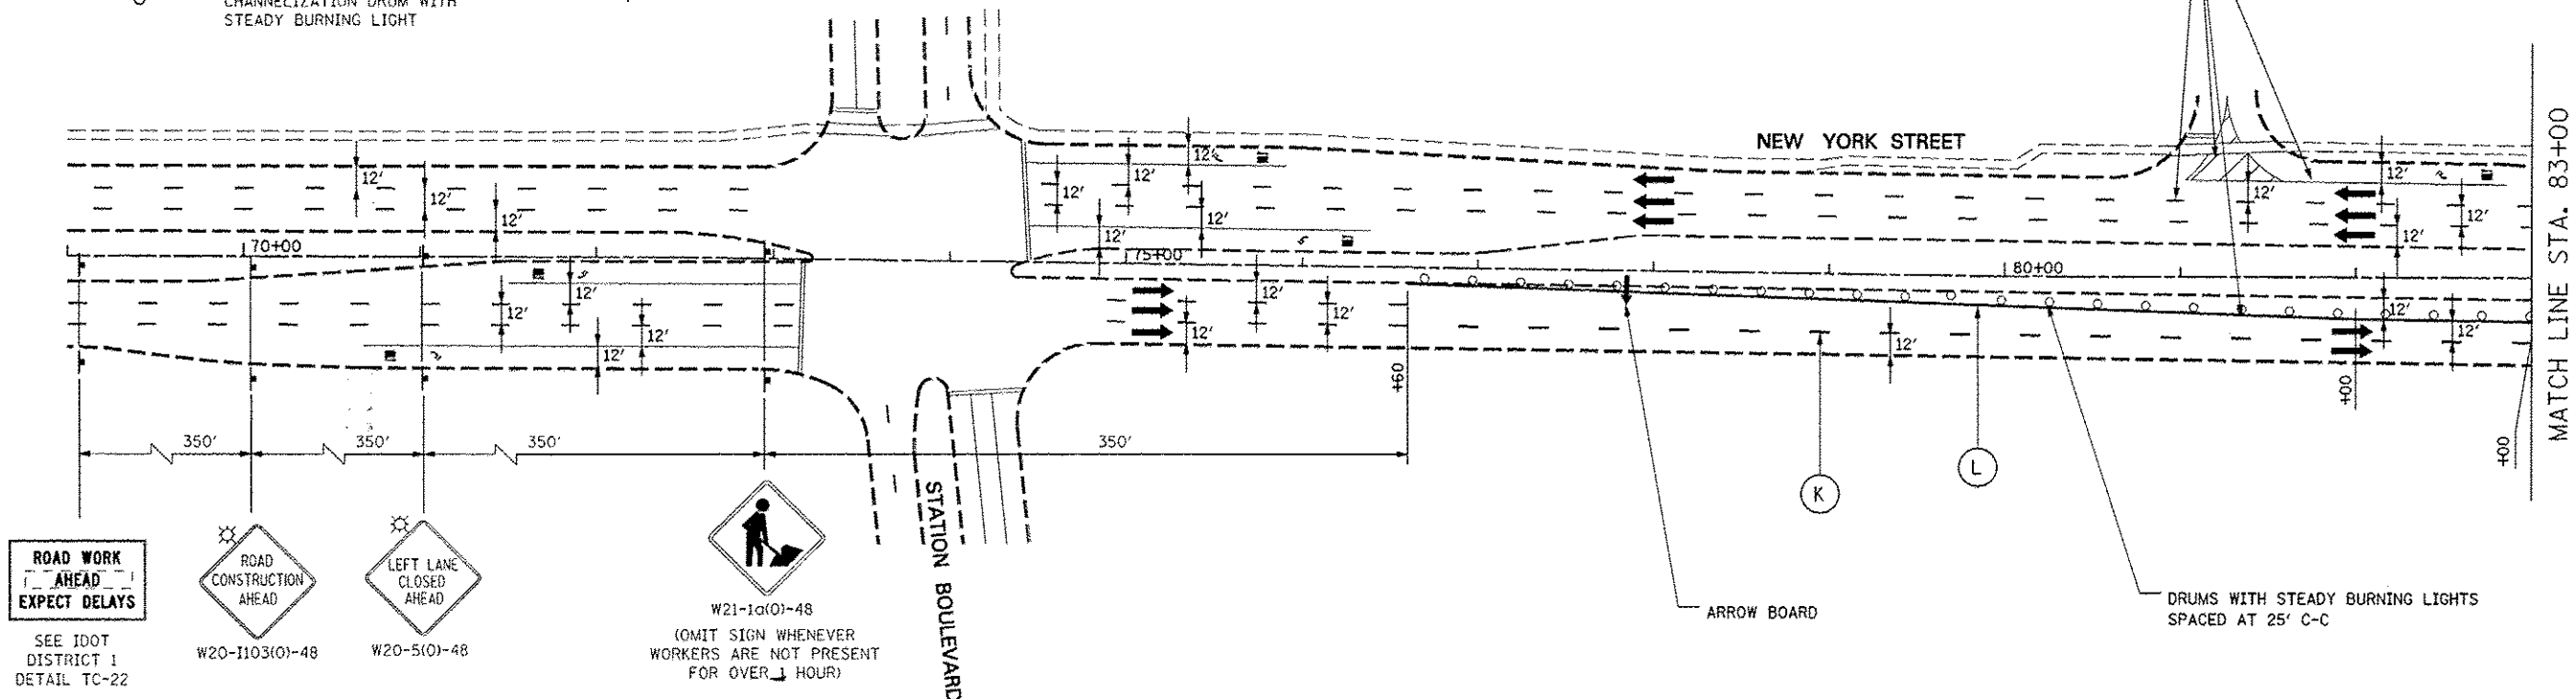

ADVANCE SIGNING FOR NEW YORK STREET


(SPACING MAY VARY DUE TO FIELD CONDITIONS)
TWO SIGNS REQUIRED AT EACH LOCATION; ONE SIGN REQUIRED BEHIND RIGHT CURB AND ONE SIGN IN THE MEDIAN

MOT PAVEMENT MARKING LEGEND

- | | | |
|---|--|---|
| (A) TEMPORARY PAVEMENT MARKING - LINE 4", SOLID WHITE | (G) TEMPORARY PAVEMENT MARKING - LINE 12", SOLID YELLOW | (N) WET REFLECTIVE TEMPORARY TAPE, TYPE III, 6", SOLID WHITE |
| (B) TEMPORARY PAVEMENT MARKING - LINE 4", WHITE SKIP-DASH (10' LINE - 30' SPACE) | (H) TEMPORARY PAVEMENT MARKING - LINE 24", SOLID WHITE | (O) WET REFLECTIVE TEMPORARY TAPE, TYPE III, 6", WHITE DOTTED (2' LINE - 6' SPACE) (UNLESS OTHERWISE NOTED) |
| (C) TEMPORARY PAVEMENT MARKING - LINE 4", SOLID YELLOW | (I) TEMPORARY PAVEMENT MARKING, LETTERS & SYMBOLS | (P) WET REFLECTIVE TEMPORARY TAPE, TYPE III, 12", SOLID YELLOW |
| (D) TEMPORARY PAVEMENT MARKING - LINE 4", DOUBLE YELLOW SPACED AT 11" C-C WITH TEMPORARY RAISED REFLECTIVE PAVEMENT MARKERS SPACED 40' C-C (BI-DIRECTIONAL AMBER) | (J) WET REFLECTIVE TEMPORARY TAPE, TYPE III, 4", SOLID WHITE | (R) WET REFLECTIVE TEMPORARY TAPE, TYPE III, 24", SOLID WHITE |
| (E) TEMPORARY PAVEMENT MARKING - LINE 6", SOLID WHITE | (K) WET REFLECTIVE TEMPORARY TAPE, TYPE III, 4", WHITE SKIP-DASH (10' LINE - 30' SPACE) | (S) WET REFLECTIVE TEMPORARY TAPE, TYPE III, LETTERS & SYMBOLS |
| (F) TEMPORARY PAVEMENT MARKING - LINE 6", WHITE DOTTED (2' LINE - 6' SPACE) (UNLESS OTHERWISE NOTED) | (L) WET REFLECTIVE TEMPORARY TAPE, TYPE III, 4", SOLID YELLOW | |
| | (M) WET REFLECTIVE TEMPORARY TAPE, TYPE III, 4", DOUBLE YELLOW SPACED AT 11" C-C WITH TEMPORARY RAISED REFLECTIVE PAVEMENT MARKERS SPACED 40' C-C (BI-DIRECTIONAL AMBER) | |




DESIGNED <i>PJO</i>		REVISED - ADDENDUM B 05/01/2013		STATE OF ILLINOIS DEPARTMENT OF TRANSPORTATION	MAINTENANCE OF TRAFFIC – STAGE 4 NEW YORK STREET				F.A.P. RTE.		SECTION		COUNTY	TOTAL SHEETS	SHEET NO.		
DRAWN <i>KES</i>		REVISED -							338		(112 & 113) WRS-7		DUPAGE	1156	253A		
CHECKED <i>JCM</i>		REVISED -															
DATE <i>12/14/2012</i>		REVISED -											CONTRACT NO. 60R30				
									SCALE: AS SHOWN		SHEET NO. 164A OF 195 SHEETS		STA. 69+00		TO STA. 83+00		ILLINOIS FED. AID PROJECT

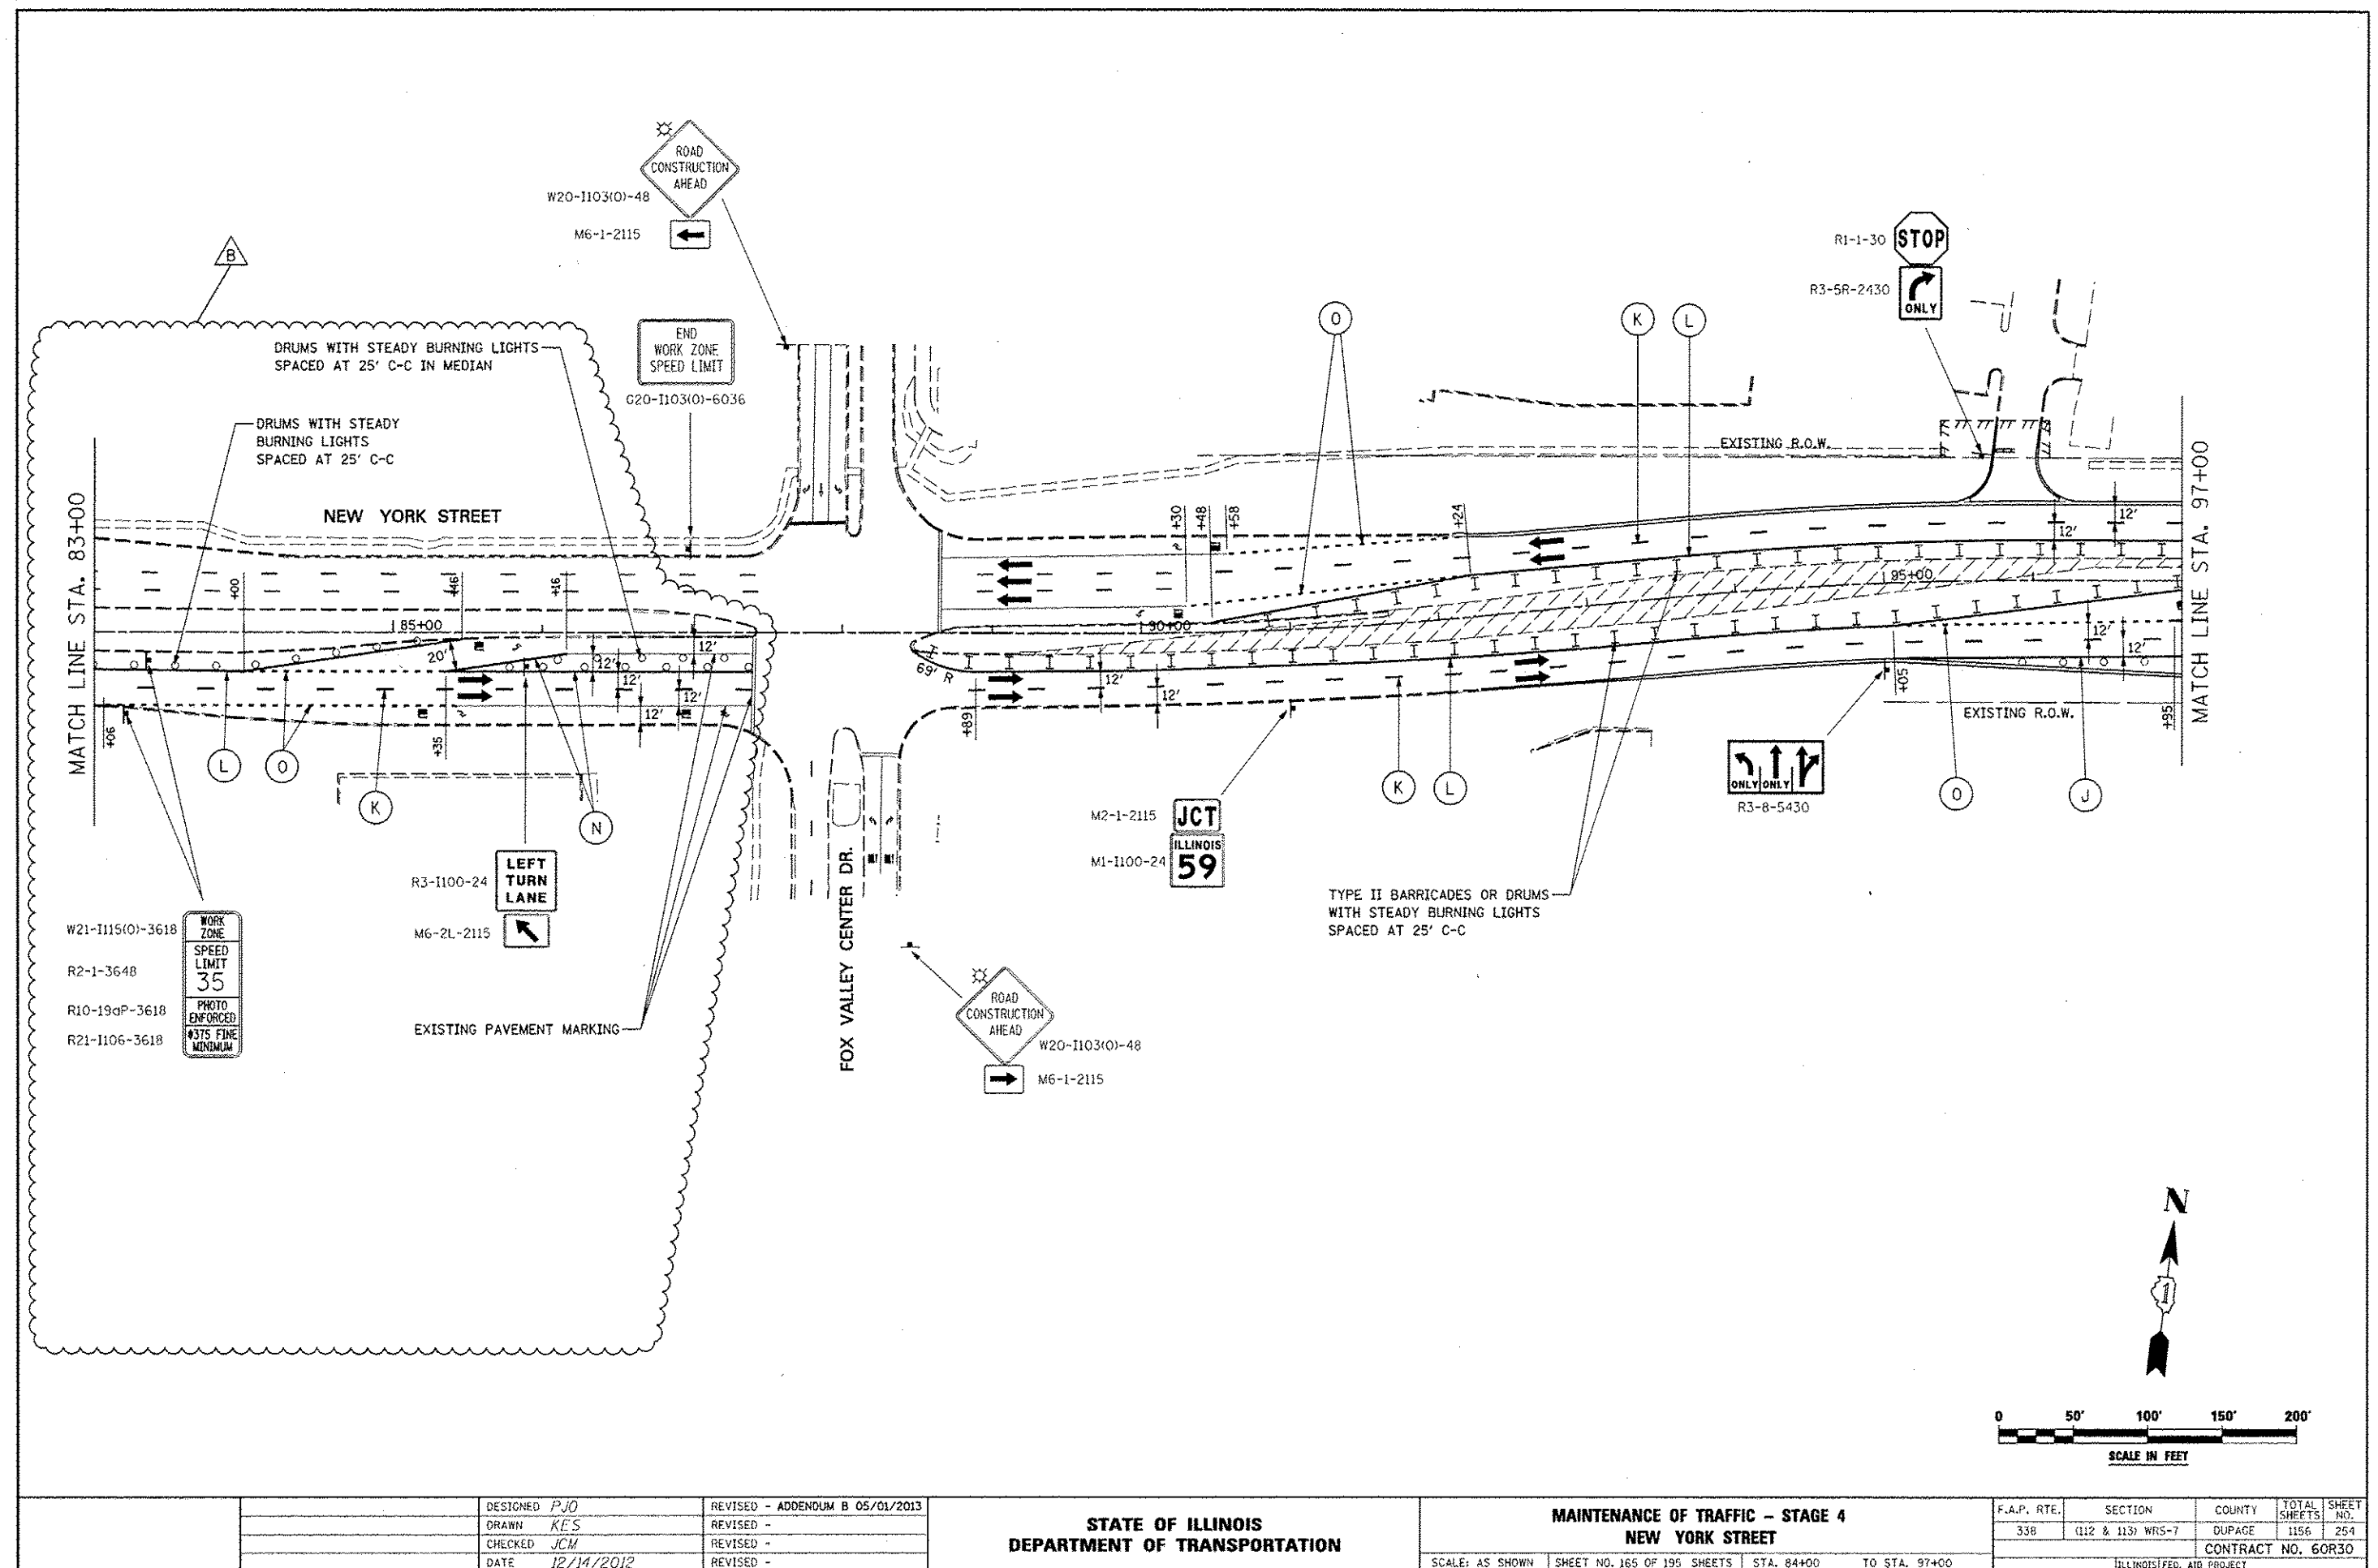

TYPE II BARRICADES OR DRUMS
WITH STEADY BURNING LIGHTS
SPACED AT 25' C-C


FOR CONTINUATION SEE
ILLINOIS ROUTE 59
MAINTENANCE OF TRAFFIC PLANS

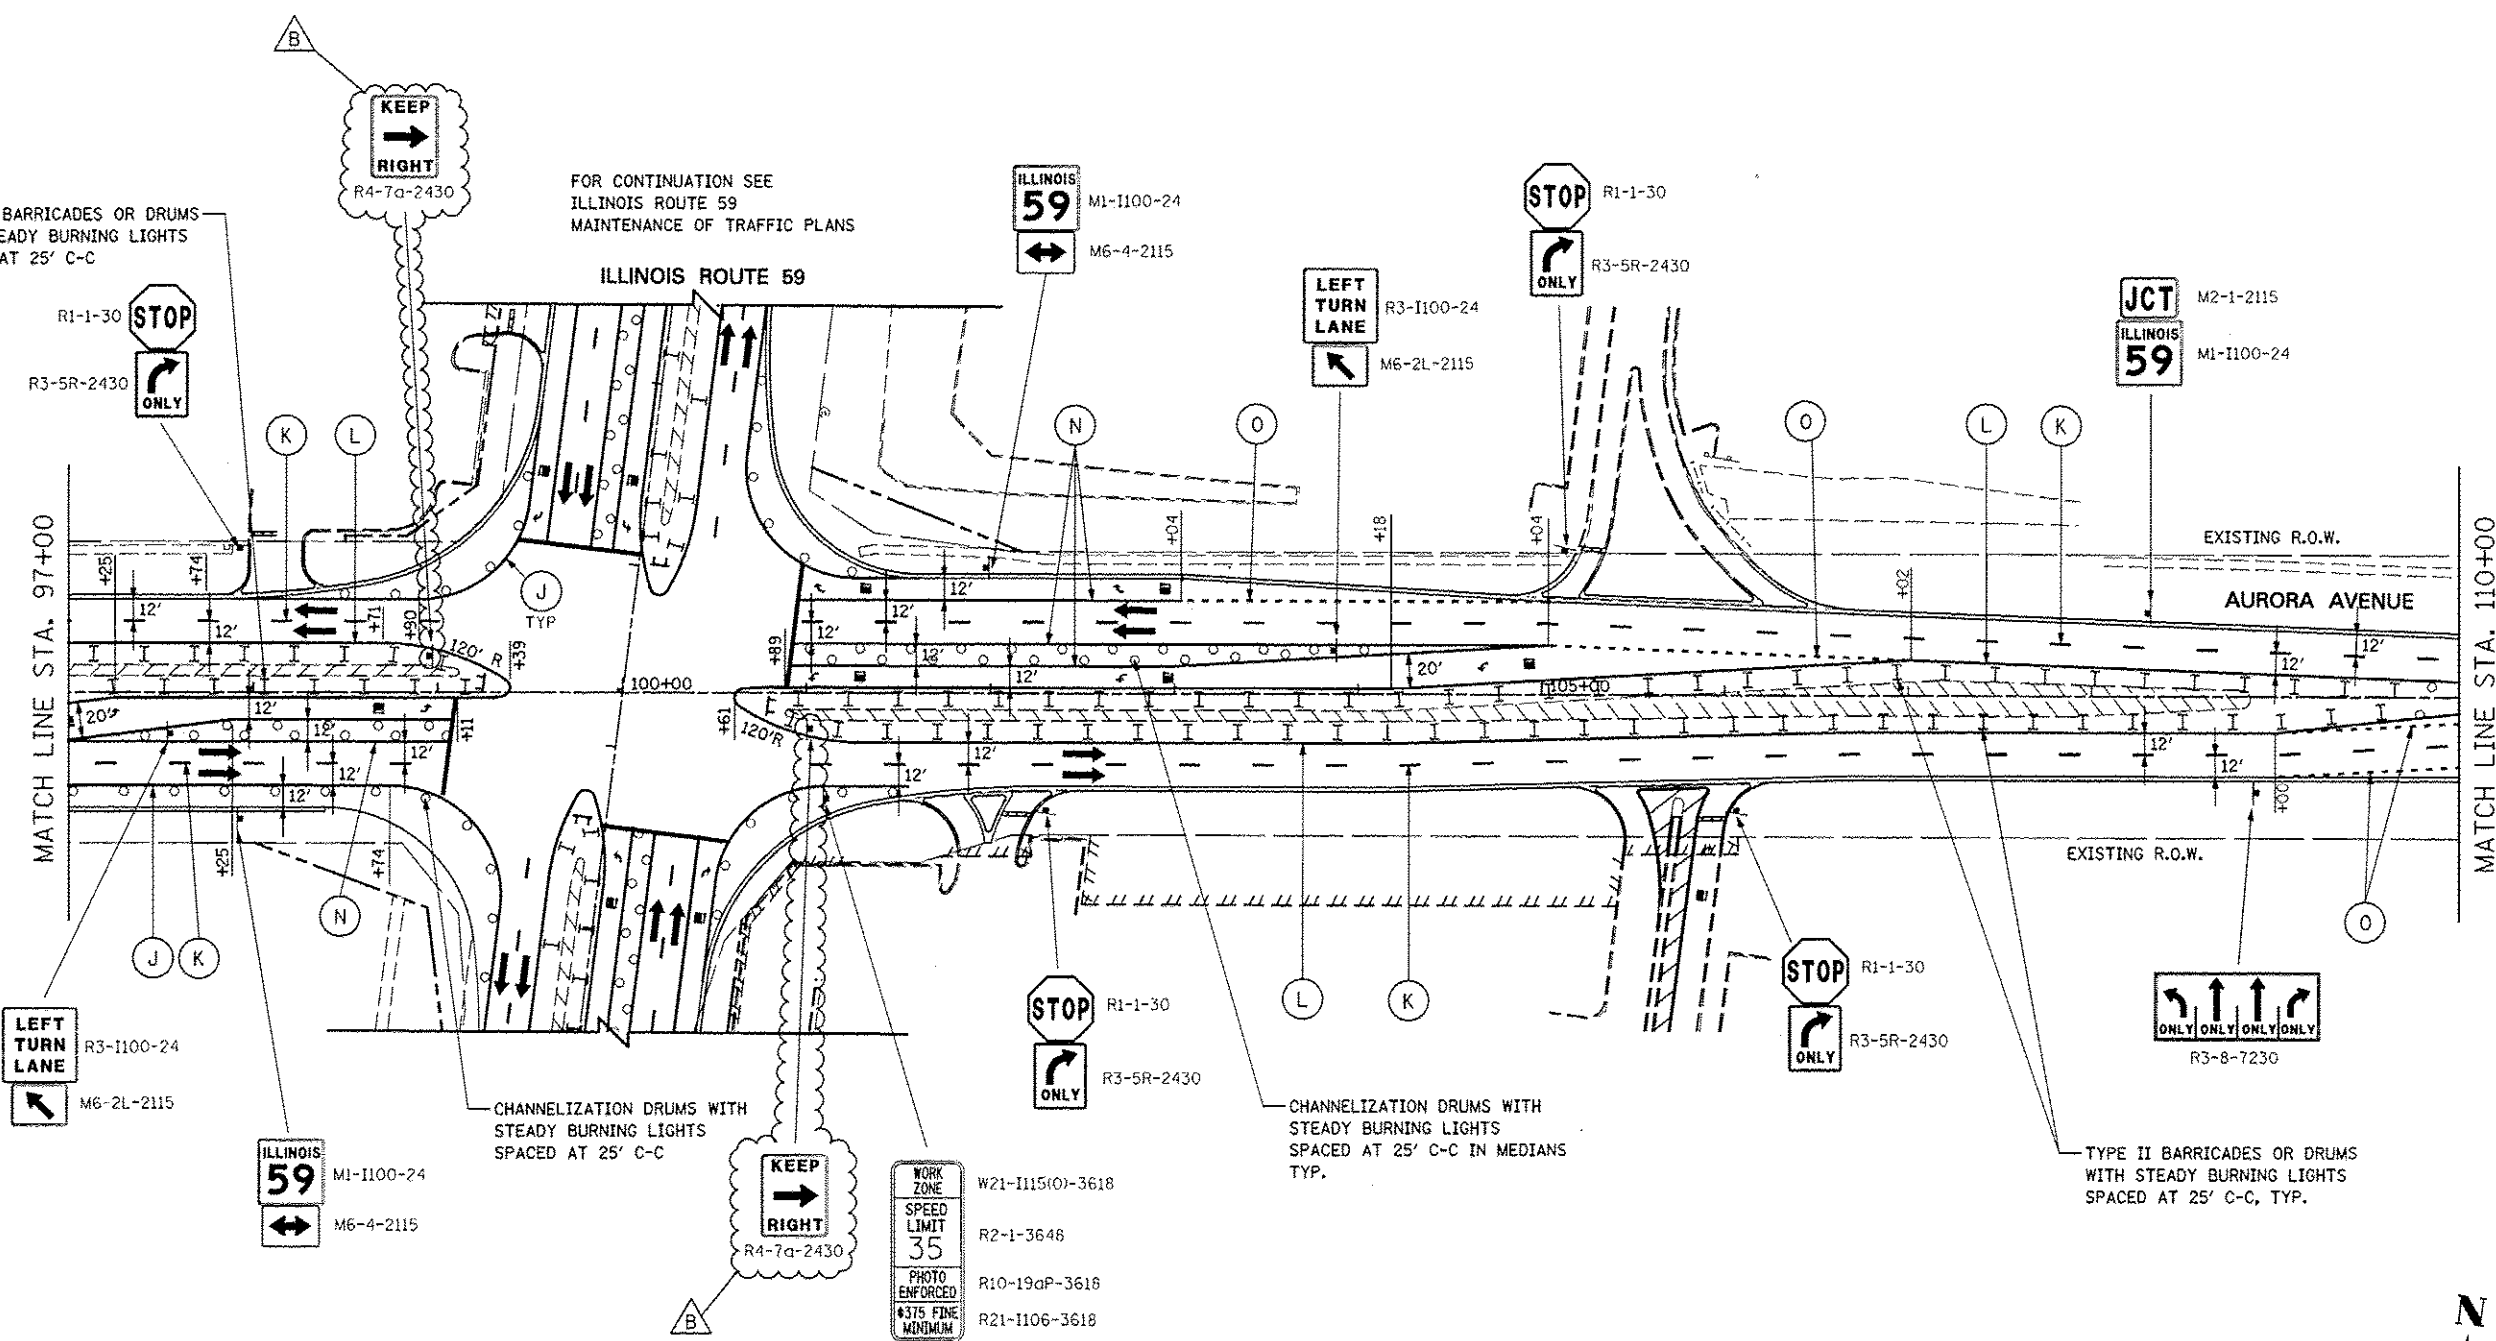


CHANNELIZATION DRUMS WITH
STEADY BURNING LIGHTS
SPACED AT 25' C-C

CHANNELIZATION DRUMS WITH
STEADY BURNING LIGHTS
SPACED AT 25' C-C IN MEDIANS
TYP.

TYPE II BARRICADES OR DRUMS
WITH STEADY BURNING LIGHTS
SPACED AT 25' C-C, TYP.

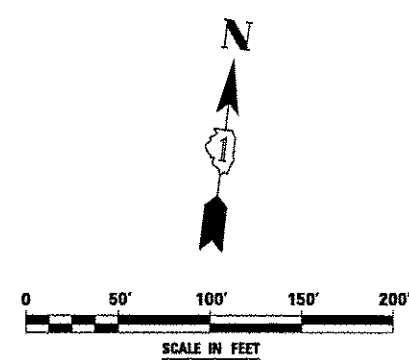


DESIGNED <i>PJO</i> DRAWN <i>KES</i> CHECKED <i>JCM</i> DATE <i>12/14/2012</i>		REVISED - ADDENDUM B 05/01/2013		STATE OF ILLINOIS DEPARTMENT OF TRANSPORTATION	MAINTENANCE OF TRAFFIC - STAGE 4 AURORA AVENUE				F.A.P. RTE.		SECTION		COUNTY		TOTAL SHEETS		SHEET NO.	
		338							(112 & 113) WRS-7		DUPAGE		1156		255			
					REVISED -													
					REVISED -		SCALE: AS SHOWN		SHEET NO. 166 OF 195 SHEETS		STA. 97+00 TO STA. 110+00		ILLINOIS FED. AID PROJECT					
				CONTRACT NO. 60R30														

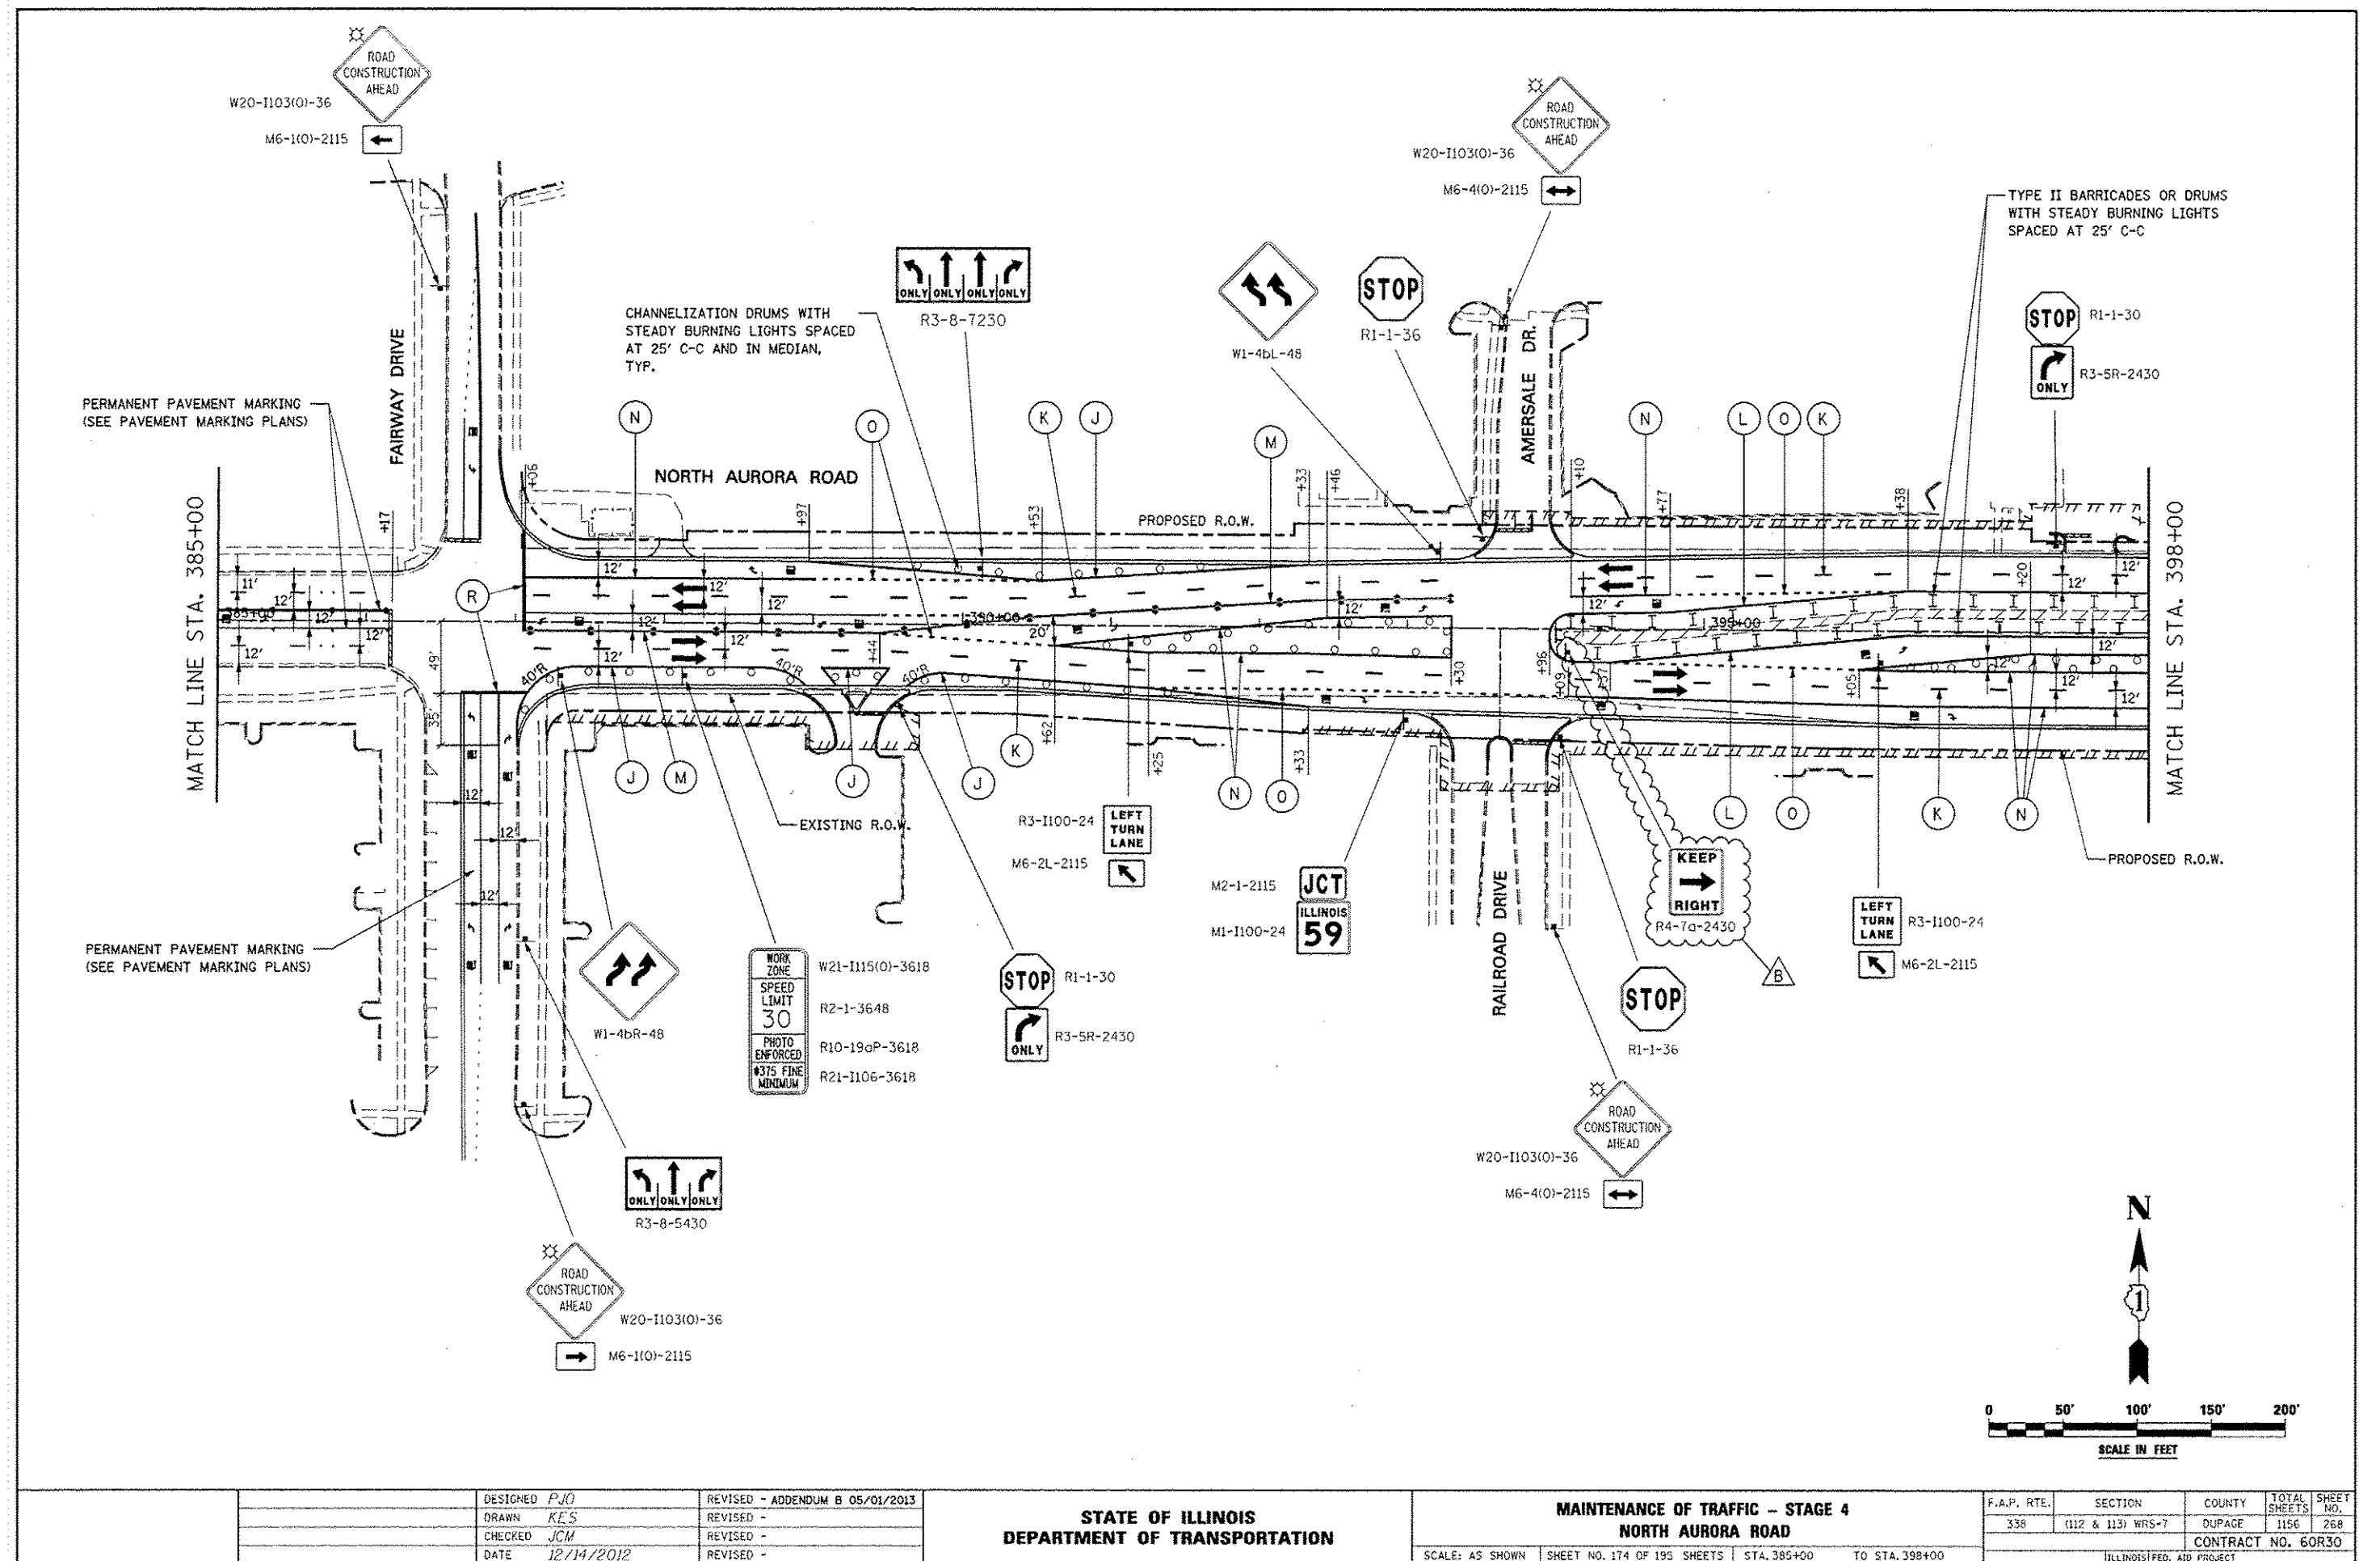

LEGEND

-  CONSTRUCTION WORK ZONE
-  TEMPORARY PAVEMENT PLACED IN THIS STAGE
-  DIRECTION OF TRAFFIC
-  CHANNELIZATION DRUM WITH STEADY BURNING LIGHT (SEE MAINTENANCE OF TRAFFIC NOTE 33)
-  CHANNELIZATION DRUM WITH STEADY BURNING LIGHT
-  TEMPORARY CONCRETE BARRIER
-  VERTICAL PANEL WITH STEADY BURNING LIGHT
-  SIGN
-  TYPE III BARRICADE LOCATION
-  FLASHING YELLOW LIGHT

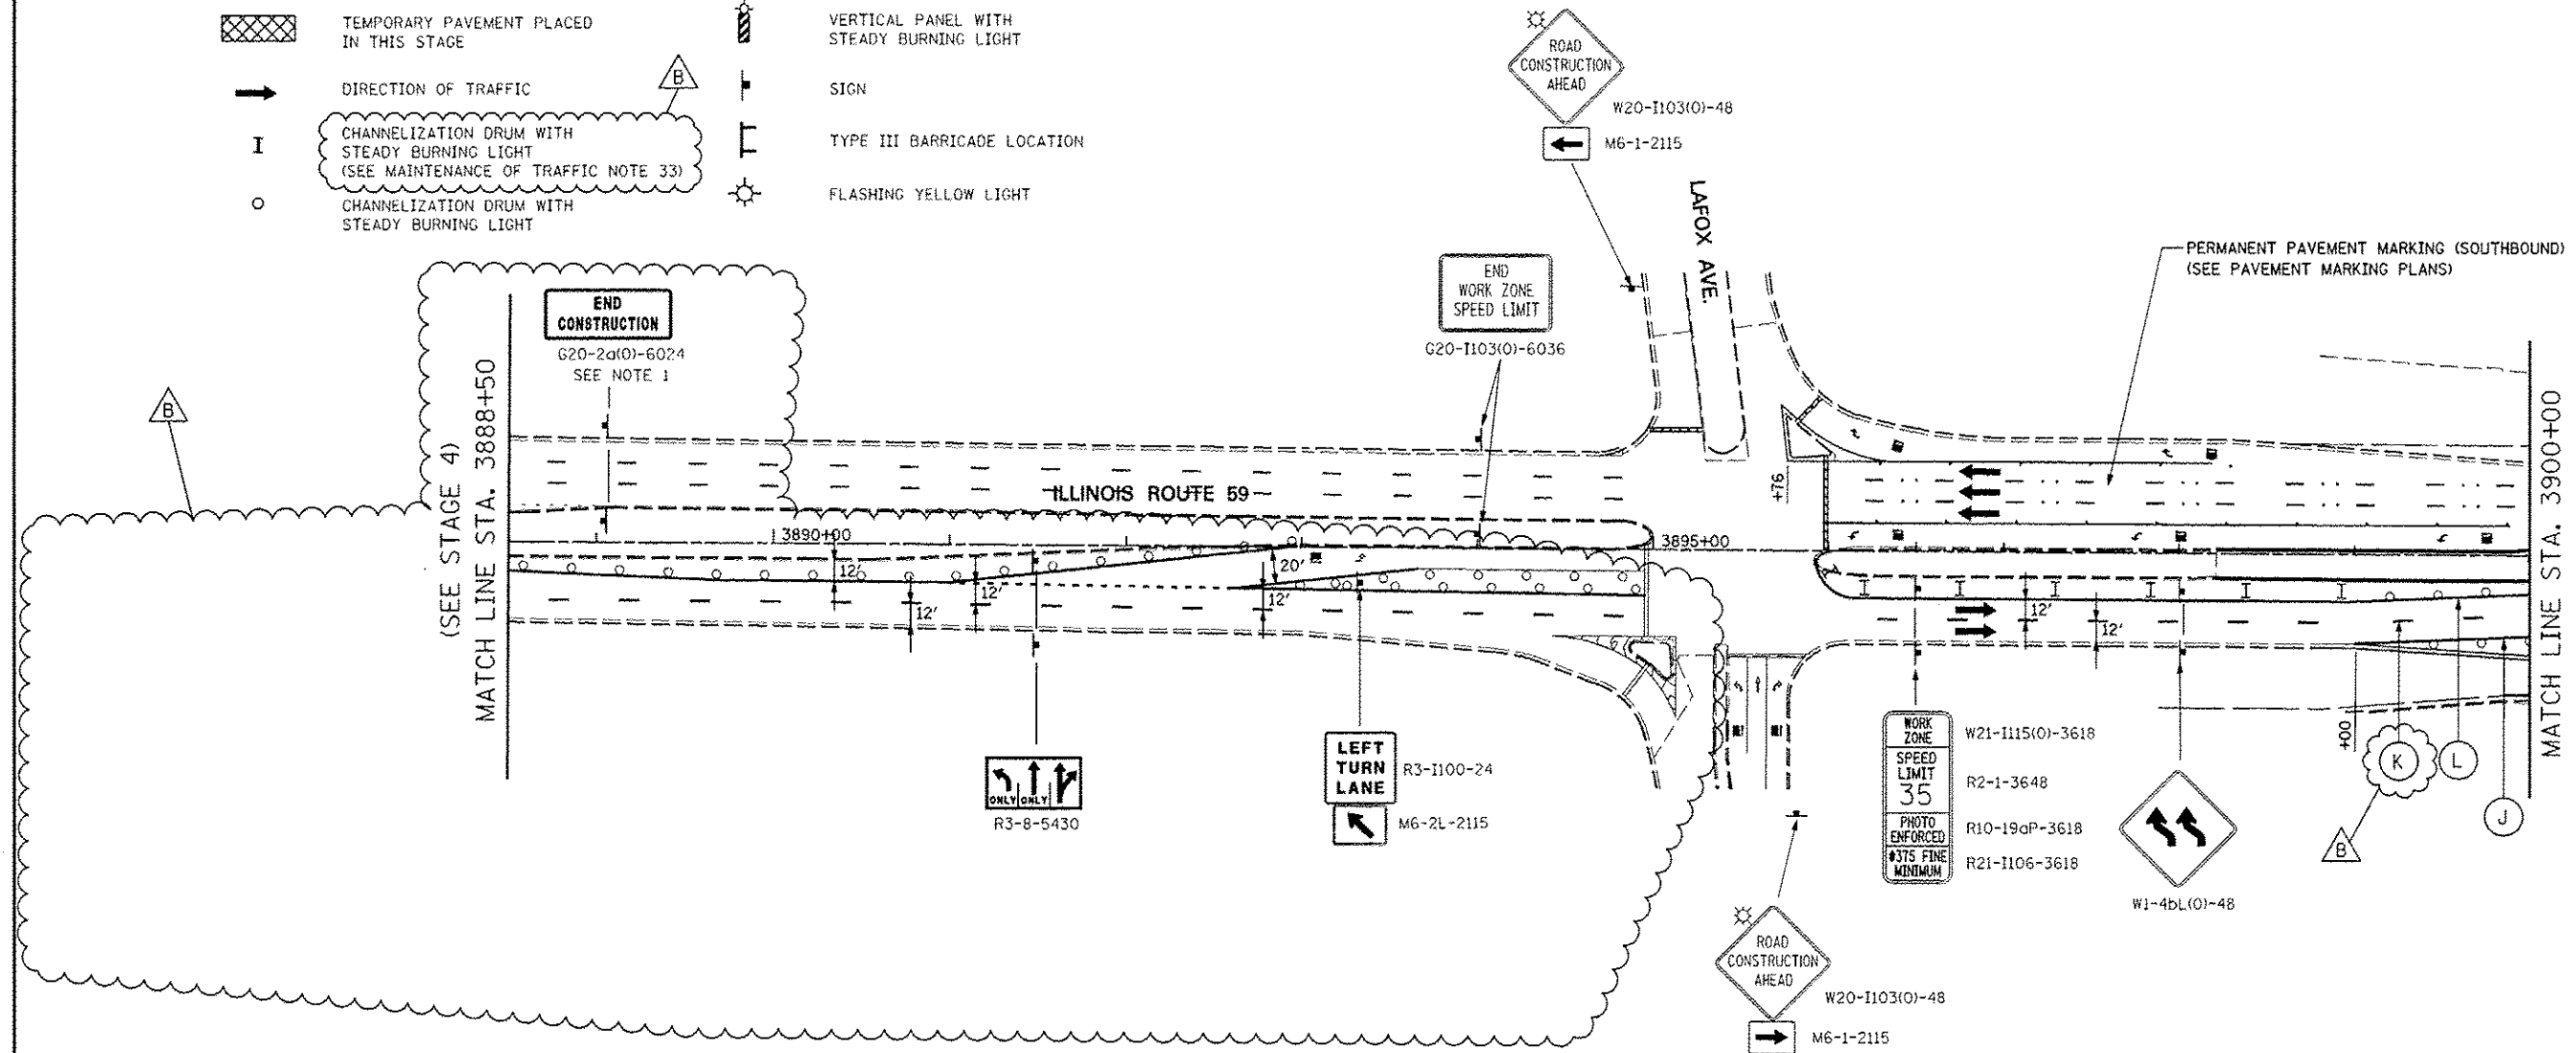


MOT PAVEMENT MARKING LEGEND


- | | | |
|---|--|---|
| (A) TEMPORARY PAVEMENT MARKING - LINE 4", SOLID WHITE | (G) TEMPORARY PAVEMENT MARKING - LINE 12", SOLID YELLOW | (N) WET REFLECTIVE TEMPORARY TAPE, TYPE III, 6", SOLID WHITE |
| (B) TEMPORARY PAVEMENT MARKING - LINE 4", WHITE SKIP-DASH (10' LINE - 30' SPACE) | (H) TEMPORARY PAVEMENT MARKING - LINE 24", SOLID WHITE | (O) WET REFLECTIVE TEMPORARY TAPE, TYPE III, 6", WHITE DOTTED (2' LINE - 6' SPACE) (UNLESS OTHERWISE NOTED) |
| (C) TEMPORARY PAVEMENT MARKING - LINE 4", SOLID YELLOW | (I) TEMPORARY PAVEMENT MARKING, LETTERS & SYMBOLS | (P) WET REFLECTIVE TEMPORARY TAPE, TYPE III, 12", SOLID YELLOW |
| (D) TEMPORARY PAVEMENT MARKING - LINE 4", DOUBLE YELLOW SPACED AT 11" C-C WITH TEMPORARY RAISED REFLECTIVE PAVEMENT MARKERS SPACED 40' C-C (BI-DIRECTIONAL AMBER) | (J) WET REFLECTIVE TEMPORARY TAPE, TYPE III, 4", SOLID WHITE | (R) WET REFLECTIVE TEMPORARY TAPE, TYPE III, 24", SOLID WHITE |
| (E) TEMPORARY PAVEMENT MARKING - LINE 6", SOLID WHITE | (K) WET REFLECTIVE TEMPORARY TAPE, TYPE III, 4", WHITE SKIP-DASH (10' LINE - 30' SPACE) | (S) WET REFLECTIVE TEMPORARY TAPE, TYPE III, LETTERS & SYMBOLS |
| (F) TEMPORARY PAVEMENT MARKING - LINE 6", WHITE DOTTED (2' LINE - 6' SPACE) (UNLESS OTHERWISE NOTED) | (L) WET REFLECTIVE TEMPORARY TAPE, TYPE III, 4", SOLID YELLOW | |
| | (M) WET REFLECTIVE TEMPORARY TAPE, TYPE III, 4", DOUBLE YELLOW SPACED AT 11" C-C WITH TEMPORARY RAISED REFLECTIVE PAVEMENT MARKERS SPACED 40' C-C (BI-DIRECTIONAL AMBER) | |

NOTES

1. THE CONTRACTOR SHALL INSTALL G20-1103 "ROAD CONSTRUCTION NEXT 3 MILES" AND G20-2010 "END CONSTRUCTION" SIGNS ONLY WHILE CONSTRUCTION IS ONGOING FOR ADJACENT ROADWAY CONTRACTS (60R31 AND 60I31) LOCATED NORTH OF NORTH AURORA ROAD. SEE IDOT STANDARD 701901.

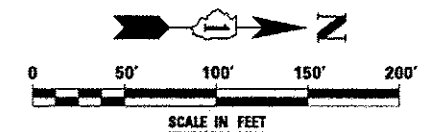


		DESIGNED <i>PJO</i>	REVISED - ADDENDUM B 05/01/2013	STATE OF ILLINOIS DEPARTMENT OF TRANSPORTATION	MAINTENANCE OF TRAFFIC – STAGE 4A ILLINOIS ROUTE 59				F.A.P. RTE.	SECTION	COUNTY	TOTAL SHEETS	SHEET NO.
		DRAWN <i>KES</i>	REVISED -		338	(112 & 113) WRS-7	DUPAGE	1156	271				
		CHECKED <i>JCM</i>	REVISED -		CONTRACT NO. 60R30								
		DATE <i>12/14/2012</i>	REVISED -		SCALE: AS SHOWN	SHEET NO. 177 OF 195 SHEETS	STA. 3888+50	TO STA. 3900+00	ILLINOIS FED. AID PROJECT				

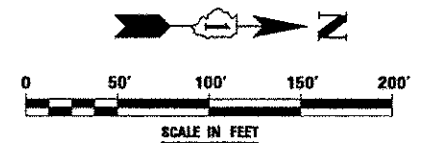

	DESIGNED <i>PJO</i>	REVISED - ADDENDUM B 05/01/2013	STATE OF ILLINOIS DEPARTMENT OF TRANSPORTATION	MAINTENANCE OF TRAFFIC - STAGE 4A ILLINOIS ROUTE 59				F.A.P. RTE.	SECTION	COUNTY	TOTAL SHEETS	SHEET NO.
	DRAWN <i>KES</i>	REVISED -						338	(112 & 113) WRS-7	DUPAGE	1156	272
	CHECKED <i>JCM</i>	REVISED -						CONTRACT NO. 60R30				
	DATE <i>12/14/2012</i>	REVISED -		SCALE: AS SHOWN	SHEET NO. 178 OF 195 SHEETS	STA. 3900+00	TO STA. 3914+00	ILLINOIS FED. AID PROJECT				

LEGEND

-  CONSTRUCTION WORK ZONE
-  TEMPORARY PAVEMENT PLACED IN THIS STAGE
-  DIRECTION OF TRAFFIC
-  CHANNELIZATION DRUM WITH STEADY BURNING LIGHT (SEE MAINTENANCE OF TRAFFIC NOTE 33)
-  CHANNELIZATION DRUM WITH STEADY BURNING LIGHT
-  TEMPORARY CONCRETE BARRIER
-  VERTICAL PANEL WITH STEADY BURNING LIGHT
-  SIGN
-  TYPE III BARRICADE LOCATION
-  FLASHING YELLOW LIGHT

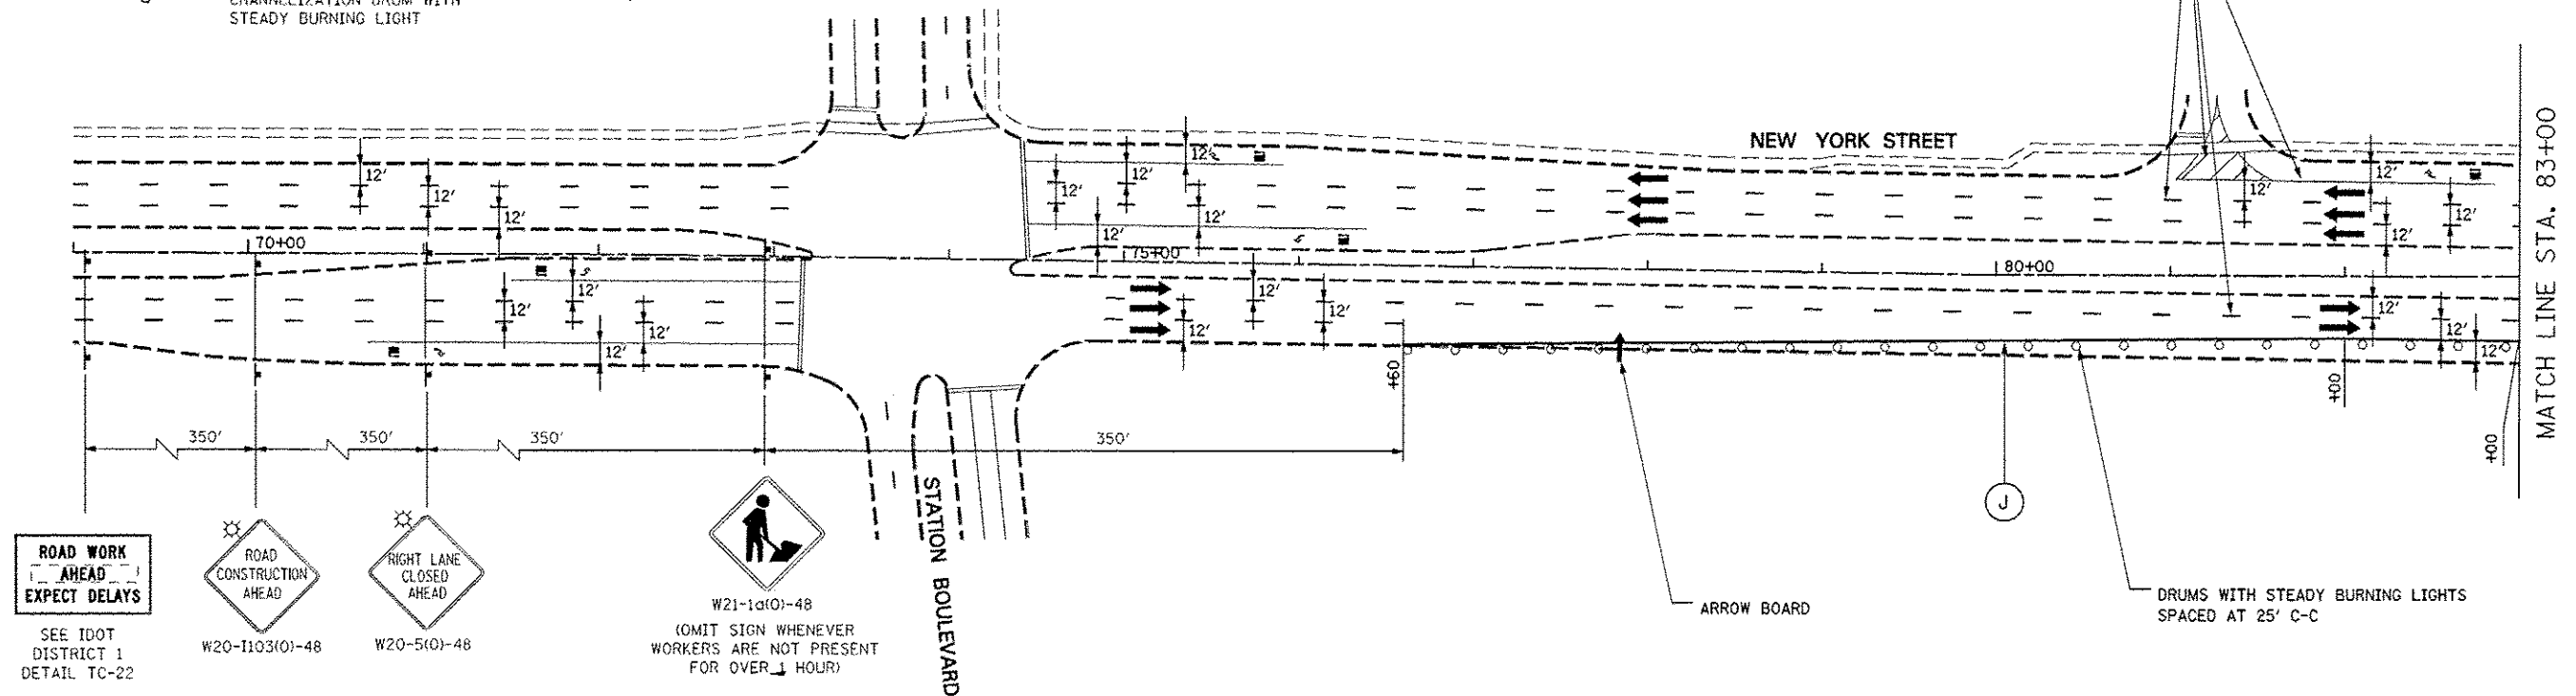

ROAD WORK
AHEAD
EXPECT DELAYS

SEE IDOT
DISTRICT 1
DETAIL TC-22

ROAD
CONSTRUCTION
AHEAD

W20-1103(O)-48

RIGHT LANE
CLOSED
AHEAD

W20-5(O)-48



W21-1d(O)-48
(OMIT SIGN WHENEVER
WORKERS ARE NOT PRESENT
FOR OVER 1 HOUR)

STATION
BOULEVARD

NEW YORK STREET

ARROW BOARD

DRUMS WITH STEADY BURNING LIGHTS
SPACED AT 25' C-C


MATCH LINE STA. 83+00

ADVANCE SIGNING FOR NEW YORK STREET


(SPACING MAY VARY DUE TO FIELD CONDITIONS)
TWO SIGNS REQUIRED AT EACH LOCATION; ONE SIGN REQUIRED
BEHIND RIGHT CURB AND ONE SIGN IN THE MEDIAN


MOT PAVEMENT MARKING LEGEND

- (A) TEMPORARY PAVEMENT MARKING - LINE 4", SOLID WHITE
- (B) TEMPORARY PAVEMENT MARKING - LINE 4", WHITE SKIP-DASH (10' LINE - 30' SPACE)
- (C) TEMPORARY PAVEMENT MARKING - LINE 4", SOLID YELLOW
- (D) TEMPORARY PAVEMENT MARKING - LINE 4", DOUBLE YELLOW SPACED AT 11" C-C WITH TEMPORARY RAISED REFLECTIVE PAVEMENT MARKERS SPACED 40' C-C (BI-DIRECTIONAL AMBER)
- (E) TEMPORARY PAVEMENT MARKING - LINE 6", SOLID WHITE
- (F) TEMPORARY PAVEMENT MARKING - LINE 6", WHITE DOTTED (2' LINE - 6' SPACE) (UNLESS OTHERWISE NOTED)
- (G) TEMPORARY PAVEMENT MARKING - LINE 12", SOLID YELLOW
- (H) TEMPORARY PAVEMENT MARKING - LINE 24", SOLID WHITE
- (I) TEMPORARY PAVEMENT MARKING, LETTERS & SYMBOLS
- (J) WET REFLECTIVE TEMPORARY TAPE, TYPE III, 4", SOLID WHITE
- (K) WET REFLECTIVE TEMPORARY TAPE, TYPE III, 4", WHITE SKIP-DASH (10' LINE - 30' SPACE)
- (L) WET REFLECTIVE TEMPORARY TAPE, TYPE III, 4", SOLID YELLOW
- (M) WET REFLECTIVE TEMPORARY TAPE, TYPE III, 4", DOUBLE YELLOW SPACED AT 11" C-C WITH TEMPORARY RAISED REFLECTIVE PAVEMENT MARKERS SPACED 40' C-C (BI-DIRECTIONAL AMBER)
- (N) WET REFLECTIVE TEMPORARY TAPE, TYPE III, 6", SOLID WHITE
- (O) WET REFLECTIVE TEMPORARY TAPE, TYPE III, 6", WHITE DOTTED (2' LINE - 6' SPACE) (UNLESS OTHERWISE NOTED)
- (P) WET REFLECTIVE TEMPORARY TAPE, TYPE III, 12", SOLID YELLOW
- (R) WET REFLECTIVE TEMPORARY TAPE, TYPE III, 24", SOLID WHITE
- (S) WET REFLECTIVE TEMPORARY TAPE, TYPE III, LETTERS & SYMBOLS

 



		DESIGNED <i>PJO</i>	REVISED - ADDENDUM B 05/01/2013	STATE OF ILLINOIS DEPARTMENT OF TRANSPORTATION	MAINTENANCE OF TRAFFIC - STAGE 4A NEW YORK STREET		F.A.P. RTE.	SECTION	COUNTY	TOTAL SHEET NO.
		DRAWN <i>KES</i>	REVISED -				338	(112 & 113) WRS-7	DUPAGE	1156 272A
		CHECKED <i>JCM</i>	REVISED -				CONTRACT NO. 60R30			
		DATE <i>12/14/2012</i>	REVISED -		SCALE: AS SHOWN SHEET NO. 183A OF 195 SHEETS STA. 69+00 TO STA. 83+00		ILLINOIS FED. AID PROJECT			

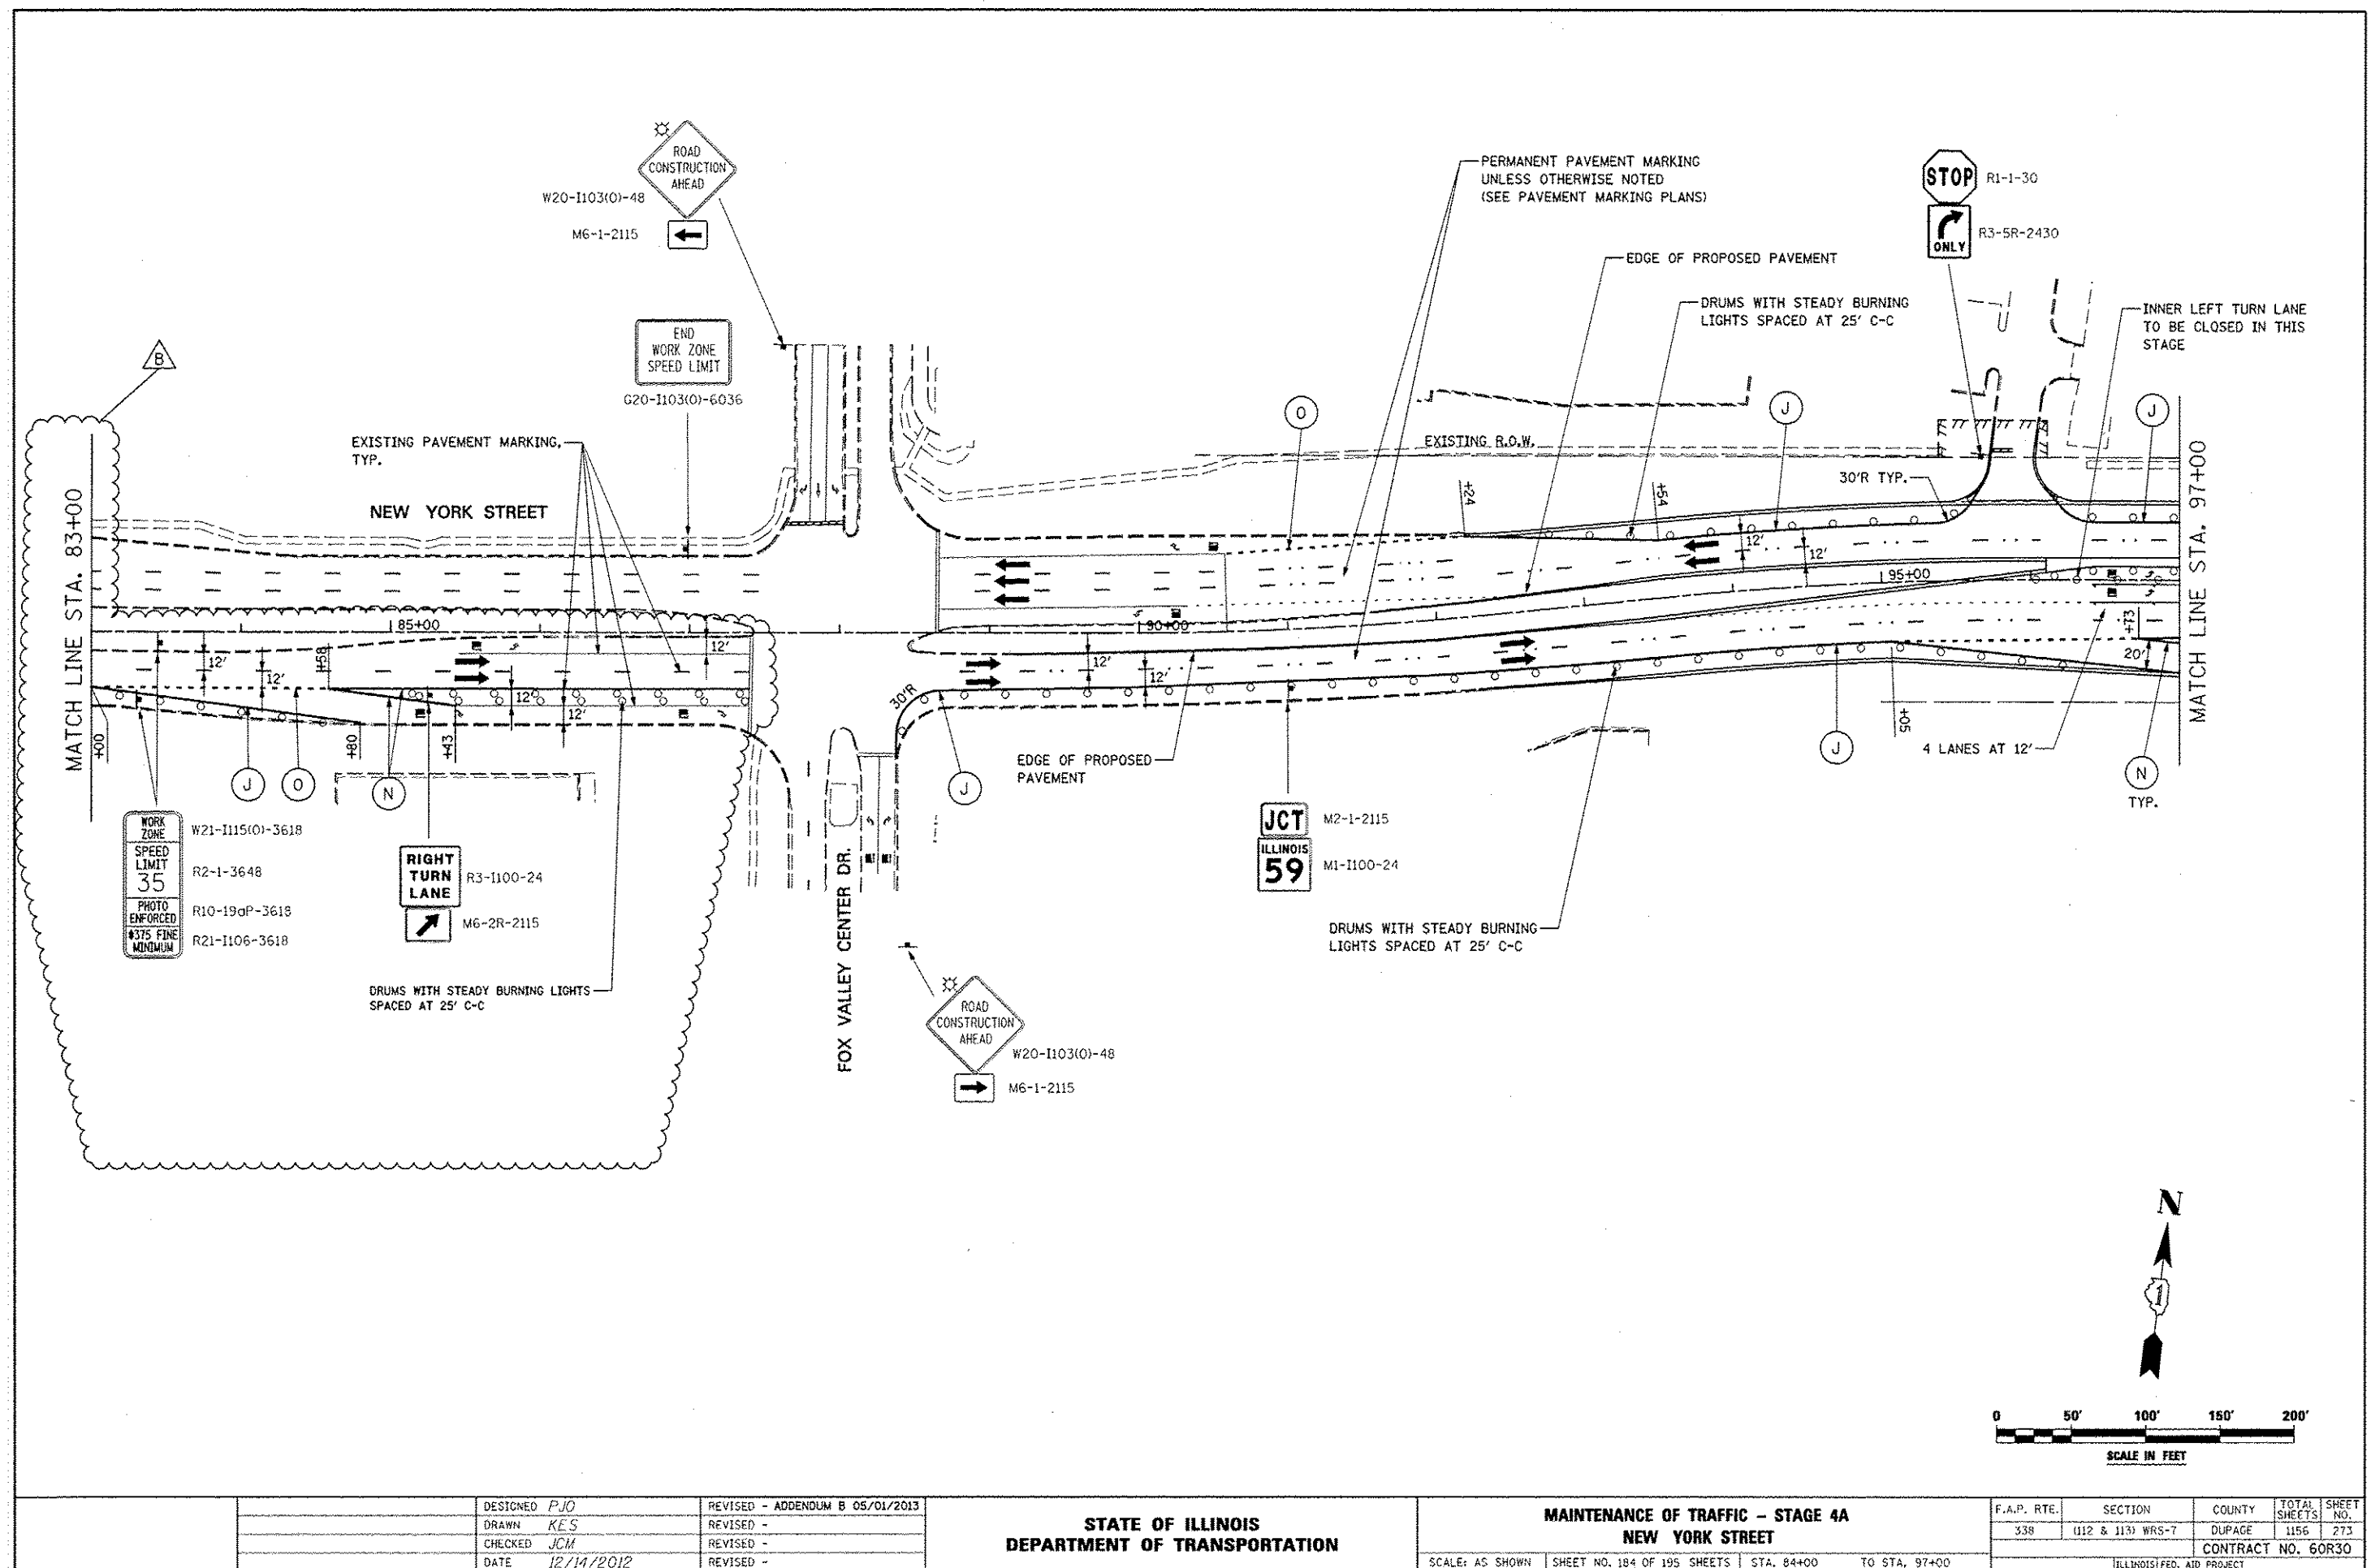

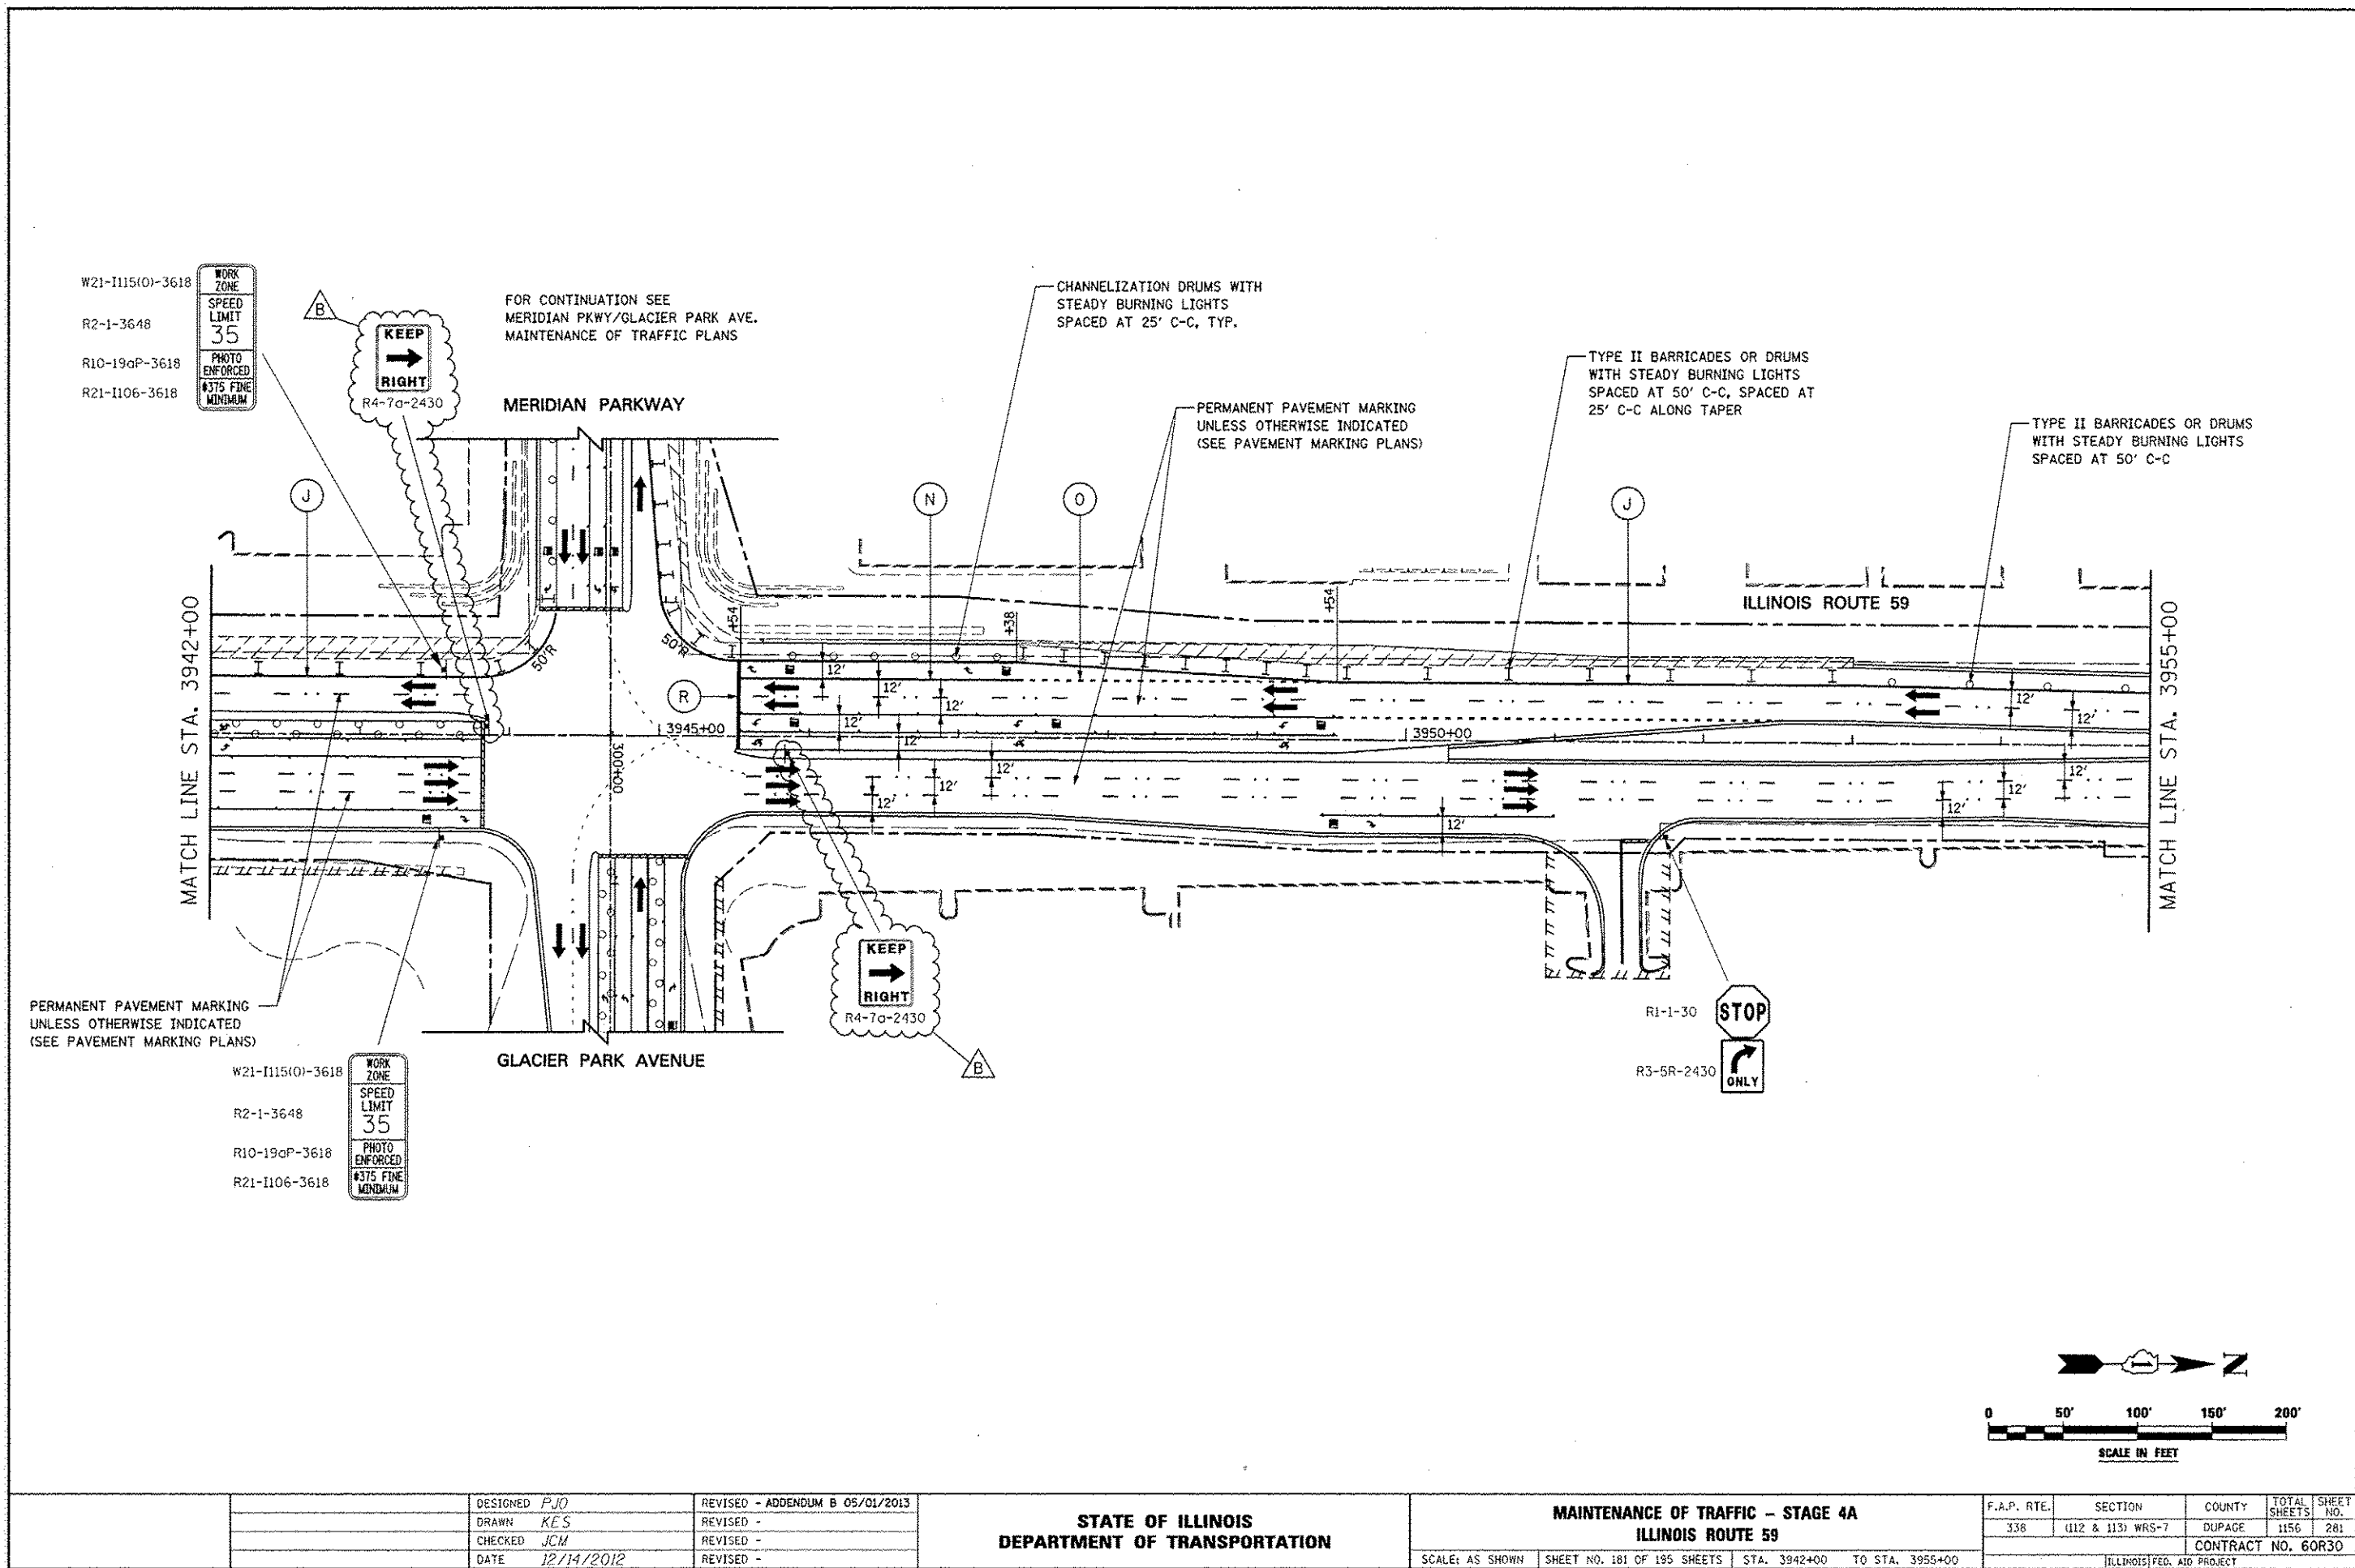


PROFILE	BY	DATE
SURVEYED		
PLOTTED		
NOTES CHECKED		
BLM. NOTED		
STRUCTURE NOTATIONS CHECKED		
NO.		

1. SEE CORRESPONDING INTERSECTION DETAIL SHEET OR DRIVEWAY DETAILS SHEET FOR INTERSECTION OR DRIVEWAY INFORMATION.
2. FOR PROPOSED SIDEWALK AND SHARED-USE PATH INFORMATION, SEE SIDEWALK/SHARED-USED PATH PLANS.
3. FOR PROPOSED RETAINING WALLS INFORMATION, SEE STRUCTURAL PLANS.
4. FOR LANDSCAPING INFORMATION, SEE LANDSCAPING PLANS.
5. FOR PROPOSED NOISE WALLS INFORMATION, SEE NOISE WALL PLAN AND PROFILE SHEETS.
6. FOR HMA ASPHALT PAVEMENT MIX INFORMATION, SEE TABLE FOR HOT-MIX ASPHALT MIXTURE REQUIREMENT.
7. ALL WORK REQUIRED FOR THE CONSTRUCTION OF COMBINATION CONCRETE CURB AND GUTTER TRANSITION SHALL BE PAID FOR AS COMBINATION CURB AND GUTTER, TYPE B-6.24.
8. FOR PROPOSED NORTH AURORA ROAD CENTERLINE INFORMATION SEE THE ALIGNMENT, BENCHMARKS, AND TIES SHEETS.
9. THE EXISTING PRIVATE LIGHT POLE WITHIN THE TEMPORARY EASEMENT WILL REMAIN. UTMOST CARE SHALL BE TAKEN WHEN WORK TAKES PLACE IN THE VICINITY OF THE LIGHT POLE. ANY DAMAGE TO THE LIGHT POLE BY THE CONTRACTOR AS DETERMINED BY THE ENGINEER SHALL BE REPAIRED OR REPLACED AT THE CONTRACTOR'S OWN EXPENSE. NO ADDITIONAL COMPENSATION TO THE CONTRACT WILL BE ADDED FOR THIS WORK.

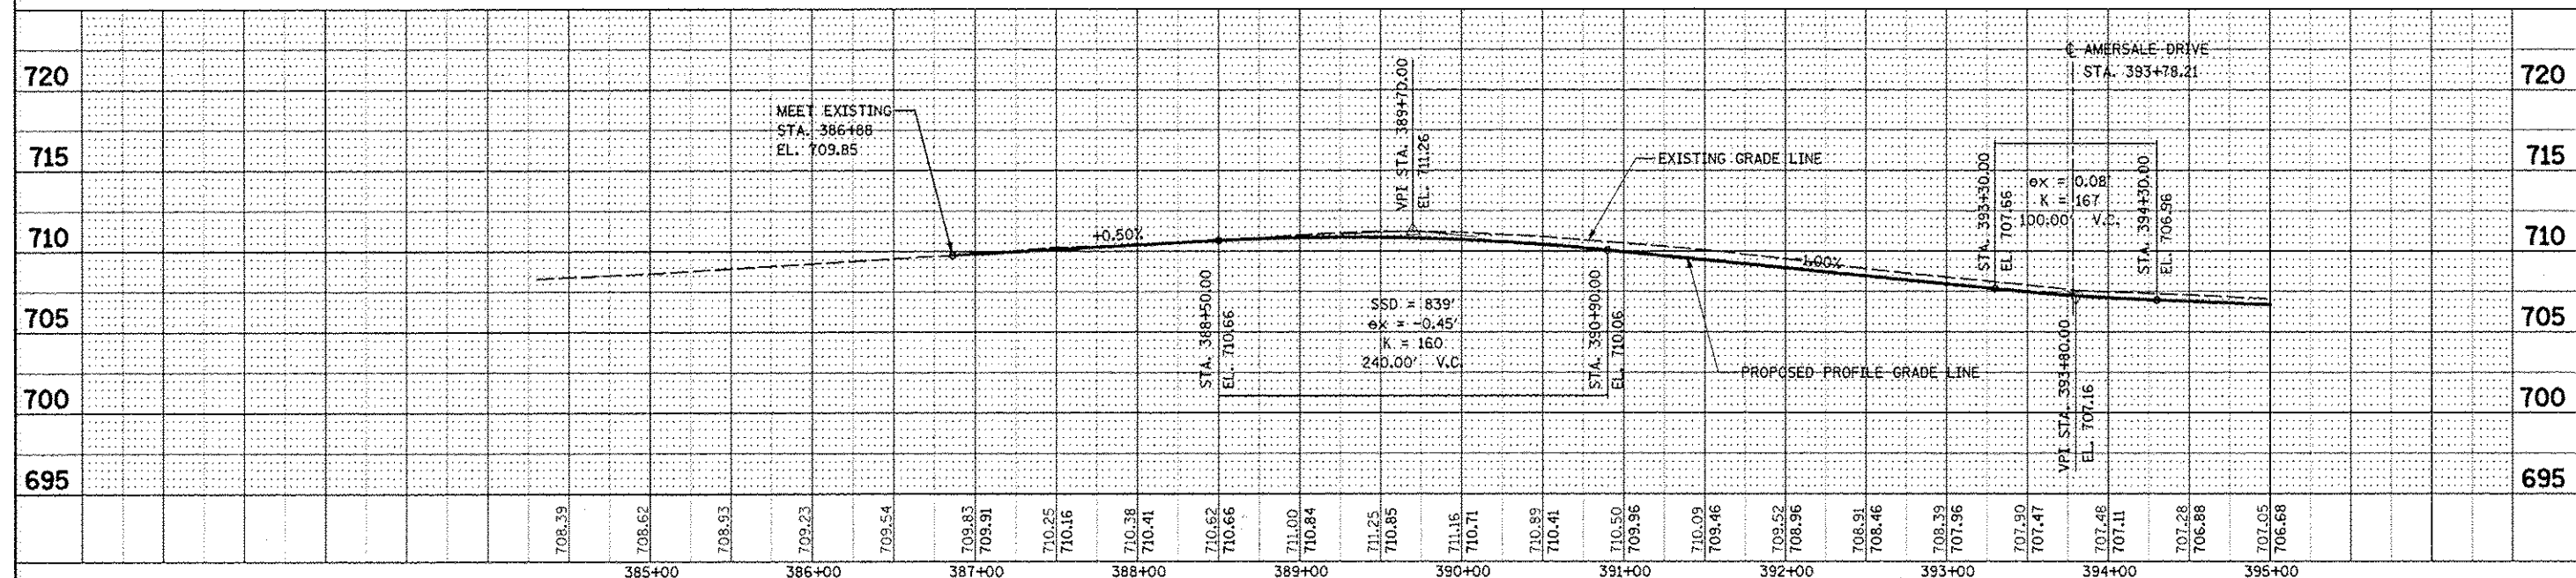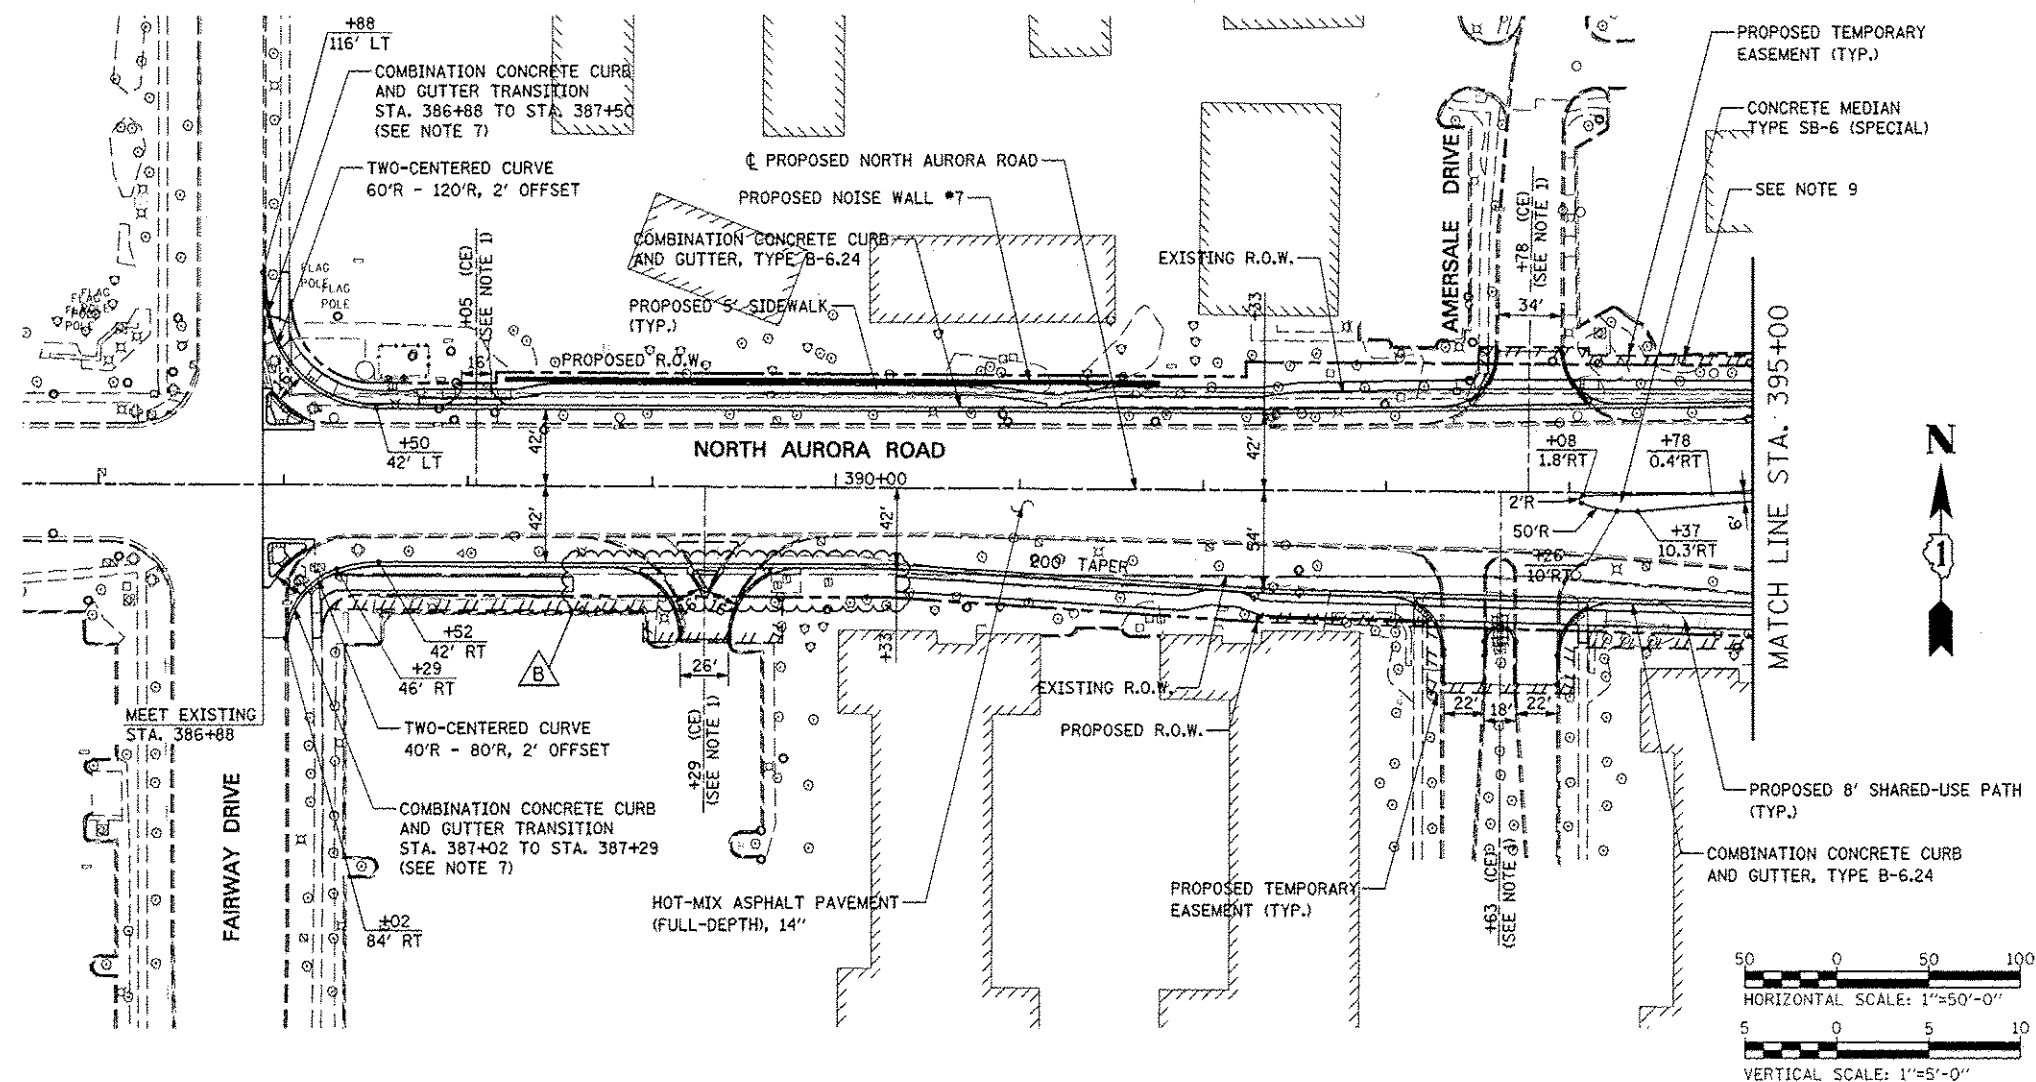

	DESIGNED <i>PJO</i>	REVISED - ADDENDUM B 05/01/2013	STATE OF ILLINOIS DEPARTMENT OF TRANSPORTATION	PLAN AND PROFILE - NORTH AURORA ROAD						F.A.P. RTE.	SECTION	COUNTY	TOTAL SHEETS	SHEET NO.
	DRAWN <i>KES</i>	REVISED -		338	(112 & 113) WRS-7	DUPAGE	1156	314						
	CHECKED <i>JCM</i>	REVISED -								CONTRACT NO. 60R30				
	DATE <i>12/14/2012</i>	REVISED -		SCALE: AS SHOWN	SHEET NO. 14 OF 16 SHEETS	STA. 386+88	TO STA. 395+00	FED. ROAD DIST. NO.	ILLINOIS	FED. AID PROJECT				

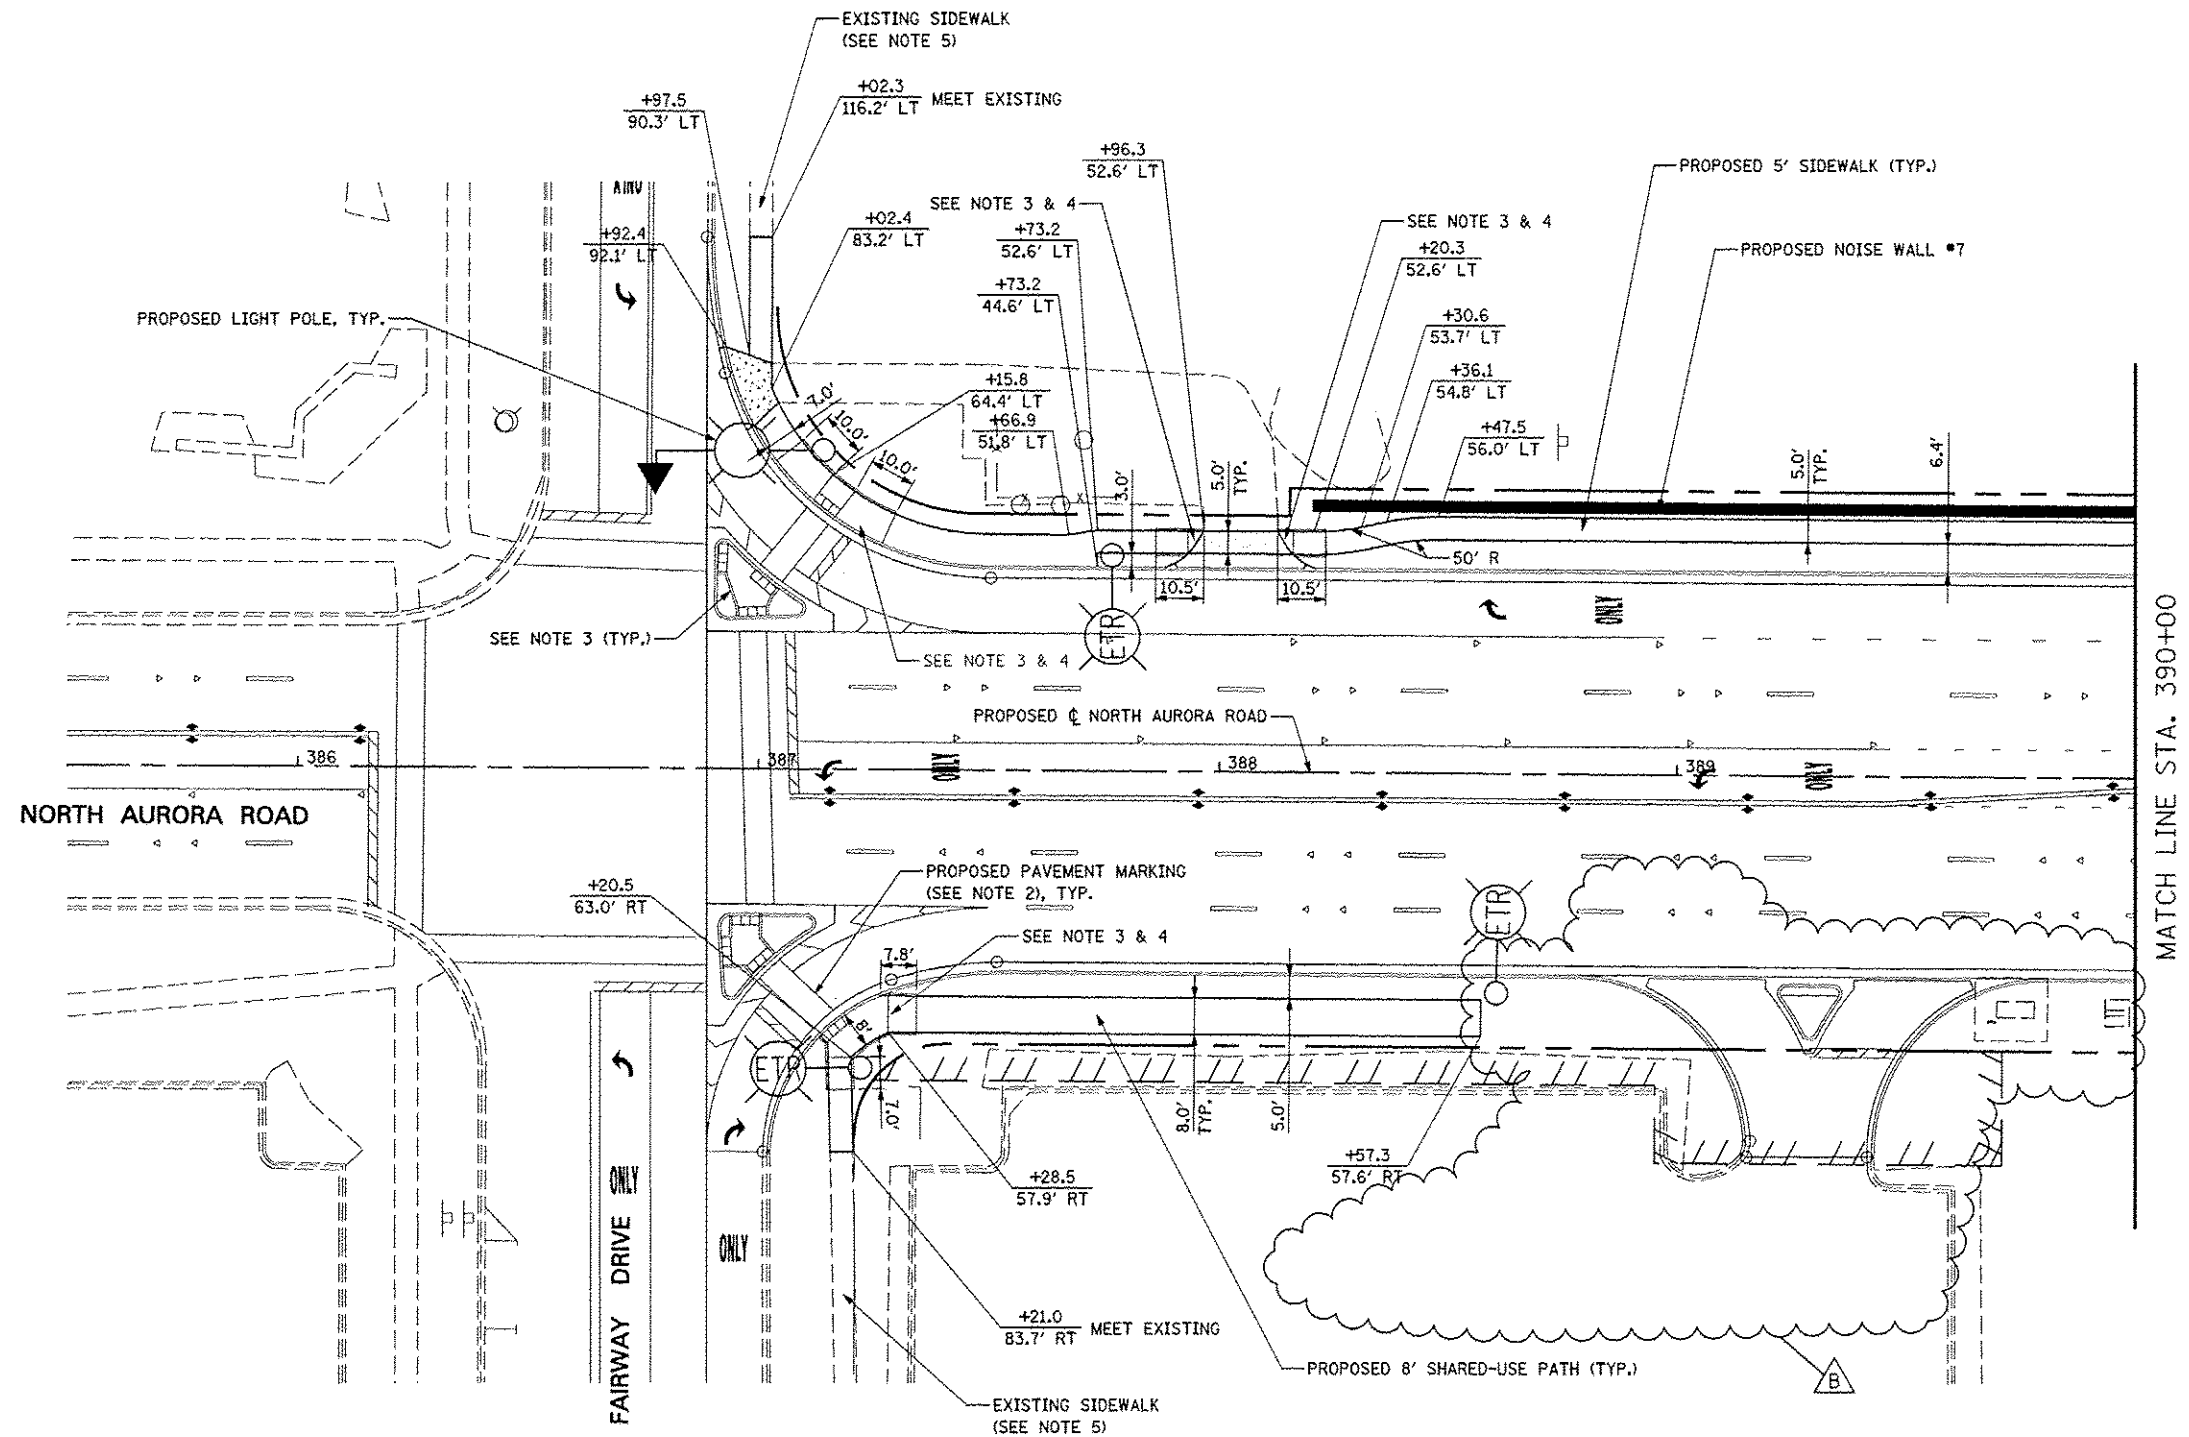


NOTES

- FOR PROPOSED PAVEMENT, CURB & GUTTER, AND PROFILE INFORMATION SEE PLAN / PROFILE - ILLINOIS ROUTE 59.
- FOR PROPOSED PAVEMENT MARKING & SIGNAGE INFORMATION SEE PAVEMENT MARKING AND SIGNING - ILLINOIS ROUTE 59.
- THE 6 INCH SIDE CURB ADJACENT TO SIDEWALK RAMPS SHALL BE INCLUDED IN THE MEASURED AREA FOR PAYMENT FOR "PORTLAND CEMENT CONCRETE SIDEWALK, 5 INCH". THE 6 INCH SIDE CURB SHALL BE IN ACCORDANCE WITH IDOT HIGHWAY STANDARDS 424001 & 424006.


- LIMITS OF SIDE CURB SHOWN ON THE PLANS ARE ESTIMATED. ACTUAL LIMITS SHALL BE DETERMINED BY THE ENGINEER IN THE FIELD. ANY ADDITIONAL LENGTH OF SIDE CURB SHALL BE INCLUDED IN THE MEASURED AREA FOR PAYMENT FOR PORTLAND CEMENT CONCRETE SIDEWALK, 5 INCH.
- THE EXISTING SIDEWALK INDICATED ON THE PLANS SHALL NOT BE REMOVED. ANY DAMAGE TO THE SIDEWALK BY THE CONTRACTOR, AS DETERMINED BY THE ENGINEER, SHALL BE REMOVED AND REPLACED BY THE CONTRACTOR AT THE CONTRACTOR'S OWN EXPENSE. NO ADDITIONAL COMPENSATION WILL BE ALLOWED FOR THIS WORK.

LEGEND

- DETECTABLE WARNINGS
- PORTLAND CEMENT CONCRETE SIDEWALK 5 INCH
- PORTLAND CEMENT CONCRETE SIDEWALK 8 INCH
- PORTLAND CEMENT CONCRETE SIDEWALK 10 INCH, SPECIAL

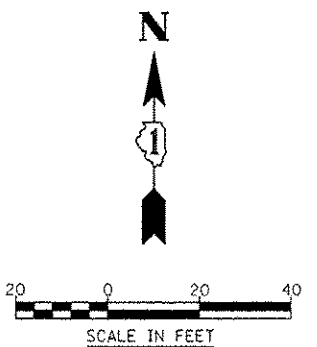

		DESIGNED <i>PJO</i>	REVISED - ADDENDUM B 05/01/2013	STATE OF ILLINOIS DEPARTMENT OF TRANSPORTATION	SIDEWALK / SHARED-USE PATH DETAILS NORTH AURORA ROAD			F.A.P. RTE.	SECTION	COUNTY	TOTAL SHEETS	SHEET NO.
		DRAWN <i>KES</i>	REVISED -					338	(112 & 113) WRS-7	DUPAGE	1156	352
		CHECKED <i>JCM</i>	REVISED -		CONTRACT NO. 60R30							
		DATE <i>12/14/2012</i>	REVISED -		ILLINOIS FED. AID PROJECT							
SCALE: AS SHOWN		SHEET NO. 27 OF 32 SHEETS			STA. 385+50 TO STA. 390+00							

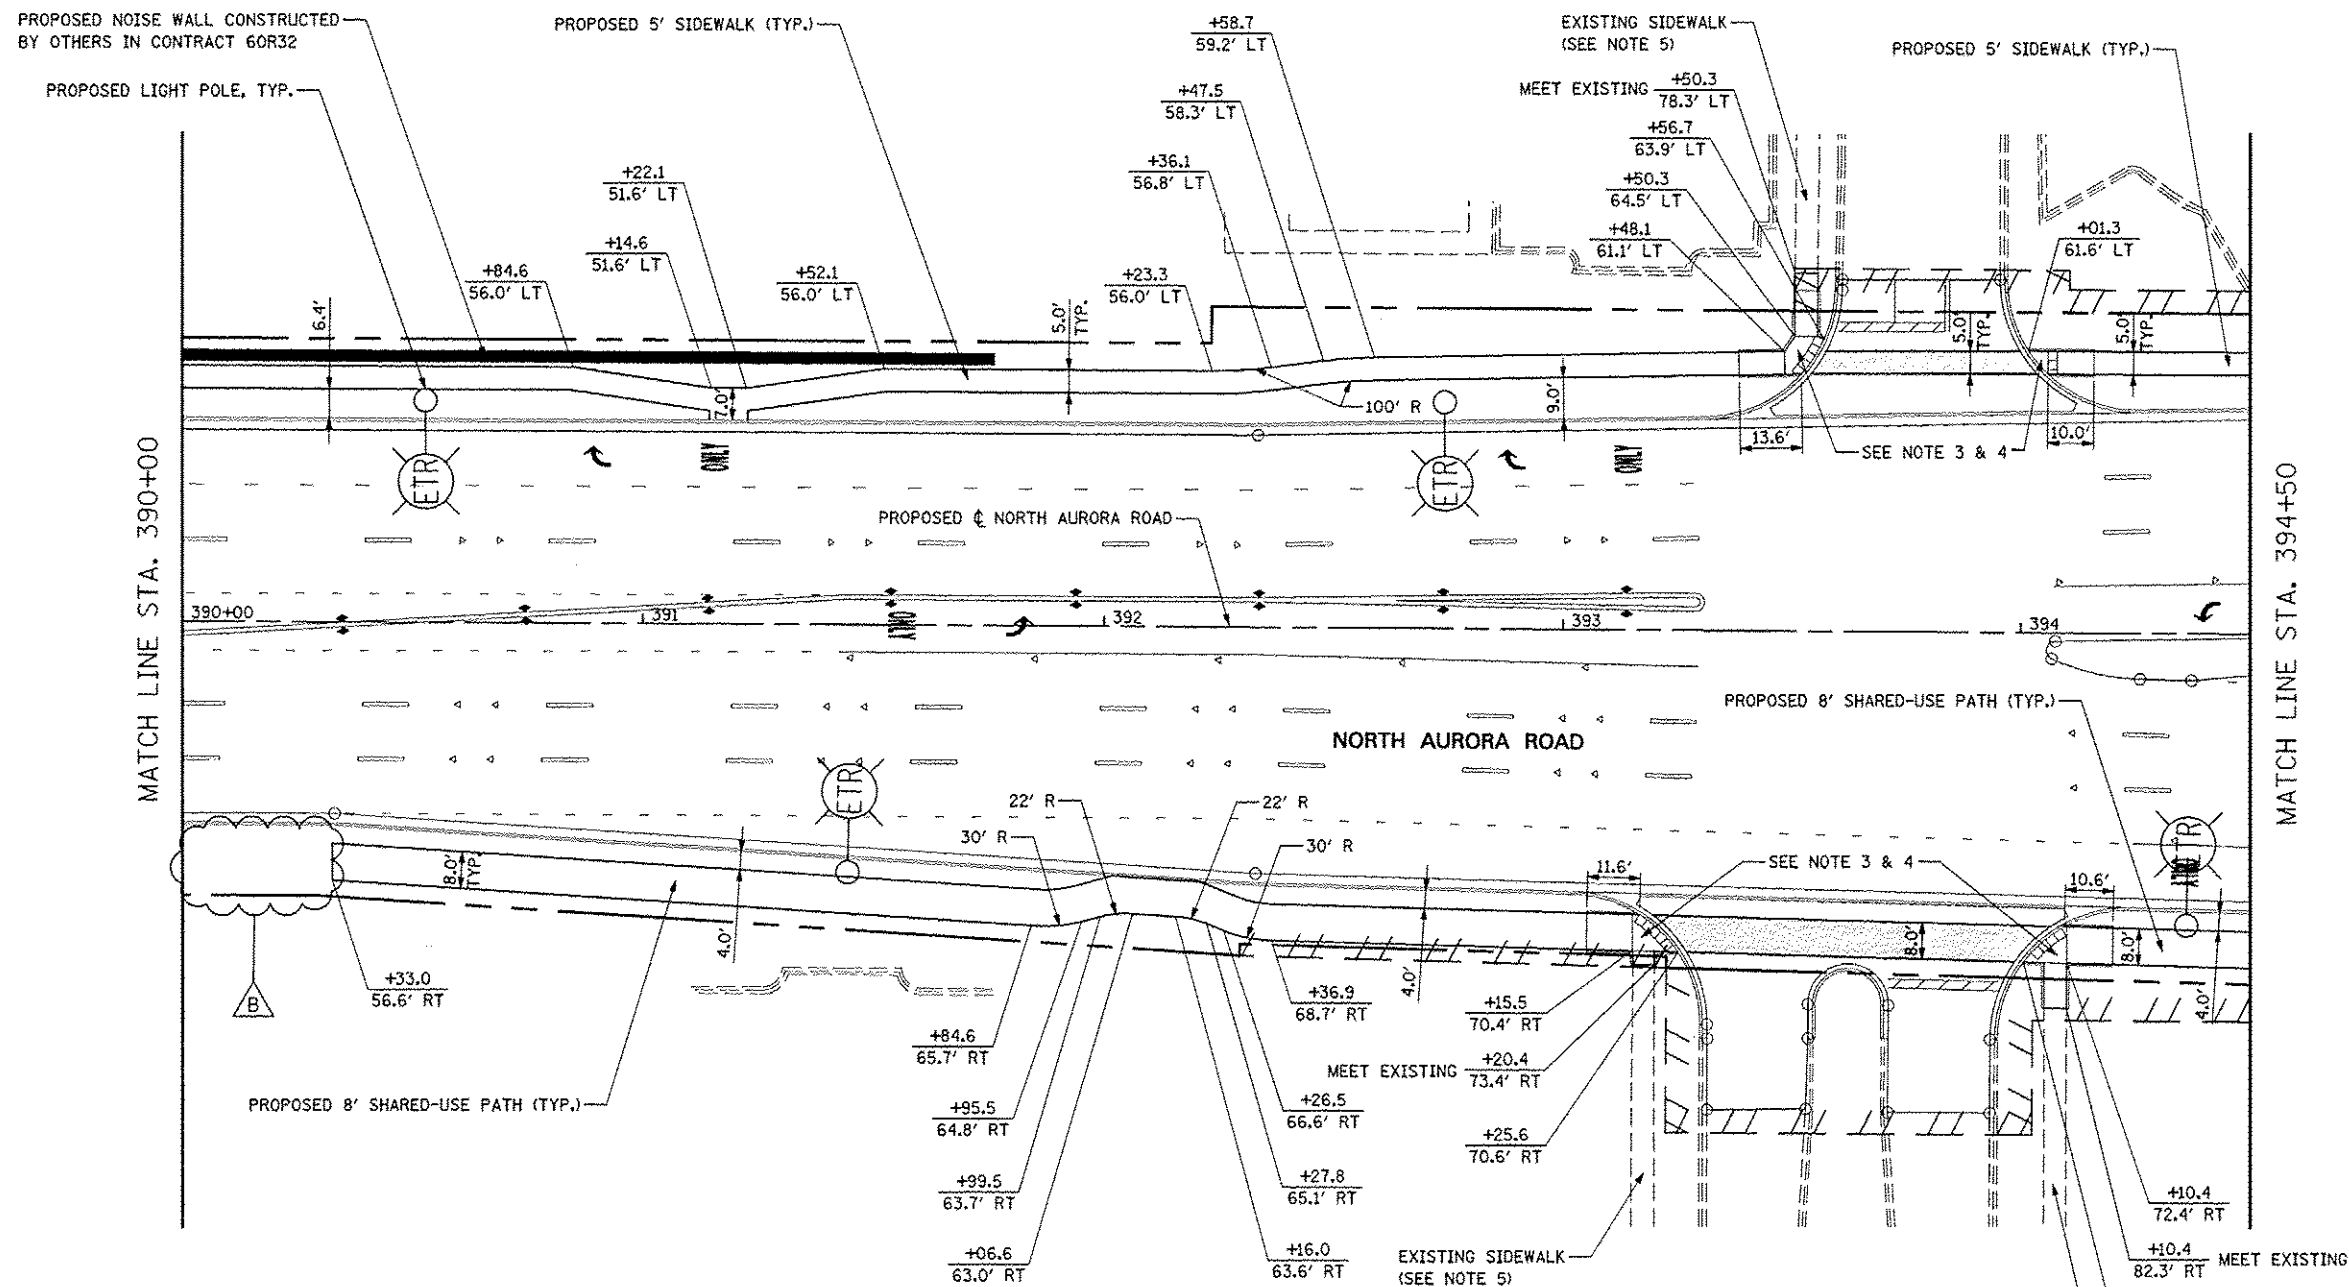


NOTES

1. FOR PROPOSED PAVEMENT, CURB & GUTTER, AND PROFILE INFORMATION SEE PLAN / PROFILE - ILLINOIS ROUTE 59.
2. FOR PROPOSED PAVEMENT MARKING & SIGNAGE INFORMATION SEE PAVEMENT MARKING AND SIGNING - ILLINOIS ROUTE 59.
3. THE 6 INCH SIDE CURB ADJACENT TO SIDEWALK RAMPS SHALL BE INCLUDED IN THE MEASURED AREA FOR PAYMENT FOR "PORTLAND CEMENT CONCRETE SIDEWALK, 5 INCH". THE 6 INCH SIDE CURB SHALL BE IN ACCORDANCE WITH IDOT HIGHWAY STANDARDS 424001 & 424006.

4. LIMITS OF SIDE CURB SHOWN ON THE PLANS ARE ESTIMATED. ACTUAL LIMITS SHALL BE DETERMINED BY THE ENGINEER IN THE FIELD. ANY ADDITIONAL LENGTH OF SIDE CURB SHALL BE INCLUDED IN THE MEASURED AREA FOR PAYMENT FOR PORTLAND CEMENT CONCRETE SIDEWALK, 5 INCH.
5. THE EXISTING SIDEWALK INDICATED ON THE PLANS SHALL NOT BE REMOVED. ANY DAMAGE TO THE SIDEWALK BY THE CONTRACTOR, AS DETERMINED BY THE ENGINEER, SHALL BE REMOVED AND REPLACED BY THE CONTRACTOR AT THE CONTRACTOR'S OWN EXPENSE. NO ADDITIONAL COMPENSATION WILL BE ALLOWED FOR THIS WORK.

LEGEND

- DETECTABLE WARNINGS
- PORTLAND CEMENT CONCRETE SIDEWALK 5 INCH
- PORTLAND CEMENT CONCRETE SIDEWALK 8 INCH
- PORTLAND CEMENT CONCRETE SIDEWALK 10 INCH, SPECIAL

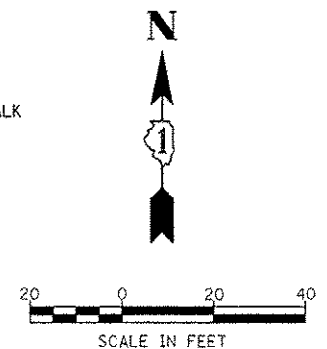

		DESIGNED <i>PJO</i>	REVISED - ADDENDUM B 05/01/2013	STATE OF ILLINOIS DEPARTMENT OF TRANSPORTATION	SIDEWALK / SHARED-USE PATH DETAILS NORTH AURORA ROAD	F.A.P. RTE.		SECTION	COUNTY	TOTAL SHEETS	SHEET NO.	
		DRAWN <i>KES</i>	REVISED -			338	(112 & 113) WRS-7	DUPAGE	1156	353		
		CHECKED <i>JCM</i>	REVISED -			CONTRACT NO. 60R30						
		DATE <i>12/14/2012</i>	REVISED -			SCALE: AS SHOWN	SHEET NO. 28 OF 32 SHEETS	STA. 390+00	TO STA. 394+50		ILLINOIS FED. AID PROJECT	

