
COUNTY TOTAL SHEET NO. SECTION 1818 R-3 265 150 STA. 2316+00 TO STA. 2367+00 FED. ROAD DIST. NO. ILLINOIS FED. AID PROJECT

→ ② → Z

60B17

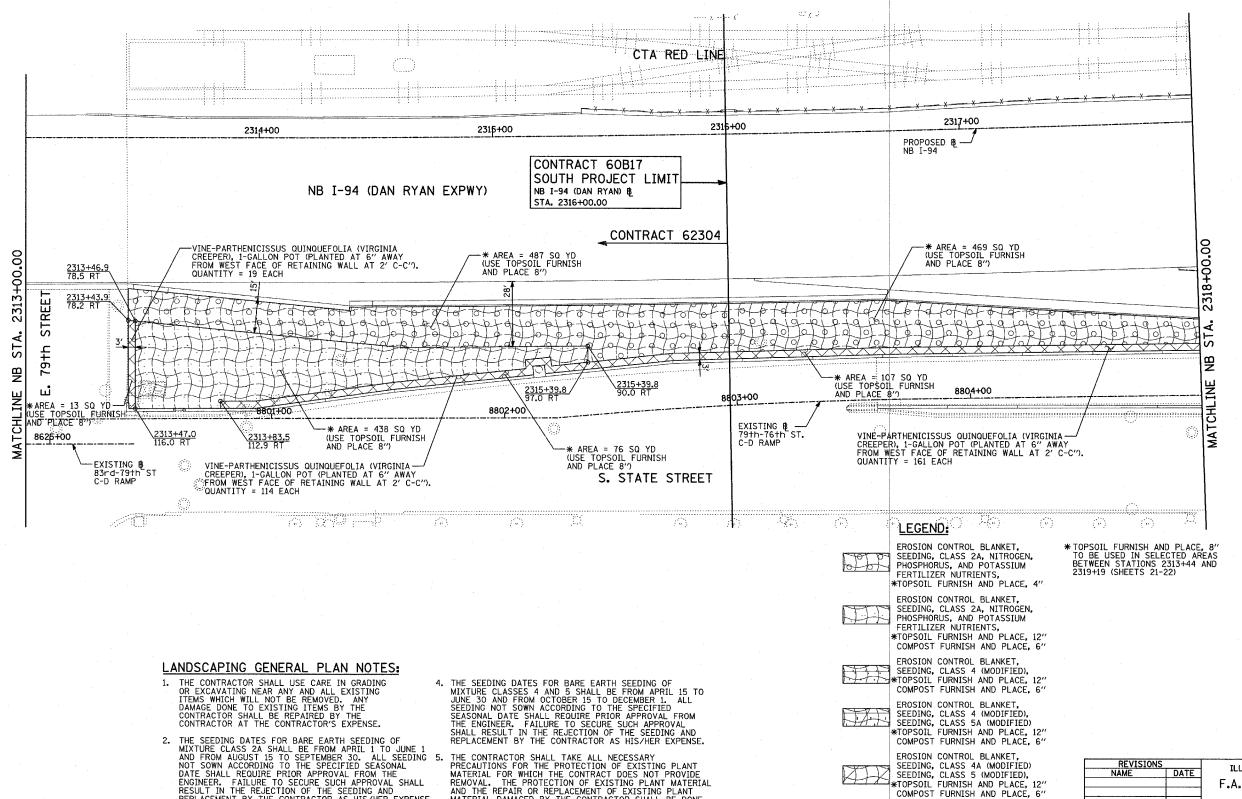

20 SCALE: 1" = 20'-0"

CHECKED BY: JP/

I-57

63RD

71ST

79TH

87TH

95TH

I-94

LOCATION MAP

REVISIONS		ILLINOIS DEPARTMENT OF TRANSPORTATION	ı
NAME	DATE	ILLINOIS DEL ANTIMENT OF TRANSFORTATION	
		F.A.I. 94 (DAN RYAN EXPRESSWA	Y)
		LANDSCAPING PLAN	
		NB I-94 (DAN RYAN EXPRESSWAY)	
		CT4 0717 .00 00 TO 0710 .00 00	
		STA. 2313+00.00 TO 2318+00.00	
		(SHEET 1 OF 11)	
		SCALE: 1"=20' DRAWN BY: JJS	

DATE: MARCH 7, 2006

COMPOST FURNISH AND PLACE, 6"

EROSION CONTROL BLANKET, SEEDING, CLASS 4A (MODIFIED) SEEDING, CLASS 5 (MODIFIED), *TOPSOIL FURNISH AND PLACE, 12" COMPOST FURNISH AND PLACE, 6"

NITROGEN, PHOSPHORUS, AND POTASSIUM FERTILIZER NUTRIENTS,

PRE-EMERGENT GRANULAR HERBICIDE

*TOPSOIL FURNISH AND PLACE, 12"
COMPOST FURNISH AND PLACE, 6"
4" MULCH BED

TYLININTERNATIONAL

3. AREAS TO BE SEEDED BETWEEN NOVEMBER 1 AND APRIL 1 SHALL REQUIRE DORMANT SEEDING, WHICH SHALL BE INCLUDED IN THE COST OF SEEDING CLASS 2A, SEEDING CLASS 4 (MODIFIED), OR SEEDING CLASS 5 (SPECIAL)

REPLACEMENT BY THE CONTRACTOR AS HIS/HER EXPENSE.

THE CONTRACTOR SHALL TAKE ALL NECESSARY PRECAUTIONS FOR THE PROTECTION OF EXISTING PLANT MATERIAL FOR WHICH THE CONTRACT DOES NOT PROVIDE REMOVAL. THE PROTECTION OF EXISTING PLANT MATERIAL AND THE REPAIR OR REPLACEMENT OF EXISTING PLANT MATERIAL DAMAGED BY THE CONTRACTOR SHALL BE DONE IN ACCORDANCE WITH THE REQUIREMENTS OF SECTION 201 OF THE STANDARD SPECIFICATIONS.

6. LAYOUT OF LANDSCAPED AREAS WILL REQUIRE APPROVAL OF THE ENGINEER PRIOR TO TOPSOIL PLACEMENT, SEEDING, AND PLANTING.