
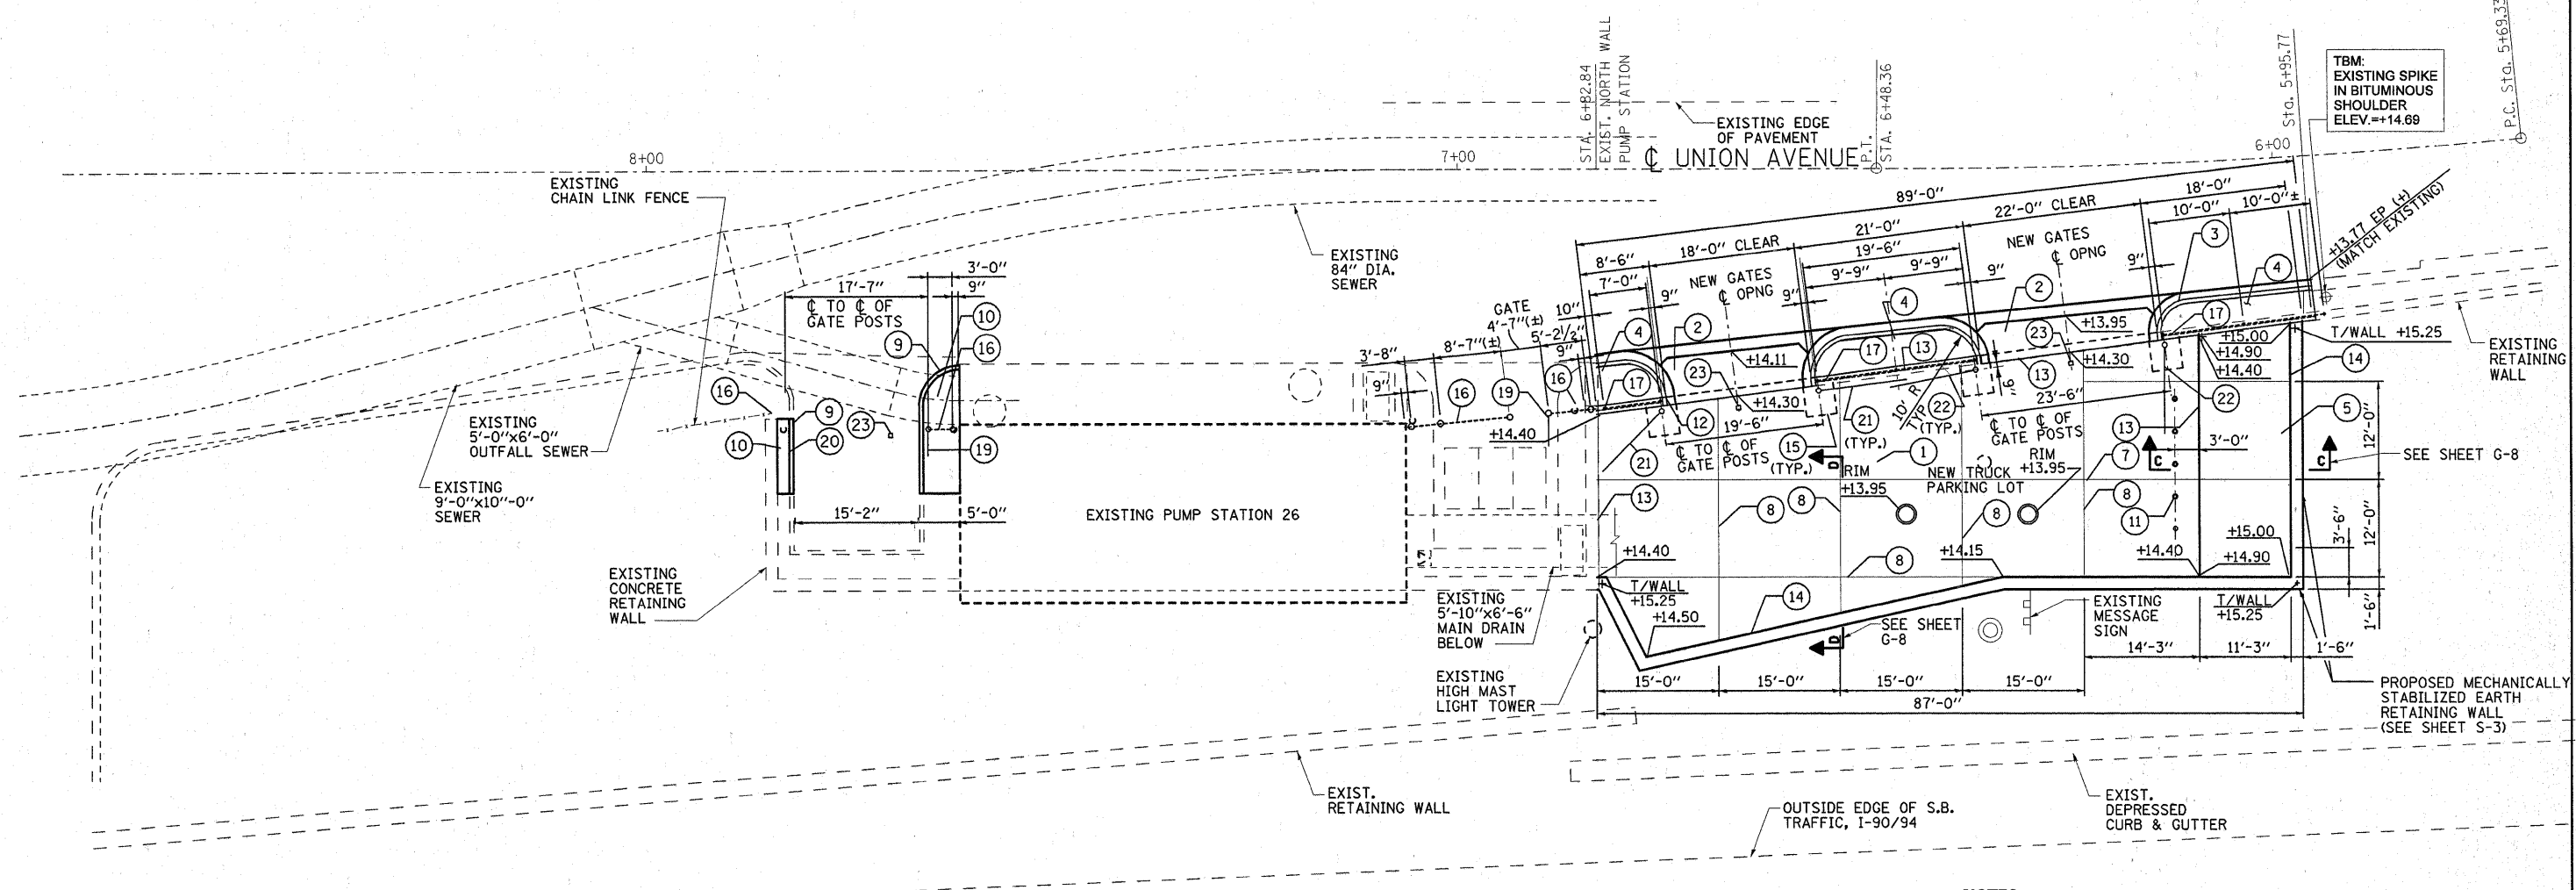


F.A.P. RTE.	SECTION	COUNTY	TOTAL SHEETS	SHEET NO.
80/94	1999-161-1	COOK	75	6
STA.		TO STA.		
FED. ROAD DIST. NO.		ILLINOIS FED. AID PROJECT		
D-91-411-99				

 

PROPOSED PLAN
SCALE: 1"=10'-0"

NOTES:
1. REFER TO DRAINAGE, UTILITIES & EROSION CONTROL PLAN SHEET G-7 FOR ADDITIONAL INFORMATION.


LEGEND:

- | | | |
|--|--|--|
| <ul style="list-style-type: none"> ① PORTLAND CEMENT CONCRETE PAVEMENT, 10" (JOINTED) WITH PAVEMENT FABRIC OVER AGGREGATE SUBGRADE, 12" ② PORTLAND CEMENT CONCRETE DRIVEWAY PAVEMENT, 10" SPECIAL (WITH PAVEMENT FABRIC) OVER AGGREGATE SUBGRADE 12" ③ COMBINATION CONCRETE CURB & GUTTER, TYPE B-6-12 ④ HOT MIX ASPHALT SHOULDERS, 10" ⑤ TRANSFORMER PLATFORM
COST OF PORTLAND CEMENT CONCRETE, REINFORCEMENT BARS & AGGREGATE BASE COURSE, TYPE B, 8" TO BE INCLUDED IN COST OF TRANSFORMER PLATFORM. ⑥ ITEM NOT USED ⑦ SAWED LONGITUDINAL JOINT IN ACCORDANCE WITH STANDARD 420101 | <ul style="list-style-type: none"> ⑧ TRANSVERSE CONTRACTION IN ACCORDANCE WITH STANDARD 420101 ⑨ CONCRETE CURB, TYPE B ⑩ PCC SIDEWALK, 5" ⑪ BOLLARD (CONCRETE FILLED STEEL PIPE BOLLARDS @ 4'-0" O.C.) SEE DETAIL, SHEET G-8 ⑫ STRUCTURAL REPAIR OF CONCRETE (DEPTH GREATER THAN 5") ⑬ 3/4" PREFORMED JOINT FILLER ⑭ 3/4" PREFORMED JOINT FILLER WITH SEALANT AT TOP ⑮ CONCRETE FOOTING AND PIER FOUNDATION FOR GATE POST ADJACENT TO EXISTING CONCRETE RETAINING WALL (SEE DETAIL C, SHEET NO. G-8)
COST OF CONCRETE FOOTING AND PIER FOUNDATIONS FOR GATE POSTS TO BE INCLUDED IN THE COST OF THE RESPECTIVE GATE PAY ITEMS. | <ul style="list-style-type: none"> ⑯ CHAIN LINK FENCE, 7' (SPECIAL) ⑰ CHAIN LINK FENCE WITH BARBED WIRE, POSTS ATTACHED TO STRUCTURE (SPECIAL) ⑱ NOT USED ⑲ CHAIN LINK GATE, 7'x4' SINGLE WITH BARBED WIRE ⑳ CHAIN LINK GATES, 7'x12' SINGLE WITH BARBED WIRE ㉑ CHAIN LINK GATES, 7'x10' DOUBLE WITH BARBED WIRE ㉒ CHAIN LINK GATES, 7'x12' DOUBLE WITH BARBED WIRE ㉓ PLUNGER ROD CUP EMBEDDED IN CONCRETE (TYPICAL AT MEETINGS AT DOUBLE GATES) |
|--|--|--|

+EP+13.89
EXISTING ELEVATION
+13.95
PROPOSED ELEVATION

REVISIONS	
NAME	DATE

ILLINOIS DEPARTMENT OF TRANSPORTATION
PROPOSED SITE PLAN
SCALE: VERT. 1"=10'
HORIZ. 1"=10'
DATE: 3/2/2010
DRAWN BY: T.K.
CHECKED BY: K.F.

 

PLOT DATE = #DATE#
 FILE NAME = #FILE#
 PLOT SCALE = #SCALE#
 USER NAME = #USER#