



F.A.I. RTE.	SECTION	COUNTY	TOTAL SHEETS	SHEET NO.
57	2222.3B	COOK	77	19
STA. 12+06.00		TO STA. 16+17.11		
FED. ROAD DIST. NO.		ILLINOIS	FED. AID PROJECT	

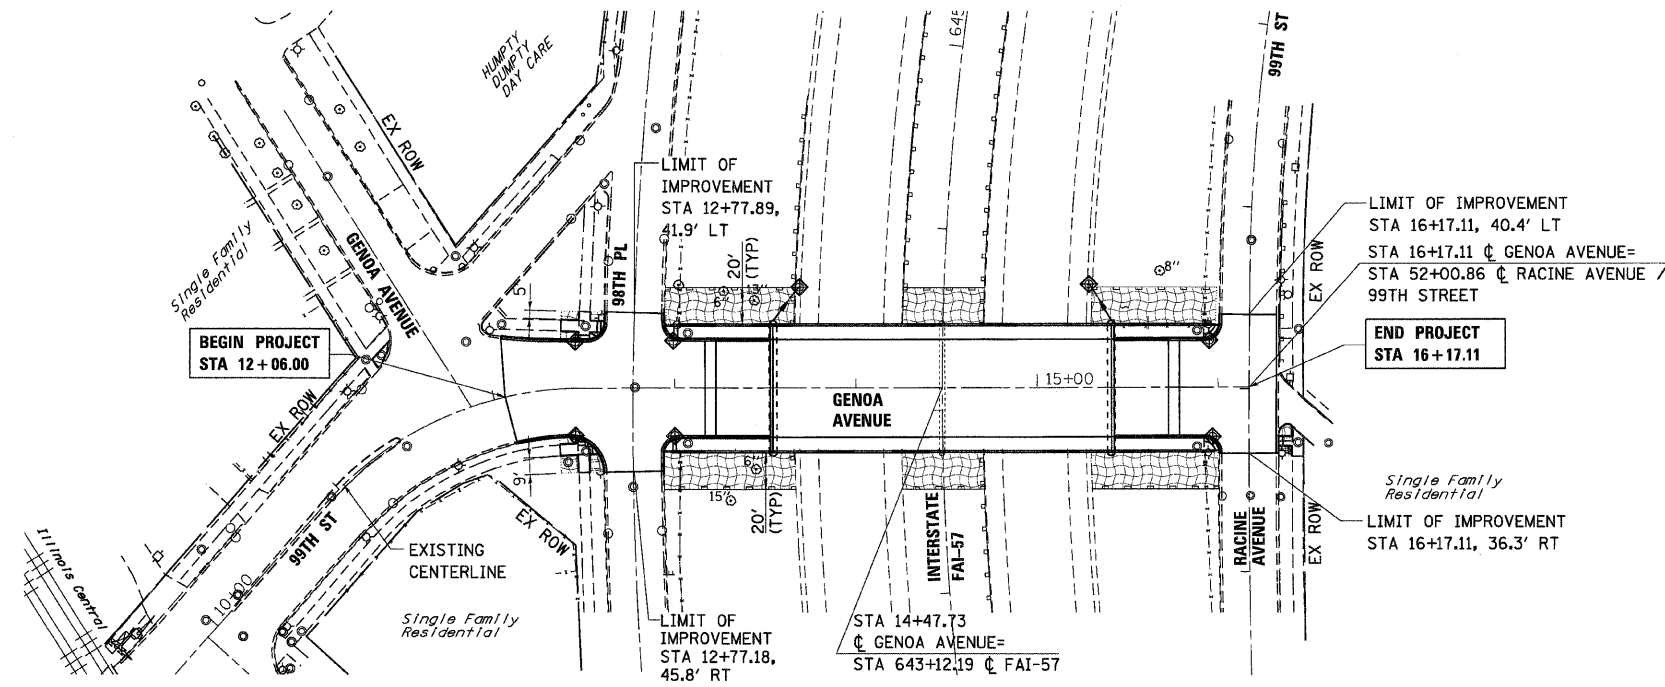

**EROSION CONTROL**

**NOTE:**

1. EROSION CONTROL MEASURES ARE A HIGH PRIORITY ON THIS CONTRACT. THE ENGINEER WILL IMPLEMENT ALL PROVISIONS OF THE SPECIFICATION NECESSARY TO ASSURE THAT EROSION CONTROL ITEMS ARE CONSTRUCTED AND MAINTAINED IN A TIMELY MANNER. ALL EROSION CONTROL MEASURES SHALL BE INSTALLED PRIOR TO BEGINNING ANY CONSTRUCTION ACTIVITIES THAT MAY POTENTIALLY CREATE ERODIBLE CONDITIONS.
2. THE EROSION CONTROL MEASURES SHOWN ARE A GRAPHICAL REPRESENTATION OF SUGGESTED MEASURES. DEVIATIONS FROM THIS MAY BE REQUIRED PENDING A JOBSITE INSPECTION BETWEEN THE CONTRACTOR AND ENGINEER.
3. THE CONTRACTOR SHALL IMPLEMENT AND MAINTAIN SEDIMENT CONTROL MEASURES PRIOR TO STRIPPING EXISTING VEGETATION.
4. NO SLOPE SHALL BE LEFT UNDISTURBED FOR MORE THAN 7 DAYS WITHOUT THE PLACEMENT OF TEMPORARY OR PERMANENT SEEDING.

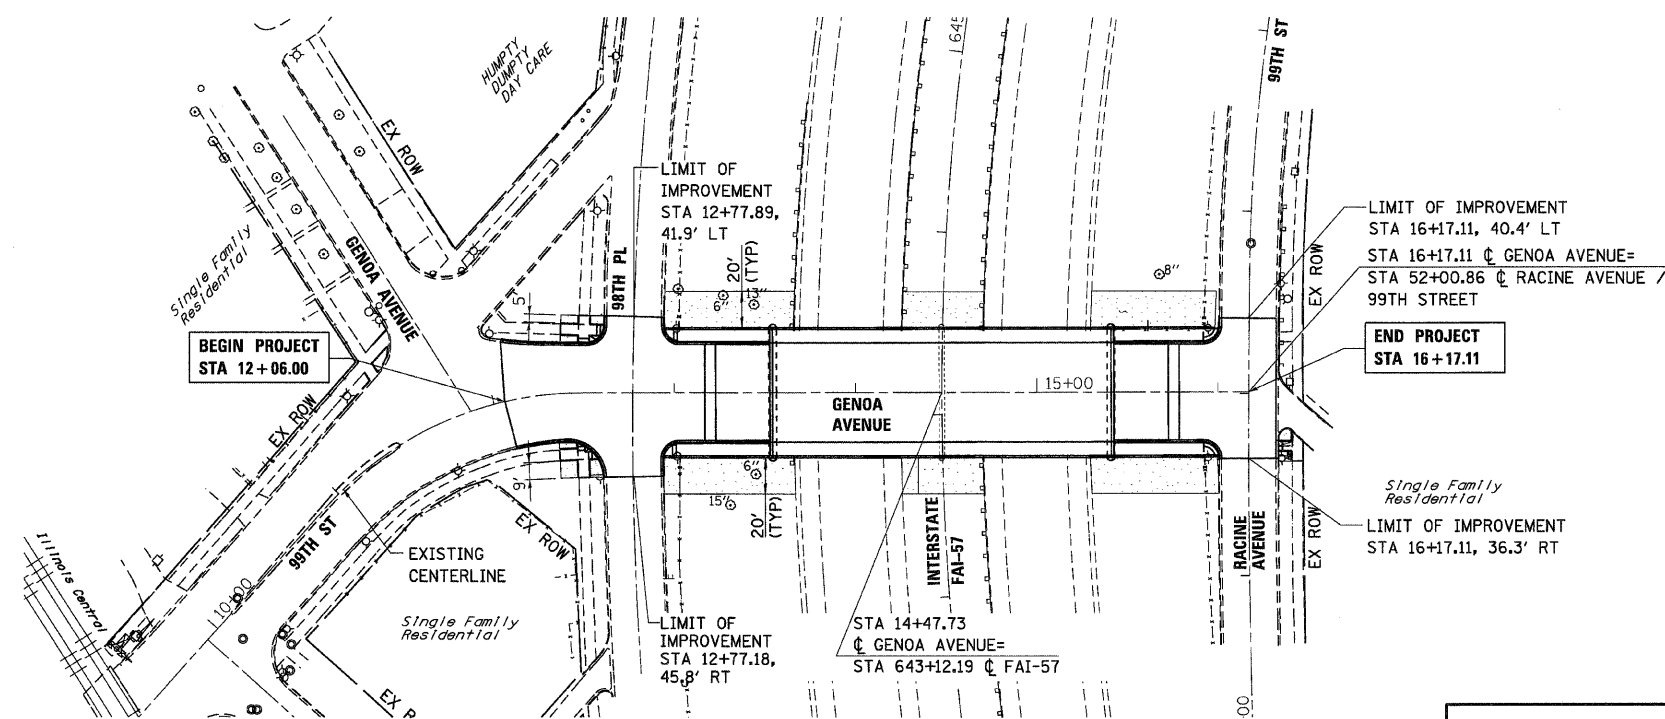

**LANDSCAPING**

**LEGEND:**

- DRAINAGE STRUCTURE INLET FILTER
- TEMPORARY EROSION CONTROL SEEDING
- PERIMETER EROSION BARRIER
- SEEDING, CLASS 2A WITH EROSION CONTROL BLANKET

REVISIONS	
NAME	DATE

ILLINOIS DEPARTMENT OF TRANSPORTATION

**EROSION CONTROL /LANDSCAPING PLAN**

**GENOA AVENUE OVER FAI-57**

SCALE: VERT. 1"=50'  
HORIZ. 1"=50'

DATE: 3/1/2010

DRAWN BY: E.D.  
CHECKED BY: A.A.C.

**Stanley Consultants INC**

550 West Higgins Road, Suite 730, Chicago, Illinois 60631-2801  
www.stanleygroup.com  
Illinois Firm Registration No. 04-00533  
(773) 622-2624

PLOT DATE = Thursday, March 04, 2010  
FILE NAME = S:\11-CADD\01-11\11-05\11-05-01.dgn  
PLOT SCALE = 0.81  
USER NAME = 3679