



**EXISTING TOPOGRAPHY**

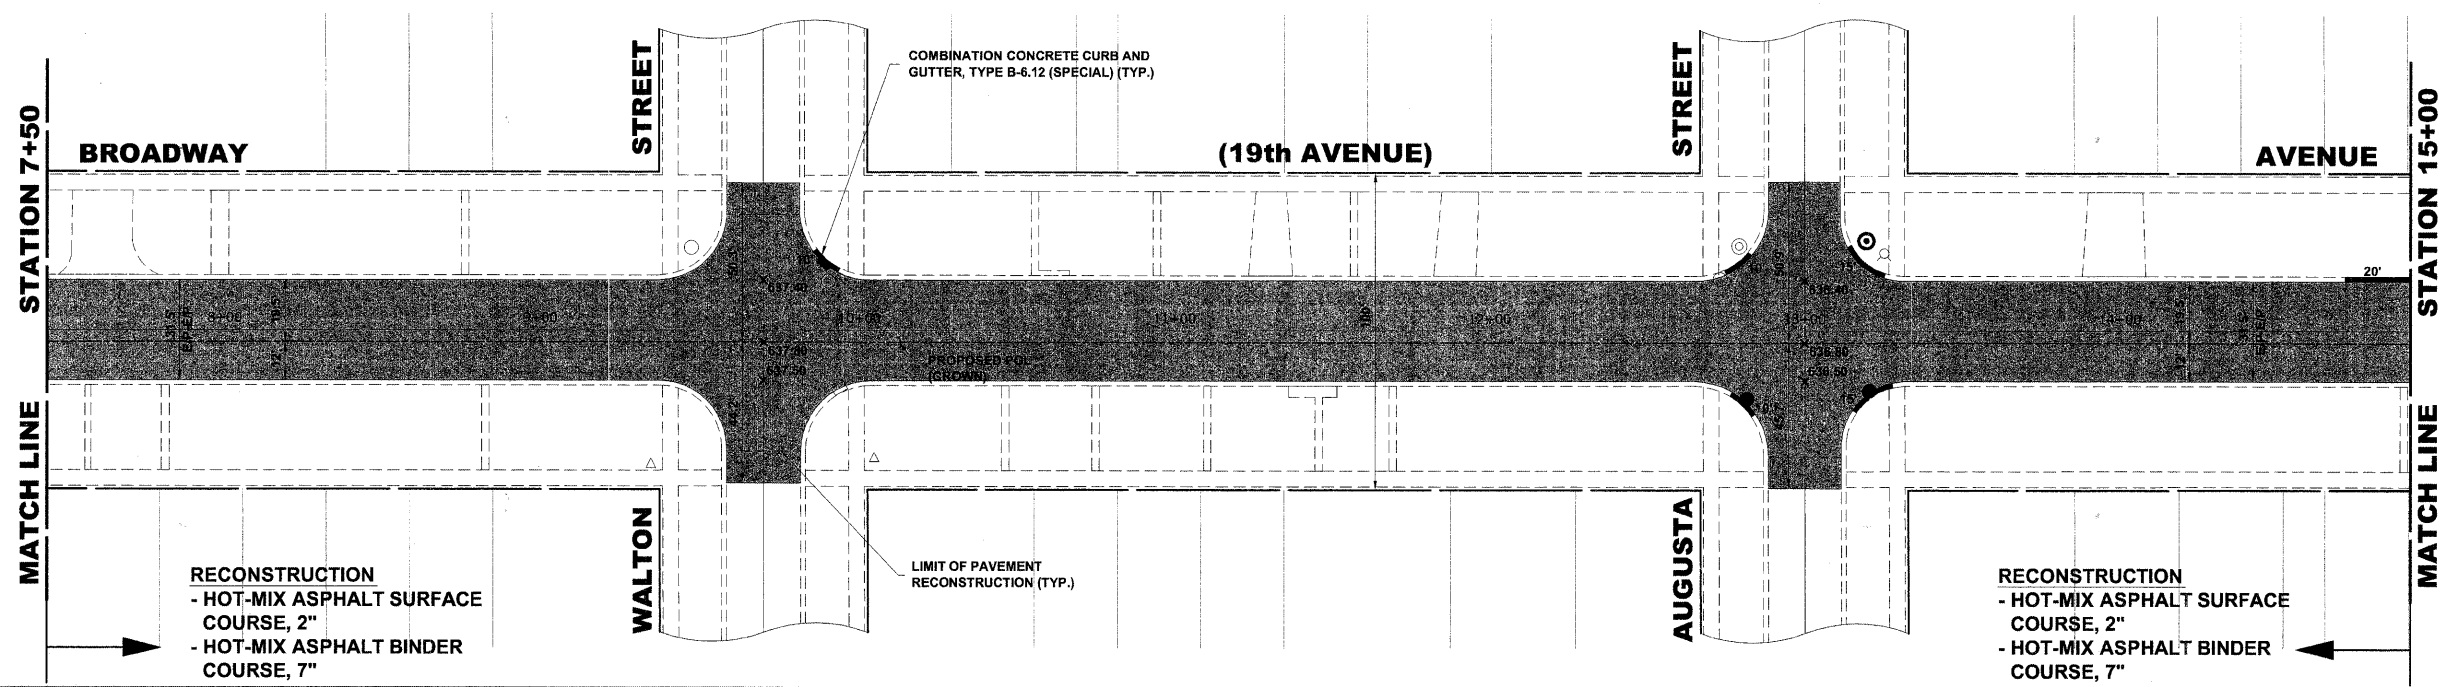

**PROPOSED IMPROVEMENT**

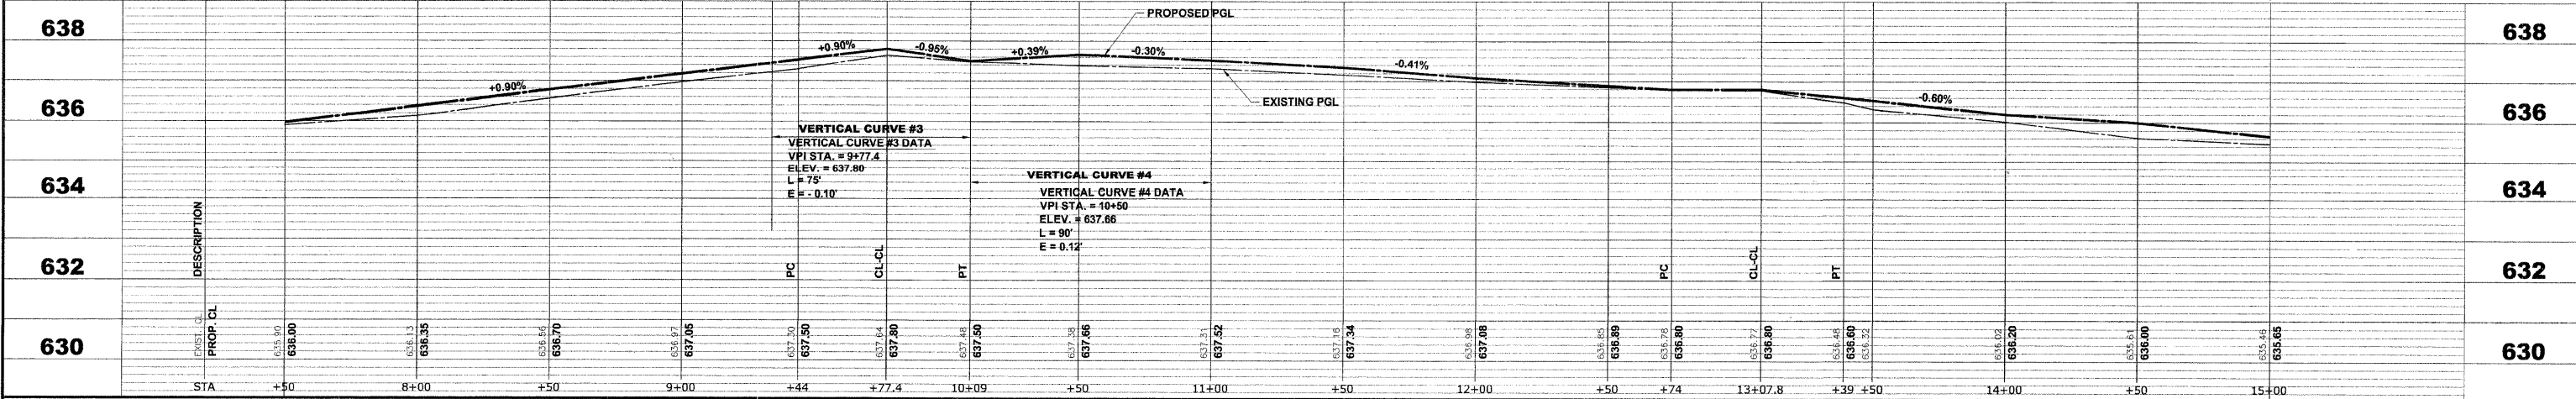

**HANCOCK ENGINEERING**  
 Civil Engineers  
 Municipal Consultants  
 Established 1911

USER NAME -	DESIGNED - WOP	REVISED -
PLOT SCALE -	DRAWN - MK/LEV/DMM	REVISED -
PLOT DATE -	CHECKED - WOP	REVISED -
	DATE - 3-29-10	REVISED -

**STATE OF ILLINOIS  
 DEPARTMENT OF TRANSPORTATION**

**BROADWAY AVENUE (19th AVENUE)  
 PAVING PLAN AND PROFILE**

ROUTE NO. 2406	SECTION 09-00114-00-FP	COUNTY COOK	TOTAL SHEETS 33	SHEET NO. 12
FIELD BOOK NO. 1588/AERIALS/LL		CONTRACT NO. 63455		
FED. ROAD DIST. NO. 1 ILLINOIS FED. AID PROJECT ARA-M-9003 (516)				

Drawing file: W:\Projects\60009001 - Broadway Ave Reconstruction\BROADWAY AVE\BROADWAY AVE.dwg Mar 29, 2010 - 11:30am