



EXISTING TOPOGRAPHY

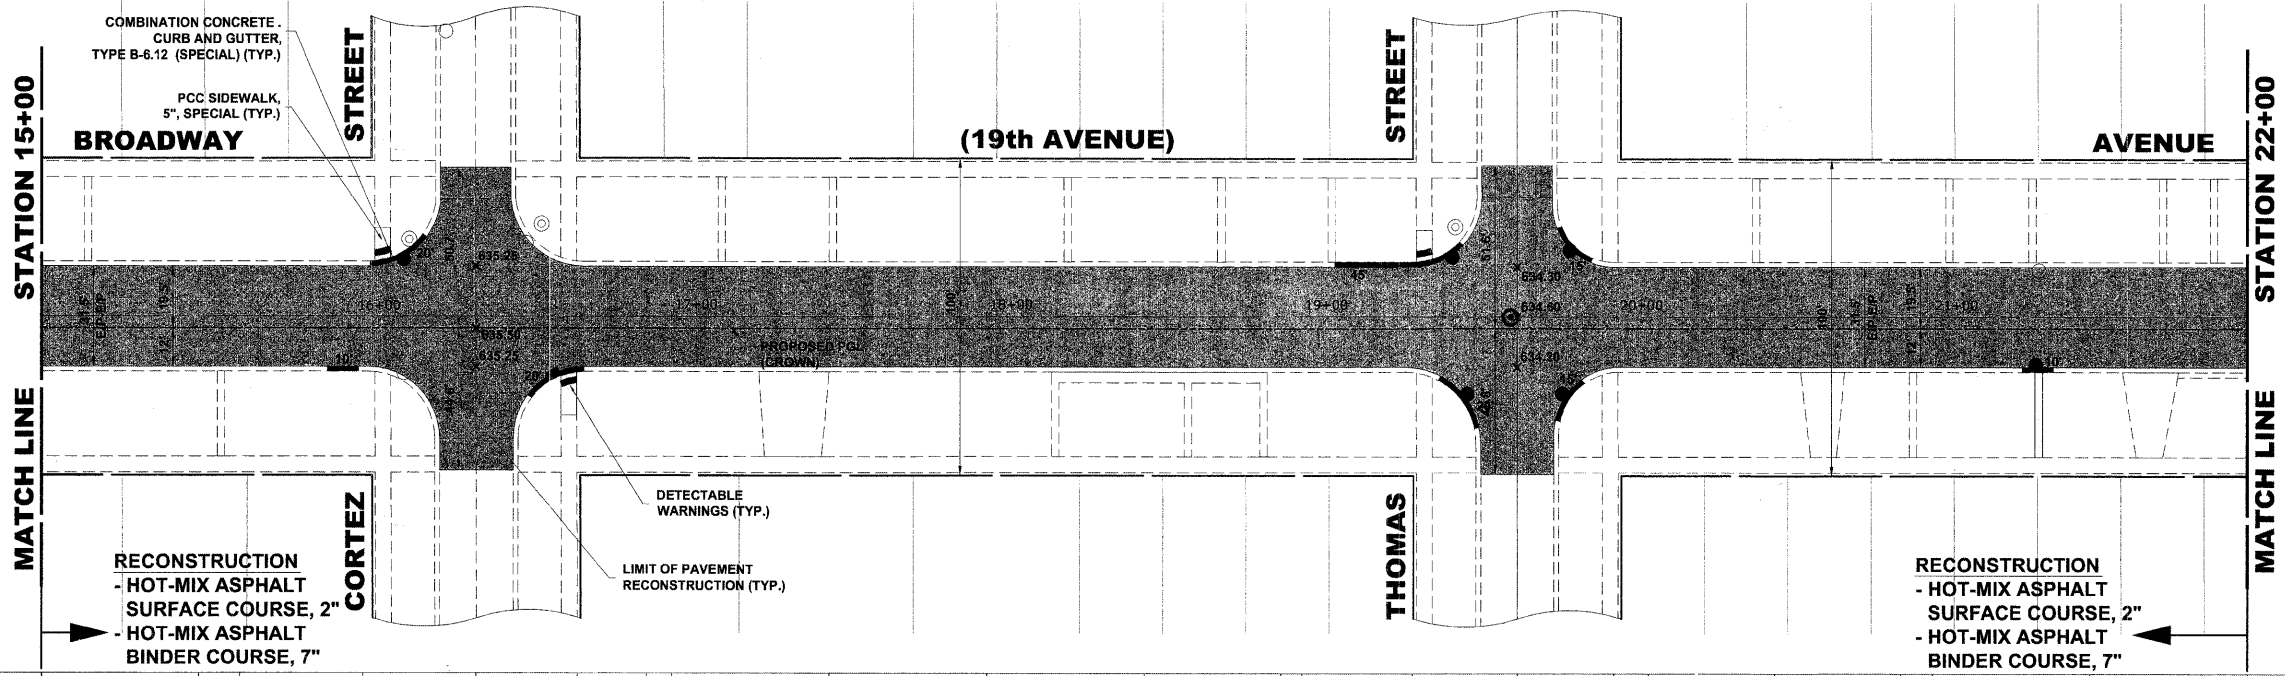

PROPOSED IMPROVEMENT

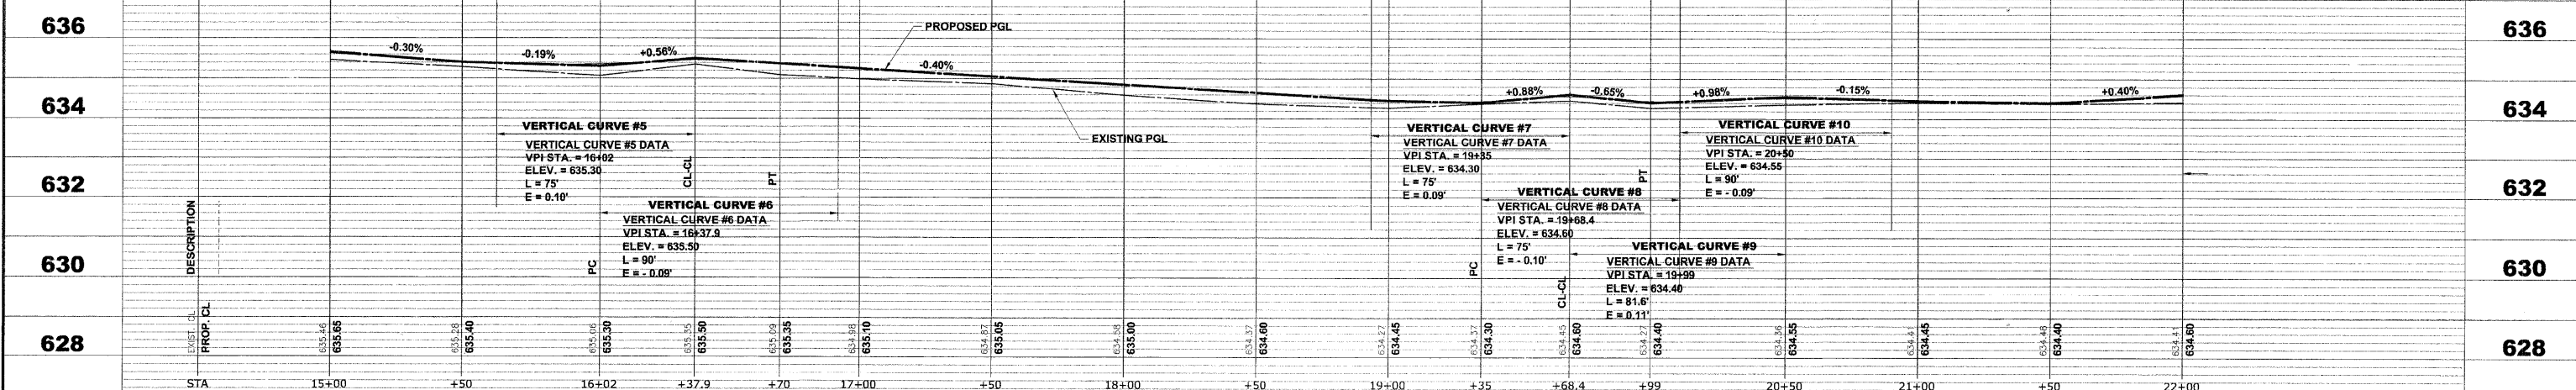

HANCOCK ENGINEERING
 Civil Engineers
 Municipal Consultants
 Established 1911

USER NAME -	DESIGNED - WOP	REVISED -
DRAWN - MK/LEV/DMM	REVISOR -	
CHECKED - WOP	REVISOR -	
DATE - 3-29-10	REVISOR -	

**STATE OF ILLINOIS
 DEPARTMENT OF TRANSPORTATION**

**BROADWAY AVENUE (19th AVENUE)
 PAVING PLAN AND PROFILE**

SCALE: 1"=30'H. & 1"=2'V. SHEET NO. 3 OF 4 SHEETS STA. 15+00 TO STA. 22+00

ROUTE NO. 2406	SECTION 09-00114-00-FP	COUNTY COOK	TOTAL SHEETS 33	SHEET NO. 13
FIELD BOOK NO. 1588/AERIALS/LL		CONTRACT NO. 63455		
FED. ROAD DIST. NO. 1 ILLINOIS		FED. AID PROJECT ARA-M-9003 (516)		

Drawing file: W:\Projects\6009001 - Broadway Ave Reconstruction\BROADWAY AVE\BROADWAY AVE.dwg Mar 29, 2010 11:33am