


**EROSION CONTROL NOTES**

1. SEE IDOT STANDARD 280001-05 FOR TEMPORARY EROSION CONTROL SYSTEMS.
2. THE CONTRACTOR SHALL ENSURE THAT ADJACENT PROPERTIES REMAIN PROTECTED FROM SEDIMENT DEPOSITION.
3. SOIL STOCKPILES SHALL BE PROTECTED WITH PERIMETER EROSION BARRIER OR OTHER EROSION PROTECTION SPECIFIED BY THE RESIDENT ENGINEER. THE COST SHALL BE INCLUDED IN THE UNIT PRICE FOR THE INDIVIDUAL SOIL MATERIALS.
4. WHEREVER CONSTRUCTION VEHICLE ACCESS ROUTES INTERSECT PAVED PUBLIC ROADS. PROVISIONS SHALL BE MADE TO MINIMIZE THE TRANSPORT OF SEDIMENT BY RUNOFF OR VEHICLE TRACKING ONTO THE PAVED SURFACE. THE PROVISIONS MAY INCLUDE SPRAYING VEHICLE WHEELS TO CLEAR SEDIMENT BEFORE EXITING THE CONSTRUCTION SITE OR OTHER MEASURES APPROVED BY THE ENGINEER.

**LEGEND OF SYMBOLS**

SYMBOL	DESCRIPTION
	PROPOSED HOT-MIX ASPHALT AREA, PAVEMENT RECONSTRUCTION
	PROPOSED HOT-MIX ASPHALT AREA, PAVEMENT RESURFACING
	INLET FILTER

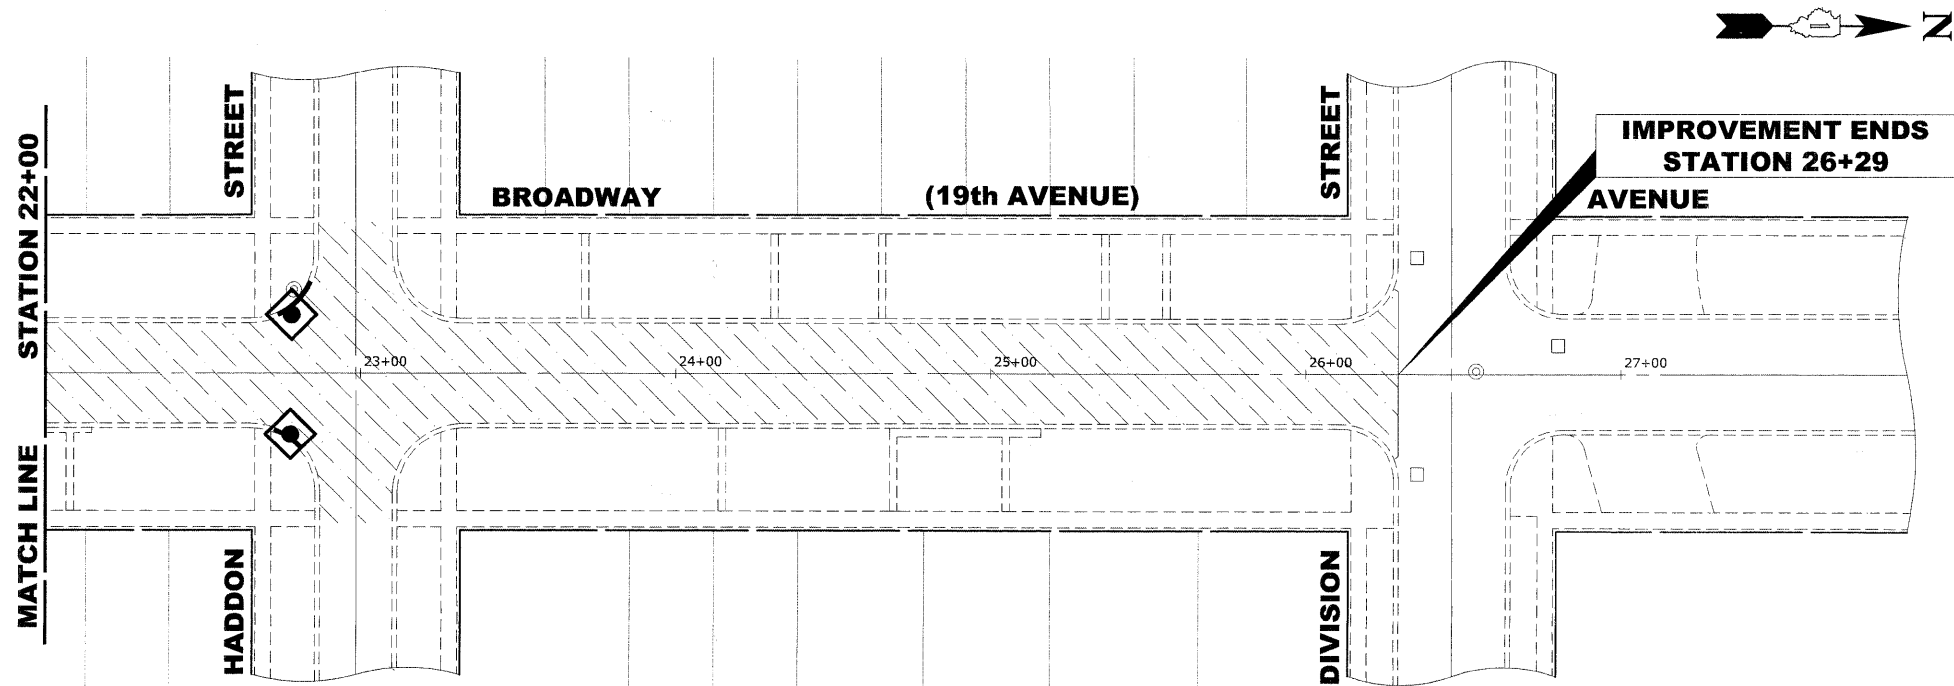

Drawing file: W:\Projects\60009001 - Broadway Ave Reconstruction\BROADWAY\_MISC.dwg Mar 29, 2010 - 11:35am



9933 Broadway Road  
 Webster, Illinois 60594-2792  
 Phone: 708.961.8200  
 Fax: 708.961.8202

USER NAME -	DESIGNED - WOP	REVISED -
	DRAWN - MK/LEV/DMM	REVISED -
PLOT SCALE -	CHECKED - WOP	REVISED -
PLOT DATE -	DATE - 3-29-10	REVISED -

**STATE OF ILLINOIS  
 DEPARTMENT OF TRANSPORTATION**

**EROSION CONTROL AND ASPHALT PLAN**

SCALE: 1" = 30'

SHEET NO. 2 OF 2 SHEETS

STA. 15+00 TO STA. 26+29

ROUTE NO.	SECTION	COUNTY	TOTAL SHEETS	SHEET NO.
2406	09-00114-00-FP	COOK	33	25
FIELD BOOK NO. 1588/AERIALS/LL		CONTRACT NO. 63455		
FED. ROAD DIST. NO. 1 ILLINOIS FED. AID PROJECT ARA-M-9003 (516)				

E.H.E. PROJECT NO. 600-09-00101