
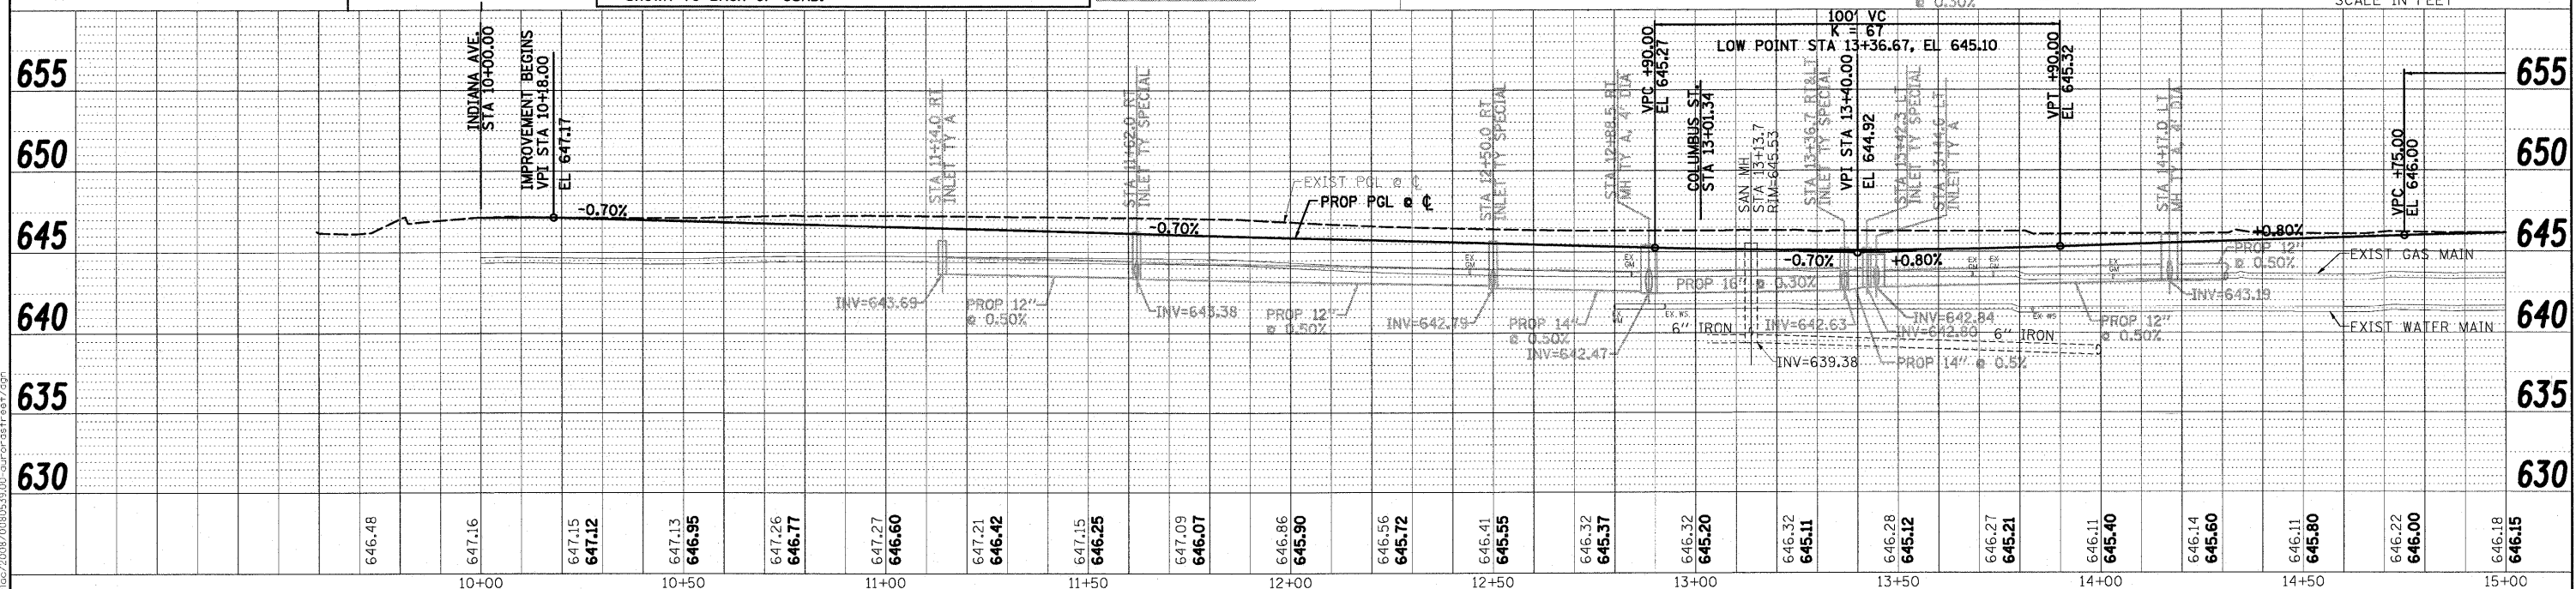


DATE	
BY	
PLAN	
SURVEYED	
ALIGNED	
CHECKED	
BY	
DATE	
NOTE BOOK	
NO.	
STRUCTURE	
NOTATION'S	
CHKD	
NO.	

DATE	
BY	
PROFILE	
SURVEYED	
PLotted	
CHECKED	
BY	
DATE	
NOTE BOOK	
NO.	
STRUCTURE	
NOTATION'S	
CHKD	
NO.	

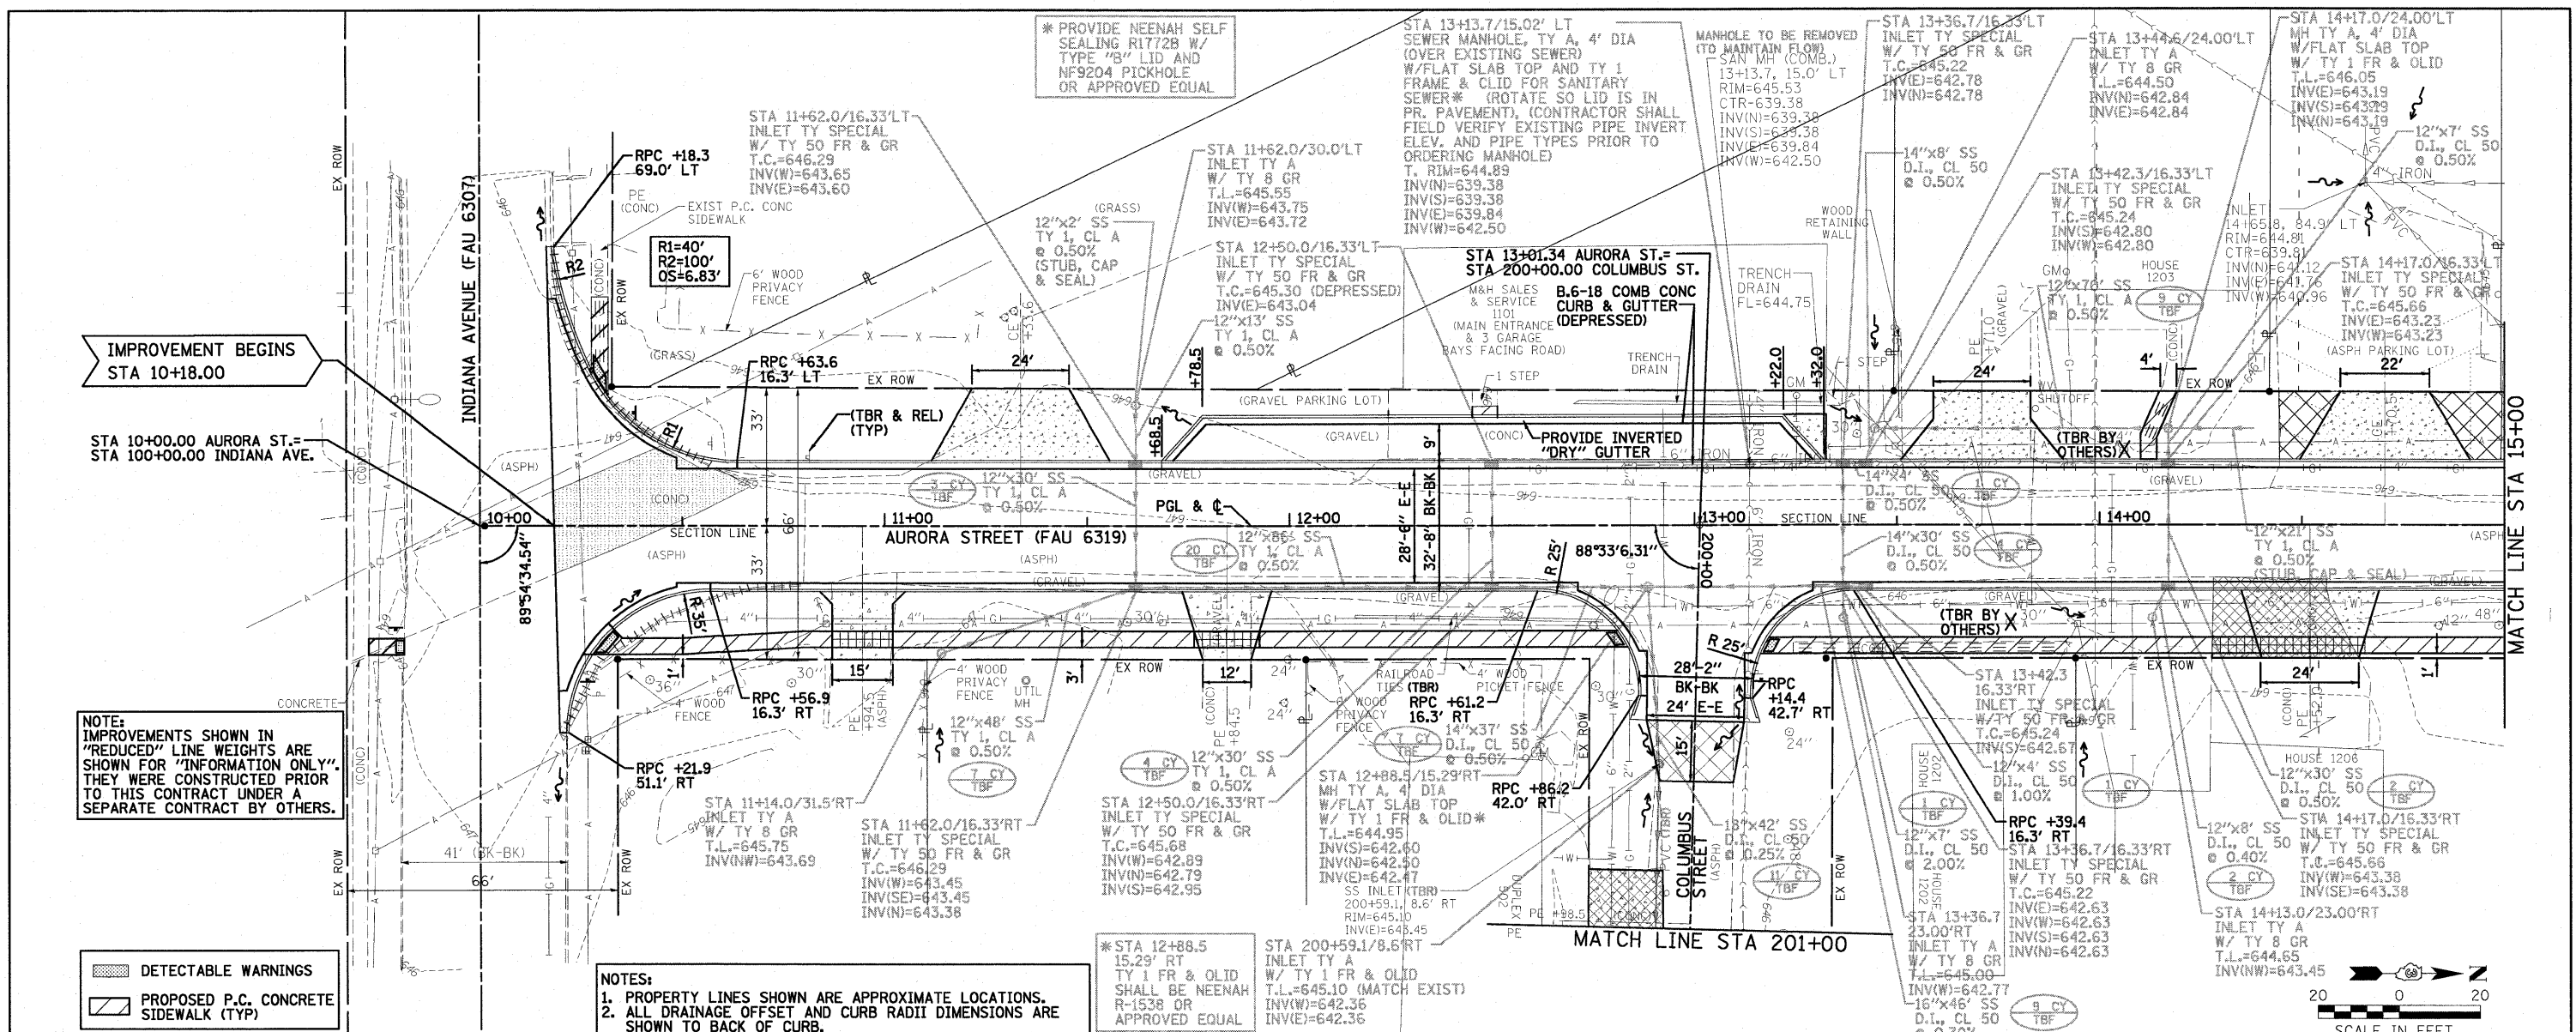

FILE NAME = 0080539_P&P1.dgn	USER NAME = #USER#	DESIGNED - DWR/JDA	REVISED -	STATE OF ILLINOIS DEPARTMENT OF TRANSPORTATION CITY OF PONTIAC - AURORA STREET (FAU 6319) PLAN AND PROFILE SCALE: 1" = 20' SHEET NO. OF SHEETS STA. 10+18.00 TO STA. 15+00	F.A.U. RTE. 6319	SECTION 08-00091-00-RP	COUNTY LIVINGSTON	TOTAL SHEETS 31	SHEET NO. 7
PLOT SCALE = #SCALE#	CHECKED - ERB	REVISIONS	CONTRACT NO. 87404						
PLOT DATE = 3/25/2018	DATE - 03/25/10	REVISIONS	ILLINOIS FED. AID PROJECT						