


DATE: _____
 BY: _____
 SURVEYED: _____
 ALIGNED: _____
 CHECKED: _____
 PLAN: _____
 NO. _____
 DATE: _____
 BY: _____
 SURVEYED: _____
 ALIGNED: _____
 CHECKED: _____
 PLAN: _____
 NO. _____



DATE: _____
 BY: _____
 SURVEYED: _____
 ALIGNED: _____
 CHECKED: _____
 PROFILE: _____
 NO. _____

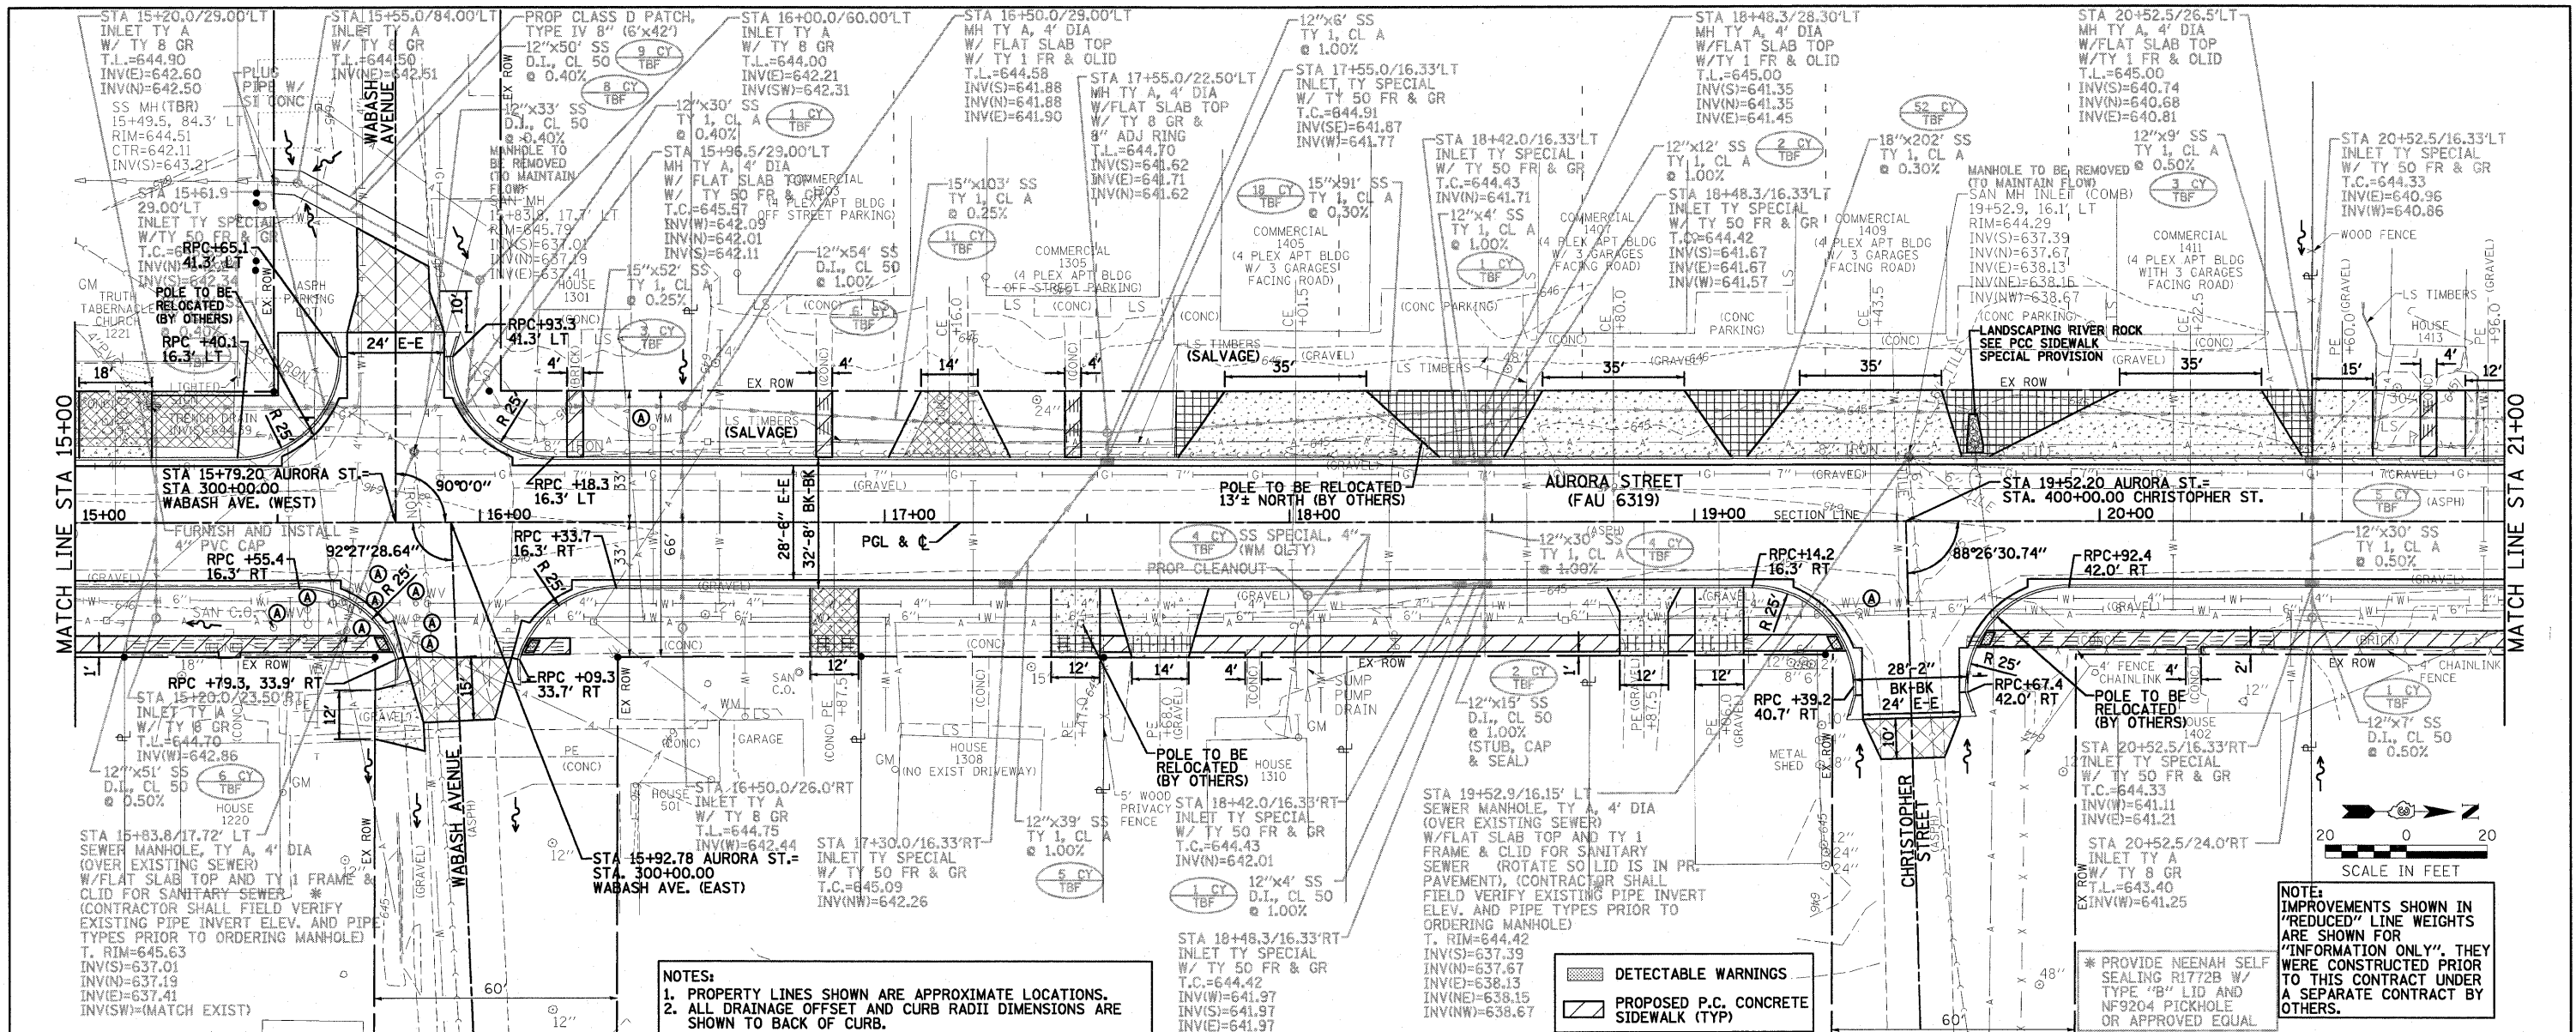

NOTES:
 1. PROPERTY LINES SHOWN ARE APPROXIMATE LOCATIONS.
 2. ALL DRAINAGE OFFSET AND CURB RADII DIMENSIONS ARE SHOWN TO BACK OF CURB.

DETECTABLE WARNINGS
PROPOSED P.C. CONCRETE SIDEWALK (TYP)

NOTE:
 IMPROVEMENTS SHOWN IN "REDUCED" LINE WEIGHTS ARE SHOWN FOR "INFORMATION ONLY". THEY WERE CONSTRUCTED PRIOR TO THIS CONTRACT UNDER A SEPARATE CONTRACT BY OTHERS.

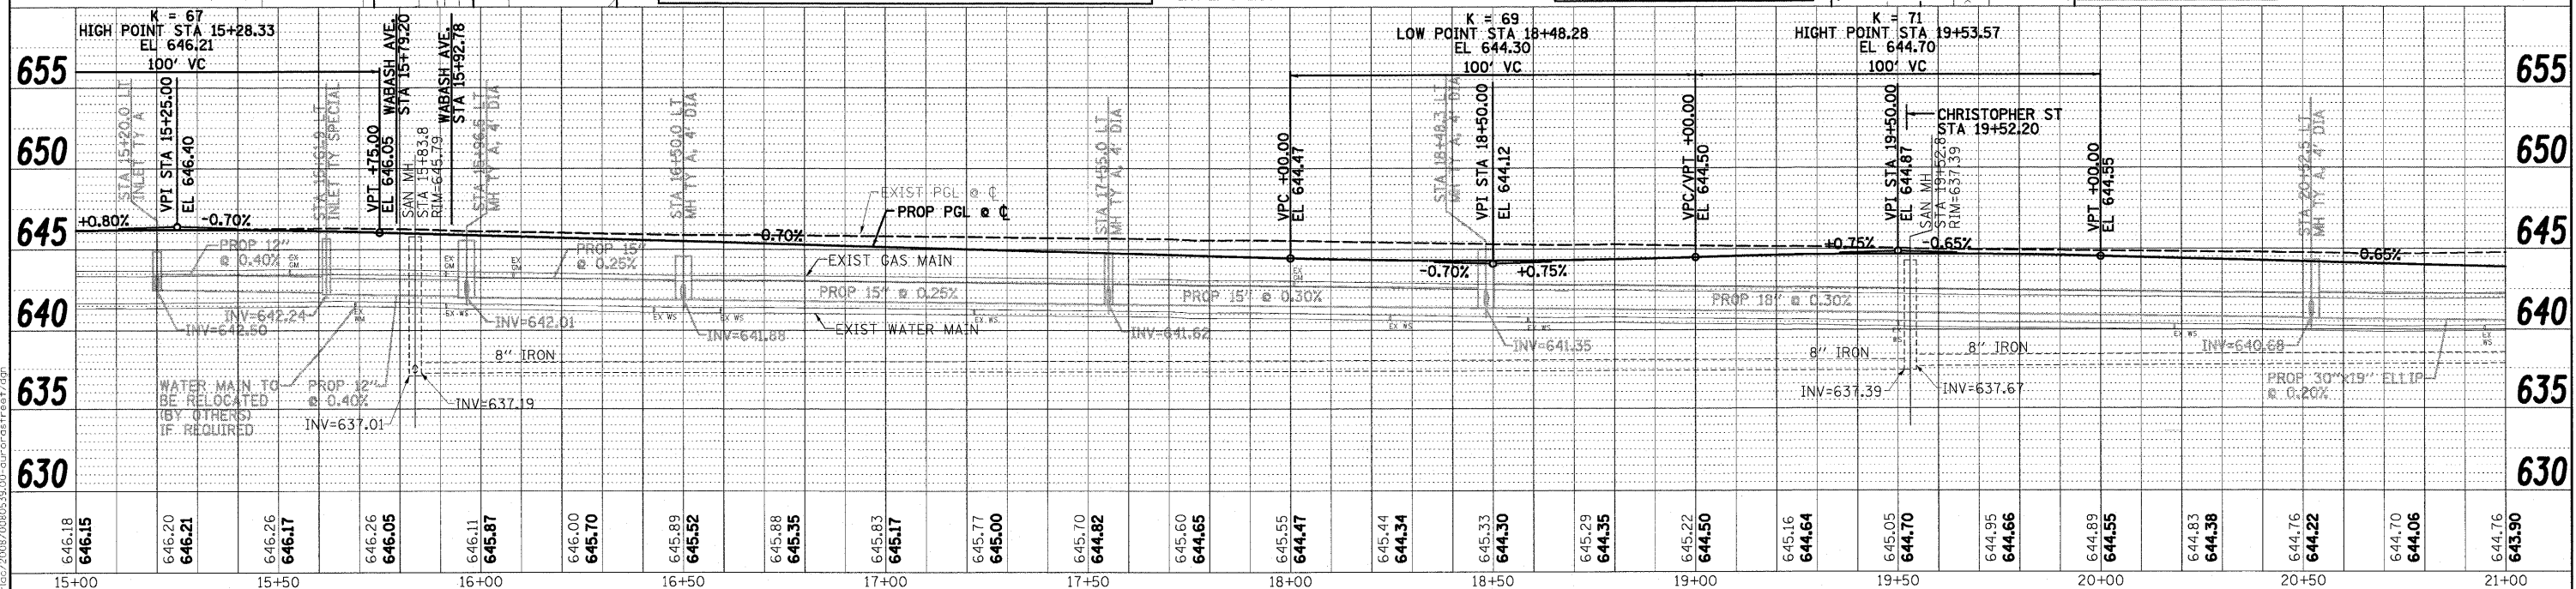 

FILE NAME = 0080539_P&P1.dgn	USER NAME = \$USER\$	DESIGNED - DWR/JDA	REVISED -	STATE OF ILLINOIS DEPARTMENT OF TRANSPORTATION CITY OF PONTIAC - AURORA STREET (FAU 6319) PLAN AND PROFILE SCALE: 1" = 20' SHEET NO. OF SHEETS STA. 15+00 TO STA. 21+00	F.A.U. RTE. 6319	SECTION 08-00091-00-RP	COUNTY LIVINGSTON	TOTAL SHEETS 31	SHEET NO. 8
PLOT SCALE = \$SCALE\$	CHECKED - ERB	DATE - 03/25/10	REVISED -		CONTRACT NO. 87404				
PLOT DATE = 3/25/2010	DATE - 03/25/10	REVISED -	REVISED -		ILLINOIS FED. AID PROJECT				