



PLAN	SURVEYED	DATE
	ALIGNED	
	CHECKED	
	BY	
	NO.	
	FILE NAME	

PROFILE	SURVEYED	DATE
	PLotted	
	CHECKED	
	BY	
	NO.	
	FILE NAME	

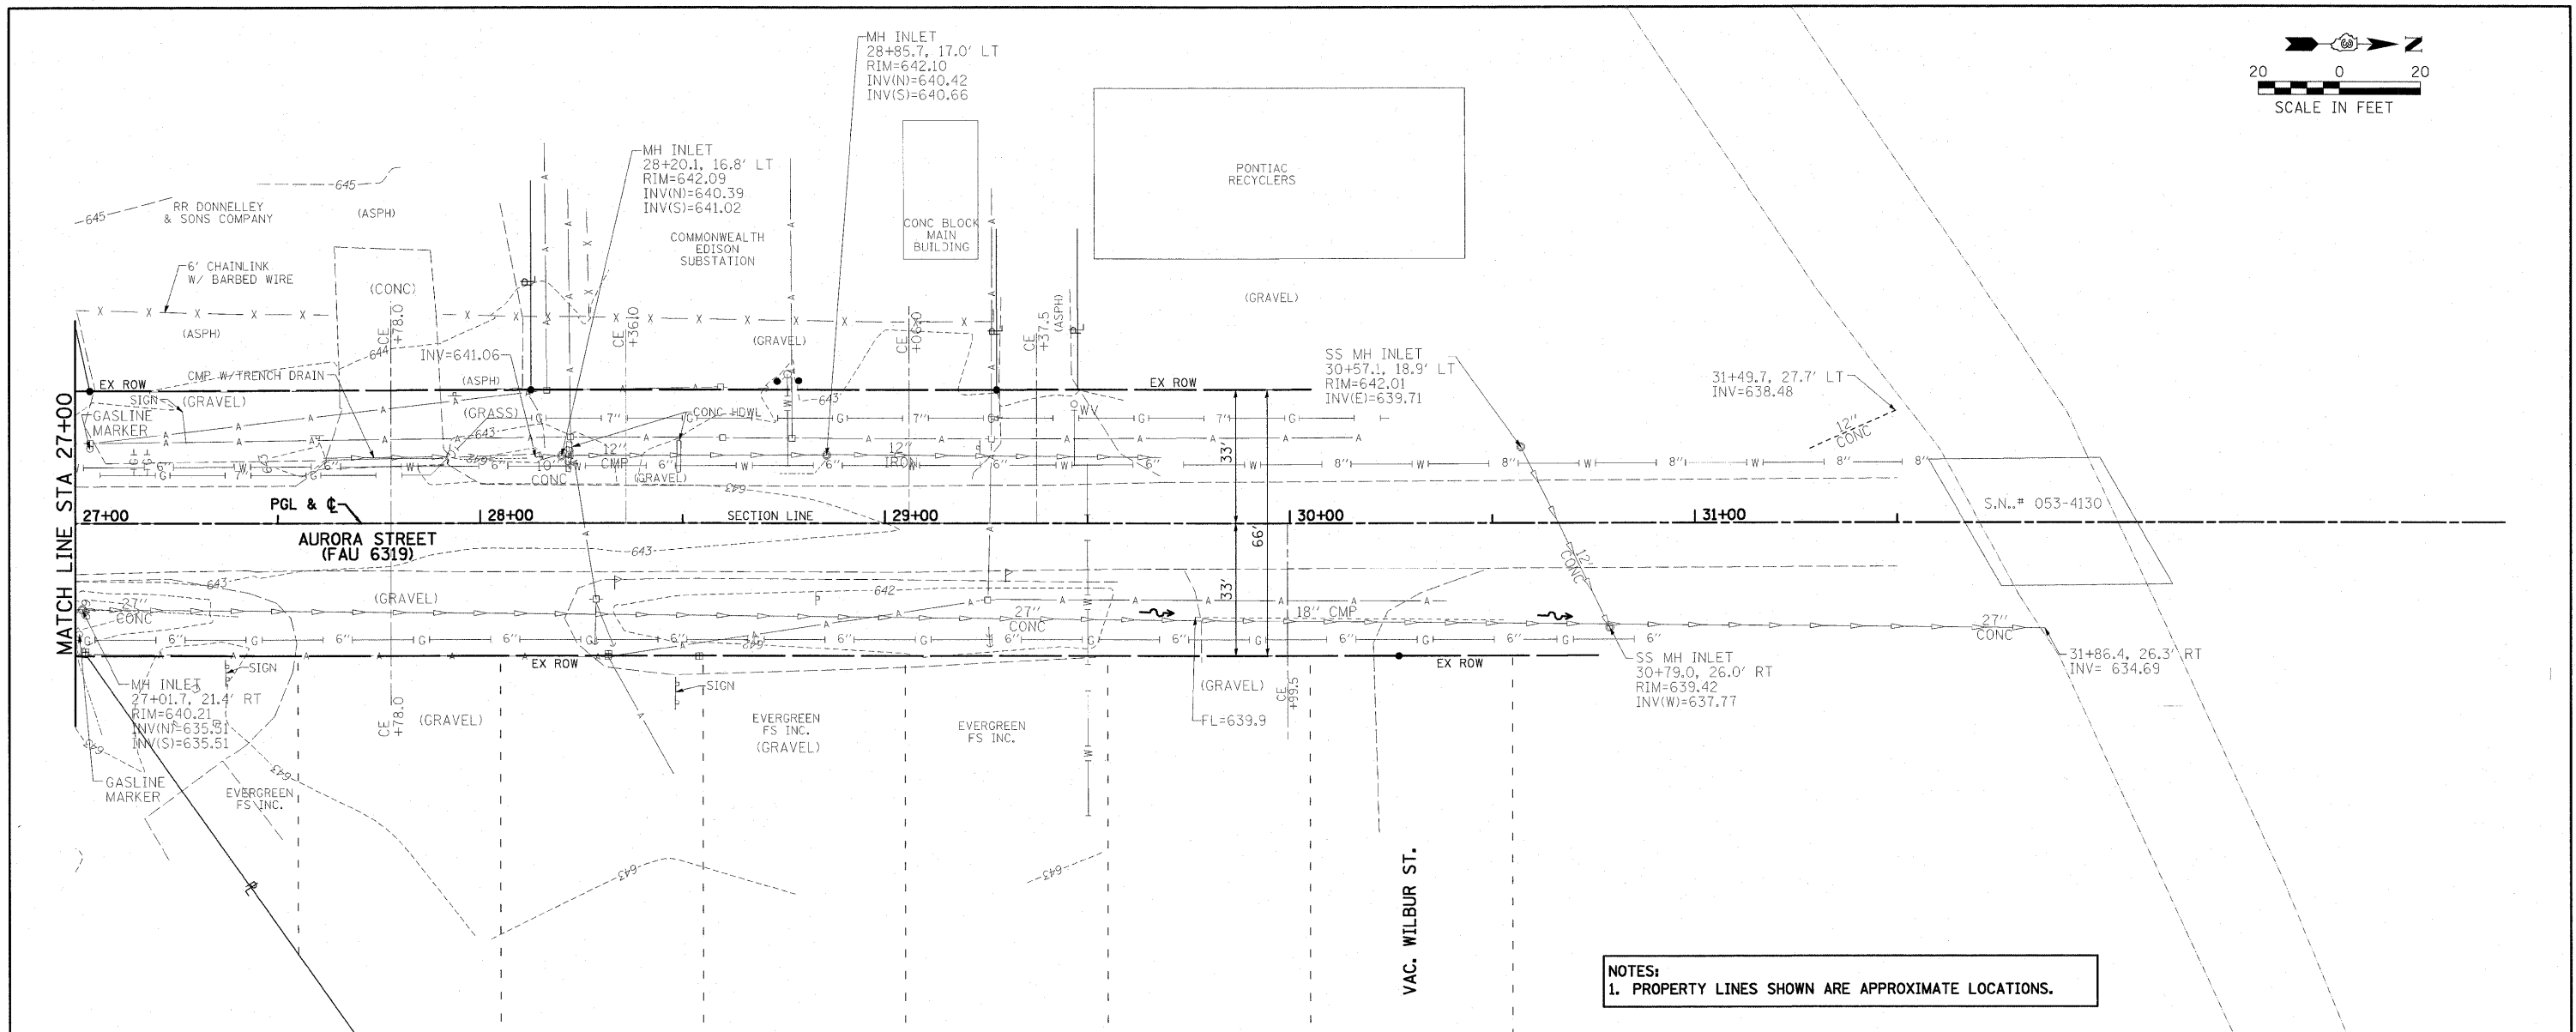

NOTES:  
1. PROPERTY LINES SHOWN ARE APPROXIMATE LOCATIONS.

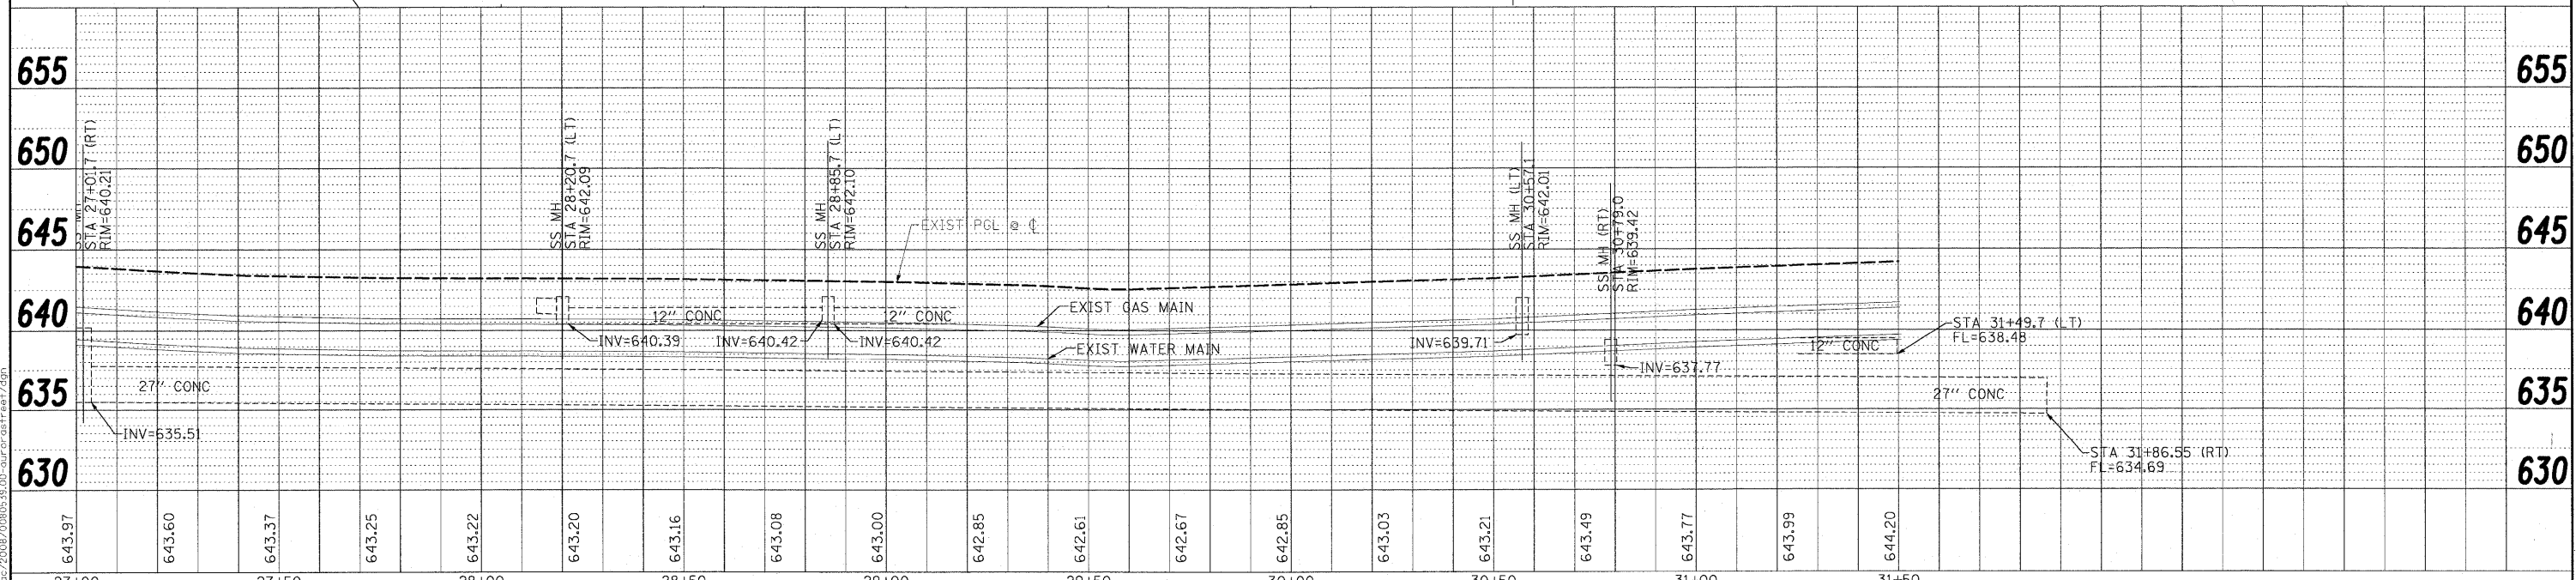

FILE NAME = 080539_P&P1.dgn	USER NAME = #USER#	DESIGNED - DWR/JDA	REVISED -	<b>STATE OF ILLINOIS</b> <b>DEPARTMENT OF TRANSPORTATION</b>	<b>CITY OF PONTIAC - AURORA STREET (FAU 6319)</b> <b>PLAN AND PROFILE</b>			F.A.U. RTE. 6319	SECTION 08-00091-00-RP	COUNTY LIVINGSTON	TOTAL SHEETS 31	SHEET NO. 10
PLOT SCALE = #SCALE#	DATE = 03/25/10	DRAWN - JTC	REVISED -		SCALE: 1" = 20'	SHEET NO. OF SHEETS	STA. 27+00 TO STA. 29+61.06	CONTRACT NO. 87404				
PLOT DATE = 3/25/2010		CHECKED - ERB	REVISED -		ILLINOIS FED. AID PROJECT							
		DATE - 03/25/10	REVISED -									