
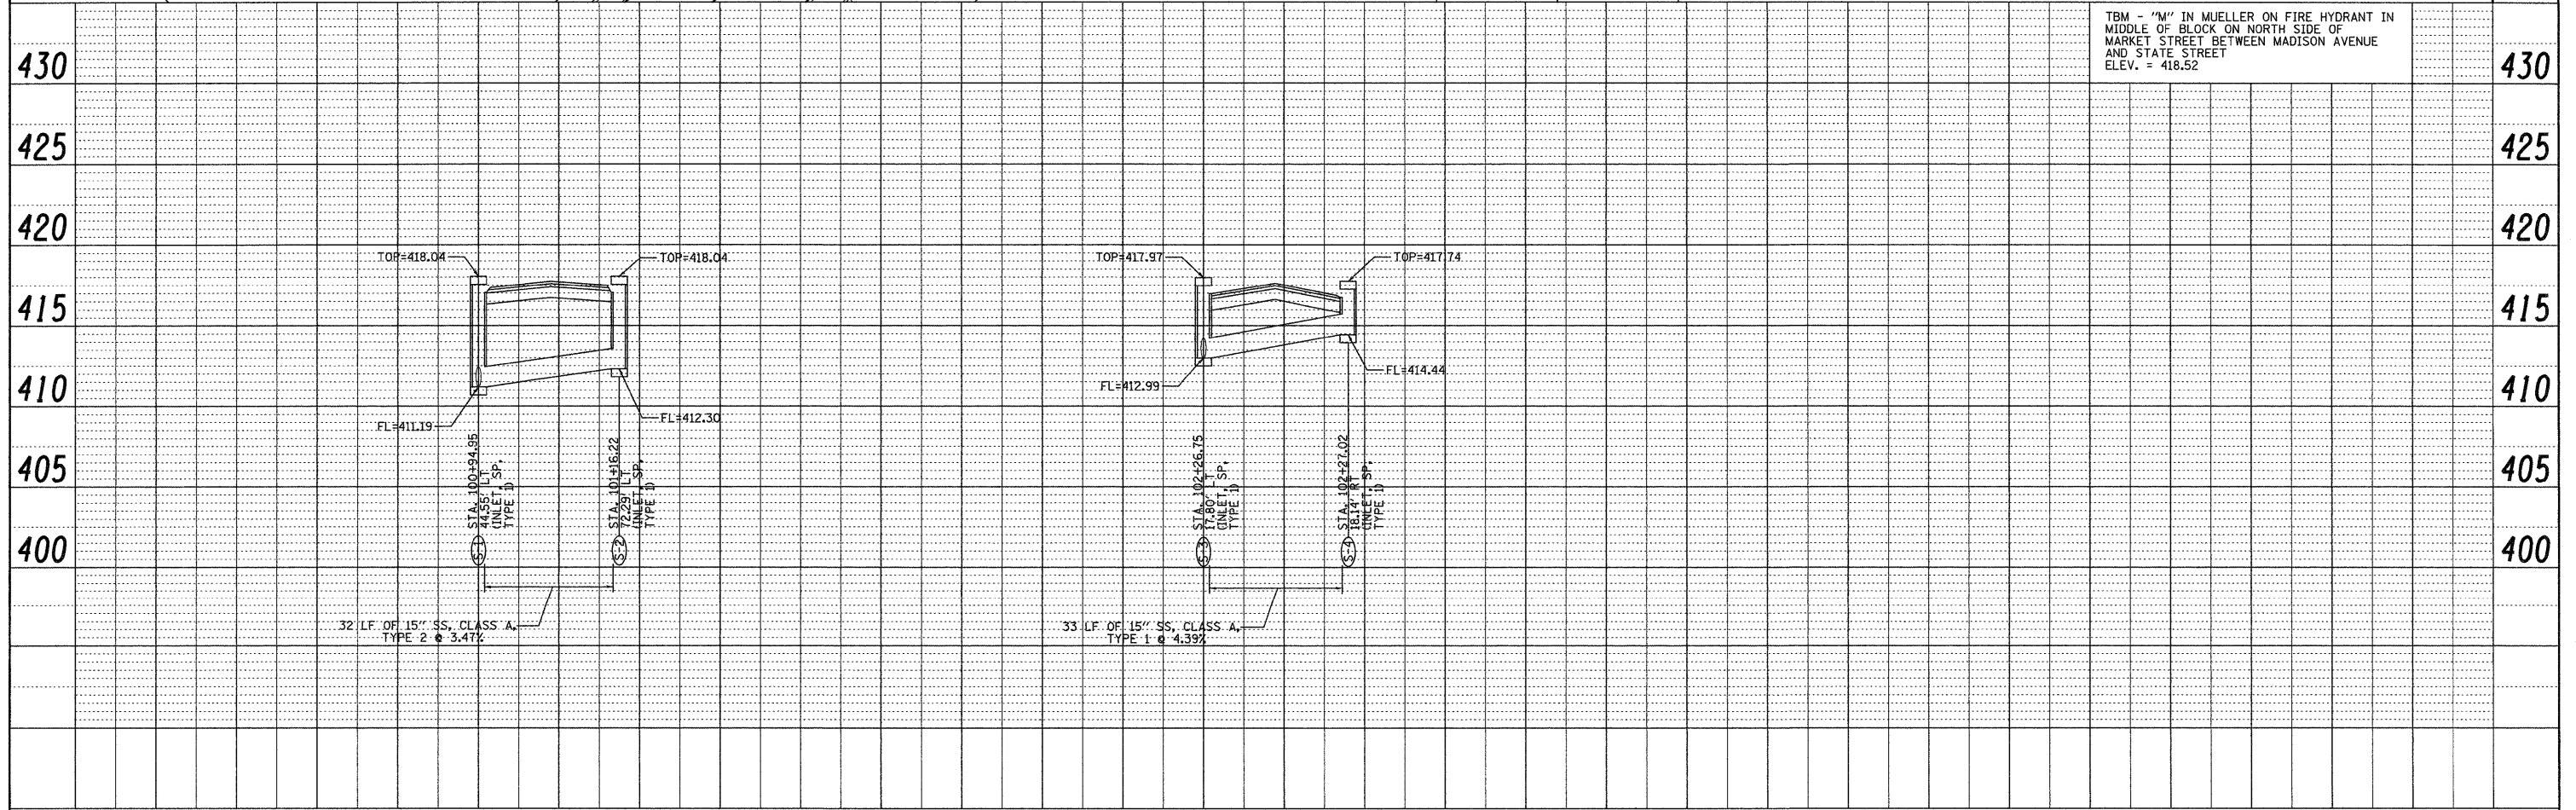


DATE	
BY	
REVIEWED	
PLANNED	
NOTED	
NO. FILE NAME	

DATE	
BY	
REVIEWED	
PLANNED	
NOTED	
NO. FILE NAME	

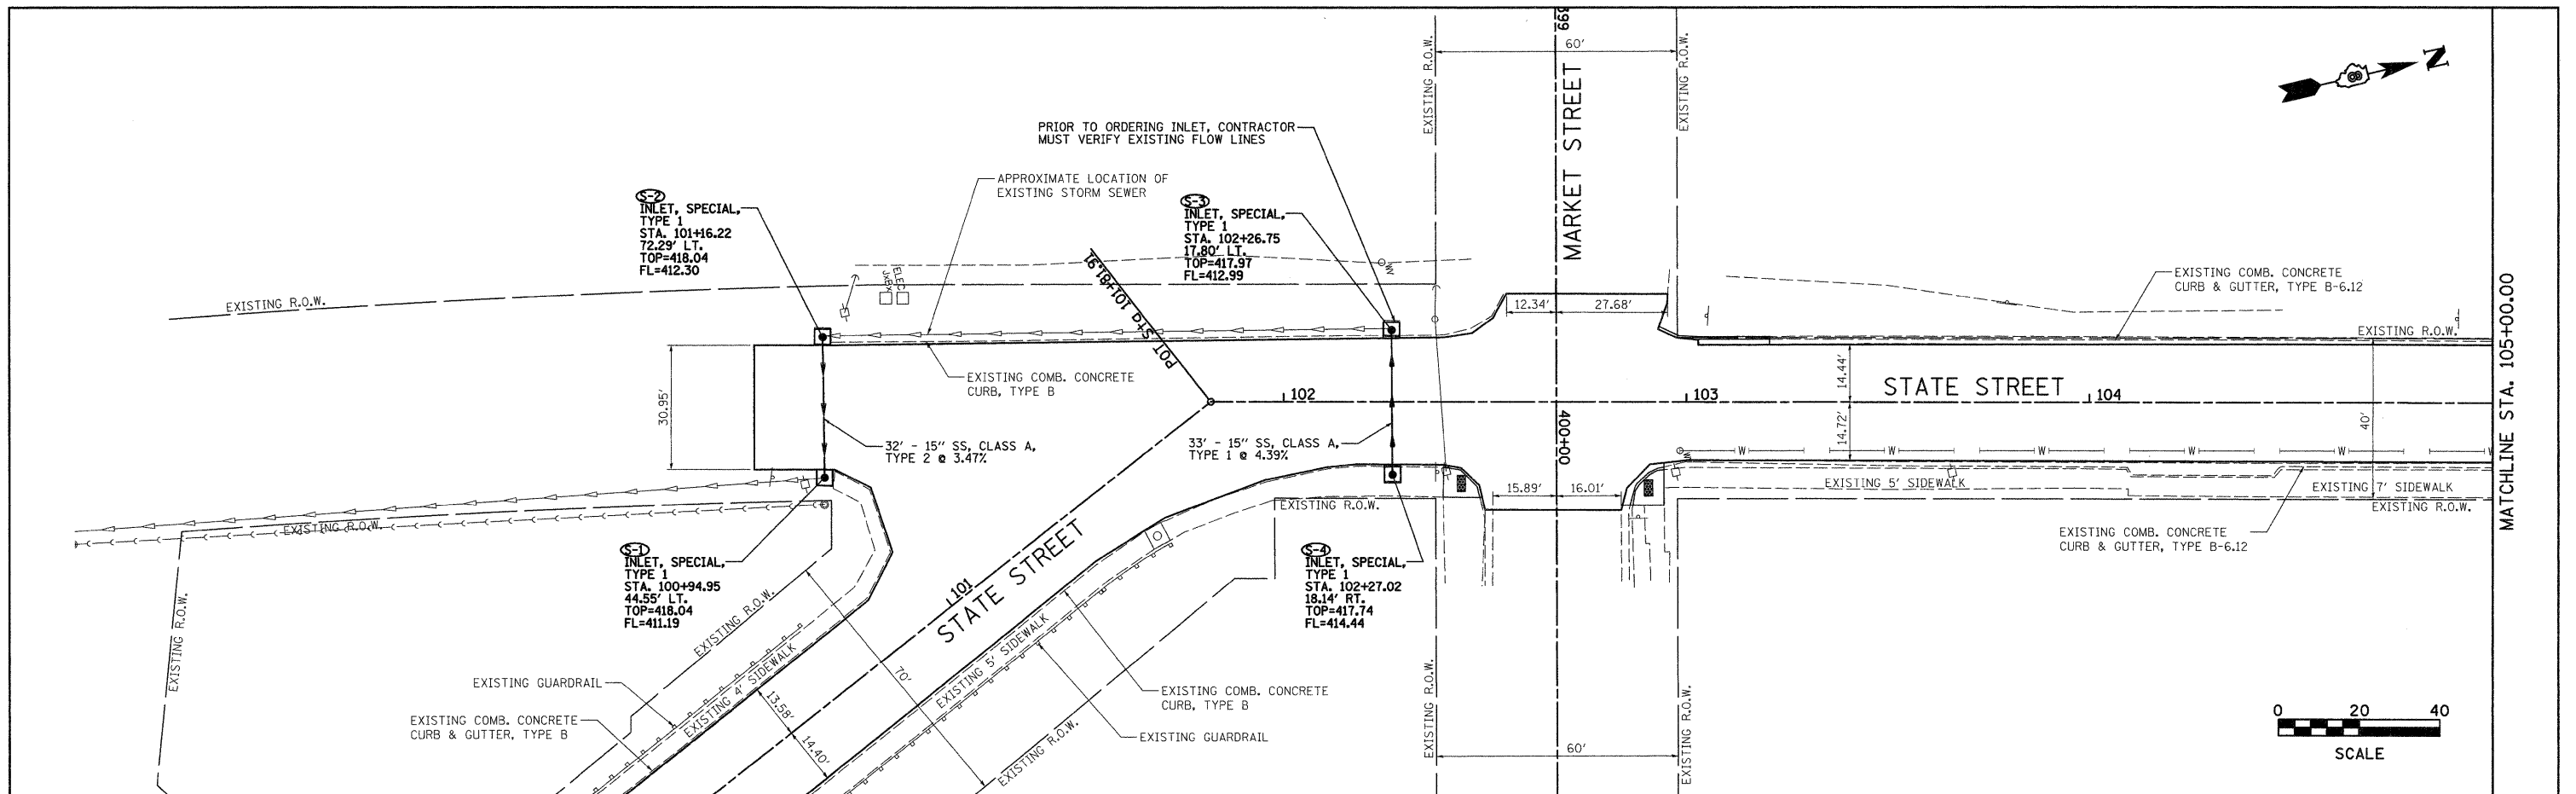

TBM - "M" IN MUELLER ON FIRE HYDRANT IN MIDDLE OF BLOCK ON NORTH SIDE OF MARKET STREET BETWEEN MADISON AVENUE AND STATE STREET ELEV. = 418.52

FILE NAME =	USER NAME = ramesh	DESIGNED -	REVISED -	<b>CITY OF MADISON STATE STREET</b>	<b>DRAINAGE PLAN &amp; PROFILE</b>	F.A.U. RTE.	SECTION	COUNTY	TOTAL SHEETS	SHEET NO.	
#FILE#	PLOT SCALE = #SCALE#	DRAWN -	REVISED -			9096	05-00021-02-RS	MADISON	37	28	
	PLOT DATE = 4/8/2010	CHECKED -	REVISED -			CONTRACT NO. 97441					
		DATE -	REVISED -			SCALE: 1" = 20' SHEET NO. OF SHEETS STA. TO STA.					