


- NOTE:
1. IF TEMPORARY EXCAVATED MATERIAL STOCKPILE IS REQUIRED EITHER STOCKPILE ON PAVEMENT IN WORK ZONE OR IN INFIELDS OF INTERCHANGE WITH PEB IF INFIELD STOCKPILE IS IN PLACE MORE THAN SEVEN (7) DAYS THAN ADD TECS & B
 2. REMOVE AND REPLACE DITCH CHECKS IN COORDINATION WITH DITCH RE-GRADING AND RETAINING WALL CONSTRUCTION.
 3. IF RETAINING WALL CONSTRUCTION OR DITCH RE-GRADING OCCURS IN THIS PHASE THEN SEE STAGE 2 PLANS

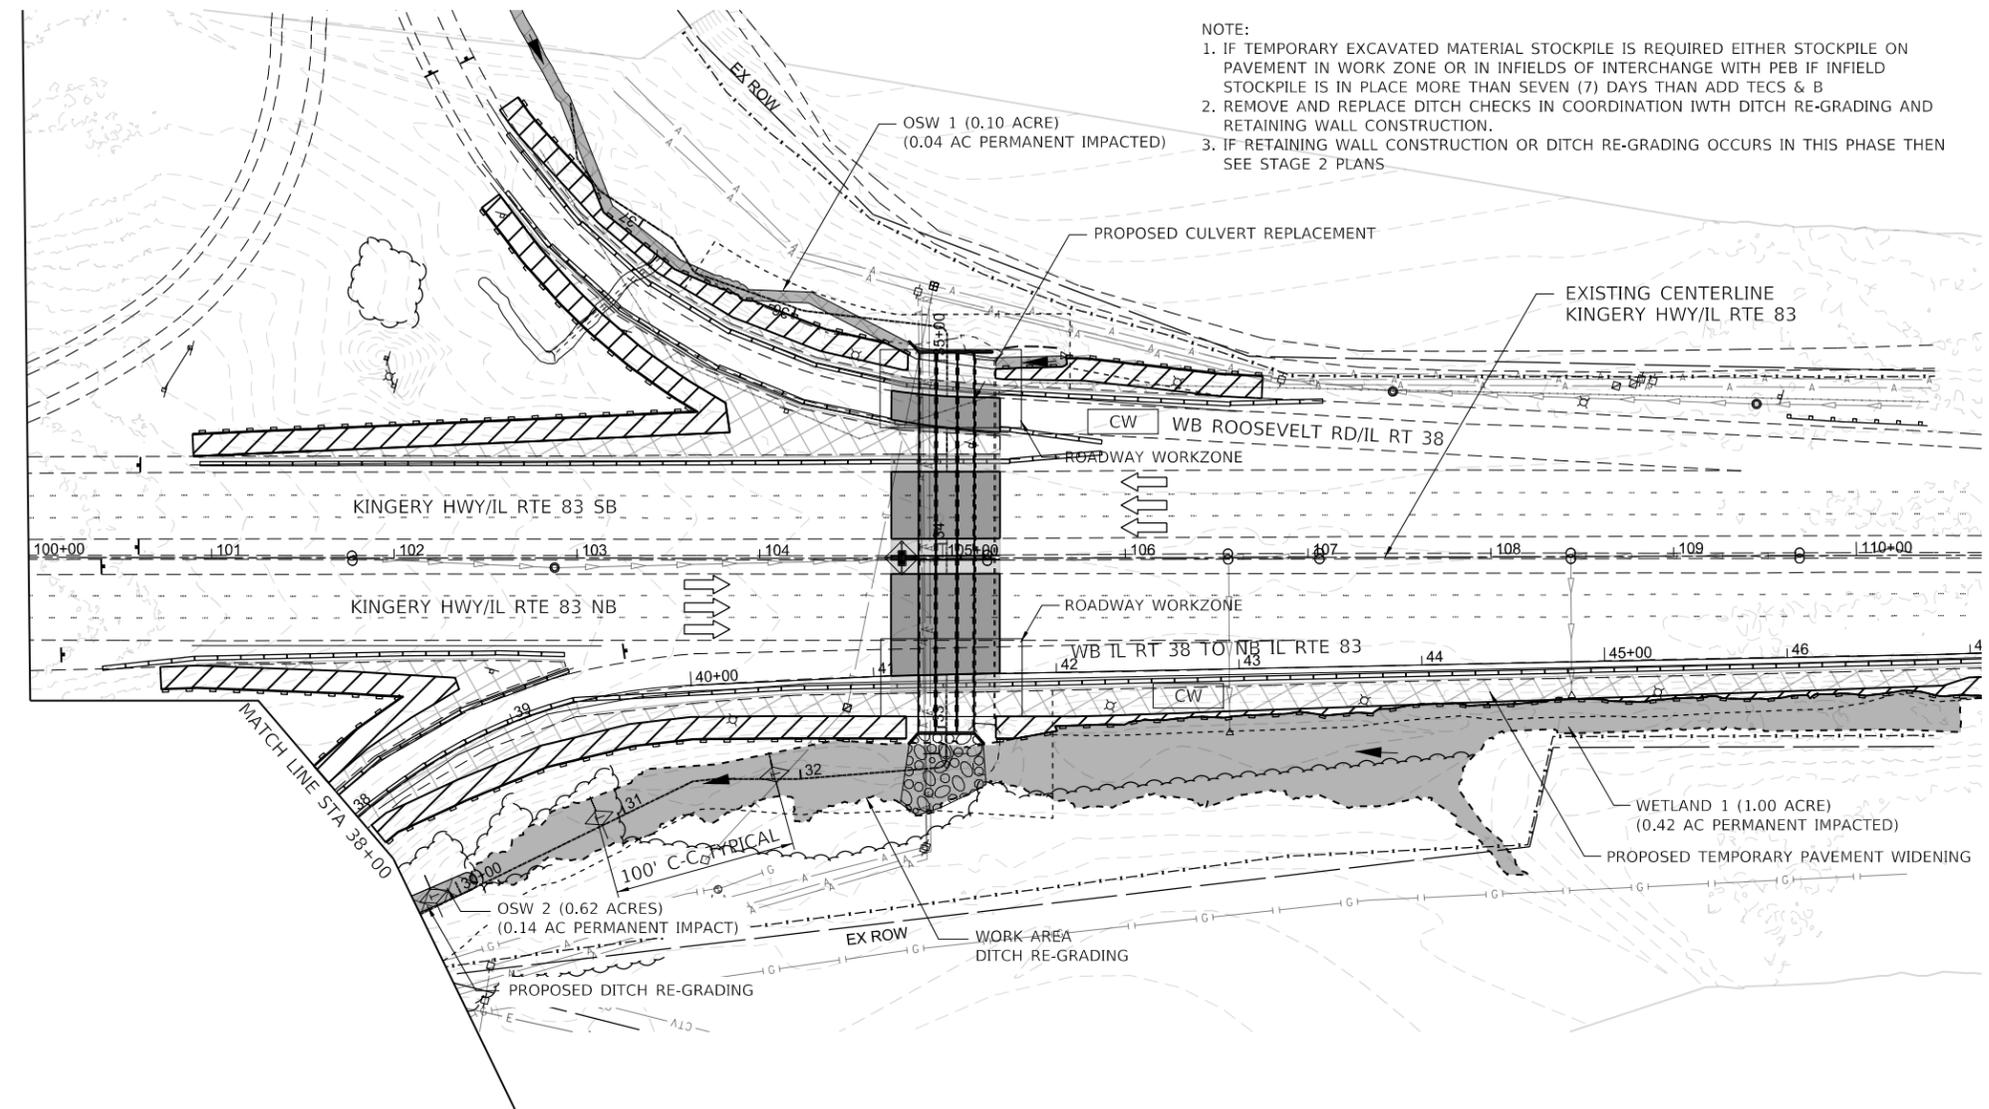

LEGEND

- RIPRAP
- WETLANDS
- OTHER SURFACE WATERS (OSW)
- WETLAND OR OSW PERMANENT IMPACT
- TEMPORARY DITCH CHECKS (28000305)
- TEMPORARY EROSION CONTROL SEEDING AND BLANKET (28000250, 28001100)
- DOUBLE PERIMETER EROSION BARRIER (28000305)
- TOPSOIL 4" (21101615)
SEEDING, CLASS 4B (25000314)
WITH EROSION CONTROL BLANKET (25100630)
- CW CONCRETE WASHOUT (X0326806)
- INLET FILTER (28000510)
- DIRECTION OF FLOW
- EXISTING/PROPOSED CONTOUR LINE
- DIRECTION OF TRAFFIC
- TOPSOIL FURNISH & PLACE, 4" SEEDING, CLASS 2A EROSION CONTROL BLANKET POTASSIUM & NITROGEN FERTILIZERS
- TOPSOIL FURNISH & PLACE, 8" SEEDING, CLASS 4 (MODIFIED) SEEDING, CLASS 5A (MODIFIED) HEAVY DUTY EROSION CONTROL BLANKET, SPECIAL
- TOPSOIL FURNISH & PLACE, 8" SEEDING, CLASS 4B (MODIFIED) SEEDING, CLASS 5B (MODIFIED) HEAVY DUTY EROSION CONTROL BLANKET, SPECIAL

MODEL: 4400BELNAMES
FILE: 4400BELN.DWG
DATE: 2/26/2021 10:30:02 AM

AMES Engineering, Inc.
CONSULTING ENGINEERS
6330 Belmont Road, Suite 4B
Downers Grove, IL 60515

USER NAME = mdeitche	DESIGNED - JAR	REVISED -
	DRAWN - MD	REVISED -
PLOT SCALE = \$SCALE\$	CHECKED - AS	REVISED -
PLOT DATE = 2/26/2021	DATE - 2/26/2021	REVISED -

**STATE OF ILLINOIS
DEPARTMENT OF TRANSPORTATION**

**IL ROUTE 83 OVER DITCH AT IL 38 (WB) RAMP
STAGE 3 LANDSCAPING AND EROSION CONTROL PLAN**

SCALE: 1"=50' SHEET 2 OF 2 SHEETS STA. TO STA.

F.A.P. RTE.	SECTION	COUNTY	TOTAL SHEETS	SHEET NO.
344	2020-196-T	DUPAGE	122	44
CONTRACT NO. 62M69			ILLINOIS FED. AID PROJECT	